








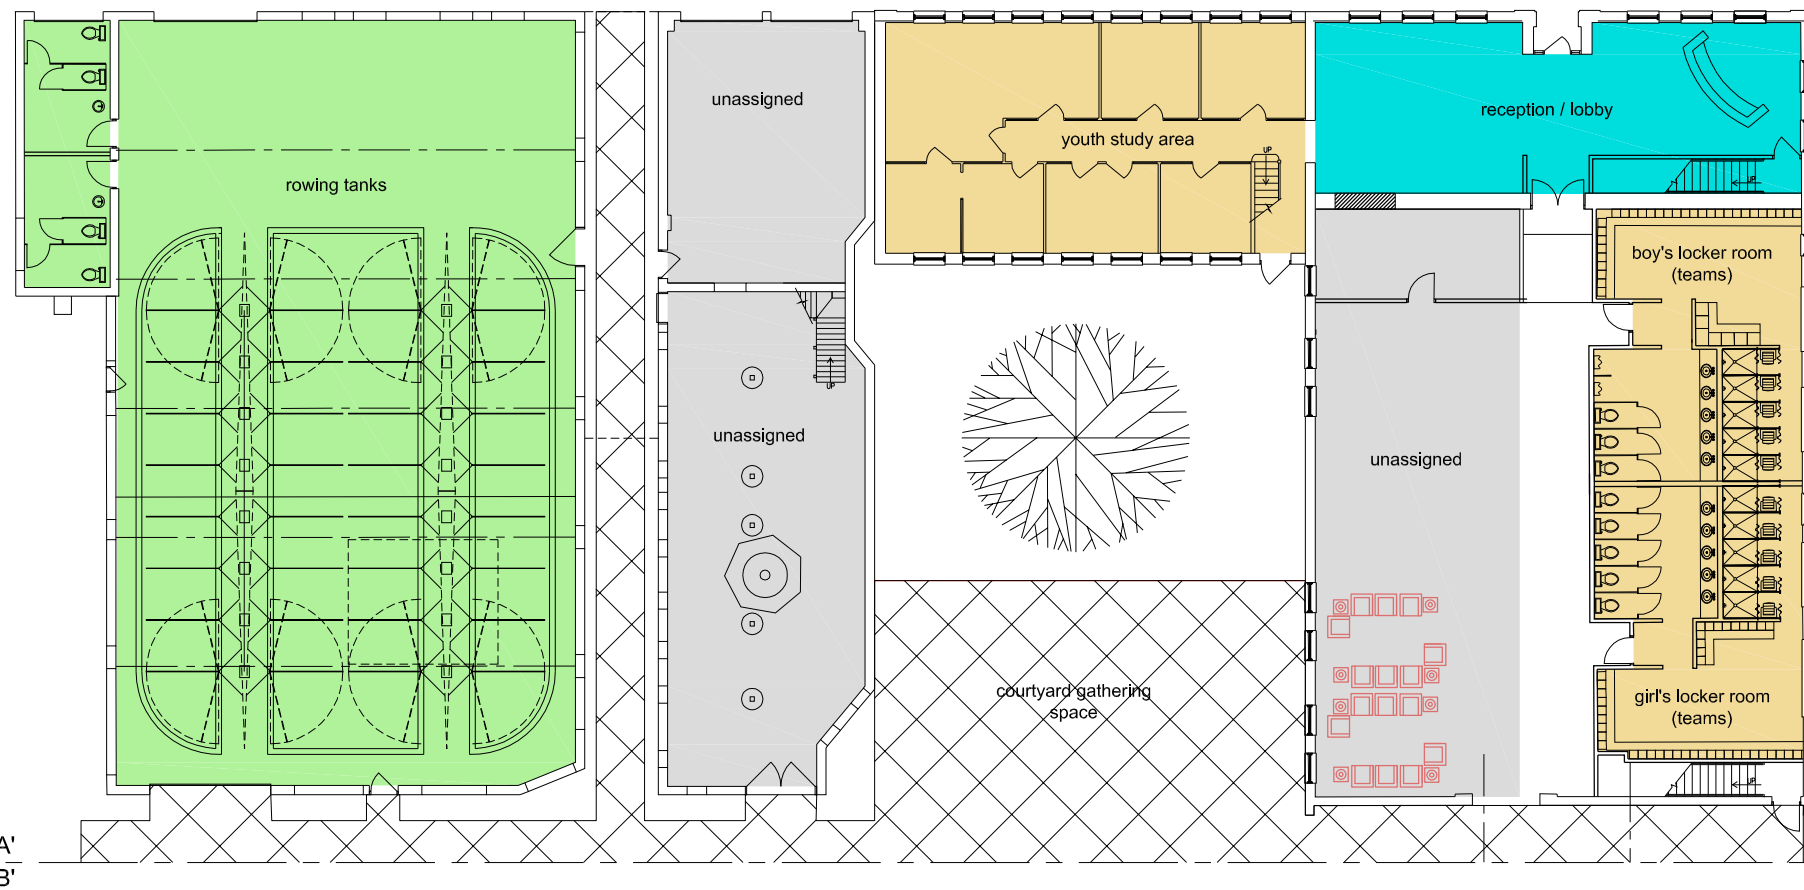

THE FOUNDRY
 1831 THRU 1853 COLUMBUS ROAD
 CLEVELAND, OHIO




MATCH LINE AREA 'A'
 AREA 'B'

MATCH LINE AREA 'A'
 AREA 'B'

1 FIRST FLOOR PLAN - AREA 'A'
 A-1.0 SCALE: 1/8" = 1'-0"

area legend	
	reception / lobby
	youth areas
	coach areas
	boat storage
	rowing tanks
	training machines
	banquet space
	unassigned - future use

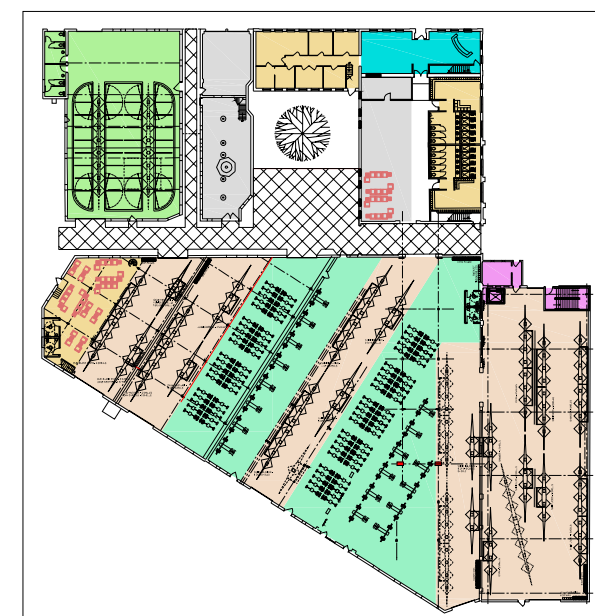

KEY PLAN
 SCALE: NO SCALE

REVISIONS	NO.	DATE	PURPOSE

Oct. 8, 2014

JOB NUMBER: 0793

CHECKED BY:

DRAWN BY:

ISSUE DATE:

SCALE:

TITLE:
 FLOOR PLAN
 AREA 'A'

DRAWING NUMBER:

A-1.0

AREA 'A'
MATCH LINE AREA 'B'

AREA 'A'
MATCH LINE AREA 'B'




SANDVICK ARCHITECTS
1785 WEST 84TH STREET CLEVELAND, OHIO 44113
PH: 216.835.2000 FAX: 216.835.0194

THE FOUNDRY

1831 THRU 1853 COLUMBUS ROAD

CLEVELAND, OHIO

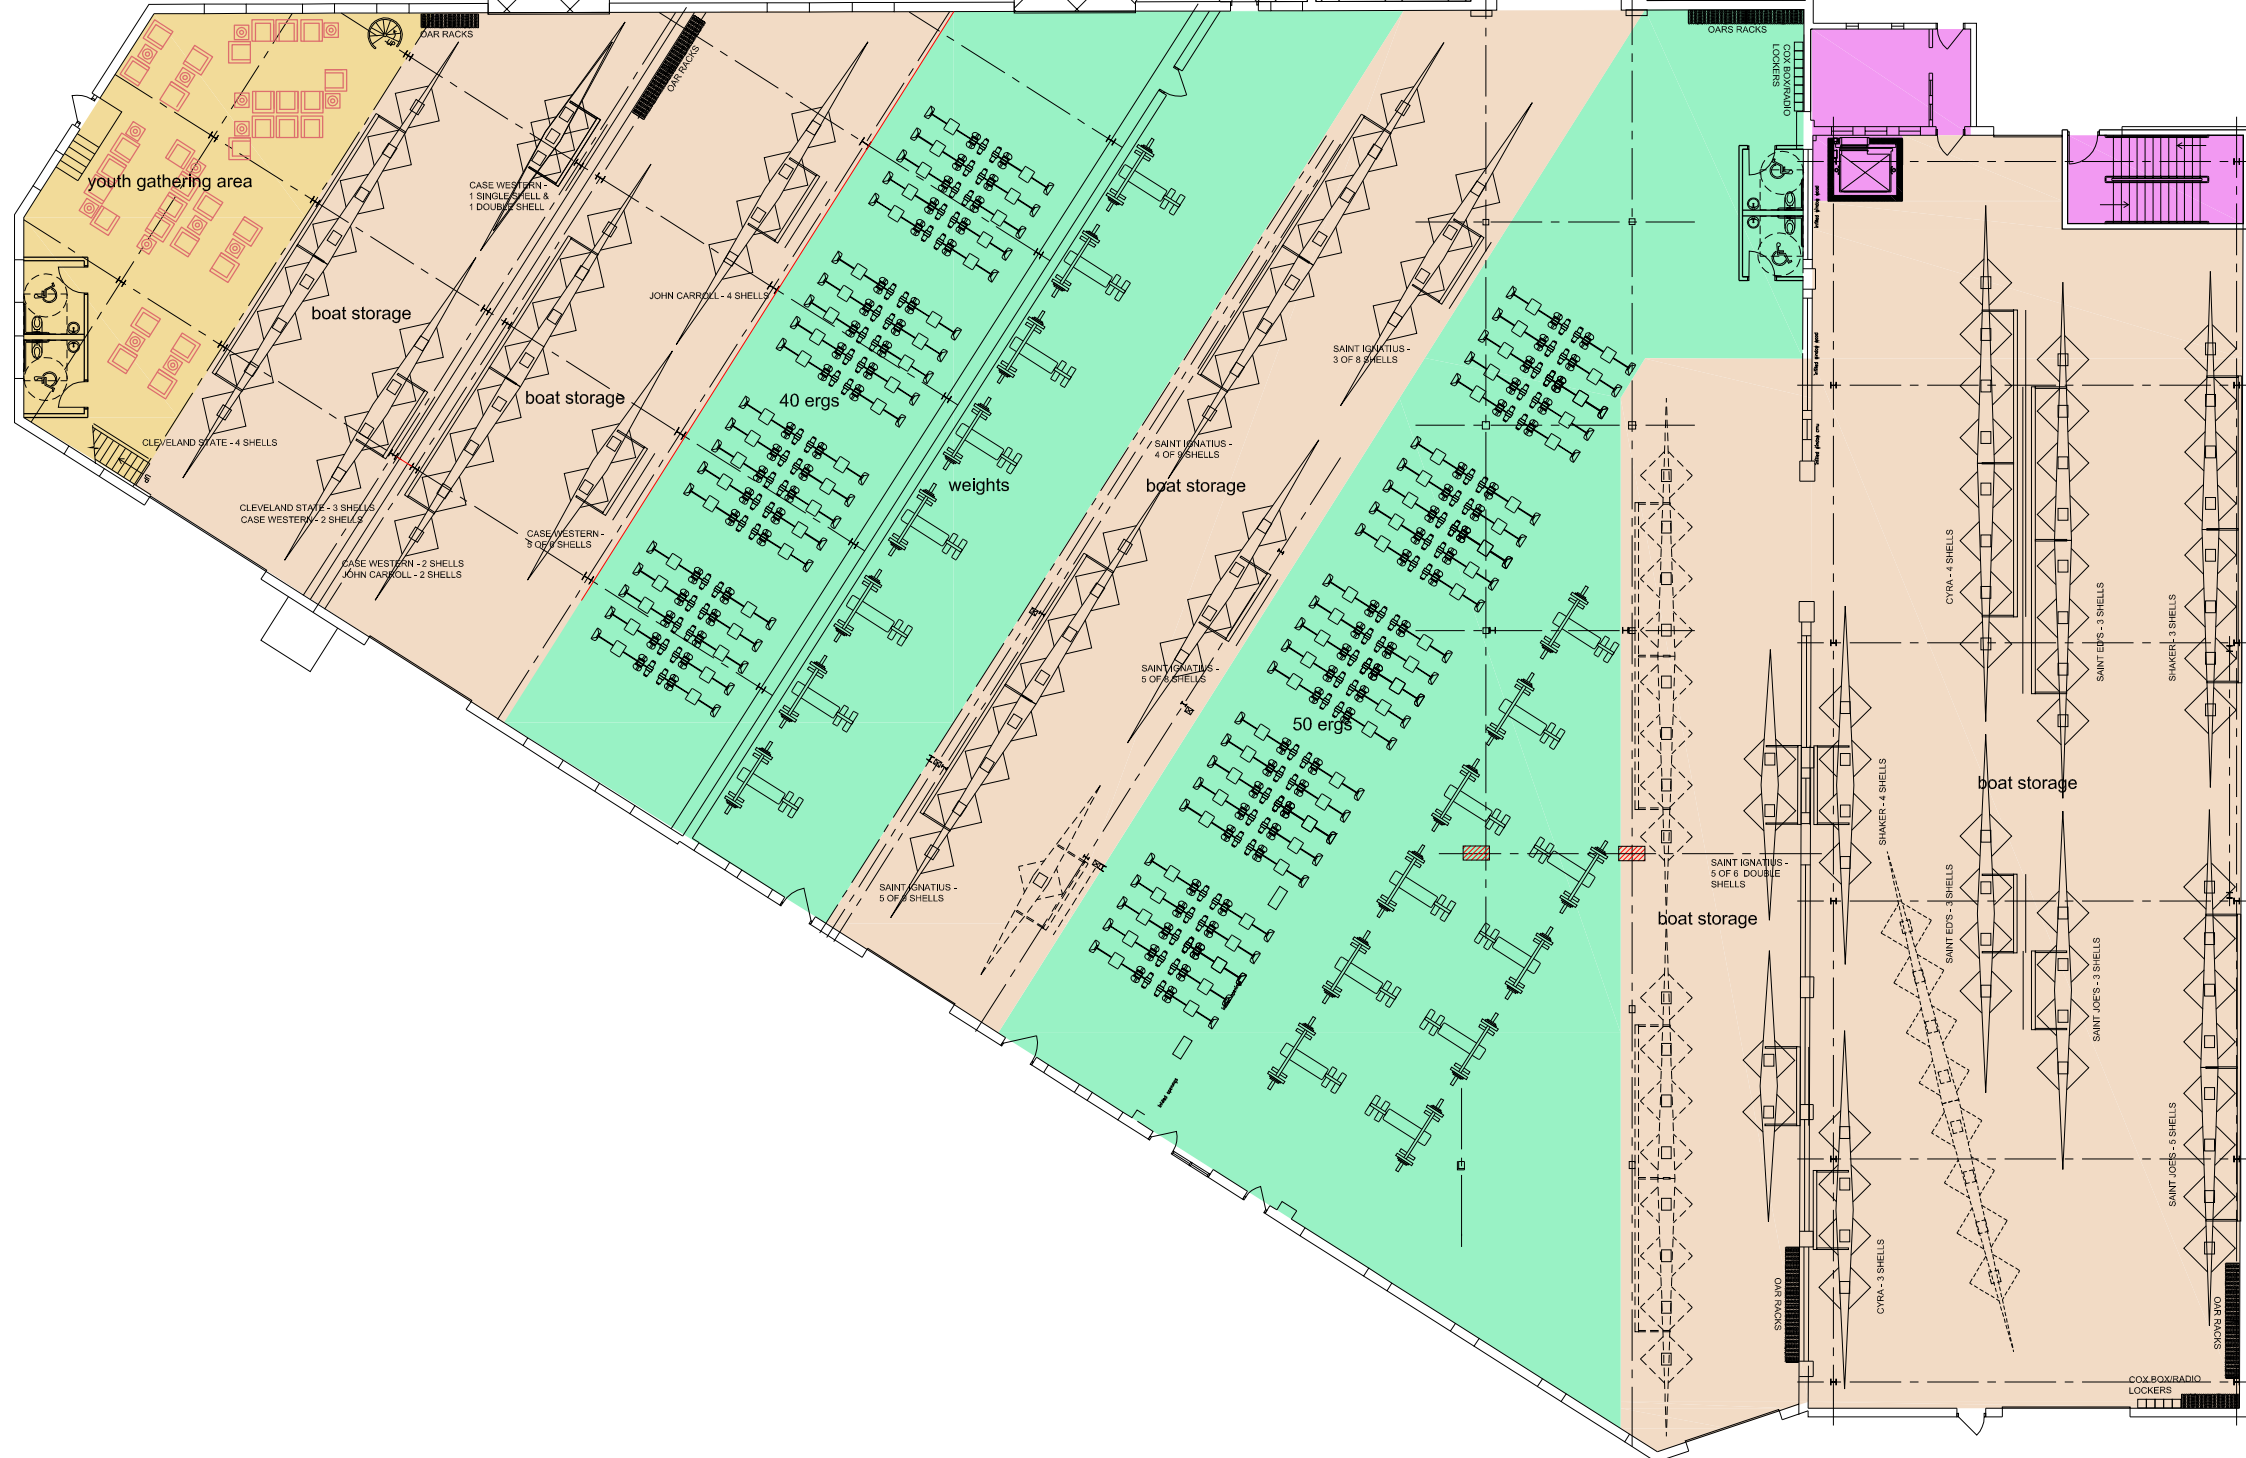

1 FIRST FLOOR PLAN - AREA 'B'
A-1.1 SCALE: 1/8" = 1'-0"

REVISIONS:
NO. DATE PURPOSE

1 Oct. 8, 2014

JOB NUMBER: 0793

CHECKED BY:

DRAWN BY:

ISSUE DATE:

SCALE:


TITLE:
FLOOR PLAN
AREA 'B'

DRAWING NUMBER:

A-1.1

© 2014 SANDVICK ARCHITECTS INC.

THE FOUNDRY
 1831 THRU 1853 COLUMBUS ROAD
 CLEVELAND, OHIO

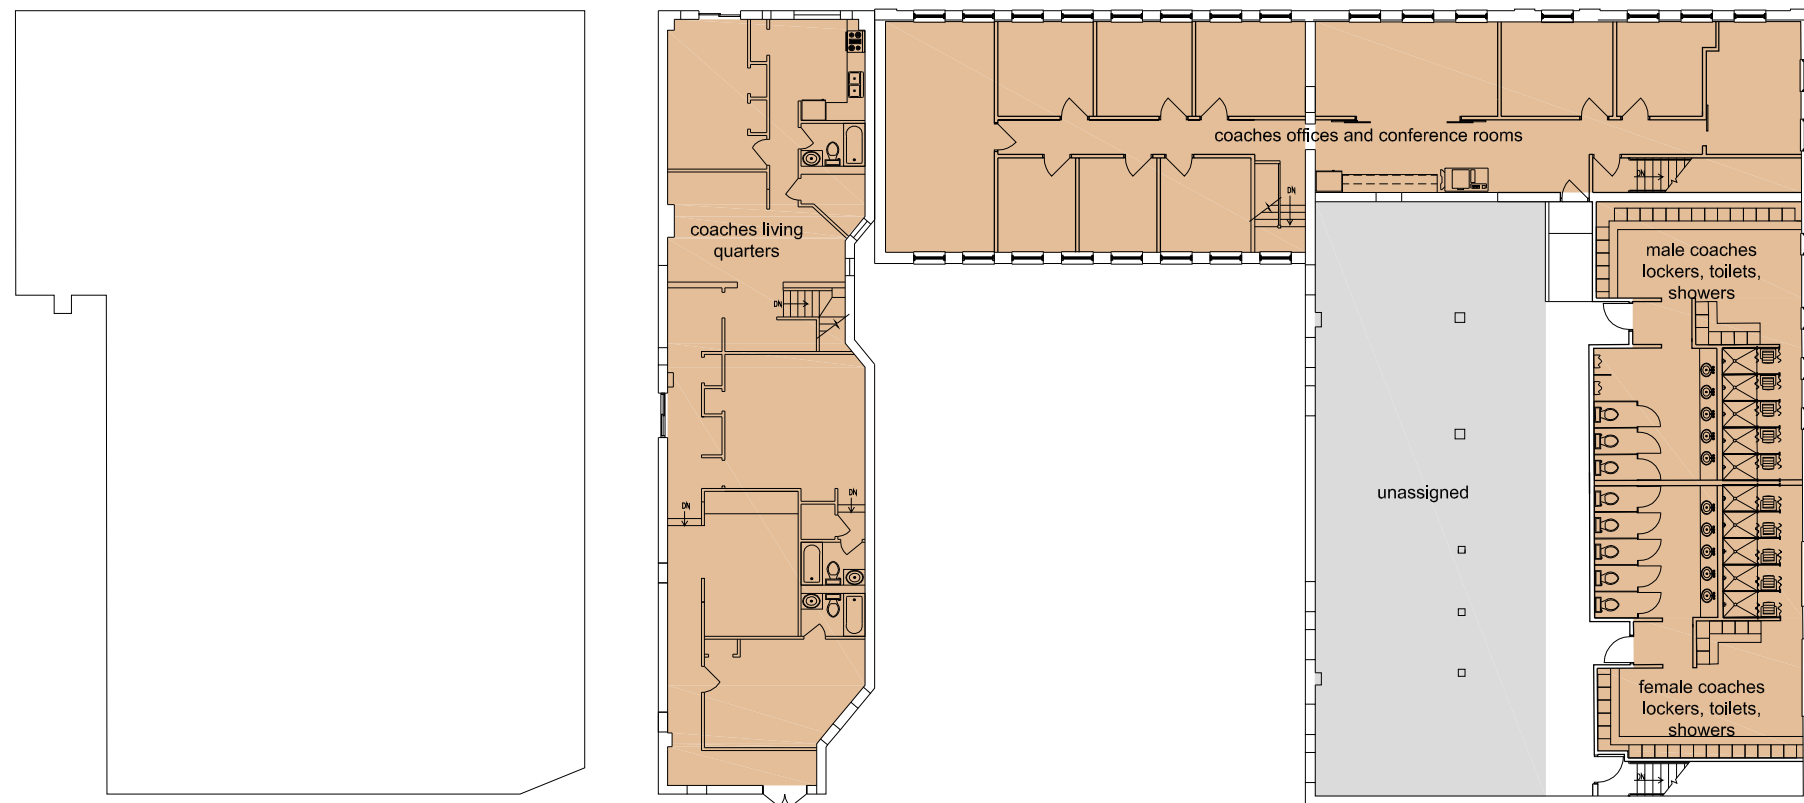

MATCH LINE AREA 'A'
 AREA 'B'

MATCH LINE AREA 'A'
 AREA 'B'

1 SECOND FLOOR PLAN - AREA 'A'
 A-1.2 SCALE: 1/8" = 1'-0"

area legend	
	reception / lobby
	youth areas
	coach areas
	boat storage
	rowing tanks
	training machines
	banquet space
	unassigned - future use

REVISIONS	NO.	DATE	PURPOSE
		Oct. 8, 2014	


JOB NUMBER: 0793
 CHECKED BY:
 DRAWN BY:
 ISSUE DATE:
 SEAL:

TITLE:
 FLOOR PLAN
 AREA 'A'

DRAWING NUMBER:

A-1.2

MATCH LINE AREA 'A'
AREA 'B'

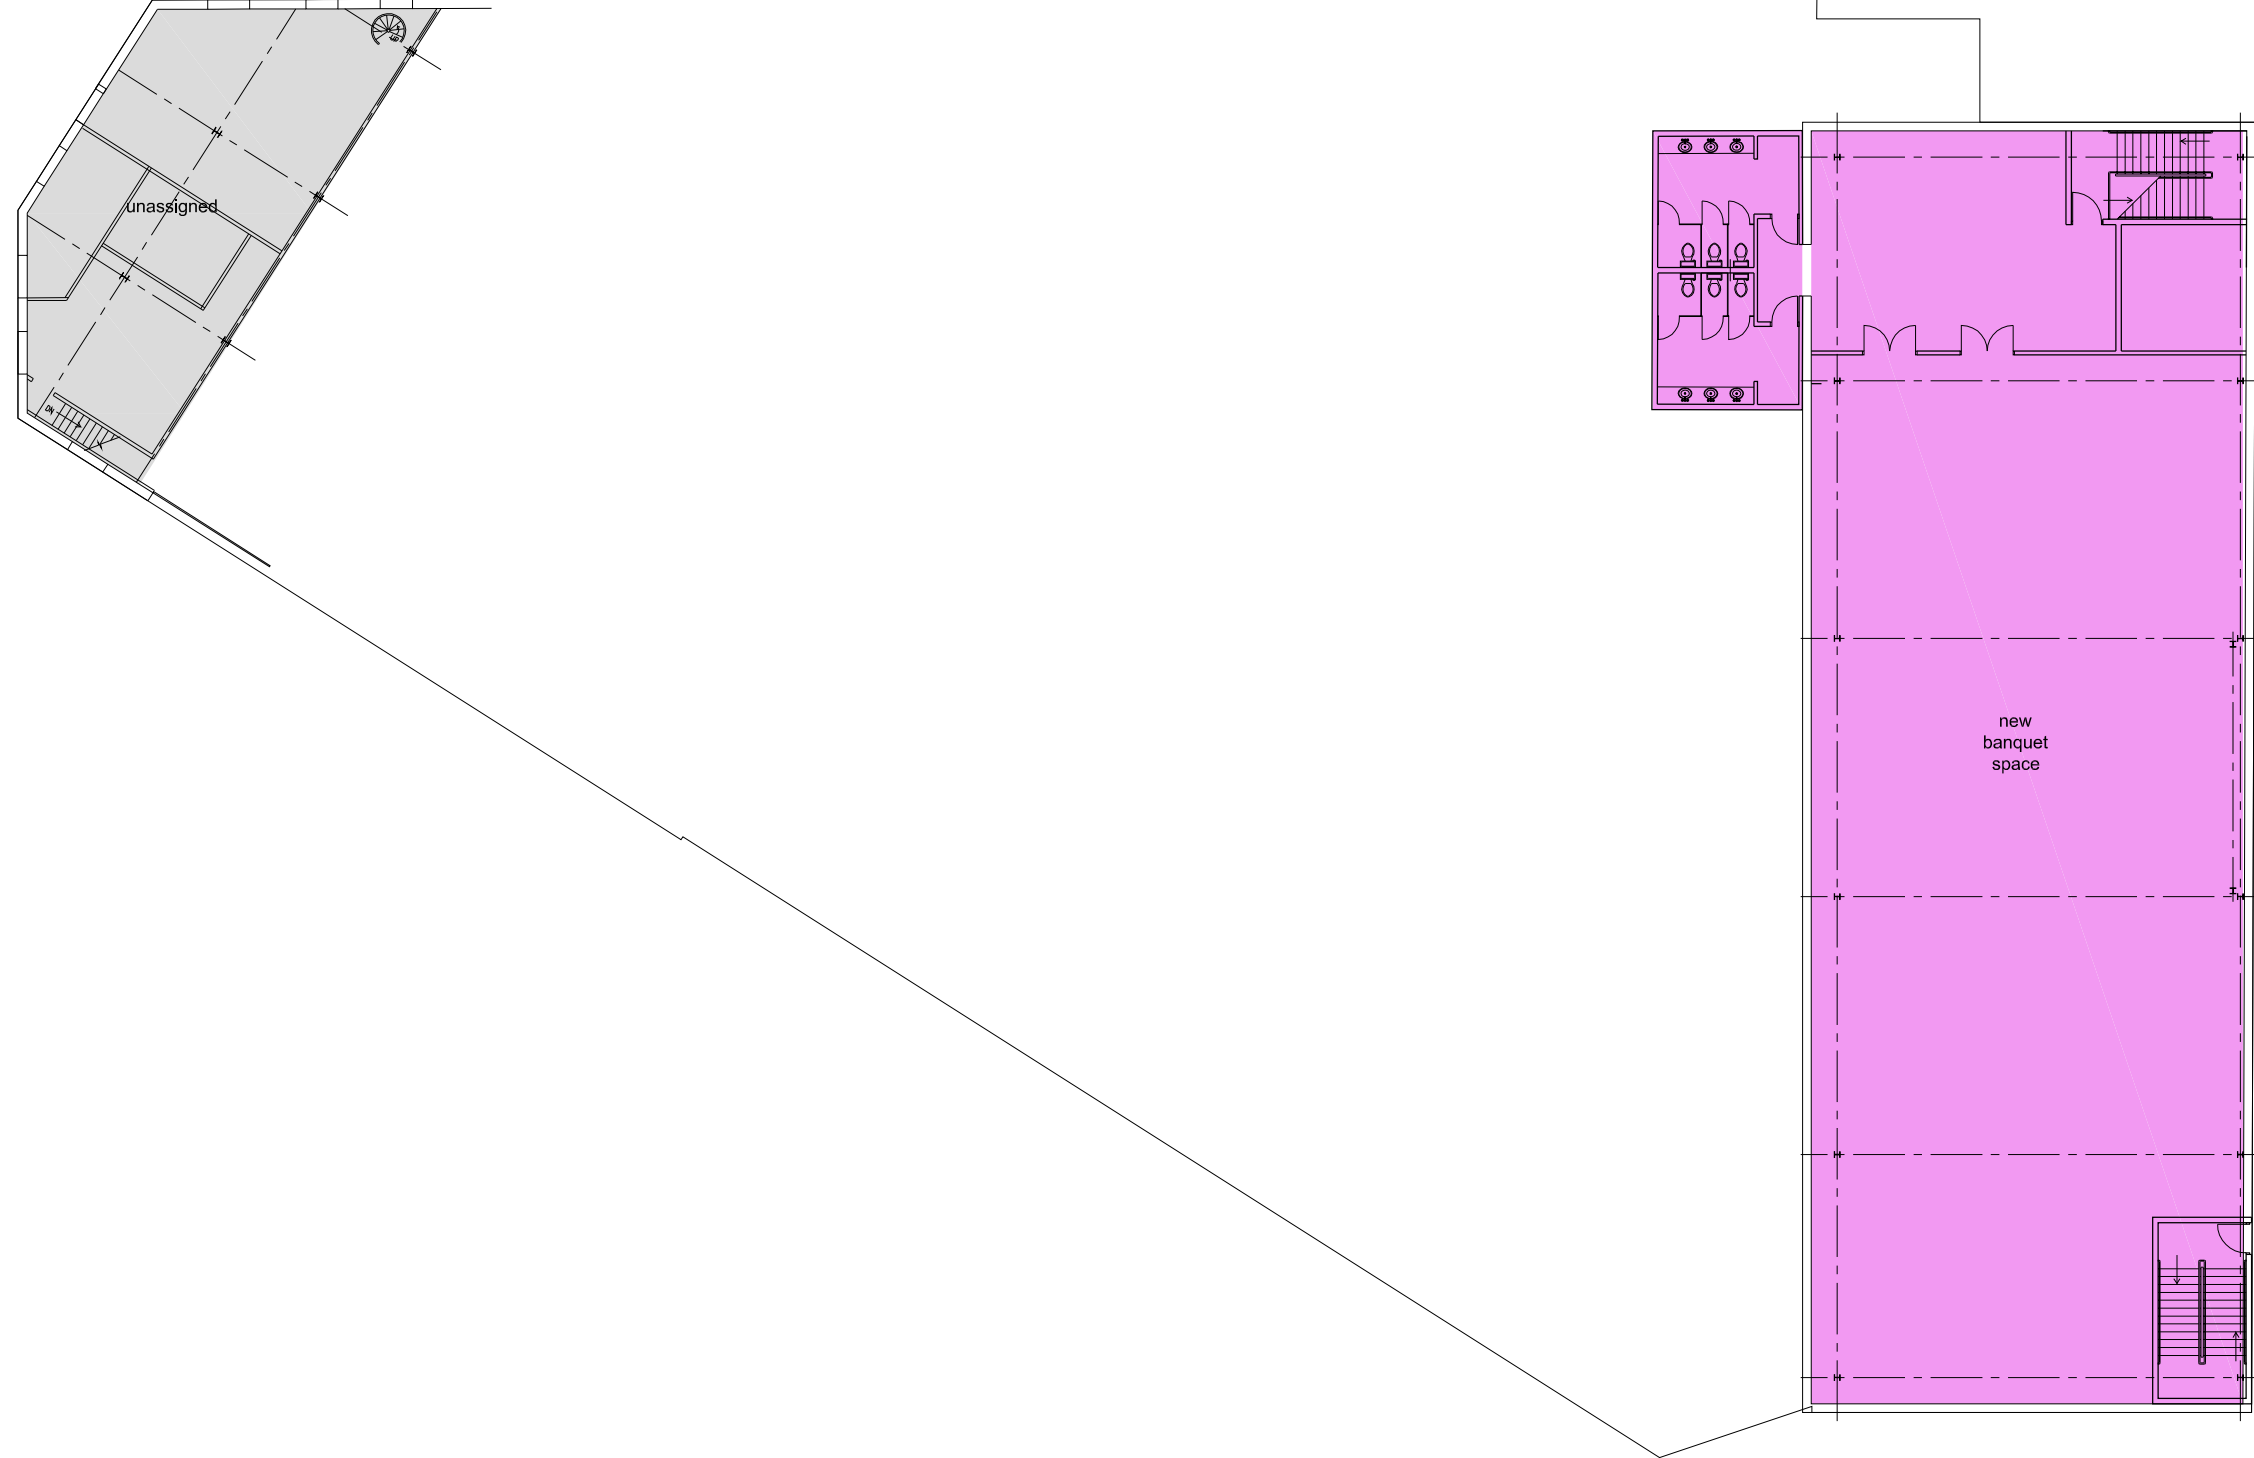

1 SECOND FLOOR PLAN - AREA 'B'
A-1.3 SCALE: 1/8" = 1'-0"

area legend

	reception / lobby
	youth areas
	coach areas
	boat storage
	rowing tanks
	training machines
	banquet space
	unassigned - future use

THE FOUNDRY

1831 THRU 1853 COLUMBUS ROAD
CLEVELAND, OHIO

REVISIONS:	NO.	DATE	DESCRIPTION
		Oct. 8, 2014	
JOB NUMBER:	0793		
CHECKED BY:			
DRAWN BY:			
ISSUE DATE:			
SCALE:			
TITLE:	FLOOR PLAN AREA 'B'		
DRAWING NUMBER:	A-1.3		

THE FOUNDRY
1831 THRU 1853 COLUMBUS ROAD
CLEVELAND, OHIO

REVISION:	NO.	DATE	BY	REASON
		Oct. 8, 2014		

JOB NUMBER: 0793
CHECKED BY:
DRAWN BY:
ISSUE DATE:
SEAL:



MERWIN
ST. N.W.

COLUMBUS ROAD

METROPARK
GREEN SPACE

PARKING

LAUNCHES

RAMP

DOCK

1 SITE PLAN
SP-1.0 SCALE: 1/16"=1'-0"