


Feria Telemundo

October 14, 2023

Osceola Heritage Park Exhibition Hall - Exhibit Halls A & B Kissimmee, FL

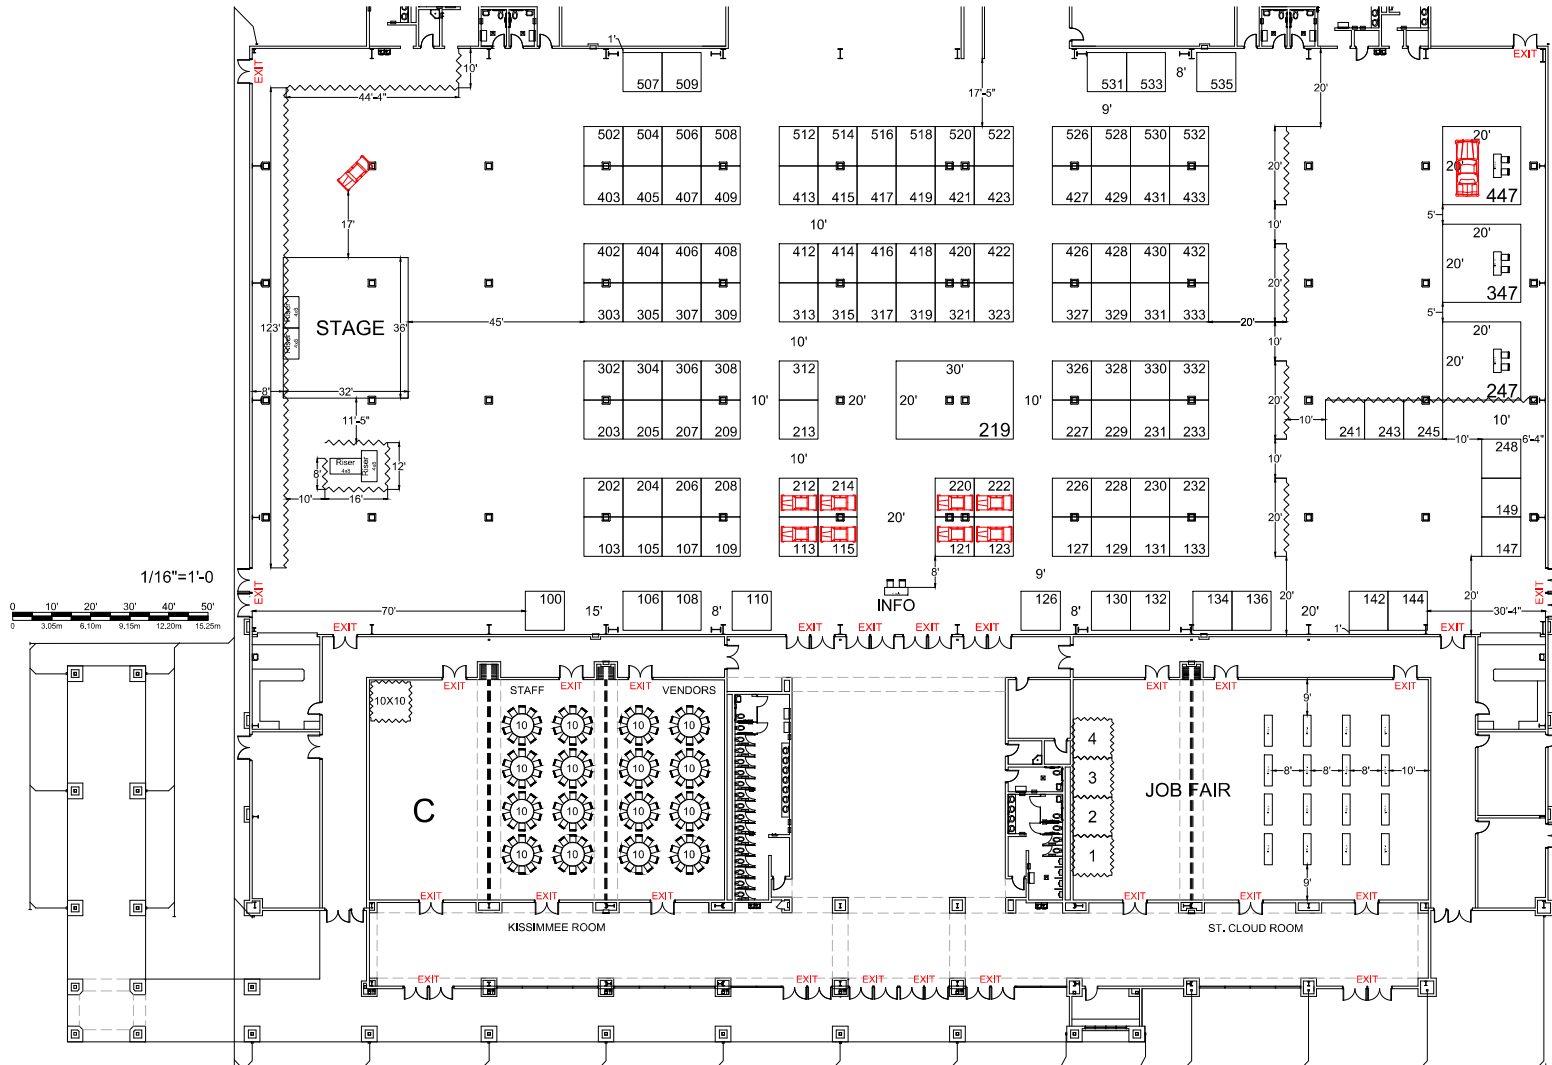

Show Information	
Show Name	Feria Telemundo
Show Dates	October 14, 2023
Move-In	October 12, 2023
Job #	F284991023
AE	Tony Diehl

Inventory as of 09/29/2023			
Dimension	Size	Qty	SqFt
10'x10'	100	230	12,000
20'x20'	400	3	1,200
20'x30'	600	1	600
Totals:		124	13,800

Floor Plan Legend	
FE	Fire Extinguisher
FS	Fire Strobe
FHC	Fire Hose Cabinet

Venue Info	
Building Name	Osceola Heritage Park Exhibition Hall
Hall	Exhibit Halls A & B
Floor	---
Address	1901 Chief Osceola Trail Kissimmee, FL 34744

Drawing Information	
File Path	\\shepard\server\projects\2023\10\14\1023\10231014\Feria Telemundo\10231014.dwg
File Name	Feria Telemundo_10231014.dwg
Drawn By	Jayson de Nieve
Last Saved	9/13/2023 4:01 PM
Saved By	Jtenieva
Tab	Floorplan
Paper Size	ANSI E (11.00 x 17.00 Inches)
Scale	NTS

Shepard Exposition Services has made every effort to ensure the accuracy of all information contained on this floor plan. However, no warranties, either expressed or implied, are made with respect to this floor plan. Verifying the locations of building columns, utilities, or other architectural components of the facility is the sole responsibility of the exhibitor/show management.

SUBJECT TO FIRE MARSHAL APPROVAL