

# Conversation Contents

**Fwd: Stonewall National Monument**

**Attachments:**

/1. Fwd: Stonewall National Monument/1.1 Christopher Park Survey 2015.pdf  
/1. Fwd: Stonewall National Monument/4.1 Christopher Park Survey 2015.pdf  
/1. Fwd: Stonewall National Monument/7.1 Christopher Park Survey 2015.pdf  
/1. Fwd: Stonewall National Monument/10.1 Christopher Park Survey 2015.pdf

**"Reynolds, Michael" < michael\_reynolds@nps.gov >**

---

**From:** "Reynolds, Michael" < michael\_reynolds@nps.gov >  
**Sent:** Sat Oct 21 2017 08:58:57 GMT-0600 (MDT)  
**To:** Janice DeSordi < janice\_desordi@nps.gov >  
**Subject:** Fwd: Stonewall National Monument  
**Attachments:** Christopher Park Survey 2015.pdf

----- Forwarded message -----

**From:** **Laird, Joshua** < [joshua\\_laird@nps.gov](mailto:joshua_laird@nps.gov) >  
**Date:** Fri, Oct 6, 2017 at 6:31 PM  
**Subject:** Fwd: Stonewall National Monument  
**To:** Michael Reynolds < [michael\\_reynolds@nps.gov](mailto:michael_reynolds@nps.gov) >, "Vogel, Bob" < [bob\\_vogel@nps.gov](mailto:bob_vogel@nps.gov) >, Gay Vietzke < [Gay\\_Vietzke@nps.gov](mailto:Gay_Vietzke@nps.gov) >

See below.

----- Forwarded message -----

**From:** **Laird, Joshua** < [joshua\\_laird@nps.gov](mailto:joshua_laird@nps.gov) >  
**Date:** Fri, Oct 6, 2017 at 6:30 PM  
**Subject:** Re: Stonewall National Monument  
**To:** "Silver, Mitchell J. (Parks)" < [Mitchell.Silver@parks.nyc.gov](mailto:Mitchell.Silver@parks.nyc.gov) >

Mitchell,

Thank you. I've attached a copy of the survey that was the basis for the land transfer. It shows the flagpole outside the boundary of what was transferred to the federal government.

Regards,  
Joshua

On Fri, Oct 6, 2017 at 6:24 PM, Silver, Mitchell J. (Parks) < [Mitchell.Silver@parks.nyc.gov](mailto:Mitchell.Silver@parks.nyc.gov) > wrote:

Joshua,

If the flagpole is on City property will we accept the donation.

Mitchell J. Silver, FAICP  
Commissioner  
New York City Department of Parks & Recreation  
The Arsenal, Central Park  
830 Fifth Avenue  
New York, NY 10065  
[212-360-1305](tel:212-360-1305)  
[mitchell.silver@parks.nyc.gov](mailto:mitchell.silver@parks.nyc.gov)  
Sent from my iPhone

On Oct 6, 2017, at 6:13 PM, Laird, Joshua <[joshua\\_laird@nps.gov](mailto:joshua_laird@nps.gov)> wrote:

Commissioner Silver,

As we discussed, a recent review of our records served to remind us that the Ephraim Elmer Ellsworth Memorial Flagstaff at the eastern tip of Christopher Park is in fact on City property and not within the official boundary of Stonewall National Monument. It is therefore outside the jurisdiction of the NPS.

Given this, on behalf of the National Parks of New York Harbor, I would like to offer the donation of all flags placed on the flagstaff by the NPS to the New York City Parks Department. You are welcome to fly them or exchange them as you see fit. We will remove and keep an NPS banner that was placed on the pole.

We are deeply grateful for the City's cooperation during the designation of Stonewall National Monument and I want to thank you personally for your support and for the ongoing assistance of the Parks Department during the past year. We look forward to working with you under our Cooperative Management Agreement in the times ahead.

Your acknowledgement of this donation will immediately effect the transfer of ownership of these flags. Please do not hesitate to call me with any questions.

Sincerely,  
Joshua Laird

--

**Joshua Laird**  
Commissioner, National Parks of New York Harbor  
Federal Hall National Memorial  
[26 Wall Street, New York, NY 10005](https://www.nps.gov/nyoh)  
tel. [212-668-5180](tel:212-668-5180) cell. 718-775-6038



--

**Joshua Laird**  
Commissioner, National Parks of New York Harbor  
Federal Hall National Memorial  
26 Wall Street, New York, NY 10005  
tel. 212-668-5180 cell. 718-775-6038



--

**Joshua Laird**

Commissioner, National Parks of New York Harbor  
Federal Hall National Memorial  
26 Wall Street, New York, NY 10005  
tel. 212-668-5180 cell. 718-775-6038

**FIND YOUR  
PARK**



--

Michael Reynolds  
National Park Service  
Acting Director  
1849 C Street NW Ste. 3110  
Washington, DC 20240  
(202) 208 4621  
(202) 208 3818  
[michael\\_reynolds@nps.gov](mailto:michael_reynolds@nps.gov)

**FIND YOUR  
PARK**



**"Reynolds, Michael" <michael\_reynolds@nps.gov>**

---

**From:** "Reynolds, Michael" <michael\_reynolds@nps.gov>  
**Sent:** Sat Oct 21 2017 08:59:05 GMT-0600 (MDT)  
**To:** Janice DeSordi <janice\_desordi@nps.gov>  
**Subject:** Fwd: Stonewall National Monument

----- Forwarded message -----

From: **Joshua Laird** <[joshua\\_laird@nps.gov](mailto:joshua_laird@nps.gov)>  
Date: Sat, Oct 7, 2017 at 9:51 AM  
Subject: Fwd: Stonewall National Monument  
To: Michael Reynolds <[michael\\_reynolds@nps.gov](mailto:michael_reynolds@nps.gov)>, Bob Vogel <[bob\\_vogel@nps.gov](mailto:bob_vogel@nps.gov)>, Gay Vietzke <[Gay\\_Vietzke@nps.gov](mailto:Gay_Vietzke@nps.gov)>

For the record, the final word from the Parks Department.

Joshua

---

**Joshua Laird**  
Commissioner, National Parks of New York Harbor

Federal Hall National Memorial  
26 Wall Street, New York, NY 10005  
tel. [212-668-5180](tel:212-668-5180) cell. [718-775-6038](tel:718-775-6038)



Sent from my iPhone

Begin forwarded message:

**From:** "Silver, Mitchell J. (Parks)" <[Mitchell.Silver@parks.nyc.gov](mailto:Mitchell.Silver@parks.nyc.gov)>  
**Date:** October 7, 2017 at 9:09:25 AM EDT  
**To:** "Laird, Joshua" <[joshua\\_laird@nps.gov](mailto:joshua_laird@nps.gov)>  
**Subject:** Re: **Stonewall National Monument**

Joshua,

Thank you for the survey. It shows the flagpole on City property. We accept the donation of the flags.

Mitchell J. Silver, FAICP  
Commissioner  
New York City Department of Parks & Recreation  
The Arsenal, Central Park  
830 Fifth Avenue  
New York, NY 10065  
[212-360-1305](tel:212-360-1305)  
[mitchell.silver@parks.nyc.gov](mailto:mitchell.silver@parks.nyc.gov)  
Sent from my iPhone

On Oct 6, 2017, at 6:31 PM, Laird, Joshua <[joshua\\_laird@nps.gov](mailto:joshua_laird@nps.gov)> wrote:

Mitchell,

Thank you. I've attached a copy of the survey that was the basis for the land transfer. It shows the flagpole outside the boundary of what was transferred to the federal government.

Regards,  
Joshua

On Fri, Oct 6, 2017 at 6:24 PM, Silver, Mitchell J. (Parks) <[Mitchell.Silver@parks.nyc.gov](mailto:Mitchell.Silver@parks.nyc.gov)> wrote:

Joshua,

If the flagpole is on City property will we accept the donation.

Mitchell J. Silver, FAICP  
Commissioner  
New York City Department of Parks & Recreation  
The Arsenal, Central Park  
830 Fifth Avenue

New York, NY 10065  
[212-360-1305](tel:212-360-1305)  
[mitchell.silver@parks.nyc.gov](mailto:mitchell.silver@parks.nyc.gov)  
Sent from my iPhone

On Oct 6, 2017, at 6:13 PM, Laird, Joshua <[joshua\\_laird@nps.gov](mailto:joshua_laird@nps.gov)> wrote:

Commissioner Silver,

As we discussed, a recent review of our records served to remind us that the Ephraim Elmer Ellsworth Memorial Flagstaff at the eastern tip of Christopher Park is in fact on City property and not within the official boundary of Stonewall National Monument. It is therefore outside the jurisdiction of the NPS.

Given this, on behalf of the National Parks of New York Harbor, I would like to offer the donation of all flags placed on the flagstaff by the NPS to the New York City Parks Department. You are welcome to fly them or exchange them as you see fit. We will remove and keep an NPS banner that was placed on the pole.

We are deeply grateful for the City's cooperation during the designation of Stonewall National Monument and I want to thank you personally for your support and for the ongoing assistance of the Parks Department during the past year. We look forward to working with you under our Cooperative Management Agreement in the times ahead.

Your acknowledgement of this donation will immediately effect the transfer of ownership of these flags. Please do not hesitate to call me with any questions.

Sincerely,  
Joshua Laird

--

**Joshua Laird**  
Commissioner, National Parks of New York Harbor  
Federal Hall National Memorial  
[26 Wall Street, New York, NY 10005](http://26 Wall Street, New York, NY 10005)  
tel. [212-668-5180](tel:212-668-5180) cell. 718-775-6038



--

**Joshua Laird**  
Commissioner, National Parks of New York Harbor  
Federal Hall National Memorial  
[26 Wall Street, New York, NY 10005](http://26 Wall Street, New York, NY 10005)  
tel. 212-668-5180 cell. 718-775-6038



--

Michael Reynolds  
National Park Service  
Acting Director  
1849 C Street NW Ste. 3110  
Washington, DC 20240  
(202) 208 4621  
(202) 208 3818  
[michael\\_reynolds@nps.gov](mailto:michael_reynolds@nps.gov)



**"Reynolds, Michael" <michael\_reynolds@nps.gov>**

---

**From:** "Reynolds, Michael" <michael\_reynolds@nps.gov>  
**Sent:** Sat Oct 21 2017 08:59:13 GMT-0600 (MDT)  
**To:** Janice DeSordi <janice\_desordi@nps.gov>  
**Subject:** Fwd: Stonewall National Monument

----- Forwarded message -----

**From:** Michael Reynolds <[michael\\_reynolds@nps.gov](mailto:michael_reynolds@nps.gov)>  
**Date:** Sat, Oct 7, 2017 at 10:52 AM  
**Subject:** Fwd: Stonewall National Monument  
**To:** [jeremy\\_barnum@nps.gov](mailto:jeremy_barnum@nps.gov)

Sent from my iPhone-sorry for typos.

Begin forwarded message:

**From:** Joshua Laird <[joshua\\_laird@nps.gov](mailto:joshua_laird@nps.gov)>  
**Date:** October 7, 2017 at 9:51:43 AM EDT  
**To:** Michael Reynolds <[michael\\_reynolds@nps.gov](mailto:michael_reynolds@nps.gov)>, Bob Vogel <[bob\\_vogel@nps.gov](mailto:bob_vogel@nps.gov)>, Gay Vietzke <[Gay\\_Vietzke@nps.gov](mailto:Gay_Vietzke@nps.gov)>  
**Subject:** Fwd: Stonewall National Monument

For the record, the final word from the Parks Department.

Joshua

---

**Joshua Laird**

Commissioner, National Parks of New York Harbor  
Federal Hall National Memorial  
26 Wall Street, New York, NY 10005  
tel. [212-668-5180](tel:212-668-5180) cell. [718-775-6038](tel:718-775-6038)



Sent from my iPhone

Begin forwarded message:

**From:** "Silver, Mitchell J. (Parks)" <[Mitchell.Silver@parks.nyc.gov](mailto:Mitchell.Silver@parks.nyc.gov)>  
**Date:** October 7, 2017 at 9:09:25 AM EDT  
**To:** "Laird, Joshua" <[joshua\\_laird@nps.gov](mailto:joshua_laird@nps.gov)>  
**Subject:** Re: **Stonewall National Monument**

Joshua,

Thank you for the survey. It shows the flagpole on City property. We accept the donation of the flags.

Mitchell J. Silver, FAICP  
Commissioner  
New York City Department of Parks & Recreation  
The Arsenal, Central Park  
830 Fifth Avenue  
New York, NY 10065  
[212-360-1305](tel:212-360-1305)  
[mitchell.silver@parks.nyc.gov](mailto:mitchell.silver@parks.nyc.gov)  
Sent from my iPhone

On Oct 6, 2017, at 6:31 PM, Laird, Joshua <[joshua\\_laird@nps.gov](mailto:joshua_laird@nps.gov)> wrote:

Mitchell,

Thank you. I've attached a copy of the survey that was the basis for the land transfer. It shows the flagpole outside the boundary of what was transferred to the federal government.

Regards,  
Joshua

On Fri, Oct 6, 2017 at 6:24 PM, Silver, Mitchell J. (Parks) <[Mitchell.Silver@parks.nyc.gov](mailto:Mitchell.Silver@parks.nyc.gov)> wrote:

Joshua,

If the flagpole is on City property will we accept the

donation.

Mitchell J. Silver, FAICP  
Commissioner  
New York City Department of Parks & Recreation  
The Arsenal, Central Park  
830 Fifth Avenue  
New York, NY 10065  
[212-360-1305](tel:212-360-1305)  
[mitchell.silver@parks.nyc.gov](mailto:mitchell.silver@parks.nyc.gov)  
Sent from my iPhone

On Oct 6, 2017, at 6:13 PM, Laird, Joshua  
<[joshua\\_laird@nps.gov](mailto:joshua_laird@nps.gov)> wrote:

Commissioner Silver,

As we discussed, a recent review of our records served to remind us that the Ephraim Elmer Ellsworth Memorial Flagstaff at the eastern tip of Christopher Park is in fact on City property and not within the official boundary of Stonewall National Monument. It is therefore outside the jurisdiction of the NPS.

Given this, on behalf of the National Parks of New York Harbor, I would like to offer the donation of all flags placed on the flagstaff by the NPS to the New York City Parks Department. You are welcome to fly them or exchange them as you see fit. We will remove and keep an NPS banner that was placed on the pole.

We are deeply grateful for the City's cooperation during the designation of Stonewall National Monument and I want to thank you personally for your support and for the ongoing assistance of the Parks Department during the past year. We look forward to working with you under our Cooperative Management Agreement in the times ahead.

Your acknowledgement of this donation will immediately effect the transfer of ownership of these flags. Please do not hesitate to call me with any questions.

Sincerely,  
Joshua Laird

--

**Joshua Laird**  
Commissioner, National Parks of New York Harbor  
Federal Hall National Memorial  
[26 Wall Street, New York, NY 10005](https://www.nps.gov/nyoh)  
tel. [212-668-5180](tel:212-668-5180) cell. 718-775-6038





--

**Joshua Laird**  
Commissioner, National Parks of New York Harbor  
Federal Hall National Memorial  
26 Wall Street, New York, NY 10005  
tel. 212-668-5180 cell. 718-775-6038



<Christopher Park Survey 2015.pdf>

--

Michael Reynolds  
National Park Service  
Acting Director  
1849 C Street NW Ste. 3110  
Washington, DC 20240  
(202) 208 4621  
(202) 208 3818  
[michael\\_reynolds@nps.gov](mailto:michael_reynolds@nps.gov)



**"Reynolds, Michael" <michael\_reynolds@nps.gov>**

---

**From:** "Reynolds, Michael" <michael\_reynolds@nps.gov>  
**Sent:** Sat Oct 21 2017 09:00:21 GMT-0600 (MDT)  
**To:** Janice DeSordi <janice\_desordi@nps.gov>  
**Subject:** Fwd: Stonewall National Monument  
**Attachments:** Christopher Park Survey 2015.pdf

----- Forwarded message -----

From: **Laird, Joshua** <[joshua\\_laird@nps.gov](mailto:joshua_laird@nps.gov)>  
Date: Fri, Oct 6, 2017 at 6:31 PM  
Subject: Fwd: Stonewall National Monument  
To: Michael Reynolds <[michael\\_reynolds@nps.gov](mailto:michael_reynolds@nps.gov)>, "Vogel, Bob" <[bob\\_vogel@nps.gov](mailto:bob_vogel@nps.gov)>, Gay Vietzke <[Gay\\_Vietzke@nps.gov](mailto:Gay_Vietzke@nps.gov)>

See below.

----- Forwarded message -----

From: **Laird, Joshua** <[joshua\\_laird@nps.gov](mailto:joshua_laird@nps.gov)>  
Date: Fri, Oct 6, 2017 at 6:30 PM  
Subject: Re: Stonewall National Monument  
To: "Silver, Mitchell J. (Parks)" <[Mitchell.Silver@parks.nyc.gov](mailto:Mitchell.Silver@parks.nyc.gov)>

Mitchell,

Thank you. I've attached a copy of the survey that was the basis for the land transfer. It shows the flagpole outside the boundary of what was transferred to the federal government.

Regards,  
Joshua

On Fri, Oct 6, 2017 at 6:24 PM, Silver, Mitchell J. (Parks) <[Mitchell.Silver@parks.nyc.gov](mailto:Mitchell.Silver@parks.nyc.gov)> wrote:

Joshua,

If the flagpole is on City property will we accept the donation.

Mitchell J. Silver, FAICP  
Commissioner  
New York City Department of Parks & Recreation  
The Arsenal, Central Park  
830 Fifth Avenue  
New York, NY 10065  
[212-360-1305](tel:212-360-1305)  
[mitchell.silver@parks.nyc.gov](mailto:mitchell.silver@parks.nyc.gov)  
Sent from my iPhone

On Oct 6, 2017, at 6:13 PM, Laird, Joshua <[joshua\\_laird@nps.gov](mailto:joshua_laird@nps.gov)> wrote:

Commissioner Silver,

As we discussed, a recent review of our records served to remind us that the Ephraim Elmer Ellsworth Memorial Flagstaff at the eastern tip of Christopher Park is in fact on City property and not within the official boundary of Stonewall National Monument. It is therefore outside the jurisdiction of the NPS.

Given this, on behalf of the National Parks of New York Harbor, I would like to offer the donation of all flags placed on the flagstaff by the NPS to the New York City Parks Department. You are welcome to fly them or exchange them as you see fit. We will remove and keep an NPS banner that was placed on the pole.

We are deeply grateful for the City's cooperation during the designation of Stonewall National Monument and I want to thank you personally for your support and for the ongoing assistance of the Parks Department during the past year. We look forward to working with you under our Cooperative Management Agreement in the times ahead.

Your acknowledgement of this donation will immediately effect the transfer of ownership of these flags. Please do not hesitate to call me with any questions.

Sincerely,  
Joshua Laird

--

**Joshua Laird**  
Commissioner, National Parks of New York Harbor  
Federal Hall National Memorial  
[26 Wall Street, New York, NY 10005](https://www.nps.gov/nyoh)  
tel. [212-668-5180](tel:212-668-5180) cell. 718-775-6038

FIND YOUR  
PARK



--

**Joshua Laird**

Commissioner, National Parks of New York Harbor  
Federal Hall National Memorial  
26 Wall Street, New York, NY 10005  
tel. 212-668-5180 cell. 718-775-6038

FIND YOUR  
PARK



--

**Joshua Laird**

Commissioner, National Parks of New York Harbor  
Federal Hall National Memorial  
26 Wall Street, New York, NY 10005  
tel. 212-668-5180 cell. 718-775-6038

FIND YOUR  
PARK



--

Michael Reynolds  
National Park Service  
Acting Director  
1849 C Street NW Ste. 3110  
Washington, DC 20240  
(202) 208 4621  
(202) 208 3818  
[michael\\_reynolds@nps.gov](mailto:michael_reynolds@nps.gov)

FIND YOUR  
PARK



**"Reynolds, Michael" <michael\_reynolds@nps.gov>**

---

**From:** "Reynolds, Michael" <michael\_reynolds@nps.gov>  
**Sent:** Sat Oct 21 2017 09:00:31 GMT-0600 (MDT)  
**To:** Janice DeSordi <janice\_desordi@nps.gov>

**Subject:**

Fwd: Stonewall National Monument

----- Forwarded message -----

From: **Joshua Laird** <[joshua\\_laird@nps.gov](mailto:joshua_laird@nps.gov)>

Date: Sat, Oct 7, 2017 at 9:51 AM

Subject: Fwd: Stonewall National Monument

To: Michael Reynolds <[michael\\_reynolds@nps.gov](mailto:michael_reynolds@nps.gov)>, Bob Vogel <[bob\\_vogel@nps.gov](mailto:bob_vogel@nps.gov)>, Gay Vietzke <[Gay\\_Vietzke@nps.gov](mailto:Gay_Vietzke@nps.gov)>

For the record, the final word from the Parks Department.

Joshua

---

**Joshua Laird**

Commissioner, National Parks of New York Harbor

Federal Hall National Memorial

26 Wall Street, New York, NY 10005

tel. [212-668-5180](tel:212-668-5180) cell. [718-775-6038](tel:718-775-6038)



Sent from my iPhone

Begin forwarded message:

**From:** "Silver, Mitchell J. (Parks)" <[Mitchell.Silver@parks.nyc.gov](mailto:Mitchell.Silver@parks.nyc.gov)>

**Date:** October 7, 2017 at 9:09:25 AM EDT

**To:** "Laird, Joshua" <[joshua\\_laird@nps.gov](mailto:joshua_laird@nps.gov)>

**Subject:** Re: Stonewall National Monument

Joshua,

Thank you for the survey. It shows the flagpole on City property. We accept the donation of the flags.

Mitchell J. Silver, FAICP

Commissioner

New York City Department of Parks & Recreation

The Arsenal, Central Park

830 Fifth Avenue

New York, NY 10065

[212-360-1305](tel:212-360-1305)

[mitchell.silver@parks.nyc.gov](mailto:mitchell.silver@parks.nyc.gov)

Sent from my iPhone

On Oct 6, 2017, at 6:31 PM, Laird, Joshua <[joshua\\_laird@nps.gov](mailto:joshua_laird@nps.gov)> wrote:

Mitchell,

Thank you. I've attached a copy of the survey that was the basis for the land transfer. It shows the flagpole outside the boundary of what was transferred to the federal government.

Regards,  
Joshua

On Fri, Oct 6, 2017 at 6:24 PM, Silver, Mitchell J. (Parks) <[Mitchell.Silver@parks.nyc.gov](mailto:Mitchell.Silver@parks.nyc.gov)> wrote:

Joshua,

If the flagpole is on City property will we accept the donation.

Mitchell J. Silver, FAICP  
Commissioner  
New York City Department of Parks & Recreation  
The Arsenal, Central Park  
830 Fifth Avenue  
New York, NY 10065  
[212-360-1305](tel:212-360-1305)  
[mitchell.silver@parks.nyc.gov](mailto:mitchell.silver@parks.nyc.gov)  
Sent from my iPhone

On Oct 6, 2017, at 6:13 PM, Laird, Joshua <[joshua\\_laird@nps.gov](mailto:joshua_laird@nps.gov)> wrote:

Commissioner Silver,

As we discussed, a recent review of our records served to remind us that the Ephraim Elmer Ellsworth Memorial Flagstaff at the eastern tip of Christopher Park is in fact on City property and not within the official boundary of Stonewall National Monument. It is therefore outside the jurisdiction of the NPS.

Given this, on behalf of the National Parks of New York Harbor, I would like to offer the donation of all flags placed on the flagstaff by the NPS to the New York City Parks Department. You are welcome to fly them or exchange them as you see fit. We will remove and keep an NPS banner that was placed on the pole.

We are deeply grateful for the City's cooperation during the designation of Stonewall National Monument and I want to thank you personally for your support and for the ongoing assistance of the Parks Department during the past year. We look forward to working with you under our Cooperative Management Agreement in the times ahead.

Your acknowledgement of this donation will immediately effect the transfer of ownership of these flags. Please do not hesitate to call me with any questions.

Sincerely,  
Joshua Laird

--

**Joshua Laird**  
Commissioner, National Parks of New York Harbor  
Federal Hall National Memorial

[26 Wall Street, New York, NY 10005](http://26 Wall Street, New York, NY 10005)  
tel. [212-668-5180](tel:212-668-5180) cell. 718-775-6038



--

**Joshua Laird**  
Commissioner, National Parks of New York Harbor  
Federal Hall National Memorial  
[26 Wall Street, New York, NY 10005](http://26 Wall Street, New York, NY 10005)  
tel. 212-668-5180 cell. 718-775-6038



<Christopher Park Survey 2015.pdf>

--

Michael Reynolds  
National Park Service  
Acting Director  
1849 C Street NW Ste. 3110  
Washington, DC 20240  
(202) 208 4621  
(202) 208 3818  
[michael\\_reynolds@nps.gov](mailto:michael_reynolds@nps.gov)



**"Reynolds, Michael" <michael\_reynolds@nps.gov>**

---

**From:** "Reynolds, Michael" <michael\_reynolds@nps.gov>  
**Sent:** Sat Oct 21 2017 09:00:39 GMT-0600 (MDT)  
**To:** Janice DeSordi <janice\_desordi@nps.gov>  
**Subject:** Fwd: Stonewall National Monument

----- Forwarded message -----

From: **Michael Reynolds** <[michael\\_reynolds@nps.gov](mailto:michael_reynolds@nps.gov)>  
Date: Sat, Oct 7, 2017 at 10:52 AM  
Subject: Fwd: Stonewall National Monument  
To: [jeremy\\_barnum@nps.gov](mailto:jeremy_barnum@nps.gov)

Sent from my iPhone-sorry for typos.

Begin forwarded message:

**From:** Joshua Laird <[joshua\\_laird@nps.gov](mailto:joshua_laird@nps.gov)>  
**Date:** October 7, 2017 at 9:51:43 AM EDT  
**To:** Michael Reynolds <[michael\\_reynolds@nps.gov](mailto:michael_reynolds@nps.gov)>, Bob Vogel <[bob\\_vogel@nps.gov](mailto:bob_vogel@nps.gov)>, Gay Vietzke <[Gay\\_Vietzke@nps.gov](mailto:Gay_Vietzke@nps.gov)>  
**Subject:** Fwd: **Stonewall National Monument**

For the record, the final word from the Parks Department.

Joshua

---

**Joshua Laird**

Commissioner, National Parks of New York Harbor  
Federal Hall National Memorial  
26 Wall Street, New York, NY 10005  
tel. [212-668-5180](tel:212-668-5180) cell. [718-775-6038](tel:718-775-6038)



Sent from my iPhone

Begin forwarded message:

**From:** "Silver, Mitchell J. (Parks)" <[Mitchell.Silver@parks.nyc.gov](mailto:Mitchell.Silver@parks.nyc.gov)>  
**Date:** October 7, 2017 at 9:09:25 AM EDT  
**To:** "Laird, Joshua" <[joshua\\_laird@nps.gov](mailto:joshua_laird@nps.gov)>  
**Subject:** Re: **Stonewall National Monument**

Joshua,

Thank you for the survey. It shows the flagpole on City property. We accept the donation of the flags.

Mitchell J. Silver, FAICP  
Commissioner  
New York City Department of Parks & Recreation  
The Arsenal, Central Park  
830 Fifth Avenue  
New York, NY 10065  
[212-360-1305](tel:212-360-1305)  
[mitchell.silver@parks.nyc.gov](mailto:mitchell.silver@parks.nyc.gov)

Sent from my iPhone

On Oct 6, 2017, at 6:31 PM, Laird, Joshua <[joshua\\_laird@nps.gov](mailto:joshua_laird@nps.gov)> wrote:

Mitchell,

Thank you. I've attached a copy of the survey that was the basis for the land transfer. It shows the flagpole outside the boundary of what was transferred to the federal government.

Regards,  
Joshua

On Fri, Oct 6, 2017 at 6:24 PM, Silver, Mitchell J. (Parks) <[Mitchell.Silver@parks.nyc.gov](mailto:Mitchell.Silver@parks.nyc.gov)> wrote:

Joshua,

If the flagpole is on City property will we accept the donation.

Mitchell J. Silver, FAICP  
Commissioner  
New York City Department of Parks & Recreation  
The Arsenal, Central Park  
830 Fifth Avenue  
New York, NY 10065  
[212-360-1305](tel:212-360-1305)  
[mitchell.silver@parks.nyc.gov](mailto:mitchell.silver@parks.nyc.gov)  
Sent from my iPhone

On Oct 6, 2017, at 6:13 PM, Laird, Joshua <[joshua\\_laird@nps.gov](mailto:joshua_laird@nps.gov)> wrote:

Commissioner Silver,

As we discussed, a recent review of our records served to remind us that the Ephraim Elmer Ellsworth Memorial Flagstaff at the eastern tip of Christopher Park is in fact on City property and not within the official boundary of Stonewall National Monument. It is therefore outside the jurisdiction of the NPS.

Given this, on behalf of the National Parks of New York Harbor, I would like to offer the donation of all flags placed on the flagstaff by the NPS to the New York City Parks Department. You are welcome to fly them or exchange them as you see fit. We will remove and keep an NPS banner that was placed on the pole.

We are deeply grateful for the City's cooperation during the designation of Stonewall National Monument and I want to thank you personally for your support and for the ongoing assistance of the Parks Department during the past year. We look forward to working with you under our Cooperative



Management Agreement in the times ahead.

Your acknowledgement of this donation will immediately effect the transfer of ownership of these flags. Please do not hesitate to call me with any questions.

Sincerely,  
Joshua Laird

--

**Joshua Laird**  
Commissioner, National Parks of New York Harbor  
Federal Hall National Memorial  
[26 Wall Street, New York, NY 10005](https://www.nps.gov/nyor)  
tel. [212-668-5180](tel:212-668-5180) cell. 718-775-6038



--

**Joshua Laird**  
Commissioner, National Parks of New York Harbor  
Federal Hall National Memorial  
26 Wall Street, New York, NY 10005  
tel. 212-668-5180 cell. 718-775-6038



<Christopher Park Survey 2015.pdf>

--

Michael Reynolds  
National Park Service  
Acting Director  
1849 C Street NW Ste. 3110  
Washington, DC 20240  
(202) 208 4621  
(202) 208 3818  
[michael\\_reynolds@nps.gov](mailto:michael_reynolds@nps.gov)



**"Reynolds, Michael" <michael\_reynolds@nps.gov>**

---

**From:** "Reynolds, Michael" <michael\_reynolds@nps.gov>  
**Sent:** Sat Oct 21 2017 09:06:47 GMT-0600 (MDT)  
**To:** Janice DeSordi <janice\_desordi@nps.gov>  
**Subject:** Fwd: Stonewall National Monument  
**Attachments:** Christopher Park Survey 2015.pdf

----- Forwarded message -----

From: **Laird, Joshua** <joshua\_laird@nps.gov>  
Date: Fri, Oct 6, 2017 at 6:31 PM  
Subject: Fwd: Stonewall National Monument  
To: Michael Reynolds <michael\_reynolds@nps.gov>, "Vogel, Bob" <bob\_vogel@nps.gov>, Gay Vietzke <Gay\_Vietzke@nps.gov>

See below.

----- Forwarded message -----

From: **Laird, Joshua** <joshua\_laird@nps.gov>  
Date: Fri, Oct 6, 2017 at 6:30 PM  
Subject: Re: Stonewall National Monument  
To: "Silver, Mitchell J. (Parks)" <Mitchell.Silver@parks.nyc.gov>

Mitchell,

Thank you. I've attached a copy of the survey that was the basis for the land transfer. It shows the flagpole outside the boundary of what was transferred to the federal government.

Regards,  
Joshua

On Fri, Oct 6, 2017 at 6:24 PM, Silver, Mitchell J. (Parks) <Mitchell.Silver@parks.nyc.gov> wrote:

Joshua,

If the flagpole is on City property will we accept the donation.

Mitchell J. Silver, FAICP  
Commissioner  
New York City Department of Parks & Recreation  
The Arsenal, Central Park  
830 Fifth Avenue  
New York, NY 10065  
[212-360-1305](tel:212-360-1305)  
[mitchell.silver@parks.nyc.gov](mailto:mitchell.silver@parks.nyc.gov)  
Sent from my iPhone

On Oct 6, 2017, at 6:13 PM, Laird, Joshua <joshua\_laird@nps.gov> wrote:

Commissioner Silver,

As we discussed, a recent review of our records served to remind us that the Ephraim Elmer Ellsworth Memorial Flagstaff at the eastern tip of Christopher Park is in fact on City property and not within the official boundary of Stonewall National Monument. It is therefore outside the jurisdiction of the NPS.

Given this, on behalf of the National Parks of New York Harbor, I would like to offer the donation of all flags placed on the flagstaff by the NPS to the New York City Parks Department. You are welcome to fly them or exchange them as you see fit. We will remove and keep an NPS banner that was placed on the pole.

We are deeply grateful for the City's cooperation during the designation of Stonewall National Monument and I want to thank you personally for your support and for the ongoing assistance of the Parks Department during the past year. We look forward to working with you under our Cooperative Management Agreement in the times ahead.

Your acknowledgement of this donation will immediately effect the transfer of ownership of these flags. Please do not hesitate to call me with any questions.

Sincerely,  
Joshua Laird

--

**Joshua Laird**  
Commissioner, National Parks of New York Harbor  
Federal Hall National Memorial  
[26 Wall Street, New York, NY 10005](https://www.nps.gov/nyoh)  
tel. [212-668-5180](tel:212-668-5180) cell. [718-775-6038](tel:718-775-6038)



--

**Joshua Laird**  
Commissioner, National Parks of New York Harbor  
Federal Hall National Memorial  
26 Wall Street, New York, NY 10005  
tel. [212-668-5180](tel:212-668-5180) cell. [718-775-6038](tel:718-775-6038)



--

**Joshua Laird**  
Commissioner, National Parks of New York Harbor  
Federal Hall National Memorial  
26 Wall Street, New York, NY 10005  
tel. [212-668-5180](tel:212-668-5180) cell. [718-775-6038](tel:718-775-6038)



--

**Michael Reynolds**  
National Park Service  
Acting Director  
1849 C Street NW Ste. 3110  
Washington, DC 20240

(202) 208 4621  
(202) 208 3818  
[michael\\_reynolds@nps.gov](mailto:michael_reynolds@nps.gov)



**"Reynolds, Michael" <michael\_reynolds@nps.gov>**

---

**From:** "Reynolds, Michael" <michael\_reynolds@nps.gov>  
**Sent:** Sat Oct 21 2017 09:06:53 GMT-0600 (MDT)  
**To:** Janice DeSordi <janice\_desordi@nps.gov>  
**Subject:** Fwd: Stonewall National Monument

----- Forwarded message -----

From: **Joshua Laird** <[joshua\\_laird@nps.gov](mailto:joshua_laird@nps.gov)>  
Date: Sat, Oct 7, 2017 at 9:51 AM  
Subject: Fwd: Stonewall National Monument  
To: Michael Reynolds <[michael\\_reynolds@nps.gov](mailto:michael_reynolds@nps.gov)>, Bob Vogel <[bob\\_vogel@nps.gov](mailto:bob_vogel@nps.gov)>, Gay Vietzke <[Gay\\_Vietzke@nps.gov](mailto:Gay_Vietzke@nps.gov)>

For the record, the final word from the Parks Department.

Joshua

---

**Joshua Laird**  
Commissioner, National Parks of New York Harbor  
Federal Hall National Memorial  
26 Wall Street, New York, NY 10005  
tel. [212-668-5180](tel:212-668-5180) cell. [718-775-6038](tel:718-775-6038)



Sent from my iPhone

Begin forwarded message:

**From:** "Silver, Mitchell J. (Parks)" <[Mitchell.Silver@parks.nyc.gov](mailto:Mitchell.Silver@parks.nyc.gov)>  
**Date:** October 7, 2017 at 9:09:25 AM EDT  
**To:** "Laird, Joshua" <[joshua\\_laird@nps.gov](mailto:joshua_laird@nps.gov)>  
**Subject:** Re: Stonewall National Monument

Joshua,

Thank you for the survey. It shows the flagpole on City property. We accept the donation of the flags.

Mitchell J. Silver, FAICP  
Commissioner  
New York City Department of Parks & Recreation  
The Arsenal, Central Park  
830 Fifth Avenue  
New York, NY 10065  
[212-360-1305](tel:212-360-1305)  
[mitchell.silver@parks.nyc.gov](mailto:mitchell.silver@parks.nyc.gov)  
Sent from my iPhone

On Oct 6, 2017, at 6:31 PM, Laird, Joshua <[joshua\\_laird@nps.gov](mailto:joshua_laird@nps.gov)> wrote:

Mitchell,

Thank you. I've attached a copy of the survey that was the basis for the land transfer. It shows the flagpole outside the boundary of what was transferred to the federal government.

Regards,  
Joshua

On Fri, Oct 6, 2017 at 6:24 PM, Silver, Mitchell J. (Parks) <[Mitchell.Silver@parks.nyc.gov](mailto:Mitchell.Silver@parks.nyc.gov)> wrote:

Joshua,

If the flagpole is on City property will we accept the donation.

Mitchell J. Silver, FAICP  
Commissioner  
New York City Department of Parks & Recreation  
The Arsenal, Central Park  
830 Fifth Avenue  
New York, NY 10065  
[212-360-1305](tel:212-360-1305)  
[mitchell.silver@parks.nyc.gov](mailto:mitchell.silver@parks.nyc.gov)  
Sent from my iPhone

On Oct 6, 2017, at 6:13 PM, Laird, Joshua <[joshua\\_laird@nps.gov](mailto:joshua_laird@nps.gov)> wrote:

Commissioner Silver,

As we discussed, a recent review of our records served to remind us that the Ephraim Elmer Ellsworth Memorial Flagstaff at the eastern tip of Christopher Park is in fact on City property and not within the official boundary of Stonewall National Monument. It is therefore outside the jurisdiction of the NPS.

Given this, on behalf of the National Parks of New York Harbor, I would like to offer the donation of all flags placed on the flagstaff by the NPS to the New York City Parks Department. You are welcome to fly them or exchange them as you see fit.

We will remove and keep an NPS banner that was placed on the pole.

We are deeply grateful for the City's cooperation during the designation of Stonewall National Monument and I want to thank you personally for your support and for the ongoing assistance of the Parks Department during the past year. We look forward to working with you under our Cooperative Management Agreement in the times ahead.

Your acknowledgement of this donation will immediately effect the transfer of ownership of these flags. Please do not hesitate to call me with any questions.

Sincerely,  
Joshua Laird

--

**Joshua Laird**  
Commissioner, National Parks of New York Harbor  
Federal Hall National Memorial  
[26 Wall Street, New York, NY 10005](https://www.nps.gov/ny10005)  
tel. [212-668-5180](tel:212-668-5180) cell. 718-775-6038



--

**Joshua Laird**  
Commissioner, National Parks of New York Harbor  
Federal Hall National Memorial  
[26 Wall Street, New York, NY 10005](https://www.nps.gov/ny10005)  
tel. 212-668-5180 cell. 718-775-6038



<Christopher Park Survey 2015.pdf>

--

Michael Reynolds  
National Park Service  
Acting Director  
1849 C Street NW Ste. 3110  
Washington, DC 20240  
(202) 208 4621  
(202) 208 3818  
[michael\\_reynolds@nps.gov](mailto:michael_reynolds@nps.gov)



**"Reynolds, Michael" < michael\_reynolds@nps.gov >**

---

**From:** "Reynolds, Michael" < michael\_reynolds@nps.gov >  
**Sent:** Sat Oct 21 2017 09:07:00 GMT-0600 (MDT)  
**To:** Janice DeSordi < janice\_desordi@nps.gov >  
**Subject:** Fwd: Stonewall National Monument

----- Forwarded message -----

**From:** **Michael Reynolds** < michael\_reynolds@nps.gov >  
**Date:** Sat, Oct 7, 2017 at 10:52 AM  
**Subject:** Fwd: Stonewall National Monument  
**To:** [jeremy\\_barnum@nps.gov](mailto:jeremy_barnum@nps.gov)

Sent from my iPhone-sorry for typos.

Begin forwarded message:

**From:** Joshua Laird < joshua\_laird@nps.gov >  
**Date:** October 7, 2017 at 9:51:43 AM EDT  
**To:** Michael Reynolds < michael\_reynolds@nps.gov >, Bob Vogel < bob\_vogel@nps.gov >, Gay Vietzke < Gay\_Vietzke@nps.gov >  
**Subject:** Fwd: Stonewall National Monument

For the record, the final word from the Parks Department.

Joshua

---

**Joshua Laird**

Commissioner, National Parks of New York Harbor  
Federal Hall National Memorial  
26 Wall Street, New York, NY 10005  
tel. [212-668-5180](tel:212-668-5180) cell. [718-775-6038](tel:718-775-6038)



Sent from my iPhone

Begin forwarded message:

**From:** "Silver, Mitchell J. (Parks)" < Mitchell.Silver@parks.nyc.gov >

**Date:** October 7, 2017 at 9:09:25 AM EDT  
**To:** "Laird, Joshua" <[joshua\\_laird@nps.gov](mailto:joshua_laird@nps.gov)>  
**Subject:** Re: **Stonewall National Monument**

Joshua,

Thank you for the survey. It shows the flagpole on City property. We accept the donation of the flags.

Mitchell J. Silver, FAICP  
Commissioner  
New York City Department of Parks & Recreation  
The Arsenal, Central Park  
830 Fifth Avenue  
New York, NY 10065  
[212-360-1305](tel:212-360-1305)  
[mitchell.silver@parks.nyc.gov](mailto:mitchell.silver@parks.nyc.gov)  
Sent from my iPhone

On Oct 6, 2017, at 6:31 PM, Laird, Joshua <[joshua\\_laird@nps.gov](mailto:joshua_laird@nps.gov)> wrote:

Mitchell,

Thank you. I've attached a copy of the survey that was the basis for the land transfer. It shows the flagpole outside the boundary of what was transferred to the federal government.

Regards,  
Joshua

On Fri, Oct 6, 2017 at 6:24 PM, Silver, Mitchell J. (Parks) <[Mitchell.Silver@parks.nyc.gov](mailto:Mitchell.Silver@parks.nyc.gov)> wrote:

Joshua,

If the flagpole is on City property will we accept the donation.

Mitchell J. Silver, FAICP  
Commissioner  
New York City Department of Parks & Recreation  
The Arsenal, Central Park  
830 Fifth Avenue  
New York, NY 10065  
[212-360-1305](tel:212-360-1305)  
[mitchell.silver@parks.nyc.gov](mailto:mitchell.silver@parks.nyc.gov)  
Sent from my iPhone

On Oct 6, 2017, at 6:13 PM, Laird, Joshua <[joshua\\_laird@nps.gov](mailto:joshua_laird@nps.gov)> wrote:

Commissioner Silver,

As we discussed, a recent review of our records served to remind us that the Ephraim Elmer



Ellsworth Memorial Flagstaff at the eastern tip of Christopher Park is in fact on City property and not within the official boundary of Stonewall National Monument. It is therefore outside the jurisdiction of the NPS.

Given this, on behalf of the National Parks of New York Harbor, I would like to offer the donation of all flags placed on the flagstaff by the NPS to the New York City Parks Department. You are welcome to fly them or exchange them as you see fit. We will remove and keep an NPS banner that was placed on the pole.

We are deeply grateful for the City's cooperation during the designation of Stonewall National Monument and I want to thank you personally for your support and for the ongoing assistance of the Parks Department during the past year. We look forward to working with you under our Cooperative Management Agreement in the times ahead.

Your acknowledgement of this donation will immediately effect the transfer of ownership of these flags. Please do not hesitate to call me with any questions.

Sincerely,  
Joshua Laird

--

**Joshua Laird**  
Commissioner, National Parks of New York Harbor  
Federal Hall National Memorial  
[26 Wall Street, New York, NY 10005](https://www.nps.gov/nyoh)  
tel. [212-668-5180](tel:212-668-5180) cell. 718-775-6038



--

**Joshua Laird**  
Commissioner, National Parks of New York Harbor  
Federal Hall National Memorial  
26 Wall Street, New York, NY 10005  
tel. 212-668-5180 cell. 718-775-6038



<Christopher Park Survey 2015.pdf>

--

Michael Reynolds  
National Park Service

Acting Director  
1849 C Street NW Ste. 3110  
Washington, DC 20240  
(202) 208 4621  
(202) 208 3818  
[michael\\_reynolds@nps.gov](mailto:michael_reynolds@nps.gov)



**"Reynolds, Michael" <michael\_reynolds@nps.gov>**

---

**From:** "Reynolds, Michael" <michael\_reynolds@nps.gov>  
**Sent:** Sat Oct 21 2017 09:11:38 GMT-0600 (MDT)  
**To:** Janice DeSordi <janice\_desordi@nps.gov>  
**Subject:** Fwd: Stonewall National Monument  
**Attachments:** Christopher Park Survey 2015.pdf

----- Forwarded message -----

From: **Laird, Joshua** <joshua\_laird@nps.gov>  
Date: Fri, Oct 6, 2017 at 6:31 PM  
Subject: Fwd: Stonewall National Monument  
To: Michael Reynolds <michael\_reynolds@nps.gov>, "Vogel, Bob" <bob\_vogel@nps.gov>, Gay Vietzke <Gay\_Vietzke@nps.gov>

See below.

----- Forwarded message -----

From: **Laird, Joshua** <joshua\_laird@nps.gov>  
Date: Fri, Oct 6, 2017 at 6:30 PM  
Subject: Re: Stonewall National Monument  
To: "Silver, Mitchell J. (Parks)" <Mitchell.Silver@parks.nyc.gov>

Mitchell,

Thank you. I've attached a copy of the survey that was the basis for the land transfer. It shows the flagpole outside the boundary of what was transferred to the federal government.

Regards,  
Joshua

On Fri, Oct 6, 2017 at 6:24 PM, Silver, Mitchell J. (Parks) <Mitchell.Silver@parks.nyc.gov> wrote:

Joshua,

If the flagpole is on City property will we accept the donation.

Mitchell J. Silver, FAICP

Commissioner  
New York City Department of Parks & Recreation  
The Arsenal, Central Park  
830 Fifth Avenue  
New York, NY 10065  
[212-360-1305](tel:212-360-1305)  
[mitchell.silver@parks.nyc.gov](mailto:mitchell.silver@parks.nyc.gov)  
Sent from my iPhone

On Oct 6, 2017, at 6:13 PM, Laird, Joshua <[joshua\\_laird@nps.gov](mailto:joshua_laird@nps.gov)> wrote:

Commissioner Silver,

As we discussed, a recent review of our records served to remind us that the Ephraim Elmer Ellsworth Memorial Flagstaff at the eastern tip of Christopher Park is in fact on City property and not within the official boundary of Stonewall National Monument. It is therefore outside the jurisdiction of the NPS.

Given this, on behalf of the National Parks of New York Harbor, I would like to offer the donation of all flags placed on the flagstaff by the NPS to the New York City Parks Department. You are welcome to fly them or exchange them as you see fit. We will remove and keep an NPS banner that was placed on the pole.

We are deeply grateful for the City's cooperation during the designation of Stonewall National Monument and I want to thank you personally for your support and for the ongoing assistance of the Parks Department during the past year. We look forward to working with you under our Cooperative Management Agreement in the times ahead.

Your acknowledgement of this donation will immediately effect the transfer of ownership of these flags. Please do not hesitate to call me with any questions.

Sincerely,  
Joshua Laird

--

**Joshua Laird**  
Commissioner, National Parks of New York Harbor  
Federal Hall National Memorial  
[26 Wall Street, New York, NY 10005](https://www.nps.gov/nyoh)  
tel. [212-668-5180](tel:212-668-5180) cell. 718-775-6038



--

**Joshua Laird**  
Commissioner, National Parks of New York Harbor  
Federal Hall National Memorial  
26 Wall Street, New York, NY 10005  
tel. 212-668-5180 cell. 718-775-6038



--

**Joshua Laird**

Commissioner, National Parks of New York Harbor  
Federal Hall National Memorial  
26 Wall Street, New York, NY 10005  
tel. 212-668-5180 cell. 718-775-6038



--

Michael Reynolds  
National Park Service  
Acting Director  
1849 C Street NW Ste. 3110  
Washington, DC 20240  
(202) 208 4621  
(202) 208 3818  
[michael\\_reynolds@nps.gov](mailto:michael_reynolds@nps.gov)



**"Reynolds, Michael" <michael\_reynolds@nps.gov>**

---

**From:** "Reynolds, Michael" <michael\_reynolds@nps.gov>  
**Sent:** Sat Oct 21 2017 09:11:45 GMT-0600 (MDT)  
**To:** Janice DeSordi <janice\_desordi@nps.gov>  
**Subject:** Fwd: Stonewall National Monument

----- Forwarded message -----

From: **Joshua Laird** <[joshua\\_laird@nps.gov](mailto:joshua_laird@nps.gov)>  
Date: Sat, Oct 7, 2017 at 9:51 AM  
Subject: Fwd: Stonewall National Monument  
To: Michael Reynolds <[michael\\_reynolds@nps.gov](mailto:michael_reynolds@nps.gov)>, Bob Vogel <[bob\\_vogel@nps.gov](mailto:bob_vogel@nps.gov)>, Gay Vietzke <[Gay\\_Vietzke@nps.gov](mailto:Gay_Vietzke@nps.gov)>

For the record, the final word from the Parks Department.

Joshua

---

**Joshua Laird**

Commissioner, National Parks of New York Harbor  
Federal Hall National Memorial

26 Wall Street, New York, NY 10005  
tel. [212-668-5180](tel:212-668-5180) cell. [718-775-6038](tel:718-775-6038)



Sent from my iPhone

Begin forwarded message:

**From:** "Silver, Mitchell J. (Parks)" <[Mitchell.Silver@parks.nyc.gov](mailto:Mitchell.Silver@parks.nyc.gov)>  
**Date:** October 7, 2017 at 9:09:25 AM EDT  
**To:** "Laird, Joshua" <[joshua\\_laird@nps.gov](mailto:joshua_laird@nps.gov)>  
**Subject: Re: Stonewall National Monument**

Joshua,

Thank you for the survey. It shows the flagpole on City property. We accept the donation of the flags.

Mitchell J. Silver, FAICP  
Commissioner  
New York City Department of Parks & Recreation  
The Arsenal, Central Park  
830 Fifth Avenue  
New York, NY 10065  
[212-360-1305](tel:212-360-1305)  
[mitchell.silver@parks.nyc.gov](mailto:mitchell.silver@parks.nyc.gov)  
Sent from my iPhone

On Oct 6, 2017, at 6:31 PM, Laird, Joshua <[joshua\\_laird@nps.gov](mailto:joshua_laird@nps.gov)> wrote:

Mitchell,

Thank you. I've attached a copy of the survey that was the basis for the land transfer. It shows the flagpole outside the boundary of what was transferred to the federal government.

Regards,  
Joshua

On Fri, Oct 6, 2017 at 6:24 PM, Silver, Mitchell J. (Parks) <[Mitchell.Silver@parks.nyc.gov](mailto:Mitchell.Silver@parks.nyc.gov)> wrote:

Joshua,

If the flagpole is on City property will we accept the donation.

Mitchell J. Silver, FAICP  
Commissioner  
New York City Department of Parks & Recreation  
The Arsenal, Central Park  
830 Fifth Avenue  
New York, NY 10065

[212-360-1305](tel:212-360-1305)  
[mitchell.silver@parks.nyc.gov](mailto:mitchell.silver@parks.nyc.gov)

Sent from my iPhone

On Oct 6, 2017, at 6:13 PM, Laird, Joshua <[joshua\\_laird@nps.gov](mailto:joshua_laird@nps.gov)> wrote:

Commissioner Silver,

As we discussed, a recent review of our records served to remind us that the Ephraim Elmer Ellsworth Memorial Flagstaff at the eastern tip of Christopher Park is in fact on City property and not within the official boundary of Stonewall National Monument. It is therefore outside the jurisdiction of the NPS.

Given this, on behalf of the National Parks of New York Harbor, I would like to offer the donation of all flags placed on the flagstaff by the NPS to the New York City Parks Department. You are welcome to fly them or exchange them as you see fit. We will remove and keep an NPS banner that was placed on the pole.

We are deeply grateful for the City's cooperation during the designation of Stonewall National Monument and I want to thank you personally for your support and for the ongoing assistance of the Parks Department during the past year. We look forward to working with you under our Cooperative Management Agreement in the times ahead.

Your acknowledgement of this donation will immediately effect the transfer of ownership of these flags. Please do not hesitate to call me with any questions.

Sincerely,  
Joshua Laird

--

**Joshua Laird**  
Commissioner, National Parks of New York Harbor  
Federal Hall National Memorial  
[26 Wall Street, New York, NY 10005](https://www.nps.gov/nyoh)  
tel. [212-668-5180](tel:212-668-5180) cell. 718-775-6038



--

**Joshua Laird**  
Commissioner, National Parks of New York Harbor  
Federal Hall National Memorial  
[26 Wall Street, New York, NY 10005](https://www.nps.gov/nyoh)  
tel. 212-668-5180 cell. 718-775-6038



<Christopher Park Survey 2015.pdf>

--

Michael Reynolds  
National Park Service  
Acting Director  
1849 C Street NW Ste. 3110  
Washington, DC 20240  
(202) 208 4621  
(202) 208 3818  
[michael\\_reynolds@nps.gov](mailto:michael_reynolds@nps.gov)



**"Reynolds, Michael" <michael\_reynolds@nps.gov>**

---

**From:** "Reynolds, Michael" <michael\_reynolds@nps.gov>  
**Sent:** Sat Oct 21 2017 09:11:52 GMT-0600 (MDT)  
**To:** Janice DeSordi <janice\_desordi@nps.gov>  
**Subject:** Fwd: Stonewall National Monument

----- Forwarded message -----

**From:** Michael Reynolds <[michael\\_reynolds@nps.gov](mailto:michael_reynolds@nps.gov)>  
**Date:** Sat, Oct 7, 2017 at 10:52 AM  
**Subject:** Fwd: Stonewall National Monument  
**To:** [jeremy\\_barnum@nps.gov](mailto:jeremy_barnum@nps.gov)

Sent from my iPhone-sorry for typos.

Begin forwarded message:

**From:** Joshua Laird <[joshua\\_laird@nps.gov](mailto:joshua_laird@nps.gov)>  
**Date:** October 7, 2017 at 9:51:43 AM EDT  
**To:** Michael Reynolds <[michael\\_reynolds@nps.gov](mailto:michael_reynolds@nps.gov)>, Bob Vogel <[bob\\_vogel@nps.gov](mailto:bob_vogel@nps.gov)>, Gay Vietzke <[Gay\\_Vietzke@nps.gov](mailto:Gay_Vietzke@nps.gov)>  
**Subject:** Fwd: Stonewall National Monument

For the record, the final word from the Parks Department.

Joshua

---

**Joshua Laird**

Commissioner, National Parks of New York Harbor  
Federal Hall National Memorial  
26 Wall Street, New York, NY 10005  
tel. [212-668-5180](tel:212-668-5180) cell. [718-775-6038](tel:718-775-6038)

**FIND YOUR  
PARK**



Sent from my iPhone

Begin forwarded message:

**From:** "Silver, Mitchell J. (Parks)" <[Mitchell.Silver@parks.nyc.gov](mailto:Mitchell.Silver@parks.nyc.gov)>  
**Date:** October 7, 2017 at 9:09:25 AM EDT  
**To:** "Laird, Joshua" <[joshua\\_laird@nps.gov](mailto:joshua_laird@nps.gov)>  
**Subject:** Re: **Stonewall National Monument**

Joshua,

Thank you for the survey. It shows the flagpole on City property. We accept the donation of the flags.

Mitchell J. Silver, FAICP  
Commissioner  
New York City Department of Parks & Recreation  
The Arsenal, Central Park  
830 Fifth Avenue  
New York, NY 10065  
[212-360-1305](tel:212-360-1305)  
[mitchell.silver@parks.nyc.gov](mailto:mitchell.silver@parks.nyc.gov)  
Sent from my iPhone

On Oct 6, 2017, at 6:31 PM, Laird, Joshua <[joshua\\_laird@nps.gov](mailto:joshua_laird@nps.gov)> wrote:

Mitchell,

Thank you. I've attached a copy of the survey that was the basis for the land transfer. It shows the flagpole outside the boundary of what was transferred to the federal government.

Regards,  
Joshua

On Fri, Oct 6, 2017 at 6:24 PM, Silver, Mitchell J. (Parks) <[Mitchell.Silver@parks.nyc.gov](mailto:Mitchell.Silver@parks.nyc.gov)> wrote:

Joshua,

If the flagpole is on City property will we accept the donation.



Mitchell J. Silver, FAICP  
Commissioner  
New York City Department of Parks & Recreation  
The Arsenal, Central Park  
830 Fifth Avenue  
New York, NY 10065  
[212-360-1305](tel:212-360-1305)  
[mitchell.silver@parks.nyc.gov](mailto:mitchell.silver@parks.nyc.gov)  
Sent from my iPhone

On Oct 6, 2017, at 6:13 PM, Laird, Joshua  
<[joshua\\_laird@nps.gov](mailto:joshua_laird@nps.gov)> wrote:

Commissioner Silver,

As we discussed, a recent review of our records served to remind us that the Ephraim Elmer Ellsworth Memorial Flagstaff at the eastern tip of Christopher Park is in fact on City property and not within the official boundary of Stonewall National Monument. It is therefore outside the jurisdiction of the NPS.

Given this, on behalf of the National Parks of New York Harbor, I would like to offer the donation of all flags placed on the flagstaff by the NPS to the New York City Parks Department. You are welcome to fly them or exchange them as you see fit. We will remove and keep an NPS banner that was placed on the pole.

We are deeply grateful for the City's cooperation during the designation of Stonewall National Monument and I want to thank you personally for your support and for the ongoing assistance of the Parks Department during the past year. We look forward to working with you under our Cooperative Management Agreement in the times ahead.

Your acknowledgement of this donation will immediately effect the transfer of ownership of these flags. Please do not hesitate to call me with any questions.

Sincerely,  
Joshua Laird

--

**Joshua Laird**  
Commissioner, National Parks of New York Harbor  
Federal Hall National Memorial  
[26 Wall Street, New York, NY 10005](http://26WallStreet.com)  
tel. [212-668-5180](tel:212-668-5180) cell. [718-775-6038](tel:718-775-6038)

**FIND YOUR  
PARK**



--

**Joshua Laird**

Commissioner, National Parks of New York Harbor  
Federal Hall National Memorial  
26 Wall Street, New York, NY 10005  
tel. 212-668-5180 cell. 718-775-6038



<Christopher Park Survey 2015.pdf>

--

Michael Reynolds  
National Park Service  
Acting Director  
1849 C Street NW Ste. 3110  
Washington, DC 20240  
(202) 208 4621  
(202) 208 3818  
[michael\\_reynolds@nps.gov](mailto:michael_reynolds@nps.gov)



# Conversation Contents

**Fwd: NYC Pride March**

**Attachments:**

/2. Fwd: NYC Pride March/1.1 image1.PNG  
/2. Fwd: NYC Pride March/1.2 image1.JPG  
/2. Fwd: NYC Pride March/7.1 image1.PNG  
/2. Fwd: NYC Pride March/8.1 image1.PNG  
/2. Fwd: NYC Pride March/9.1 image1.PNG  
/2. Fwd: NYC Pride March/9.2 image1.JPG  
/2. Fwd: NYC Pride March/10.1 image1.JPG  
/2. Fwd: NYC Pride March/10.2 image1.PNG  
/2. Fwd: NYC Pride March/12.1 image1.PNG  
/2. Fwd: NYC Pride March/12.2 image1.JPG  
/2. Fwd: NYC Pride March/13.1 image1.JPG  
/2. Fwd: NYC Pride March/13.2 image1.PNG  
/2. Fwd: NYC Pride March/16.1 image1.PNG  
/2. Fwd: NYC Pride March/17.1 image1.PNG  
/2. Fwd: NYC Pride March/18.1 image1.PNG  
/2. Fwd: NYC Pride March/18.2 image1.JPG  
/2. Fwd: NYC Pride March/19.1 image1.PNG  
/2. Fwd: NYC Pride March/19.2 image1.JPG  
/2. Fwd: NYC Pride March/21.1 image1.PNG  
/2. Fwd: NYC Pride March/21.2 image1.JPG  
/2. Fwd: NYC Pride March/22.1 image1.JPG  
/2. Fwd: NYC Pride March/22.2 image1.PNG

**"Reynolds, Michael" <michael\_reynolds@nps.gov>**

---

**From:** "Reynolds, Michael" <michael\_reynolds@nps.gov>  
**Sent:** Sat Oct 21 2017 08:58:31 GMT-0600 (MDT)  
**To:** Janice DeSordi <janice\_desordi@nps.gov>  
**Subject:** Fwd: NYC Pride March  
**Attachments:** image1.PNG image1.JPG

----- Forwarded message -----

**From:** Joshua Laird <joshua\_laird@nps.gov>  
**Date:** Tue, Jun 27, 2017 at 9:56 AM  
**Subject:** Re: NYC Pride March  
**To:** "Reynolds, Michael" <michael\_reynolds@nps.gov>  
**Cc:** Bert Frost <bert\_frost@nps.gov>, Slayton April <april\_slayton@nps.gov>, Cynthia MacLeod <Cynthia\_MacLeod@nps.gov>

The parade went extremely well our NPS contingent was very warmly received throughout the march, but never more so than when stopped in front of Stonewall. See attached (although the image only includes about half our group- the rest were shaking hands with folks in the crowd).

Joshua

image1.JPG

---

**Joshua Laird**

Commissioner, National Parks of New York Harbor  
Federal Hall National Memorial  
26 Wall Street, New York, NY 10005  
tel. [212-668-5180](tel:212-668-5180) cell. [718-775-6038](tel:718-775-6038)



Sent from my iPhone

On Jun 22, 2017, at 5:40 PM, Reynolds, Michael <[michael\\_reynolds@nps.gov](mailto:michael_reynolds@nps.gov)> wrote:

even better

On Thu, Jun 22, 2017 at 5:23 PM, Laird, Joshua <[joshua\\_laird@nps.gov](mailto:joshua_laird@nps.gov)> wrote:

One correction: I just learned that our Manhattan staff ordered a new banner that reads "Stonewall National Monument/National Park Service." It has 2 arrowheads and a narrow rainbow strip at the top. You can see the layout in the attached image.

Inline image 1

On Thu, Jun 22, 2017 at 4:37 PM, Michael Reynolds <[michael\\_reynolds@nps.gov](mailto:michael_reynolds@nps.gov)> wrote:

Ok thanks! Will copy our leadership for awareness and thanks for copying us.

Sent from my iPhone-sorry for typos.

On Jun 22, 2017, at 4:34 PM, Laird, Joshua <[joshua\\_laird@nps.gov](mailto:joshua_laird@nps.gov)> wrote:

Mike,

As I mentioned, the NPS has a reserved marching slot in this Sunday's NYC Pride March, which was offered by the organizers in recognition of our management of Stonewall National Monument.

- We currently have 22 RSVPs from NPS employees. Our instructions are that any employee with permission from their supervisor to march while on-duty should be in uniform. That appears to be everyone (off-duty employees are also invited, but cannot be in uniform). We are also expecting a handful of volunteers.
- The group is marching behind a brown NPS banner that says "National Park Service" and has an arrowhead on one side.
- The event is heavily covered by local, national and international media. We are listed in the parade guide, but have received no inquiries about our participation.
- We marched with a slightly smaller group last year.

Let me know if you have any additional questions,  
Joshua

--

**Joshua Laird**

Commissioner, National Parks of New York Harbor  
Federal Hall National Memorial  
26 Wall Street, New York, NY 10005  
tel. 212-668-5180 cell. 718-775-6038



--

**Joshua Laird**

Commissioner, National Parks of New York Harbor  
Federal Hall National Memorial  
26 Wall Street, New York, NY 10005  
tel. 212-668-5180 cell. 718-775-6038



--

Michael Reynolds  
National Park Service  
Acting Director  
1849 C Street NW Ste. 3110  
Washington, DC 20240  
(202) 208 4621  
(202) 208 3818  
[michael\\_reynolds@nps.gov](mailto:michael_reynolds@nps.gov)



--  
Michael Reynolds  
National Park Service  
Acting Director  
1849 C Street NW Ste. 3110  
Washington, DC 20240  
(202) 208 4621  
(202) 208 3818  
[michael\\_reynolds@nps.gov](mailto:michael_reynolds@nps.gov)



**"Reynolds, Michael" <michael\_reynolds@nps.gov>**

---

**From:** "Reynolds, Michael" <michael\_reynolds@nps.gov>  
**Sent:** Sat Oct 21 2017 08:58:41 GMT-0600 (MDT)  
**To:** Janice DeSordi <janice\_desordi@nps.gov>  
**Subject:** Fwd: NYC Pride March

----- Forwarded message -----

**From:** Michael Reynolds <[michael\\_reynolds@nps.gov](mailto:michael_reynolds@nps.gov)>  
**Date:** Tue, Jun 27, 2017 at 10:08 AM  
**Subject:** Re: NYC Pride March  
**To:** Joshua Laird <[joshua\\_laird@nps.gov](mailto:joshua_laird@nps.gov)>  
**Cc:** Bert Frost <[bert\\_frost@nps.gov](mailto:bert_frost@nps.gov)>, Slayton April <[april\\_slayton@nps.gov](mailto:april_slayton@nps.gov)>, Cynthia MacLeod <[Cynthia\\_MacLeod@nps.gov](mailto:Cynthia_MacLeod@nps.gov)>

This is great- many thanks!

Sent from my iPhone-sorry for typos.

On Jun 27, 2017, at 9:56 AM, Joshua Laird <[joshua\\_laird@nps.gov](mailto:joshua_laird@nps.gov)> wrote:

The parade went extremely well our NPS contingent was very warmly received throughout the march, but never more so than when stopped in front of Stonewall. See attached (although the image only includes about half our group- the rest were shaking hands with folks in the crowd).

Joshua  
<image1.JPG>

---

**Joshua Laird**

Commissioner, National Parks of New York Harbor  
Federal Hall National Memorial  
26 Wall Street, New York, NY 10005  
tel. [212-668-5180](tel:212-668-5180) cell. [718-775-6038](tel:718-775-6038)

**FIND YOUR  
PARK**



Sent from my iPhone

On Jun 22, 2017, at 5:40 PM, Reynolds, Michael <[michael\\_reynolds@nps.gov](mailto:michael_reynolds@nps.gov)> wrote:

even better

On Thu, Jun 22, 2017 at 5:23 PM, Laird, Joshua <[joshua\\_laird@nps.gov](mailto:joshua_laird@nps.gov)> wrote:

One correction: I just learned that our Manhattan staff ordered a new banner that reads "Stonewall National Monument/National Park Service." It has 2 arrowheads and a narrow rainbow strip at the top. You can see the layout in the attached image.

<image1.PNG>

On Thu, Jun 22, 2017 at 4:37 PM, Michael Reynolds <[michael\\_reynolds@nps.gov](mailto:michael_reynolds@nps.gov)> wrote:

Ok thanks! Will copy our leadership for awareness and thanks for copying us.

Sent from my iPhone-sorry for typos.

On Jun 22, 2017, at 4:34 PM, Laird, Joshua <[joshua\\_laird@nps.gov](mailto:joshua_laird@nps.gov)> wrote:

Mike,

As I mentioned, the NPS has a reserved marching slot in this Sunday's NYC Pride March, which was offered by the organizers in recognition of our management of Stonewall National Monument.

- We currently have 22 RSVPs from NPS employees. Our instructions are that any employee with permission from their supervisor to march while on-duty should be in uniform. That appears to be everyone (off-duty employees are also invited, but cannot

be in uniform). We are also expecting a handful of volunteers.

- The group is marching behind a brown NPS banner that says "National Park Service" and has an arrowhead on one side.
- The event is heavily covered by local, national and international media. We are listed in the parade guide, but have received no inquiries about our participation.
- We marched with a slightly smaller group last year.

Let me know if you have any additional questions,  
Joshua

--

**Joshua Laird**

Commissioner, National Parks of New York Harbor  
Federal Hall National Memorial  
26 Wall Street, New York, NY 10005  
tel. 212-668-5180 cell. 718-775-6038



--

**Joshua Laird**

Commissioner, National Parks of New York Harbor  
Federal Hall National Memorial  
26 Wall Street, New York, NY 10005  
tel. 212-668-5180 cell. 718-775-6038



--

Michael Reynolds  
National Park Service  
Acting Director  
1849 C Street NW Ste. 3110  
Washington, DC 20240  
(202) 208 4621  
(202) 208 3818  
[michael\\_reynolds@nps.gov](mailto:michael_reynolds@nps.gov)





--  
Michael Reynolds  
National Park Service  
Acting Director  
1849 C Street NW Ste. 3110  
Washington, DC 20240  
(202) 208 4621  
(202) 208 3818  
[michael\\_reynolds@nps.gov](mailto:michael_reynolds@nps.gov)



---

**"Reynolds, Michael" <michael\_reynolds@nps.gov>**

**From:** "Reynolds, Michael" <michael\_reynolds@nps.gov>  
**Sent:** Sat Oct 21 2017 09:05:03 GMT-0600 (MDT)  
**To:** Janice DeSordi <janice\_desordi@nps.gov>  
**Subject:** Fwd: NYC Pride March

----- Forwarded message -----

**From:** Laird, Joshua <joshua\_laird@nps.gov>  
**Date:** Thu, Jun 22, 2017 at 4:33 PM  
**Subject:** NYC Pride March  
**To:** Michael Reynolds <michael\_reynolds@nps.gov>, Bert Frost <bert\_frost@nps.gov>, Slayton April <april\_slayton@nps.gov>, Cynthia MacLeod <Cynthia\_MacLeod@nps.gov>

Mike,

As I mentioned, the NPS has a reserved marching slot in this Sunday's NYC Pride March, which was offered by the organizers in recognition of our management of Stonewall National Monument.

- We currently have 22 RSVPs from NPS employees. Our instructions are that any employee with permission from their supervisor to march while on-duty should be in uniform. That appears to be everyone (off-duty employees are also invited, but cannot be in uniform). We are also expecting a handful of volunteers.
- The group is marching behind a brown NPS banner that says "National Park Service" and has an arrowhead on one side.
- The event is heavily covered by local, national and international media. We are listed in the parade guide, but have received no inquiries about our participation.

- We marched with a slightly smaller group last year.

Let me know if you have any additional questions,  
Joshua

--

**Joshua Laird**  
Commissioner, National Parks of New York Harbor  
Federal Hall National Memorial  
26 Wall Street, New York, NY 10005  
tel. 212-668-5180 cell. 718-775-6038



--

Michael Reynolds  
National Park Service  
Acting Director  
1849 C Street NW Ste. 3110  
Washington, DC 20240  
(202) 208 4621  
(202) 208 3818  
[michael\\_reynolds@nps.gov](mailto:michael_reynolds@nps.gov)



**"Reynolds, Michael" <michael\_reynolds@nps.gov>**

---

**From:** "Reynolds, Michael" <michael\_reynolds@nps.gov>  
**Sent:** Sat Oct 21 2017 09:05:11 GMT-0600 (MDT)  
**To:** Janice DeSordi <janice\_desordi@nps.gov>  
**Subject:** Fwd: NYC Pride March

----- Forwarded message -----

From: **Michael Reynolds** <[michael\\_reynolds@nps.gov](mailto:michael_reynolds@nps.gov)>  
Date: Thu, Jun 22, 2017 at 4:37 PM  
Subject: Re: NYC Pride March  
To: "Laird, Joshua" <[joshua\\_laird@nps.gov](mailto:joshua_laird@nps.gov)>  
Cc: Bert Frost <[bert\\_frost@nps.gov](mailto:bert_frost@nps.gov)>, Slayton April <[april\\_slayton@nps.gov](mailto:april_slayton@nps.gov)>, Cynthia MacLeod <[Cynthia\\_MacLeod@nps.gov](mailto:Cynthia_MacLeod@nps.gov)>

Ok thanks! Will copy our leadership for awareness and thanks for copying us.

Sent from my iPhone-sorry for typos.

On Jun 22, 2017, at 4:34 PM, Laird, Joshua <[joshua\\_laird@nps.gov](mailto:joshua_laird@nps.gov)> wrote:

Mike,

As I mentioned, the NPS has a reserved marching slot in this Sunday's NYC Pride March, which was offered by the organizers in recognition of our management of Stonewall National Monument.

- We currently have 22 RSVPs from NPS employees. Our instructions are that any employee with permission from their supervisor to march while on-duty should be in uniform. That appears to be everyone (off-duty employees are also invited, but cannot be in uniform). We are also expecting a handful of volunteers.
- The group is marching behind a brown NPS banner that says "National Park Service" and has an arrowhead on one side.
- The event is heavily covered by local, national and international media. We are listed in the parade guide, but have received no inquiries about our participation.
- We marched with a slightly smaller group last year.

Let me know if you have any additional questions,  
Joshua

--

**Joshua Laird**  
Commissioner, National Parks of New York Harbor  
Federal Hall National Memorial  
26 Wall Street, New York, NY 10005  
tel. 212-668-5180 cell. 718-775-6038



--

Michael Reynolds  
National Park Service  
Acting Director  
1849 C Street NW Ste. 3110  
Washington, DC 20240  
(202) 208 4621  
(202) 208 3818  
[michael\\_reynolds@nps.gov](mailto:michael_reynolds@nps.gov)



**"Reynolds, Michael" <michael\_reynolds@nps.gov>**

---

**From:** "Reynolds, Michael" <michael\_reynolds@nps.gov>  
**Sent:** Sat Oct 21 2017 09:05:18 GMT-0600 (MDT)  
**To:** Janice DeSordi <janice\_desordi@nps.gov>  
**Subject:** Fwd: NYC Pride March

----- Forwarded message -----

**From:** **Michael Reynolds** <michael\_reynolds@nps.gov>  
**Date:** Thu, Jun 22, 2017 at 4:38 PM  
**Subject:** Fwd: NYC Pride March  
**To:** [thomas\\_crosson@nps.gov](mailto:thomas_crosson@nps.gov), Maureen Foster <[maureen\\_foster@ios.doi.gov](mailto:maureen_foster@ios.doi.gov)>, [virginia\\_johnson@ios.doi.gov](mailto:virginia_johnson@ios.doi.gov)

For awareness...,

Sent from my iPhone-sorry for typos.

Begin forwarded message:

**From:** "Laird, Joshua" <[joshua\\_laird@nps.gov](mailto:joshua_laird@nps.gov)>  
**Date:** June 22, 2017 at 4:33:56 PM EDT  
**To:** Michael Reynolds <[michael\\_reynolds@nps.gov](mailto:michael_reynolds@nps.gov)>, Bert Frost <[bert\\_frost@nps.gov](mailto:bert_frost@nps.gov)>, Slayton April <[april\\_slayton@nps.gov](mailto:april_slayton@nps.gov)>, Cynthia MacLeod <[Cynthia\\_MacLeod@nps.gov](mailto:Cynthia_MacLeod@nps.gov)>  
**Subject:** NYC Pride March

Mike,

As I mentioned, the NPS has a reserved marching slot in this Sunday's NYC Pride March, which was offered by the organizers in recognition of our management of Stonewall National Monument.

- We currently have 22 RSVPs from NPS employees. Our instructions are that any employee with permission from their supervisor to march while on-duty should be in uniform. That appears to be everyone (off-duty employees are also invited, but cannot be in uniform). We are also expecting a handful of volunteers.
- The group is marching behind a brown NPS banner that says "National Park Service" and has an arrowhead on one side.
- The event is heavily covered by local, national and international media. We are listed in the parade guide, but have received no inquiries about our participation.
- We marched with a slightly smaller group last year.

Let me know if you have any additional questions,  
Joshua

--

**Joshua Laird**  
Commissioner, National Parks of New York Harbor

Federal Hall National Memorial  
26 Wall Street, New York, NY 10005  
tel. 212-668-5180 cell. 718-775-6038



--  
Michael Reynolds  
National Park Service  
Acting Director  
1849 C Street NW Ste. 3110  
Washington, DC 20240  
(202) 208 4621  
(202) 208 3818  
[michael\\_reynolds@nps.gov](mailto:michael_reynolds@nps.gov)



**"Reynolds, Michael" <[michael\\_reynolds@nps.gov](mailto:michael_reynolds@nps.gov)>**

---

**From:** "Reynolds, Michael" <[michael\\_reynolds@nps.gov](mailto:michael_reynolds@nps.gov)>  
**Sent:** Sat Oct 21 2017 09:05:25 GMT-0600 (MDT)  
**To:** Janice DeSordi <[janice\\_desordi@nps.gov](mailto:janice_desordi@nps.gov)>  
**Subject:** Fwd: NYC Pride March

----- Forwarded message -----  
From: **Thomas Crosson** <[thomas\\_crosson@nps.gov](mailto:thomas_crosson@nps.gov)>  
Date: Thu, Jun 22, 2017 at 5:02 PM  
Subject: Re: NYC Pride March  
To: Michael Reynolds <[michael\\_reynolds@nps.gov](mailto:michael_reynolds@nps.gov)>

Thanks. The park is Tweeting about it. I've seen some other Pride related posts from parks over the past week and there hasn't been any negative reactions to them that I've seen/heard.

Tom Crosson  
NPS Public Affairs

On Jun 22, 2017, at 4:38 PM, Michael Reynolds <[michael\\_reynolds@nps.gov](mailto:michael_reynolds@nps.gov)> wrote:

For awareness...,

Sent from my iPhone-sorry for typos.

Begin forwarded message:

**From:** "Laird, Joshua" <[joshua\\_laird@nps.gov](mailto:joshua_laird@nps.gov)>  
**Date:** June 22, 2017 at 4:33:56 PM EDT  
**To:** Michael Reynolds <[michael\\_reynolds@nps.gov](mailto:michael_reynolds@nps.gov)>, Bert Frost <[bert\\_frost@nps.gov](mailto:bert_frost@nps.gov)>, Slayton April <[april\\_slayton@nps.gov](mailto:april_slayton@nps.gov)>, Cynthia MacLeod <[Cynthia\\_MacLeod@nps.gov](mailto:Cynthia_MacLeod@nps.gov)>  
**Subject:** NYC Pride March

Mike,

As I mentioned, the NPS has a reserved marching slot in this Sunday's NYC Pride March, which was offered by the organizers in recognition of our management of Stonewall National Monument.

- We currently have 22 RSVPs from NPS employees. Our instructions are that any employee with permission from their supervisor to march while on-duty should be in uniform. That appears to be everyone (off-duty employees are also invited, but cannot be in uniform). We are also expecting a handful of volunteers.
- The group is marching behind a brown NPS banner that says "National Park Service" and has an arrowhead on one side.
- The event is heavily covered by local, national and international media. We are listed in the parade guide, but have received no inquiries about our participation.
- We marched with a slightly smaller group last year.

Let me know if you have any additional questions,  
Joshua

--

**Joshua Laird**  
Commissioner, National Parks of New York Harbor  
Federal Hall National Memorial  
26 Wall Street, New York, NY 10005  
tel. 212-668-5180 cell. 718-775-6038



--

Michael Reynolds  
National Park Service  
Acting Director  
1849 C Street NW Ste. 3110  
Washington, DC 20240  
(202) 208 4621

(202) 208 3818

[michael\\_reynolds@nps.gov](mailto:michael_reynolds@nps.gov)



**"Reynolds, Michael" <michael\_reynolds@nps.gov>**

---

**From:** "Reynolds, Michael" <michael\_reynolds@nps.gov>  
**Sent:** Sat Oct 21 2017 09:05:31 GMT-0600 (MDT)  
**To:** Janice DeSordi <janice\_desordi@nps.gov>  
**Subject:** Fwd: NYC Pride March  
**Attachments:** image1.PNG

----- Forwarded message -----

**From:** **Laird, Joshua** <[joshua\\_laird@nps.gov](mailto:joshua_laird@nps.gov)>  
**Date:** Thu, Jun 22, 2017 at 5:23 PM  
**Subject:** Re: NYC Pride March  
**To:** Michael Reynolds <[michael\\_reynolds@nps.gov](mailto:michael_reynolds@nps.gov)>  
**Cc:** Bert Frost <[bert\\_frost@nps.gov](mailto:bert_frost@nps.gov)>, Slayton April <[april\\_slayton@nps.gov](mailto:april_slayton@nps.gov)>, Cynthia MacLeod <[Cynthia\\_MacLeod@nps.gov](mailto:Cynthia_MacLeod@nps.gov)>

One correction: I just learned that our Manhattan staff ordered a new banner that reads "Stonewall National Monument/National Park Service." It has 2 arrowheads and a narrow rainbow strip at the top. You can see the layout in the attached image.

Inline image 1

A rectangular box with a thin black border, intended for an inline image that is not visible in this view.

On Thu, Jun 22, 2017 at 4:37 PM, Michael Reynolds <[michael\\_reynolds@nps.gov](mailto:michael_reynolds@nps.gov)> wrote:  
Ok thanks! Will copy our leadership for awareness and thanks for copying us.

Sent from my iPhone-sorry for typos.

On Jun 22, 2017, at 4:34 PM, Laird, Joshua <[joshua\\_laird@nps.gov](mailto:joshua_laird@nps.gov)> wrote:

Mike,

As I mentioned, the NPS has a reserved marching slot in this Sunday's

NYC Pride March, which was offered by the organizers in recognition of our management of Stonewall National Monument.

- We currently have 22 RSVPs from NPS employees. Our instructions are that any employee with permission from their supervisor to march while on-duty should be in uniform. That appears to be everyone (off-duty employees are also invited, but cannot be in uniform). We are also expecting a handful of volunteers.
- The group is marching behind a brown NPS banner that says "National Park Service" and has an arrowhead on one side.
- The event is heavily covered by local, national and international media. We are listed in the parade guide, but have received no inquiries about our participation.
- We marched with a slightly smaller group last year.

Let me know if you have any additional questions,  
Joshua

--

**Joshua Laird**

Commissioner, National Parks of New York Harbor  
Federal Hall National Memorial  
26 Wall Street, New York, NY 10005  
tel. 212-668-5180 cell. 718-775-6038



--

**Joshua Laird**

Commissioner, National Parks of New York Harbor  
Federal Hall National Memorial  
26 Wall Street, New York, NY 10005  
tel. 212-668-5180 cell. 718-775-6038



--

Michael Reynolds  
National Park Service  
Acting Director  
1849 C Street NW Ste. 3110  
Washington, DC 20240  
(202) 208 4621  
(202) 208 3818  
[michael\\_reynolds@nps.gov](mailto:michael_reynolds@nps.gov)





**"Reynolds, Michael" < michael\_reynolds@nps.gov >**

---

**From:** "Reynolds, Michael" < michael\_reynolds@nps.gov >  
**Sent:** Sat Oct 21 2017 09:05:40 GMT-0600 (MDT)  
**To:** Janice DeSordi < janice\_desordi@nps.gov >  
**Subject:** Fwd: NYC Pride March  
**Attachments:** image1.PNG

----- Forwarded message -----

From: **Reynolds, Michael** < michael\_reynolds@nps.gov >  
Date: Thu, Jun 22, 2017 at 5:40 PM  
Subject: Re: NYC Pride March  
To: "Laird, Joshua" < joshua\_laird@nps.gov >  
Cc: Bert Frost < bert\_frost@nps.gov >, Slayton April < april\_slayton@nps.gov >, Cynthia MacLeod < Cynthia\_MacLeod@nps.gov >

even better

On Thu, Jun 22, 2017 at 5:23 PM, Laird, Joshua < joshua\_laird@nps.gov > wrote:

One correction: I just learned that our Manhattan staff ordered a new banner that reads "Stonewall National Monument/National Park Service." It has 2 arrowheads and a narrow rainbow strip at the top. You can see the layout in the attached image.

Inline image 1

A rectangular placeholder box with a thin border, containing the text "Inline image 1".

On Thu, Jun 22, 2017 at 4:37 PM, Michael Reynolds < michael\_reynolds@nps.gov > wrote:

Ok thanks! Will copy our leadership for awareness and thanks for copying us.

Sent from my iPhone-sorry for typos.

On Jun 22, 2017, at 4:34 PM, Laird, Joshua < joshua\_laird@nps.gov > wrote:

Mike,

As I mentioned, the NPS has a reserved marching slot in this

Sunday's NYC Pride March, which was offered by the organizers in recognition of our management of Stonewall National Monument.

- We currently have 22 RSVPs from NPS employees. Our instructions are that any employee with permission from their supervisor to march while on-duty should be in uniform. That appears to be everyone (off-duty employees are also invited, but cannot be in uniform). We are also expecting a handful of volunteers.
- The group is marching behind a brown NPS banner that says "National Park Service" and has an arrowhead on one side.
- The event is heavily covered by local, national and international media. We are listed in the parade guide, but have received no inquiries about our participation.
- We marched with a slightly smaller group last year.

Let me know if you have any additional questions,  
Joshua

--

**Joshua Laird**

Commissioner, National Parks of New York Harbor  
Federal Hall National Memorial  
26 Wall Street, New York, NY 10005  
tel. 212-668-5180 cell. 718-775-6038



--

**Joshua Laird**

Commissioner, National Parks of New York Harbor  
Federal Hall National Memorial  
26 Wall Street, New York, NY 10005  
tel. 212-668-5180 cell. 718-775-6038



--

Michael Reynolds  
National Park Service  
Acting Director  
1849 C Street NW Ste. 3110  
Washington, DC 20240  
(202) 208 4621  
(202) 208 3818  
[michael\\_reynolds@nps.gov](mailto:michael_reynolds@nps.gov)



--  
Michael Reynolds  
National Park Service  
Acting Director  
1849 C Street NW Ste. 3110  
Washington, DC 20240  
(202) 208 4621  
(202) 208 3818  
[michael\\_reynolds@nps.gov](mailto:michael_reynolds@nps.gov)



**"Reynolds, Michael" <michael\_reynolds@nps.gov>**

---

**From:** "Reynolds, Michael" <michael\_reynolds@nps.gov>  
**Sent:** Sat Oct 21 2017 09:05:51 GMT-0600 (MDT)  
**To:** Janice DeSordi <janice\_desordi@nps.gov>  
**Subject:** Fwd: NYC Pride March  
**Attachments:** image1.PNG image1.JPG

----- Forwarded message -----

**From:** Joshua Laird <[joshua\\_laird@nps.gov](mailto:joshua_laird@nps.gov)>  
**Date:** Tue, Jun 27, 2017 at 9:56 AM  
**Subject:** Re: NYC Pride March  
**To:** "Reynolds, Michael" <[michael\\_reynolds@nps.gov](mailto:michael_reynolds@nps.gov)>  
**Cc:** Bert Frost <[bert\\_frost@nps.gov](mailto:bert_frost@nps.gov)>, Slayton April <[april\\_slayton@nps.gov](mailto:april_slayton@nps.gov)>, Cynthia MacLeod <[Cynthia\\_MacLeod@nps.gov](mailto:Cynthia_MacLeod@nps.gov)>

The parade went extremely well our NPS contingent was very warmly received throughout the march, but never more so than when stopped in front of Stonewall. See attached (although the image only includes about half our group- the rest were shaking hands with folks in the crowd).

Joshua

image1.JPG

---

**Joshua Laird**

Commissioner, National Parks of New York Harbor  
Federal Hall National Memorial  
26 Wall Street, New York, NY 10005  
tel. [212-668-5180](tel:212-668-5180) cell. [718-775-6038](tel:718-775-6038)

**FIND YOUR  
PARK**



Sent from my iPhone

On Jun 22, 2017, at 5:40 PM, Reynolds, Michael <[michael\\_reynolds@nps.gov](mailto:michael_reynolds@nps.gov)> wrote:

even better

On Thu, Jun 22, 2017 at 5:23 PM, Laird, Joshua <[joshua\\_laird@nps.gov](mailto:joshua_laird@nps.gov)> wrote:

One correction: I just learned that our Manhattan staff ordered a new banner that reads "Stonewall National Monument/National Park Service." It has 2 arrowheads and a narrow rainbow strip at the top. You can see the layout in the attached image.

Inline image 1

A rectangular placeholder box with a thin black border, containing the text "Inline image 1". The image itself is not visible.

On Thu, Jun 22, 2017 at 4:37 PM, Michael Reynolds <[michael\\_reynolds@nps.gov](mailto:michael_reynolds@nps.gov)> wrote:

Ok thanks! Will copy our leadership for awareness and thanks for copying us.

Sent from my iPhone-sorry for typos.

On Jun 22, 2017, at 4:34 PM, Laird, Joshua <[joshua\\_laird@nps.gov](mailto:joshua_laird@nps.gov)> wrote:

Mike,

As I mentioned, the NPS has a reserved marching slot in this Sunday's NYC Pride March, which was offered by the organizers in recognition of our management of Stonewall National Monument.

- We currently have 22 RSVPs from NPS employees. Our instructions are that any employee with permission from their supervisor to march while on-duty should be in uniform. That appears to be everyone (off-duty employees are also invited, but cannot be in uniform). We are also expecting a handful of volunteers.

- The group is marching behind a brown NPS banner that says "National Park Service" and has an arrowhead on one side.
- The event is heavily covered by local, national and international media. We are listed in the parade guide, but have received no inquiries about our participation.
- We marched with a slightly smaller group last year.

Let me know if you have any additional questions,  
Joshua

--

**Joshua Laird**  
Commissioner, National Parks of New York Harbor  
Federal Hall National Memorial  
26 Wall Street, New York, NY 10005  
tel. 212-668-5180 cell. 718-775-6038



--

**Joshua Laird**  
Commissioner, National Parks of New York Harbor  
Federal Hall National Memorial  
26 Wall Street, New York, NY 10005  
tel. 212-668-5180 cell. 718-775-6038



--

Michael Reynolds  
National Park Service  
Acting Director  
1849 C Street NW Ste. 3110  
Washington, DC 20240  
(202) 208 4621  
(202) 208 3818  
[michael\\_reynolds@nps.gov](mailto:michael_reynolds@nps.gov)



--

Michael Reynolds  
National Park Service  
Acting Director  
1849 C Street NW Ste. 3110  
Washington, DC 20240  
(202) 208 4621  
(202) 208 3818  
[michael\\_reynolds@nps.gov](mailto:michael_reynolds@nps.gov)



**"Reynolds, Michael" <michael\_reynolds@nps.gov>**

---

**From:** "Reynolds, Michael" <michael\_reynolds@nps.gov>  
**Sent:** Sat Oct 21 2017 09:06:05 GMT-0600 (MDT)  
**To:** Janice DeSordi <janice\_desordi@nps.gov>  
**Subject:** Fwd: NYC Pride March  
**Attachments:** image1.JPG image1.PNG

----- Forwarded message -----

From: **Reynolds, Michael** <[michael\\_reynolds@nps.gov](mailto:michael_reynolds@nps.gov)>  
Date: Tue, Jun 27, 2017 at 10:01 AM  
Subject: Fwd: NYC Pride March  
To: Jon Jarvis <[bjjarvis1@icloud.com](mailto:bjjarvis1@icloud.com)>, "[molly\\_ross@nps.gov](mailto:molly_ross@nps.gov)" <[molly\\_ross@nps.gov](mailto:molly_ross@nps.gov)>

----- Forwarded message -----

From: **Joshua Laird** <[joshua\\_laird@nps.gov](mailto:joshua_laird@nps.gov)>  
Date: Tue, Jun 27, 2017 at 9:56 AM  
Subject: Re: NYC Pride March  
To: "Reynolds, Michael" <[michael\\_reynolds@nps.gov](mailto:michael_reynolds@nps.gov)>  
Cc: Bert Frost <[bert\\_frost@nps.gov](mailto:bert_frost@nps.gov)>, Slayton April <[april\\_slayton@nps.gov](mailto:april_slayton@nps.gov)>, Cynthia MacLeod <[Cynthia\\_MacLeod@nps.gov](mailto:Cynthia_MacLeod@nps.gov)>

The parade went extremely well our NPS contingent was very warmly received throughout the march, but never more so than when stopped in front of Stonewall. See attached (although the image only includes about half our group- the rest were shaking hands with folks in the crowd).

Joshua

image1.JPG

---

**Joshua Laird**

Commissioner, National Parks of New York Harbor  
Federal Hall National Memorial  
26 Wall Street, New York, NY 10005  
tel. [212-668-5180](tel:212-668-5180) cell. [718-775-6038](tel:718-775-6038)



Sent from my iPhone

On Jun 22, 2017, at 5:40 PM, Reynolds, Michael <[michael\\_reynolds@nps.gov](mailto:michael_reynolds@nps.gov)> wrote:

even better

On Thu, Jun 22, 2017 at 5:23 PM, Laird, Joshua <[joshua\\_laird@nps.gov](mailto:joshua_laird@nps.gov)> wrote:

One correction: I just learned that our Manhattan staff ordered a new banner that reads "Stonewall National Monument/National Park Service." It has 2 arrowheads and a narrow rainbow strip at the top. You can see the layout in the attached image.

Inline image 1

On Thu, Jun 22, 2017 at 4:37 PM, Michael Reynolds <[michael\\_reynolds@nps.gov](mailto:michael_reynolds@nps.gov)> wrote:

Ok thanks! Will copy our leadership for awareness and thanks for copying us.

Sent from my iPhone-sorry for typos.

On Jun 22, 2017, at 4:34 PM, Laird, Joshua <[joshua\\_laird@nps.gov](mailto:joshua_laird@nps.gov)> wrote:

Mike,

As I mentioned, the NPS has a reserved marching slot in this Sunday's NYC Pride March, which was offered by the organizers in recognition of our management of Stonewall National Monument.

- We currently have 22 RSVPs from NPS employees. Our instructions are that any employee with permission from their supervisor to march while on-duty should be in uniform. That appears to be everyone (off-duty employees are also invited, but cannot be in uniform). We are also expecting a handful of volunteers.
- The group is marching behind a brown NPS banner that says "National Park Service" and has an arrowhead on

one side.

- The event is heavily covered by local, national and international media. We are listed in the parade guide, but have received no inquiries about our participation.
- We marched with a slightly smaller group last year.

Let me know if you have any additional questions,  
Joshua

--

**Joshua Laird**

Commissioner, National Parks of New York Harbor  
Federal Hall National Memorial  
26 Wall Street, New York, NY 10005  
tel. 212-668-5180 cell. 718-775-6038



--

**Joshua Laird**

Commissioner, National Parks of New York Harbor  
Federal Hall National Memorial  
26 Wall Street, New York, NY 10005  
tel. 212-668-5180 cell. 718-775-6038



--

Michael Reynolds  
National Park Service  
Acting Director  
1849 C Street NW Ste. 3110  
Washington, DC 20240  
(202) 208 4621  
(202) 208 3818  
[michael\\_reynolds@nps.gov](mailto:michael_reynolds@nps.gov)



--

Michael Reynolds  
National Park Service



Acting Director  
1849 C Street NW Ste. 3110  
Washington, DC 20240  
(202) 208 4621  
(202) 208 3818  
[michael\\_reynolds@nps.gov](mailto:michael_reynolds@nps.gov)



--  
Michael Reynolds  
National Park Service  
Acting Director  
1849 C Street NW Ste. 3110  
Washington, DC 20240  
(202) 208 4621  
(202) 208 3818  
[michael\\_reynolds@nps.gov](mailto:michael_reynolds@nps.gov)



**"Reynolds, Michael" <michael\_reynolds@nps.gov>**

---

**From:** "Reynolds, Michael" <michael\_reynolds@nps.gov>  
**Sent:** Sat Oct 21 2017 09:06:13 GMT-0600 (MDT)  
**To:** Janice DeSordi <janice\_desordi@nps.gov>  
**Subject:** Fwd: NYC Pride March

----- Forwarded message -----

From: **Michael Reynolds** <[michael\\_reynolds@nps.gov](mailto:michael_reynolds@nps.gov)>  
Date: Tue, Jun 27, 2017 at 10:08 AM  
Subject: Re: NYC Pride March  
To: Joshua Laird <[joshua\\_laird@nps.gov](mailto:joshua_laird@nps.gov)>  
Cc: Bert Frost <[bert\\_frost@nps.gov](mailto:bert_frost@nps.gov)>, Slayton April <[april\\_slayton@nps.gov](mailto:april_slayton@nps.gov)>, Cynthia MacLeod <[Cynthia\\_MacLeod@nps.gov](mailto:Cynthia_MacLeod@nps.gov)>

This is great- many thanks!

Sent from my iPhone-sorry for typos.

On Jun 27, 2017, at 9:56 AM, Joshua Laird <[joshua\\_laird@nps.gov](mailto:joshua_laird@nps.gov)> wrote:

The parade went extremely well our NPS contingent was very warmly received throughout the march, but never more so than when stopped in front of Stonewall. See attached (although the image only includes about half our group- the rest were shaking hands with folks in the crowd).

Joshua  
<image1.JPG>

---

**Joshua Laird**

Commissioner, National Parks of New York Harbor  
Federal Hall National Memorial  
26 Wall Street, New York, NY 10005  
tel. [212-668-5180](tel:212-668-5180) cell. [718-775-6038](tel:718-775-6038)



Sent from my iPhone

On Jun 22, 2017, at 5:40 PM, Reynolds, Michael <[michael\\_reynolds@nps.gov](mailto:michael_reynolds@nps.gov)> wrote:

even better

On Thu, Jun 22, 2017 at 5:23 PM, Laird, Joshua  
<[joshua\\_laird@nps.gov](mailto:joshua_laird@nps.gov)> wrote:

One correction: I just learned that our Manhattan staff ordered a new banner that reads "Stonewall National Monument/National Park Service." It has 2 arrowheads and a narrow rainbow strip at the top. You can see the layout in the attached image.

<image1.PNG>

On Thu, Jun 22, 2017 at 4:37 PM, Michael Reynolds  
<[michael\\_reynolds@nps.gov](mailto:michael_reynolds@nps.gov)> wrote:

Ok thanks! Will copy our leadership for awareness and thanks for copying us.

Sent from my iPhone-sorry for typos.

On Jun 22, 2017, at 4:34 PM, Laird, Joshua  
<[joshua\\_laird@nps.gov](mailto:joshua_laird@nps.gov)> wrote:

Mike,

As I mentioned, the NPS has a reserved marching slot in this Sunday's NYC Pride March, which was

offered by the organizers in recognition of our management of Stonewall National Monument.

- We currently have 22 RSVPs from NPS employees. Our instructions are that any employee with permission from their supervisor to march while on-duty should be in uniform. That appears to be everyone (off-duty employees are also invited, but cannot be in uniform). We are also expecting a handful of volunteers.
- The group is marching behind a brown NPS banner that says "National Park Service" and has an arrowhead on one side.
- The event is heavily covered by local, national and international media. We are listed in the parade guide, but have received no inquiries about our participation.
- We marched with a slightly smaller group last year.

Let me know if you have any additional questions,  
Joshua

--  
**Joshua Laird**  
Commissioner, National Parks of New York Harbor  
Federal Hall National Memorial  
26 Wall Street, New York, NY 10005  
tel. 212-668-5180 cell. 718-775-6038



--  
**Joshua Laird**  
Commissioner, National Parks of New York Harbor  
Federal Hall National Memorial  
26 Wall Street, New York, NY 10005  
tel. 212-668-5180 cell. 718-775-6038



--  
Michael Reynolds  
National Park Service  
Acting Director  
1849 C Street NW Ste. 3110  
Washington, DC 20240  
(202) 208 4621

(202) 208 3818  
[michael\\_reynolds@nps.gov](mailto:michael_reynolds@nps.gov)



--  
Michael Reynolds  
National Park Service  
Acting Director  
1849 C Street NW Ste. 3110  
Washington, DC 20240  
(202) 208 4621  
(202) 208 3818  
[michael\\_reynolds@nps.gov](mailto:michael_reynolds@nps.gov)



**"Reynolds, Michael" <[michael\\_reynolds@nps.gov](mailto:michael_reynolds@nps.gov)>**

---

**From:** "Reynolds, Michael" <[michael\\_reynolds@nps.gov](mailto:michael_reynolds@nps.gov)>  
**Sent:** Sat Oct 21 2017 09:06:27 GMT-0600 (MDT)  
**To:** Janice DeSordi <[janice\\_desordi@nps.gov](mailto:janice_desordi@nps.gov)>  
**Subject:** Fwd: NYC Pride March  
**Attachments:** image1.PNG image1.JPG

----- Forwarded message -----  
From: **Michael Reynolds** <[michael\\_reynolds@nps.gov](mailto:michael_reynolds@nps.gov)>  
Date: Tue, Jun 27, 2017 at 10:09 AM  
Subject: Fwd: NYC Pride March  
To: Amy Schneckenburger <[amy.schneckenburger@gmail.com](mailto:amy.schneckenburger@gmail.com)>

Sent from my iPhone-sorry for typos.

Begin forwarded message:

**From:** Joshua Laird <[joshua\\_laird@nps.gov](mailto:joshua_laird@nps.gov)>

**Date:** June 27, 2017 at 9:56:27 AM EDT

**To:** "Reynolds, Michael" <[michael\\_reynolds@nps.gov](mailto:michael_reynolds@nps.gov)>

**Cc:** Bert Frost <[bert\\_frost@nps.gov](mailto:bert_frost@nps.gov)>, Slayton April <[april\\_slayton@nps.gov](mailto:april_slayton@nps.gov)>, Cynthia MacLeod <[Cynthia\\_MacLeod@nps.gov](mailto:Cynthia_MacLeod@nps.gov)>

**Subject: Re: NYC Pride March**

The parade went extremely well our NPS contingent was very warmly received throughout the march, but never more so than when stopped in front of Stonewall. See attached (although the image only includes about half our group- the rest were shaking hands with folks in the crowd).

Joshua

image1.JPG

---

**Joshua Laird**

Commissioner, National Parks of New York Harbor  
Federal Hall National Memorial  
26 Wall Street, New York, NY 10005  
tel. [212-668-5180](tel:212-668-5180) cell. [718-775-6038](tel:718-775-6038)

**FIND YOUR  
PARK**



Sent from my iPhone

On Jun 22, 2017, at 5:40 PM, Reynolds, Michael <[michael\\_reynolds@nps.gov](mailto:michael_reynolds@nps.gov)> wrote:

even better

On Thu, Jun 22, 2017 at 5:23 PM, Laird, Joshua <[joshua\\_laird@nps.gov](mailto:joshua_laird@nps.gov)> wrote:

One correction: I just learned that our Manhattan staff ordered a new banner that reads "Stonewall National Monument/National Park Service." It has 2 arrowheads and a narrow rainbow strip at the top. You can see the layout in the attached image.

Inline image 1

On Thu, Jun 22, 2017 at 4:37 PM, Michael Reynolds <[michael\\_reynolds@nps.gov](mailto:michael_reynolds@nps.gov)> wrote:

Ok thanks! Will copy our leadership for awareness and thanks for

copying us.

Sent from my iPhone-sorry for typos.

On Jun 22, 2017, at 4:34 PM, Laird, Joshua  
<[joshua.laird@nps.gov](mailto:joshua.laird@nps.gov)> wrote:

Mike,

As I mentioned, the NPS has a reserved marching slot in this Sunday's NYC Pride March, which was offered by the organizers in recognition of our management of Stonewall National Monument.

- We currently have 22 RSVPs from NPS employees. Our instructions are that any employee with permission from their supervisor to march while on-duty should be in uniform. That appears to be everyone (off-duty employees are also invited, but cannot be in uniform). We are also expecting a handful of volunteers.
- The group is marching behind a brown NPS banner that says "National Park Service" and has an arrowhead on one side.
- The event is heavily covered by local, national and international media. We are listed in the parade guide, but have received no inquiries about our participation.
- We marched with a slightly smaller group last year.

Let me know if you have any additional questions,  
Joshua

--

**Joshua Laird**  
Commissioner, National Parks of New York Harbor  
Federal Hall National Memorial  
26 Wall Street, New York, NY 10005  
tel. 212-668-5180 cell. 718-775-6038



--

**Joshua Laird**  
Commissioner, National Parks of New York Harbor  
Federal Hall National Memorial  
26 Wall Street, New York, NY 10005  
tel. 212-668-5180 cell. 718-775-6038



--  
Michael Reynolds  
National Park Service  
Acting Director  
1849 C Street NW Ste. 3110  
Washington, DC 20240  
(202) 208 4621  
(202) 208 3818  
[michael\\_reynolds@nps.gov](mailto:michael_reynolds@nps.gov)



--  
Michael Reynolds  
National Park Service  
Acting Director  
1849 C Street NW Ste. 3110  
Washington, DC 20240  
(202) 208 4621  
(202) 208 3818  
[michael\\_reynolds@nps.gov](mailto:michael_reynolds@nps.gov)



**"Reynolds, Michael" <michael\_reynolds@nps.gov>**

---

**From:** "Reynolds, Michael" <michael\_reynolds@nps.gov>  
**Sent:** Sat Oct 21 2017 09:06:39 GMT-0600 (MDT)  
**To:** Janice DeSordi <janice\_desordi@nps.gov>  
**Subject:** Fwd: NYC Pride March  
**Attachments:** image1.JPG image1.PNG

----- Forwarded message -----

From: **Michael Reynolds** <[michael\\_reynolds@nps.gov](mailto:michael_reynolds@nps.gov)>

Date: Tue, Jun 27, 2017 at 10:14 AM

Subject: Fwd: NYC Pride March

To: Joy Beasley <[joy\\_beasley@nps.gov](mailto:joy_beasley@nps.gov)>, Jeffrey Reinbold <[jeff\\_reinbold@nps.gov](mailto:jeff_reinbold@nps.gov)>, Tom Medema <[tom\\_medema@nps.gov](mailto:tom_medema@nps.gov)>, Beverly Stephens <[grace\\_stephens@nps.gov](mailto:grace_stephens@nps.gov)>

Sent from my iPhone-sorry for typos.

Begin forwarded message:

**From:** Joshua Laird <[joshua\\_laird@nps.gov](mailto:joshua_laird@nps.gov)>

**Date:** June 27, 2017 at 9:56:27 AM EDT

**To:** "Reynolds, Michael" <[michael\\_reynolds@nps.gov](mailto:michael_reynolds@nps.gov)>

**Cc:** Bert Frost <[bert\\_frost@nps.gov](mailto:bert_frost@nps.gov)>, Slayton April <[april\\_slayton@nps.gov](mailto:april_slayton@nps.gov)>, Cynthia MacLeod <[Cynthia\\_MacLeod@nps.gov](mailto:Cynthia_MacLeod@nps.gov)>

**Subject: Re: NYC Pride March**

The parade went extremely well our NPS contingent was very warmly received throughout the march, but never more so than when stopped in front of Stonewall. See attached (although the image only includes about half our group- the rest were shaking hands with folks in the crowd).

Joshua

image1.JPG

---

**Joshua Laird**

Commissioner, National Parks of New York Harbor

Federal Hall National Memorial

26 Wall Street, New York, NY 10005

tel. [212-668-5180](tel:212-668-5180) cell. [718-775-6038](tel:718-775-6038)

**FIND YOUR  
PARK**



Sent from my iPhone

On Jun 22, 2017, at 5:40 PM, Reynolds, Michael <[michael\\_reynolds@nps.gov](mailto:michael_reynolds@nps.gov)> wrote:

even better

On Thu, Jun 22, 2017 at 5:23 PM, Laird, Joshua

<[joshua\\_laird@nps.gov](mailto:joshua_laird@nps.gov)> wrote:

One correction: I just learned that our Manhattan staff ordered a new banner that reads "Stonewall National Monument/National Park Service." It has 2 arrowheads and a narrow rainbow strip at the top. You can see the



layout in the attached image.

Inline image 1

On Thu, Jun 22, 2017 at 4:37 PM, Michael Reynolds  
<[michael\\_reynolds@nps.gov](mailto:michael_reynolds@nps.gov)> wrote:

Ok thanks! Will copy our leadership for awareness and thanks for copying us.

Sent from my iPhone-sorry for typos.

On Jun 22, 2017, at 4:34 PM, Laird, Joshua  
<[joshua\\_laird@nps.gov](mailto:joshua_laird@nps.gov)> wrote:

Mike,

As I mentioned, the NPS has a reserved marching slot in this Sunday's NYC Pride March, which was offered by the organizers in recognition of our management of Stonewall National Monument.

- We currently have 22 RSVPs from NPS employees. Our instructions are that any employee with permission from their supervisor to march while on-duty should be in uniform. That appears to be everyone (off-duty employees are also invited, but cannot be in uniform). We are also expecting a handful of volunteers.
- The group is marching behind a brown NPS banner that says "National Park Service" and has an arrowhead on one side.
- The event is heavily covered by local, national and international media. We are listed in the parade guide, but have received no inquiries about our participation.
- We marched with a slightly smaller group last year.

Let me know if you have any additional questions,  
Joshua

--

**Joshua Laird**  
Commissioner, National Parks of New York Harbor  
Federal Hall National Memorial

26 Wall Street, New York, NY 10005  
tel. 212-668-5180 cell. 718-775-6038



---

**Joshua Laird**

Commissioner, National Parks of New York Harbor  
Federal Hall National Memorial  
26 Wall Street, New York, NY 10005  
tel. 212-668-5180 cell. 718-775-6038



---

Michael Reynolds  
National Park Service  
Acting Director  
1849 C Street NW Ste. 3110  
Washington, DC 20240  
(202) 208 4621  
(202) 208 3818  
[michael\\_reynolds@nps.gov](mailto:michael_reynolds@nps.gov)



---

Michael Reynolds  
National Park Service  
Acting Director  
1849 C Street NW Ste. 3110  
Washington, DC 20240  
(202) 208 4621  
(202) 208 3818  
[michael\\_reynolds@nps.gov](mailto:michael_reynolds@nps.gov)



**"Reynolds, Michael" <michael\_reynolds@nps.gov>**

---

**From:** "Reynolds, Michael" <michael\_reynolds@nps.gov>  
**Sent:** Sat Oct 21 2017 09:09:45 GMT-0600 (MDT)  
**To:** Janice DeSordi <janice\_desordi@nps.gov>  
**Subject:** Fwd: NYC Pride March

----- Forwarded message -----

**From:** **Michael Reynolds** <michael\_reynolds@nps.gov>  
**Date:** Thu, Jun 22, 2017 at 4:38 PM  
**Subject:** Fwd: NYC Pride March  
**To:** [thomas\\_crosson@nps.gov](mailto:thomas_crosson@nps.gov), Maureen Foster <[maureen\\_foster@ios.doi.gov](mailto:maureen_foster@ios.doi.gov)>, [virginia\\_johnson@ios.doi.gov](mailto:virginia_johnson@ios.doi.gov)

For awareness...,

Sent from my iPhone-sorry for typos.

Begin forwarded message:

**From:** "Laird, Joshua" <[joshua\\_laird@nps.gov](mailto:joshua_laird@nps.gov)>  
**Date:** June 22, 2017 at 4:33:56 PM EDT  
**To:** Michael Reynolds <[michael\\_reynolds@nps.gov](mailto:michael_reynolds@nps.gov)>, Bert Frost <[bert\\_frost@nps.gov](mailto:bert_frost@nps.gov)>, Slayton April <[april\\_slayton@nps.gov](mailto:april_slayton@nps.gov)>, Cynthia MacLeod <[Cynthia\\_MacLeod@nps.gov](mailto:Cynthia_MacLeod@nps.gov)>  
**Subject:** NYC Pride March

Mike,

As I mentioned, the NPS has a reserved marching slot in this Sunday's NYC Pride March, which was offered by the organizers in recognition of our management of Stonewall National Monument.

- We currently have 22 RSVPs from NPS employees. Our instructions are that any employee with permission from their supervisor to march while on-duty should be in uniform. That appears to be everyone (off-duty employees are also invited, but cannot be in uniform). We are also expecting a handful of volunteers.
- The group is marching behind a brown NPS banner that says "National Park Service" and has an arrowhead on one side.
- The event is heavily covered by local, national and international media. We are listed in the parade guide, but have received no inquiries about our participation.
- We marched with a slightly smaller group last year.

Let me know if you have any additional questions,  
Joshua

--

**Joshua Laird**  
Commissioner, National Parks of New York Harbor



--  
Michael Reynolds  
National Park Service  
Acting Director  
1849 C Street NW Ste. 3110  
Washington, DC 20240  
(202) 208 4621  
(202) 208 3818  
[michael\\_reynolds@nps.gov](mailto:michael_reynolds@nps.gov)



**"Reynolds, Michael" <michael\_reynolds@nps.gov>**

---

**From:** "Reynolds, Michael" <michael\_reynolds@nps.gov>  
**Sent:** Sat Oct 21 2017 09:09:51 GMT-0600 (MDT)  
**To:** Janice DeSordi <janice\_desordi@nps.gov>  
**Subject:** Fwd: NYC Pride March

----- Forwarded message -----  
From: **Thomas Crosson** <[thomas\\_crosson@nps.gov](mailto:thomas_crosson@nps.gov)>  
Date: Thu, Jun 22, 2017 at 5:02 PM  
Subject: Re: NYC Pride March  
To: Michael Reynolds <[michael\\_reynolds@nps.gov](mailto:michael_reynolds@nps.gov)>

Thanks. The park is Tweeting about it. I've seen some other Pride related posts from parks over the past week and there hasn't been any negative reactions to them that I've seen/heard.

Tom Crosson  
NPS Public Affairs

On Jun 22, 2017, at 4:38 PM, Michael Reynolds <[michael\\_reynolds@nps.gov](mailto:michael_reynolds@nps.gov)> wrote:

For awareness...,

Sent from my iPhone-sorry for typos.

Begin forwarded message:

**From:** "Laird, Joshua" <[joshua\\_laird@nps.gov](mailto:joshua_laird@nps.gov)>  
**Date:** June 22, 2017 at 4:33:56 PM EDT  
**To:** Michael Reynolds <[michael\\_reynolds@nps.gov](mailto:michael_reynolds@nps.gov)>, Bert Frost <[bert\\_frost@nps.gov](mailto:bert_frost@nps.gov)>, Slayton April <[april\\_slayton@nps.gov](mailto:april_slayton@nps.gov)>, Cynthia MacLeod <[Cynthia\\_MacLeod@nps.gov](mailto:Cynthia_MacLeod@nps.gov)>  
**Subject:** NYC Pride March

Mike,

As I mentioned, the NPS has a reserved marching slot in this Sunday's NYC Pride March, which was offered by the organizers in recognition of our management of Stonewall National Monument.

- We currently have 22 RSVPs from NPS employees. Our instructions are that any employee with permission from their supervisor to march while on-duty should be in uniform. That appears to be everyone (off-duty employees are also invited, but cannot be in uniform). We are also expecting a handful of volunteers.
- The group is marching behind a brown NPS banner that says "National Park Service" and has an arrowhead on one side.
- The event is heavily covered by local, national and international media. We are listed in the parade guide, but have received no inquiries about our participation.
- We marched with a slightly smaller group last year.

Let me know if you have any additional questions,  
Joshua

--

**Joshua Laird**  
Commissioner, National Parks of New York Harbor  
Federal Hall National Memorial  
26 Wall Street, New York, NY 10005  
tel. 212-668-5180 cell. 718-775-6038



--

Michael Reynolds  
National Park Service  
Acting Director  
1849 C Street NW Ste. 3110  
Washington, DC 20240  
(202) 208 4621

(202) 208 3818

[michael\\_reynolds@nps.gov](mailto:michael_reynolds@nps.gov)



**"Reynolds, Michael" <michael\_reynolds@nps.gov>**

---

**From:** "Reynolds, Michael" <michael\_reynolds@nps.gov>  
**Sent:** Sat Oct 21 2017 09:10:00 GMT-0600 (MDT)  
**To:** Janice DeSordi <janice\_desordi@nps.gov>  
**Subject:** Fwd: NYC Pride March  
**Attachments:** image1.PNG

----- Forwarded message -----

**From:** **Laird, Joshua** <[joshua\\_laird@nps.gov](mailto:joshua_laird@nps.gov)>  
**Date:** Thu, Jun 22, 2017 at 5:23 PM  
**Subject:** Re: NYC Pride March  
**To:** Michael Reynolds <[michael\\_reynolds@nps.gov](mailto:michael_reynolds@nps.gov)>  
**Cc:** Bert Frost <[bert\\_frost@nps.gov](mailto:bert_frost@nps.gov)>, Slayton April <[april\\_slayton@nps.gov](mailto:april_slayton@nps.gov)>, Cynthia MacLeod <[Cynthia\\_MacLeod@nps.gov](mailto:Cynthia_MacLeod@nps.gov)>

One correction: I just learned that our Manhattan staff ordered a new banner that reads "Stonewall National Monument/National Park Service." It has 2 arrowheads and a narrow rainbow strip at the top. You can see the layout in the attached image.

Inline image 1

A rectangular box with a thin black border, intended for an inline image that is not visible in this view.

On Thu, Jun 22, 2017 at 4:37 PM, Michael Reynolds <[michael\\_reynolds@nps.gov](mailto:michael_reynolds@nps.gov)> wrote:

Ok thanks! Will copy our leadership for awareness and thanks for copying us.

Sent from my iPhone-sorry for typos.

On Jun 22, 2017, at 4:34 PM, Laird, Joshua <[joshua\\_laird@nps.gov](mailto:joshua_laird@nps.gov)> wrote:

Mike,

As I mentioned, the NPS has a reserved marching slot in this Sunday's

NYC Pride March, which was offered by the organizers in recognition of our management of Stonewall National Monument.

- We currently have 22 RSVPs from NPS employees. Our instructions are that any employee with permission from their supervisor to march while on-duty should be in uniform. That appears to be everyone (off-duty employees are also invited, but cannot be in uniform). We are also expecting a handful of volunteers.
- The group is marching behind a brown NPS banner that says "National Park Service" and has an arrowhead on one side.
- The event is heavily covered by local, national and international media. We are listed in the parade guide, but have received no inquiries about our participation.
- We marched with a slightly smaller group last year.

Let me know if you have any additional questions,  
Joshua

--

**Joshua Laird**

Commissioner, National Parks of New York Harbor  
Federal Hall National Memorial  
26 Wall Street, New York, NY 10005  
tel. 212-668-5180 cell. 718-775-6038



--

**Joshua Laird**

Commissioner, National Parks of New York Harbor  
Federal Hall National Memorial  
26 Wall Street, New York, NY 10005  
tel. 212-668-5180 cell. 718-775-6038



--

Michael Reynolds  
National Park Service  
Acting Director  
1849 C Street NW Ste. 3110  
Washington, DC 20240  
(202) 208 4621  
(202) 208 3818  
[michael\\_reynolds@nps.gov](mailto:michael_reynolds@nps.gov)



**"Reynolds, Michael" < michael\_reynolds@nps.gov >**

---

**From:** "Reynolds, Michael" < michael\_reynolds@nps.gov >  
**Sent:** Sat Oct 21 2017 09:10:06 GMT-0600 (MDT)  
**To:** Janice DeSordi < janice\_desordi@nps.gov >  
**Subject:** Fwd: NYC Pride March  
**Attachments:** image1.PNG

----- Forwarded message -----

From: **Reynolds, Michael** < michael\_reynolds@nps.gov >  
Date: Thu, Jun 22, 2017 at 5:40 PM  
Subject: Re: NYC Pride March  
To: "Laird, Joshua" < joshua\_laird@nps.gov >  
Cc: Bert Frost < bert\_frost@nps.gov >, Slayton April < april\_slayton@nps.gov >, Cynthia MacLeod < Cynthia\_MacLeod@nps.gov >

even better

On Thu, Jun 22, 2017 at 5:23 PM, Laird, Joshua < joshua\_laird@nps.gov > wrote:

One correction: I just learned that our Manhattan staff ordered a new banner that reads "Stonewall National Monument/National Park Service." It has 2 arrowheads and a narrow rainbow strip at the top. You can see the layout in the attached image.

Inline image 1

A rectangular placeholder box for an inline image, currently empty.

On Thu, Jun 22, 2017 at 4:37 PM, Michael Reynolds < michael\_reynolds@nps.gov > wrote:

Ok thanks! Will copy our leadership for awareness and thanks for copying us.

Sent from my iPhone-sorry for typos.

On Jun 22, 2017, at 4:34 PM, Laird, Joshua < joshua\_laird@nps.gov > wrote:

Mike,

As I mentioned, the NPS has a reserved marching slot in this



Sunday's NYC Pride March, which was offered by the organizers in recognition of our management of Stonewall National Monument.

- We currently have 22 RSVPs from NPS employees. Our instructions are that any employee with permission from their supervisor to march while on-duty should be in uniform. That appears to be everyone (off-duty employees are also invited, but cannot be in uniform). We are also expecting a handful of volunteers.
- The group is marching behind a brown NPS banner that says "National Park Service" and has an arrowhead on one side.
- The event is heavily covered by local, national and international media. We are listed in the parade guide, but have received no inquiries about our participation.
- We marched with a slightly smaller group last year.

Let me know if you have any additional questions,  
Joshua

--

**Joshua Laird**

Commissioner, National Parks of New York Harbor  
Federal Hall National Memorial  
26 Wall Street, New York, NY 10005  
tel. 212-668-5180 cell. 718-775-6038



--

**Joshua Laird**

Commissioner, National Parks of New York Harbor  
Federal Hall National Memorial  
26 Wall Street, New York, NY 10005  
tel. 212-668-5180 cell. 718-775-6038



--

Michael Reynolds  
National Park Service  
Acting Director  
1849 C Street NW Ste. 3110  
Washington, DC 20240  
(202) 208 4621  
(202) 208 3818  
[michael\\_reynolds@nps.gov](mailto:michael_reynolds@nps.gov)



--

Michael Reynolds  
National Park Service  
Acting Director  
1849 C Street NW Ste. 3110  
Washington, DC 20240  
(202) 208 4621  
(202) 208 3818  
[michael\\_reynolds@nps.gov](mailto:michael_reynolds@nps.gov)



**"Reynolds, Michael" <michael\_reynolds@nps.gov>**

---

**From:** "Reynolds, Michael" <michael\_reynolds@nps.gov>  
**Sent:** Sat Oct 21 2017 09:10:20 GMT-0600 (MDT)  
**To:** Janice DeSordi <janice\_desordi@nps.gov>  
**Subject:** Fwd: NYC Pride March  
**Attachments:** image1.PNG image1.JPG

----- Forwarded message -----

**From:** Joshua Laird <[joshua\\_laird@nps.gov](mailto:joshua_laird@nps.gov)>  
**Date:** Tue, Jun 27, 2017 at 9:56 AM  
**Subject:** Re: NYC Pride March  
**To:** "Reynolds, Michael" <[michael\\_reynolds@nps.gov](mailto:michael_reynolds@nps.gov)>  
**Cc:** Bert Frost <[bert\\_frost@nps.gov](mailto:bert_frost@nps.gov)>, Slayton April <[april\\_slayton@nps.gov](mailto:april_slayton@nps.gov)>, Cynthia MacLeod <[Cynthia\\_MacLeod@nps.gov](mailto:Cynthia_MacLeod@nps.gov)>

The parade went extremely well our NPS contingent was very warmly received throughout the march, but never more so than when stopped in front of Stonewall. See attached (although the image only includes about half our group- the rest were shaking hands with folks in the crowd).

Joshua

image1.JPG

---

**Joshua Laird**

Commissioner, National Parks of New York Harbor  
Federal Hall National Memorial  
26 Wall Street, New York, NY 10005  
tel. [212-668-5180](tel:212-668-5180) cell. [718-775-6038](tel:718-775-6038)

**FIND YOUR  
PARK**



Sent from my iPhone

On Jun 22, 2017, at 5:40 PM, Reynolds, Michael <[michael\\_reynolds@nps.gov](mailto:michael_reynolds@nps.gov)> wrote:

even better

On Thu, Jun 22, 2017 at 5:23 PM, Laird, Joshua <[joshua\\_laird@nps.gov](mailto:joshua_laird@nps.gov)> wrote:

One correction: I just learned that our Manhattan staff ordered a new banner that reads "Stonewall National Monument/National Park Service." It has 2 arrowheads and a narrow rainbow strip at the top. You can see the layout in the attached image.

Inline image 1

On Thu, Jun 22, 2017 at 4:37 PM, Michael Reynolds <[michael\\_reynolds@nps.gov](mailto:michael_reynolds@nps.gov)> wrote:

Ok thanks! Will copy our leadership for awareness and thanks for copying us.

Sent from my iPhone-sorry for typos.

On Jun 22, 2017, at 4:34 PM, Laird, Joshua <[joshua\\_laird@nps.gov](mailto:joshua_laird@nps.gov)> wrote:

Mike,

As I mentioned, the NPS has a reserved marching slot in this Sunday's NYC Pride March, which was offered by the organizers in recognition of our management of Stonewall National Monument.

- We currently have 22 RSVPs from NPS employees. Our instructions are that any employee with permission from their supervisor to march while on-duty should be in uniform. That appears to be everyone (off-duty employees are also invited, but cannot be in uniform). We are also expecting a handful of volunteers.

- The group is marching behind a brown NPS banner that says "National Park Service" and has an arrowhead on one side.
- The event is heavily covered by local, national and international media. We are listed in the parade guide, but have received no inquiries about our participation.
- We marched with a slightly smaller group last year.

Let me know if you have any additional questions,  
Joshua

--

**Joshua Laird**  
Commissioner, National Parks of New York Harbor  
Federal Hall National Memorial  
26 Wall Street, New York, NY 10005  
tel. 212-668-5180 cell. 718-775-6038



--

**Joshua Laird**  
Commissioner, National Parks of New York Harbor  
Federal Hall National Memorial  
26 Wall Street, New York, NY 10005  
tel. 212-668-5180 cell. 718-775-6038



--

Michael Reynolds  
National Park Service  
Acting Director  
1849 C Street NW Ste. 3110  
Washington, DC 20240  
(202) 208 4621  
(202) 208 3818  
[michael\\_reynolds@nps.gov](mailto:michael_reynolds@nps.gov)



--

Michael Reynolds  
National Park Service  
Acting Director  
1849 C Street NW Ste. 3110  
Washington, DC 20240  
(202) 208 4621  
(202) 208 3818  
[michael\\_reynolds@nps.gov](mailto:michael_reynolds@nps.gov)



**"Reynolds, Michael" <michael\_reynolds@nps.gov>**

---

**From:** "Reynolds, Michael" <michael\_reynolds@nps.gov>  
**Sent:** Sat Oct 21 2017 09:10:32 GMT-0600 (MDT)  
**To:** Janice DeSordi <janice\_desordi@nps.gov>  
**Subject:** Fwd: NYC Pride March  
**Attachments:** image1.PNG image1.JPG

----- Forwarded message -----

From: **Reynolds, Michael** <[michael\\_reynolds@nps.gov](mailto:michael_reynolds@nps.gov)>  
Date: Tue, Jun 27, 2017 at 10:01 AM  
Subject: Fwd: NYC Pride March  
To: Jon Jarvis <[bjjarvis1@icloud.com](mailto:bjjarvis1@icloud.com)>, "[molly\\_ross@nps.gov](mailto:molly_ross@nps.gov)" <[molly\\_ross@nps.gov](mailto:molly_ross@nps.gov)>

----- Forwarded message -----

From: **Joshua Laird** <[joshua\\_laird@nps.gov](mailto:joshua_laird@nps.gov)>  
Date: Tue, Jun 27, 2017 at 9:56 AM  
Subject: Re: NYC Pride March  
To: "Reynolds, Michael" <[michael\\_reynolds@nps.gov](mailto:michael_reynolds@nps.gov)>  
Cc: Bert Frost <[bert\\_frost@nps.gov](mailto:bert_frost@nps.gov)>, Slayton April <[april\\_slayton@nps.gov](mailto:april_slayton@nps.gov)>, Cynthia MacLeod <[Cynthia\\_MacLeod@nps.gov](mailto:Cynthia_MacLeod@nps.gov)>

The parade went extremely well our NPS contingent was very warmly received throughout the march, but never more so than when stopped in front of Stonewall. See attached (although the image only includes about half our group- the rest were shaking hands with folks in the crowd).

Joshua

image1.JPG

---

**Joshua Laird**

Commissioner, National Parks of New York Harbor  
Federal Hall National Memorial  
26 Wall Street, New York, NY 10005  
tel. [212-668-5180](tel:212-668-5180) cell. [718-775-6038](tel:718-775-6038)



Sent from my iPhone

On Jun 22, 2017, at 5:40 PM, Reynolds, Michael <[michael\\_reynolds@nps.gov](mailto:michael_reynolds@nps.gov)> wrote:

even better

On Thu, Jun 22, 2017 at 5:23 PM, Laird, Joshua <[joshua\\_laird@nps.gov](mailto:joshua_laird@nps.gov)> wrote:

One correction: I just learned that our Manhattan staff ordered a new banner that reads "Stonewall National Monument/National Park Service." It has 2 arrowheads and a narrow rainbow strip at the top. You can see the layout in the attached image.

Inline image 1

On Thu, Jun 22, 2017 at 4:37 PM, Michael Reynolds <[michael\\_reynolds@nps.gov](mailto:michael_reynolds@nps.gov)> wrote:

Ok thanks! Will copy our leadership for awareness and thanks for copying us.

Sent from my iPhone-sorry for typos.

On Jun 22, 2017, at 4:34 PM, Laird, Joshua <[joshua\\_laird@nps.gov](mailto:joshua_laird@nps.gov)> wrote:

Mike,

As I mentioned, the NPS has a reserved marching slot in this Sunday's NYC Pride March, which was offered by the organizers in recognition of our management of Stonewall National Monument.

- We currently have 22 RSVPs from NPS employees. Our instructions are that any employee with permission from their supervisor to march while on-duty should be in uniform. That appears to be everyone (off-duty employees are also invited, but cannot be in uniform). We are also expecting a handful of volunteers.
- The group is marching behind a brown NPS banner that says "National Park Service" and has an arrowhead on

one side.

- The event is heavily covered by local, national and international media. We are listed in the parade guide, but have received no inquiries about our participation.
- We marched with a slightly smaller group last year.

Let me know if you have any additional questions,  
Joshua

--

**Joshua Laird**

Commissioner, National Parks of New York Harbor  
Federal Hall National Memorial  
26 Wall Street, New York, NY 10005  
tel. 212-668-5180 cell. 718-775-6038



--

**Joshua Laird**

Commissioner, National Parks of New York Harbor  
Federal Hall National Memorial  
26 Wall Street, New York, NY 10005  
tel. 212-668-5180 cell. 718-775-6038



--

Michael Reynolds  
National Park Service  
Acting Director  
1849 C Street NW Ste. 3110  
Washington, DC 20240  
(202) 208 4621  
(202) 208 3818  
[michael\\_reynolds@nps.gov](mailto:michael_reynolds@nps.gov)



--

Michael Reynolds  
National Park Service

Acting Director  
1849 C Street NW Ste. 3110  
Washington, DC 20240  
(202) 208 4621  
(202) 208 3818  
[michael\\_reynolds@nps.gov](mailto:michael_reynolds@nps.gov)



--  
Michael Reynolds  
National Park Service  
Acting Director  
1849 C Street NW Ste. 3110  
Washington, DC 20240  
(202) 208 4621  
(202) 208 3818  
[michael\\_reynolds@nps.gov](mailto:michael_reynolds@nps.gov)



**"Reynolds, Michael" <michael\_reynolds@nps.gov>**

---

**From:** "Reynolds, Michael" <michael\_reynolds@nps.gov>  
**Sent:** Sat Oct 21 2017 09:10:40 GMT-0600 (MDT)  
**To:** Janice DeSordi <janice\_desordi@nps.gov>  
**Subject:** Fwd: NYC Pride March

----- Forwarded message -----

From: **Michael Reynolds** <[michael\\_reynolds@nps.gov](mailto:michael_reynolds@nps.gov)>  
Date: Tue, Jun 27, 2017 at 10:08 AM  
Subject: Re: NYC Pride March  
To: Joshua Laird <[joshua\\_laird@nps.gov](mailto:joshua_laird@nps.gov)>  
Cc: Bert Frost <[bert\\_frost@nps.gov](mailto:bert_frost@nps.gov)>, Slayton April <[april\\_slayton@nps.gov](mailto:april_slayton@nps.gov)>, Cynthia MacLeod <[Cynthia\\_MacLeod@nps.gov](mailto:Cynthia_MacLeod@nps.gov)>

This is great- many thanks!

Sent from my iPhone-sorry for typos.



On Jun 27, 2017, at 9:56 AM, Joshua Laird <[joshua\\_laird@nps.gov](mailto:joshua_laird@nps.gov)> wrote:

The parade went extremely well our NPS contingent was very warmly received throughout the march, but never more so than when stopped in front of Stonewall. See attached (although the image only includes about half our group- the rest were shaking hands with folks in the crowd).

Joshua  
<image1.JPG>

---

**Joshua Laird**

Commissioner, National Parks of New York Harbor  
Federal Hall National Memorial  
26 Wall Street, New York, NY 10005  
tel. [212-668-5180](tel:212-668-5180) cell. [718-775-6038](tel:718-775-6038)



Sent from my iPhone

On Jun 22, 2017, at 5:40 PM, Reynolds, Michael <[michael\\_reynolds@nps.gov](mailto:michael_reynolds@nps.gov)> wrote:

even better

On Thu, Jun 22, 2017 at 5:23 PM, Laird, Joshua  
<[joshua\\_laird@nps.gov](mailto:joshua_laird@nps.gov)> wrote:

One correction: I just learned that our Manhattan staff ordered a new banner that reads "Stonewall National Monument/National Park Service." It has 2 arrowheads and a narrow rainbow strip at the top. You can see the layout in the attached image.

<image1.PNG>

On Thu, Jun 22, 2017 at 4:37 PM, Michael Reynolds  
<[michael\\_reynolds@nps.gov](mailto:michael_reynolds@nps.gov)> wrote:

Ok thanks! Will copy our leadership for awareness and thanks for copying us.

Sent from my iPhone-sorry for typos.

On Jun 22, 2017, at 4:34 PM, Laird, Joshua  
<[joshua\\_laird@nps.gov](mailto:joshua_laird@nps.gov)> wrote:

Mike,

As I mentioned, the NPS has a reserved marching slot in this Sunday's NYC Pride March, which was

offered by the organizers in recognition of our management of Stonewall National Monument.

- We currently have 22 RSVPs from NPS employees. Our instructions are that any employee with permission from their supervisor to march while on-duty should be in uniform. That appears to be everyone (off-duty employees are also invited, but cannot be in uniform). We are also expecting a handful of volunteers.
- The group is marching behind a brown NPS banner that says "National Park Service" and has an arrowhead on one side.
- The event is heavily covered by local, national and international media. We are listed in the parade guide, but have received no inquiries about our participation.
- We marched with a slightly smaller group last year.

Let me know if you have any additional questions,  
Joshua

--

**Joshua Laird**  
Commissioner, National Parks of New York Harbor  
Federal Hall National Memorial  
26 Wall Street, New York, NY 10005  
tel. 212-668-5180 cell. 718-775-6038



--

**Joshua Laird**  
Commissioner, National Parks of New York Harbor  
Federal Hall National Memorial  
26 Wall Street, New York, NY 10005  
tel. 212-668-5180 cell. 718-775-6038



--

Michael Reynolds  
National Park Service  
Acting Director  
1849 C Street NW Ste. 3110  
Washington, DC 20240  
(202) 208 4621

(202) 208 3818  
[michael\\_reynolds@nps.gov](mailto:michael_reynolds@nps.gov)



--  
Michael Reynolds  
National Park Service  
Acting Director  
1849 C Street NW Ste. 3110  
Washington, DC 20240  
(202) 208 4621  
(202) 208 3818  
[michael\\_reynolds@nps.gov](mailto:michael_reynolds@nps.gov)



**"Reynolds, Michael" <[michael\\_reynolds@nps.gov](mailto:michael_reynolds@nps.gov)>**

---

**From:** "Reynolds, Michael" <[michael\\_reynolds@nps.gov](mailto:michael_reynolds@nps.gov)>  
**Sent:** Sat Oct 21 2017 09:10:50 GMT-0600 (MDT)  
**To:** Janice DeSordi <[janice\\_desordi@nps.gov](mailto:janice_desordi@nps.gov)>  
**Subject:** Fwd: NYC Pride March  
**Attachments:** image1.PNG image1.JPG

----- Forwarded message -----  
From: **Michael Reynolds** <[michael\\_reynolds@nps.gov](mailto:michael_reynolds@nps.gov)>  
Date: Tue, Jun 27, 2017 at 10:09 AM  
Subject: Fwd: NYC Pride March  
To: Amy Schneckenburger <[amy.schneckenburger@gmail.com](mailto:amy.schneckenburger@gmail.com)>

Sent from my iPhone-sorry for typos.

Begin forwarded message:

**From:** Joshua Laird <[joshua\\_laird@nps.gov](mailto:joshua_laird@nps.gov)>

**Date:** June 27, 2017 at 9:56:27 AM EDT

**To:** "Reynolds, Michael" <[michael\\_reynolds@nps.gov](mailto:michael_reynolds@nps.gov)>

**Cc:** Bert Frost <[bert\\_frost@nps.gov](mailto:bert_frost@nps.gov)>, Slayton April <[april\\_slayton@nps.gov](mailto:april_slayton@nps.gov)>, Cynthia MacLeod <[Cynthia\\_MacLeod@nps.gov](mailto:Cynthia_MacLeod@nps.gov)>

**Subject: Re: NYC Pride March**

The parade went extremely well our NPS contingent was very warmly received throughout the march, but never more so than when stopped in front of Stonewall. See attached (although the image only includes about half our group- the rest were shaking hands with folks in the crowd).

Joshua

image1.JPG

---

**Joshua Laird**

Commissioner, National Parks of New York Harbor  
Federal Hall National Memorial  
26 Wall Street, New York, NY 10005  
tel. [212-668-5180](tel:212-668-5180) cell. [718-775-6038](tel:718-775-6038)



Sent from my iPhone

On Jun 22, 2017, at 5:40 PM, Reynolds, Michael <[michael\\_reynolds@nps.gov](mailto:michael_reynolds@nps.gov)> wrote:

even better

On Thu, Jun 22, 2017 at 5:23 PM, Laird, Joshua <[joshua\\_laird@nps.gov](mailto:joshua_laird@nps.gov)> wrote:

One correction: I just learned that our Manhattan staff ordered a new banner that reads "Stonewall National Monument/National Park Service." It has 2 arrowheads and a narrow rainbow strip at the top. You can see the layout in the attached image.

Inline image 1

On Thu, Jun 22, 2017 at 4:37 PM, Michael Reynolds <[michael\\_reynolds@nps.gov](mailto:michael_reynolds@nps.gov)> wrote:

Ok thanks! Will copy our leadership for awareness and thanks for

copying us.

Sent from my iPhone-sorry for typos.

On Jun 22, 2017, at 4:34 PM, Laird, Joshua  
<[joshua.laird@nps.gov](mailto:joshua.laird@nps.gov)> wrote:

Mike,

As I mentioned, the NPS has a reserved marching slot in this Sunday's NYC Pride March, which was offered by the organizers in recognition of our management of Stonewall National Monument.

- We currently have 22 RSVPs from NPS employees. Our instructions are that any employee with permission from their supervisor to march while on-duty should be in uniform. That appears to be everyone (off-duty employees are also invited, but cannot be in uniform). We are also expecting a handful of volunteers.
- The group is marching behind a brown NPS banner that says "National Park Service" and has an arrowhead on one side.
- The event is heavily covered by local, national and international media. We are listed in the parade guide, but have received no inquiries about our participation.
- We marched with a slightly smaller group last year.

Let me know if you have any additional questions,  
Joshua

--

**Joshua Laird**  
Commissioner, National Parks of New York Harbor  
Federal Hall National Memorial  
26 Wall Street, New York, NY 10005  
tel. 212-668-5180 cell. 718-775-6038

**FIND YOUR  
PARK**



--

**Joshua Laird**  
Commissioner, National Parks of New York Harbor  
Federal Hall National Memorial  
26 Wall Street, New York, NY 10005  
tel. 212-668-5180 cell. 718-775-6038



--  
Michael Reynolds  
National Park Service  
Acting Director  
1849 C Street NW Ste. 3110  
Washington, DC 20240  
(202) 208 4621  
(202) 208 3818  
[michael\\_reynolds@nps.gov](mailto:michael_reynolds@nps.gov)



--  
Michael Reynolds  
National Park Service  
Acting Director  
1849 C Street NW Ste. 3110  
Washington, DC 20240  
(202) 208 4621  
(202) 208 3818  
[michael\\_reynolds@nps.gov](mailto:michael_reynolds@nps.gov)



**"Reynolds, Michael" <michael\_reynolds@nps.gov>**

---

**From:** "Reynolds, Michael" <michael\_reynolds@nps.gov>  
**Sent:** Sat Oct 21 2017 09:11:04 GMT-0600 (MDT)  
**To:** Janice DeSordi <janice\_desordi@nps.gov>  
**Subject:** Fwd: NYC Pride March  
**Attachments:** image1.JPG image1.PNG

----- Forwarded message -----

From: **Michael Reynolds** <[michael\\_reynolds@nps.gov](mailto:michael_reynolds@nps.gov)>

Date: Tue, Jun 27, 2017 at 10:14 AM

Subject: Fwd: NYC Pride March

To: Joy Beasley <[joy\\_beasley@nps.gov](mailto:joy_beasley@nps.gov)>, Jeffrey Reinbold <[jeff\\_reinbold@nps.gov](mailto:jeff_reinbold@nps.gov)>, Tom Medema <[tom\\_medema@nps.gov](mailto:tom_medema@nps.gov)>, Beverly Stephens <[grace\\_stephens@nps.gov](mailto:grace_stephens@nps.gov)>

Sent from my iPhone-sorry for typos.

Begin forwarded message:

**From:** Joshua Laird <[joshua\\_laird@nps.gov](mailto:joshua_laird@nps.gov)>

**Date:** June 27, 2017 at 9:56:27 AM EDT

**To:** "Reynolds, Michael" <[michael\\_reynolds@nps.gov](mailto:michael_reynolds@nps.gov)>

**Cc:** Bert Frost <[bert\\_frost@nps.gov](mailto:bert_frost@nps.gov)>, Slayton April <[april\\_slayton@nps.gov](mailto:april_slayton@nps.gov)>, Cynthia MacLeod <[Cynthia\\_MacLeod@nps.gov](mailto:Cynthia_MacLeod@nps.gov)>

**Subject:** Re: NYC Pride March

The parade went extremely well our NPS contingent was very warmly received throughout the march, but never more so than when stopped in front of Stonewall. See attached (although the image only includes about half our group- the rest were shaking hands with folks in the crowd).

Joshua

image1.JPG

---

**Joshua Laird**

Commissioner, National Parks of New York Harbor

Federal Hall National Memorial

26 Wall Street, New York, NY 10005

tel. [212-668-5180](tel:212-668-5180) cell. [718-775-6038](tel:718-775-6038)

**FIND YOUR  
PARK**



Sent from my iPhone

On Jun 22, 2017, at 5:40 PM, Reynolds, Michael <[michael\\_reynolds@nps.gov](mailto:michael_reynolds@nps.gov)> wrote:

even better

On Thu, Jun 22, 2017 at 5:23 PM, Laird, Joshua

<[joshua\\_laird@nps.gov](mailto:joshua_laird@nps.gov)> wrote:

One correction: I just learned that our Manhattan staff ordered a new banner that reads "Stonewall National Monument/National Park Service." It has 2 arrowheads and a narrow rainbow strip at the top. You can see the

layout in the attached image.

Inline image 1

On Thu, Jun 22, 2017 at 4:37 PM, Michael Reynolds  
<[michael\\_reynolds@nps.gov](mailto:michael_reynolds@nps.gov)> wrote:

Ok thanks! Will copy our leadership for awareness and thanks for copying us.

Sent from my iPhone-sorry for typos.

On Jun 22, 2017, at 4:34 PM, Laird, Joshua  
<[joshua\\_laird@nps.gov](mailto:joshua_laird@nps.gov)> wrote:

Mike,

As I mentioned, the NPS has a reserved marching slot in this Sunday's NYC Pride March, which was offered by the organizers in recognition of our management of Stonewall National Monument.

- We currently have 22 RSVPs from NPS employees. Our instructions are that any employee with permission from their supervisor to march while on-duty should be in uniform. That appears to be everyone (off-duty employees are also invited, but cannot be in uniform). We are also expecting a handful of volunteers.
- The group is marching behind a brown NPS banner that says "National Park Service" and has an arrowhead on one side.
- The event is heavily covered by local, national and international media. We are listed in the parade guide, but have received no inquiries about our participation.
- We marched with a slightly smaller group last year.

Let me know if you have any additional questions,  
Joshua

--

**Joshua Laird**  
Commissioner, National Parks of New York Harbor  
Federal Hall National Memorial



26 Wall Street, New York, NY 10005  
tel. 212-668-5180 cell. 718-775-6038



---

**Joshua Laird**

Commissioner, National Parks of New York Harbor  
Federal Hall National Memorial  
26 Wall Street, New York, NY 10005  
tel. 212-668-5180 cell. 718-775-6038



---

Michael Reynolds  
National Park Service  
Acting Director  
1849 C Street NW Ste. 3110  
Washington, DC 20240  
(202) 208 4621  
(202) 208 3818  
[michael\\_reynolds@nps.gov](mailto:michael_reynolds@nps.gov)



---

Michael Reynolds  
National Park Service  
Acting Director  
1849 C Street NW Ste. 3110  
Washington, DC 20240  
(202) 208 4621  
(202) 208 3818  
[michael\\_reynolds@nps.gov](mailto:michael_reynolds@nps.gov)



## Conversation Contents

**Fwd: Google grant announcement for Stonewall National Monument on Sunday, June 18**

**Attachments:**

/3. Fwd: Google grant announcement for Stonewall National Monument on Sunday, June 18/1.1 Stonewall Release 6.13.17 (1).docx

/3. Fwd: Google grant announcement for Stonewall National Monument on Sunday, June 18/3.1 Key Points on Stonewall National Monument donation announcements.docx

/3. Fwd: Google grant announcement for Stonewall National Monument on Sunday, June 18/4.1 Key Points on Stonewall National Monument donation announcements.docx

/3. Fwd: Google grant announcement for Stonewall National Monument on Sunday, June 18/5.1 Stonewall Release 6.13.17 (1).docx

/3. Fwd: Google grant announcement for Stonewall National Monument on Sunday, June 18/7.1 Key Points on Stonewall National Monument donation announcements.docx

**"Reynolds, Michael" <michael\_reynolds@nps.gov>**

---

**From:** "Reynolds, Michael" <michael\_reynolds@nps.gov>  
**Sent:** Sat Oct 21 2017 08:57:59 GMT-0600 (MDT)  
**To:** Janice DeSordi <janice\_desordi@nps.gov>  
**Subject:** Fwd: Google grant announcement for Stonewall National Monument on Sunday, June 18  
**Attachments:** Stonewall Release 6.13.17 (1).docx

----- Forwarded message -----

From: **Slayton, April** <[april\\_slayton@nps.gov](mailto:april_slayton@nps.gov)>  
Date: Tue, Jun 13, 2017 at 10:32 AM  
Subject: Re: Google grant announcement for Stonewall National Monument on Sunday, June 18  
To: Laura Rigas <[laura\\_rigas@ios.doi.gov](mailto:laura_rigas@ios.doi.gov)>, Paul Ross <[Paul\\_Ross@ios.doi.gov](mailto:Paul_Ross@ios.doi.gov)>, Maureen Foster <[maureen\\_foster@ios.doi.gov](mailto:maureen_foster@ios.doi.gov)>, "Johnson, Virginia" <[virginia\\_johnson@ios.doi.gov](mailto:virginia_johnson@ios.doi.gov)>  
Cc: Thomas Crosson <[thomas\\_crosson@nps.gov](mailto:thomas_crosson@nps.gov)>, "Beverly (Grace) Stephens" <[grace\\_stephens@nps.gov](mailto:grace_stephens@nps.gov)>, Jeffrey Reinbold <[jeff\\_reinbold@nps.gov](mailto:jeff_reinbold@nps.gov)>

Good morning,

This morning, NPF also let me know that in addition to the Google announcement for Stonewall coming on Sunday, the Foundation is also planning to announce a grant for Stonewall from American Express this week on Thursday. That press release is attached.

I am expecting to receive the communications plan and press release for the Google announcement soon and will forward it once I receive it.

Please let me know if you have any questions.

All the best,

April

--

April Slayton  
Assistant Director for Communications  
National Park Service  
Visit us at [www.nps.gov](http://www.nps.gov)

On Mon, Jun 12, 2017 at 3:31 PM, Slayton, April <[april\\_slayton@nps.gov](mailto:april_slayton@nps.gov)> wrote:

Greetings,

The National Park Foundation is working with Google to facilitate an announcement of a grant Google is giving to support Stonewall National Monument in NYC. Google has approved a combined \$1 million grant that will go to the LGBT Center and the National Park Foudation for community engagement, digital initiatives, and curriculum development around Stonewall National Monument, and they would like to announce it on June 18th to kick off Pride Week in NYC.

Google has shared that this is a very important grant to them, helping to fulfill their foundation's mission of inclusion and giving voice to the under-represented, and that it has support at the highest levels. The CEO gave his personal approval of the grant. They are looking for national news coverage for this partnership, through an announcement event, a Google blog post, and a coordinated press release. We are hoping to have a copy of the communications plan and press release that we can share with you for review as soon as possible this week.

Senator Schumer's office has given a 90% confirmation that he will be the one to make the announcement this Sunday, 6/18, at 2 pm. Once Schumer has confirmed, Google will work through his office to invite the other key elected officials, including Sen. Gillibrand and Rep. Nadler.

The press event will take place at the LGBT Center, 208 W 13 St NYC, but we may still have need for space at the Monument so we're going to keep that hold for another day or so to be sure.

The tentative speaking program will include:

- - Glenda Testone, the Center/host
  - Senator Schumer
  - Google Executive – still confirming but anticipate high level
  - NPS Representative - Acting Director Mike Reynolds has been invited; if he is not available, another NPS senior leader will participate
  - Will Shafroth, National Park Foundation

Again, I will share a complete communications plan and press release once those are available, but I wanted to share a heads up as soon as we knew the event was coming together so quickly.

Thanks,  
April

--

April Slayton  
Assistant Director for Communications  
National Park Service  
Visit us at [www.nps.gov](http://www.nps.gov)

--

Michael Reynolds  
National Park Service  
Acting Director  
1849 C Street NW Ste. 3110  
Washington, DC 20240  
(202) 208 4621  
(202) 208 3818  
[michael\\_reynolds@nps.gov](mailto:michael_reynolds@nps.gov)



---

**"Reynolds, Michael" <michael\_reynolds@nps.gov>**

**From:** "Reynolds, Michael" <michael\_reynolds@nps.gov>  
**Sent:** Sat Oct 21 2017 08:58:07 GMT-0600 (MDT)  
**To:** Janice DeSordi <janice\_desordi@nps.gov>  
**Subject:** Fwd: Google grant announcement for Stonewall National Monument on Sunday, June 18

----- Forwarded message -----

**From:** Slayton, April <[april\\_slayton@nps.gov](mailto:april_slayton@nps.gov)>  
**Date:** Tue, Jun 13, 2017 at 10:43 AM  
**Subject:** Re: Google grant announcement for Stonewall National Monument on Sunday, June 18  
**To:** Laura Rigas <[laura\\_rigas@ios.doi.gov](mailto:laura_rigas@ios.doi.gov)>  
**Cc:** Paul Ross <[Paul\\_Ross@ios.doi.gov](mailto:Paul_Ross@ios.doi.gov)>, Maureen Foster <[maureen\\_foster@ios.doi.gov](mailto:maureen_foster@ios.doi.gov)>, "Johnson, Virginia" <[virginia\\_johnson@ios.doi.gov](mailto:virginia_johnson@ios.doi.gov)>, Thomas Crosson <[thomas\\_crosson@nps.gov](mailto:thomas_crosson@nps.gov)>, "Beverly (Grace) Stephens" <[grace\\_stephens@nps.gov](mailto:grace_stephens@nps.gov)>, Jeffrey Reinbold <[jeff\\_reinbold@nps.gov](mailto:jeff_reinbold@nps.gov)>

Yes, I let NPF know that I need that information as soon as possible and will share it as soon as I receive it.

Thanks,  
April

--

April Slayton  
Assistant Director for Communications  
National Park Service  
Visit us at [www.nps.gov](http://www.nps.gov)

On Tue, Jun 13, 2017 at 10:37 AM, Laura Rigas <[laura\\_rigas@ios.doi.gov](mailto:laura_rigas@ios.doi.gov)> wrote:  
| Thanks, April. Can you pls send us talking points asap just for background?

Laura Keehner Rigas  
Communications Director  
U.S. Department of the Interior  
(202) 897-7022 cell  
@Interior

On Jun 13, 2017, at 10:32 AM, Slayton, April <[april\\_slayton@nps.gov](mailto:april_slayton@nps.gov)> wrote:

Good morning,

This morning, NPF also let me know that in addition to the Google announcement for Stonewall coming on Sunday, the Foundation is also planning to announce a grant for Stonewall from American Express this week on Thursday. That press release is attached.

I am expecting to receive the communications plan and press release for the Google announcement soon and will forward it once I receive it.

Please let me know if you have any questions.

All the best,

April

--

April Slayton  
Assistant Director for Communications  
National Park Service  
Visit us at [www.nps.gov](http://www.nps.gov)

On Mon, Jun 12, 2017 at 3:31 PM, Slayton, April <[april\\_slayton@nps.gov](mailto:april_slayton@nps.gov)> wrote:

Greetings,

The National Park Foundation is working with Google to facilitate an announcement of a grant Google is giving to support Stonewall National Monument in NYC. Google has approved a combined \$1 million grant that will go to the LGBT Center and the National Park Foundation for community engagement, digital initiatives, and curriculum development around Stonewall National Monument, and they would like to announce it on June 18th to kick off Pride Week in NYC.

Google has shared that this is a very important grant to them, helping to fulfill their foundation's mission of inclusion and giving voice to the under-represented, and that it has support at the highest levels. The CEO gave his personal approval of the grant. They are looking for national news coverage for this partnership, through an announcement event, a Google blog post, and a coordinated press release. We are hoping to have a copy of the communications plan and press release that we can share with you for review as soon as possible this week.

Senator Schumer's office has given a 90% confirmation that he will be the one to make the announcement this Sunday, 6/18, at 2 pm. Once Schumer has confirmed, Google will work through his office to invite the other key elected officials, including Sen. Gillibrand and Rep. Nadler.

The press event will take place at the LGBT Center, 208 W 13 St NYC, but we may still have need for space at the Monument so we're going to keep that hold for another day or so to be sure.

The tentative speaking program will include:

-

- o Glenda Testone, the Center/host
- o Senator Schumer
- o Google Executive – still confirming but anticipate high level
- o NPS Representative - Acting Director Mike Reynolds has been invited; if he is not available, another NPS senior leader will participate
- o Will Shafroth, National Park Foundation

Again, I will share a complete communications plan and press release once those are available, but I wanted to share a heads up as soon as we knew the event was coming together so quickly.

Thanks,  
April

--

April Slayton  
Assistant Director for Communications  
National Park Service  
Visit us at [www.nps.gov](http://www.nps.gov)

<Stonewall Release 6.13.17 (1).docx>

--

Michael Reynolds  
National Park Service  
Acting Director  
1849 C Street NW Ste. 3110  
Washington, DC 20240  
(202) 208 4621  
(202) 208 3818  
[michael\\_reynolds@nps.gov](mailto:michael_reynolds@nps.gov)



**"Reynolds, Michael" <michael\_reynolds@nps.gov>**

---

**From:** "Reynolds, Michael" <michael\_reynolds@nps.gov>  
**Sent:** Sat Oct 21 2017 08:58:15 GMT-0600 (MDT)  
**To:** Janice DeSordi <janice\_desordi@nps.gov>  
**Subject:** Fwd: Google grant announcement for Stonewall National Monument on Sunday, June 18  
**Attachments:** Key Points on Stonewall National Monument donation announcements.docx

----- Forwarded message -----

From: **Slayton, April** <[april\\_slayton@nps.gov](mailto:april_slayton@nps.gov)>

Date: Tue, Jun 13, 2017 at 12:15 PM

Subject: Re: Google grant announcement for Stonewall National Monument on Sunday, June 18

To: Laura Rigas <[laura\\_rigas@ios.doi.gov](mailto:laura_rigas@ios.doi.gov)>

Cc: Paul Ross <[Paul\\_Ross@ios.doi.gov](mailto:Paul_Ross@ios.doi.gov)>, Maureen Foster <[maureen\\_foster@ios.doi.gov](mailto:maureen_foster@ios.doi.gov)>, "Johnson, Virginia" <[virginia\\_johnson@ios.doi.gov](mailto:virginia_johnson@ios.doi.gov)>, Thomas Crosson <[thomas\\_crosson@nps.gov](mailto:thomas_crosson@nps.gov)>, "Beverly (Grace) Stephens" <[grace\\_stephens@nps.gov](mailto:grace_stephens@nps.gov)>, Jeffrey Reinbold <[jeff\\_reinbold@nps.gov](mailto:jeff_reinbold@nps.gov)>, Michael Reynolds <[michael\\_reynolds@nps.gov](mailto:michael_reynolds@nps.gov)>, Herbert Frost <[bert\\_frost@nps.gov](mailto:bert_frost@nps.gov)>

Hi Laura,

Here are some high level talking points that include the details from my prior emails and a little additional background on the NPF fundraising effort for Stonewall. It also includes a third donation that is not being coordinated by NPF (the company, Chaco is releasing this independently for their cause marketing campaign).

If you need additional talking points or more information, let me know - I have not received the draft comms materials for the Google announcement yet but will send them as soon as they arrive in my inbox.

Thanks,  
April

--

April Slayton  
Assistant Director for Communications  
National Park Service  
Visit us at [www.nps.gov](http://www.nps.gov)

On Tue, Jun 13, 2017 at 10:43 AM, Slayton, April <[april\\_slayton@nps.gov](mailto:april_slayton@nps.gov)> wrote:

Yes, I let NPF know that I need that information as soon as possible and will share it as soon as I receive it.

Thanks,  
April

--

April Slayton  
Assistant Director for Communications  
National Park Service  
Visit us at [www.nps.gov](http://www.nps.gov)

On Tue, Jun 13, 2017 at 10:37 AM, Laura Rigas <[laura\\_rigas@ios.doi.gov](mailto:laura_rigas@ios.doi.gov)> wrote:

Thanks, April. Can you pls send us talking points asap just for background?

Laura Keehner Rigas  
Communications Director  
U.S. Department of the Interior  
(202) 897-7022 cell  
@Interior

On Jun 13, 2017, at 10:32 AM, Slayton, April <[april\\_slayton@nps.gov](mailto:april_slayton@nps.gov)> wrote:

Good morning,  
This morning, NPF also let me know that in addition to the Google announcement for Stonewall coming on Sunday, the Foundation is also

planning to announce a grant for Stonewall from American Express this week on Thursday. That press release is attached.

I am expecting to receive the communications plan and press release for the Google announcement soon and will forward it once I receive it.

Please let me know if you have any questions.

All the best,

April

--

April Slayton

Assistant Director for Communications

National Park Service

Visit us at [www.nps.gov](http://www.nps.gov)

On Mon, Jun 12, 2017 at 3:31 PM, Slayton, April <[april\\_slayton@nps.gov](mailto:april_slayton@nps.gov)> wrote:

Greetings,

The National Park Foundation is working with Google to facilitate an announcement of a grant Google is giving to support Stonewall National Monument in NYC. Google has approved a combined \$1 million grant that will go to the LGBT Center and the National Park Foundation for community engagement, digital initiatives, and curriculum development around Stonewall National Monument, and they would like to announce it on June 18th to kick off Pride Week in NYC.

Google has shared that this is a very important grant to them, helping to fulfill their foundation's mission of inclusion and giving voice to the under-represented, and that it has support at the highest levels. The CEO gave his personal approval of the grant. They are looking for national news coverage for this partnership, through an announcement event, a Google blog post, and a coordinated press release. We are hoping to have a copy of the communications plan and press release that we can share with you for review as soon as possible this week.

Senator Schumer's office has given a 90% confirmation that he will be the one to make the announcement this Sunday, 6/18, at 2 pm. Once Schumer has confirmed, Google will work through his office to invite the other key elected officials, including Sen. Gillibrand and Rep. Nadler.

The press event will take place at the LGBT Center, 208 W 13 St NYC, but we may still have need for space at the Monument so we're going to keep that hold for another day or so to be sure.

The tentative speaking program will include:

- - Glenda Testone, the Center/host
  - Senator Schumer
  - Google Executive – still confirming but anticipate high level
  - NPS Representative - Acting Director Mike Reynolds has been invited; if he is not available, another NPS senior leader will participate
  - Will Shafroth, National Park Foundation

Again, I will share a complete communications plan and press release once those are available, but I wanted to share a heads up as soon as we knew the event was coming together so quickly.



Thanks,  
April  
--  
April Slayton  
Assistant Director for Communications  
National Park Service  
Visit us at [www.nps.gov](http://www.nps.gov)

<Stonewall Release 6.13.17 (1).docx>

--  
Michael Reynolds  
National Park Service  
Acting Director  
1849 C Street NW Ste. 3110  
Washington, DC 20240  
(202) 208 4621  
(202) 208 3818  
[michael\\_reynolds@nps.gov](mailto:michael_reynolds@nps.gov)



**"Reynolds, Michael" <michael\_reynolds@nps.gov>**

---

**From:** "Reynolds, Michael" <michael\_reynolds@nps.gov>  
**Sent:** Sat Oct 21 2017 09:04:56 GMT-0600 (MDT)  
**To:** Janice DeSordi <janice\_desordi@nps.gov>  
**Subject:** Fwd: Google grant announcement for Stonewall National Monument on Sunday, June 18  
**Attachments:** Key Points on Stonewall National Monument donation announcements.docx

----- Forwarded message -----

From: **Slayton, April** <[april\\_slayton@nps.gov](mailto:april_slayton@nps.gov)>  
Date: Tue, Jun 13, 2017 at 12:15 PM  
Subject: Re: Google grant announcement for Stonewall National Monument on Sunday, June 18  
To: Laura Rigas <[laura\\_rigas@ios.doi.gov](mailto:laura_rigas@ios.doi.gov)>  
Cc: Paul Ross <[Paul\\_Ross@ios.doi.gov](mailto:Paul_Ross@ios.doi.gov)>, Maureen Foster <[maureen\\_foster@ios.doi.gov](mailto:maureen_foster@ios.doi.gov)>, "Johnson, Virginia" <[virginia\\_johnson@ios.doi.gov](mailto:virginia_johnson@ios.doi.gov)>, Thomas Crosson <[thomas\\_crosson@nps.gov](mailto:thomas_crosson@nps.gov)>, "Beverly (Grace) Stephens" <[grace\\_stephens@nps.gov](mailto:grace_stephens@nps.gov)>, Jeffrey Reinbold <[jeff\\_reinbold@nps.gov](mailto:jeff_reinbold@nps.gov)>, Michael Reynolds <[michael\\_reynolds@nps.gov](mailto:michael_reynolds@nps.gov)>, Herbert

Frost <[bert\\_frost@nps.gov](mailto:bert_frost@nps.gov)>

Hi Laura,

Here are some high level talking points that include the details from my prior emails and a little additional background on the NPF fundraising effort for Stonewall. It also includes a third donation that is not being coordinated by NPF (the company, Chaco is releasing this independently for their cause marketing campaign).

If you need additional talking points or more information, let me know - I have not received the draft comms materials for the Google announcement yet but will send them as soon as they arrive in my inbox.

Thanks,  
April

--

April Slayton  
Assistant Director for Communications  
National Park Service  
Visit us at [www.nps.gov](http://www.nps.gov)

On Tue, Jun 13, 2017 at 10:43 AM, Slayton, April <[april\\_slayton@nps.gov](mailto:april_slayton@nps.gov)> wrote:

Yes, I let NPF know that I need that information as soon as possible and will share it as soon as I receive it.

Thanks,  
April

--

April Slayton  
Assistant Director for Communications  
National Park Service  
Visit us at [www.nps.gov](http://www.nps.gov)

On Tue, Jun 13, 2017 at 10:37 AM, Laura Rigas <[laura\\_rigas@ios.doi.gov](mailto:laura_rigas@ios.doi.gov)> wrote:

Thanks, April. Can you pls send us talking points asap just for background?

Laura Keehner Rigas  
Communications Director  
U.S. Department of the Interior  
(202) 897-7022 cell  
@Interior

On Jun 13, 2017, at 10:32 AM, Slayton, April <[april\\_slayton@nps.gov](mailto:april_slayton@nps.gov)> wrote:

Good morning,

This morning, NPF also let me know that in addition to the Google announcement for Stonewall coming on Sunday, the Foundation is also planning to announce a grant for Stonewall from American Express this week on Thursday. That press release is attached.

I am expecting to receive the communications plan and press release for the Google announcement soon and will forward it once I receive it.

Please let me know if you have any questions.

All the best,  
April

--

April Slayton

Assistant Director for Communications  
National Park Service  
Visit us at [www.nps.gov](http://www.nps.gov)

On Mon, Jun 12, 2017 at 3:31 PM, Slayton, April <[april\\_slayton@nps.gov](mailto:april_slayton@nps.gov)> wrote:

Greetings,

The National Park Foundation is working with Google to facilitate an announcement of a grant Google is giving to support Stonewall National Monument in NYC. Google has approved a combined \$1 million grant that will go to the LGBT Center and the National Park Foundation for community engagement, digital initiatives, and curriculum development around Stonewall National Monument, and they would like to announce it on June 18th to kick off Pride Week in NYC.

Google has shared that this is a very important grant to them, helping to fulfill their foundation's mission of inclusion and giving voice to the under-represented, and that it has support at the highest levels. The CEO gave his personal approval of the grant. They are looking for national news coverage for this partnership, through an announcement event, a Google blog post, and a coordinated press release. We are hoping to have a copy of the communications plan and press release that we can share with you for review as soon as possible this week.

Senator Schumer's office has given a 90% confirmation that he will be the one to make the announcement this Sunday, 6/18, at 2 pm. Once Schumer has confirmed, Google will work through his office to invite the other key elected officials, including Sen. Gillibrand and Rep. Nadler.

The press event will take place at the LGBT Center, 208 W 13 St NYC, but we may still have need for space at the Monument so we're going to keep that hold for another day or so to be sure.

The tentative speaking program will include:

- - Glenda Testone, the Center/host
  - Senator Schumer
  - Google Executive – still confirming but anticipate high level
  - NPS Representative - Acting Director Mike Reynolds has been invited; if he is not available, another NPS senior leader will participate
  - Will Shafroth, National Park Foundation

Again, I will share a complete communications plan and press release once those are available, but I wanted to share a heads up as soon as we knew the event was coming together so quickly.

Thanks,  
April

--

April Slayton  
Assistant Director for Communications  
National Park Service  
Visit us at [www.nps.gov](http://www.nps.gov)

--  
Michael Reynolds  
National Park Service  
Acting Director  
1849 C Street NW Ste. 3110  
Washington, DC 20240  
(202) 208 4621  
(202) 208 3818  
[michael\\_reynolds@nps.gov](mailto:michael_reynolds@nps.gov)



**"Reynolds, Michael" <michael\_reynolds@nps.gov>**

---

**From:** "Reynolds, Michael" <michael\_reynolds@nps.gov>  
**Sent:** Sat Oct 21 2017 09:09:02 GMT-0600 (MDT)  
**To:** Janice DeSordi <janice\_desordi@nps.gov>  
**Subject:** Fwd: Google grant announcement for Stonewall National Monument on Sunday, June 18  
**Attachments:** Stonewall Release 6.13.17 (1).docx

----- Forwarded message -----

From: **Slayton, April** <[april\\_slayton@nps.gov](mailto:april_slayton@nps.gov)>  
Date: Tue, Jun 13, 2017 at 10:32 AM  
Subject: Re: Google grant announcement for Stonewall National Monument on Sunday, June 18  
To: Laura Rigas <[laura\\_rigas@ios.doi.gov](mailto:laura_rigas@ios.doi.gov)>, Paul Ross <[Paul\\_Ross@ios.doi.gov](mailto:Paul_Ross@ios.doi.gov)>, Maureen Foster <[maureen\\_foster@ios.doi.gov](mailto:maureen_foster@ios.doi.gov)>, "Johnson, Virginia" <[virginia\\_johnson@ios.doi.gov](mailto:virginia_johnson@ios.doi.gov)>  
Cc: Thomas Crosson <[thomas\\_crosson@nps.gov](mailto:thomas_crosson@nps.gov)>, "Beverly (Grace) Stephens" <[grace\\_stephens@nps.gov](mailto:grace_stephens@nps.gov)>, Jeffrey Reinbold <[jeff\\_reinbold@nps.gov](mailto:jeff_reinbold@nps.gov)>

Good morning,

This morning, NPS also let me know that in addition to the Google announcement for Stonewall coming on Sunday, the Foundation is also planning to announce a grant for Stonewall from American Express this week on Thursday. That press release is attached.

I am expecting to receive the communications plan and press release for the Google announcement soon and will forward it once I receive it.

Please let me know if you have any questions.

All the best,  
April

--

April Slayton  
Assistant Director for Communications  
National Park Service  
Visit us at [www.nps.gov](http://www.nps.gov)

On Mon, Jun 12, 2017 at 3:31 PM, Slayton, April <[april\\_slayton@nps.gov](mailto:april_slayton@nps.gov)> wrote:  
Greetings,

The National Park Foundation is working with Google to facilitate an announcement of a grant Google is giving to support Stonewall National Monument in NYC. Google has approved a combined \$1 million grant that will go to the LGBT Center and the National Park Foudation for community engagement, digital initiatives, and curriculum development around Stonewall National Monument, and they would like to announce it on June 18th to kick off Pride Week in NYC.

Google has shared that this is a very important grant to them, helping to fulfill their foundation's mission of inclusion and giving voice to the under-represented, and that it has support at the highest levels. The CEO gave his personal approval of the grant. They are looking for national news coverage for this partnership, through an announcement event, a Google blog post, and a coordinated press release. We are hoping to have a copy of the communications plan and press release that we can share with you for review as soon as possible this week.

Senator Schumer's office has given a 90% confirmation that he will be the one to make the announcement this Sunday, 6/18, at 2 pm. Once Schumer has confirmed, Google will work through his office to invite the other key elected officials, including Sen. Gillibrand and Rep. Nadler.

The press event will take place at the LGBT Center, 208 W 13 St NYC, but we may still have need for space at the Monument so we're going to keep that hold for another day or so to be sure.

The tentative speaking program will include:

- - Glenda Testone, the Center/host
  - Senator Schumer
  - Google Executive – still confirming but anticipate high level
  - NPS Representative - Acting Director Mike Reynolds has been invited; if he is not available, another NPS senior leader will participate
  - Will Shafroth, National Park Foundation

Again, I will share a complete communications plan and press release once those are available, but I wanted to share a heads up as soon as we knew the event was coming together so quickly.

Thanks,  
April

--

April Slayton  
Assistant Director for Communications  
National Park Service  
Visit us at [www.nps.gov](http://www.nps.gov)

Michael Reynolds  
National Park Service  
Acting Director  
1849 C Street NW Ste. 3110  
Washington, DC 20240  
(202) 208 4621  
(202) 208 3818  
[michael\\_reynolds@nps.gov](mailto:michael_reynolds@nps.gov)



**"Reynolds, Michael" <michael\_reynolds@nps.gov>**

---

**From:** "Reynolds, Michael" <michael\_reynolds@nps.gov>  
**Sent:** Sat Oct 21 2017 09:09:21 GMT-0600 (MDT)  
**To:** Janice DeSordi <janice\_desordi@nps.gov>  
**Subject:** Fwd: Google grant announcement for Stonewall National Monument on Sunday, June 18

----- Forwarded message -----

From: **Slayton, April** <[april\\_slayton@nps.gov](mailto:april_slayton@nps.gov)>  
Date: Tue, Jun 13, 2017 at 10:43 AM  
Subject: Re: Google grant announcement for Stonewall National Monument on Sunday, June 18  
To: Laura Rigas <[laura\\_rigas@ios.doi.gov](mailto:laura_rigas@ios.doi.gov)>  
Cc: Paul Ross <[Paul\\_Ross@ios.doi.gov](mailto:Paul_Ross@ios.doi.gov)>, Maureen Foster <[maureen\\_foster@ios.doi.gov](mailto:maureen_foster@ios.doi.gov)>, "Johnson, Virginia" <[virginia\\_johnson@ios.doi.gov](mailto:virginia_johnson@ios.doi.gov)>, Thomas Crosson <[thomas\\_crosson@nps.gov](mailto:thomas_crosson@nps.gov)>, "Beverly (Grace) Stephens" <[grace\\_stephens@nps.gov](mailto:grace_stephens@nps.gov)>, Jeffrey Reinbold <[jeff\\_reinbold@nps.gov](mailto:jeff_reinbold@nps.gov)>

Yes, I let NPF know that I need that information as soon as possible and will share it as soon as I receive it.

Thanks,  
April

--

April Slayton  
Assistant Director for Communications  
National Park Service  
Visit us at [www.nps.gov](http://www.nps.gov)

On Tue, Jun 13, 2017 at 10:37 AM, Laura Rigas <[laura\\_rigas@ios.doi.gov](mailto:laura_rigas@ios.doi.gov)> wrote:  
| Thanks, April. Can you pls send us talking points asap just for background?

| Laura Keehner Rigas  
| Communications Director  
| U.S. Department of the Interior

(202) 897-7022 cell  
@Interior

On Jun 13, 2017, at 10:32 AM, Slayton, April <[april\\_slayton@nps.gov](mailto:april_slayton@nps.gov)> wrote:

Good morning,

This morning, NPF also let me know that in addition to the Google announcement for Stonewall coming on Sunday, the Foundation is also planning to announce a grant for Stonewall from American Express this week on Thursday. That press release is attached.

I am expecting to receive the communications plan and press release for the Google announcement soon and will forward it once I receive it.

Please let me know if you have any questions.

All the best,  
April

--

April Slayton  
Assistant Director for Communications  
National Park Service  
Visit us at [www.nps.gov](http://www.nps.gov)

On Mon, Jun 12, 2017 at 3:31 PM, Slayton, April <[april\\_slayton@nps.gov](mailto:april_slayton@nps.gov)> wrote:  
Greetings,

The National Park Foundation is working with Google to facilitate an announcement of a grant Google is giving to support Stonewall National Monument in NYC. Google has approved a combined \$1 million grant that will go to the LGBT Center and the National Park Foundation for community engagement, digital initiatives, and curriculum development around Stonewall National Monument, and they would like to announce it on June 18th to kick off Pride Week in NYC.

Google has shared that this is a very important grant to them, helping to fulfill their foundation's mission of inclusion and giving voice to the under-represented, and that it has support at the highest levels. The CEO gave his personal approval of the grant. They are looking for national news coverage for this partnership, through an announcement event, a Google blog post, and a coordinated press release. We are hoping to have a copy of the communications plan and press release that we can share with you for review as soon as possible this week.

Senator Schumer's office has given a 90% confirmation that he will be the one to make the announcement this Sunday, 6/18, at 2 pm. Once Schumer has confirmed, Google will work through his office to invite the other key elected officials, including Sen. Gillibrand and Rep. Nadler.

The press event will take place at the LGBT Center, 208 W 13 St NYC, but we may still have need for space at the Monument so we're going to keep that hold for another day or so to be sure.

The tentative speaking program will include:

- - Glenda Testone, the Center/host
  - Senator Schumer
  - Google Executive – still confirming but anticipate high level

- o NPS Representative - Acting Director Mike Reynolds has been invited; if he is not available, another NPS senior leader will participate
- o Will Shafroth, National Park Foundation

Again, I will share a complete communications plan and press release once those are available, but I wanted to share a heads up as soon as we knew the event was coming together so quickly.

Thanks,  
April

--

April Slayton  
Assistant Director for Communications  
National Park Service  
Visit us at [www.nps.gov](http://www.nps.gov)

<Stonewall Release 6.13.17 (1).docx>

--

Michael Reynolds  
National Park Service  
Acting Director  
1849 C Street NW Ste. 3110  
Washington, DC 20240  
(202) 208 4621  
(202) 208 3818  
[michael\\_reynolds@nps.gov](mailto:michael_reynolds@nps.gov)



**"Reynolds, Michael" <michael\_reynolds@nps.gov>**

---

**From:** "Reynolds, Michael" <michael\_reynolds@nps.gov>  
**Sent:** Sat Oct 21 2017 09:09:30 GMT-0600 (MDT)  
**To:** Janice DeSordi <janice\_desordi@nps.gov>  
**Subject:** Fwd: Google grant announcement for Stonewall National Monument on Sunday, June 18  
**Attachments:** Key Points on Stonewall National Monument donation announcements.docx

----- Forwarded message -----

From: **Slayton, April** <[april\\_slayton@nps.gov](mailto:april_slayton@nps.gov)>  
Date: Tue, Jun 13, 2017 at 12:15 PM



Subject: Re: Google grant announcement for Stonewall National Monument on Sunday, June 18

To: Laura Rigas <[laura\\_rigas@ios.doi.gov](mailto:laura_rigas@ios.doi.gov)>

Cc: Paul Ross <[Paul\\_Ross@ios.doi.gov](mailto:Paul_Ross@ios.doi.gov)>, Maureen Foster <[maureen\\_foster@ios.doi.gov](mailto:maureen_foster@ios.doi.gov)>, "Johnson, Virginia" <[virginia\\_johnson@ios.doi.gov](mailto:virginia_johnson@ios.doi.gov)>, Thomas Crosson <[thomas\\_crosson@nps.gov](mailto:thomas_crosson@nps.gov)>, "Beverly (Grace) Stephens" <[grace\\_stephens@nps.gov](mailto:grace_stephens@nps.gov)>, Jeffrey Reinbold <[jeff\\_reinbold@nps.gov](mailto:jeff_reinbold@nps.gov)>, Michael Reynolds <[michael\\_reynolds@nps.gov](mailto:michael_reynolds@nps.gov)>, Herbert Frost <[bert\\_frost@nps.gov](mailto:bert_frost@nps.gov)>

Hi Laura,

Here are some high level talking points that include the details from my prior emails and a little additional background on the NPF fundraising effort for Stonewall. It also includes a third donation that is not being coordinated by NPF (the company, Chaco is releasing this independently for their cause marketing campaign).

If you need additional talking points or more information, let me know - I have not received the draft comms materials for the Google announcement yet but will send them as soon as they arrive in my inbox.

Thanks,  
April

--

April Slayton  
Assistant Director for Communications  
National Park Service  
Visit us at [www.nps.gov](http://www.nps.gov)

On Tue, Jun 13, 2017 at 10:43 AM, Slayton, April <[april\\_slayton@nps.gov](mailto:april_slayton@nps.gov)> wrote:

Yes, I let NPF know that I need that information as soon as possible and will share it as soon as I receive it.

Thanks,  
April

--

April Slayton  
Assistant Director for Communications  
National Park Service  
Visit us at [www.nps.gov](http://www.nps.gov)

On Tue, Jun 13, 2017 at 10:37 AM, Laura Rigas <[laura\\_rigas@ios.doi.gov](mailto:laura_rigas@ios.doi.gov)> wrote:

Thanks, April. Can you pls send us talking points asap just for background?

Laura Keehner Rigas  
Communications Director  
U.S. Department of the Interior  
(202) 897-7022 cell  
@Interior

On Jun 13, 2017, at 10:32 AM, Slayton, April <[april\\_slayton@nps.gov](mailto:april_slayton@nps.gov)> wrote:

Good morning,  
This morning, NPF also let me know that in addition to the Google announcement for Stonewall coming on Sunday, the Foundation is also planning to announce a grant for Stonewall from American Express this week on Thursday. That press release is attached.  
I am expecting to receive the communications plan and press release for the

Google announcement soon and will forward it once I receive it.  
Please let me know if you have any questions.  
All the best,  
April

--

April Slayton  
Assistant Director for Communications  
National Park Service  
Visit us at [www.nps.gov](http://www.nps.gov)

On Mon, Jun 12, 2017 at 3:31 PM, Slayton, April <[april\\_slayton@nps.gov](mailto:april_slayton@nps.gov)>  
wrote:

Greetings,

The National Park Foundation is working with Google to facilitate an announcement of a grant Google is giving to support Stonewall National Monument in NYC. Google has approved a combined \$1 million grant that will go to the LGBT Center and the National Park Foundation for community engagement, digital initiatives, and curriculum development around Stonewall National Monument, and they would like to announce it on June 18th to kick off Pride Week in NYC.

Google has shared that this is a very important grant to them, helping to fulfill their foundation's mission of inclusion and giving voice to the under-represented, and that it has support at the highest levels. The CEO gave his personal approval of the grant. They are looking for national news coverage for this partnership, through an announcement event, a Google blog post, and a coordinated press release. We are hoping to have a copy of the communications plan and press release that we can share with you for review as soon as possible this week.

Senator Schumer's office has given a 90% confirmation that he will be the one to make the announcement this Sunday, 6/18, at 2 pm. Once Schumer has confirmed, Google will work through his office to invite the other key elected officials, including Sen. Gillibrand and Rep. Nadler.

The press event will take place at the LGBT Center, 208 W 13 St NYC, but we may still have need for space at the Monument so we're going to keep that hold for another day or so to be sure.

The tentative speaking program will include:

- - Glenda Testone, the Center/host
  - Senator Schumer
  - Google Executive – still confirming but anticipate high level
  - NPS Representative - Acting Director Mike Reynolds has been invited; if he is not available, another NPS senior leader will participate
  - Will Shafroth, National Park Foundation

Again, I will share a complete communications plan and press release once those are available, but I wanted to share a heads up as soon as we knew the event was coming together so quickly.

Thanks,  
April

--

April Slayton  
Assistant Director for Communications  
National Park Service  
Visit us at [www.nps.gov](http://www.nps.gov)

<Stonewall Release 6.13.17 (1).docx>

--  
Michael Reynolds  
National Park Service  
Acting Director  
1849 C Street NW Ste. 3110  
Washington, DC 20240  
(202) 208 4621  
(202) 208 3818  
[michael\\_reynolds@nps.gov](mailto:michael_reynolds@nps.gov)



# Conversation Contents

**Fwd: Google & Stonewall**

**Attachments:**

/4. Fwd: Google & Stonewall/1.1 image001.png  
/4. Fwd: Google & Stonewall/2.1 image001.png  
/4. Fwd: Google & Stonewall/5.1 image001.png  
/4. Fwd: Google & Stonewall/6.1 image001.png  
/4. Fwd: Google & Stonewall/7.1 image001.png  
/4. Fwd: Google & Stonewall/10.1 image001.png  
/4. Fwd: Google & Stonewall/11.1 image001.png  
/4. Fwd: Google & Stonewall/12.1 image001.png

**"Reynolds, Michael" <[michael\\_reynolds@nps.gov](mailto:michael_reynolds@nps.gov)>**

---

**From:** "Reynolds, Michael" <[michael\\_reynolds@nps.gov](mailto:michael_reynolds@nps.gov)>  
**Sent:** Sat Oct 21 2017 08:57:26 GMT-0600 (MDT)  
**To:** Janice DeSordi <[janice\\_desordi@nps.gov](mailto:janice_desordi@nps.gov)>  
**Subject:** Fwd: Google & Stonewall  
**Attachments:** image001.png

----- Forwarded message -----

**From:** **Michael Reynolds** <[michael\\_reynolds@nps.gov](mailto:michael_reynolds@nps.gov)>  
**Date:** Thu, Jun 1, 2017 at 5:58 PM  
**Subject:** Fwd: Google & Stonewall  
**To:** Joshua Laird <[joshua\\_laird@nps.gov](mailto:joshua_laird@nps.gov)>, [cynthia\\_macleod@nps.gov](mailto:cynthia_macleod@nps.gov)

Sent from my iPhone-sorry for typos.

Begin forwarded message:

**From:** "Reinbold, Jeffrey" <[jeff\\_reinbold@nps.gov](mailto:jeff_reinbold@nps.gov)>  
**Date:** June 1, 2017 at 3:01:53 PM EDT  
**To:** Reynolds Michael <[Michael\\_Reynolds@nps.gov](mailto:Michael_Reynolds@nps.gov)>, Herbert Frost <[bert\\_frost@nps.gov](mailto:bert_frost@nps.gov)>, Jessica Bowron <[jessica\\_bowron@nps.gov](mailto:jessica_bowron@nps.gov)>, Tom Medema <[tom\\_medema@nps.gov](mailto:tom_medema@nps.gov)>, April Slayton <[april\\_slayton@nps.gov](mailto:april_slayton@nps.gov)>  
**Subject:** **Fwd: Google & Stonewall**

FYI Good news for Stonewall and hopefully beginning of a lasting philanthropic relationship with Google.

Jeff

----- Forwarded message -----

From: **Stefanie Mathew** <[SMathew@nationalparks.org](mailto:SMathew@nationalparks.org)>

Date: Thu, Jun 1, 2017 at 1:24 PM

Subject: Google & Stonewall

To: Jeff Reinbold NPS account <[Jeff\\_Reinbold@nps.gov](mailto:Jeff_Reinbold@nps.gov)>, "[joshua\\_laird@nps.gov](mailto:joshua_laird@nps.gov)" <[joshua\\_laird@nps.gov](mailto:joshua_laird@nps.gov)>, "[shirley\\_mckinney@nps.gov](mailto:shirley_mckinney@nps.gov)" <[shirley\\_mckinney@nps.gov](mailto:shirley_mckinney@nps.gov)>, Lise Aangeenbrug <[LAangeenbrug@nationalparks.org](mailto:LAangeenbrug@nationalparks.org)>

Cc: Susan Newton <[snewton@nationalparks.org](mailto:snewton@nationalparks.org)>, Angela Hearn

<[AHearn@nationalparks.org](mailto:AHearn@nationalparks.org)>, "Chapple, Reginald (Reggie)"

<[reginald\\_chapple@nps.gov](mailto:reginald_chapple@nps.gov)>, Karen Lee <[KLee@nationalparks.org](mailto:KLee@nationalparks.org)>, Katherine

Chesson <[kchesson@nationalparks.org](mailto:kchesson@nationalparks.org)>, Danielle Bridges

<[dbridges@nationalparks.org](mailto:dbridges@nationalparks.org)>

Hi,

Good news to start Pride Month! I just received word that Google has approved the grant request for Stonewall! We're awaiting official paperwork, but this will be a \$1 million combined grant to the LGBT Center with \$250,000 allocated to NPF for curriculum and education program development. The Center will be using their funding for community outreach and the development of digital platforms to help tell the story of Stonewall to new audiences at the local, national, and global level.

Thank you, Jeff and Joshua, for joining me in the meeting with Google last month to demonstrate the significance of Stonewall National Monument as a new site in the national park system, and to show the strength of our partnership. Shirley, thank you so much for working with the NPF team to articulate the educational programming needs and to help answer many repeated rounds of questions from Google. We really appreciate it!

I will let everyone know once it's official with the paperwork in hand, and our team will work with NPS and NPF Comms on the announcement strategy. Google had a strong interest in tying this announcement to their Pride activities later this month, so we will likely be sharing the good news very soon.

Thanks everyone!

Stefanie

**Stefanie Mathew**

Vice President, Corporate Partnerships

National Park Foundation

1110 Vermont Ave NW, Suite 200

Washington, DC 20005

202.796.3122 *direct* | 202.796.2500 *main*

*npf\_logo\_website*

--

.....  
Jeff Reinbold  
Assistant Director, Partnerships & Civic Engagement  
National Park Service  
1849 C Street, NW  
Room 3138  
Washington, DC 20240  
[jeff\\_reinbold@nps.gov](mailto:jeff_reinbold@nps.gov)  
202.208.2532

--

Michael Reynolds  
National Park Service  
Acting Director  
1849 C Street NW Ste. 3110  
Washington, DC 20240  
(202) 208 4621  
(202) 208 3818  
[michael\\_reynolds@nps.gov](mailto:michael_reynolds@nps.gov)

FIND YOUR  
PARK



**"Reynolds, Michael" <michael\_reynolds@nps.gov>**

---

**From:** "Reynolds, Michael" <michael\_reynolds@nps.gov>  
**Sent:** Sat Oct 21 2017 08:57:34 GMT-0600 (MDT)  
**To:** Janice DeSordi <janice\_desordi@nps.gov>  
**Subject:** Fwd: Google & Stonewall  
**Attachments:** image001.png

----- Forwarded message -----

**From:** Joshua Laird <joshua\_laird@nps.gov>  
**Date:** Thu, Jun 1, 2017 at 6:19 PM  
**Subject:** Re: Google & Stonewall  
**To:** Michael Reynolds <michael\_reynolds@nps.gov>  
**Cc:** "cynthia\_macleod@nps.gov" <cynthia\_macleod@nps.gov>

This is great news! I was with Jeff and NPF for a recent meeting with the Google team. They seemed very enthusiastic. I am scheduled to meet with Stonewall's local community planning board next week, so will work with Jeff & Co to figure out how this gets announced and what we can say to our local partners.

FYI, Shirley McKinney and her team are also organizing an NPS contingent for the NYC pride parade later this month.

Joshua

Joshua Laird  
Northeast Regional Director (Acting)  
National Park Service  
(215) 597-3503

Sent from my iPhone

On Jun 1, 2017, at 5:59 PM, Michael Reynolds <michael\_reynolds@nps.gov> wrote:

Sent from my iPhone-sorry for typos.

Begin forwarded message:

**From:** "Reinbold, Jeffrey" <jeff\_reinbold@nps.gov>  
**Date:** June 1, 2017 at 3:01:53 PM EDT  
**To:** Reynolds Michael <Michael\_Reynolds@nps.gov>, Herbert Frost <bert\_frost@nps.gov>, Jessica Bowron <jessica\_bowron@nps.gov>, Tom Medema <tom\_medema@nps.gov>, April Slayton <april\_slayton@nps.gov>  
**Subject:** Fwd: Google & Stonewall

FYI Good news for Stonewall and hopefully beginning of a lasting philanthropic relationship with Google.

Jeff

----- Forwarded message -----

From: **Stefanie Mathew** <[SMathew@nationalparks.org](mailto:SMathew@nationalparks.org)>

Date: Thu, Jun 1, 2017 at 1:24 PM

Subject: Google & Stonewall

To: Jeff Reinbold NPS account <[Jeff\\_Reinbold@nps.gov](mailto:Jeff_Reinbold@nps.gov)>,

"[joshua\\_laird@nps.gov](mailto:joshua_laird@nps.gov)" <[joshua\\_laird@nps.gov](mailto:joshua_laird@nps.gov)>,

"[shirley\\_mckinney@nps.gov](mailto:shirley_mckinney@nps.gov)" <[shirley\\_mckinney@nps.gov](mailto:shirley_mckinney@nps.gov)>, Lise

Aangeenbrug <[LAangeenbrug@nationalparks.org](mailto:LAangeenbrug@nationalparks.org)>

Cc: Susan Newton <[snewton@nationalparks.org](mailto:snewton@nationalparks.org)>, Angela Hearn

<[AHearn@nationalparks.org](mailto:AHearn@nationalparks.org)>, "Chapple, Reginald (Reggie)"

<[reginald\\_chapple@nps.gov](mailto:reginald_chapple@nps.gov)>, Karen Lee <[KLee@nationalparks.org](mailto:KLee@nationalparks.org)>,

Katherine Chesson <[kchesson@nationalparks.org](mailto:kchesson@nationalparks.org)>, Danielle Bridges

<[dbridges@nationalparks.org](mailto:dbridges@nationalparks.org)>

Hi,

Good news to start Pride Month! I just received word that Google has approved the grant request for Stonewall! We're awaiting official paperwork, but this will be a \$1 million combined grant to the LGBT Center with \$250,000 allocated to NPF for curriculum and education program development. The Center will be using their funding for community outreach and the development of digital platforms to help tell the story of Stonewall to new audiences at the local, national, and global level.

Thank you, Jeff and Joshua, for joining me in the meeting with Google last month to demonstrate the significance of Stonewall National Monument as a new site in the national park system, and to show the strength of our partnership. Shirley, thank you so much for working with the NPF team to articulate the educational programming needs and to help answer many repeated rounds of questions from Google. We really appreciate it!

I will let everyone know once it's official with the paperwork in hand, and our team will work with NPS and NPF Comms on the announcement strategy. Google had a strong interest in tying this announcement to their Pride activities later this month, so we will likely be sharing the good news very soon.

Thanks everyone!

Stefanie



**Stefanie Mathew**

Vice President, Corporate Partnerships

National Park Foundation

1110 Vermont Ave NW, Suite 200

Washington, DC 20005

202.796.3122 *direct* | 202.796.2500 *main*

*npf\_logo\_website*

--

.....  
Jeff Reinbold  
Assistant Director, Partnerships & Civic Engagement  
National Park Service  
1849 C Street, NW  
Room 3138  
Washington, DC 20240  
[jeff\\_reinbold@nps.gov](mailto:jeff_reinbold@nps.gov)  
202.208.2532

--

Michael Reynolds  
National Park Service  
Acting Director  
1849 C Street NW Ste. 3110  
Washington, DC 20240  
(202) 208 4621  
(202) 208 3818  
[michael\\_reynolds@nps.gov](mailto:michael_reynolds@nps.gov)

**FIND YOUR  
PARK**



**"Reynolds, Michael" < michael\_reynolds@nps.gov >**

---

**From:** "Reynolds, Michael" < michael\_reynolds@nps.gov >  
**Sent:** Sat Oct 21 2017 08:57:42 GMT-0600 (MDT)  
**To:** Janice DeSordi < janice\_desordi@nps.gov >  
**Subject:** Fwd: Google & Stonewall

----- Forwarded message -----

**From:** Cynthia MacLeod < [cynthia\\_macleod@nps.gov](mailto:cynthia_macleod@nps.gov) >  
**Date:** Thu, Jun 1, 2017 at 6:26 PM  
**Subject:** Re: Google & Stonewall  
**To:** Michael Reynolds < [michael\\_reynolds@nps.gov](mailto:michael_reynolds@nps.gov) >  
**Cc:** Joshua Laird < [joshua\\_laird@nps.gov](mailto:joshua_laird@nps.gov) >

Uplifting news!

Sent from my iPad

On Jun 1, 2017, at 5:59 PM, Michael Reynolds < [michael\\_reynolds@nps.gov](mailto:michael_reynolds@nps.gov) > wrote:

Sent from my iPhone-sorry for typos.

Begin forwarded message:

**From:** "Reinbold, Jeffrey" < [jeff\\_reinbold@nps.gov](mailto:jeff_reinbold@nps.gov) >  
**Date:** June 1, 2017 at 3:01:53 PM EDT  
**To:** Reynolds Michael < [Michael\\_Reynolds@nps.gov](mailto:Michael_Reynolds@nps.gov) >, Herbert Frost < [bert\\_frost@nps.gov](mailto:bert_frost@nps.gov) >, Jessica Bowron < [jessica\\_bowron@nps.gov](mailto:jessica_bowron@nps.gov) >, Tom Medema < [tom\\_medema@nps.gov](mailto:tom_medema@nps.gov) >, April Slayton < [april\\_slayton@nps.gov](mailto:april_slayton@nps.gov) >  
**Subject:** Fwd: Google & Stonewall

FYI Good news for Stonewall and hopefully beginning of a lasting philanthropic relationship with Google.

Jeff

----- Forwarded message -----

**From:** Stefanie Mathew < [SMathew@nationalparks.org](mailto:SMathew@nationalparks.org) >  
**Date:** Thu, Jun 1, 2017 at 1:24 PM  
**Subject:** Google & Stonewall  
**To:** Jeff Reinbold NPS account < [Jeff\\_Reinbold@nps.gov](mailto:Jeff_Reinbold@nps.gov) >, "joshua\_laird@nps.gov" < [joshua\\_laird@nps.gov](mailto:joshua_laird@nps.gov) > ,

"[shirley\\_mckinney@nps.gov](mailto:shirley_mckinney@nps.gov)" <[shirley\\_mckinney@nps.gov](mailto:shirley_mckinney@nps.gov)>, Lise Aangeenbrug <[LAangeenbrug@nationalparks.org](mailto:LAangeenbrug@nationalparks.org)>  
Cc: Susan Newton <[snewton@nationalparks.org](mailto:snewton@nationalparks.org)>, Angela Hearn <[AHearn@nationalparks.org](mailto:AHearn@nationalparks.org)>, "Chapple, Reginald (Reggie)" <[reginald\\_chapple@nps.gov](mailto:reginald_chapple@nps.gov)>, Karen Lee <[KLee@nationalparks.org](mailto:KLee@nationalparks.org)>, Katherine Chesson <[kchesson@nationalparks.org](mailto:kchesson@nationalparks.org)>, Danielle Bridges <[dbridges@nationalparks.org](mailto:dbridges@nationalparks.org)>

Hi,

Good news to start Pride Month! I just received word that Google has approved the grant request for Stonewall! We're awaiting official paperwork, but this will be a \$1 million combined grant to the LGBT Center with \$250,000 allocated to NPF for curriculum and education program development. The Center will be using their funding for community outreach and the development of digital platforms to help tell the story of Stonewall to new audiences at the local, national, and global level.

Thank you, Jeff and Joshua, for joining me in the meeting with Google last month to demonstrate the significance of Stonewall National Monument as a new site in the national park system, and to show the strength of our partnership. Shirley, thank you so much for working with the NPF team to articulate the educational programming needs and to help answer many repeated rounds of questions from Google. We really appreciate it!

I will let everyone know once it's official with the paperwork in hand, and our team will work with NPS and NPF Comms on the announcement strategy. Google had a strong interest in tying this announcement to their Pride activities later this month, so we will likely be sharing the good news very soon.

Thanks everyone!

Stefanie

**Stefanie Mathew**

Vice President, Corporate Partnerships

National Park Foundation

1110 Vermont Ave NW, Suite 200  
Washington, DC 20005  
202.796.3122 *direct* | 202.796.2500 *main*

<image001.png>

--

.....  
Jeff Reinbold  
Assistant Director, Partnerships & Civic Engagement  
National Park Service  
1849 C Street, NW  
Room 3138  
Washington, DC 20240  
[jeff\\_reinbold@nps.gov](mailto:jeff_reinbold@nps.gov)  
202.208.2532

--

Michael Reynolds  
National Park Service  
Acting Director  
1849 C Street NW Ste. 3110  
Washington, DC 20240  
(202) 208 4621  
(202) 208 3818  
[michael\\_reynolds@nps.gov](mailto:michael_reynolds@nps.gov)



**"Reynolds, Michael" <michael\_reynolds@nps.gov>**

---

**From:** "Reynolds, Michael" <michael\_reynolds@nps.gov>  
**Sent:** Sat Oct 21 2017 08:57:51 GMT-0600 (MDT)  
**To:** Janice DeSordi <janice\_desordi@nps.gov>  
**Subject:** Fwd: Google & Stonewall

----- Forwarded message -----

From: **Michael Reynolds** <[michael\\_reynolds@nps.gov](mailto:michael_reynolds@nps.gov)>  
Date: Thu, Jun 1, 2017 at 6:32 PM  
Subject: Re: Google & Stonewall  
To: Joshua Laird <[joshua\\_laird@nps.gov](mailto:joshua_laird@nps.gov)>  
Cc: "[cynthia\\_macleod@nps.gov](mailto:cynthia_macleod@nps.gov)" <[cynthia\\_macleod@nps.gov](mailto:cynthia_macleod@nps.gov)>

Thank you. Great new start...

Sent from my iPhone-sorry for typos.

On Jun 1, 2017, at 6:19 PM, Joshua Laird <[joshua\\_laird@nps.gov](mailto:joshua_laird@nps.gov)> wrote:

This is great news! I was with Jeff and NPF for a recent meeting with the Google team. They seemed very enthusiastic. I am scheduled to meet with Stonewall's local community planning board next week, so will work with Jeff & Co to figure out how this gets announced and what we can say to our local partners.

FYI, Shirley McKinney and her team are also organizing an NPS contingent for the NYC pride parade later this month.

Joshua

Joshua Laird  
Northeast Regional Director (Acting)  
National Park Service  
(215) 597-3503

Sent from my iPhone

On Jun 1, 2017, at 5:59 PM, Michael Reynolds <[michael\\_reynolds@nps.gov](mailto:michael_reynolds@nps.gov)> wrote:

Sent from my iPhone-sorry for typos.

Begin forwarded message:

**From:** "Reinbold, Jeffrey" <[jeff\\_reinbold@nps.gov](mailto:jeff_reinbold@nps.gov)>  
**Date:** June 1, 2017 at 3:01:53 PM EDT  
**To:** Reynolds Michael <[Michael\\_Reynolds@nps.gov](mailto:Michael_Reynolds@nps.gov)>, Herbert Frost <[bert\\_frost@nps.gov](mailto:bert_frost@nps.gov)>, Jessica Bowron <[jessica\\_bowron@nps.gov](mailto:jessica_bowron@nps.gov)>, Tom Medema <[tom\\_medema@nps.gov](mailto:tom_medema@nps.gov)>, April Slayton <[april\\_slayton@nps.gov](mailto:april_slayton@nps.gov)>  
**Subject:** Fwd: Google & Stonewall

FYI Good news for Stonewall and hopefully beginning of a lasting philanthropic relationship with Google.

Jeff

----- Forwarded message -----

From: **Stefanie Mathew** <[SMathew@nationalparks.org](mailto:SMathew@nationalparks.org)>  
Date: Thu, Jun 1, 2017 at 1:24 PM  
Subject: Google & Stonewall  
To: Jeff Reinbold NPS account <[Jeff\\_Reinbold@nps.gov](mailto:Jeff_Reinbold@nps.gov)>, "[joshua\\_laird@nps.gov](mailto:joshua_laird@nps.gov)" <[joshua\\_laird@nps.gov](mailto:joshua_laird@nps.gov)>, "[shirley\\_mckinney@nps.gov](mailto:shirley_mckinney@nps.gov)" <[shirley\\_mckinney@nps.gov](mailto:shirley_mckinney@nps.gov)>, Lise Aangeenbrug <[LAangeenbrug@nationalparks.org](mailto:LAangeenbrug@nationalparks.org)>  
Cc: Susan Newton <[snewton@nationalparks.org](mailto:snewton@nationalparks.org)>, Angela Hearn <[AHearn@nationalparks.org](mailto:AHearn@nationalparks.org)>, "Chapple, Reginald (Reggie)" <[reginald\\_chapple@nps.gov](mailto:reginald_chapple@nps.gov)>, Karen Lee <[KLee@nationalparks.org](mailto:KLee@nationalparks.org)>, Katherine Chesson <[kchesson@nationalparks.org](mailto:kchesson@nationalparks.org)>, Danielle Bridges <[dbridges@nationalparks.org](mailto:dbridges@nationalparks.org)>

Hi,

Good news to start Pride Month! I just received word that Google has approved the grant request for Stonewall! We're awaiting official paperwork, but this will be a \$1 million combined grant to the LGBT Center with \$250,000 allocated to NPF for curriculum and education program development. The Center will be using their funding for community outreach and the development of digital platforms to help tell the story of Stonewall to new audiences at the local, national, and global level.

Thank you, Jeff and Joshua, for joining me in the meeting with Google last month to demonstrate the significance of Stonewall National Monument as a new site in the national park system, and to show the strength of our partnership. Shirley, thank you so much for working with the NPF team to articulate the educational programming needs and to help answer many repeated rounds of questions from Google. We really appreciate it!

I will let everyone know once it's official with the paperwork in hand, and our team will work with NPS and NPF Comms on the announcement strategy. Google had a strong interest in tying this announcement to their Pride activities later this month, so we will likely be sharing the good news very soon.

Thanks everyone!

Stefanie

**Stefanie Mathew**

Vice President, Corporate Partnerships

National Park Foundation

1110 Vermont Ave NW, Suite 200

Washington, DC 20005

202.796.3122 *direct* | 202.796.2500 *main*

<image001.png>

--

.....  
Jeff Reinbold  
Assistant Director, Partnerships & Civic Engagement  
National Park Service  
1849 C Street, NW  
Room 3138  
Washington, DC 20240  
[jeff\\_reinbold@nps.gov](mailto:jeff_reinbold@nps.gov)  
202.208.2532

--

Michael Reynolds  
National Park Service  
Acting Director  
1849 C Street NW Ste. 3110  
Washington, DC 20240  
(202) 208 4621  
(202) 208 3818  
[michael\\_reynolds@nps.gov](mailto:michael_reynolds@nps.gov)

**FIND YOUR  
PARK**



**"Reynolds, Michael" <michael\_reynolds@nps.gov>**

---

**From:** "Reynolds, Michael" <michael\_reynolds@nps.gov>  
**Sent:** Sat Oct 21 2017 09:03:00 GMT-0600 (MDT)  
**To:** Janice DeSordi <janice\_desordi@nps.gov>  
**Subject:** Fwd: Google & Stonewall  
**Attachments:** image001.png

----- Forwarded message -----

**From:** Reinbold, Jeffrey <jeff\_reinbold@nps.gov>  
**Date:** Thu, Jun 1, 2017 at 3:01 PM  
**Subject:** Fwd: Google & Stonewall  
**To:** Reynolds Michael <Michael\_Reynolds@nps.gov>, Herbert Frost <bert\_frost@nps.gov>, Jessica Bowron <jessica\_bowron@nps.gov>, Tom Medema <tom\_medema@nps.gov>, April Slayton <april\_slayton@nps.gov>

FYI Good news for Stonewall and hopefully beginning of a lasting philanthropic relationship with Google.

Jeff

----- Forwarded message -----

**From:** Stefanie Mathew <SMathew@nationalparks.org>  
**Date:** Thu, Jun 1, 2017 at 1:24 PM  
**Subject:** Google & Stonewall  
**To:** Jeff Reinbold NPS account <Jeff\_Reinbold@nps.gov>, "joshua laird@nps.gov" <joshua\_laird@nps.gov>, "shirley mckinney@nps.gov" <shirley\_mckinney@nps.gov>, Lise Aangeenbrug <LAangeenbrug@nationalparks.org>  
**Cc:** Susan Newton <snewton@nationalparks.org>, Angela Hearn <AHearn@nationalparks.org>, "Chapple, Reginald (Reggie)" <reginald\_chapple@nps.gov>, Karen Lee <KLee@nationalparks.org>, Katherine Chesson <kchesson@nationalparks.org>, Danielle Bridges <dbridges@nationalparks.org>

Hi,

Good news to start Pride Month! I just received word that Google has approved the grant request for Stonewall! We're awaiting official paperwork, but this will be a \$1 million combined grant to the LGBT Center with \$250,000 allocated to NPF for curriculum and education program development. The Center will be using their funding for community outreach and the development of digital platforms to help tell the story of Stonewall to new audiences at the local, national, and global level.



Thank you, Jeff and Joshua, for joining me in the meeting with Google last month to demonstrate the significance of Stonewall National Monument as a new site in the national park system, and to show the strength of our partnership. Shirley, thank you so much for working with the NPF team to articulate the educational programming needs and to help answer many repeated rounds of questions from Google. We really appreciate it!

I will let everyone know once it's official with the paperwork in hand, and our team will work with NPS and NPF Comms on the announcement strategy. Google had a strong interest in tying this announcement to their Pride activities later this month, so we will likely be sharing the good news very soon.

Thanks everyone!

Stefanie

**Stefanie Mathew**


Vice President, Corporate Partnerships

National Park Foundation

1110 Vermont Ave NW, Suite 200

Washington, DC 20005

202.796.3122 *direct* | 202.796.2500 *main*

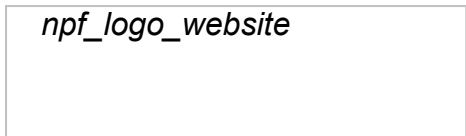

--

.....  
Jeff Reinbold  
Assistant Director, Partnerships & Civic Engagement  
National Park Service  
1849 C Street, NW  
Room 3138  
Washington, DC 20240

[jeff\\_reinbold@nps.gov](mailto:jeff_reinbold@nps.gov)  
202.208.2532

--

Michael Reynolds  
National Park Service  
Acting Director  
1849 C Street NW Ste. 3110  
Washington, DC 20240  
(202) 208 4621  
(202) 208 3818  
[michael\\_reynolds@nps.gov](mailto:michael_reynolds@nps.gov)



**"Reynolds, Michael" <michael\_reynolds@nps.gov>**

---

**From:** "Reynolds, Michael" <michael\_reynolds@nps.gov>  
**Sent:** Sat Oct 21 2017 09:03:06 GMT-0600 (MDT)  
**To:** Janice DeSordi <janice\_desordi@nps.gov>  
**Subject:** Fwd: Google & Stonewall  
**Attachments:** image001.png

----- Forwarded message -----

**From:** Michael Reynolds <[michael\\_reynolds@nps.gov](mailto:michael_reynolds@nps.gov)>  
**Date:** Thu, Jun 1, 2017 at 5:58 PM  
**Subject:** Fwd: Google & Stonewall  
**To:** Joshua Laird <[joshua\\_laird@nps.gov](mailto:joshua_laird@nps.gov)>, [cynthia\\_macleod@nps.gov](mailto:cynthia_macleod@nps.gov)

Sent from my iPhone-sorry for typos.

Begin forwarded message:

**From:** "Reinbold, Jeffrey" <[jeff\\_reinbold@nps.gov](mailto:jeff_reinbold@nps.gov)>  
**Date:** June 1, 2017 at 3:01:53 PM EDT  
**To:** Reynolds Michael <[Michael\\_Reynolds@nps.gov](mailto:Michael_Reynolds@nps.gov)>, Herbert Frost <[bert\\_frost@nps.gov](mailto:bert_frost@nps.gov)>, Jessica Bowron <[jessica\\_bowron@nps.gov](mailto:jessica_bowron@nps.gov)>, Tom Medema <[tom\\_medema@nps.gov](mailto:tom_medema@nps.gov)>, April Slayton <[april\\_slayton@nps.gov](mailto:april_slayton@nps.gov)>  
**Subject:** Fwd: Google & Stonewall

FYI Good news for Stonewall and hopefully beginning of a lasting philanthropic relationship with Google.

Jeff

----- Forwarded message -----

From: **Stefanie Mathew** <[SMathew@nationalparks.org](mailto:SMathew@nationalparks.org)>

Date: Thu, Jun 1, 2017 at 1:24 PM

Subject: Google & Stonewall

To: Jeff Reinbold NPS account <[Jeff\\_Reinbold@nps.gov](mailto:Jeff_Reinbold@nps.gov)>, "[joshua\\_laird@nps.gov](mailto:joshua_laird@nps.gov)" <[joshua\\_laird@nps.gov](mailto:joshua_laird@nps.gov)>, "[shirley\\_mckinney@nps.gov](mailto:shirley_mckinney@nps.gov)" <[shirley\\_mckinney@nps.gov](mailto:shirley_mckinney@nps.gov)>, Lise Aangeenbrug <[LAangeenbrug@nationalparks.org](mailto:LAangeenbrug@nationalparks.org)>

Cc: Susan Newton <[snewton@nationalparks.org](mailto:snewton@nationalparks.org)>, Angela Hearn

<[AHearn@nationalparks.org](mailto:AHearn@nationalparks.org)>, "Chapple, Reginald (Reggie)"

<[reginald\\_chapple@nps.gov](mailto:reginald_chapple@nps.gov)>, Karen Lee <[KLee@nationalparks.org](mailto:KLee@nationalparks.org)>, Katherine

Chesson <[kchesson@nationalparks.org](mailto:kchesson@nationalparks.org)>, Danielle Bridges

<[dbridges@nationalparks.org](mailto:dbridges@nationalparks.org)>

Hi,

Good news to start Pride Month! I just received word that Google has approved the grant request for Stonewall! We're awaiting official paperwork, but this will be a \$1 million combined grant to the LGBT Center with \$250,000 allocated to NPF for curriculum and education program development. The Center will be using their funding for community outreach and the development of digital platforms to help tell the story of Stonewall to new audiences at the local, national, and global level.

Thank you, Jeff and Joshua, for joining me in the meeting with Google last month to demonstrate the significance of Stonewall National Monument as a new site in the national park system, and to show the strength of our partnership. Shirley, thank you so much for working with the NPF team to articulate the educational programming needs and to help answer many repeated rounds of questions from Google. We really appreciate it!

I will let everyone know once it's official with the paperwork in hand, and our team will work with NPS and NPF Comms on the announcement strategy. Google had a strong interest in tying this announcement to their Pride activities later this month, so we will likely be sharing the good news very soon.

Thanks everyone!

Stefanie

**Stefanie Mathew**

Vice President, Corporate Partnerships

National Park Foundation

1110 Vermont Ave NW, Suite 200

Washington, DC 20005

202.796.3122 *direct* | 202.796.2500 *main*

*npf\_logo\_website*

--

.....  
Jeff Reinbold  
Assistant Director, Partnerships & Civic Engagement  
National Park Service  
1849 C Street, NW  
Room 3138  
Washington, DC 20240  
[jeff\\_reinbold@nps.gov](mailto:jeff_reinbold@nps.gov)  
202.208.2532

--

Michael Reynolds  
National Park Service  
Acting Director  
1849 C Street NW Ste. 3110  
Washington, DC 20240  
(202) 208 4621  
(202) 208 3818  
[michael\\_reynolds@nps.gov](mailto:michael_reynolds@nps.gov)



**"Reynolds, Michael" < michael\_reynolds@nps.gov >**

---

**From:** "Reynolds, Michael" < michael\_reynolds@nps.gov >  
**Sent:** Sat Oct 21 2017 09:03:13 GMT-0600 (MDT)  
**To:** Janice DeSordi < janice\_desordi@nps.gov >  
**Subject:** Fwd: Google & Stonewall  
**Attachments:** image001.png

----- Forwarded message -----

**From:** Joshua Laird < joshua\_laird@nps.gov >  
**Date:** Thu, Jun 1, 2017 at 6:19 PM  
**Subject:** Re: Google & Stonewall  
**To:** Michael Reynolds < michael\_reynolds@nps.gov >  
**Cc:** "cynthia\_macleod@nps.gov" < cynthia\_macleod@nps.gov >

This is great news! I was with Jeff and NPF for a recent meeting with the Google team. They seemed very enthusiastic. I am scheduled to meet with Stonewall's local community planning board next week, so will work with Jeff & Co to figure out how this gets announced and what we can say to our local partners.

FYI, Shirley McKinney and her team are also organizing an NPS contingent for the NYC pride parade later this month.

Joshua

Joshua Laird  
Northeast Regional Director (Acting)  
National Park Service  
(215) 597-3503

Sent from my iPhone

On Jun 1, 2017, at 5:59 PM, Michael Reynolds < michael\_reynolds@nps.gov > wrote:

Sent from my iPhone-sorry for typos.

Begin forwarded message:

**From:** "Reinbold, Jeffrey" < jeff\_reinbold@nps.gov >  
**Date:** June 1, 2017 at 3:01:53 PM EDT  
**To:** Reynolds Michael < Michael\_Reynolds@nps.gov >, Herbert Frost < bert\_frost@nps.gov >, Jessica Bowron < jessica\_bowron@nps.gov >, Tom Medema < tom\_medema@nps.gov >, April Slayton < april\_slayton@nps.gov >  
**Subject:** Fwd: Google & Stonewall

FYI Good news for Stonewall and hopefully beginning of a lasting philanthropic relationship with Google.

Jeff

----- Forwarded message -----

From: **Stefanie Mathew** <[SMathew@nationalparks.org](mailto:SMathew@nationalparks.org)>

Date: Thu, Jun 1, 2017 at 1:24 PM

Subject: Google & Stonewall

To: Jeff Reinbold NPS account <[Jeff\\_Reinbold@nps.gov](mailto:Jeff_Reinbold@nps.gov)>,

"[joshua\\_laird@nps.gov](mailto:joshua_laird@nps.gov)" <[joshua\\_laird@nps.gov](mailto:joshua_laird@nps.gov)>,

"[shirley\\_mckinney@nps.gov](mailto:shirley_mckinney@nps.gov)" <[shirley\\_mckinney@nps.gov](mailto:shirley_mckinney@nps.gov)>, Lise

Aangeenbrug <[LAangeenbrug@nationalparks.org](mailto:LAangeenbrug@nationalparks.org)>

Cc: Susan Newton <[snewton@nationalparks.org](mailto:snewton@nationalparks.org)>, Angela Hearn

<[AHearn@nationalparks.org](mailto:AHearn@nationalparks.org)>, "Chapple, Reginald (Reggie)"

<[reginald\\_chapple@nps.gov](mailto:reginald_chapple@nps.gov)>, Karen Lee <[KLee@nationalparks.org](mailto:KLee@nationalparks.org)>,

Katherine Chesson <[kchesson@nationalparks.org](mailto:kchesson@nationalparks.org)>, Danielle Bridges

<[dbridges@nationalparks.org](mailto:dbridges@nationalparks.org)>

Hi,

Good news to start Pride Month! I just received word that Google has approved the grant request for Stonewall! We're awaiting official paperwork, but this will be a \$1 million combined grant to the LGBT Center with \$250,000 allocated to NPF for curriculum and education program development. The Center will be using their funding for community outreach and the development of digital platforms to help tell the story of Stonewall to new audiences at the local, national, and global level.

Thank you, Jeff and Joshua, for joining me in the meeting with Google last month to demonstrate the significance of Stonewall National Monument as a new site in the national park system, and to show the strength of our partnership. Shirley, thank you so much for working with the NPF team to articulate the educational programming needs and to help answer many repeated rounds of questions from Google. We really appreciate it!

I will let everyone know once it's official with the paperwork in hand, and our team will work with NPS and NPF Comms on the announcement strategy. Google had a strong interest in tying this announcement to their Pride activities later this month, so we will likely be sharing the good news very soon.

Thanks everyone!

Stefanie

**Stefanie Mathew**

Vice President, Corporate Partnerships

National Park Foundation

1110 Vermont Ave NW, Suite 200

Washington, DC 20005

202.796.3122 *direct* | 202.796.2500 *main*

*npf\_logo\_website*

--

.....  
Jeff Reinbold  
Assistant Director, Partnerships & Civic Engagement  
National Park Service  
1849 C Street, NW  
Room 3138  
Washington, DC 20240  
[jeff\\_reinbold@nps.gov](mailto:jeff_reinbold@nps.gov)  
202.208.2532

--

Michael Reynolds  
National Park Service  
Acting Director  
1849 C Street NW Ste. 3110  
Washington, DC 20240  
(202) 208 4621  
(202) 208 3818  
[michael\\_reynolds@nps.gov](mailto:michael_reynolds@nps.gov)



**"Reynolds, Michael" <[michael\\_reynolds@nps.gov](mailto:michael_reynolds@nps.gov)>**

---

**From:** "Reynolds, Michael" <[michael\\_reynolds@nps.gov](mailto:michael_reynolds@nps.gov)>  
**Sent:** Sat Oct 21 2017 09:03:21 GMT-0600 (MDT)  
**To:** Janice DeSordi <[janice\\_desordi@nps.gov](mailto:janice_desordi@nps.gov)>  
**Subject:** Fwd: Google & Stonewall

----- Forwarded message -----

**From:** **Cynthia MacLeod** <[cynthia\\_macleod@nps.gov](mailto:cynthia_macleod@nps.gov)>  
**Date:** Thu, Jun 1, 2017 at 6:26 PM  
**Subject:** Re: Google & Stonewall  
**To:** Michael Reynolds <[michael\\_reynolds@nps.gov](mailto:michael_reynolds@nps.gov)>  
**Cc:** Joshua Laird <[joshua\\_laird@nps.gov](mailto:joshua_laird@nps.gov)>

Uplifting news!

Sent from my iPad

On Jun 1, 2017, at 5:59 PM, Michael Reynolds <[michael\\_reynolds@nps.gov](mailto:michael_reynolds@nps.gov)> wrote:

Sent from my iPhone-sorry for typos.

Begin forwarded message:

**From:** "Reinbold, Jeffrey" <[jeff\\_reinbold@nps.gov](mailto:jeff_reinbold@nps.gov)>  
**Date:** June 1, 2017 at 3:01:53 PM EDT  
**To:** Reynolds Michael <[Michael\\_Reynolds@nps.gov](mailto:Michael_Reynolds@nps.gov)>, Herbert Frost <[bert\\_frost@nps.gov](mailto:bert_frost@nps.gov)>, Jessica Bowron <[jessica\\_bowron@nps.gov](mailto:jessica_bowron@nps.gov)>, Tom Medema <[tom\\_medema@nps.gov](mailto:tom_medema@nps.gov)>, April Slayton <[april\\_slayton@nps.gov](mailto:april_slayton@nps.gov)>  
**Subject:** Fwd: Google & Stonewall

FYI Good news for Stonewall and hopefully beginning of a lasting philanthropic relationship with Google.

Jeff

----- Forwarded message -----

**From:** **Stefanie Mathew** <[SMathew@nationalparks.org](mailto:SMathew@nationalparks.org)>



Date: Thu, Jun 1, 2017 at 1:24 PM

Subject: Google & Stonewall

To: Jeff Reinbold NPS account <[Jeff\\_Reinbold@nps.gov](mailto:Jeff_Reinbold@nps.gov)>, "joshua laird@nps.gov" <[joshua\\_laird@nps.gov](mailto:joshua_laird@nps.gov)>, "shirley mckinney@nps.gov" <[shirley\\_mckinney@nps.gov](mailto:shirley_mckinney@nps.gov)>, Lise Aangeenbrug <[LAangeenbrug@nationalparks.org](mailto:LAangeenbrug@nationalparks.org)>

Cc: Susan Newton <[snewton@nationalparks.org](mailto:snewton@nationalparks.org)>, Angela Hearn <[AHearn@nationalparks.org](mailto:AHearn@nationalparks.org)>, "Chapple, Reginald (Reggie)" <[reginald\\_chapple@nps.gov](mailto:reginald_chapple@nps.gov)>, Karen Lee <[KLee@nationalparks.org](mailto:KLee@nationalparks.org)>, Katherine Chesson <[kchesson@nationalparks.org](mailto:kchesson@nationalparks.org)>, Danielle Bridges <[dbridges@nationalparks.org](mailto:dbridges@nationalparks.org)>

Hi,

Good news to start Pride Month! I just received word that Google has approved the grant request for Stonewall! We're awaiting official paperwork, but this will be a \$1 million combined grant to the LGBT Center with \$250,000 allocated to NPF for curriculum and education program development. The Center will be using their funding for community outreach and the development of digital platforms to help tell the story of Stonewall to new audiences at the local, national, and global level.

Thank you, Jeff and Joshua, for joining me in the meeting with Google last month to demonstrate the significance of Stonewall National Monument as a new site in the national park system, and to show the strength of our partnership. Shirley, thank you so much for working with the NPF team to articulate the educational programming needs and to help answer many repeated rounds of questions from Google. We really appreciate it!

I will let everyone know once it's official with the paperwork in hand, and our team will work with NPS and NPF Comms on the announcement strategy. Google had a strong interest in tying this announcement to their Pride activities later this month, so we will likely be sharing the good news very soon.

Thanks everyone!

Stefanie

**Stefanie Mathew**

Vice President, Corporate Partnerships  
National Park Foundation  
1110 Vermont Ave NW, Suite 200  
Washington, DC 20005  
202.796.3122 *direct* | 202.796.2500 *main*

<image001.png>

--

.....  
Jeff Reinbold  
Assistant Director, Partnerships & Civic Engagement  
National Park Service  
1849 C Street, NW  
Room 3138  
Washington, DC 20240  
[jeff\\_reinbold@nps.gov](mailto:jeff_reinbold@nps.gov)  
202.208.2532

--

Michael Reynolds  
National Park Service  
Acting Director  
1849 C Street NW Ste. 3110  
Washington, DC 20240  
(202) 208 4621  
(202) 208 3818  
[michael\\_reynolds@nps.gov](mailto:michael_reynolds@nps.gov)



**"Reynolds, Michael" <michael\_reynolds@nps.gov>**

---

**From:** "Reynolds, Michael" <michael\_reynolds@nps.gov>

**Sent:** Sat Oct 21 2017 09:03:30 GMT-0600 (MDT)  
**To:** Janice DeSordi <[janice\\_desordi@nps.gov](mailto:janice_desordi@nps.gov)>  
**Subject:** Fwd: Google & Stonewall

----- Forwarded message -----

**From:** Michael Reynolds <[michael\\_reynolds@nps.gov](mailto:michael_reynolds@nps.gov)>  
**Date:** Thu, Jun 1, 2017 at 6:32 PM  
**Subject:** Re: Google & Stonewall  
**To:** Joshua Laird <[joshua\\_laird@nps.gov](mailto:joshua_laird@nps.gov)>  
**Cc:** "[cynthia\\_macleod@nps.gov](mailto:cynthia_macleod@nps.gov)" <[cynthia\\_macleod@nps.gov](mailto:cynthia_macleod@nps.gov)>

Thank you. Great new start...

Sent from my iPhone-sorry for typos.

On Jun 1, 2017, at 6:19 PM, Joshua Laird <[joshua\\_laird@nps.gov](mailto:joshua_laird@nps.gov)> wrote:

This is great news! I was with Jeff and NPF for a recent meeting with the Google team. They seemed very enthusiastic. I am scheduled to meet with Stonewall's local community planning board next week, so will work with Jeff & Co to figure out how this gets announced and what we can say to our local partners.

FYI, Shirley McKinney and her team are also organizing an NPS contingent for the NYC pride parade later this month.

Joshua

Joshua Laird  
Northeast Regional Director (Acting)  
National Park Service  
(215) 597-3503

Sent from my iPhone

On Jun 1, 2017, at 5:59 PM, Michael Reynolds <[michael\\_reynolds@nps.gov](mailto:michael_reynolds@nps.gov)> wrote:

Sent from my iPhone-sorry for typos.

Begin forwarded message:

**From:** "Reinbold, Jeffrey" <[jeff\\_reinbold@nps.gov](mailto:jeff_reinbold@nps.gov)>  
**Date:** June 1, 2017 at 3:01:53 PM EDT  
**To:** Reynolds Michael <[Michael\\_Reynolds@nps.gov](mailto:Michael_Reynolds@nps.gov)>, Herbert Frost <[bert\\_frost@nps.gov](mailto:bert_frost@nps.gov)>, Jessica Bowron <[jessica\\_bowron@nps.gov](mailto:jessica_bowron@nps.gov)>, Tom Medema <[tom\\_medema@nps.gov](mailto:tom_medema@nps.gov)>, April Slayton <[april\\_slayton@nps.gov](mailto:april_slayton@nps.gov)>  
**Subject:** Fwd: Google & Stonewall

FYI Good news for Stonewall and hopefully beginning of a lasting philanthropic relationship with Google.

Jeff

----- Forwarded message -----

From: **Stefanie Mathew** <[SMathew@nationalparks.org](mailto:SMathew@nationalparks.org)>  
Date: Thu, Jun 1, 2017 at 1:24 PM  
Subject: Google & Stonewall  
To: Jeff Reinbold NPS account <[Jeff\\_Reinbold@nps.gov](mailto:Jeff_Reinbold@nps.gov)>, "[joshua\\_laird@nps.gov](mailto:joshua_laird@nps.gov)" <[joshua\\_laird@nps.gov](mailto:joshua_laird@nps.gov)>, "[shirley\\_mckinney@nps.gov](mailto:shirley_mckinney@nps.gov)" <[shirley\\_mckinney@nps.gov](mailto:shirley_mckinney@nps.gov)>, Lise Aangeenbrug <[LAangeenbrug@nationalparks.org](mailto:LAangeenbrug@nationalparks.org)>  
Cc: Susan Newton <[snewton@nationalparks.org](mailto:snewton@nationalparks.org)>, Angela Hearn <[AHearn@nationalparks.org](mailto:AHearn@nationalparks.org)>, "Chapple, Reginald (Reggie)" <[reginald\\_chapple@nps.gov](mailto:reginald_chapple@nps.gov)>, Karen Lee <[KLee@nationalparks.org](mailto:KLee@nationalparks.org)>, Katherine Chesson <[kchesson@nationalparks.org](mailto:kchesson@nationalparks.org)>, Danielle Bridges <[dbridges@nationalparks.org](mailto:dbridges@nationalparks.org)>

Hi,

Good news to start Pride Month! I just received word that Google has approved the grant request for Stonewall! We're awaiting official paperwork, but this will be a \$1 million combined grant to the LGBT Center with \$250,000 allocated to NPF for curriculum and education program development. The Center will be using their funding for community outreach and the development of digital platforms to help tell the story of Stonewall to new audiences at the local, national, and global level.

Thank you, Jeff and Joshua, for joining me in the meeting with Google last month to demonstrate the significance of Stonewall National Monument as a new site in the national park system, and to show the strength of our partnership. Shirley, thank you so much for working with the NPF team to articulate the educational programming needs and to help answer many repeated rounds of questions from Google. We really appreciate it!

I will let everyone know once it's official with the paperwork in hand, and our team will work with NPS and NPF Comms on the announcement strategy. Google had a strong interest in tying this announcement to their Pride activities later this month, so we will likely be sharing the good news very soon.

Thanks everyone!

Stefanie

**Stefanie Mathew**

Vice President, Corporate Partnerships

National Park Foundation

1110 Vermont Ave NW, Suite 200

Washington, DC 20005

202.796.3122 *direct* | 202.796.2500 *main*

<image001.png>

--

.....  
Jeff Reinbold  
Assistant Director, Partnerships & Civic Engagement  
National Park Service  
1849 C Street, NW  
Room 3138  
Washington, DC 20240  
[jeff\\_reinbold@nps.gov](mailto:jeff_reinbold@nps.gov)  
202.208.2532

--

Michael Reynolds  
National Park Service  
Acting Director  
1849 C Street NW Ste. 3110  
Washington, DC 20240  
(202) 208 4621  
(202) 208 3818  
[michael\\_reynolds@nps.gov](mailto:michael_reynolds@nps.gov)



**"Reynolds, Michael" <michael\_reynolds@nps.gov>**

---

**From:** "Reynolds, Michael" <michael\_reynolds@nps.gov>  
**Sent:** Sat Oct 21 2017 09:04:20 GMT-0600 (MDT)  
**To:** Janice DeSordi <janice\_desordi@nps.gov>  
**Subject:** Fwd: Google & Stonewall  
**Attachments:** image001.png

----- Forwarded message -----

From: **Reinbold, Jeffrey** <[jeff\\_reinbold@nps.gov](mailto:jeff_reinbold@nps.gov)>  
Date: Thu, Jun 1, 2017 at 3:01 PM  
Subject: Fwd: Google & Stonewall  
To: Reynolds Michael <[Michael\\_Reynolds@nps.gov](mailto:Michael_Reynolds@nps.gov)>, Herbert Frost <[bert\\_frost@nps.gov](mailto:bert_frost@nps.gov)>, Jessica Bowron <[jessica\\_bowron@nps.gov](mailto:jessica_bowron@nps.gov)>, Tom Medema <[tom\\_medema@nps.gov](mailto:tom_medema@nps.gov)>, April Slayton <[april\\_slayton@nps.gov](mailto:april_slayton@nps.gov)>

FYI Good news for Stonewall and hopefully beginning of a lasting philanthropic relationship with Google.

Jeff

----- Forwarded message -----

From: **Stefanie Mathew** <[SMathew@nationalparks.org](mailto:SMathew@nationalparks.org)>  
Date: Thu, Jun 1, 2017 at 1:24 PM  
Subject: Google & Stonewall  
To: Jeff Reinbold NPS account <[Jeff\\_Reinbold@nps.gov](mailto:Jeff_Reinbold@nps.gov)>, "[joshua\\_laird@nps.gov](mailto:joshua_laird@nps.gov)" <[joshua\\_laird@nps.gov](mailto:joshua_laird@nps.gov)>, "[shirley\\_mckinney@nps.gov](mailto:shirley_mckinney@nps.gov)" <[shirley\\_mckinney@nps.gov](mailto:shirley_mckinney@nps.gov)>, Lise Aangeenbrug <[LAangeenbrug@nationalparks.org](mailto:LAangeenbrug@nationalparks.org)>  
Cc: Susan Newton <[snewton@nationalparks.org](mailto:snewton@nationalparks.org)>, Angela Hearn <[AHearn@nationalparks.org](mailto:AHearn@nationalparks.org)>, "Chapple, Reginald (Reggie)" <[reginald\\_chapple@nps.gov](mailto:reginald_chapple@nps.gov)>, Karen Lee <[KLee@nationalparks.org](mailto:KLee@nationalparks.org)>, Katherine Chesson <[kchesson@nationalparks.org](mailto:kchesson@nationalparks.org)>, Danielle Bridges <[dbridges@nationalparks.org](mailto:dbridges@nationalparks.org)>

Hi,

Good news to start Pride Month! I just received word that Google has approved the grant request for Stonewall! We're awaiting official paperwork, but this will be a \$1 million combined grant to the LGBT Center with \$250,000 allocated to NPF for curriculum and education program development. The Center will be using their funding for community outreach and the development of digital platforms to help tell the story of Stonewall to new audiences at the local,

national, and global level.

Thank you, Jeff and Joshua, for joining me in the meeting with Google last month to demonstrate the significance of Stonewall National Monument as a new site in the national park system, and to show the strength of our partnership. Shirley, thank you so much for working with the NPF team to articulate the educational programming needs and to help answer many repeated rounds of questions from Google. We really appreciate it!

I will let everyone know once it's official with the paperwork in hand, and our team will work with NPS and NPF Comms on the announcement strategy. Google had a strong interest in tying this announcement to their Pride activities later this month, so we will likely be sharing the good news very soon.

Thanks everyone!

Stefanie

**Stefanie Mathew**

Vice President, Corporate Partnerships

National Park Foundation

1110 Vermont Ave NW, Suite 200

Washington, DC 20005

202.796.3122 *direct* | 202.796.2500 *main*



--

.....  
Jeff Reinbold  
Assistant Director, Partnerships & Civic Engagement

National Park Service  
1849 C Street, NW  
Room 3138  
Washington, DC 20240  
[jeff\\_reinbold@nps.gov](mailto:jeff_reinbold@nps.gov)  
202.208.2532

--

Michael Reynolds  
National Park Service  
Acting Director  
1849 C Street NW Ste. 3110  
Washington, DC 20240  
(202) 208 4621  
(202) 208 3818  
[michael\\_reynolds@nps.gov](mailto:michael_reynolds@nps.gov)



---

**"Reynolds, Michael" <[michael\\_reynolds@nps.gov](mailto:michael_reynolds@nps.gov)>**

**From:** "Reynolds, Michael" <[michael\\_reynolds@nps.gov](mailto:michael_reynolds@nps.gov)>  
**Sent:** Sat Oct 21 2017 09:04:26 GMT-0600 (MDT)  
**To:** Janice DeSordi <[janice\\_desordi@nps.gov](mailto:janice_desordi@nps.gov)>  
**Subject:** Fwd: Google & Stonewall  
**Attachments:** image001.png

----- Forwarded message -----

**From:** **Michael Reynolds** <[michael\\_reynolds@nps.gov](mailto:michael_reynolds@nps.gov)>  
**Date:** Thu, Jun 1, 2017 at 5:58 PM  
**Subject:** Fwd: Google & Stonewall  
**To:** Joshua Laird <[joshua\\_laird@nps.gov](mailto:joshua_laird@nps.gov)>, [cynthia\\_macleod@nps.gov](mailto:cynthia_macleod@nps.gov)

Sent from my iPhone-sorry for typos.

Begin forwarded message:

**From:** "Reinbold, Jeffrey" <[jeff\\_reinbold@nps.gov](mailto:jeff_reinbold@nps.gov)>  
**Date:** June 1, 2017 at 3:01:53 PM EDT  
**To:** Reynolds Michael <[Michael\\_Reynolds@nps.gov](mailto:Michael_Reynolds@nps.gov)>, Herbert Frost <[bert\\_frost@nps.gov](mailto:bert_frost@nps.gov)>, Jessica Bowron <[jessica\\_bowron@nps.gov](mailto:jessica_bowron@nps.gov)>, Tom Medema



<[tom\\_medema@nps.gov](mailto:tom_medema@nps.gov)>, April Slayton <[april\\_slayton@nps.gov](mailto:april_slayton@nps.gov)>  
**Subject: Fwd: Google & Stonewall**

FYI Good news for Stonewall and hopefully beginning of a lasting philanthropic relationship with Google.

Jeff

----- Forwarded message -----

From: **Stefanie Mathew** <[SMathew@nationalparks.org](mailto:SMathew@nationalparks.org)>

Date: Thu, Jun 1, 2017 at 1:24 PM

Subject: Google & Stonewall

To: Jeff Reinbold NPS account <[Jeff\\_Reinbold@nps.gov](mailto:Jeff_Reinbold@nps.gov)>, "[joshua\\_laird@nps.gov](mailto:joshua_laird@nps.gov)" <[joshua\\_laird@nps.gov](mailto:joshua_laird@nps.gov)>, "[shirley\\_mckinney@nps.gov](mailto:shirley_mckinney@nps.gov)" <[shirley\\_mckinney@nps.gov](mailto:shirley_mckinney@nps.gov)>, Lise Aangeenbrug <[LAangeenbrug@nationalparks.org](mailto:LAangeenbrug@nationalparks.org)>

Cc: Susan Newton <[snewton@nationalparks.org](mailto:snewton@nationalparks.org)>, Angela Hearn

<[AHearn@nationalparks.org](mailto:AHearn@nationalparks.org)>, "Chapple, Reginald (Reggie)"

<[reginald\\_chapple@nps.gov](mailto:reginald_chapple@nps.gov)>, Karen Lee <[KLee@nationalparks.org](mailto:KLee@nationalparks.org)>, Katherine

Chesson <[kchesson@nationalparks.org](mailto:kchesson@nationalparks.org)>, Danielle Bridges

<[dbridges@nationalparks.org](mailto:dbridges@nationalparks.org)>

Hi,

Good news to start Pride Month! I just received word that Google has approved the grant request for Stonewall! We're awaiting official paperwork, but this will be a \$1 million combined grant to the LGBT Center with \$250,000 allocated to NPF for curriculum and education program development. The Center will be using their funding for community outreach and the development of digital platforms to help tell the story of Stonewall to new audiences at the local, national, and global level.

Thank you, Jeff and Joshua, for joining me in the meeting with Google last month to demonstrate the significance of Stonewall National Monument as a new site in the national park system, and to show the strength of our partnership. Shirley, thank you so much for working with the NPF team to articulate the educational programming needs and to help answer many repeated rounds of questions from Google. We really appreciate it!

I will let everyone know once it's official with the paperwork in hand, and our team will work with NPS and NPF Comms on the announcement strategy. Google had a strong interest in tying this announcement to their Pride activities later this month, so we will likely be sharing the good news very soon.

Thanks everyone!

Stefanie

**Stefanie Mathew**

Vice President, Corporate Partnerships

National Park Foundation

1110 Vermont Ave NW, Suite 200

Washington, DC 20005

202.796.3122 *direct* | 202.796.2500 *main*

*npf\_logo\_website*

--

.....  
Jeff Reinbold  
Assistant Director, Partnerships & Civic Engagement  
National Park Service  
1849 C Street, NW  
Room 3138  
Washington, DC 20240  
[jeff\\_reinbold@nps.gov](mailto:jeff_reinbold@nps.gov)  
202.208.2532

--

Michael Reynolds  
National Park Service  
Acting Director  
1849 C Street NW Ste. 3110  
Washington, DC 20240  
(202) 208 4621  
(202) 208 3818  
[michael\\_reynolds@nps.gov](mailto:michael_reynolds@nps.gov)



**"Reynolds, Michael" < michael\_reynolds@nps.gov >**

---

**From:** "Reynolds, Michael" < michael\_reynolds@nps.gov >  
**Sent:** Sat Oct 21 2017 09:04:34 GMT-0600 (MDT)  
**To:** Janice DeSordi < janice\_desordi@nps.gov >  
**Subject:** Fwd: Google & Stonewall  
**Attachments:** image001.png

----- Forwarded message -----

**From:** Joshua Laird < joshua\_laird@nps.gov >  
**Date:** Thu, Jun 1, 2017 at 6:19 PM  
**Subject:** Re: Google & Stonewall  
**To:** Michael Reynolds < michael\_reynolds@nps.gov >  
**Cc:** "cynthia\_macleod@nps.gov" < cynthia\_macleod@nps.gov >

This is great news! I was with Jeff and NPF for a recent meeting with the Google team. They seemed very enthusiastic. I am scheduled to meet with Stonewall's local community planning board next week, so will work with Jeff & Co to figure out how this gets announced and what we can say to our local partners.

FYI, Shirley McKinney and her team are also organizing an NPS contingent for the NYC pride parade later this month.

Joshua

Joshua Laird  
Northeast Regional Director (Acting)  
National Park Service  
(215) 597-3503

Sent from my iPhone

On Jun 1, 2017, at 5:59 PM, Michael Reynolds < michael\_reynolds@nps.gov > wrote:

Sent from my iPhone-sorry for typos.

Begin forwarded message:

**From:** "Reinbold, Jeffrey" < jeff\_reinbold@nps.gov >  
**Date:** June 1, 2017 at 3:01:53 PM EDT  
**To:** Reynolds Michael < Michael\_Reynolds@nps.gov >, Herbert Frost

<[bert\\_frost@nps.gov](mailto:bert_frost@nps.gov)>, Jessica Bowron <[jessica\\_bowron@nps.gov](mailto:jessica_bowron@nps.gov)>, Tom Medema <[tom\\_medema@nps.gov](mailto:tom_medema@nps.gov)>, April Slayton <[april\\_slayton@nps.gov](mailto:april_slayton@nps.gov)>

**Subject: Fwd: Google & Stonewall**

FYI Good news for Stonewall and hopefully beginning of a lasting philanthropic relationship with Google.

Jeff

----- Forwarded message -----

From: **Stefanie Mathew** <[SMathew@nationalparks.org](mailto:SMathew@nationalparks.org)>

Date: Thu, Jun 1, 2017 at 1:24 PM

Subject: Google & Stonewall

To: Jeff Reinbold NPS account <[Jeff\\_Reinbold@nps.gov](mailto:Jeff_Reinbold@nps.gov)>,

"[joshua\\_laird@nps.gov](mailto:joshua_laird@nps.gov)" <[joshua\\_laird@nps.gov](mailto:joshua_laird@nps.gov)>,

"[shirley\\_mckinney@nps.gov](mailto:shirley_mckinney@nps.gov)" <[shirley\\_mckinney@nps.gov](mailto:shirley_mckinney@nps.gov)>, Lise

Aangeenbrug <[LAangeenbrug@nationalparks.org](mailto:LAangeenbrug@nationalparks.org)>

Cc: Susan Newton <[snewton@nationalparks.org](mailto:snewton@nationalparks.org)>, Angela Hearn

<[AHearn@nationalparks.org](mailto:AHearn@nationalparks.org)>, "Chapple, Reginald (Reggie)"

<[reginald\\_chapple@nps.gov](mailto:reginald_chapple@nps.gov)>, Karen Lee <[KLee@nationalparks.org](mailto:KLee@nationalparks.org)>,

Katherine Chesson <[kchesson@nationalparks.org](mailto:kchesson@nationalparks.org)>, Danielle Bridges

<[dbridges@nationalparks.org](mailto:dbridges@nationalparks.org)>

Hi,

Good news to start Pride Month! I just received word that Google has approved the grant request for Stonewall! We're awaiting official paperwork, but this will be a \$1 million combined grant to the LGBT Center with \$250,000 allocated to NPF for curriculum and education program development. The Center will be using their funding for community outreach and the development of digital platforms to help tell the story of Stonewall to new audiences at the local, national, and global level.

Thank you, Jeff and Joshua, for joining me in the meeting with Google last month to demonstrate the significance of Stonewall National Monument as a new site in the national park system, and to show the strength of our partnership. Shirley, thank you so much for working with the NPF team to articulate the educational programming needs and to help answer many repeated rounds of questions from Google. We really appreciate it!

I will let everyone know once it's official with the paperwork in hand, and our team will work with NPS and NPF Comms on the announcement strategy. Google had a strong interest in tying this announcement to their Pride activities later this month, so we will likely be sharing the good

news very soon.

Thanks everyone!

Stefanie

**Stefanie Mathew**

Vice President, Corporate Partnerships

National Park Foundation

1110 Vermont Ave NW, Suite 200

Washington, DC 20005

202.796.3122 *direct* | 202.796.2500 *main*

*npf\_logo\_website*

--

.....  
Jeff Reinbold  
Assistant Director, Partnerships & Civic Engagement  
National Park Service  
1849 C Street, NW  
Room 3138  
Washington, DC 20240  
[jeff\\_reinbold@nps.gov](mailto:jeff_reinbold@nps.gov)  
202.208.2532

--

Michael Reynolds  
National Park Service  
Acting Director

1849 C Street NW Ste. 3110  
Washington, DC 20240  
(202) 208 4621  
(202) 208 3818  
[michael\\_reynolds@nps.gov](mailto:michael_reynolds@nps.gov)



## "Reynolds, Michael" <[michael\\_reynolds@nps.gov](mailto:michael_reynolds@nps.gov)>

---

**From:** "Reynolds, Michael" <[michael\\_reynolds@nps.gov](mailto:michael_reynolds@nps.gov)>  
**Sent:** Sat Oct 21 2017 09:04:41 GMT-0600 (MDT)  
**To:** Janice DeSordi <[janice\\_desordi@nps.gov](mailto:janice_desordi@nps.gov)>  
**Subject:** Fwd: Google & Stonewall

----- Forwarded message -----

**From:** **Cynthia MacLeod** <[cynthia\\_macleod@nps.gov](mailto:cynthia_macleod@nps.gov)>  
**Date:** Thu, Jun 1, 2017 at 6:26 PM  
**Subject:** Re: Google & Stonewall  
**To:** Michael Reynolds <[michael\\_reynolds@nps.gov](mailto:michael_reynolds@nps.gov)>  
**Cc:** Joshua Laird <[joshua\\_laird@nps.gov](mailto:joshua_laird@nps.gov)>

Uplifting news!

Sent from my iPad

On Jun 1, 2017, at 5:59 PM, Michael Reynolds <[michael\\_reynolds@nps.gov](mailto:michael_reynolds@nps.gov)> wrote:

Sent from my iPhone-sorry for typos.

Begin forwarded message:

**From:** "Reinbold, Jeffrey" <[jeff\\_reinbold@nps.gov](mailto:jeff_reinbold@nps.gov)>  
**Date:** June 1, 2017 at 3:01:53 PM EDT  
**To:** Reynolds Michael <[Michael\\_Reynolds@nps.gov](mailto:Michael_Reynolds@nps.gov)>, Herbert Frost <[bert\\_frost@nps.gov](mailto:bert_frost@nps.gov)>, Jessica Bowron <[jessica\\_bowron@nps.gov](mailto:jessica_bowron@nps.gov)>, Tom Medema <[tom\\_medema@nps.gov](mailto:tom_medema@nps.gov)>, April Slayton <[april\\_slayton@nps.gov](mailto:april_slayton@nps.gov)>  
**Subject:** Fwd: Google & Stonewall

FYI Good news for Stonewall and hopefully beginning of a lasting philanthropic relationship with Google.

Jeff

----- Forwarded message -----

From: **Stefanie Mathew** <[SMathew@nationalparks.org](mailto:SMathew@nationalparks.org)>

Date: Thu, Jun 1, 2017 at 1:24 PM

Subject: Google & Stonewall

To: Jeff Reinbold NPS account <[Jeff\\_Reinbold@nps.gov](mailto:Jeff_Reinbold@nps.gov)>,

"[joshua\\_laird@nps.gov](mailto:joshua_laird@nps.gov)" <[joshua\\_laird@nps.gov](mailto:joshua_laird@nps.gov)>,

"[shirley\\_mckinney@nps.gov](mailto:shirley_mckinney@nps.gov)" <[shirley\\_mckinney@nps.gov](mailto:shirley_mckinney@nps.gov)>, Lise Aangeenbrug <[LAangeenbrug@nationalparks.org](mailto:LAangeenbrug@nationalparks.org)>

Cc: Susan Newton <[snewton@nationalparks.org](mailto:snewton@nationalparks.org)>, Angela Hearn

<[AHearn@nationalparks.org](mailto:AHearn@nationalparks.org)>, "Chapple, Reginald (Reggie)"

<[reginald\\_chapple@nps.gov](mailto:reginald_chapple@nps.gov)>, Karen Lee <[KLee@nationalparks.org](mailto:KLee@nationalparks.org)>,

Katherine Chesson <[kchesson@nationalparks.org](mailto:kchesson@nationalparks.org)>, Danielle Bridges

<[dbridges@nationalparks.org](mailto:dbridges@nationalparks.org)>

Hi,

Good news to start Pride Month! I just received word that Google has approved the grant request for Stonewall! We're awaiting official paperwork, but this will be a \$1 million combined grant to the LGBT Center with \$250,000 allocated to NPF for curriculum and education program development. The Center will be using their funding for community outreach and the development of digital platforms to help tell the story of Stonewall to new audiences at the local, national, and global level.

Thank you, Jeff and Joshua, for joining me in the meeting with Google last month to demonstrate the significance of Stonewall National Monument as a new site in the national park system, and to show the strength of our partnership. Shirley, thank you so much for working with the NPF team to articulate the educational programming needs and to help answer many repeated rounds of questions from Google. We really appreciate it!

I will let everyone know once it's official with the paperwork in hand, and our team will work with NPS and NPF Comms on the announcement strategy. Google had a strong interest in tying this announcement to their Pride activities later this month, so we will likely be sharing the good news very soon.

Thanks everyone!

Stefanie

**Stefanie Mathew**

Vice President, Corporate Partnerships

National Park Foundation

1110 Vermont Ave NW, Suite 200

Washington, DC 20005

202.796.3122 *direct* | 202.796.2500 *main*

<image001.png>

--

.....  
Jeff Reinbold  
Assistant Director, Partnerships & Civic Engagement  
National Park Service  
1849 C Street, NW  
Room 3138  
Washington, DC 20240  
[jeff\\_reinbold@nps.gov](mailto:jeff_reinbold@nps.gov)  
202.208.2532

--

Michael Reynolds  
National Park Service  
Acting Director  
1849 C Street NW Ste. 3110  
Washington, DC 20240  
(202) 208 4621  
(202) 208 3818  
[michael\\_reynolds@nps.gov](mailto:michael_reynolds@nps.gov)

FIND YOUR  
**PARK**





**"Reynolds, Michael" < michael\_reynolds@nps.gov >**

---

**From:** "Reynolds, Michael" < michael\_reynolds@nps.gov >  
**Sent:** Sat Oct 21 2017 09:04:47 GMT-0600 (MDT)  
**To:** Janice DeSordi < janice\_desordi@nps.gov >  
**Subject:** Fwd: Google & Stonewall

----- Forwarded message -----

**From:** **Michael Reynolds** < michael\_reynolds@nps.gov >  
**Date:** Thu, Jun 1, 2017 at 6:32 PM  
**Subject:** Re: Google & Stonewall  
**To:** Joshua Laird < joshua\_laird@nps.gov >  
**Cc:** "cynthia\_macleod@nps.gov" < cynthia\_macleod@nps.gov >

Thank you. Great new start...

Sent from my iPhone-sorry for typos.

On Jun 1, 2017, at 6:19 PM, Joshua Laird < joshua\_laird@nps.gov > wrote:

This is great news! I was with Jeff and NPF for a recent meeting with the Google team. They seemed very enthusiastic. I am scheduled to meet with Stonewall's local community planning board next week, so will work with Jeff & Co to figure out how this gets announced and what we can say to our local partners.

FYI, Shirley McKinney and her team are also organizing an NPS contingent for the NYC pride parade later this month.

Joshua

Joshua Laird  
Northeast Regional Director (Acting)  
National Park Service  
(215) 597-3503

Sent from my iPhone

On Jun 1, 2017, at 5:59 PM, Michael Reynolds < michael\_reynolds@nps.gov > wrote:

Sent from my iPhone-sorry for typos.

Begin forwarded message:

**From:** "Reinbold, Jeffrey" < jeff\_reinbold@nps.gov >  
**Date:** June 1, 2017 at 3:01:53 PM EDT  
**To:** Reynolds Michael < Michael\_Reynolds@nps.gov >, Herbert Frost < bert\_frost@nps.gov >, Jessica Bowron < jessica\_bowron@nps.gov >, Tom Medema < tom\_medema@nps.gov >, April Slayton

<[april\\_slayton@nps.gov](mailto:april_slayton@nps.gov)>

**Subject: Fwd: Google & Stonewall**

FYI Good news for Stonewall and hopefully beginning of a lasting philanthropic relationship with Google.

Jeff

----- Forwarded message -----

From: **Stefanie Mathew** <[SMathew@nationalparks.org](mailto:SMathew@nationalparks.org)>

Date: Thu, Jun 1, 2017 at 1:24 PM

Subject: Google & Stonewall

To: Jeff Reinbold NPS account <[Jeff\\_Reinbold@nps.gov](mailto:Jeff_Reinbold@nps.gov)>, "[joshua\\_laird@nps.gov](mailto:joshua_laird@nps.gov)" <[joshua\\_laird@nps.gov](mailto:joshua_laird@nps.gov)>, "[shirley\\_mckinney@nps.gov](mailto:shirley_mckinney@nps.gov)" <[shirley\\_mckinney@nps.gov](mailto:shirley_mckinney@nps.gov)>, Lise Aangeenbrug <[LAangeenbrug@nationalparks.org](mailto:LAangeenbrug@nationalparks.org)>  
Cc: Susan Newton <[snewton@nationalparks.org](mailto:snewton@nationalparks.org)>, Angela Hearn <[AHearn@nationalparks.org](mailto:AHearn@nationalparks.org)>, "Chapple, Reginald (Reggie)" <[reginald\\_chapple@nps.gov](mailto:reginald_chapple@nps.gov)>, Karen Lee <[KLee@nationalparks.org](mailto:KLee@nationalparks.org)>, Katherine Chesson <[kchesson@nationalparks.org](mailto:kchesson@nationalparks.org)>, Danielle Bridges <[dbridges@nationalparks.org](mailto:dbridges@nationalparks.org)>

Hi,

Good news to start Pride Month! I just received word that Google has approved the grant request for Stonewall! We're awaiting official paperwork, but this will be a \$1 million combined grant to the LGBT Center with \$250,000 allocated to NPF for curriculum and education program development. The Center will be using their funding for community outreach and the development of digital platforms to help tell the story of Stonewall to new audiences at the local, national, and global level.

Thank you, Jeff and Joshua, for joining me in the meeting with Google last month to demonstrate the significance of Stonewall National Monument as a new site in the national park system, and to show the strength of our partnership. Shirley, thank you so much for working with the NPF team to articulate the educational programming needs and to help answer many repeated rounds of questions from Google. We really appreciate it!

I will let everyone know once it's official with the paperwork in hand, and our team will work with NPS and NPF Comms on the announcement strategy. Google had a strong interest in

tying this announcement to their Pride activities later this month, so we will likely be sharing the good news very soon.

Thanks everyone!

Stefanie

**Stefanie Mathew**

Vice President, Corporate Partnerships

National Park Foundation

1110 Vermont Ave NW, Suite 200

Washington, DC 20005

202.796.3122 *direct* | 202.796.2500 *main*

<image001.png>

--

.....  
Jeff Reinbold  
Assistant Director, Partnerships & Civic Engagement  
National Park Service  
1849 C Street, NW  
Room 3138  
Washington, DC 20240  
[jeff\\_reinbold@nps.gov](mailto:jeff_reinbold@nps.gov)  
202.208.2532

--

Michael Reynolds  
National Park Service  
Acting Director  
1849 C Street NW Ste. 3110  
Washington, DC 20240

(202) 208 4621

(202) 208 3818

[michael\\_reynolds@nps.gov](mailto:michael_reynolds@nps.gov)

FIND YOUR  
**PARK**



# Conversation Contents

Fwd: Atlantic Coast Pipeline Meeting - Friday, April 21 @ 3:30

**"Reynolds, Michael" <[michael\\_reynolds@nps.gov](mailto:michael_reynolds@nps.gov)>**

---

**From:** "Reynolds, Michael" <[michael\\_reynolds@nps.gov](mailto:michael_reynolds@nps.gov)>  
**Sent:** Sat Oct 21 2017 08:57:18 GMT-0600 (MDT)  
**To:** Janice DeSordi <[janice\\_desordi@nps.gov](mailto:janice_desordi@nps.gov)>  
**Subject:** Fwd: Atlantic Coast Pipeline Meeting - Friday, April 21 @ 3:30

----- Forwarded message -----

**From:** Joshua Laird <[joshua\\_laird@nps.gov](mailto:joshua_laird@nps.gov)>  
**Date:** Thu, Apr 20, 2017 at 7:34 PM  
**Subject:** Re: Atlantic Coast Pipeline Meeting - Friday, April 21 @ 3:30  
**To:** Michael Reynolds <[michael\\_reynolds@nps.gov](mailto:michael_reynolds@nps.gov)>  
**Cc:** Bert Frost <[Bert\\_Frost@nps.gov](mailto:Bert_Frost@nps.gov)>

Okay. I'll rope in Jennifer McConaghie or Bob Krumenaker if necessary. I'm in Indiana, speaking at the National Council on Historic Preservation about Stonewall, but my session is not till later in the day, so I can be available at whatever time you need.

Joshua

Joshua Laird  
Northeast Regional Director (Acting)  
National Park Service  
(215) 597-3503

Sent from my iPad

On Apr 20, 2017, at 6:28 PM, Michael Reynolds <[michael\\_reynolds@nps.gov](mailto:michael_reynolds@nps.gov)> wrote:

Might need to talk tomorrow before our meeting as Mary seems out. Thx!

Sent from my iPhone-sorry for typos.

Begin forwarded message:

**From:** "Johnson, Virginia" <[virginia\\_johnson@ios.doi.gov](mailto:virginia_johnson@ios.doi.gov)>  
**Date:** April 20, 2017 at 6:17:46 PM EDT  
**To:** Ann Navaro <[ann.navaro@sol.doi.gov](mailto:ann.navaro@sol.doi.gov)>  
**Cc:** Maureen Foster <[Maureen\\_Foster@ios.doi.gov](mailto:Maureen_Foster@ios.doi.gov)>, Michael Reynolds <[michael\\_reynolds@nps.gov](mailto:michael_reynolds@nps.gov)>  
**Subject:** Atlantic Coast Pipeline Meeting - Friday, April 21 @ 3:30

Hi, Ann.

I want to make sure that the left hand knows what the right hand is doing.

We have organized a meeting tomorrow with leadership from Dominion, NPS and FWS to discuss the ACP, to identify and resolve any outstanding issues and try to identify a path forward as soon as possible.

I'm attaching a briefing paper from NPS (prepared yesterday) stating that NPS is preparing the required Categorical Exclusion under NEPA and confirming that NPS compliance will be completed within the required 90-day window in the FERC process.

I just received a call from Dominion advising that the DOI Solicitor's office has signaled that there may be some obstacles that had not been previously identified that would preclude preparation of the Categorical Exclusion.

Can you please follow up with me at your earliest convenience to let me know whether that is accurate?

My apologies for the late notice but given the visibility of this project, please let me know whether you can participate in the meeting tomorrow.

Many thanks,  
Virginia

--

Virginia H. Johnson  
Special Assistant to the Secretary  
U.S. Department of the Interior  
Telephone: (202) 208-4943

<mime-attachment.html>

<2017\_04\_19 NPS Atlantic Coast Pipeline Brief.docx>

--

Michael Reynolds  
National Park Service  
Acting Director  
1849 C Street NW Ste. 3110  
Washington, DC 20240  
(202) 208 4621  
(202) 208 3818  
[michael\\_reynolds@nps.gov](mailto:michael_reynolds@nps.gov)

FIND YOUR  
PARK



**"Reynolds, Michael" < michael\_reynolds@nps.gov >**

---

**From:** "Reynolds, Michael" < michael\_reynolds@nps.gov >  
**Sent:** Sat Oct 21 2017 09:02:52 GMT-0600 (MDT)  
**To:** Janice DeSordi < janice\_desordi@nps.gov >  
**Subject:** Fwd: Atlantic Coast Pipeline Meeting - Friday, April 21 @ 3:30

----- Forwarded message -----

**From:** Joshua Laird < joshua\_laird@nps.gov >  
**Date:** Thu, Apr 20, 2017 at 7:34 PM  
**Subject:** Re: Atlantic Coast Pipeline Meeting - Friday, April 21 @ 3:30  
**To:** Michael Reynolds < michael\_reynolds@nps.gov >  
**Cc:** Bert Frost < Bert\_Frost@nps.gov >

Okay. I'll rope in Jennifer McConaghie or Bob Krumenaker if necessary. I'm in Indiana, speaking at the National Council on Historic Preservation about Stonewall, but my session is not till later in the day, so I can be available at whatever time you need.

Joshua

Joshua Laird  
Northeast Regional Director (Acting)  
National Park Service  
(215) 597-3503

Sent from my iPad

On Apr 20, 2017, at 6:28 PM, Michael Reynolds < michael\_reynolds@nps.gov > wrote:

Might need to talk tomorrow before our meeting as Mary seems out. Thx!

Sent from my iPhone-sorry for typos.

Begin forwarded message:

**From:** "Johnson, Virginia" < virginia\_johnson@ios.doi.gov >  
**Date:** April 20, 2017 at 6:17:46 PM EDT  
**To:** Ann Navaro < ann.navaro@sol.doi.gov >  
**Cc:** Maureen Foster < Maureen\_Foster@ios.doi.gov >, Michael Reynolds < michael\_reynolds@nps.gov >  
**Subject:** Atlantic Coast Pipeline Meeting - Friday, April 21 @ 3:30

Hi, Ann.

I want to make sure that the left hand knows what the right hand is doing.

We have organized a meeting tomorrow with leadership from Dominion,

NPS and FWS to discuss the ACP, to identify and resolve any outstanding issues and try to identify a path forward as soon as possible.

I'm attaching a briefing paper from NPS (prepared yesterday) stating that NPS is preparing the required Categorical Exclusion under NEPA and confirming that NPS compliance will be completed within the required 90-day window in the FERC process.

I just received a call from Dominion advising that the DOI Solicitor's office has signaled that there may be some obstacles that had not been previously identified that would preclude preparation of the Categorical Exclusion.

Can you please follow up with me at your earliest convenience to let me know whether that is accurate?

My apologies for the late notice but given the visibility of this project, please let me know whether you can participate in the meeting tomorrow.

Many thanks,  
Virginia

--

Virginia H. Johnson  
Special Assistant to the Secretary  
U.S. Department of the Interior  
Telephone: (202) 208-4943

<mime-attachment.html>

<2017\_04\_19 NPS Atlantic Coast Pipeline Brief.docx>

--

Michael Reynolds  
National Park Service  
Acting Director  
1849 C Street NW Ste. 3110  
Washington, DC 20240  
(202) 208 4621  
(202) 208 3818  
[michael\\_reynolds@nps.gov](mailto:michael_reynolds@nps.gov)



---

**"Reynolds, Michael" <michael\_reynolds@nps.gov>**



**From:** "Reynolds, Michael" <michael\_reynolds@nps.gov>  
**Sent:** Sat Oct 21 2017 09:04:12 GMT-0600 (MDT)  
**To:** Janice DeSordi <janice\_desordi@nps.gov>  
**Subject:** Fwd: Atlantic Coast Pipeline Meeting - Friday, April 21 @ 3:30

----- Forwarded message -----

**From:** Joshua Laird <joshua\_laird@nps.gov>  
**Date:** Thu, Apr 20, 2017 at 7:34 PM  
**Subject:** Re: Atlantic Coast Pipeline Meeting - Friday, April 21 @ 3:30  
**To:** Michael Reynolds <michael\_reynolds@nps.gov>  
**Cc:** Bert Frost <Bert\_Frost@nps.gov>

Okay. I'll rope in Jennifer McConaghie or Bob Krumenaker if necessary. I'm in Indiana, speaking at the National Council on Historic Preservation about Stonewall, but my session is not till later in the day, so I can be available at whatever time you need.

Joshua

Joshua Laird  
Northeast Regional Director (Acting)  
National Park Service  
(215) 597-3503

Sent from my iPad

On Apr 20, 2017, at 6:28 PM, Michael Reynolds <michael\_reynolds@nps.gov> wrote:

Might need to talk tomorrow before our meeting as Mary seems out. Thx!

Sent from my iPhone-sorry for typos.

Begin forwarded message:

**From:** "Johnson, Virginia" <virginia\_johnson@ios.doi.gov>  
**Date:** April 20, 2017 at 6:17:46 PM EDT  
**To:** Ann Navaro <ann.navaro@sol.doi.gov>  
**Cc:** Maureen Foster <Maureen\_Foster@ios.doi.gov>, Michael Reynolds <michael\_reynolds@nps.gov>  
**Subject:** Atlantic Coast Pipeline Meeting - Friday, April 21 @ 3:30

Hi, Ann.

I want to make sure that the left hand knows what the right hand is doing.

We have organized a meeting tomorrow with leadership from Dominion, NPS and FWS to discuss the ACP, to identify and resolve any outstanding issues and try to identify a path forward as soon as possible.

I'm attaching a briefing paper from NPS (prepared yesterday) stating that NPS is preparing the required Categorical Exclusion under NEPA and confirming that NPS compliance will be completed within the required 90-

day window in the FERC process.

I just received a call from Dominion advising that the DOI Solicitor's office has signaled that there may be some obstacles that had not been previously identified that would preclude preparation of the Categorical Exclusion.

Can you please follow up with me at your earliest convenience to let me know whether that is accurate?

My apologies for the late notice but given the visibility of this project, please let me know whether you can participate in the meeting tomorrow.

Many thanks,  
Virginia

--

Virginia H. Johnson  
Special Assistant to the Secretary  
U.S. Department of the Interior  
Telephone: (202) 208-4943

<mime-attachment.html>

<2017\_04\_19 NPS Atlantic Coast Pipeline Brief.docx>

--

Michael Reynolds  
National Park Service  
Acting Director  
1849 C Street NW Ste. 3110  
Washington, DC 20240  
(202) 208 4621  
(202) 208 3818  
[michael\\_reynolds@nps.gov](mailto:michael_reynolds@nps.gov)



# Conversation Contents

Fwd: Protest planned at STON tomorrow (2/4)

**"Reynolds, Michael" < michael\_reynolds@nps.gov >**

---

**From:** "Reynolds, Michael" < michael\_reynolds@nps.gov >  
**Sent:** Sat Oct 21 2017 08:57:09 GMT-0600 (MDT)  
**To:** Janice DeSordi < janice\_desordi@nps.gov >  
**Subject:** Fwd: Protest planned at STON tomorrow (2/4)

----- Forwarded message -----

**From:** Alexa Viets < alexa\_viets@nps.gov >  
**Date:** Fri, Feb 3, 2017 at 11:23 PM  
**Subject:** Fwd: Protest planned at STON tomorrow (2/4)  
**To:** maureen foster@ios.doi.gov  
**Cc:** Bert Frost < Bert\_Frost@nps.gov >, Michael Reynolds < michael\_reynolds@nps.gov >

At Stonewall NM tomorrow FYI

Sent from my iPhone

Acting Chief of Staff  
National Park Service

Begin forwarded message:

**From:** Rick Obernesser < rick\_obernesser@nps.gov >  
**Date:** February 3, 2017 at 10:07:59 PM EST  
**To:** Thomas Crosson < thomas\_crosson@nps.gov >  
**Cc:** " alexa\_viets@nps.gov " < alexa\_viets@nps.gov >  
**Subject:** Re: Protest planned at STON tomorrow (2/4)

Thx Tom.

Sent from my iPhone

On Feb 3, 2017, at 9:06 PM, Thomas Crosson < thomas\_crosson@nps.gov > wrote:

FYI.

Tom Crosson  
NPS Public Affairs

Begin forwarded message:

**From:** "Sciumecca, Beth" <[beth\\_sciumecca@nps.gov](mailto:beth_sciumecca@nps.gov)>  
**Date:** February 3, 2017 at 7:57:43 PM EST  
**To:** Thomas Crosson <[thomas\\_crosson@nps.gov](mailto:thomas_crosson@nps.gov)>, April Slayton <[april\\_slayton@nps.gov](mailto:april_slayton@nps.gov)>  
**Cc:** John Warren <[john\\_warren@nps.gov](mailto:john_warren@nps.gov)>, Jane Ahern <[jane\\_ahern@nps.gov](mailto:jane_ahern@nps.gov)>  
**Subject:** Fwd: Protest planned at STON tomorrow (2/4)

Just FYI - There's a large protest planned at STON tomorrow - apparently they're expecting thousands. Not sure how that will work logistically at such a small site. Just wanted to make sure you knew about it.

[Story in the Huffington Post](#)

[Organizer's FB page](#)

--

--

Beth Sciumecca  
Chief of Partnerships and Tourism  
National Park Service  
Northeast Region, Office of External Affairs  
[beth\\_sciumecca@nps.gov](mailto:beth_sciumecca@nps.gov)  
phone: 518-583-7256  
cell: 518-321-0451

--

Michael Reynolds  
National Park Service  
Acting Director  
1849 C Street NW Ste. 3110  
Washington, DC 20240  
(202) 208 4621  
(202) 208 3818  
[michael\\_reynolds@nps.gov](mailto:michael_reynolds@nps.gov)

**"Reynolds, Michael" < michael\_reynolds@nps.gov >**

---

**From:** "Reynolds, Michael" < michael\_reynolds@nps.gov >  
**Sent:** Sat Oct 21 2017 09:04:06 GMT-0600 (MDT)  
**To:** Janice DeSordi < janice\_desordi@nps.gov >  
**Subject:** Fwd: Protest planned at STON tomorrow (2/4)

----- Forwarded message -----

**From:** **Alexa Viets** < alexa\_viets@nps.gov >  
**Date:** Fri, Feb 3, 2017 at 11:23 PM  
**Subject:** Fwd: Protest planned at STON tomorrow (2/4)  
**To:** [maureen\\_foster@ios.doi.gov](mailto:maureen_foster@ios.doi.gov)  
**Cc:** Bert Frost < Bert\_Frost@nps.gov >, Michael Reynolds < michael\_reynolds@nps.gov >

At Stonewall NM tomorrow FYI

Sent from my iPhone

Acting Chief of Staff  
National Park Service

Begin forwarded message:

**From:** Rick Obernesser < rick\_obernesser@nps.gov >  
**Date:** February 3, 2017 at 10:07:59 PM EST  
**To:** Thomas Crosson < thomas\_crosson@nps.gov >  
**Cc:** " alexa\_viets@nps.gov " < alexa\_viets@nps.gov >  
**Subject:** **Re: Protest planned at STON tomorrow (2/4)**

Thx Tom.

Sent from my iPhone

On Feb 3, 2017, at 9:06 PM, Thomas Crosson < thomas\_crosson@nps.gov > wrote:

FYI.

Tom Crosson  
NPS Public Affairs

Begin forwarded message:

**From:** "Sciumecca, Beth" <[beth\\_sciumecca@nps.gov](mailto:beth_sciumecca@nps.gov)>  
**Date:** February 3, 2017 at 7:57:43 PM EST  
**To:** Thomas Crosson <[thomas\\_crosson@nps.gov](mailto:thomas_crosson@nps.gov)>, April Slayton <[april\\_slayton@nps.gov](mailto:april_slayton@nps.gov)>  
**Cc:** John Warren <[john\\_warren@nps.gov](mailto:john_warren@nps.gov)>, Jane Ahern <[jane\\_ahern@nps.gov](mailto:jane_ahern@nps.gov)>  
**Subject:** Fwd: Protest planned at STON tomorrow (2/4)

Just FYI - There's a large protest planned at STON tomorrow - apparently they're expecting thousands. Not sure how that will work logistically at such a small site. Just wanted to make sure you knew about it.

[Story in the Huffington Post](#)

[Organizer's FB page](#)

--

--

Beth Sciumecca  
Chief of Partnerships and Tourism  
National Park Service  
Northeast Region, Office of External Affairs  
[beth\\_sciumecca@nps.gov](mailto:beth_sciumecca@nps.gov)  
phone: 518-583-7256  
cell: 518-321-0451

--  
Michael Reynolds  
National Park Service  
Acting Director  
1849 C Street NW Ste. 3110  
Washington, DC 20240  
(202) 208 4621  
(202) 208 3818  
[michael\\_reynolds@nps.gov](mailto:michael_reynolds@nps.gov)

FIND YOUR  
**PARK**



# Conversation Contents

Fwd: Flags at STON

**"Reynolds, Michael" < michael\_reynolds@nps.gov >**

---

**From:** "Reynolds, Michael" < michael\_reynolds@nps.gov >  
**Sent:** Sat Oct 21 2017 08:58:49 GMT-0600 (MDT)  
**To:** Janice DeSordi < janice\_desordi@nps.gov >  
**Subject:** Fwd: Flags at STON

----- Forwarded message -----

**From:** **Michael Reynolds** < michael\_reynolds@nps.gov >  
**Date:** Fri, Oct 6, 2017 at 5:51 PM  
**Subject:** Re: Flags at STON  
**To:** "Vogel, Bob" < bob\_vogel@nps.gov >

Ok thx and this could be a safety issue so we will stay close on how they are doing.

Sent from my iPhone-sorry for typos.

On Oct 6, 2017, at 5:48 PM, Vogel, Bob < bob\_vogel@nps.gov > wrote:

Mike,

Wanted to loop you in on the outcomes on today's discussion with DOI. We did determine that while the flag pole is in the authorized boundary, the US Government does not own the land on which the flag pole sits. Todd instructed us to remove all flags--US, NPS, the POW-MIA and Pride flags from the pole tonight. He was ok with us donating all flags except NPS to the city should desire to fly them on their property. We have communicated the order to Joshua and Gay. Needless to say there is significant concern on how this will transpire with the community. Once the job is complete Comms will issue a statement.

Bob

**Robert A. Vogel**  
Deputy Director, Operations (Acting)  
**National Park Service**  
(202) 208-3818  
[bob\\_vogel@nps.gov](mailto:bob_vogel@nps.gov)

--  
Michael Reynolds



National Park Service  
Acting Director  
1849 C Street NW Ste. 3110  
Washington, DC 20240  
(202) 208 4621  
(202) 208 3818  
[michael\\_reynolds@nps.gov](mailto:michael_reynolds@nps.gov)



Re\_ Flag Pole at STON.pdf

**From:** [McKinney, Shirley](#)  
**To:** [Applebaum, Barbara](#)  
**Cc:** [Jamie Adams](#)  
**Subject:** Re: Flag Pole at STON  
**Date:** Thursday, June 22, 2017 1:50:25 PM

---

Again, you may need to order flags...

On Thu, Jun 22, 2017 at 3:48 PM, Applebaum, Barbara <[barbara\\_applebaum@nps.gov](mailto:barbara_applebaum@nps.gov)> wrote:

Shirley

I think we only have inside flags as I recall. Would also need to know the size of the flag pole.

On Thu, Jun 22, 2017 at 3:45 PM, McKinney, Shirley <[shirley\\_mckinney@nps.gov](mailto:shirley_mckinney@nps.gov)> wrote:  
Need to see if we can add a DOI and/or NPS flag along with US flag... May need to order?

On Thu, Jun 22, 2017 at 3:37 PM, Applebaum, Barbara <[barbara\\_applebaum@nps.gov](mailto:barbara_applebaum@nps.gov)> wrote:

Shirley

Thank you. I will do that.

Barbara

On Thu, Jun 22, 2017 at 3:35 PM, McKinney, Shirley <[shirley\\_mckinney@nps.gov](mailto:shirley_mckinney@nps.gov)> wrote:

Yes and yes but not sure how to raise it... Might want to ask Ralph and Hector...

On Thu, Jun 22, 2017 at 3:31 PM, Applebaum, Barbara <[barbara\\_applebaum@nps.gov](mailto:barbara_applebaum@nps.gov)> wrote:

Shirley

A request for the rainbow flag over Stonewall. Do we even own the flag pole?  
Not sure what our response should be.

----- Forwarded message -----

From: Jamie Adams <[jamie\\_adams@nps.gov](mailto:jamie_adams@nps.gov)>  
Date: Thu, Jun 22, 2017 at 2:54 PM  
Subject: Flag Pole at STON  
To: Barbara Applebaum <[barbara\\_applebaum@nps.gov](mailto:barbara_applebaum@nps.gov)>

Hi Barbara,

A concerned member of the public, Michael Petrelis  
(b) (6), has called and emailed requesting that the Pride

flag be flown on the mast at Christopher Park for Pride this weekend.

I explained over the phone that we are still trying to get clarification and that we, the NPS, may not have jurisdiction of that pole. He has requested a written response regarding this matter, along with the "regulation" as to why we can or cannot fulfill his request. He also stated that he's gone back & forth with NYC Parks over this question.

Please let me know if there are any steps I can take to help with this matter.

Thank you,  
Jamie

Sent from my iPhone

--

Barbara Applebaum  
Chief of Interpretation, Education and Visitor Services  
Manhattan Sites  
26 Wall Street  
New York, NY 10005  
(212) 668-2563 (office)  
(646) 276-0123 (Cell)  
(212) 668-2899 (fax)

--

Shirley McKinney  
Superintendent, Manhattan Sites:  
African Burial Ground, Castle Clinton, Federal Hall, General Grant, Governors Island, Hamilton Grange,  
Saint Paul's Church, Stonewall & Theodore Roosevelt Birthplace  
26 Wall Street, NY NY 10005  
212-825-6991  
347-678-7013 (cell)



--

Barbara Applebaum  
Chief of Interpretation, Education and Visitor Services  
Manhattan Sites  
26 Wall Street  
New York, NY 10005  
(212) 668-2563 (office)

(646) 276-0123 (Cell)  
(212) 668-2899 (fax)

--

Shirley McKinney  
Superintendent, Manhattan Sites:  
African Burial Ground, Castle Clinton, Federal Hall, General Grant, Governors Island, Hamilton Grange, Saint Paul's Church, Stonewall & Theodore Roosevelt Birthplace  
26 Wall Street, NY NY 10005  
212-825-6991  
347-678-7013 (cell)



--

Barbara Applebaum  
Chief of Interpretation, Education and Visitor Services  
Manhattan Sites  
26 Wall Street  
New York, NY 10005  
(212) 668-2563 (office)  
(646) 276-0123 (Cell)  
(212) 668-2899 (fax)

--

Shirley McKinney  
Superintendent, Manhattan Sites:  
African Burial Ground, Castle Clinton, Federal Hall, General Grant, Governors Island, Hamilton Grange, Saint Paul's Church, Stonewall & Theodore Roosevelt Birthplace  
26 Wall Street, NY NY 10005  
212-825-6991  
347-678-7013 (cell)



Re\_Flag Pole at STON(1).pdf

**From:** [McKinney, Shirley](#)  
**To:** [Applebaum, Barbara](#)  
**Subject:** Re: Flag Pole at STON  
**Date:** Thursday, June 22, 2017 2:41:43 PM

---

Yes and yes but not sure how to raise it... Might want to ask Ralph and Hector...

On Thu, Jun 22, 2017 at 3:31 PM, Applebaum, Barbara <[barbara\\_applebaum@nps.gov](mailto:barbara_applebaum@nps.gov)> wrote:

Shirley

A request for the rainbow flag over Stonewall. Do we even own the flag pole?  
Not sure what our response should be.

----- Forwarded message -----

From: Jamie Adams <[jamie\\_adams@nps.gov](mailto:jamie_adams@nps.gov)>  
Date: Thu, Jun 22, 2017 at 2:54 PM  
Subject: Flag Pole at STON  
To: Barbara Applebaum <[barbara\\_applebaum@nps.gov](mailto:barbara_applebaum@nps.gov)>

Hi Barbara,

A concerned member of the public, Michael Petrelis  
(b) (6), has called and emailed requesting that the Pride  
flag be flown on the mast at Christopher Park for Pride this weekend.

I explained over the phone that we are still trying to get  
clarification and that we, the NPS, may not have jurisdiction of that  
pole. He has requested a written response regarding this matter, along  
with the "regulation" as to why we can or cannot fulfill his request.  
He also stated that he's gone back & forth with NYC Parks over this  
question.

Please let me know if there are any steps I can take to help with this matter.

Thank you,  
Jamie

Sent from my iPhone

--  
Barbara Applebaum  
Chief of Interpretation, Education and Visitor Services  
Manhattan Sites  
26 Wall Street  
New York, NY 10005  
(212) 668-2563 (office)

(646) 276-0123 (Cell)  
(212) 668-2899 (fax)

--

Shirley McKinney

Superintendent, Manhattan Sites:

African Burial Ground, Castle Clinton, Federal Hall, General Grant, Governors Island, Hamilton Grange, Saint Paul's Church, Stonewall & Theodore Roosevelt Birthplace

26 Wall Street, NY NY 10005

212-825-6991

347-678-7013 (cell)





PPA for Flags.pdf

**From:** [Sean Ghazala](#)  
**To:** [Barbara Applebaum](#)  
**Cc:** [Jamie Adams](#)  
**Subject:** PPA for Flags  
**Date:** Tuesday, July 11, 2017 5:04:34 PM  
**Attachments:** [ATT00001.txt](#)  
[STON Flags PPA.pdf](#)

---

Greetings Barbara

Please see the enclosed PPA for new outdoor USA and Rainbow Flags for Christopher Park's flag pole.

We didn't have any luck finding a supplier on GSA Advantage, is there a specific vendor you could recommend for DOI and NPS flags?

Once these flags arrive we can arrange with the contractor Danny Prebutt suggested to install them.

Thank you,

STON Flags PPA.pdf



Shop by Category  Search Products    2

[Home](#) > Shopping Cart

**Shopping Cart**

**NOTES:**

- F-1 Item is [FOB ORIGIN](#) the price of the item does not include cost of transportation from the vendor to your shipping location. Additional charges for transportation will be added by the vendor.
- F-2 Item is [FOB ORIGIN](#) the price of the item does not include cost of transportation from the vendor to your shipping location. Additional charges for transportation will be added by the vendor.

[Continue Shopping](#)

[Update Cart](#)

[Park Cart](#)

**Cart Summary**

Total: \$126.44

[Checkout](#)

Notes [INDEPENDENCE BUNTING & FLAG CORP \(GS-03F-001CA\)](#)

Get a Quote (eBuy)

**Shopping Cart Notes**

F-1



[3 X 5 NYLON US FLAG 010005](#)

[Direct Delivery](#)  
7 days delivered ARO

Qty

\$15.02 EA [\[reduce price\]](#)

\$60.08

Mfr: EDER FLAG

[+ Removing Items](#)

[+ Changing the Unit Price](#)

[+ Payment Methods](#)

**Sub Total: \$60.08**

Notes [INTERNATIONAL COMMERCE & MARKETING \(GS-07F-5333P\)](#)

Get a Quote (eBuy)

[+ Shipping](#)

[+ Saving your Shopping Cart](#)

F-2



[3 X5 NYLON RAINBOW FLAG OUTDOOR 090045](#)

[Direct Delivery](#)  
10 days shipped ARO

Qty

\$16.59 EA [\[reduce price\]](#)

\$66.36

Mfr: EDER FLAG & FLAGPOLE HOLIDAY FLAGS DIV

**Sub Total: \$66.36**

Re\_Flags.pdf

**From:** [Jamie Adams](#)  
**To:** [Barbara Applebaum](#)  
**Cc:** [Sean Ghazala](#); [Minerva Anderson](#)  
**Subject:** Re: Flags  
**Date:** Thursday, July 27, 2017 7:03:35 PM

---

Will do!

> On Jul 27, 2017, at 7:10 PM, Barbara Applebaum <barbara\_applebaum@nps.gov> wrote:  
>  
> Jamie and Sean  
>  
> Please respond to all rainbow flag questions as follows  
>  
> Thank you for your interest in the Stonewall National Monument. United  
> States and rainbow flags have been ordered. As soon as they arrive  
> they will be installed.  
>  
> Let us know if you would like us to send you photos of the flags when  
> they are installed.  
>  
>  
>  
> Sent from my iPhone

Re\_FOIA request\_ Flagpole matters..pdf



**From:** (b) (6)  
**To:** [minerva\\_anderson@nps.gov](mailto:minerva_anderson@nps.gov); [jamie\\_adams@nps.gov](mailto:jamie_adams@nps.gov)  
**Cc:** [Andyhumm@aol.com](mailto:Andyhumm@aol.com); [Schindler@gaycitynews.com](mailto:Schindler@gaycitynews.com); [DuncanTO@aol.com](mailto:DuncanTO@aol.com); [jblotcher@hvc.rr.com](mailto:jblotcher@hvc.rr.com); [akmedia@gmail.com](mailto:akmedia@gmail.com); [annnorth@earthlink.net](mailto:annnorth@earthlink.net)  
**Subject:** Re: FOIA request: Flagpole matters.  
**Date:** Sunday, July 30, 2017 2:25:17 PM

---

Hello Minerva Anderson and Jamie Grant,

I appreciate receiving this note and look forward to receive responsive public records.

Allow me to introduce you to a few New York City LGBT friends and longtime activists who are interested in collaborating with NPS, to stage a small ceremony at the Stonewall National Monument flagstaff when the rainbow flag is raised for its historical first occasion.

Are you receptive to working with us in partnership?

I hope we move toward the same goals of duly acknowledging the NPS role in responding to local community concerns and giving the gays the chance to stand with pride as their rainbow flag goes on display on this vital piece of federal land.

At minimum, I believe a few speakers making remarks before the flag is raised and small crowd is present to celebrate, along with a few cameras to record it all, is called for and easy to accomplish. Do you agree?

Let's discuss how to partner together in the next steps, after you have purchased the rainbow flag that will soon blow in the wind at Christopher Park.

Please hit reply to all and clue us in. Thanks!

Best,  
Michael Petrelis

-----Original Message-----

**From:** Minerva Anderson <[minerva\\_anderson@nps.gov](mailto:minerva_anderson@nps.gov)>  
**To:** (b) (6)  
**Sent:** Fri, Jul 28, 2017 5:46 am  
**Subject:** Re: FOIA request: Flagpole matters.

Mr. Petrelis,

Thank you for your request for information about Stonewall National Monument. We are compiling the information and will provide to you NLT Aug. 4, 2017.

Should you desire to contact me, feel free to do so at anytime. Thank you.

Respectfully,

Minerva (Mindy) Anderson  
Chief of Communications  
National Parks of New York Harbor  
(212) 668-2208

Begin forwarded message:

**From:** (b) (6) >  
**Date:** July 21, 2017 at 3:48:24 PM EDT  
**To:** <[jamie\\_adams@nps.gov](mailto:jamie_adams@nps.gov)>  
**Subject:** FOIA request: Flagpole matters.

National Park Service  
New York City Office

Dear NPS,

This is a Freedom of Information request for copies of all written correspondence in either electronic, digital or paper format pertaining in any way to the flagpole at the Stonewall National Monument or the 7 acre monument itself.

I am also requesting a copy of the NPS rules and regulations for flagstaffs and display of flags related to your parks in New York City.

I wish to receive all responsive records in electronic format and sent to my email address, if possible:

(b) (6) .

Don't hesitate to contact me if you have any questions or need clarification.

Thank you in advance for your anticipated cooperation in this matter. I look forward to receiving your response to this request within 20 business days, as the statute requires.

Sincerely,  
Michael Petrelis  
(b) (6)  
San Francisco, CA 94103

Re\_FOIA request\_Flagpole matters.(1).pdf

**From:** (b) (6)  
**To:** [minerva\\_anderson@nps.gov](mailto:minerva_anderson@nps.gov); [jamie\\_adams@nps.gov](mailto:jamie_adams@nps.gov)  
**Cc:** [Andyhumm@aol.com](mailto:Andyhumm@aol.com); [Schindler@gaycitynews.com](mailto:Schindler@gaycitynews.com); [DuncanTO@aol.com](mailto:DuncanTO@aol.com); [jblotcher@hvc.rr.com](mailto:jblotcher@hvc.rr.com); [akmedia@gmail.com](mailto:akmedia@gmail.com); [annnorth@earthlink.net](mailto:annnorth@earthlink.net)  
**Subject:** Re: FOIA request: Flagpole matters.  
**Date:** Sunday, July 30, 2017 2:25:18 PM

---

Hello Minerva Anderson and Jamie Grant,

I appreciate receiving this note and look forward to receive responsive public records.

Allow me to introduce you to a few New York City LGBT friends and longtime activists who are interested in collaborating with NPS, to stage a small ceremony at the Stonewall National Monument flagstaff when the rainbow flag is raised for its historical first occasion.

Are you receptive to working with us in partnership?

I hope we move toward the same goals of duly acknowledging the NPS role in responding to local community concerns and giving the gays the chance to stand with pride as their rainbow flag goes on display on this vital piece of federal land.

At minimum, I believe a few speakers making remarks before the flag is raised and small crowd is present to celebrate, along with a few cameras to record it all, is called for and easy to accomplish. Do you agree?

Let's discuss how to partner together in the next steps, after you have purchased the rainbow flag that will soon blow in the wind at Christopher Park.

Please hit reply to all and clue us in. Thanks!

Best,  
Michael Petrelis

-----Original Message-----

**From:** Minerva Anderson <[minerva\\_anderson@nps.gov](mailto:minerva_anderson@nps.gov)>  
**To:** (b) (6)  
**Sent:** Fri, Jul 28, 2017 5:46 am  
**Subject:** Re: FOIA request: Flagpole matters.

Mr. Petrelis,

Thank you for your request for information about Stonewall National Monument. We are compiling the information and will provide to you NLT Aug. 4, 2017.

Should you desire to contact me, feel free to do so at anytime. Thank you.

Respectfully,

Minerva (Mindy) Anderson  
Chief of Communications  
National Parks of New York Harbor  
(212) 668-2208

Begin forwarded message:

**From:** (b) (6)  
**Date:** July 21, 2017 at 3:48:24 PM EDT  
**To:** <[jamie\\_adams@nps.gov](mailto:jamie_adams@nps.gov)>  
**Subject:** FOIA request: Flagpole matters.

National Park Service  
New York City Office

Dear NPS,

This is a Freedom of Information request for copies of all written correspondence in either electronic, digital or paper format pertaining in any way to the flagpole at the Stonewall National Monument or the 7 acre monument itself.

I am also requesting a copy of the NPS rules and regulations for flagstaffs and display of flags related to your parks in New York City.

I wish to receive all responsive records in electronic format and sent to my email address, if possible:

(b) (6) .

Don't hesitate to contact me if you have any questions or need clarification.

Thank you in advance for your anticipated cooperation in this matter. I look forward to receiving your response to this request within 20 business days, as the statute requires.

Sincerely,  
Michael Petrelis  
(b) (6)  
San Francisco, CA 94103

Re\_Flag raising ceremony\_ - Re\_FOIA request\_ ....pdf



**From:** [Applebaum, Barbara](#)  
**To:** (b) (6)  
**Cc:** [Andyhummm@aol.com](mailto:Andyhummm@aol.com); [Schindler@gaycitynews.com](mailto:Schindler@gaycitynews.com); [DuncanTO@aol.com](mailto:DuncanTO@aol.com); [jblotcher@hvc.rr.com](mailto:jblotcher@hvc.rr.com); [akmedia@gmail.com](mailto:akmedia@gmail.com); [annnorth@earthlink.net](mailto:annnorth@earthlink.net); [Minerva Anderson](#); [Jamie Adams](#)  
**Subject:** Re: Flag raising ceremony? - Re: FOIA request: Flagpole matters.  
**Date:** Wednesday, August 02, 2017 3:10:04 PM

---

Mr. Petrelis

It was nice speaking with you this afternoon. The rainbow flags are 3 feet by 5 feet. Please have your New York friends contact me either by phone or email so we can coordinate with them regarding the flag raising. I think we should have a few days notice with the flag pole vendor but it would be nice to see if we can find dates that would work for your friends if possible. Most likely it will need to be during the week,

Barbara

On Wed, Aug 2, 2017 at 4:18 PM, (b) (6) > wrote:

Hello Barbara Applebaum,

I just got off the phone with Sean at your Stonewall National Monument office. He informed me you're the chief of education and public outreach for your NPS region and that would know about plans to raise the rainbow flag at the monument.

Sean said the flag has arrived and that is wonderful news.

I told him I wish to communicate with you about my friends in New York City who are keen to organize a small ceremony celebrating the rainbow colors flying at Christopher Park. They are copied on this note.

Can we begin a conversation, please, about using the occasion of the rainbow flag going up at the monument to laud the NPS's work and stewardship and the resiliency of the LGBT community? I hope so.

Please be in touch with me or designate a staffer to engage with us on this. Thank you.

Best,  
Michael Petrelis  
Phone: (b) (6)

-----Original Message-----

From: (b) (6)  
To: minerva\_anderson <[minerva\\_anderson@nps.gov](mailto:minerva_anderson@nps.gov)>; jamie\_adams <[jamie\\_adams@nps.gov](mailto:jamie_adams@nps.gov)>

Cc: Andyhummm <[Andyhummm@aol.com](mailto:Andyhummm@aol.com)>; Schindler <[Schindler@gaycitynews.com](mailto:Schindler@gaycitynews.com)>; DuncanTO <[DuncanTO@aol.com](mailto:DuncanTO@aol.com)>; jblotcher <[jblotcher@hvc.rr.com](mailto:jblotcher@hvc.rr.com)>; akmedia <[akmedia@gmail.com](mailto:akmedia@gmail.com)>; annnorth <[annnorth@earthlink.net](mailto:annnorth@earthlink.net)>  
Sent: Sun, Jul 30, 2017 1:25 pm  
Subject: Re: FOIA request: Flagpole matters.

Hello Minerva Anderson and Jamie Grant,

I appreciate receiving this note and look forward to receive responsive public records.

Allow me to introduce you to a few New York City LGBT friends and longtime activists who are interested in collaborating with NPS, to stage a small ceremony at the Stonewall National Monument flagstaff when the rainbow flag is raised for its historical first occasion.

Are you receptive to working with us in partnership?

I hope we move toward the same goals of duly acknowledging the NPS role in responding to local community concerns and giving the gays the chance to stand with pride as their rainbow flag goes on display on this vital piece of federal land.

At minimum, I believe a few speakers making remarks before the flag is raised and small crowd is present to celebrate, along with a few cameras to record it all, is called for and easy to accomplish. Do you agree?

Let's discuss how to partner together in the next steps, after you have purchased the rainbow flag that will soon blow in the wind at Christopher Park.

Please hit reply to all and clue us in. Thanks!

Best,  
Michael Petrelis

-----Original Message-----

From: Minerva Anderson <[minerva\\_anderson@nps.gov](mailto:minerva_anderson@nps.gov)>

To: (b) (6)

Sent: Fri, Jul 28, 2017 5:46 am

Subject: Re: FOIA request: Flagpole matters.

Mr. Petrelis,

Thank you for your request for information about Stonewall National Monument. We are compiling the information and will provide to you NLT Aug. 4, 2017.

Should you desire to contact me, feel free to do so at anytime. Thank you.

Respectfully,  
Minerva (Mindy) Anderson

Chief of Communications  
National Parks of New York Harbor  
(212) 668-2208

Begin forwarded message:

**From:** (b) (6)  
**Date:** July 21, 2017 at 3:48:24 PM EDT  
**To:** <[jamie\\_adams@nps.gov](mailto:jamie_adams@nps.gov)>  
**Subject:** FOIA request: Flagpole matters.

National Park Service  
New York City Office

Dear NPS,

This is a Freedom of Information request for copies of all written correspondence in either electronic, digital or paper format pertaining in any way to the flagpole at the Stonewall National Monument or the 7 acre monument itself.

I am also requesting a copy of the NPS rules and regulations for flagstuffs and display of flags related to your parks in New York City.

I wish to receive all responsive records in electronic format and sent to my email address, if possible:

(b) (6)

Don't hesitate to contact me if you have any questions or need

**clarification.**

Thank you in advance for your anticipated cooperation in this matter. I look forward to receiving your response to this request within 20 business days, as the statute requires.

Sincerely,  
Michael Petrelis  
(b) (6)  
San Francisco, CA 94103

--

Barbara Applebaum  
Chief of Interpretation, Education and Visitor Services  
Manhattan Sites  
26 Wall Street  
New York, NY 10005  
(212) 668-2563 (office)  
(646) 276-0123 (Cell)  
(212) 668-2899 (fax)

Statement--Flagpole Phone Call.pdf

**From:** [Jamie Adams](#)  
**To:** [Barbara Applebaum](#)  
**Cc:** [shirley\\_mckinney@nps.gov](mailto:shirley_mckinney@nps.gov)  
**Subject:** Statement--Flagpole Phone Call  
**Date:** Wednesday, August 02, 2017 4:55:05 PM

---

From what I recall:

Michael Petrelis contacted the Stonewall National Monument phone number on June 22nd, 2017, at approximately 2:45 p.m.

I do not recall the entire conversation, but I remember that he expressed an interest in having the rainbow flag flown from the flagpole at Christopher Park. He asked for clarification regarding the jurisdiction of the flagpole. He wanted to know if the National Park Service was in control of the flagpole, and I explained that I did not know for sure, but that I would look into it and see what could be done. We talked about the actual boundary of Stonewall National Monument, and I told him I'd send him an image of the monument land on a map. At one point, he asked for a copy of the regulations concerning the jurisdiction of the flagpole. I then told him that I would pass his message along to my supervisor, which I sent via email, immediately after the phone call.

From the email that I wrote after that phone call:

"I explained over the phone that we are still trying to get clarification and that we, the NPS, may not have jurisdiction of that pole. He has requested a written response regarding this matter, along with the 'regulation' as to why we can or cannot fulfill his request. He also stated that he's gone back & forth with NYC Parks over this question."

**Jamie L. Adams**  
Park Ranger  
Stonewall National Monument  
New York, New York  
646-761-0656

FOIA.pdf

**From:** [Anderson, Minerva](#)  
**To:** [Applebaum, Barbara](#); [Shirley McKinney](#)  
**Subject:** FOIA  
**Date:** Thursday, August 03, 2017 1:38:13 PM  
**Attachments:** [FOIAStonewall.doc.docx](#)

---

Good afternoon to you both!

Attached is the proposed letter for the response packet. Dropped-off packet with Pauline for you to review then sign, Shirley. Then, once signed Barbara mentioned she would scan and then it just needs to be emailed to Mr. Petrelis by COB Friday, Aug. 4. Eazy-Peazy, right? ;)

I'm on annual leave tomorrow but if you need to reach me, call (b) (6)

Thanks!

Mindy

--

**Minerva (Mindy) Anderson**

Chief of Communications, National Parks of New York Harbor  
Federal Hall National Memorial  
26 Wall Street, New York, NY 10005  
tel. 212-668-2208    mobile. 646-341-2825



FOIAStonewall.doc.pdf



IN REPLY REFER TO:

# United States Department of the Interior

NATIONAL PARK SERVICE  
Manhattan Sites  
26 Wall Street  
New York, NY 10005

African Burial Ground N.M.  
Castle Clinton N.M.  
Federal Hall N.M.  
General Grant N.M.  
Governors Island N.M.  
Hamilton Grange N.M.  
Theodore Roosevelt  
Birthplace N.H.S.  
St. Paul's  
Church N.H.S.  
Stonewall N.M.

Michael Petrelis

(b) (6)

San Francisco, CA 94103

August 4, 2017

Dear Mr. Petrelis,

This is in response to your Freedom of Information Act (FOIA) request dated July 21, 2017 and received in this office on July 21, 2017. In your request you sought documents regarding the flagpole at Stonewall National Monument, located at West 4th Street, New York, NY 10014.

In response to your request, National Parks of New York Harbor located 14 email documents and 2 Department of Interior documents pertaining to the department's policy for displaying and flying the U.S. flag and authorized flags representing the department. These records are being released in their entirety.

The fees associated with the processing are waived.

If you have any questions concerning your request, please contact Barbara Applebaum, Chief of Education and Interpretation, at (212) 668-2563.

Sincerely,

Shirley McKinney  
Superintendent, Manhattan Sites  
National Parks of New York Harbor

Enclosure

Re\_FOIA.pdf

**From:** [McKinney, Shirley](#)  
**To:** [Anderson, Minerva](#)  
**Cc:** [Applebaum, Barbara](#); [Joshua Laird](#); [Jamie Adams](#); [Pauline Cole-Callender](#); [Pan, Eve](#)  
**Subject:** Re: FOIA  
**Date:** Thursday, August 03, 2017 3:11:15 PM  
**Attachments:** [FOIAStonewall.doc.sym.edits.8.3.17.docx](#)

---

Please see attached final for your records and administrative files.

Barbara, the original signed copy and attachments are on Pauline's desk for you to scan and send via email NLT COB tomorrow 8/4/2017.

Thanks....

On Thu, Aug 3, 2017 at 3:38 PM, Anderson, Minerva <[minerva\\_anderson@nps.gov](mailto:minerva_anderson@nps.gov)> wrote:  
Good afternoon to you both!

Attached is the proposed letter for the response packet. Dropped-off packet with Pauline for you to review then sign, Shirley. Then, once signed Barbara mentioned she would scan and then it just needs to be emailed to Mr. Petrelis by COB Friday, Aug. 4. Eazy-Peazy, right? ;)

I'm on annual leave tomorrow but if you need to reach me, call (b) (6)

Thanks!

Mindy

--

**Minerva (Mindy) Anderson**

Chief of Communications, National Parks of New York Harbor

Federal Hall National Memorial

26 Wall Street, New York, NY 10005

tel. 212-668-2208 mobile. 646-341-2825

--

Shirley McKinney

Superintendent, Manhattan Sites:

African Burial Ground, Castle Clinton, Federal Hall, General Grant, Governors Island, Hamilton Grange, Saint Paul's Church, Stonewall & Theodore Roosevelt Birthplace

26 Wall Street, NY NY 10005

212-825-6991

347-678-7013 (cell)



FOIAStonewall.doc.sym.edits.8.3.17.pdf



# United States Department of the Interior

NATIONAL PARK SERVICE  
Manhattan Sites  
26 Wall Street  
New York, NY 10005

African Burial Ground N.M.  
Castle Clinton N.M.  
Federal Hall N.M.  
General Grant N.M.  
Governors Island N.M.  
Hamilton Grange N.M.  
Theodore Roosevelt  
Birthplace N.H.S.  
St. Paul's  
Church N.H.S.  
Stonewall N.M.

IN REPLY REFER TO:

9.C (MASI-S)

August 3, 2017

Michael Petrelis

(b) (6)

San Francisco, CA 94103

Dear Mr. Petrelis,

I am writing in response to your Freedom of Information Act (FOIA) request dated July 21, 2017 and received in this office on July 21, 2017. In your request you sought documents regarding the flagpole at Stonewall National Monument, located in near Christopher Park at West 4th Street, New York, NY 10014.

In response to your request, we have located 14 email documents and 2 Department of Interior documents pertaining to the department's policy for displaying and flying the U.S. flag and authorized flags representing the department. These records are being released in their entirety and the fees associated with the processing are waived.

Finally, your July 28, 2017 email request to Park Ranger Jamie Adams regarding hosting a flag raising ceremony has been forwarded to me and I'd be delighted to discuss options with you. Please contact me at your earliest convenience at 212-825-6991 or you may email me at [shirley\\_mckinney@nps.gov](mailto:shirley_mckinney@nps.gov).

Thank you for your support of interest in Stonewall National Monument.

Sincerely,

Shirley McKinney  
Superintendent

Enclosures (16)

cc: Joshua Laird, Commissioner, NPNH  
Minerva Anderson, Chief of Communications, NPNH  
Barbara Applebaum, Chief of Interpretation, MASI

Re\_FOIA(1).pdf

**From:** [McKinney, Shirley](#)  
**To:** [Anderson, Minerva](#)  
**Cc:** [Applebaum, Barbara](#); [Joshua Laird](#); [Jamie Adams](#); [Pauline Cole-Callender](#); [Pan, Eve](#)  
**Subject:** Re: FOIA  
**Date:** Thursday, August 03, 2017 3:11:17 PM  
**Attachments:** [FOIAStonewall.doc.sym.edits.8.3.17.docx](#)

---

Please see attached final for your records and administrative files.

Barbara, the original signed copy and attachments are on Pauline's desk for you to scan and send via email NLT COB tomorrow 8/4/2017.

Thanks....

On Thu, Aug 3, 2017 at 3:38 PM, Anderson, Minerva <[minerva\\_anderson@nps.gov](mailto:minerva_anderson@nps.gov)> wrote:  
Good afternoon to you both!

Attached is the proposed letter for the response packet. Dropped-off packet with Pauline for you to review then sign, Shirley. Then, once signed Barbara mentioned she would scan and then it just needs to be emailed to Mr. Petrelis by COB Friday, Aug. 4. Eazy-Peazy, right? ;)

I'm on annual leave tomorrow but if you need to reach me, call (b) (6)

Thanks!

Mindy

--

**Minerva (Mindy) Anderson**

Chief of Communications, National Parks of New York Harbor

Federal Hall National Memorial

26 Wall Street, New York, NY 10005

tel. 212-668-2208 mobile. 646-341-2825

--

Shirley McKinney

Superintendent, Manhattan Sites:

African Burial Ground, Castle Clinton, Federal Hall, General Grant, Governors Island, Hamilton Grange, Saint Paul's Church, Stonewall & Theodore Roosevelt Birthplace

26 Wall Street, NY NY 10005

212-825-6991

347-678-7013 (cell)





FOIAStonewall.doc.sym.edits.8.3.17\_1.pdf



# United States Department of the Interior

NATIONAL PARK SERVICE  
Manhattan Sites  
26 Wall Street  
New York, NY 10005

African Burial Ground N.M.  
Castle Clinton N.M.  
Federal Hall N.M.  
General Grant N.M.  
Governors Island N.M.  
Hamilton Grange N.M.  
Theodore Roosevelt  
Birthplace N.H.S.  
St. Paul's  
Church N.H.S.  
Stonewall N.M.

IN REPLY REFER TO:

9.C (MASI-S)

August 3, 2017

Michael Petrelis

(b) (6)

San Francisco, CA 94103

Dear Mr. Petrelis,

I am writing in response to your Freedom of Information Act (FOIA) request dated July 21, 2017 and received in this office on July 21, 2017. In your request you sought documents regarding the flagpole at Stonewall National Monument, located in near Christopher Park at West 4th Street, New York, NY 10014.

In response to your request, we have located 14 email documents and 2 Department of Interior documents pertaining to the department's policy for displaying and flying the U.S. flag and authorized flags representing the department. These records are being released in their entirety and the fees associated with the processing are waived.

Finally, your July 28, 2017 email request to Park Ranger Jamie Adams regarding hosting a flag raising ceremony has been forwarded to me and I'd be delighted to discuss options with you. Please contact me at your earliest convenience at 212-825-6991 or you may email me at [shirley\\_mckinney@nps.gov](mailto:shirley_mckinney@nps.gov).

Thank you for your support of interest in Stonewall National Monument.

Sincerely,

Shirley McKinney  
Superintendent

Enclosures (16)

cc: Joshua Laird, Commissioner, NPNH  
Minerva Anderson, Chief of Communications, NPNH  
Barbara Applebaum, Chief of Interpretation, MASI

Michael Petrelis.pdf

**From:** [McKinney, Shirley](#)  
**To:** [Barbara Applebaum](#)  
**Cc:** [Pauline Cole-Callender](#)  
**Subject:** Michael Petrelis  
**Date:** Tuesday, August 08, 2017 6:21:28 AM

---

Called me last night... requesting a call back today after 12noon regarding the flag raising ceremony. You need to be on the call with me. Pauline please let us know what time we both are available today. I recognize I have a full schedule today but this is important and should take less than 30 minutes.

His number is (b) (6) (PST- San Francisco, CA)

--

Shirley McKinney  
Superintendent, Manhattan Sites:  
African Burial Ground, Castle Clinton, Federal Hall, General Grant, Governors Island, Hamilton Grange, Saint Paul's Church, Stonewall & Theodore Roosevelt Birthplace  
26 Wall Street, NY NY 10005  
212-825-6991  
347-678-7013 (cell)



Fwd\_ Aug 9 conference call at 3 pm NYC time\_.pdf

**From:** [Applebaum, Barbara](#)  
**To:** [Cole-Callender, Pauline](#); [Shirley McKinney](#)  
**Subject:** Fwd: Aug 9 conference call at 3 pm NYC time?  
**Date:** Wednesday, August 09, 2017 5:14:08 AM

---

Pauline

Did you get back with Mr. Petrelis that this time doesn't work for me as I will be on Governors Island at that time?

Barbara

----- Forwarded message -----

**From:** (b) (6)  
**Date:** Tue, Aug 8, 2017 at 7:29 PM  
**Subject:** Aug 9 conference call at 3 pm NYC time?  
**To:** [barbara\\_applebaum@nps.gov](mailto:barbara_applebaum@nps.gov), [shirley\\_mckinney@nps.gov](mailto:shirley_mckinney@nps.gov), (b) (6) [gmail.com](#)

Hello Barbara and Shirley,

Thanks for having your assistant Paula call me today regarding conference call to plan a rainbow flag raising ceremony.

I've proposed we speak tomorrow, Wednesday, at 3 pm your time, to discuss matters.

My colleague and friend in Manhattan who will be coordinating activists for our ceremony at Christopher Park, is copied on this note and will be able to join our call, if we agree to to for tomorrow.

Fyi, we're proposing the ceremony take place on Wednesday, October 11, which is the 30th anniversary of the LGBT March on Washington in 1987, an event that took place on NPS land in the District of Columbia and launched the AIDS Quilt, greatly expanded ACT UP and led to National Coming Out Day.

We believe our small ceremony at the Stonewall National Monument on October 11th would feed two birds with one seed. It would celebrate the flying of the rainbow colors at this location and also remind the gay community and everyone of the three decades of change since the March on Washington.

Let's discuss all of this soon on the telephone.

Best regards,  
Michael

Phone: (b) (6)

--

Barbara Applebaum  
Chief of Interpretation, Education and Visitor Services  
Manhattan Sites  
26 Wall Street  
New York, NY 10005  
(212) 668-2563 (office)  
(646) 276-0123 (Cell)  
(212) 668-2899 (fax)

Re\_ Aug 9 conference call at 3 pm NYC time\_.pdf



**From:** [Cole-Callender, Pauline](#)  
**To:** [Shirley McKinney](#); [Barbara Applebaum](#)  
**Subject:** Re: Aug 9 conference call at 3 pm NYC time?  
**Date:** Wednesday, August 09, 2017 6:32:14 AM

---

Good Morning,

I did not confirm meeting with him. I told him I will call him back.

On Wed, Aug 9, 2017 at 8:05 AM, Shirley McKinney <[shirley\\_mckinney@nps.gov](mailto:shirley_mckinney@nps.gov)> wrote:  
Pauline,

You need to reschedule this for Monday after 1pm. Check Barbara's schedule first. Email this guy and let him know we are unable to discuss today. Let me know asap when you have confirmed this with him.

Thanks

Shirley McKinney  
Superintendent  
African Burial Ground NM, Manhattan Sites & Stonewall NM  
26 Wall Street, NY NY 10005  
212-825-6991, Office  
347-678-7013, Cell

Sent from my iPhone

On Aug 8, 2017, at 7:29 PM, "(b) (6)" wrote:

Hello Barbara and Shirley,

Thanks for having your assistant Paula call me today regarding conference call to plan a rainbow flag raising ceremony.

I've proposed we speak tomorrow, Wednesday, at 3 pm your time, to discuss matters.

My colleague and friend in Manhattan who will be coordinating activists for our ceremony at Christopher Park, is copied on this note and will be able to join our call, if we agree to to for tomorrow.

Fyi, we're proposing the ceremony take place on Wednesday, October 11, which is the 30th anniversary of the LGBT March on Washington in 1987, an event that took place on NPS land in the District of Columbia and launched the AIDS Quilt, greatly expanded ACT UP

and led to National Coming Out Day.

We believe our small ceremony at the Stonewall National Monument on October 11th would feed two birds with one seed. It would celebrate the flying of the rainbow colors at this location and also remind the gay community and everyone of the three decades of change since the March on Washington.

Let's discuss all of this soon on the telephone.

Best regards,

Michael

Phone: (b) (6)

--

Pauline Cole-Callender  
Acting Management Assistant to the Superintendent  
Manhattan Sites  
26 Wall Street, 3rd Floor  
New York, NY 10005  
Phone: 212-825-6992  
Fax: 212-668-2564

Re\_ Raising the Rainbow Flag Ceremony.pdf

**From:** [McKinney, Shirley](#)  
**To:** [Barbara Applebaum](#)  
**Cc:** [Cole-Callender, Pauline](#)  
**Subject:** Re: Raising the Rainbow Flag Ceremony  
**Date:** Friday, August 11, 2017 5:47:39 AM

---

Yes... thanks...

On Wed, Aug 9, 2017 at 4:35 PM, Barbara Applebaum <[barbara\\_applebaum@nps.gov](mailto:barbara_applebaum@nps.gov)> wrote:

Yes it is.

Sent from my iPhone

On Aug 9, 2017, at 2:09 PM, Cole-Callender, Pauline <[pauline\\_cole-callender@nps.gov](mailto:pauline_cole-callender@nps.gov)> wrote:

Hi Shirley and Barbara,

Your Calendar is clear for both times. I will confirm him for 3:00 P.M. New York Time is that o.k . you?

----- Forwarded message -----

From: (b) (6)  
Date: Wed, Aug 9, 2017 at 1:56 PM  
Subject: Re: Raising the Rainbow Flag Ceremony  
To: [pauline\\_cole-callender@nps.gov](mailto:pauline_cole-callender@nps.gov), [mpetrelis@aol.com](mailto:mpetrelis@aol.com),  
[barbara\\_applebaum@nps.gov](mailto:barbara_applebaum@nps.gov), [shirley\\_mckinney@nps.gov](mailto:shirley_mckinney@nps.gov),  
(b) (6) [gmail.com](mailto:)

Hello Pauline,

Yes, my friend Ken Kidd and I are available for a conference call this coming Monday at those times.

Let's set up a conference call!

Thanks for helping to coordinate the call for us.

Best,  
Michael

-----Original Message-----

From: Cole-Callender, Pauline <[pauline\\_cole-callender@nps.gov](mailto:pauline_cole-callender@nps.gov)>  
To: (b) (6)  
Sent: Wed, Aug 9, 2017 8:56 am

Subject: Re: Raising the Rainbow Flag Ceremony

Hi Mr. Petrelis,

Shirley and Barbara will not be able to meet with you today at 3:00 P.M. New York Time.

Are you available to meet on Monday, August 14, 2017 at 2:30 P.M. or 3:00 P.M. New York Time?

--

Pauline Cole-Callender  
Acting Management Assistant to the Superintendent  
Manhattan Sites  
26 Wall Street, 3rd Floor  
New York, NY 10005  
Phone: 212-825-6992  
Fax: 212-668-2564

--

Pauline Cole-Callender  
Acting Management Assistant to the Superintendent  
Manhattan Sites  
26 Wall Street, 3rd Floor  
New York, NY 10005  
Phone: 212-825-6992  
Fax: 212-668-2564

--

Shirley McKinney  
Superintendent, Manhattan Sites:  
African Burial Ground, Castle Clinton, Federal Hall, General Grant, Governors Island, Hamilton Grange, Saint Paul's Church, Stonewall & Theodore Roosevelt Birthplace  
26 Wall Street, NY NY 10005  
212-825-6991  
347-678-7013 (cell)



Re\_ Invitation\_ Rainbow Flag Raising Ceremony -....pdf

**From:** [Shirley McKinney](#)  
**To:** (b) (6)  
**Cc:** [pauline\\_cole-callender@nps.gov](mailto:pauline_cole-callender@nps.gov); (b) (6) [gmail.com: barbara\\_applebaum@nps.gov](mailto:barbara_applebaum@nps.gov)  
**Subject:** Re: Invitation: Rainbow Flag Raising Ceremony - 3:P.M. NYC Time @ Mon Aug 14, 2017 12pm - 1pm (Michael Petrelis)  
**Date:** Sunday, August 13, 2017 10:19:10 AM

---

Good Morning. No worries just call in using the 800 number and passcode provided by Pauline. Thanks so much!

Shirley McKinney  
Superintendent  
African Burial Ground NM, Manhattan Sites & Stonewall NM  
26 Wall Street, NY NY 10005  
212-825-6991, Office  
347-678-7013, Cell

Sent from my iPhone

On Aug 12, 2017, at 2:39 PM, (b) (6) > wrote:

Hello Pauline,

Thanks for arranging this call and I will be on it.

Not sure how to use Google Hangout and will visit the video call site today.

Hoping it's not too complicated to set up and use because I'm not good with some tech things.

Look forward to our call on Monday.

Have a great weekend.

Michael

-----Original Message-----

**From:** pauline\_cole-callender <[pauline\\_cole-callender@nps.gov](mailto:pauline_cole-callender@nps.gov)>  
**To:** mpetrelis (b) (6); shirley\_mckinney <[shirley\\_mckinney@nps.gov](mailto:shirley_mckinney@nps.gov)>; Ken Kidd <(b) (6) [gmail.com](mailto:barbara_applebaum@nps.gov)>; barbara\_applebaum <[barbara\\_applebaum@nps.gov](mailto:barbara_applebaum@nps.gov)>  
**Sent:** Fri, Aug 11, 2017 6:11 am  
**Subject:** Invitation: Rainbow Flag Raising Ceremony - 3:P.M. NYC Time @ Mon Aug 14, 2017 12pm - 1pm (Michael Petrelis)

**Rainbow Flag Raising Ceremony - 3:P.M. NYC Time** [more details »](#)

Please call in to:

Conference Call Number: (b) (5)

Participant Number: (b) (5)

When Mon Aug 14, 2017 12pm – 1pm Pacific Time

Where Teleconference ([map](#))

Video call [https://plus.google.com/hangouts/\\_/doi.gov/pauline-cole-ca](https://plus.google.com/hangouts/_/doi.gov/pauline-cole-ca)

Calendar Michael Petrelis

Who

- pauline\_cole-[callender@nps.gov](mailto:callender@nps.gov) - organizer
- Michael Petrelis
- [shirley\\_mckinney@nps.gov](mailto:shirley_mckinney@nps.gov)
- Ken Kidd
- [barbara\\_applebaum@nps.gov](mailto:barbara_applebaum@nps.gov)

Going? [Yes](#) - [Maybe](#) - [No](#) [more options »](#)

Invitation from [Google Calendar](#)

You are receiving this email at the account (b) (6) because you are subscribed for invitations on calendar Michael Petrelis.

To stop receiving these emails, please log in to <https://www.google.com/calendar/> and change your notification settings for this calendar.

Forwarding this invitation could allow any recipient to modify your RSVP response. [Learn More](#).



Re\_ Invitation\_ Rainbow Flag Raising Ceremony -...(1).pdf

**From:** (b) (6)  
**To:** [shirley\\_mckinney@nps.gov](mailto:shirley_mckinney@nps.gov)  
**Cc:** [pauline\\_cole-callender@nps.gov](mailto:pauline_cole-callender@nps.gov); (b) (6) [gmail.com](mailto:(b) (6)@gmail.com); [barbara\\_applebaum@nps.gov](mailto:barbara_applebaum@nps.gov)  
**Subject:** Re: Invitation: Rainbow Flag Raising Ceremony - 3:P.M. NYC Time @ Mon Aug 14, 2017 12pm - 1pm (Michael Petrelis)  
**Date:** Monday, August 14, 2017 11:04:51 AM

---

I'm looking forward to our call in 2 hours. We'll speak soon.

-----Original Message-----

**From:** Shirley McKinney <[shirley\\_mckinney@nps.gov](mailto:shirley_mckinney@nps.gov)>  
**To:** (b) (6)  
**Cc:** [pauline\\_cole-callender@nps.gov](mailto:pauline_cole-callender@nps.gov); (b) (6) <(b) (6)@gmail.com>; [barbara\\_applebaum@nps.gov](mailto:barbara_applebaum@nps.gov)  
**Sent:** Sun, Aug 13, 2017 9:23 am  
**Subject:** Re: Invitation: Rainbow Flag Raising Ceremony - 3:P.M. NYC Time @ Mon Aug 14, 2017 12pm - 1pm (Michael Petrelis)

Good Morning. No worries just call in using the 800 number and passcode provided by Pauline. Thanks so much!

Shirley McKinney  
Superintendent  
African Burial Ground NM, Manhattan Sites & Stonewall NM  
26 Wall Street, NY NY 10005  
212-825-6991, Office  
**347-678-7013, Cell**

Sent from my iPhone

On Aug 12, 2017, at 2:39 PM, (b) (6) > wrote:

Hello Pauline,

Thanks for arranging this call and I will be on it.

Not sure how to use Google Hangout and will visit the video call site today.

Hoping it's not too complicated to set up and use because I'm not good with some tech things.

Look forward to our call on Monday.

Have a great weekend.

Michael

-----Original Message-----

From: pauline\_cole-callender <[pauline\\_cole-callender@nps.gov](mailto:pauline_cole-callender@nps.gov)>

To: mpetrelis (b) (6) shirley\_mckinney <[shirley\\_mckinney@nps.gov](mailto:shirley_mckinney@nps.gov)>; Ken Kidd <(b) (6) [gmail.com](mailto:gmail.com)>; barbara\_applebaum <[barbara\\_applebaum@nps.gov](mailto:barbara_applebaum@nps.gov)>

Sent: Fri, Aug 11, 2017 6:11 am

Subject: Invitation: Rainbow Flag Raising Ceremony - 3:P.M. NYC Time @ Mon Aug 14, 2017 12pm - 1pm (Michael Petrelis)

### Rainbow Flag Raising Ceremony - 3:P.M. NYC Time

[more details »](#)

Please call in to:

Conference Call Number: (b) (5)

Participant Number: (b) (5)

When Mon Aug 14, 2017 12pm – 1pm Pacific Time

Where Teleconference ([map](#))

Video call [https://plus.google.com/hangouts/\\_/doi.gov/pauline-cole-ca](https://plus.google.com/hangouts/_/doi.gov/pauline-cole-ca)

Calendar Michael Petrelis

Who

- [pauline\\_cole-callender@nps.gov](mailto:pauline_cole-callender@nps.gov) - organizer
- Michael Petrelis
- [shirley\\_mckinney@nps.gov](mailto:shirley_mckinney@nps.gov)
- Ken Kidd
- [barbara\\_applebaum@nps.gov](mailto:barbara_applebaum@nps.gov)

Going? [Yes](#) - [Maybe](#) - [No](#) [more options »](#)

Invitation from [Google Calendar](#)

You are receiving this email at the account (b) (6) because you are subscribed for invitations on calendar Michael Petrelis.

To stop receiving these emails, please log in to <https://www.google.com/calendar/> and change your notification settings for this calendar.

Forwarding this invitation could allow any recipient to modify your RSVP response. [Learn More](#)

Re\_ Do you have a vendor for the MIA\_Pow Flags\_.pdf

**From:** [Applebaum, Barbara](#)  
**To:** [Musolino, Ralph \(Parks\)](#)  
**Cc:** [Shirley McKinney](#); [Jamie Adams](#); [Sean Ghazala](#)  
**Subject:** Re: Do you have a vendor for the MIA/Pow Flags?  
**Date:** Tuesday, August 15, 2017 7:11:09 AM

---

Ralph

Thanks for the offer. Let me check in with Sean and Jamie to see what their schedules look like. Jamie and Sean work Tuesdays- Saturdays from 12-8. When would be a good time for you?

On Tue, Aug 15, 2017 at 9:06 AM, Musolino, Ralph (Parks)  
<[Ralph.Musolino@parks.nyc.gov](mailto:Ralph.Musolino@parks.nyc.gov)> wrote:

We get our flags from DCAS. Citywide store house. I can get you one for now. Let me know when to drop it off.

**Ralph Musolino**

Deputy Chief of Operations

Manhattan

T 212..408.0215

F 212.408.0243

E [Ralph.Musolino@parks.nyc.gov](mailto:Ralph.Musolino@parks.nyc.gov)

**NYC Parks**

Arsenal West

24 West 61<sup>st</sup> Street 5<sup>th</sup> Floor

New York, N.Y. 10023

[nyc.gov/parks](http://nyc.gov/parks)

Follow Parks on: [Facebook](#) | [Twitter](#) | [foursquare](#) | [Instagram](#) | [YouTube](#)

**From:** Applebaum, Barbara [mailto:[barbara\\_applebaum@nps.gov](mailto:barbara_applebaum@nps.gov)]

**Sent:** Tuesday, August 15, 2017 7:43 AM

**To:** Musolino, Ralph (Parks)

**Cc:** Shirley McKinney

**Subject:** Do you have a vendor for the MIA/Pow Flags?

Ralph,

Good morning. The National Park Service is planning on putting up a rainbow flag at Stonewall. However we want to keep the MIA/POW flag. Do you have a vendor for

MIA/POW flags? We want to replace all of the flags at one time.

Thanks

Barbara

--

Barbara Applebaum

Chief of Interpretation, Education and Visitor Services

Manhattan Sites

26 Wall Street

New York, NY 10005

(212) 668-2563 (office)

(646) 276-0123 (Cell)

(212) 668-2899 (fax)

--

Barbara Applebaum

Chief of Interpretation, Education and Visitor Services

Manhattan Sites

26 Wall Street

New York, NY 10005

(212) 668-2563 (office)

(646) 276-0123 (Cell)

(212) 668-2899 (fax)

RE\_ Do you have a vendor for the MIA\_Pow Flags\_\_1.pdf

**From:** [Rowan, Dorothy \(Parks\)](#)  
**To:** [Musolino, Ralph \(Parks\)](#)  
**Cc:** [barbara\\_applebaum@nps.gov](mailto:barbara_applebaum@nps.gov)  
**Subject:** RE: Do you have a vendor for the MIA/Pow Flags?  
**Date:** Tuesday, August 15, 2017 8:34:32 AM

---

ok I'll drop it off around midday

*Dorothy Rowan, PS1  
Manhattan District 2  
Washington Square Park  
212-387-7694  
646-656-0679*

---

**From:** Musolino, Ralph (Parks)  
**Sent:** Tuesday, August 15, 2017 10:27 AM  
**To:** Applebaum, Barbara; Rowan, Dorothy (Parks)  
**Cc:** Shirley McKinney; Jamie Adams; Sean Ghazala  
**Subject:** Re: Do you have a vendor for the MIA/Pow Flags?

Dorothy please respond when you can meet to drop off a MIA flag at Christopher

Ralph Musolino  
Deputy Chief of Operations  
24 West 61st Street 5th floor  
NY NY 10023

Sent Via Parks Mobile Device

----- Original message -----

**From:** "Applebaum, Barbara" <[barbara\\_applebaum@nps.gov](mailto:barbara_applebaum@nps.gov)>  
**Date:** 8/15/17 9:39 AM (GMT-05:00)  
**To:** "Musolino, Ralph (Parks)" <[Ralph.Musolino@parks.nyc.gov](mailto:Ralph.Musolino@parks.nyc.gov)>  
**Cc:** Shirley McKinney <[shirley\\_mckinney@nps.gov](mailto:shirley_mckinney@nps.gov)>, Jamie Adams <[jamie\\_adams@nps.gov](mailto:jamie_adams@nps.gov)>, Sean Ghazala <[sean\\_ghazala@nps.gov](mailto:sean_ghazala@nps.gov)>  
**Subject:** Re: Do you have a vendor for the MIA/Pow Flags?

Ralph

Thanks for the offer. Let me check in with Sean and Jamie to see what their schedules look like. Jamie and Sean work Tuesdays- Saturdays from 12-8. When would be a good time for you?

On Tue, Aug 15, 2017 at 9:06 AM, Musolino, Ralph (Parks) <[Ralph.Musolino@parks.nyc.gov](mailto:Ralph.Musolino@parks.nyc.gov)> wrote:  
We get our flags from DCAS. Citywide store house. I can get you one for now. Let me know when to drop it off.

**Ralph Musolino**  
Deputy Chief of Operations  
Manhattan

T 212.408.0215  
F 212.408.0243  
E [Ralph.Musolino@parks.nyc.gov](mailto:Ralph.Musolino@parks.nyc.gov)



**NYC Parks**

Arsenal West  
24 West 61<sup>st</sup> Street 5<sup>th</sup> Floor  
New York, N.Y. 10023  
[nyc.gov/parks](http://nyc.gov/parks)

Follow Parks on: [Facebook](#) | [Twitter](#) | [foursquare](#) | [Instagram](#) | [YouTube](#)

**From:** Applebaum, Barbara [mailto:[barbara\\_applebaum@nps.gov](mailto:barbara_applebaum@nps.gov)]

**Sent:** Tuesday, August 15, 2017 7:43 AM

**To:** Musolino, Ralph (Parks)

**Cc:** Shirley McKinney

**Subject:** Do you have a vendor for the MIA/Pow Flags?

Ralph,

Good morning. The National Park Service is planning on putting up a rainbow flag at Stonewall. However we want to keep the MIA/POW flag. Do you have a vendor for MIA/POW flags? We want to replace all of the flags at one time.

Thanks

Barbara

--

Barbara Applebaum  
Chief of Interpretation, Education and Visitor Services  
Manhattan Sites  
26 Wall Street  
New York, NY 10005  
(212) 668-2563 (office)  
(646) 276-0123 (Cell)  
(212) 668-2899 (fax)

--

Barbara Applebaum  
Chief of Interpretation, Education and Visitor Services  
Manhattan Sites  
26 Wall Street  
New York, NY 10005  
(212) 668-2563 (office)  
(646) 276-0123 (Cell)  
(212) 668-2899 (fax)

Re\_ My application for Stonewall permit..pdf

**From:** [Figueroa-Pinedo, Migdalia](#)  
**To:** [Applebaum, Barbara](#)  
**Subject:** Re: My application for Stonewall permit.  
**Date:** Wednesday, August 23, 2017 5:45:43 AM

---

exactly what I wrote

*Migdalia Figueroa-Pinedo  
National Park Service  
26 Wall Street , 2nd Floor  
New York, New York 10005  
Office Telephone: 212.668.2561*

*"You must never be fearful about what you are doing when it is right"  
Rosa Parks*

On Wed, Aug 23, 2017 at 7:43 AM, Applebaum, Barbara <[barbara\\_applebaum@nps.gov](mailto:barbara_applebaum@nps.gov)> wrote:

For amplified sound they will need a permit from the NYPD.

Barbara

On Wed, Aug 23, 2017 at 7:29 AM, Figueroa-Pinedo, Migdalia <[migdalia\\_figueroa-pinedo@nps.gov](mailto:migdalia_figueroa-pinedo@nps.gov)> wrote:

FYI They plan to amplified sound if they do they need a sound permit from the local precinct.

*Migdalia Figueroa-Pinedo  
National Park Service  
26 Wall Street , 2nd Floor  
New York, New York 10005  
Office Telephone: 212.668.2561*

*"You must never be fearful about what you are doing when it is right"  
Rosa Parks*

On Tue, Aug 22, 2017 at 5:55 PM, Barbara Applebaum <[barbara\\_applebaum@nps.gov](mailto:barbara_applebaum@nps.gov)> wrote:

Migdalia

Per our conversation last week regarding flag raising. We will waive fees.

Sent from my iPhone

Begin forwarded message:

**From:** (b) (6)  
**Date:** August 21, 2017 at 1:58:18 PM EDT

**To:** (b) (6), <[pauline\\_cole-callender@nps.gov](mailto:pauline_cole-callender@nps.gov)>, <[shirley\\_mckinney@nps.gov](mailto:shirley_mckinney@nps.gov)>, <[barbara\\_applebaum@nps.gov](mailto:barbara_applebaum@nps.gov)>  
**Subject:** My application for Stonewall permit.

Hello,

Here is my application for the small and short ceremony to be held on October 11, 2017.

Please confirm you've received it. Thanks.

Best,  
Michael Petrelis

--

Barbara Applebaum  
Chief of Interpretation, Education and Visitor Services  
Manhattan Sites  
26 Wall Street  
New York, NY 10005  
(212) 668-2563 (office)  
(646) 276-0123 (Cell)  
(212) 668-2899 (fax)

Re\_ October 11 Stonewall Flag raising event.pdf

**From:** [Figueroa-Pinedo, Migdalia](#)  
**To:** [Ken Kidd](#)  
**Cc:** [Michael Petrelis](#); [Barbara Applebaum](#); [Sean Ghazala](#); [Jamie Adams](#); [Shirley McKinney](#)  
**Subject:** Re: October 11 Stonewall Flag raising event  
**Date:** Wednesday, August 23, 2017 3:40:43 PM

---

Great... we will see you on Wed. August 30, 2017 at 1:30 PM. We will meet at the Stonewall flagpole.

*Migdalia Figueroa-Pinedo  
National Park Service  
26 Wall Street , 2nd Floor  
New York, New York 10005  
Office Telephone: 212.668.2561*

*"You must never be fearful about what you are doing when it is right"  
Rosa Parks*

On Wed, Aug 23, 2017 at 5:10 PM, Ken Kidd <(b) (6) [gmail.com](#)> wrote:

Hi there,

Thanks so much for the speedy reply. Would 1:30 on Wednesday work?

All best,

Ken Kidd

On Wed, Aug 23, 2017 at 4:44 PM, Figueroa-Pinedo, Migdalia <[migdalia\\_figueroa-pinedo@nps.gov](mailto:migdalia_figueroa-pinedo@nps.gov)> wrote:

Hi Ken:

On behalf of Barbara next Wed.in the afternoon would work for her and the Stonewall staff. Please let us what time works for you.

We received the permit application and will prepare the permit for your signature after the walk through is completed.

*Migdalia Figueroa-Pinedo  
National Park Service  
26 Wall Street , 2nd Floor  
New York, New York 10005  
Office Telephone: [212.668.2561](tel:212.668.2561)*

*"You must never be fearful about what you are doing when it is right"  
Rosa Parks*

On Wed, Aug 23, 2017 at 4:26 PM, Ken Kidd <(b) (6) [gmail.com](#)> wrote:

Dear Shirley and Barbara,

I hope that your week is going well. I'm just touching base to identify a good time for our site walk-through. I am available either Monday or Wednesday next week. Are there times those days that work better for you? I think it would be ideal to go there at noon

so we can get a sense of the traffic patterns, etc at the time we're planning the event; if we do that, Monday would be preferable for me.

Once again, many thanks.

All best,

Ken Kidd

On Tue, Aug 15, 2017 at 3:50 PM, McKinney, Shirley <[shirley\\_mckinney@nps.gov](mailto:shirley_mckinney@nps.gov)> wrote:

Love it! Yes!

Queer Cheers!

On Tue, Aug 15, 2017 at 3:43 PM, (b) (6) wrote:

Hello Barbara,

Thanks much for the docs, which I've printed, and the link to the voluminous study. Glad we had the call yesterday and it went very well. I'll fill out the permit and snail mail it to you. LMK if I can fax it instead.

To be clear, and in writing, we are all working toward a rainbow flag raising ceremony on a small scale on Wednesday, October 11th starting at noon, and we can ask folks to save the date, right?

Ken will be in touch about a walk-through with you when he's back in the City.

Queer cheers,  
Michael

-----Original Message-----

From: Applebaum, Barbara <[barbara\\_applebaum@nps.gov](mailto:barbara_applebaum@nps.gov)>

To: (b) (6) <(b) (6) [gmail.com](mailto:(b) (6)@gmail.com)>; Michael Petrelis  
(b) (6)

Cc: Shirley McKinney <[shirley\\_mckinney@nps.gov](mailto:shirley_mckinney@nps.gov)>; Migdalia Figueroa-Pinedo <[migdalia\\_figueroa-pinedo@nps.gov](mailto:migdalia_figueroa-pinedo@nps.gov)>; Sean Ghazala <[sean\\_ghazala@nps.gov](mailto:sean_ghazala@nps.gov)>; Jamie Adams <[jamie\\_adams@nps.gov](mailto:jamie_adams@nps.gov)>

Sent: Tue, Aug 15, 2017 5:06 am

Subject: October 11 Stonewall Flag raising event

Michael and Ken,

Good morning it was nice talking with you yesterday. Attached you will find the Stonewall National Monument permit application. The Superintendent is waiving the fees associated with Special Park Uses for this event.

Due to the configuration of the flag pole the park will also pay for the vendor to install the flags.

See below for the link to the National Park Service LGBTQ Theme Study.

<https://www.nps.gov/subjects/tellingallamericansstories/lgbtqthemestudy.htm>

I would recommend a permit walk through please contact me at and I can set something up.

Have a great day.

Barbara

--

Barbara Applebaum  
Chief of Interpretation, Education and Visitor Services  
Manhattan Sites  
26 Wall Street  
New York, NY 10005  
[\(212\) 668-2563](tel:2126682563) (office)  
[\(646\) 276-0123](tel:6462760123) (Cell)  
[\(212\) 668-2899](tel:2126682899) (fax)

--

Shirley McKinney  
Superintendent, Manhattan Sites:  
African Burial Ground, Castle Clinton, Federal Hall, General Grant, Governors Island, Hamilton Grange,  
Saint Paul's Church, Stonewall & Theodore Roosevelt Birthplace  
26 Wall Street, NY NY 10005  
[212-825-6991](tel:2128256991)  
[347-678-7013](tel:3476787013) (cell)





Invitation\_ Stonewall NM Flag Raising Walk thro....pdf



Re\_ Invitation\_ Stonewall NM Flag Raising Walk ....pdf

**From:** (b) (6)  
**To:** [migdalia\\_figueroa-pinedo@nps.gov](mailto:migdalia_figueroa-pinedo@nps.gov); [edwin\\_roman@nps.gov](mailto:edwin_roman@nps.gov); [barbara\\_applebaum@nps.gov](mailto:barbara_applebaum@nps.gov); [jamie\\_adams@nps.gov](mailto:jamie_adams@nps.gov); [sean\\_ghazala@nps.gov](mailto:sean_ghazala@nps.gov); [migdalia\\_figueroa-pinedo@nps.gov](mailto:migdalia_figueroa-pinedo@nps.gov); (b) (6) [gmail.com](mailto:gmail.com)  
**Subject:** Re: Invitation: Stonewall NM Flag Raising Walk through @ Tue Aug 29, 2017 10:30pm - 11:30pm (Michael Petrelis)  
**Date:** Thursday, August 24, 2017 3:19:35 PM

---

Hi Ken and NPS friends,

Thanks for coordinating this walk-through next week for the October 11th rainbow flag raising at Christopher Park.

Wish I could join you.

Queer cheers,  
Michael

-----Original Message-----

**From:** migdalia\_figueroa-pinedo <[migdalia\\_figueroa-pinedo@nps.gov](mailto:migdalia_figueroa-pinedo@nps.gov)>  
**To:** (b) (6) [edwin\\_roman@nps.gov](mailto:edwin_roman@nps.gov); [barbara\\_applebaum@nps.gov](mailto:barbara_applebaum@nps.gov); [jamie\\_adams@nps.gov](mailto:jamie_adams@nps.gov); [sean\\_ghazala@nps.gov](mailto:sean_ghazala@nps.gov)  
**Sent:** Wed, Aug 23, 2017 2:50 pm  
**Subject:** Invitation: Stonewall NM Flag Raising Walk through @ Tue Aug 29, 2017 10:30pm - 11:30pm (Michael Petrelis)

### **Stonewall NM Flag Raising Walk through**

[more details »](#)

Walk through for October 11 Stonewall Flag raising event

**When** Tue Aug 29, 2017 10:30pm – 11:30pm Pacific Time

**Video call** [https://plus.google.com/hangouts/\\_/doi.gov/migdalia-figuer](https://plus.google.com/hangouts/_/doi.gov/migdalia-figuer)

**Calendar** Michael Petrelis

**Who**

- [migdalia\\_figueroa-pinedo@nps.gov](mailto:migdalia_figueroa-pinedo@nps.gov) - creator
- [edwin\\_roman@nps.gov](mailto:edwin_roman@nps.gov)
- [barbara\\_applebaum@nps.gov](mailto:barbara_applebaum@nps.gov)
- [jamie\\_adams@nps.gov](mailto:jamie_adams@nps.gov)
- [sean\\_ghazala@nps.gov](mailto:sean_ghazala@nps.gov)
- Michael Petrelis

Going? [Yes](#) - [Maybe](#) - [No](#) [more options »](#)

Invitation from [Google Calendar](#)

You are receiving this email at the account (b) (6) because you are subscribed for invitations on calendar Michael Petrelis.

To stop receiving these emails, please log in to <https://www.google.com/calendar/> and change your notification settings for this calendar.

Forwarding this invitation could allow any recipient to modify your RSVP response. [Learn More](#)

Updated Invitation\_ Stonewall NM Flag Raising W....pdf

**From:** [MASJ Social Event Calendar](#)  
**To:** [cdwin\\_romas@nps.gov](mailto:cdwin_romas@nps.gov); [sean\\_gburata@nps.gov](mailto:sean_gburata@nps.gov); [Michael Petrelis](mailto:Michael Petrelis); [barbara\\_applebaum@nps.gov](mailto:barbara_applebaum@nps.gov); [migdalia\\_figueroa-pinedo@nps.gov](mailto:migdalia_figueroa-pinedo@nps.gov); [jamie\\_adams@nps.gov](mailto:jamie_adams@nps.gov)  
**Subject:** Updated Invitation: Stonewall NM Flag Raising Walk through @ Wed Aug 30 2017 1:30pm - 2:30pm (jamie\_adams@nps.gov)  
**Attachments:** [invite.cs](#)

---

This e ent has been changed.  
HYPERLINK [Stonewall NM Flag Raising Walk through  
Walk through for October 11 S onewall Flag rais ng e ent  
When Changed: Wed Aug 30 2017 1:30pm - 2:30pm Eastern Time  
Video call HYPERLINK \[https://plus.google.com/hangouts/\\\_doi.go /migdalia-figuer\]\(https://plus.google.com/hangouts/\_doi.go /migdalia-figuer%cced-bWlnZGFsaWFZmhdWVYh2EicGluZWR QG5wey5hb3Y 2l7 njl3qScp8eq0h3n7k22f https //plus.google.com/hangouts/\_doi.go /migdalia-figuer\)  
Calendar \[jamie\\\_adams@nps.gov\]\(mailto:jamie\_adams@nps.gov\)  
Who • \[migdalia\\\_figueroa-pinedo@nps.gov\]\(#\) - creator  
• \[cdwin\\\_romas@nps.gov\]\(mailto:cdwin\_romas@nps.gov\)  
• \[sean\\\_gburata@nps.gov\]\(mailto:sean\_gburata@nps.gov\)  
• Michael Petrelis  
• \[barbara\\\_applebaum@nps.gov\]\(mailto:barbara\_applebaum@nps.gov\)  
• \[jamie\\\_adams@nps.gov\]\(mailto:jamie\_adams@nps.gov\)](https://www.google.com/calendar/e/ent?action=VIEW&e=4-MatQdmsq8hDnXNwOGV0kVQwcyNu82yMmYgamFtaWVYWR88XNAhblZLmd dg&ok=NjAJZG9pl.md d83sGySbrRidZzmcIdTscDjMGVYnmxs80fncm9lcC5jYwAlbmRhcis5h29nbGluY29OWISM2lyNjBmMDJmZmluYjYjMTZlZjZg5YjYkZThMWED0Ngkctz=AmercaNew_Yorkkhl-en more de ails »</a></p></div><div data-bbox=)

Going? HYPERLINK [https://www.google.com/calendar/e/ent?action=RESPOND&e=4-MatQdmsq8hDnXNwOGV0kVQwcyNu82yMmYgamFtaWVYWR88XNAhblZLmd dg&mt=1&ok=NjAJZG9pl.md d83sGySbrRidZzmcIdTscDjMGVYnmxs80fncm9lcC5jYwAlbmRhcis5h29nbGluY29OWISM2lyNjBmMDJmZmluYjYjMTZlZjZg5YjYkZThMWED0Ngkctz=AmericaNew\\_Yorkkhl-en](https://www.google.com/calendar/e/ent?action=RESPOND&e=4-MatQdmsq8hDnXNwOGV0kVQwcyNu82yMmYgamFtaWVYWR88XNAhblZLmd dg&mt=1&ok=NjAJZG9pl.md d83sGySbrRidZzmcIdTscDjMGVYnmxs80fncm9lcC5jYwAlbmRhcis5h29nbGluY29OWISM2lyNjBmMDJmZmluYjYjMTZlZjZg5YjYkZThMWED0Ngkctz=AmericaNew_Yorkkhl-en)  
Yes - HYPERLINK [https://www.google.com/calendar/e/ent?action=RESPOND&e=4-MatQdmsq8hDnXNwOGV0kVQwcyNu82yMmYgamFtaWVYWR88XNAhblZLmd dg&mt=1&ok=NjAJZG9pl.md d83sGySbrRidZzmcIdTscDjMGVYnmxs80fncm9lcC5jYwAlbmRhcis5h29nbGluY29OWISM2lyNjBmMDJmZmluYjYjMTZlZjZg5YjYkZThMWED0Ngkctz=AmericaNew\\_Yorkkhl-en](https://www.google.com/calendar/e/ent?action=RESPOND&e=4-MatQdmsq8hDnXNwOGV0kVQwcyNu82yMmYgamFtaWVYWR88XNAhblZLmd dg&mt=1&ok=NjAJZG9pl.md d83sGySbrRidZzmcIdTscDjMGVYnmxs80fncm9lcC5jYwAlbmRhcis5h29nbGluY29OWISM2lyNjBmMDJmZmluYjYjMTZlZjZg5YjYkZThMWED0Ngkctz=AmericaNew_Yorkkhl-en)  
Maybe - HYPERLINK [https://www.google.com/calendar/e/ent?action=RESPOND&e=4-MatQdmsq8hDnXNwOGV0kVQwcyNu82yMmYgamFtaWVYWR88XNAhblZLmd dg&mt=2&ok=NjAJZG9pl.md d83sGySbrRidZzmcIdTscDjMGVYnmxs80fncm9lcC5jYwAlbmRhcis5h29nbGluY29OWISM2lyNjBmMDJmZmluYjYjMTZlZjZg5YjYkZThMWED0Ngkctz=AmericaNew\\_Yorkkhl-en](https://www.google.com/calendar/e/ent?action=RESPOND&e=4-MatQdmsq8hDnXNwOGV0kVQwcyNu82yMmYgamFtaWVYWR88XNAhblZLmd dg&mt=2&ok=NjAJZG9pl.md d83sGySbrRidZzmcIdTscDjMGVYnmxs80fncm9lcC5jYwAlbmRhcis5h29nbGluY29OWISM2lyNjBmMDJmZmluYjYjMTZlZjZg5YjYkZThMWED0Ngkctz=AmericaNew_Yorkkhl-en)  
No - HYPERLINK [https://www.google.com/calendar/e/ent?action=VIEW&e=4-MatQdmsq8hDnXNwOGV0kVQwcyNu82yMmYgamFtaWVYWR88XNAhblZLmd dg&ok=NjAJZG9pl.md d83sGySbrRidZzmcIdTscDjMGVYnmxs80fncm9lcC5jYwAlbmRhcis5h29nbGluY29OWISM2lyNjBmMDJmZmluYjYjMTZlZjZg5YjYkZThMWED0Ngkctz=AmercaNew\\_Yorkkhl-en more options »](https://www.google.com/calendar/e/ent?action=VIEW&e=4-MatQdmsq8hDnXNwOGV0kVQwcyNu82yMmYgamFtaWVYWR88XNAhblZLmd dg&ok=NjAJZG9pl.md d83sGySbrRidZzmcIdTscDjMGVYnmxs80fncm9lcC5jYwAlbmRhcis5h29nbGluY29OWISM2lyNjBmMDJmZmluYjYjMTZlZjZg5YjYkZThMWED0Ngkctz=AmercaNew_Yorkkhl-en more options »)  
In itation from HYPERLINK <https://www.google.com/calendar/> Google Calendar  
You are recei ing these ema ls please log in to <https://www.google.com/calendar/> and change your notification settings for this calendar.  
To stop recei ing these ema ls please log in to <https://www.google.com/calendar/> and change your notification settings for this calendar.  
Forwarding this in itation could allow any recipient to modify your RSVP response. HYPERLINK <https://support.google.com/calendar/answer/37135#forwarding> Learn More.

Updated Invitation\_ Stonewall NM Flag Raising W...(2).pdf

**From:** [MASI\\_S\\_c\\_e\\_f\\_e\\_ent\\_Calendar](mailto:MASI_S_c_e_f_e_ent_Calendar)  
**To:** [barbara\\_applebaum@nps.gov](mailto:barbara_applebaum@nps.gov); [sean\\_ghazala@nps.gov](mailto:sean_ghazala@nps.gov); [edwin\\_roman@nps.gov](mailto:edwin_roman@nps.gov); [Michael Petrels](mailto:Michael Petrels); [jamie\\_adams@nps.gov](mailto:jamie_adams@nps.gov); [migdalena\\_figueroa\\_pinedo@nps.gov](mailto:migdalena_figueroa_pinedo@nps.gov)  
**Subject:** Updated Invitation: Stonewall NM Flag Raising Walk through @ Wed Aug 30 2017 1:30pm - 2:30pm (edwin\_roman@nps.gov)  
**Attachments:** [.jpg file](#)

This e ent has been changed.  
HYPERLINK [https://www.google.com/calendar/e/ent?action=VIEW&ei=MaQJ4msq8bDNnWwOGVlsWQvc-NuN2yMmYgZWR3aW5fcm9YW5AbnltZmd\\_dg&tok=N-AJZG9plmd\\_d83aGYshRtdDZzmc1dTNscDjMGVYnmsxb0lncm9lc5jYWxhbmRkei5ub29hGluY290GjYW12N2lyOTJhZGUzZjMyNadmOGIyZVnmMTBMTiYwQ1MTBjMQ&ct=America-New\\_York&hl=en](https://www.google.com/calendar/e/ent?action=VIEW&ei=MaQJ4msq8bDNnWwOGVlsWQvc-NuN2yMmYgZWR3aW5fcm9YW5AbnltZmd_dg&tok=N-AJZG9plmd_d83aGYshRtdDZzmc1dTNscDjMGVYnmsxb0lncm9lc5jYWxhbmRkei5ub29hGluY290GjYW12N2lyOTJhZGUzZjMyNadmOGIyZVnmMTBMTiYwQ1MTBjMQ&ct=America-New_York&hl=en)  
de ails o

Stonewall NM Flag Raising Walk through  
Walk through for October 11 Stonewall Flag raising e ent  
When Changed: Wed Aug 30 2017 1:30pm - 2:30pm Eastern T me  
Video call HYPERLINK [https://plus.google.com/hangouts/\\_doi.go/migdalena\\_figuer%20ced-4WlnZGFsaWFZmlndWVyb2licGluZWZR\\_QG5wey5ub3Y217\\_nj3q5p8etq0h7k22f\\_https://plus.google.com/hangouts/\\_doi.go/migdalena\\_figuer](https://plus.google.com/hangouts/_doi.go/migdalena_figuer%20ced-4WlnZGFsaWFZmlndWVyb2licGluZWZR_QG5wey5ub3Y217_nj3q5p8etq0h7k22f_https://plus.google.com/hangouts/_doi.go/migdalena_figuer)  
Calendar edwin\_roman@nps.gov  
Who • migdalena\_figueroa\_pinedo@nps.gov • creator  
• barbara\_applebaum@nps.gov  
• sean\_ghazala@nps.gov  
• edwin\_roman@nps.gov  
• Michael Petrels  
• jamie\_adams@nps.gov

Going? HYPERLINK [https://www.google.com/calendar/e/ent?action=RESPOND&ei=MaQJ4msq8bDNnWwOGVlsWQvc-NuN2yMmYgZWR3aW5fcm9YW5AbnltZmd\\_dg&tok=N-AJZG9plmd\\_d83aGYshRtdDZzmc1dTNscDjMGVYnmsxb0lncm9lc5jYWxhbmRkei5ub29hGluY290GjYW12N2lyOTJhZGUzZjMyNadmOGIyZVnmMTBMTiYwQ1MTBjMQ&ct=America-New\\_York&hl=en](https://www.google.com/calendar/e/ent?action=RESPOND&ei=MaQJ4msq8bDNnWwOGVlsWQvc-NuN2yMmYgZWR3aW5fcm9YW5AbnltZmd_dg&tok=N-AJZG9plmd_d83aGYshRtdDZzmc1dTNscDjMGVYnmsxb0lncm9lc5jYWxhbmRkei5ub29hGluY290GjYW12N2lyOTJhZGUzZjMyNadmOGIyZVnmMTBMTiYwQ1MTBjMQ&ct=America-New_York&hl=en)  
Yes - HYPERLINK [https://www.google.com/calendar/e/ent?action=RESPOND&ei=MaQJ4msq8bDNnWwOGVlsWQvc-NuN2yMmYgZWR3aW5fcm9YW5AbnltZmd\\_dg&tok=N-AJZG9plmd\\_d83aGYshRtdDZzmc1dTNscDjMGVYnmsxb0lncm9lc5jYWxhbmRkei5ub29hGluY290GjYW12N2lyOTJhZGUzZjMyNadmOGIyZVnmMTBMTiYwQ1MTBjMQ&ct=America-New\\_York&hl=en](https://www.google.com/calendar/e/ent?action=RESPOND&ei=MaQJ4msq8bDNnWwOGVlsWQvc-NuN2yMmYgZWR3aW5fcm9YW5AbnltZmd_dg&tok=N-AJZG9plmd_d83aGYshRtdDZzmc1dTNscDjMGVYnmsxb0lncm9lc5jYWxhbmRkei5ub29hGluY290GjYW12N2lyOTJhZGUzZjMyNadmOGIyZVnmMTBMTiYwQ1MTBjMQ&ct=America-New_York&hl=en)  
Maybe - HYPERLINK [https://www.google.com/calendar/e/ent?action=RESPOND&ei=MaQJ4msq8bDNnWwOGVlsWQvc-NuN2yMmYgZWR3aW5fcm9YW5AbnltZmd\\_dg&tok=N-AJZG9plmd\\_d83aGYshRtdDZzmc1dTNscDjMGVYnmsxb0lncm9lc5jYWxhbmRkei5ub29hGluY290GjYW12N2lyOTJhZGUzZjMyNadmOGIyZVnmMTBMTiYwQ1MTBjMQ&ct=America-New\\_York&hl=en](https://www.google.com/calendar/e/ent?action=RESPOND&ei=MaQJ4msq8bDNnWwOGVlsWQvc-NuN2yMmYgZWR3aW5fcm9YW5AbnltZmd_dg&tok=N-AJZG9plmd_d83aGYshRtdDZzmc1dTNscDjMGVYnmsxb0lncm9lc5jYWxhbmRkei5ub29hGluY290GjYW12N2lyOTJhZGUzZjMyNadmOGIyZVnmMTBMTiYwQ1MTBjMQ&ct=America-New_York&hl=en)  
No - HYPERLINK [https://www.google.com/calendar/e/ent?action=VIEW&ei=MaQJ4msq8bDNnWwOGVlsWQvc-NuN2yMmYgZWR3aW5fcm9YW5AbnltZmd\\_dg&tok=N-AJZG9plmd\\_d83aGYshRtdDZzmc1dTNscDjMGVYnmsxb0lncm9lc5jYWxhbmRkei5ub29hGluY290GjYW12N2lyOTJhZGUzZjMyNadmOGIyZVnmMTBMTiYwQ1MTBjMQ&ct=America-New\\_York&hl=en](https://www.google.com/calendar/e/ent?action=VIEW&ei=MaQJ4msq8bDNnWwOGVlsWQvc-NuN2yMmYgZWR3aW5fcm9YW5AbnltZmd_dg&tok=N-AJZG9plmd_d83aGYshRtdDZzmc1dTNscDjMGVYnmsxb0lncm9lc5jYWxhbmRkei5ub29hGluY290GjYW12N2lyOTJhZGUzZjMyNadmOGIyZVnmMTBMTiYwQ1MTBjMQ&ct=America-New_York&hl=en) more  
opt on =  
In itution from HYPERLINK <https://www.google.com/calendar/> Google Calendar  
You are recei ing th s email at the account edwin\_roman@nps.gov because you are subscribed for updated in itations on calendar edwin\_roman@nps.gov .  
To stop recei ing these emails please log in to <https://www.google.com/calendar> and change your notification settings for this calendar.  
Forwarding this n tation could allow any recipient o modify your RSVP response. HYPERLINK <https://support.google.com/calendar/answer/37135#fwd> Learn More.



Updated Invitation\_ Stonewall NM Flag Raising W...(1).pdf

**From:** [Musi Special Event Calendar](#)  
**To:** [jam\\_s\\_adams@nps.gov](#); [migdalia\\_figueras-pinedo@nps.gov](#); [sean\\_ghazala@nps.gov](#); [barbara\\_applebaum@nps.gov](#); [Michael Petrelis](#); [edwin\\_roman@nps.gov](#)  
**Subject:** Updated Invitat on: Stonewall NM Flag Raising Walk through @ Wed Aug 30 2017 10:30am - 11:30am (Michael Petrelis)  
**Attachments:** [invite.ics](#)

This e ent has been changed  
HYPERLINK [https://www.google.com/calendar/e/ent?action=VIEW&cid=MmQ3dm5q8DnSNwOGV0cWQweNnN2yMmYghXBHdIUBGtQGFBC5j820&rst=1&tsk=NjAJZG9pLmd\\_d83gYvshRdDZzmc1dTnscDjMGVYnmsb0Bncm91c5jYwshbRhc5sb29sbGluY29ZDzNzI3NjU1YzA2MTQ\\_NmJMDU3NDh0DE2NjY0NzA3MGZjNde\\_Zg&ctz=America.Los\\_Angeles&hl=en](https://www.google.com/calendar/e/ent?action=VIEW&cid=MmQ3dm5q8DnSNwOGV0cWQweNnN2yMmYghXBHdIUBGtQGFBC5j820&rst=1&tsk=NjAJZG9pLmd_d83gYvshRdDZzmc1dTnscDjMGVYnmsb0Bncm91c5jYwshbRhc5sb29sbGluY29ZDzNzI3NjU1YzA2MTQ_NmJMDU3NDh0DE2NjY0NzA3MGZjNde_Zg&ctz=America.Los_Angeles&hl=en) more details »

Stonewall NM Flag Ra sing Walk broogh  
Walk through for October 11 Stonewall Flag raising e ent  
When Changed: Wed Aug 30 2017 10:30am - 11:30am Pacific Time  
Video call HYPERLINK [https://plus.google.com/hangouts/\\_doi.go/migdal-a-figuer/hecid-bWnZGFaWFZmInhdWVyb2EicGluZWR\\_QG54cy5sb3Y2I27\\_nj3q5p8eqd0r3n7k22f](https://plus.google.com/hangouts/_doi.go/migdal-a-figuer/hecid-bWnZGFaWFZmInhdWVyb2EicGluZWR_QG54cy5sb3Y2I27_nj3q5p8eqd0r3n7k22f)  
Calendar: Michael Petrelis  
Who • migdalia\_figueras-pinedo@nps.gov - creator

- amie\_adams@nps.gov
- sean\_ghazala@nps.gov
- barbara\_applebaum@nps.gov
- Michael Petrelis
- edwin\_roman@nps.gov

Go ng? HYPERLINK [https://www.google.com/calendar/e/ent?action=RESPOND&cid=MmQ3dm5q8DnSNwOGV0cWQweNnN2yMmYghXBHdIUBGtQGFBC5j820&rst=1&tsk=NjAJZG9pLmd\\_d83gYvshRdDZzmc1dTnscDjMGVYnmsb0Bncm91c5jYwshbRhc5sb29sbGluY29ZDzNzI3NjU1YzA2MTQ\\_NmJMDU3NDh0DE2NjY0NzA3MGZjNde\\_Zg&ctz=America.Los\\_Angeles&hl=en](https://www.google.com/calendar/e/ent?action=RESPOND&cid=MmQ3dm5q8DnSNwOGV0cWQweNnN2yMmYghXBHdIUBGtQGFBC5j820&rst=1&tsk=NjAJZG9pLmd_d83gYvshRdDZzmc1dTnscDjMGVYnmsb0Bncm91c5jYwshbRhc5sb29sbGluY29ZDzNzI3NjU1YzA2MTQ_NmJMDU3NDh0DE2NjY0NzA3MGZjNde_Zg&ctz=America.Los_Angeles&hl=en)  
Yes - HYPERLINK [https://www.google.com/calendar/e/ent?action=RESPOND&cid=MmQ3dm5q8DnSNwOGV0cWQweNnN2yMmYghXBHdIUBGtQGFBC5j820&rst=3&tsk=NjAJZG9pLmd\\_d83gYvshRdDZzmc1dTnscDjMGVYnmsb0Bncm91c5jYwshbRhc5sb29sbGluY29ZDzNzI3NjU1YzA2MTQ\\_NmJMDU3NDh0DE2NjY0NzA3MGZjNde\\_Zg&ctz=America.Los\\_Angeles&hl=en](https://www.google.com/calendar/e/ent?action=RESPOND&cid=MmQ3dm5q8DnSNwOGV0cWQweNnN2yMmYghXBHdIUBGtQGFBC5j820&rst=3&tsk=NjAJZG9pLmd_d83gYvshRdDZzmc1dTnscDjMGVYnmsb0Bncm91c5jYwshbRhc5sb29sbGluY29ZDzNzI3NjU1YzA2MTQ_NmJMDU3NDh0DE2NjY0NzA3MGZjNde_Zg&ctz=America.Los_Angeles&hl=en)  
Maybe - HYPERLINK [https://www.google.com/calendar/e/ent?action=RESPOND&cid=MmQ3dm5q8DnSNwOGV0cWQweNnN2yMmYghXBHdIUBGtQGFBC5j820&rst=2&tsk=NjAJZG9pLmd\\_d83gYvshRdDZzmc1dTnscDjMGVYnmsb0Bncm91c5jYwshbRhc5sb29sbGluY29ZDzNzI3NjU1YzA2MTQ\\_NmJMDU3NDh0DE2NjY0NzA3MGZjNde\\_Zg&ctz=America.Los\\_Angeles&hl=en](https://www.google.com/calendar/e/ent?action=RESPOND&cid=MmQ3dm5q8DnSNwOGV0cWQweNnN2yMmYghXBHdIUBGtQGFBC5j820&rst=2&tsk=NjAJZG9pLmd_d83gYvshRdDZzmc1dTnscDjMGVYnmsb0Bncm91c5jYwshbRhc5sb29sbGluY29ZDzNzI3NjU1YzA2MTQ_NmJMDU3NDh0DE2NjY0NzA3MGZjNde_Zg&ctz=America.Los_Angeles&hl=en)  
No - HYPERLINK [https://www.google.com/calendar/e/ent?action=VIEW&cid=MmQ3dm5q8DnSNwOGV0cWQweNnN2yMmYghXBHdIUBGtQGFBC5j820&rst=NjAJZG9pLmd\\_d83gYvshRdDZzmc1dTnscDjMGVYnmsb0Bncm91c5jYwshbRhc5sb29sbGluY29ZDzNzI3NjU1YzA2MTQ\\_NmJMDU3NDh0DE2NjY0NzA3MGZjNde\\_Zg&ctz=America.Los\\_Angeles&hl=en](https://www.google.com/calendar/e/ent?action=VIEW&cid=MmQ3dm5q8DnSNwOGV0cWQweNnN2yMmYghXBHdIUBGtQGFBC5j820&rst=NjAJZG9pLmd_d83gYvshRdDZzmc1dTnscDjMGVYnmsb0Bncm91c5jYwshbRhc5sb29sbGluY29ZDzNzI3NjU1YzA2MTQ_NmJMDU3NDh0DE2NjY0NzA3MGZjNde_Zg&ctz=America.Los_Angeles&hl=en) more options »

In itation from HYPERLINK <https://www.google.com/calendar/> Google Calendar  
You are recei ing this ema l at the account npe relis@aol.com because you are subscribed for updated in itations on calendar Michael Petrelis.  
To stop recei ing these emails, please log n to <https://www.google.com/calendar/> and change your notification se tings for this calendar.  
Forward ng his in itation could allow any recipient to modify your RSVP response. HYPERLINK <https://support.google.com/calendar/answer/371356#forwarding> Learn More.

Updated Invitation\_ Stonewall NM Flag Raising W...(3).pdf



Updated Invitation\_ Stonewall NM Flag Raising W...(4).pdf

**From:** [MASSocialEventCalendar](mailto:MASSocialEventCalendar)  
**To:** [edw@romani@nps.gov](mailto:edw@romani@nps.gov); [jamie\\_adams@nps.gov](mailto:jamie_adams@nps.gov); [sean\\_ghazala@nps.gov](mailto:sean_ghazala@nps.gov); [Michael.Petrels@nps.gov](mailto:Michael.Petrels@nps.gov); [migdal.a.figueroa@nps.gov](mailto:migdal.a.figueroa@nps.gov); [barbara\\_appelbaum@nps.gov](mailto:barbara_appelbaum@nps.gov)  
**Subject:** Updated Invitation: Stonewall NM Flag Rais ng Walk through @ Wed Aug 30 2017 1:30pm - 2:30pm (sean\_ghazala@nps.gov)  
**Attachments:** [photo.cs](#)

This e-mail has been changed.  
HYPERLINK [https://www.google.com/calendar/?action=RESPONSE&eid=MwQjdm5kSjDnNwNwOGV6WQweyNnN2yMmYgc2Vhb8bnaGf6YwshQGSwey5sh3Y&ok=NjA5ZG9pLmd\\_dB83aGVybnRhdDZzZnc1dTNoeDJMGV5Nmsx0Bncm9lcC5YVWVhbmRlc5b29hGluY29hN2EzZjcyOTVjYTE3NmNmMGQwMTc3NzQzNTk1YWMyZmZlBmZMA&ctz=America/New\\_York&hl=en](https://www.google.com/calendar/?action=RESPONSE&eid=MwQjdm5kSjDnNwNwOGV6WQweyNnN2yMmYgc2Vhb8bnaGf6YwshQGSwey5sh3Y&ok=NjA5ZG9pLmd_dB83aGVybnRhdDZzZnc1dTNoeDJMGV5Nmsx0Bncm9lcC5YVWVhbmRlc5b29hGluY29hN2EzZjcyOTVjYTE3NmNmMGQwMTc3NzQzNTk1YWMyZmZlBmZMA&ctz=America/New_York&hl=en)  
more details >

Stonewall NM Flag Raising Walk through  
Walk through for October 11 Stonewall Flag raising e-mail  
When Changed Wed Aug 30 2017 1:30pm - 2:30pm Eastern Time  
Video call HYPERLINK [https://plus.google.com/hangouts/\\_do\\_go/migdal-a-figuer?hceid=BWlnZGFsaWFkZmlndWVh6EtcGluZWR\\_QGSwey5sh3Y27\\_n1q3cphqtdh3r7k2Zf](https://plus.google.com/hangouts/_do_go/migdal-a-figuer?hceid=BWlnZGFsaWFkZmlndWVh6EtcGluZWR_QGSwey5sh3Y27_n1q3cphqtdh3r7k2Zf) In ps://plus.google.com/hangouts/\_do\_go/migdal-a-figuer  
Calendar [sean\\_ghazala@nps.gov](mailto:sean_ghazala@nps.gov)  
Who • [migdal\\_a\\_figueroa@nps.gov](mailto:migdal_a_figueroa@nps.gov) - creator  
• [edw@romani@nps.gov](mailto:edw@romani@nps.gov)  
• [jamie\\_adams@nps.gov](mailto:jamie_adams@nps.gov)  
• [sean\\_ghazala@nps.gov](mailto:sean_ghazala@nps.gov)  
• [Michael.Petrels@nps.gov](mailto:Michael.Petrels@nps.gov)  
• [barbara\\_appelbaum@nps.gov](mailto:barbara_appelbaum@nps.gov)

Going? HYPERLINK [https://www.google.com/calendar/?action=RESPONSE&eid=MwQjdm5kSjDnNwNwOGV6WQweyNnN2yMmYgc2Vhb8bnaGf6YwshQGSwey5sh3Y&ok=NjA5ZG9pLmd\\_dB83aGVybnRhdDZzZnc1dTNoeDJMGV5Nmsx0Bncm9lcC5YVWVhbmRlc5b29hGluY29hN2EzZjcyOTVjYTE3NmNmMGQwMTc3NzQzNTk1YWMyZmZlBmZMA&ctz=America/New\\_York&hl=en](https://www.google.com/calendar/?action=RESPONSE&eid=MwQjdm5kSjDnNwNwOGV6WQweyNnN2yMmYgc2Vhb8bnaGf6YwshQGSwey5sh3Y&ok=NjA5ZG9pLmd_dB83aGVybnRhdDZzZnc1dTNoeDJMGV5Nmsx0Bncm9lcC5YVWVhbmRlc5b29hGluY29hN2EzZjcyOTVjYTE3NmNmMGQwMTc3NzQzNTk1YWMyZmZlBmZMA&ctz=America/New_York&hl=en)  
Yes - HYPERLINK [https://www.google.com/calendar/?action=RESPONSE&eid=MwQjdm5kSjDnNwNwOGV6WQweyNnN2yMmYgc2Vhb8bnaGf6YwshQGSwey5sh3Y&ok=NjA5ZG9pLmd\\_dB83aGVybnRhdDZzZnc1dTNoeDJMGV5Nmsx0Bncm9lcC5YVWVhbmRlc5b29hGluY29hN2EzZjcyOTVjYTE3NmNmMGQwMTc3NzQzNTk1YWMyZmZlBmZMA&ctz=America/New\\_York&hl=en](https://www.google.com/calendar/?action=RESPONSE&eid=MwQjdm5kSjDnNwNwOGV6WQweyNnN2yMmYgc2Vhb8bnaGf6YwshQGSwey5sh3Y&ok=NjA5ZG9pLmd_dB83aGVybnRhdDZzZnc1dTNoeDJMGV5Nmsx0Bncm9lcC5YVWVhbmRlc5b29hGluY29hN2EzZjcyOTVjYTE3NmNmMGQwMTc3NzQzNTk1YWMyZmZlBmZMA&ctz=America/New_York&hl=en)  
Maybe - HYPERLINK [https://www.google.com/calendar/?action=RESPONSE&eid=MwQjdm5kSjDnNwNwOGV6WQweyNnN2yMmYgc2Vhb8bnaGf6YwshQGSwey5sh3Y&ok=NjA5ZG9pLmd\\_dB83aGVybnRhdDZzZnc1dTNoeDJMGV5Nmsx0Bncm9lcC5YVWVhbmRlc5b29hGluY29hN2EzZjcyOTVjYTE3NmNmMGQwMTc3NzQzNTk1YWMyZmZlBmZMA&ctz=America/New\\_York&hl=en](https://www.google.com/calendar/?action=RESPONSE&eid=MwQjdm5kSjDnNwNwOGV6WQweyNnN2yMmYgc2Vhb8bnaGf6YwshQGSwey5sh3Y&ok=NjA5ZG9pLmd_dB83aGVybnRhdDZzZnc1dTNoeDJMGV5Nmsx0Bncm9lcC5YVWVhbmRlc5b29hGluY29hN2EzZjcyOTVjYTE3NmNmMGQwMTc3NzQzNTk1YWMyZmZlBmZMA&ctz=America/New_York&hl=en)  
No - HYPERLINK [https://www.google.com/calendar/?action=VIEW&eid=MwQjdm5kSjDnNwNwOGV6WQweyNnN2yMmYgc2Vhb8bnaGf6YwshQGSwey5sh3Y&ok=NjA5ZG9pLmd\\_dB83aGVybnRhdDZzZnc1dTNoeDJMGV5Nmsx0Bncm9lcC5YVWVhbmRlc5b29hGluY29hN2EzZjcyOTVjYTE3NmNmMGQwMTc3NzQzNTk1YWMyZmZlBmZMA&ctz=America/New\\_York&hl=en](https://www.google.com/calendar/?action=VIEW&eid=MwQjdm5kSjDnNwNwOGV6WQweyNnN2yMmYgc2Vhb8bnaGf6YwshQGSwey5sh3Y&ok=NjA5ZG9pLmd_dB83aGVybnRhdDZzZnc1dTNoeDJMGV5Nmsx0Bncm9lcC5YVWVhbmRlc5b29hGluY29hN2EzZjcyOTVjYTE3NmNmMGQwMTc3NzQzNTk1YWMyZmZlBmZMA&ctz=America/New_York&hl=en)  
opt out >  
In addition from HYPERLINK <https://www.google.com/calendar/> Google Calendar  
You are receiving this email at the account [sean\\_ghazala@nps.gov](mailto:sean_ghazala@nps.gov). Because you are subscribed for updates in addition on calendar [sean\\_ghazala@nps.gov](mailto:sean_ghazala@nps.gov).  
To stop receiving these emails, please log in to <https://www.google.com/calendar/> and change your notification settings for this calendar.  
Forwarding this in its own could allow any recipient to modify your RSVP response. HYPERLINK <https://support.google.com/calendar/answer/37135#forwarding> Learn More

Re\_ Compendium for STON.pdf

**From:** [Ghazala, Sean](#)  
**To:** [Applebaum, Barbara](#)  
**Cc:** [Adams, Jamie](#); [Shirley McKinney](#)  
**Subject:** Re: Compendium for STON  
**Date:** Friday, August 25, 2017 6:26:00 PM  
**Attachments:** [STON-Compendium1st draft.docx](#)

---

Evening Barbara

one small correction and one comment enclosed - w/ track changes

have a great night

Sean Ghazala  
Park Ranger  
Phone: 646.781.6105

On Fri, Aug 18, 2017 at 12:38 PM, Applebaum, Barbara <[barbara\\_applebaum@nps.gov](mailto:barbara_applebaum@nps.gov)> wrote:

Jamie and Sean

Just a draft please review and let me know about any changes by September 15 so I can finalize and make ready for signature. I needed to add the map and had some challenges this morning with formatting.

See attached

On Thu, Aug 17, 2017 at 6:19 PM, Adams, Jamie <[jamie\\_adams@nps.gov](mailto:jamie_adams@nps.gov)> wrote:

Hi Barbara,

Yesterday you mentioned a draft compendium for STON. Could Sean and I get a copy if it's available?

Thanks!

--

**Jamie L. Adams**

Park Ranger  
Stonewall National Monument  
General Grant National Memorial  
New York, New York  
C: 646-761-0656

--

Barbara Applebaum  
Chief of Interpretation, Education and Visitor Services  
Manhattan Sites



26 Wall Street  
New York, NY 10005  
(212) 668-2563 (office)  
(646) 276-0123 (Cell)  
(212) 668-2899 (fax)

STON-Compendium1st draft.pdf

DRAFT



National Park Service  
U.S. Department of the Interior

**Stonewall National Monument**

26 Wall Street  
Federal Hall National Monument

c/o Stonewall National Monument  
New York, NY 10005

212-668-2577 phone  
212-227-2026 fax  
www.nps.gov/ston

**Superintendent's Compendium**  
Of Designations, Closures, Permit Requirements and Other Restrictions Imposed Under Discretionary Authority.

\_\_\_\_\_  
Superintendent

\_\_\_\_\_  
Date

In accordance with regulations and the delegated authority provided in Title 36, Code of Federal Regulations ("36 CFR"), Chapter 1, Parts 1-7, authorized by Title 16 United States Code, Section 3, the following provisions apply to all lands and waters administered by the National Park Service, within the boundaries of AFRICAN BURIAL GROUND NATIONAL MONUMENT. Unless otherwise stated, these regulatory provisions apply in addition to the requirements contained in 36 CFR, Chapter 1, parts 1-7.

Written determinations, which explain the reasoning behind the Superintendent's use of discretionary authority, as required by Section 1.5(c), appear in this document identified by italicized print.

**36 CFR § 1.5 – VISITING HOURS, PUBLIC USE LIMITS, CLOSURES, AND AREA DESIGNATIONS FOR SPECIFIC USES OR ACTIVITIES**

(a)(1) The following visiting hours, public use limits, and closures are established:

Visiting Hours:

- Christopher Park at the Stonewall National Monument is open as scheduled and posted at the park site and/or through press releases and the park public website [www.nps.gov/ston](http://www.nps.gov/ston)
- Stonewall National Monument outdoor grounds open (weather permitting) :
  - Sunrise to gate closing at sunset.
- Christopher Park grounds are also closed on The Sunday of New York Pride weekend.
- The park superintendent may close park facilities due to severe weather or emergencies on an as needed basis. These closures will be posted at the site and/or on the public park website, [www.nps.gov/ston](http://www.nps.gov/ston)

*These visiting hours were determined to be in the best interests of the park and are necessary for the proper management of the park. All portions of the park will be closed when it is necessary to protect the public from unsafe conditions or to protect the park resources from irreversible damage.*

**Public Use Limits – Pursuant to § 1.5(d) to implement a public use limit the Superintendent may establish a permit, registration, or reservations system:**

- No parcel, container, package, bundle or other property shall be placed or stored on or along any park fence, hand railing, or barrier.
- Personal property larger than 22 inches by 14 inches by 9 nine inches is prohibited in the Park area. This restriction is based on the generally accepted airline carry-on standards.
- Items, including signs and pictures, cannot be attached to or otherwise left on park structures, including trees, except by permit. See also 36 CFR § 2.1.

**Comment [SG1]:** This could potentially be a learning curve for STON visitors. Visitors have on long tradition, left tea candles, photos, beads etc at the foot of the Gay Liberation Monument.

No signs or placards shall be permitted in the park area except those made of cardboard, poster board, plastic or cloth having dimensions no greater than three feet in width, four feet in length and one quarter inch in thickness. No supports shall be permitted for signs or placards.

- c. No signs or placards shall be attached, placed upon or leaned against the flagpole, railings or the Gay Rights Memorial, Liberation Monument.
- o Park quiet hours are established as between the times when park gates are closed and opened.
- o Media players, including radios, CD players, MP3 players, televisions, and computers, may only be used with headphones.
- o Segway's or similar motorized devices cannot be used in the park, except by individuals with documented disabilities related to mobility.
- o Flowers (no more than two flowers per person) may be left on the site, and only at the statues.
- o Bicycles and other items are prohibited from being attached to the fence and any other objects within the NPS property.
- o Unmanned Aircrafts

*These conditions have been established to protect park resources, ensure visitor safety, and promote the peaceful enjoyment of the park which is located in a congested, heavily trafficked, urban setting. Additionally, these conditions are designed to achieve the park's objective of commemorating the LGBT Civil Rights movement.*

**Closures:**

The park is designated as closed to the following activities, for which a permit will not be issued:

- o The fenced in garden areas of Christopher Park are closed to the public.
- o Camping, as defined by 36 CFR 1.4(a) as the erecting of a tent or shelter or natural of natural or synthetic material, preparing a sleeping bag or other bedding material for use, parking of a motor vehicle, motor home or trailer,
- o Explosives
- o Aircraft
- o use
- o Snowmobile use
- o Residing on Federal Lands
- o Sacrificing or leaving animals or their remains
- o Rubbings on any surface within the Memorial
- o Use of Motor Vehicles
- o Kite flying, ball playing, flying disc ("Frisbee®") throwing, and similar recreational activities
- o Still photography of security features or fixtures outside of the National Memorial
- o Bicycle use
- o Skating, Skateboards and similar devices

When necessary to protect park visitors from unsafe conditions or to protect park resources, all or portions of the park will be closed on a temporary basis. Signs will be posted to announce such temporary closures.

*These conditions have been established to protect park resources, ensure visitor safety, and promote the peaceful enjoyment of the park which is located in a congested, heavily trafficked, urban setting. Additionally, these conditions are designed to achieve the park's objectives of commemorating the LGBT Civil Rights movement. These closures are the minimum restrictions necessary to achieve such protection.*

**36 CFR §16- ACTIVITIES THAT REQUIRE A PERMIT**

Activities requiring a permit are listed above under Public Use Limits and throughout this document under the specific 36 CFR Section that authorizes or requires the issuance of a permit.

**(b) Permit application**

Permit applications for Special Park Use permits are available at the park website: [www.nps.gov/ston](http://www.nps.gov/ston). The Superintendent will act upon a permit request within 10 days of receiving a complete application. Accordingly, permit applications must be received at least 10 days before the anticipated activity. Permit applications must be accompanied by a non-refundable application fee of \$50, except for First Amendments requests.

**(e) Permit terms and conditions**

Permit applications must be accompanied by a non-refundable application fee. First Amendment rights demonstration activities are held nearby at the Flag Pole.

Additional cost recovery, use and monitoring fees may be charged in accordance with established policy and procedures.

(f) The following is a compilation of those activities for which a permit from the Superintendent is required:

Activities related to Public Use Limits – See 36 CFR § 1.5(d)

- o §2.5 Research items and specimens
- o §2.12 Audio disturbances:
  - o (a)(3) Operation of any type of portable motor or engine, or device powered by a portable motor or engine in non-developed areas
  - o (a)(4) Operation of a public address system in connection with a public gathering or special event for which a permit has been issued pursuant to §2.50 or §2.51
- o §2.50 (a) Conduct sports event, pageant, and regatta. Public spectator attraction, entertainment, ceremony and similar events.
- o §2.51 (a) Public assemblies, meetings, gatherings, demonstrations, parades and or other public expressions of views over 25 people. <sup>1st</sup> Amendment assembly area is in front of the Flagpole at the Northeast portion of the site where
- o §2.52 Sale or distribution of printed matter that is not solely commercial advertising.
- o §2.62 Memorialization:
  - o (a) Erection of monuments (Requires approval from Regional Director)
  - o (b) Scattering ashes from human cremation
- o §4.11(a) Advertisements - (Display, posting or distribution.)
- o §5.1 Engaging in or soliciting any business (Requires a permit, contract or other written agreement with the United States, or must be pursuant to special regulations).
- o §5.3 Commercial photography/filming:
  - o (a) Commercial filming of motion pictures or television involving the use of professional casts, settings or crews, other than bona fide newsreel or news television
  - o (b) Still photography of vehicles, or other articles of commerce or models for the purpose of commercial advertising.
- o §5.10(a) Operation of eating, drinking, or lodging establishments in park areas.

**36 CFR §1.5 CLOSURE ON LAUNCHING, LANDING, OR OPERATING UNMANNED AIRCRAFT**

Devices used or intended to be used for flight in the air without the possibility of direct human intervention from within or on the device, and the associated operational elements and components that are required for the pilot or system operator in command to operate or control the device is prohibited except under a special use permit that specifically authorizes launching, landing, or operating unmanned aircraft that is approved by the Associate Director, Visitor and Resource Protection (ADVRP).

The term unmanned aircraft includes all devices that meet this definition (e.g., model airplanes, quadcopters, and drones) that are used for any purpose, including for recreation or commerce.

**36 CFR § 2.1 - PRESERVATION OF NATURAL, CULTURAL AND ARCHEOLOGICAL RESOURCES**

(a)(5) Walking on, climbing, entering, ascending, descending, or traversing an archeological or cultural resource, monument, statue or sculpture is prohibited.

**36 CFR § 2.4 - WEAPONS, TRAPS AND NETS**

Pursuant to 36 CRR § 2.4(a)(1), possessing, carrying, or using a trap or net is prohibited.

- o Pursuant to 16 U.S.C. §§ 1a–7b (P.L. 111-24 Section 512), park visitors may carry firearms in National parks, except buildings if they are in compliance with federal, state, and local laws.
- o Weapons cannot be used in the park except by authorized federal, state, or local law enforcement officers in the performance of their official duties. Pursuant to (e), Authorized Federal, State and local law enforcement officers

**36 CFR § 2.5 RESEARCH ITEMS & SPECIMENS**

Taking artifacts, plants, fish, wildlife, rocks or minerals is prohibited except in accordance with other regulations of Chapter I of 36 CFR or pursuant to the terms and conditions of a specimen collection permit.

**36 CFR § 2.12 - AUDIO DISTURBANCES**

- (a)(1) It is prohibited to operate motorized equipment or machinery in a manner:
- (i) That exceeds a noise level of 60 decibels measured on the A-weighted scale at 50 feet; or, if below that level, nevertheless;
  - (ii) makes noise which is unreasonable, considering the nature and purpose of the actor's conduct, location, time of day or night, purpose for which the area was established, impact on park users, and other factors that would govern the conduct of a reasonably prudent person under the circumstances.
- (a)(2) Operating a power saw in developed areas is prohibited, except pursuant to the terms and conditions of a permit.
- (a)(4) Operating a public address system is prohibited, except in connection with a public gathering or special event for which a permit has been issued pursuant to 36 CFR §§ 2.50 or 2.51.

**36 CFR § 2.14 - SANITATION AND REFUSE**

(a)(2) Using park refuse receptacles or facilities for dumping household, commercial or industrial refuse is prohibited.

**36 CFR § 2.15 - PETS**

- (a)(5) Pet excrement must be disposed of in accordance with the following conditions:
- o Pet excrement must be removed immediately from anywhere in the park

**36 CFR § 2.20 - SKATING, SKATEBOARDS AND SIMILAR DEVICES**

Using roller skates, skateboards, roller skis, coasting vehicles or similar devices is prohibited. There are no designated roads, paths or trails within the boundary of the National Monument for these activities.

**36 CFR § 2.21 - SMOKING**

- (a) The following portions of the park, buildings, structures and/or facilities are closed to smoking as noted:
- o Smoking is prohibited within the boundaries of the Christopher Park.

*These restrictions are based on a determination that smoking must be prohibited in this area to protect park resources and values, reduce the risk of fire, and protect park visitors and staff.*

**36CFR§2.22-PROPERTY**

(b)(1) Property determined to be left unattended for any period of time may be impounded . All property must remain under the direct control of its owner at all times.

(b)(2) Unattended property that interferes with visitor safety, orderly management of the park area, or presents a threat to park resources may be impounded by the superintendent at any time. Such property will be impounded for inspection. Inspection may be destructive.

**36CFR§2.35-ALCOHOLIC BEVERAGES AND CONTROLLED SUBSTANCES**

(a)(3)(i) The following areas and facilities within the park are closed to consumption of alcoholic beverages, and/or to the possession of a bottle, can or other receptacle containing an alcoholic beverage that is open, or has been opened, or whose seal has been broken or the contents of which have been partially removed:

- o All areas of Christopher Park at Stonewall National Monument are closed to the consumption of alcoholic beverages, and/or to the possession of open containers of alcohol without a permit.

*These closures are implemented following a determination made by the Superintendent that allowing alcohol consumption and open container possession in these areas would be inappropriate. One of the Park 's primary missions is to commemorate and communicate the story of the LGBTQ Civil Rights movement.. Given the Park 's purpose as a memorial the Superintendent has determined that it would be inappropriate for Park visitors to consume alcohol or possess open containers of alcohol in these areas.*

**36CFR§2.37-NONCOMMERCIAL SOLICITING**

Soliciting or demanding gifts, money, goods or services is prohibited except pursuant to the terms and conditions of a permit that has been issued under §2.50, §2.51, or §2.52.

**36CFR§2.38 -EXPLOSIVES**

(a) Using, possessing, storing, or transporting explosives, blasting agents or explosive materials is prohibited, except pursuant to the terms and conditions of a permit.

(b) Using, or possessing fireworks and firecrackers is prohibited, except pursuant to the terms and conditions of a permit.

**36CFR§2.50-SPECIAL EVENTS**

(a) Entertainments, ceremonies, and similar events are allowed, provided there is a meaningful association between the park area and the events, and the observance contributes to visitor understanding of the significance of the park area, and a permit therefore has been issued by the superintendent.


**36 CFR § 2.51 -- DEMONSTRATIONS**

(b) Demonstrations of 25 people or less are allowed within the park areas designated as available under paragraph (c)(2). Demonstrations of more than 25 people are allowed within designated park areas when the superintendent has issued a permit for the activity.

(c)(2) The following locations are designated as available for demonstrations:

- o Stonewall Flagpole at Christopher and Grove Streets.

See map below.

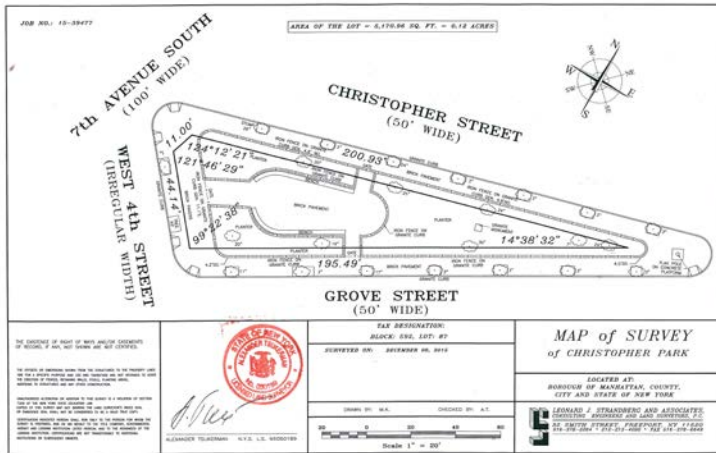

*These conditions have been established to allow park visitors to exercise their First Amendment rights while also protecting the safety of visitors and demonstrators. These conditions are designed to ensure that the park area can be safely travelled without obstructions to walkways that could result in injury and to facilitate the proper management of the park area which is located in a congested, heavily trafficked, urban setting. These conditions are necessary to achieve the Park's objectives of protecting the safety of visitors.*



**36 CFR § 2.52 -- SALE OR DISTRIBUTION OF PRINTED MATTER**

(b) The sale or distribution of printed matter by more than 25 persons is allowed by permit within park areas designated as available under § 2.51(c)(2) (see above) when the superintendent has issued a permit in advance.

**36 CFR § 2.61 - RESIDING ON FEDERAL LANDS**

(a) Residing in park areas is prohibited except pursuant to the terms and conditions of a permit lease or contract.

**36 CFR § 2.62 - MEMORIALIZATION**

(a) The installation of a monument, memorial, tablet, structure, or other commemorative installation in a park area without the authorization of the Director is prohibited.

(b) The scattering of human ashes from cremation is prohibited, except pursuant to the terms and conditions of a permit.

**(c) Flowers (no more than two flowers per person) may be left on the site, and only at the re-interment area within the outdoor grounds.**

**36 CFR § 4.30 - BICYCLES**

(a) & (b) Bicycle use is prohibited in all areas of Christopher Park. See also 36 CFR § 1.5 of this document.

**36 CFR § 5.1 - ADVERTISEMENTS**

Commercial notices or advertisements shall not be displayed, posted, or distributed on federally owned or controlled lands within a park area unless prior written permission has been given by the Superintendent.

**36 CFR § 5.3 - BUSINESS OPERATIONS**

Engaging in or soliciting any business in park areas, except in accordance with the provisions of a permit, contract, or other written agreement with the United States, except as such may be specifically authorized under special regulations applicable to a park area, is prohibited.

**36 CFR § 5.5 - COMMERCIAL PHOTOGRAPHY**

(a) Before any motion picture may be filmed or any television production or sound track may be made by any person other than bona fide newsreel or news television personnel, written permission must first be obtained from the Superintendent.

(b) Taking photographs of any vehicle or other articles of commerce or models for the purpose of commercial advertising without a written permit from the Superintendent is prohibited.

**36 CFR § 5.7 - CONSTRUCTION OF BUILDINGS OR OTHER FACILITIES**

Such activities are prohibited, except in accordance with the provisions of a valid permit, contract, or other written agreement with the United States.

Re\_ October 11 Stonewall Flag raising event(1).pdf

**From:** [Figueroa-Pinedo, Migdalia](#)  
**To:** [Ken Kidd](#)  
**Cc:** [Michael Petrelis](#); [Barbara Applebaum](#); [Sean Ghazala](#); [Jamie Adams](#); [Shirley McKinney](#)  
**Subject:** Re: October 11 Stonewall Flag raising event  
**Date:** Wednesday, August 30, 2017 7:37:05 AM

---

No problem its look as if I and someone from our facility division from NPS will be there, unfortunately I was just informed that the Stonewall staff cannot attend and neither can the Chief of Interp.

See you at 1:30 PM lets meet by the flagpole.

Migdalia Figueroa-Pinedo  
National Park Service  
26 Wall Street , 2nd Floor  
New York, New York 10005  
Office Telephone: 212.668.2561

"You must never be fearful about what you are doing when it is right"  
Rosa Parks

#Tell The Truth

On Wed, Aug 30, 2017 at 9:30 AM, Ken Kidd <(b) (6) [gmail.com](#)> wrote:

Good Morning,

Just reconfirming our walk through this afternoon. Apologies in advance for my attire--I will likely be coming straight from the gym!

Best,

Ken Kidd

On Wed, Aug 23, 2017 at 5:40 PM, Figueroa-Pinedo, Migdalia <[migdalia\\_figueroa-pinedo@nps.gov](mailto:migdalia_figueroa-pinedo@nps.gov)> wrote:

Great... we will see you on Wed. August 30, 2017 at 1:30 PM. We will meet at the Stonewall flagpole.

*Migdalia Figueroa-Pinedo  
National Park Service  
26 Wall Street , 2nd Floor  
New York, New York 10005  
Office Telephone: [212.668.2561](tel:212.668.2561)*

*"You must never be fearful about what you are doing when it is right"  
Rosa Parks*

On Wed, Aug 23, 2017 at 5:10 PM, Ken Kidd <(b) (6) [gmail.com](#)> wrote:

Hi there,

Thanks so much for the speedy reply. Would 1:30 on Wednesday work?

All best,

Ken Kidd

On Wed, Aug 23, 2017 at 4:44 PM, Figueroa-Pinedo, Migdalia <[migdalia\\_figueroa-pinedo@nps.gov](mailto:migdalia_figueroa-pinedo@nps.gov)> wrote:

Hi Ken:

On behalf of Barbara next Wed.in the afternoon would work for her and the Stonewall staff. Please let us what time works for you.

We received the permit application and will prepare the permit for your signature after the walk through is completed.

*Migdalia Figueroa-Pinedo  
National Park Service  
26 Wall Street , 2nd Floor  
New York, New York 10005  
Office Telephone: [212.668.2561](tel:212.668.2561)*

*"You must never be fearful about what you are doing when it is right"  
Rosa Parks*

On Wed, Aug 23, 2017 at 4:26 PM, Ken Kidd <(b) (6) [gmail.com](mailto:(b) (6)@gmail.com)> wrote:  
Dear Shirley and Barbara,

I hope that your week is going well. I'm just touching base to identify a good time for our site walk-through. I am available either Monday or Wednesday next week. Are there times those days that work better for you? I think it would be ideal to go there at noon so we can get a sense of the traffic patterns, etc at the time we're planning the event; if we do that, Monday would be preferable for me.

Once again, many thanks.

All best,

Ken Kidd

On Tue, Aug 15, 2017 at 3:50 PM, McKinney, Shirley <[shirley\\_mckinney@nps.gov](mailto:shirley_mckinney@nps.gov)> wrote:

Love it! Yes!

Queer Cheers!

On Tue, Aug 15, 2017 at 3:43 PM, (b) (6) > wrote:

Hello Barbara,

Thanks much for the docs, which I've printed, and the link to the voluminous study. Glad we had the call yesterday and it went very

well. I'll fill out the permit and snail mail it to you. LMK if I can fax it instead.

To be clear, and in writing, we are all working toward a rainbow flag raising ceremony on a small scale on Wednesday, October 11th starting at noon, and we can ask folks to save the date, right?

Ken will be in touch about a walk-through with you when he's back in the City.

Queer cheers,  
Michael

-----Original Message-----

From: Applebaum, Barbara <[barbara\\_applebaum@nps.gov](mailto:barbara_applebaum@nps.gov)>  
To: (b) (6) <(b) (6) [gmail.com](mailto:(b) (6)@gmail.com)>; Michael Petrelis  
(b) (6)  
Cc: Shirley McKinney <[shirley\\_mckinney@nps.gov](mailto:shirley_mckinney@nps.gov)>; Migdalia Figueroa-Pinedo <[migdalia\\_figueroa-pinedo@nps.gov](mailto:migdalia_figueroa-pinedo@nps.gov)>; Sean Ghazala <[sean\\_ghazala@nps.gov](mailto:sean_ghazala@nps.gov)>; Jamie Adams <[jamie\\_adams@nps.gov](mailto:jamie_adams@nps.gov)>  
Sent: Tue, Aug 15, 2017 5:06 am  
Subject: October 11 Stonewall Flag raising event

Michael and Ken,

Good morning it was nice talking with you yesterday. Attached you will find the Stonewall National Monument permit application. The Superintendent is waiving the fees associated with Special Park Uses for this event.

Due to the configuration of the flag pole the park will also pay for the vendor to install the flags.

See below for the link to the National Park Service LGBTQ Theme Study.

<https://www.nps.gov/subjects/tellingallamericansstories/lgbtqthemestudy.htm>

I would recommend a permit walk through please contact me at and I can set something up.

Have a great day.

Barbara

--

Barbara Applebaum  
Chief of Interpretation, Education and Visitor Services  
Manhattan Sites  
26 Wall Street  
New York, NY 10005  
[\(212\) 668-2563](tel:2126682563) (office)  
[\(646\) 276-0123](tel:6462760123) (Cell)  
[\(212\) 668-2899](tel:2126682899) (fax)

--

Shirley McKinney  
Superintendent, Manhattan Sites:  
African Burial Ground, Castle Clinton, Federal Hall, General Grant, Governors Island, Hamilton  
Grange, Saint Paul's Church, Stonewall & Theodore Roosevelt Birthplace  
26 Wall Street, NY NY 10005  
[212-825-6991](tel:2128256991)  
[347-678-7013](tel:3476787013) (cell)



Re\_ October 11 Stonewall Flag raising event(2).pdf

**From:** [Figueroa-Pinedo, Migdalia](#)  
**To:** [Applebaum, Barbara](#)  
**Cc:** [Sean Ghazala](#); [Jamie Adams](#); [Shirley McKinney](#)  
**Subject:** Re: October 11 Stonewall Flag raising event  
**Date:** Wednesday, August 30, 2017 7:40:45 AM

---

Not what you said to me. I was listening very carefully.

Edwin has confirmed that he will be there.

Migdalia Figueroa-Pinedo  
National Park Service  
26 Wall Street , 2nd Floor  
New York, New York 10005  
Office Telephone: 212.668.2561

"You must never be fearful about what you are doing when it is right"  
Rosa Parks

#Tell The Truth

On Wed, Aug 30, 2017 at 9:37 AM, Applebaum, Barbara <[barbara\\_applebaum@nps.gov](mailto:barbara_applebaum@nps.gov)> wrote:

Sean will be attending. Jamie is on preapproved leave today.

Barbara

On Wed, Aug 30, 2017 at 9:35 AM, Figueroa-Pinedo, Migdalia <[migdalia\\_figueroa-pinedo@nps.gov](mailto:migdalia_figueroa-pinedo@nps.gov)> wrote:

No problem its look as if I and someone from our facility division from NPS will be there, unfortunately I was just informed that the Stonewall staff cannot attend and neither can the Chief of Interp.

See you at 1:30 PM lets meet by the flagpole.

Migdalia Figueroa-Pinedo  
National Park Service  
26 Wall Street , 2nd Floor  
New York, New York 10005  
Office Telephone: 212.668.2561

"You must never be fearful about what you are doing when it is right"  
Rosa Parks

#Tell The Truth

On Wed, Aug 30, 2017 at 9:30 AM, Ken Kidd <(b) (6) [gmail.com](#)> wrote:

Good Morning,

Just reconfirming our walk through this afternoon. Apologies in advance for my attire--I



will likely be coming straight from the gym!

Best,

Ken Kidd

On Wed, Aug 23, 2017 at 5:40 PM, Figueroa-Pinedo, Migdalia <[migdalia\\_figueroa-pinedo@nps.gov](mailto:migdalia_figueroa-pinedo@nps.gov)> wrote:

Great... we will see you on Wed. August 30, 2017 at 1:30 PM. We will meet at the Stonewall flagpole.

*Migdalia Figueroa-Pinedo  
National Park Service  
26 Wall Street, 2nd Floor  
New York, New York 10005  
Office Telephone: [212.668.2561](tel:212.668.2561)*

*"You must never be fearful about what you are doing when it is right"  
Rosa Parks*

On Wed, Aug 23, 2017 at 5:10 PM, Ken Kidd <(b) (6) [gmail.com](mailto:)> wrote:

Hi there,

Thanks so much for the speedy reply. Would 1:30 on Wednesday work?

All best,

Ken Kidd

On Wed, Aug 23, 2017 at 4:44 PM, Figueroa-Pinedo, Migdalia <[migdalia\\_figueroa-pinedo@nps.gov](mailto:migdalia_figueroa-pinedo@nps.gov)> wrote:

Hi Ken:

On behalf of Barbara next Wed.in the afternoon would work for her and the Stonewall staff. Please let us what time works for you.

We received the permit application and will prepare the permit for your signature after the walk through is completed.

*Migdalia Figueroa-Pinedo  
National Park Service  
26 Wall Street, 2nd Floor  
New York, New York 10005  
Office Telephone: [212.668.2561](tel:212.668.2561)*

*"You must never be fearful about what you are doing when it is right"  
Rosa Parks*

On Wed, Aug 23, 2017 at 4:26 PM, Ken Kidd <(b) (6) [gmail.com](mailto:)> wrote:

Dear Shirley and Barbara,

I hope that your week is going well. I'm just touching base to identify a good time for our site walk-through. I am available either Monday or Wednesday next week. Are there times those days that work better for you? I think it would be ideal to go there at noon so we can get a sense of the traffic patterns, etc at the time we're planning the event; if we do that, Monday would be preferable for me.

Once again, many thanks.

All best,

Ken Kidd

On Tue, Aug 15, 2017 at 3:50 PM, McKinney, Shirley  
<[shirley\\_mckinney@nps.gov](mailto:shirley_mckinney@nps.gov)> wrote:

Love it! Yes!

Queer Cheers!

On Tue, Aug 15, 2017 at 3:43 PM, (b) (6) > wrote:

Hello Barbara,

Thanks much for the docs, which I've printed, and the link to the voluminous study. Glad we had the call yesterday and it went very well. I'll fill out the permit and snail mail it to you. LMK if I can fax it instead.

To be clear, and in writing, we are all working toward a rainbow flag raising ceremony on a small scale on Wednesday, October 11th starting at noon, and we can ask folks to save the date, right?

Ken will be in touch about a walk-through with you when he's back in the City.

Queer cheers,  
Michael

-----Original Message-----

From: Applebaum, Barbara <[barbara\\_applebaum@nps.gov](mailto:barbara_applebaum@nps.gov)>  
To: (b) (6) <(b) (6) [gmail.com](mailto:(b) (6)@gmail.com)>; Michael Petrelis  
(b) (6)  
Cc: Shirley McKinney <[shirley\\_mckinney@nps.gov](mailto:shirley_mckinney@nps.gov)>; Migdalia Figueroa-Pinedo <[migdalia\\_figueroa-pinedo@nps.gov](mailto:migdalia_figueroa-pinedo@nps.gov)>; Sean Ghazala <[sean\\_ghazala@nps.gov](mailto:sean_ghazala@nps.gov)>; Jamie Adams  
<[jamie\\_adams@nps.gov](mailto:jamie_adams@nps.gov)>

Sent: Tue, Aug 15, 2017 5:06 am  
Subject: October 11 Stonewall Flag raising event

Michael and Ken,

Good morning it was nice talking with you yesterday. Attached you will find the Stonewall National Monument permit application. The Superintendent is waiving the fees associated with Special Park Uses for this event.

Due to the configuration of the flag pole the park will also pay for the vendor to install the flags.

See below for the link to the National Park Service LGBTQ Theme Study.

<https://www.nps.gov/subjects/tellingallamericansstories/lgbtqthemestudy.htm>

I would recommend a permit walk through please contact me at and I can set something up.

Have a great day.

Barbara

--

Barbara Applebaum  
Chief of Interpretation, Education and Visitor Services  
Manhattan Sites  
26 Wall Street  
New York, NY 10005  
[\(212\) 668-2563](tel:2126682563) (office)  
[\(646\) 276-0123](tel:6462760123) (Cell)  
[\(212\) 668-2899](tel:2126682899) (fax)

--

Shirley McKinney  
Superintendent, Manhattan Sites:  
African Burial Ground, Castle Clinton, Federal Hall, General Grant, Governors Island, Hamilton Grange, Saint Paul's Church, Stonewall & Theodore Roosevelt Birthplace  
26 Wall Street, NY NY 10005

[212-825-6991](tel:212-825-6991)  
[347-678-7013](tel:347-678-7013) (cell)



--

Barbara Applebaum  
Chief of Interpretation, Education and Visitor Services  
Manhattan Sites  
26 Wall Street  
New York, NY 10005  
(212) 668-2563 (office)  
(646) 276-0123 (Cell)  
(212) 668-2899 (fax)

Re\_ Stonewall NM Today Preliminary Walk through....pdf

**From:** [Figueroa-Pinedo, Migdalia](#)  
**To:** [Michael Petrelis](#)  
**Cc:** [Ken Kidd](#); [Barbara Applebaum](#); [Hector Fonseca](#)  
**Subject:** Re: Stonewall NM Today Preliminary Walk through August 30, 2017  
**Date:** Thursday, September 21, 2017 12:15:02 PM  
**Attachments:** [2017 Permit Insurance Requirements.doc](#)  
[SAMPLE of Insurance.pdf](#)

---

Hi

Did Ken send in the draft for the run of show/agenda? I have not seen it to incorporate it into the permit. I will check with our facility staff on the sources for electricity within the park to see if it has been identified. Also, we need the certificate of liability insurance.

Migdalia Figueroa-Pinedo  
National Park Service  
26 Wall Street , 2nd Floor  
New York, New York 10005  
Office Telephone: 212.668.2561

On Thu, Sep 21, 2017 at 2:08 PM, (b) (6) > wrote:

Good morning, NPS folks.

I'm following up on the permit application I submitted last month.

Hoping that since you've had the walk-thru with Ken that the permit will be approved.

Please let me know what's happening and look forward to receiving the official written permit.

Thanks.

Michael

-----Original Message-----

From: McKinney, Shirley <[shirley\\_mckinney@nps.gov](mailto:shirley_mckinney@nps.gov)>  
To: Michael Petrelis (b) (6)  
Cc: Figueroa-Pinedo, Migdalia <[migdalia\\_figueroa-pinedo@nps.gov](mailto:migdalia_figueroa-pinedo@nps.gov)>; Ken Kidd <(b) (6) [gmail.com](mailto:gmail.com)>; scott <[scott@gorensteinpublicity.com](mailto:scott@gorensteinpublicity.com)>; Jamie Adams <[jamie\\_adams@nps.gov](mailto:jamie_adams@nps.gov)>; Barbara Applebaum <[barbara\\_applebaum@nps.gov](mailto:barbara_applebaum@nps.gov)>  
Sent: Tue, Sep 5, 2017 5:35 am  
Subject: Re: Stonewall NM Today Preliminary Walk through August 30, 2017

Good Morning Michael,

We are so looking forward to this event! Let us know if we can assist in any way...

Warmest Regards,

On Sun, Sep 3, 2017 at 3:54 PM, (b) (6) wrote:

Hello all,

Thanks for keeping me in the loop. Glad you had the walk-thru and plans are developing. Much gratitude for you folks who took the walk-thru together.

My hubby wants me to book my flight from SFO to Newark before the holiday weekend is over.

I'll be checking travel sites today and also start thinking about where to stay.

Planning to arrive either 10/9 or 10/10, depending on flights and fares.

It's also time for me to put ideas in writing to share with Ken Kidd, regarding what I'd like to see on October 11th.

What better way to spend this Sunday, with San Francisco enduring a real heatwave, then to think about what we'll be doing together on a cool (hope so) day about a month away!

Queer cheers,  
Michael

-----Original Message-----

From: Figueroa-Pinedo, Migdalia <[migdalia\\_figueroa-pinedo@nps.gov](mailto:migdalia_figueroa-pinedo@nps.gov)>

To: Ken Kidd <(b) (6) [gmail.com](mailto:(b) (6)@gmail.com)>; scott <[scott@gorensteinpublicity.com](mailto:scott@gorensteinpublicity.com)>

Cc: Shirley McKinney <[shirley\\_mckinney@nps.gov](mailto:shirley_mckinney@nps.gov)>; Sean Ghazala <[sean\\_ghazala@nps.gov](mailto:sean_ghazala@nps.gov)>;

Jamie Adams <[jamie\\_adams@nps.gov](mailto:jamie_adams@nps.gov)>; Edwin Roman <[edwin\\_roman@nps.gov](mailto:edwin_roman@nps.gov)>; Hector Fonseca <[hector\\_fonseca@nps.gov](mailto:hector_fonseca@nps.gov)>; Barbara Applebaum <[barbara\\_applebaum@nps.gov](mailto:barbara_applebaum@nps.gov)>; Michael Petrelis

(b) (6)

Sent: Wed, Aug 30, 2017 11:37 am

Subject: Stonewall NM Today Preliminary Walk through August 30, 2017

Good Afternoon Keith and Scott:

Thank you for making time to meet with us. It was a pleasure meeting both of you. To recap some of the thoughts at today's walk through at Stonewall NM the following was discussed:

You will provide a draft run of show/agenda which would include the marching band and a guest singer.

Your request to have an NPS official make the welcome remarks will be addressed with the superintendent.

The NPS will provide our in-house sound system and set it up for the event.

The NPS will set up the flag a couple of days before the actual event date.  
The NPS will pay for the installation of the flag.

I have cc Hector Fonseca Facility Manager and Edwin Roman, Facility Supervisor so that they can advise us on the where the electrical sources are located within the park for the NPS sound system.

We look forward to working with you, Scott and Michael on this event. If you have any questions, please contact us. Thank you.

Migdalia Figueroa-Pinedo  
National Park Service  
[26 Wall Street ,2nd Floor](#)  
[New York, New York 10005](#)  
[Office Telephone: 212.668.2561](#)

"You must never be fearful about what you are doing when it is right"  
Rosa Parks

#Tell The Truth

--

Shirley McKinney  
Superintendent, Manhattan Sites:  
African Burial Ground, Castle Clinton, Federal Hall, General Grant, Governors Island, Hamilton Grange,  
Saint Paul's Church, Stonewall & Theodore Roosevelt Birthplace  
[26 Wall Street, NY NY 10005](#)  
212-825-6991  
347-678-7013 (cell)





2017 Permit Insurance Requirements.pdf



IN REPLY REFER TO:

## United States Department of the Interior

NATIONAL PARK SERVICE  
Manhattan Sites  
26 Wall Street  
New York, NY 10005

Castle Clinton N.M.  
Federal Hall N.M.  
General Grant N.M.  
Hamilton Grange N.M.  
Theo. Roosevelt  
Birthplace N.H.S.  
St. Paul's  
Church N.H.S.

### 2017 The Certificate of Liability Insurance Requirements for Permits

---

The certificate must be from A *United States Insurance Company situated within the 50 states.*  
The Certificate of Liability Insurance is required in the amount of one million (\$1,000,000) dollars per occurrence and two million (\$2,000,000) dollars in the aggregate as an **additional insured and shows an endorsement signature of insured insurance company with the following:**

In the description of Operations box: please list the following:

Certificate holder is listed as an additional insured: The United States of America, Department of Interior, National Park Service along with;

Description of event, all dates requested, name of National Park location where the event, will take place.

An Endorsement from the Permittee's Insurance Company stating that Liability Insurance policy is in effect.

In the Certificate Holder Box, please list:

The United States of America, The Department of Interior, National Park Service,  
Manhattan Sites, 26 Wall Street, New York, New York 10005

SAMPLE of Insurance.pdf



STON 2018 Superintendents Compendium.pdf

**From:** [Figueroa-Pinedo, Migdalia](#)  
**To:** [Barbara Applebaum](#)  
**Subject:** STON 2018 Superintendents Compendium  
**Date:** Thursday, September 21, 2017 1:04:29 PM  
**Attachments:** [STON 2018 Superintedents Compendium.pdf](#)

---

Migdalia Figueroa-Pinedo  
National Park Service  
26 Wall Street , 2nd Floor  
New York, New York 10005  
Office Telephone: 212.668.2561

STON 2018 Superintedents Compendium.pdf



National Park Service  
U.S. Department of the Interior

**Superintendent's Compendium**  
Of Designations, Closures, Permit  
Requirements and Other  
Restrictions Imposed Under  
Discretionary Authority.

**Stonewall National  
Monument**

26 Wall Street  
Federal Hall National  
Monument

c/o Stonewall National  
Monument  
New York, NY 10005

212-668-2577 phone  
212-227-2026 fax  
[www.nps.gov/ston](http://www.nps.gov/ston)

Approved:

\_\_\_\_\_  
Shirley McKinney, Superintendent

\_\_\_\_\_  
Date

In accordance with regulations and the delegated authority provided in Title 36, Code of Federal Regulations ("36 CFR"), Chapter 1, Parts 1-7, authorized by Title 16 United States Code, Section 3, the following provisions apply to all lands and waters administered by the National Park Service, within the boundaries of AFRICAN BURIAL GROUND NATIONAL MONUMENT. Unless otherwise stated, these regulatory provisions apply in addition to the requirements contained in 36 CFR, Chapter 1, parts 1-7.

Written determinations, which explain the reasoning behind the Superintendent's use of discretionary authority, as required by Section 1.5(c), appear in this document identified by italicized print.

**36 CFR § 1.5 – VISITING HOURS, PUBLIC USE LIMITS, CLOSURES, AND AREA DESIGNATIONS FOR SPECIFIC USES OR ACTIVITIES**

(a)(1) The following visiting hours, public use limits, and closures are established:

Visiting Hours:

- Christopher Park at the Stonewall National Monument is open as scheduled and posted at the park site and/or through press releases and the park public website [www.nps.gov/ston](http://www.nps.gov/ston)
- Stonewall National Monument outdoor grounds open (weather permitting) :
  - Sunrise to gate closing at sunset.
- Christopher Park grounds are also closed on The Sunday of New York Pride weekend.
- The park superintendent may close park facilities due to severe weather or emergencies on an as needed basis. These closures will be posted at the site and/or on the public park website, [www.nps.gov/ston](http://www.nps.gov/ston)

*These visiting hours were determined to be in the best interests of the park and are necessary for the proper management of the park.* All portions of the park will be closed when it is necessary to protect the public from unsafe conditions or to protect the park resources from irreversible damage.

**Public Use Limits -- Pursuant to § 1.5(d) to implement a public use limit, the Superintendent may establish a permit registration or reservations system:**

- No parcel, container, package, bundle or other property shall be placed or stored on or along any park fence, hand railing, or barrier.
- Personal property larger than 22 inches by 14 inches by 9 nine inches is prohibited in the Park area. This restriction is based on the generally accepted airline carry-on standards.
- Items, including signs and pictures, cannot be attached to or otherwise left on park structures, including trees, except by permit. See also 36 CFR § 2.1.



No signs or placards shall be permitted in the park area except those made of cardboard, poster board, plastic or cloth having dimensions no greater than three feet in width, four feet in length and one quarter inch in thickness. No supports shall be permitted for signs or placards.

- c. No signs or placards shall be attached, placed upon or steps or leaned against the flagpole, railings or the Gay Liberation Monument.
- o Park quiet hours are established as between the times when park gates are closed and opened.
- o Media players, including radios, CD players, MP3 players, televisions, and computers, may only be used with headphones.
- o Segway or similar motorized devices cannot be used in the park, except by individuals with documented disabilities related to mobility.
- o Flowers (no more than two flowers per person) may be left on the site, and only at the statues.
- o Bicycles and other items are prohibited from being attached to the fence and any other objects within the NPS property.
- o Unmanned Aircrafts

*These conditions have been established to protect park resources, ensure visitor safety, and promote the peaceful enjoyment of the park which is located in a congested, heavily trafficked, urban setting. Additionally, these conditions are designed to achieve the park's objective of commemorating the LGBT Civil Rights movement.*

#### Closures:

The park is designated as closed to the following activities, for which a permit will not be issued:

- o The fenced in garden areas of Christopher Park are closed to the public.
- o Camping, as defined by 36 CFR 1.4(a) as the erecting of a tent or shelter or natural or synthetic material, preparing a sleeping bag or other bedding material for use, parking of a motor vehicle, motor home or trailer,
- o Explosives
- o Aircraft
- o use
- o Snowmobile use
- o Residing on Federal Lands
- o Sacrificing or leaving animals or their remains
- o Rubbings on any surface within the Memorial
- o Use of Motor Vehicles
- o Kite flying, ball playing, flying disc ("Frisbee®") throwing, and similar recreational activities
- o Still photography of security features or fixtures outside of the National Memorial
- o Bicycle use
- o Skating, Skateboards and similar devices

When necessary to protect park visitors from unsafe conditions or to protect park resources, all or portions of the park will be closed on a temporary basis. Signs will be posted to announce such temporary closures.

*These conditions have been established to protect park resources, ensure visitor safety, and promote the peaceful enjoyment of the park which is located in a congested, heavily trafficked, urban setting. Additionally, these conditions are designed to achieve the park's objectives of commemorating the LGBT Civil Rights movement. These closures are the minimum restrictions necessary to achieve such protection.*

#### **36 CFR §1.6 - ACTIVITIES THAT REQUIRE A PERMIT**

Activities requiring a permit are listed above under Public Use Limits and throughout this document under the specific 36 CFR Section that authorizes or requires the issuance of a permit.

**(b) Permit application**

Permit applications for Special Park Use permits are available at the park website: [www.nps.gov/ston](http://www.nps.gov/ston). The Superintendent will act upon a permit request within 10 days of receiving a complete application. Accordingly, permit applications must be received at least 10 days before the anticipated activity. Permit applications must be accompanied by a non-refundable application fee of \$50, except for First Amendments requests.

**(e) Permit terms and conditions**

Permit applications must be accompanied by a non-refundable application fee. First Amendment rights demonstration activities are held nearby at the Flag Pole.

Additional cost recovery, use and monitoring fees may be charged in accordance with established policy and procedures.

(f) The following is a compilation of those activities for which a permit from the Superintendent is required:

Activities related to Public Use Limits – See 36 CFR § 1.5(d)

- §2.5 Research items and specimens
- §2.12 Audio disturbances:
  - (a)(3) Operation of any type of portable motor or engine, or device powered by a portable motor or engine in non-developed areas
  - (a)(4) Operation of a public address system in connection with a public gathering or special event for which a permit has been issued pursuant to §2.50 or §2.51
- §2.50 (a) Conduct sports event, pageant, and regatta. Public spectator attraction, entertainment, ceremony and similar events.
- §2.51 (a) Public assemblies, meetings, gatherings, demonstrations, parades and or other public expressions of views over 25 people. 1<sup>st</sup> Amendment assembly area is in front of the Flagpole at the Northeast portion of the site where
- §2.52 Sale or distribution of printed matter that is not solely commercial advertising.
- §2.62 Memorialization:
  - (a) Erection of monuments (Requires approval from Regional Director)
  - (b) Scattering ashes from human cremation
- §4.11(a) Advertisements - (Display, posting or distribution.)
- §5.1 Engaging in or soliciting any business (Requires a permit, contract or other written agreement with the United States, or must be pursuant to special regulations).
- §5.3 Commercial photography/filming:
  - §5.5 (a) Commercial filming of motion pictures or television involving the use of professional casts, settings or crews, other than bona fide newsreel or news television
  - (b) Still photography of vehicles, or other articles of commerce or models for the purpose of commercial advertising.
- §5.10(a) Operation of eating, drinking, or lodging establishments in park areas.

**36 CFR §1.5 CLOSURE ON LAUNCHING, LANDING OR OPERATING UNMANNED AIRCRAFT**

Devices used or intended to be used for flight in the air without the possibility of direct human intervention from within or on the device, and the associated operational elements and components that are required for the pilot or system operator in command to operate or control the device is prohibited except under a special use permit that specifically authorizes launching, landing, or operating unmanned aircraft that is approved by the Associate Director, Visitor and Resource Protection (ADVRP).

The term unmanned aircraft includes all devices that meet this definition (e.g., model airplanes, quadcopters, and drones) that are used for any purpose, including for recreation or commerce.

### **36 CFR §2.1-PRESERVATION OF NATURAL, CULTURAL AND ARCHEOLOGICAL RESOURCES**

(a)(5) Walking on, climbing, entering, ascending, descending, or traversing an archeological or cultural resource, monument, statue or sculpture is prohibited.

### **36 CFR §2.4-WEAPONS, TRAPS AND NETS**

Pursuant to 36 CRR § 2.4(a)(1), possessing, carrying, or using a trap or net is prohibited.

- Pursuant to 16 U.S.C. §§ 1a–7b (P.L. 111-24 Section 512), park visitors may carry firearms in National parks, except buildings if they are in compliance with federal, state, and local laws.
- Weapons cannot be used in the park except by authorized federal, state, or local law enforcement officers in the performance of their official duties. Pursuant to (e), Authorized Federal, State and local law enforcement officers

### **36 CFR § 2.5 RESEARCH ITEMS & SPECIMENS**

Taking artifacts, plants, fish, wildlife, rocks or minerals is prohibited except in accordance with other regulations of Chapter I of 36 CFR or pursuant to the terms and conditions of a specimen collection permit.

### **36 CFR § 2.12 -AUDIO DISTURBANCES**

(a)(1) It is prohibited to operate motorized equipment or machinery in a manner:

- (i) That exceeds a noise level of 60 decibels measured on the A-weighted scale at 50 feet; or, if below that level, nevertheless;
- (ii) makes noise which is unreasonable, considering the nature and purpose of the actor's conduct, location, time of day or night, purpose for which the area was established, impact on park users, and other factors that would govern the conduct of a reasonably prudent person under the circumstances.

(a)(2) Operating a power saw in developed areas is prohibited, except pursuant to the terms and conditions of a permit.

(a)(4) Operating a public address system is prohibited, except in connection with a public gathering or special event for which a permit has been issued pursuant to 36 CFR §§ 2.50 or 2.51.

### **36 CFR § 2.14 -SANITATION AND REFUSE**

(a)(2) Using park refuse receptacles or facilities for dumping household, commercial or industrial refuse is prohibited.

### **36 CFR § 2.15 -PETS**

(a)(5) Pet excrement must be disposed of in accordance with the following conditions: ○ Pet excrement must be removed immediately from anywhere in the park

### **36 CFR § 2.20 -SKATING, SKATEBOARDS AND SIMILAR DEVICES**

Using roller skates, skateboards, roller skis, coasting vehicles or similar devices is prohibited.

There are no designated roads, paths or trails within the boundary of the National Monument for these activities.

### **36 CFR § 2.21 -SMOKING**

(a) The following portions of the park, buildings, structures and/or facilities are closed to smoking as noted:

- Smoking is prohibited within the boundaries of the Christopher Park.

*These restrictions are based on a determination that smoking must be prohibited in this area to protect park resources and values, reduce the risk of fire, and protect park visitors and staff.*

**36 CFR § 2.22 - PROPERTY**

(b)(1) Property determined to be left unattended for any period of time may be impounded. All property must remain under the direct control of its owner at all times.

(b)(2) Unattended property that interferes with visitor safety, orderly management of the park area, or presents a threat to park resources may be impounded by the superintendent at any time. Such property will be impounded for inspection. Inspection may be destructive.

**36 CFR § 2.35 - ALCOHOLIC BEVERAGES AND CONTROLLED SUBSTANCES**

(a)(3)(i) The following areas and facilities within the park are closed to consumption of alcoholic beverages, and/or to the possession of a bottle, can or other receptacle containing an alcoholic beverage that is open, or has been opened, or whose seal has been broken or the contents of which have been partially removed:

- All areas of Christopher Park at Stonewall National Monument are closed to the consumption of alcoholic beverages, and/or to the possession of open containers of alcohol without a permit.

*These closures are implemented following a determination made by the Superintendent that allowing alcohol consumption and open container possession in these areas would be inappropriate. One of the Park's primary missions is to commemorate and communicate the story of the LGBTQ Civil Rights movement. Given the Park's purpose as a memorial the Superintendent has determined that it would be inappropriate for Park visitors to consume alcohol or possess open containers of alcohol in these areas.*

**36 CFR § 2.37 - NONCOMMERCIAL SOLICITING**

Soliciting or demanding gifts, money, goods or services is prohibited except pursuant to the terms and conditions of a permit that has been issued under §2.50, §2.51, or §2.52.

**36 CFR § 2.38 - EXPLOSIVES**

- (a) Using, possessing, storing, or transporting explosives, blasting agents or explosive materials is prohibited, except pursuant to the terms and conditions of a permit.
- (b) Using, or possessing fireworks and firecrackers is prohibited, except pursuant to the terms and conditions of a permit.


**36 CFR § 2.50 - SPECIAL EVENTS**

- (a) Entertainments, ceremonies, and similar events are allowed, provided there is a meaningful association between the park area and the events, and the observance contributes to visitor understanding of the significance of the park area, and a permit therefore has been issued by the superintendent.

**36 CFR § 2.51 -- DEMONSTRATIONS**

- (b) Demonstrations of 25 people or less are allowed within the park areas designated as available under paragraph (c)(2). Demonstrations of more than 25 people are allowed within designated park areas when the superintendent has issued a permit for the activity.
- (c)(2) The following locations are designated as available for demonstrations:
  - o Stonewall Flagpole at Christopher and Grove Streets.

See map below.

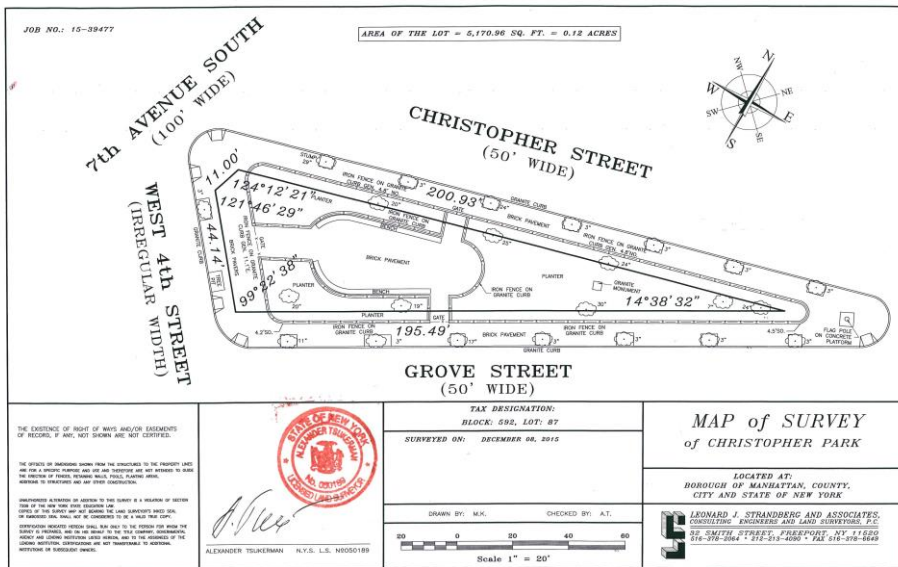

*These conditions have been established to allow park visitors to exercise their First Amendment rights while also protecting the safety of visitors and demonstrators. These conditions are designed to ensure that the park area can be safely travelled without obstructions to walkways that could result in injury and to facilitate the proper management of the park area which is located in a congested, heavily trafficked, urban setting. These conditions are necessary to achieve the Park's objectives of protecting the safety of visitors.*

**36 CFR § 2.52 -- SALE OR DISTRIBUTION OF PRINTED MATTER**

(b) The sale or distribution of printed matter by more than 25 persons is allowed by permit within park areas designated as available under § 2.51(c)(2) (see above) when the superintendent has issued a permit in advance.

**36 CFR § 2.61 -RESIDING ON FEDERAL LANDS**

(a) Residing in park areas is prohibited except pursuant to the terms and conditions of a permit lease or contract.

**36 CFR § 2.62 -MEMORIALIZATION**

(a) The installation of a monument, memorial, tablet, structure, or other commemorative installation in a park area without the authorization of the Director is prohibited.

(b) The scattering of human ashes from cremation is prohibited, except pursuant to the terms and conditions of a permit.

(c) *Flowers (no more than two flowers per person) may be left on the site, and only at the re-internment area within the outdoor grounds.*

**36 CFR § 4.30 -BICYCLES**

(a) & (b) Bicycle use is prohibited in all areas of Christopher Park. See also 36 CFR § 1.5 of this document.

**36 CFR § 5.1 -ADVERTISEMENTS**

Commercial notices or advertisements shall not be displayed, posted, or distributed on federally owned or controlled lands within a park area unless prior written permission has been given by the Superintendent.

**36 CFR § 5.3 -BUSINESS OPERATIONS**

Engaging in or soliciting any business in park areas, except in accordance with the provisions of a permit, contract, or other written agreement with the United States, except as such may be specifically authorized under special regulations applicable to a park area, is prohibited.

**36 CFR § 5.5 -COMMERCIAL PHOTOGRAPHY**

(a) Before any motion picture may be filmed or any television production or sound track may be made by any person other than bona fide newsreel or news television personnel, written permission must first be obtained from the Superintendent.

(b) Taking photographs of any vehicle or other articles of commerce or models for the purpose of commercial advertising without a written permit from the Superintendent is prohibited.

**36 CFR § 5.7 -CONSTRUCTION OF BUILDINGS OR OTHER FACILITIES**

Such activities are prohibited, except in accordance with the provisions of a valid permit, contract, or other written agreement with the United States.

Re\_ Stonewall NM Today Preliminary Walk through...(1).pdf

**From:** [Figueroa-Pinedo, Migdalia](#)  
**To:** [Barbara Applebaum](#)  
**Cc:** [Ken Kidd](#); [Hector Fonseca](#); [Michael Petrelis](#)  
**Subject:** Re: Stonewall NM Today Preliminary Walk through August 30, 2017  
**Date:** Monday, September 25, 2017 8:23:45 AM

---

Has a decision been made on the insurance request from Mr. Petrelis?

Migdalia Figueroa-Pinedo  
National Park Service  
26 Wall Street , 2nd Floor  
New York, New York 10005  
Office Telephone: 212.668.2561

On Fri, Sep 22, 2017 at 7:30 AM, Figueroa-Pinedo, Migdalia <[migdalia\\_figueroa-pinedo@nps.gov](mailto:migdalia_figueroa-pinedo@nps.gov)> wrote:

I am not authorized to waive insurance. Insurance is a requirement for all events. You need to speak to Barbara directly on this, she will be back in the office on Monday.

Migdalia Figueroa-Pinedo  
National Park Service  
26 Wall Street , 2nd Floor  
New York, New York 10005  
Office Telephone: 212.668.2561

On Thu, Sep 21, 2017 at 4:15 PM, (b) (6) > wrote:

Hi Ken,

Thanks for sharing this info. Looks good to me.

Hi Migdalia,

Would it be possible to get an insurance waiver?

-----Original Message-----

From: Ken Kidd <(b) (6) [gmail.com](#)>  
To: Figueroa-Pinedo, Migdalia <[migdalia\\_figueroa-pinedo@nps.gov](mailto:migdalia_figueroa-pinedo@nps.gov)>  
Cc: Michael Petrelis (b) (6); Barbara Applebaum <[barbara\\_applebaum@nps.gov](mailto:barbara_applebaum@nps.gov)>;  
Hector Fonseca <[hector\\_fonseca@nps.gov](mailto:hector_fonseca@nps.gov)>  
Sent: Thu, Sep 21, 2017 12:09 pm  
Subject: Re: Stonewall NM Today Preliminary Walk through August 30, 2017

Hi,



Here's a rough draft of the run-of-show:

12N--Hello and Intro of National Anthem (Ann Northrop)

12:02: Anthem (Lea Delaria)

12:07: Brief Welcome Remarks, intro National Parks Reps present

12:09: Comments by Parks official, tbd (?)

12:11: Ann intros Leslie Cagan

12:12: Cagan to podium

12:15: Ann intros other community guest, tbd

12:16: Speaker to podium

12:19: Ann intros Petrelis for closing remarks, thank yous, invitation to go outside Park to view flag

12:22: Petrelis invites participants to leave Park and walk along perimeter to flag

Singer(s) located at Flagpole begin to perform "Over the Rainbow" or "True Colors" as group assembles at flag pole.

12:27: when song ends, Petrelis states, "Welcome to Stonewall National Monument, OUR Park, under OUR flag, long may she wave" (or something to that effect

Cheers/applause/photo ops

12:30 Finish

Many thanks, and all best,

Ken Kidd

On Thu, Sep 21, 2017 at 2:14 PM, Figueroa-Pinedo, Migdalia <[migdalia\\_figueroa-pinedo@nps.gov](mailto:migdalia_figueroa-pinedo@nps.gov)> wrote:

Hi

Did Ken send in the draft for the run of show/agenda? I have not seen it to incorporate it into the permit. I will check with our facility staff on the sources for electricity within the park to see if it has been identified. Also, we need the certificate of liability insurance.

[Migdalia Figueroa-Pinedo](#)  
[National Park Service](#)  
[26 Wall Street, 2nd Floor](#)  
[New York, New York 10005](#)  
[Office Telephone: 212.668.2561](#)

On Thu, Sep 21, 2017 at 2:08 PM, (b) (6) > wrote:  
Good morning, NPS folks.

I'm following up on the permit application I submitted last month.

Hoping that since you've had the walk-thru with Ken that the permit will be approved.

Please let me know what's happening and look forward to receiving the official written permit.

Thanks.

Michael

-----Original Message-----

From: McKinney, Shirley <[shirley\\_mckinney@nps.gov](mailto:shirley_mckinney@nps.gov)>

To: Michael Petrelis (b) (6)

Cc: Figueroa-Pinedo, Migdalia <[migdalia\\_figueroa-pinedo@nps.gov](mailto:migdalia_figueroa-pinedo@nps.gov)>; Ken Kidd <(b) (6) [gmail.com](mailto:@gmail.com)>; scott <[scott@gorensteinpublicity.com](mailto:scott@gorensteinpublicity.com)>; Jamie Adams <[jamie\\_adams@nps.gov](mailto:jamie_adams@nps.gov)>; Barbara Applebaum <[barbara\\_applebaum@nps.gov](mailto:barbara_applebaum@nps.gov)>

Sent: Tue, Sep 5, 2017 5:35 am

Subject: Re: Stonewall NM Today Preliminary Walk through August 30, 2017

Good Morning Michael,

We are so looking forward to this event! Let us know if we can assist in any way...

Warmest Regards,

On Sun, Sep 3, 2017 at 3:54 PM, (b) (6) > wrote:

Hello all,

Thanks for keeping me in the loop. Glad you had the walk-thru and plans are developing. Much gratitude for you folks who took the walk-thru together.

My hubby wants me to book my flight from SFO to Newark before the holiday weekend is over.

I'll be checking travel sites today and also start thinking about where to stay.

Planning to arrive either 10/9 or 10/10, depending on flights and fares.

It's also time for me to put ideas in writing to share with Ken Kidd, regarding what I'd like to see on October 11th.

What better way to spend this Sunday, with San Francisco enduring a real heatwave, then to think about what we'll be doing together on a cool (hope so) day about a month away!

Queer cheers,  
Michael

-----Original Message-----

From: Figueroa-Pinedo, Migdalia <[migdalia\\_figueroa-pinedo@nps.gov](mailto:migdalia_figueroa-pinedo@nps.gov)>  
To: Ken Kidd <(b) (6) [gmail.com](mailto:gmail.com)>; scott <[scott@gorensteinpublicity.com](mailto:scott@gorensteinpublicity.com)>  
Cc: Shirley McKinney <[shirley\\_mckinney@nps.gov](mailto:shirley_mckinney@nps.gov)>; Sean Ghazala <[sean\\_ghazala@nps.gov](mailto:sean_ghazala@nps.gov)>; Jamie Adams <[jamie\\_adams@nps.gov](mailto:jamie_adams@nps.gov)>; Edwin Roman <[edwin\\_roman@nps.gov](mailto:edwin_roman@nps.gov)>; Hector Fonseca <[hector\\_fonseca@nps.gov](mailto:hector_fonseca@nps.gov)>; Barbara Applebaum <[barbara\\_applebaum@nps.gov](mailto:barbara_applebaum@nps.gov)>; Michael Petrelis <(b) (6)>  
Sent: Wed, Aug 30, 2017 11:37 am  
Subject: Stonewall NM Today Preliminary Walk through August 30, 2017

Good Afternoon Keith and Scott:

Thank you for making time to meet with us. It was a pleasure meeting both of you. To recap some of the thoughts at today's walk through at Stonewall NM the following was discussed:

You will provide a draft run of show/agenda which would include the marching band and a guest singer.

Your request to have an NPS official make the welcome remarks will be addressed with the superintendent.

The NPS will provide our in-house sound system and set it up for the event.  
The NPS will set up the flag a couple of days before the actual event date.  
The NPS will pay for the installation of the flag.

I have cc Hector Fonseca Facility Manager and Edwin Roman, Facility Supervisor so that they can advise us on the where the electrical sources are located within the park for the NPS sound system.

We look forward to working with you, Scott and Michael on this event. If you have any questions, please contact us. Thank you.

Migdalia Figueroa-Pinedo  
National Park Service  
26 Wall Street, 2nd Floor  
New York, New York 10005  
Office Telephone: 212.668.2561

"You must never be fearful about what you are doing when it is right"  
Rosa Parks

#Tell The Truth

Shirley McKinney

Superintendent, Manhattan Sites:

African Burial Ground, Castle Clinton, Federal Hall, General Grant, Governors Island, Hamilton  
Grange, Saint Paul's Church, Stonewall & Theodore Roosevelt Birthplace

[26 Wall Street, NY NY 10005](#)

[212-825-6991](#)

[347-678-7013](#) (cell)



Appeal to Barbara - Re\_ Stonewall NM Today Prel...(1).pdf

**From:** (b) (6)  
**To:** [migdalia\\_figueroa-pinedo@nps.gov](mailto:migdalia_figueroa-pinedo@nps.gov)  
**Cc:** (b) (6) [gmail.com](mailto:); [barbara\\_applebaum@nps.gov](mailto:barbara_applebaum@nps.gov); [hector\\_fonseca@nps.gov](mailto:hector_fonseca@nps.gov)  
**Subject:** Appeal to Barbara - Re: Stonewall NM Today Preliminary Walk through August 30, 2017  
**Date:** Monday, September 25, 2017 11:45:04 AM

---

Hello Barbara,

I was informed for the first time last week that we need insurance for our small ceremony on October 11 and I am appealing to you for a waiver. Is there any way you can grant us a waiver for this very important event, please? Happy to discuss the matter on the phone and I will be available to chat on my landline till 2 pm PT/5 pm ET. Let me know. Thanks.

Best,  
Michael  
Phone: (b) (6)

-----Original Message-----

**From:** Figueroa-Pinedo, Migdalia <[migdalia\\_figueroa-pinedo@nps.gov](mailto:migdalia_figueroa-pinedo@nps.gov)>  
**To:** Michael Petrelis (b) (6) >  
**Cc:** Ken Kidd <(b) (6) [gmail.com](mailto:)>; Barbara Applebaum <[barbara\\_applebaum@nps.gov](mailto:barbara_applebaum@nps.gov)>; Hector Fonseca <[hector\\_fonseca@nps.gov](mailto:hector_fonseca@nps.gov)>  
**Sent:** Fri, Sep 22, 2017 4:30 am  
**Subject:** Re: Stonewall NM Today Preliminary Walk through August 30, 2017

I am not authorized to waive insurance. Insurance is a requirement for all events. You need to speak to Barbara directly on this, she will be back in the office on Monday.

Migdalia Figueroa-Pinedo  
National Park Service  
26 Wall Street , 2nd Floor  
New York, New York 10005  
Office Telephone: 212.668.2561

On Thu, Sep 21, 2017 at 4:15 PM, (b) (6) > wrote:

Hi Ken,

Thanks for sharing this info. Looks good to me.

Hi Migdalia,

Would it be possible to get an insurance waiver?

-----Original Message-----

From: Ken Kidd <(b) (6) [gmail.com](mailto:)>

To: Figueroa-Pinedo, Migdalia <[migdalia\\_figueroa-pinedo@nps.gov](mailto:migdalia_figueroa-pinedo@nps.gov)>

Cc: Michael Petrelis (b) (6) ; Barbara Applebaum <[barbara\\_applebaum@nps.gov](mailto:barbara_applebaum@nps.gov)>;

Hector Fonseca <[hector\\_fonseca@nps.gov](mailto:hector_fonseca@nps.gov)>

Sent: Thu, Sep 21, 2017 12:09 pm

Subject: Re: Stonewall NM Today Preliminary Walk through August 30, 2017

Hi,

Here's a rough draft of the run-of-show:

12N--Hello and Intro of National Anthem (Ann Northrop)

12:02: Anthem (Lea Delaria)

12:07: Brief Welcome Remarks, intro National Parks Reps present

12:09: Comments by Parks official, tbd (?)

12:11: Ann intros Leslie Cagan

12:12: Cagan to podium

12:15: Ann intros other community guest, tbd

12:16: Speaker to podium

12:19: Ann intros Petrelis for closing remarks, thank yous, invitation to go outside Park to view flag

12:22: Petrelis invites participants to leave Park and walk along perimeter to flag

Singer(s) located at Flagpole begin to perform "Over the Rainbow" or "True Colors" as group assembles at flag pole.

12:27: when song ends, Petrelis states, "Welcome to Stonewall National Monument, OUR Park, under OUR flag, long may she wave" (or something to that effect

Cheers/applause/photo ops

12:30 Finish

Many thanks, and all best,

Ken Kidd

On Thu, Sep 21, 2017 at 2:14 PM, Figueroa-Pinedo, Migdalia <[migdalia\\_figueroa-pinedo@nps.gov](mailto:migdalia_figueroa-pinedo@nps.gov)> wrote:

Hi

Did Ken send in the draft for the run of show/agenda? I have not seen it to incorporate it into the permit. I will check with our facility staff on the sources for electricity within the park to see if it has been identified. Also, we need the certificate of liability insurance.

Migdalia Figueroa-Pinedo  
National Park Service  
26 Wall Street, [2nd Floor](#)

[New York, New York 10005](#)  
[Office Telephone: 212.668.2561](#)

On Thu, Sep 21, 2017 at 2:08 PM, (b) (6) wrote:

Good morning, NPS folks.

I'm following up on the permit application I submitted last month.

Hoping that since you've had the walk-thru with Ken that the permit will be approved.

Please let me know what's happening and look forward to receiving the official written permit.

Thanks.

Michael

-----Original Message-----

From: McKinney, Shirley <[shirley\\_mckinney@nps.gov](mailto:shirley_mckinney@nps.gov)>

To: Michael Petrelis (b) (6)

Cc: Figueroa-Pinedo, Migdalia <[migdalia\\_figueroa-pinedo@nps.gov](mailto:migdalia_figueroa-pinedo@nps.gov)>; Ken Kidd <(b) (6) [gmail.com](mailto:)>; scott <[scott@gorensteinpublicity.com](mailto:scott@gorensteinpublicity.com)>; Jamie Adams <[jamie\\_adams@nps.gov](mailto:jamie_adams@nps.gov)>; Barbara Applebaum <[barbara\\_applebaum@nps.gov](mailto:barbara_applebaum@nps.gov)>

Sent: Tue, Sep 5, 2017 5:35 am

Subject: Re: Stonewall NM Today Preliminary Walk through August 30, 2017

Good Morning Michael,

We are so looking forward to this event! Let us know if we can assist in any way...

Warmest Regards,

On Sun, Sep 3, 2017 at 3:54 PM, <(b) (6)> wrote:

Hello all,

Thanks for keeping me in the loop. Glad you had the walk-thru and plans are developing. Much gratitude for you folks who took the walk-thru together.

My hubby wants me to book my flight from SFO to Newark before the holiday weekend is over.

I'll be checking travel sites today and also start thinking about where to stay.



Planning to arrive either 10/9 or 10/10, depending on flights and fares.

It's also time for me to put ideas in writing to share with Ken Kidd, regarding what I'd like to see on October 11th.

What better way to spend this Sunday, with San Francisco enduring a real heatwave, then to think about what we'll be doing together on a cool (hope so) day about a month away!

Queer cheers,  
Michael

-----Original Message-----

From: Figueroa-Pinedo, Migdalia <[migdalia\\_figueroa-pinedo@nps.gov](mailto:migdalia_figueroa-pinedo@nps.gov)>  
To: Ken Kidd <(b) (6) [gmail.com](mailto:(b) (6)@gmail.com)>; scott <[scott@gorensteinpublicity.com](mailto:scott@gorensteinpublicity.com)>  
Cc: Shirley McKinney <[shirley\\_mckinney@nps.gov](mailto:shirley_mckinney@nps.gov)>; Sean Ghazala <[sean\\_ghazala@nps.gov](mailto:sean_ghazala@nps.gov)>;  
Jamie Adams <[jamie\\_adams@nps.gov](mailto:jamie_adams@nps.gov)>; Edwin Roman <[edwin\\_roman@nps.gov](mailto:edwin_roman@nps.gov)>; Hector  
Fonseca <[hector\\_fonseca@nps.gov](mailto:hector_fonseca@nps.gov)>; Barbara Applebaum <[barbara\\_applebaum@nps.gov](mailto:barbara_applebaum@nps.gov)>;  
Michael Petrelis <(b) (6)>  
Sent: Wed, Aug 30, 2017 11:37 am  
Subject: Stonewall NM Today Preliminary Walk through August 30, 2017

Good Afternoon Keith and Scott:

Thank you for making time to meet with us. It was a pleasure meeting both of you. To recap some of the thoughts at today's walk through at Stonewall NM the following was discussed:

You will provide a draft run of show/agenda which would include the marching band and a guest singer.

Your request to have an NPS official make the welcome remarks will be addressed with the superintendent.

The NPS will provide our in-house sound system and set it up for the event.  
The NPS will set up the flag a couple of days before the actual event date.  
The NPS will pay for the installation of the flag.

I have cc Hector Fonseca Facility Manager and Edwin Roman, Facility Supervisor so that they can advise us on the where the electrical sources are located within the park for the NPS sound system.

We look forward to working with you, Scott and Michael on this event. If you have any questions, please contact us. Thank you.

Migdalia Figueroa-Pinedo  
National Park Service  
26 Wall Street, 2nd Floor  
New York, New York 10005  
Office Telephone: 212.668.2561

"You must never be fearful about what you are doing when it is right"  
Rosa Parks

#Tell The Truth

--

Shirley McKinney

Superintendent, Manhattan Sites:

African Burial Ground, Castle Clinton, Federal Hall, General Grant, Governors Island, Hamilton  
Grange, Saint Paul's Church, Stonewall & Theodore Roosevelt Birthplace

[26 Wall Street, NY NY 10005](#)

[212-825-6991](#)

[347-678-7013](#) (cell)



Appeal to Barbara - Re\_ Stonewall NM Today Prel....pdf

**From:** (b) (6)  
**To:** [migdalia\\_figueroa-pinedo@nps.gov](mailto:migdalia_figueroa-pinedo@nps.gov)  
**Cc:** (b) (6) [gmail.com](mailto:); [barbara\\_applebaum@nps.gov](mailto:barbara_applebaum@nps.gov); [hector\\_fonseca@nps.gov](mailto:hector_fonseca@nps.gov)  
**Subject:** Appeal to Barbara - Re: Stonewall NM Today Preliminary Walk through August 30, 2017  
**Date:** Monday, September 25, 2017 11:45:04 AM

---

Hello Barbara,

I was informed for the first time last week that we need insurance for our small ceremony on October 11 and I am appealing to you for a waiver. Is there any way you can grant us a waiver for this very important event, please? Happy to discuss the matter on the phone and I will be available to chat on my landline till 2 pm PT/5 pm ET. Let me know. Thanks.

Best,  
Michael  
Phone: (b) (6)

-----Original Message-----

**From:** Figueroa-Pinedo, Migdalia <[migdalia\\_figueroa-pinedo@nps.gov](mailto:migdalia_figueroa-pinedo@nps.gov)>  
**To:** Michael Petrelis (b) (6)  
**Cc:** Ken Kidd <(b) (6) [gmail.com](mailto:)>; Barbara Applebaum <[barbara\\_applebaum@nps.gov](mailto:barbara_applebaum@nps.gov)>; Hector Fonseca <[hector\\_fonseca@nps.gov](mailto:hector_fonseca@nps.gov)>  
**Sent:** Fri, Sep 22, 2017 4:30 am  
**Subject:** Re: Stonewall NM Today Preliminary Walk through August 30, 2017

I am not authorized to waive insurance. Insurance is a requirement for all events. You need to speak to Barbara directly on this, she will be back in the office on Monday.

Migdalia Figueroa-Pinedo  
National Park Service  
26 Wall Street , 2nd Floor  
New York, New York 10005  
Office Telephone: 212.668.2561

On Thu, Sep 21, 2017 at 4:15 PM, (b) (6) > wrote:

Hi Ken,

Thanks for sharing this info. Looks good to me.

Hi Migdalia,

Would it be possible to get an insurance waiver?

-----Original Message-----

From: Ken Kidd <(b) (6) [gmail.com](mailto:)>

To: Figueroa-Pinedo, Migdalia <[migdalia\\_figueroa-pinedo@nps.gov](mailto:migdalia_figueroa-pinedo@nps.gov)>

Cc: Michael Petrelis (b) (6) ; Barbara Applebaum <[barbara\\_applebaum@nps.gov](mailto:barbara_applebaum@nps.gov)>;

Hector Fonseca <[hector\\_fonseca@nps.gov](mailto:hector_fonseca@nps.gov)>

Sent: Thu, Sep 21, 2017 12:09 pm

Subject: Re: Stonewall NM Today Preliminary Walk through August 30, 2017

Hi,

Here's a rough draft of the run-of-show:

12N--Hello and Intro of National Anthem (Ann Northrop)

12:02: Anthem (Lea Delaria)

12:07: Brief Welcome Remarks, intro National Parks Reps present

12:09: Comments by Parks official, tbd (?)

12:11: Ann intros Leslie Cagan

12:12: Cagan to podium

12:15: Ann intros other community guest, tbd

12:16: Speaker to podium

12:19: Ann intros Petrelis for closing remarks, thank yous, invitation to go outside Park to view flag

12:22: Petrelis invites participants to leave Park and walk along perimeter to flag

Singer(s) located at Flagpole begin to perform "Over the Rainbow" or "True Colors" as group assembles at flag pole.

12:27: when song ends, Petrelis states, "Welcome to Stonewall National Monument, OUR Park, under OUR flag, long may she wave" (or something to that effect

Cheers/applause/photo ops

12:30 Finish

Many thanks, and all best,

Ken Kidd

On Thu, Sep 21, 2017 at 2:14 PM, Figueroa-Pinedo, Migdalia <[migdalia\\_figueroa-pinedo@nps.gov](mailto:migdalia_figueroa-pinedo@nps.gov)> wrote:

Hi

Did Ken send in the draft for the run of show/agenda? I have not seen it to incorporate it into the permit. I will check with our facility staff on the sources for electricity within the park to see if it has been identified. Also, we need the certificate of liability insurance.

Migdalia Figueroa-Pinedo  
National Park Service  
26 Wall Street, [2nd Floor](#)

[New York, New York 10005](#)  
[Office Telephone: 212.668.2561](#)

On Thu, Sep 21, 2017 at 2:08 PM, <(b) (6)> wrote:

Good morning, NPS folks.

I'm following up on the permit application I submitted last month.

Hoping that since you've had the walk-thru with Ken that the permit will be approved.

Please let me know what's happening and look forward to receiving the official written permit.

Thanks.

Michael

-----Original Message-----

From: McKinney, Shirley <[shirley\\_mckinney@nps.gov](mailto:shirley_mckinney@nps.gov)>

To: Michael Petrelis (b) (6)

Cc: Figueroa-Pinedo, Migdalia <[migdalia\\_figueroa-pinedo@nps.gov](mailto:migdalia_figueroa-pinedo@nps.gov)>; Ken Kidd <(b) (6) [gmail.com](mailto:@gmail.com)>; scott <[scott@gorensteinpublicity.com](mailto:scott@gorensteinpublicity.com)>; Jamie Adams <[jamie\\_adams@nps.gov](mailto:jamie_adams@nps.gov)>; Barbara Applebaum <[barbara\\_applebaum@nps.gov](mailto:barbara_applebaum@nps.gov)>

Sent: Tue, Sep 5, 2017 5:35 am

Subject: Re: Stonewall NM Today Preliminary Walk through August 30, 2017

Good Morning Michael,

We are so looking forward to this event! Let us know if we can assist in any way...

Warmest Regards,

On Sun, Sep 3, 2017 at 3:54 PM, (b) (6) > wrote:

Hello all,

Thanks for keeping me in the loop. Glad you had the walk-thru and plans are developing. Much gratitude for you folks who took the walk-thru together.

My hubby wants me to book my flight from SFO to Newark before the holiday weekend is over.

I'll be checking travel sites today and also start thinking about where to stay.

Planning to arrive either 10/9 or 10/10, depending on flights and fares.

It's also time for me to put ideas in writing to share with Ken Kidd, regarding what I'd like to see on October 11th.

What better way to spend this Sunday, with San Francisco enduring a real heatwave, then to think about what we'll be doing together on a cool (hope so) day about a month away!

Queer cheers,  
Michael

-----Original Message-----

From: Figueroa-Pinedo, Migdalia <[migdalia\\_figueroa-pinedo@nps.gov](mailto:migdalia_figueroa-pinedo@nps.gov)>  
To: Ken Kidd <(b) (6) [gmail.com](mailto:)>; scott <[scott@gorensteinpublicity.com](mailto:scott@gorensteinpublicity.com)>  
Cc: Shirley McKinney <[shirley\\_mckinney@nps.gov](mailto:shirley_mckinney@nps.gov)>; Sean Ghazala <[sean\\_ghazala@nps.gov](mailto:sean_ghazala@nps.gov)>;  
Jamie Adams <[jamie\\_adams@nps.gov](mailto:jamie_adams@nps.gov)>; Edwin Roman <[edwin\\_roman@nps.gov](mailto:edwin_roman@nps.gov)>; Hector  
Fonseca <[hector\\_fonseca@nps.gov](mailto:hector_fonseca@nps.gov)>; Barbara Applebaum <[barbara\\_applebaum@nps.gov](mailto:barbara_applebaum@nps.gov)>;  
Michael Petrelis <(b) (6)>  
Sent: Wed, Aug 30, 2017 11:37 am  
Subject: Stonewall NM Today Preliminary Walk through August 30, 2017

Good Afternoon Keith and Scott:

Thank you for making time to meet with us. It was a pleasure meeting both of you. To recap some of the thoughts at today's walk through at Stonewall NM the following was discussed:

You will provide a draft run of show/agenda which would include the marching band and a guest singer.

Your request to have an NPS official make the welcome remarks will be addressed with the superintendent.

The NPS will provide our in-house sound system and set it up for the event.  
The NPS will set up the flag a couple of days before the actual event date.  
The NPS will pay for the installation of the flag.

I have cc Hector Fonseca Facility Manager and Edwin Roman, Facility Supervisor so that they can advise us on the where the electrical sources are located within the park for the NPS sound system.

We look forward to working with you, Scott and Michael on this event. If you have any questions, please contact us. Thank you.

Migdalia Figueroa-Pinedo  
National Park Service  
26 Wall Street, 2nd Floor  
New York, New York 10005  
Office Telephone: 212.668.2561

"You must never be fearful about what you are doing when it is right"  
Rosa Parks

#Tell The Truth

--

Shirley McKinney

Superintendent, Manhattan Sites:

African Burial Ground, Castle Clinton, Federal Hall, General Grant, Governors Island, Hamilton  
Grange, Saint Paul's Church, Stonewall & Theodore Roosevelt Birthplace

[26 Wall Street, NY NY 10005](#)

[212-825-6991](#)

[347-678-7013](#) (cell)





Appeal to Barbara - Re\_ Stonewall NM Today Prel...(2).pdf

**From:** (b) (6)  
**To:** [migdalia\\_figueroa-pinedo@nps.gov](mailto:migdalia_figueroa-pinedo@nps.gov)  
**Cc:** (b) (6) [gmail.com](mailto:); [barbara\\_applebaum@nps.gov](mailto:barbara_applebaum@nps.gov); [hector\\_fonseca@nps.gov](mailto:hector_fonseca@nps.gov)  
**Subject:** Appeal to Barbara - Re: Stonewall NM Today Preliminary Walk through August 30, 2017  
**Date:** Monday, September 25, 2017 11:45:35 AM

---

Hello Barbara,

I was informed for the first time last week that we need insurance for our small ceremony on October 11 and I am appealing to you for a waiver. Is there any way you can grant us a waiver for this very important event, please? Happy to discuss the matter on the phone and I will be available to chat on my landline till 2 pm PT/5 pm ET. Let me know. Thanks.

Best,  
Michael  
Phone: (b) (6)

-----Original Message-----

**From:** Figueroa-Pinedo, Migdalia <[migdalia\\_figueroa-pinedo@nps.gov](mailto:migdalia_figueroa-pinedo@nps.gov)>  
**To:** Michael Petrelis (b) (6)  
**Cc:** Ken Kidd <(b) (6) [gmail.com](mailto:)>; Barbara Applebaum <[barbara\\_applebaum@nps.gov](mailto:barbara_applebaum@nps.gov)>; Hector Fonseca <[hector\\_fonseca@nps.gov](mailto:hector_fonseca@nps.gov)>  
**Sent:** Fri, Sep 22, 2017 4:30 am  
**Subject:** Re: Stonewall NM Today Preliminary Walk through August 30, 2017

I am not authorized to waive insurance. Insurance is a requirement for all events. You need to speak to Barbara directly on this, she will be back in the office on Monday.

Migdalia Figueroa-Pinedo  
National Park Service  
26 Wall Street , 2nd Floor  
New York, New York 10005  
Office Telephone: 212.668.2561

On Thu, Sep 21, 2017 at 4:15 PM, <(b) (6)> wrote:

Hi Ken,

Thanks for sharing this info. Looks good to me.

Hi Migdalia,

Would it be possible to get an insurance waiver?

-----Original Message-----

From: Ken Kidd <(b) (6) [gmail.com](mailto:)>

To: Figueroa-Pinedo, Migdalia <[migdalia\\_figueroa-pinedo@nps.gov](mailto:migdalia_figueroa-pinedo@nps.gov)>

Cc: Michael Petrelis (b) (6) >; Barbara Applebaum <[barbara\\_applebaum@nps.gov](mailto:barbara_applebaum@nps.gov)>;

Hector Fonseca <[hector\\_fonseca@nps.gov](mailto:hector_fonseca@nps.gov)>

Sent: Thu, Sep 21, 2017 12:09 pm

Subject: Re: Stonewall NM Today Preliminary Walk through August 30, 2017

Hi,

Here's a rough draft of the run-of-show:

12N--Hello and Intro of National Anthem (Ann Northrop)

12:02: Anthem (Lea Delaria)

12:07: Brief Welcome Remarks, intro National Parks Reps present

12:09: Comments by Parks official, tbd (?)

12:11: Ann intros Leslie Cagan

12:12: Cagan to podium

12:15: Ann intros other community guest, tbd

12:16: Speaker to podium

12:19: Ann intros Petrelis for closing remarks, thank yous, invitation to go outside Park to view flag

12:22: Petrelis invites participants to leave Park and walk along perimeter to flag

Singer(s) located at Flagpole begin to perform "Over the Rainbow" or "True Colors" as group assembles at flag pole.

12:27: when song ends, Petrelis states, "Welcome to Stonewall National Monument, OUR Park, under OUR flag, long may she wave" (or something to that effect

Cheers/applause/photo ops

12:30 Finish

Many thanks, and all best,

Ken Kidd

On Thu, Sep 21, 2017 at 2:14 PM, Figueroa-Pinedo, Migdalia <[migdalia\\_figueroa-pinedo@nps.gov](mailto:migdalia_figueroa-pinedo@nps.gov)> wrote:

Hi

Did Ken send in the draft for the run of show/agenda? I have not seen it to incorporate it into the permit. I will check with our facility staff on the sources for electricity within the park to see if it has been identified. Also, we need the certificate of liability insurance.

Migdalia Figueroa-Pinedo  
National Park Service  
26 Wall Street, [2nd Floor](#)

[New York, New York 10005](#)  
[Office Telephone: 212.668.2561](#)

On Thu, Sep 21, 2017 at 2:08 PM, <(b) (6)> wrote:

Good morning, NPS folks.

I'm following up on the permit application I submitted last month.

Hoping that since you've had the walk-thru with Ken that the permit will be approved.

Please let me know what's happening and look forward to receiving the official written permit.

Thanks.

Michael

-----Original Message-----

From: McKinney, Shirley <[shirley\\_mckinney@nps.gov](mailto:shirley_mckinney@nps.gov)>

To: Michael Petrelis (b) (6)

Cc: Figueroa-Pinedo, Migdalia <[migdalia\\_figueroa-pinedo@nps.gov](mailto:migdalia_figueroa-pinedo@nps.gov)>; Ken Kidd <(b) (6) [gmail.com](mailto:@gmail.com)>; scott <[scott@gorensteinpublicity.com](mailto:scott@gorensteinpublicity.com)>; Jamie Adams <[jamie\\_adams@nps.gov](mailto:jamie_adams@nps.gov)>; Barbara Applebaum <[barbara\\_applebaum@nps.gov](mailto:barbara_applebaum@nps.gov)>

Sent: Tue, Sep 5, 2017 5:35 am

Subject: Re: Stonewall NM Today Preliminary Walk through August 30, 2017

Good Morning Michael,

We are so looking forward to this event! Let us know if we can assist in any way...

Warmest Regards,

On Sun, Sep 3, 2017 at 3:54 PM, (b) (6) > wrote:

Hello all,

Thanks for keeping me in the loop. Glad you had the walk-thru and plans are developing. Much gratitude for you folks who took the walk-thru together.

My hubby wants me to book my flight from SFO to Newark before the holiday weekend is over.

I'll be checking travel sites today and also start thinking about where to stay.

Planning to arrive either 10/9 or 10/10, depending on flights and fares.

It's also time for me to put ideas in writing to share with Ken Kidd, regarding what I'd like to see on October 11th.

What better way to spend this Sunday, with San Francisco enduring a real heatwave, then to think about what we'll be doing together on a cool (hope so) day about a month away!

Queer cheers,  
Michael

-----Original Message-----

From: Figueroa-Pinedo, Migdalia <[migdalia\\_figueroa-pinedo@nps.gov](mailto:migdalia_figueroa-pinedo@nps.gov)>  
To: Ken Kidd <(b) (6) [gmail.com](mailto:)>; scott <[scott@gorensteinpublicity.com](mailto:scott@gorensteinpublicity.com)>  
Cc: Shirley McKinney <[shirley\\_mckinney@nps.gov](mailto:shirley_mckinney@nps.gov)>; Sean Ghazala <[sean\\_ghazala@nps.gov](mailto:sean_ghazala@nps.gov)>;  
Jamie Adams <[jamie\\_adams@nps.gov](mailto:jamie_adams@nps.gov)>; Edwin Roman <[edwin\\_roman@nps.gov](mailto:edwin_roman@nps.gov)>; Hector  
Fonseca <[hector\\_fonseca@nps.gov](mailto:hector_fonseca@nps.gov)>; Barbara Applebaum <[barbara\\_applebaum@nps.gov](mailto:barbara_applebaum@nps.gov)>;  
Michael Petrelis <(b) (6) >  
Sent: Wed, Aug 30, 2017 11:37 am  
Subject: Stonewall NM Today Preliminary Walk through August 30, 2017

Good Afternoon Keith and Scott:

Thank you for making time to meet with us. It was a pleasure meeting both of you. To recap some of the thoughts at today's walk through at Stonewall NM the following was discussed:

You will provide a draft run of show/agenda which would include the marching band and a guest singer.

Your request to have an NPS official make the welcome remarks will be addressed with the superintendent.

The NPS will provide our in-house sound system and set it up for the event.  
The NPS will set up the flag a couple of days before the actual event date.  
The NPS will pay for the installation of the flag.

I have cc Hector Fonseca Facility Manager and Edwin Roman, Facility Supervisor so that they can advise us on the where the electrical sources are located within the park for the NPS sound system.

We look forward to working with you, Scott and Michael on this event. If you have any questions, please contact us. Thank you.

Migdalia Figueroa-Pinedo  
National Park Service  
26 Wall Street, 2nd Floor  
New York, New York 10005  
Office Telephone: 212.668.2561

"You must never be fearful about what you are doing when it is right"  
Rosa Parks

#Tell The Truth

--

Shirley McKinney

Superintendent, Manhattan Sites:

African Burial Ground, Castle Clinton, Federal Hall, General Grant, Governors Island, Hamilton  
Grange, Saint Paul's Church, Stonewall & Theodore Roosevelt Birthplace

[26 Wall Street, NY NY 10005](#)

[212-825-6991](#)

[347-678-7013](#) (cell)



Re\_ Appeal to Barbara - Re\_ Stonewall NM Today ....pdf

**From:** (b) (6)  
**To:** [barbara\\_applebaum@nps.gov](mailto:barbara_applebaum@nps.gov)  
**Cc:** [migdalia\\_figueroa-pinedo@nps.gov](mailto:migdalia_figueroa-pinedo@nps.gov); (b) (6) [gmail.com](mailto:); [hector\\_fonseca@nps.gov](mailto:hector_fonseca@nps.gov)  
**Subject:** Re: Appeal to Barbara - Re: Stonewall NM Today Preliminary Walk through August 30, 2017  
**Date:** Monday, September 25, 2017 12:23:56 PM

---

Hi Barbara,

Thanks for the info and sorry the insurance requirement can't be waived. Will check in with Ken and put time in today on seeing who in NYC can assist us with getting the necessary insurance and paying for it.

Michael

-----Original Message-----

**From:** Applebaum, Barbara <[barbara\\_applebaum@nps.gov](mailto:barbara_applebaum@nps.gov)>  
**To:** Michael Petrelis (b) (6)  
**Cc:** Migdalia Figueroa-Pinedo <[migdalia\\_figueroa-pinedo@nps.gov](mailto:migdalia_figueroa-pinedo@nps.gov)>; Ken Kidd <(b) (6) [gmail.com](mailto:)>; Hector Fonseca <[hector\\_fonseca@nps.gov](mailto:hector_fonseca@nps.gov)>  
**Sent:** Mon, Sep 25, 2017 10:51 am  
**Subject:** Re: Appeal to Barbara - Re: Stonewall NM Today Preliminary Walk through August 30, 2017

Michael

All permits require insurance. Usually people contact their renters or homeowners insurance and get a one day certificate. Usually not very expensive. I am not available this afternoon today at 5 pm eastern time. .

On Mon, Sep 25, 2017 at 1:44 PM, (b) (6) > wrote:

Hello Barbara,

I was informed for the first time last week that we need insurance for our small ceremony on October 11 and I am appealing to you for a waiver. Is there any way you can grant us a waiver for this very important event, please? Happy to discuss the matter on the phone and I will be available to chat on my landline till 2 pm PT/5 pm ET. Let me know. Thanks.

Best,

Michael

Phone: (b) (6)

-----Original Message-----

**From:** Figueroa-Pinedo, Migdalia <[migdalia\\_figueroa-pinedo@nps.gov](mailto:migdalia_figueroa-pinedo@nps.gov)>  
**To:** Michael Petrelis (b) (6) >  
**Cc:** Ken Kidd <(b) (6) [gmail.com](mailto:)>; Barbara Applebaum <[barbara\\_applebaum@nps.gov](mailto:barbara_applebaum@nps.gov)>;



Hector Fonseca <[hector\\_fonseca@nps.gov](mailto:hector_fonseca@nps.gov)>

Sent: Fri, Sep 22, 2017 4:30 am

Subject: Re: Stonewall NM Today Preliminary Walk through August 30, 2017

I am not authorized to waive insurance. Insurance is a requirement for all events. You need to speak to Barbara directly on this, she will be back in the office on Monday.

Migdalia Figueroa-Pinedo  
National Park Service  
[26 Wall Street , 2nd Floor](#)  
[New York, New York 10005](#)  
[Office Telephone: 212.668.2561](#)

On Thu, Sep 21, 2017 at 4:15 PM, (b) (6) > wrote:

Hi Ken,

Thanks for sharing this info. Looks good to me.

Hi Migdalia,

Would it be possible to get an insurance waiver?

-----Original Message-----

From: Ken Kidd <(b) (6) [gmail.com](mailto:(b) (6)@gmail.com)>

To: Figueroa-Pinedo, Migdalia <[migdalia\\_figueroa-pinedo@nps.gov](mailto:migdalia_figueroa-pinedo@nps.gov)>

Cc: Michael Petrelis (b) (6) >; Barbara Applebaum <[barbara\\_applebaum@nps.gov](mailto:barbara_applebaum@nps.gov)>;

Hector Fonseca <[hector\\_fonseca@nps.gov](mailto:hector_fonseca@nps.gov)>

Sent: Thu, Sep 21, 2017 12:09 pm

Subject: Re: Stonewall NM Today Preliminary Walk through August 30, 2017

Hi,

Here's a rough draft of the run-of-show:

12N--Hello and Intro of National Anthem (Ann Northrop)

12:02: Anthem (Lea Delaria)

12:07: Brief Welcome Remarks, intro National Parks Reps present

12:09: Comments by Parks official, tbd (?)

12:11: Ann intros Leslie Cagan

12:12: Cagan to podium

12:15: Ann intros other community guest, tbd

12:16: Speaker to podium

12:19: Ann intros Petrelis for closing remarks, thank yous, invitation to go outside Park to view flag

12:22: Petrelis invites participants to leave Park and walk along perimeter to flag

Singer(s) located at Flagpole begin to perform "Over the Rainbow" or "True Colors" as group assembles at flag pole.

12:27: when song ends, Petrelis states, "Welcome to Stonewall National Monument, OUR Park, under OUR flag, long may she wave" (or something to that effect)

Cheers/applause/photo ops

12:30 Finish

Many thanks, and all best,

Ken Kidd

On Thu, Sep 21, 2017 at 2:14 PM, Figueroa-Pinedo, Migdalia <[migdalia\\_figueroa-pinedo@nps.gov](mailto:migdalia_figueroa-pinedo@nps.gov)> wrote:

Hi

Did Ken send in the draft for the run of show/agenda? I have not seen it to incorporate it into the permit. I will check with our facility staff on the sources for electricity within the park to see if it has been identified. Also, we need the certificate of liability insurance.

[Migdalia Figueroa-Pinedo](#)  
[National Park Service](#)  
[26 Wall Street , 2nd Floor](#)  
[New York, New York 10005](#)  
[Office Telephone: 212.668.2561](#)

On Thu, Sep 21, 2017 at 2:08 PM, (b) (6) > wrote:

Good morning, NPS folks.

I'm following up on the permit application I submitted last month.

Hoping that since you've had the walk-thru with Ken that the permit will be approved.

Please let me know what's happening and look forward to receiving the official written permit.

Thanks.

Michael

-----Original Message-----

From: McKinney, Shirley <[shirley\\_mckinney@nps.gov](mailto:shirley_mckinney@nps.gov)>

To: Michael Petrelis (b) (6)

Cc: Figueroa-Pinedo, Migdalia <[migdalia\\_figueroa-pinedo@nps.gov](mailto:migdalia_figueroa-pinedo@nps.gov)>; Ken Kidd <(b) (6) [gmail.com](mailto:)>; scott <[scott@gorensteinpublicity.com](mailto:scott@gorensteinpublicity.com)>; Jamie Adams <[jamie\\_adams@nps.gov](mailto:jamie_adams@nps.gov)>; Barbara Applebaum <[barbara\\_applebaum@nps.gov](mailto:barbara_applebaum@nps.gov)>

Sent: Tue, Sep 5, 2017 5:35 am

Subject: Re: Stonewall NM Today Preliminary Walk through August 30, 2017

Good Morning Michael,

We are so looking forward to this event! Let us know if we can assist in any way...

Warmest Regards,

On Sun, Sep 3, 2017 at 3:54 PM, (b) (6) > wrote:

Hello all,

Thanks for keeping me in the loop. Glad you had the walk-thru and plans are developing. Much gratitude for you folks who took the walk-thru together.

My hubby wants me to book my flight from SFO to Newark before the holiday weekend is over.

I'll be checking travel sites today and also start thinking about where to stay.

Planning to arrive either 10/9 or 10/10, depending on flights and fares.

It's also time for me to put ideas in writing to share with Ken Kidd, regarding what I'd like to see on October 11th.

What better way to spend this Sunday, with San Francisco enduring a real heatwave, then to think about what we'll be doing together on a cool (hope so) day about a month away!

Queer cheers,  
Michael

-----Original Message-----

From: Figueroa-Pinedo, Migdalia <[migdalia\\_figueroa-pinedo@nps.gov](mailto:migdalia_figueroa-pinedo@nps.gov)>

To: Ken Kidd <(b) (6) [gmail.com](mailto:)>; scott <[scott@gorensteinpublicity.com](mailto:scott@gorensteinpublicity.com)>

Cc: Shirley McKinney <[shirley\\_mckinney@nps.gov](mailto:shirley_mckinney@nps.gov)>; Sean Ghazala <[sean\\_ghazala@nps.gov](mailto:sean_ghazala@nps.gov)>;

Jamie Adams <[jamie\\_adams@nps.gov](mailto:jamie_adams@nps.gov)>; Edwin Roman <[edwin\\_roman@nps.gov](mailto:edwin_roman@nps.gov)>; Hector

Fonseca <[hector\\_fonseca@nps.gov](mailto:hector_fonseca@nps.gov)>; Barbara Applebaum <[barbara\\_applebaum@nps.gov](mailto:barbara_applebaum@nps.gov)>;

Michael Petrelis (b) (6)

Sent: Wed, Aug 30, 2017 11:37 am

Subject: Stonewall NM Today Preliminary Walk through August 30, 2017

Good Afternoon Keith and Scott:

Thank you for making time to meet with us. It was a pleasure meeting both of you. To recap some of the thoughts at today's walk through at Stonewall NM the following was discussed:

You will provide a draft run of show/agenda which would include the marching band and a guest singer.

Your request to have an NPS official make the welcome remarks will be addressed with the superintendent.

The NPS will provide our in-house sound system and set it up for the event.  
The NPS will set up the flag a couple of days before the actual event date.  
The NPS will pay for the installation of the flag.

I have cc Hector Fonseca Facility Manager and Edwin Roman, Facility Supervisor so that they can advise us on the where the electrical sources are located within the park for the NPS sound system.

We look forward to working with you, Scott and Michael on this event. If you have any questions, please contact us. Thank you.

[Migdalia Figueroa-Pinedo](#)  
[National Park Service](#)  
[26 Wall Street, 2nd Floor](#)  
[New York, New York 10005](#)  
[Office Telephone: 212.668.2561](#)

["You must never be fearful about what you are doing when it is right"](#)  
[Rosa Parks](#)

[#Tell The Truth](#)

--

Shirley McKinney  
Superintendent, Manhattan Sites:  
African Burial Ground, Castle Clinton, Federal Hall, General Grant, Governors Island, Hamilton Grange, Saint Paul's Church, Stonewall & Theodore Roosevelt Birthplace  
[26 Wall Street, NY NY 10005](#)  
[212-825-6991](#)  
[347-678-7013](#) (cell)



--

Barbara Applebaum  
Chief of Interpretation, Education and Visitor Services  
Manhattan Sites  
26 Wall Street  
New York, NY 10005  
(212) 668-2563 (office)  
(646) 276-0123 (Cell)  
(212) 668-2899 (fax)

STON - Draft PowerPoint - final review.pdf

**From:** [Jones, Amanda](#)  
**To:** [Barbara Applebaum](#); [Shirley McKinney](#)  
**Subject:** STON - Draft PowerPoint - final review  
**Date:** Monday, September 25, 2017 2:08:58 PM  
**Attachments:** [STON\\_September2017\\_PublicMeetingPresentation\\_DRAFT.pptx](#)

---

Barbara and Shirley,

Attached is the revised PP for tomorrow's meeting. Edit as you see fit. I'll incorporate everything once you send it back to me tomorrow.

Thanks,  
Amanda

Amanda Jones, RLA  
Community Planner

Park Planning & Special Studies  
National Park Service – Northeast Region  
200 Chestnut St., Philadelphia, PA 19106  
Land: 215.597.1841 – Cell: 215.873.1033

STON\_September2017\_PublicMeetingPresentation\_.pdf



National Park Service  
U.S. Department of the Interior

# Stonewall National Monument Foundation Document Kick-off Meeting September 26, 2017

National Park Service  
U.S. Department of the Interior

Stonewall  
National  
Monument


EXPERIENCE YOUR AMERICA



# ***What are we going to cover tonight?***

- ✓ How can you help the NPS with future plans for Stonewall National Monument?
- ✓ What is Stonewall National Monument?
- ✓ What has been happening at the park?
- ✓ What is a foundation document and how you can participate?

# Stonewall National Monument

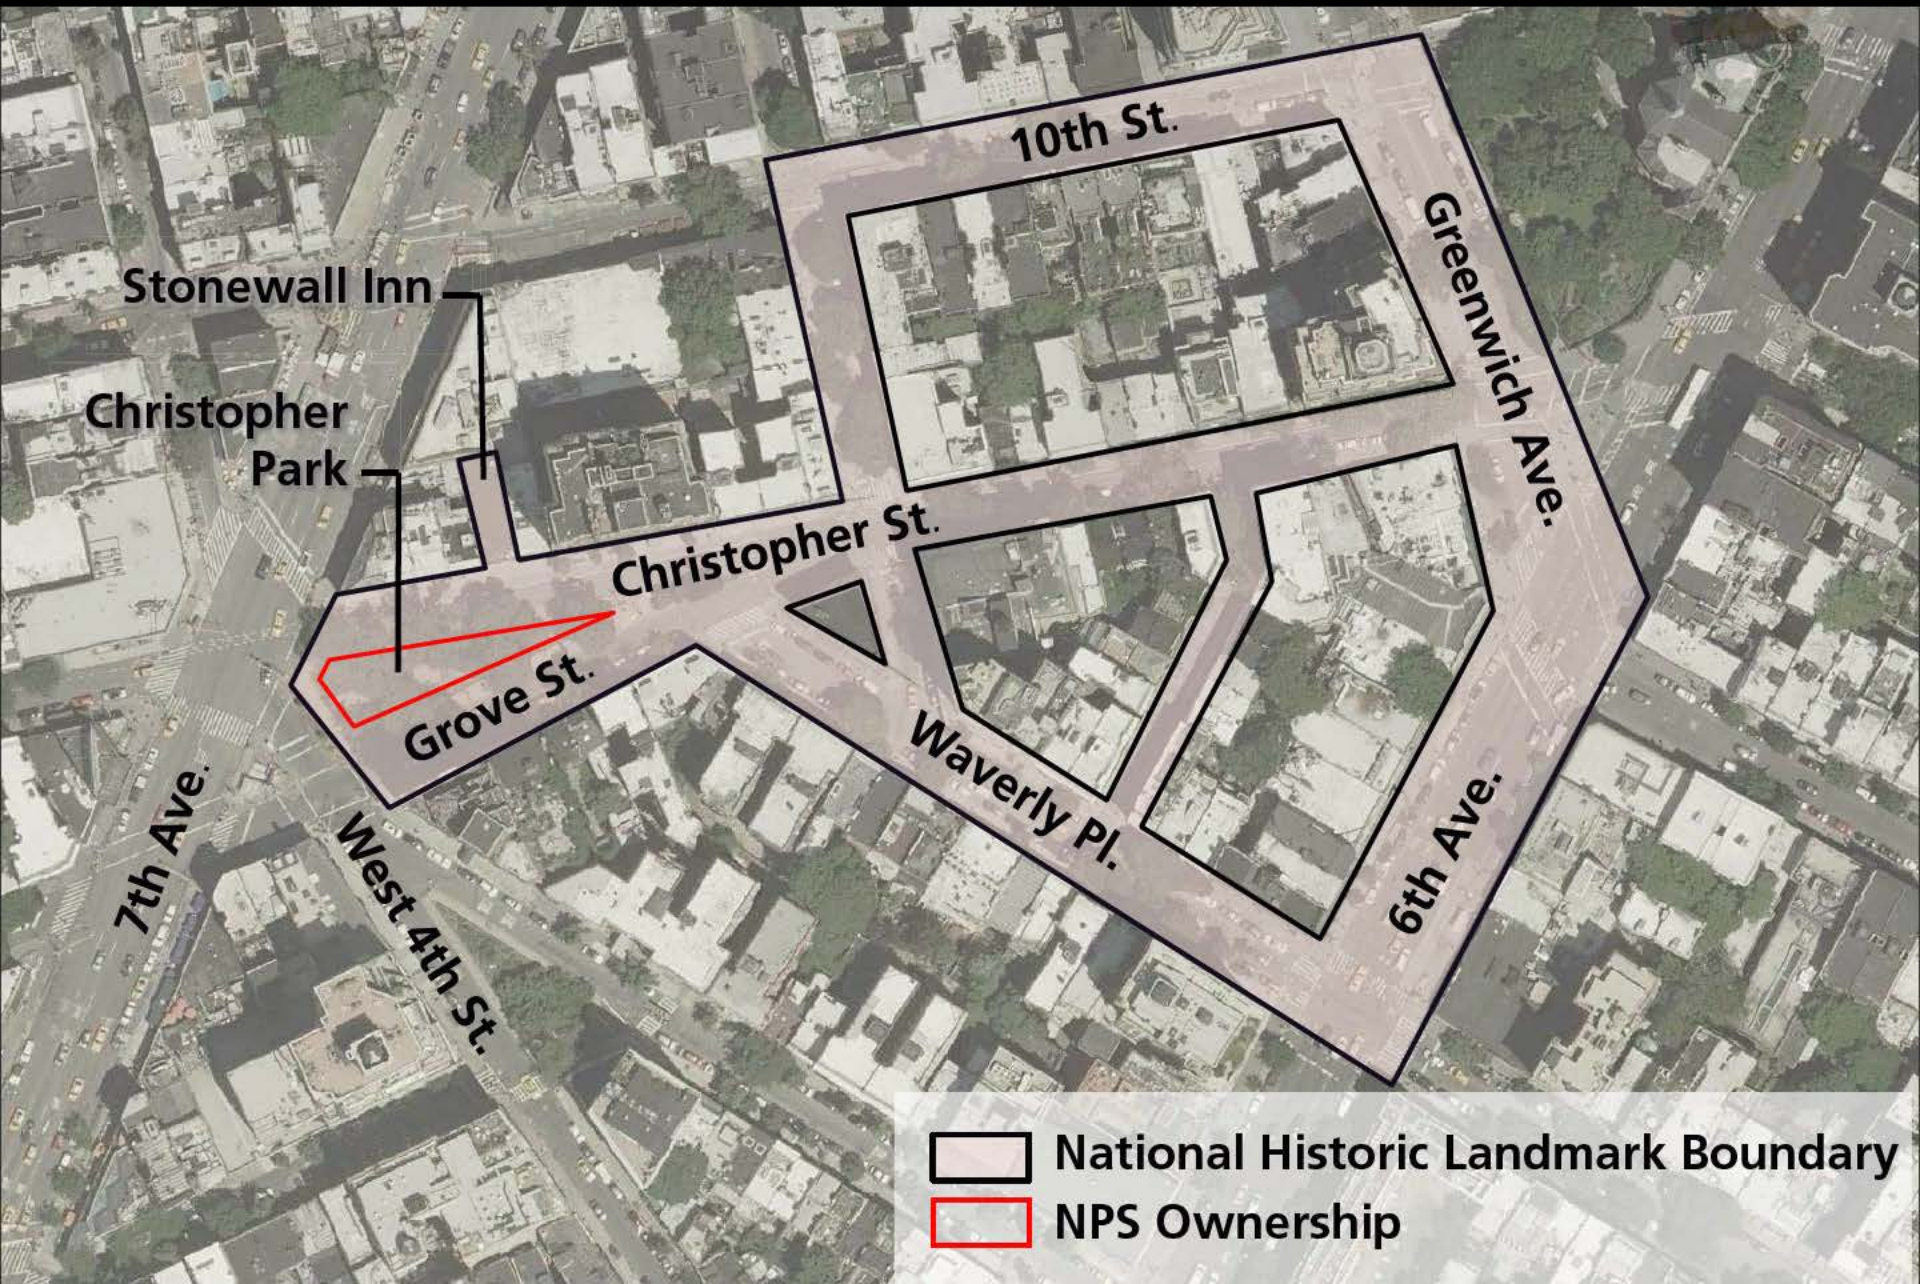

-  National Historic Landmark Boundary
-  NPS Ownership



# *What's Happening at Stonewall?*

**Summer staffing of the Monument included 2 park rangers and 1 social media intern:**

Tuesdays – Saturdays; 12 pm - 8 pm  
(June 25 - October 14)

## **This summer, NPS staff:**

- participated in The Pride March
- participated in Stonewall 50 consortium
- provided assistance and review of National Parks Conservation Association walking tour guide brochure
- developed curriculum education materials to be offered fall 2017

**Rainbow flag to be raised by October 11**





# *What's Happening at Stonewall?*

**National Park Foundation fundraising campaign is supporting the following:**

- Repairs to historic fence
- Hiring interns and seasonal staff (2017 – 2018)
- Development of curriculum based educational and outreach programming

**National Parks & Conservation Assoc.**

- Provides advisory services
- Provides information and surveys visitors on site Wednesdays - Sundays
- Developed walking tour of the National Historic Landmark Historic District





# *What's Happening at Stonewall?*

## **The LGBT Community Center**

- Provides advisory services
- Oral history project in conjunction with Lower East Side Tenement Museum and the National Park Service (available 2019)



## **New York City Parks**

- Provides maintenance of the site including trash and snow removal

## **Christopher Park Alliance**

- Provides advisory services
- Maintains the garden
- Opens and closes the site





# *What's Happening at Stonewall?*



## **New York City Board of Education**

- LGBT liaison program coordinator reviewed and approved curriculum education material (New York City and New York State)



## **Community Board Number 2**

- Provides advisory services



# ***Developing a Foundation Document***

The Presidential Proclamation establishing the park requires the creation of a management plan that will guide the park in fulfilling the following purposes:

- 1. Preserve and protect the objects of historic interest associated with Stonewall National Monument**
- 2. Interpret the monument's objects, resources, and values related to the LGBT civil rights movement.**

In addition, the management plan will set forth partnerships with other related resources, programs, and organizations, both within and outside the National Park System.





# ***What is a Foundation Document?***

- Mandatory 1<sup>st</sup> step in NPS planning
- Provides underlying guidance for park management and planning
- Communicates what is most important about the park to NPS staff, partners, and stakeholders
- Establishes the park's interpretive themes
- Serves as a strategic planning document:
  - Long-range interpretive plan
  - Wayside (signage) plan
  - Transportation plan
  - Partnership action strategy



# Foundation Document - Core Components

Purpose – Grounded in park legislation

Significance – Identifies what is special about the park

Fundamental and Other Important Resources & Values - Key to fulfilling the park's purpose & maintaining its significance

Interpretive Themes – Key stories that connect visitors to the park's significance and the resources & values in the park



# ***Foundation Document Time Frame***

---

## **FOUNDATION DOCUMENT KICK-OFF MEETING**

SEPTEMBER 26, 2017

## **PUBLIC COMMENT PERIOD #1**

SEPTEMBER 26 – OCTOBER 26, 2017

## **PUBLIC MEETING & COMMENT PERIOD - PARK SIGNIFICANCE**

WINTER 2017-2018

## **PUBLIC MEETING & COMMENT PERIOD - INTERPRETIVE THEMES**

WINTER/SPRING 2018

## **PUBLIC MEETING & COMMENT PERIOD - DRAFT FOUNDATION DOCUMENT**

SPRING 2018

## **FOUNDATION DOCUMENT COMPLETE**

SUMMER 2018



## ***SHARE YOUR THOUGHTS ON OUR WEBSITE***

---

- 1) Why is the Stonewall uprising important to American History? What ideas or ideals does Stonewall National Monument represent to you? To others?
- 2) How did Stonewall uprising affect the nation, community, and other places in the world?
- 3) What is your vision for Stonewall National Monument?
- 4) Do you have ideas or information you would like to share with the NPS about Stonewall National Monument? The NPS is working toward a fuller understanding of the events that triggered the Stonewall uprising and occurred during and after the event. If you have stories, old photos, or memories about Stonewall that you are willing to share freely with the public, please provide your contact information.

# Thank You!

<https://parkplanning.nps.gov/ston>

National Park Service  
U.S. Department of the Interior

Re\_ Time Sensitive\_ Need confirmation of Logist....pdf

**From:** [Figueroa-Pinedo, Migdalia](#)  
**To:** [Shirley McKinney](#)  
**Cc:** [Applebaum, Barbara](#); [Hector Fonseca](#); [Edwin Roman](#); [Inzirillo, Vincent](#); [Jamie Adams](#); [Sean Ghazala](#)  
**Subject:** Re: Time Sensitive: Need confirmation of Logistics for the Stonewall NM Flag Raising Event for October 11, 2017  
**Date:** Tuesday, September 26, 2017 5:55:09 AM

---

I am checking with Hector?

[Migdalia Figueroa-Pinedo](#)  
National Park Service  
26 Wall Street , 2nd Floor  
New York, New York 10005  
Office Telephone: 212.668.2561

On Tue, Sep 26, 2017 at 7:53 AM, Shirley McKinney <[shirley\\_mckinney@nps.gov](mailto:shirley_mckinney@nps.gov)> wrote:  
Good Morning,

Can someone please confirm the actual date of flag install?

Shirley McKinney  
Superintendent  
African Burial Ground NM, Manhattan Sites & Stonewall NM  
[26 Wall Street, NY NY 10005](#)  
[212-825-6991](#), Office  
[347-678-7013](#), Cell

Sent from my iPhone

On Sep 26, 2017, at 7:49 AM, Figueroa-Pinedo, Migdalia <[migdalia\\_figueroa-pinedo@nps.gov](mailto:migdalia_figueroa-pinedo@nps.gov)> wrote:

Ok so we are on schedule I can prepare the permit while the applicant gets the insurance.

[Migdalia Figueroa-Pinedo](#)  
National Park Service  
[26 Wall Street , 2nd Floor](#)  
[New York, New York 10005](#)  
[Office Telephone: 212.668.2561](#)

On Mon, Sep 25, 2017 at 4:03 PM, Applebaum, Barbara  
<[barbara\\_applebaum@nps.gov](mailto:barbara_applebaum@nps.gov)> wrote:  
Migdalia

I will have Sean and Jamie coordinate the time for the flag work. It will be \$300. Between October 1-10 will be install event is 10/11/

Barbara

On Mon, Sep 25, 2017 at 10:32 AM, Figueroa-Pinedo, Migdalia <[migdalia\\_figueroa-pinedo@nps.gov](mailto:migdalia_figueroa-pinedo@nps.gov)> wrote:

Has this been arranged?

The NPS will set up the flag a couple of days before the actual event date.

Has this been arranged?

The NPS will pay for the installation of the flag.

Where are the electrical sources located within the park for the NPS sound system?

This is what was discussed at the walk through on August 30, 2017 and we need to make sure we are on track.

Please advise.

Here is their DRAFT Run of Show for the flag raising event:

Here's a rough draft of the run-of-show:

12N--Hello and Intro of National Anthem (Ann Northrop)

12:02: Anthem (Lea Delaria)

12:07: Brief Welcome Remarks, intro National Parks Reps present

12:09: Comments by Parks official, tbd (?)

12:11: Ann intros Leslie Cagan

12:12: Cagan to podium

12:15: Ann intros other community guest, tbd

12:16: Speaker to podium

12:19: Ann intros Petrelis for closing remarks, thank yous, invitation to go outside Park to view flag

12:22: Petrelis invites participants to leave Park and walk along perimeter to flag

Singer(s) located at Flagpole begin to perform "Over the Rainbow" or "True Colors" as group assembles at flag pole.

12:27: when song ends, Petrelis states, "Welcome to Stonewall National Monument, OUR Park, under OUR flag, long may she wave" (or something to that effect

Cheers/applause/photo ops



12:30 Finish

Migdalia Figueroa-Pinedo  
National Park Service  
[26 Wall Street , 2nd Floor](#)  
[New York, New York 10005](#)  
[Office Telephone: 212.668.2561](#)

--

Barbara Applebaum  
Chief of Interpretation, Education and Visitor Services  
Manhattan Sites  
[26 Wall Street](#)  
[New York, NY 10005](#)  
(212) 668-2563 (office)  
(646) 276-0123 (Cell)  
(212) 668-2899 (fax)

Re\_ Time Sensitive\_ Need confirmation of Logist...(1).pdf

**From:** [McKinney, Shirley](#)  
**To:** [Applebaum, Barbara](#)  
**Subject:** Re: Time Sensitive: Need confirmation of Logistics for the Stonewall NM Flag Raising Event for October 11, 2017  
**Date:** Tuesday, September 26, 2017 6:31:39 AM

---

I just left you a voice message on your cell... Who is the flag contractor? We need to get the flag installation confirmed ASAP...

Do you have the rainbow flag that is replacing the NYC Parks flag and do you have a DOI flag same size as rainbow flag that will replace the NY State flag? Are you raising both at the same time with this contractor.

Finally, there is no electric to support our system... What other options did you offer the permittee?

On Tue, Sep 26, 2017 at 7:56 AM, Applebaum, Barbara <[barbara\\_applebaum@nps.gov](mailto:barbara_applebaum@nps.gov)> wrote:

Migdalia

Yes we are on schedule and just need the certificate of insurance. The park is waiving fees for this event due to the civil rights component and importance of the flag to the community.

Barbara

On Tue, Sep 26, 2017 at 7:49 AM, Figueroa-Pinedo, Migdalia <[migdalia\\_figueroa-pinedo@nps.gov](mailto:migdalia_figueroa-pinedo@nps.gov)> wrote:

Ok so we are on schedule I can prepare the permit while the applicant gets the insurance.

[Migdalia Figueroa-Pinedo](#)  
[National Park Service](#)  
[26 Wall Street , 2nd Floor](#)  
[New York, New York 10005](#)  
[Office Telephone: 212.668.2561](#)

On Mon, Sep 25, 2017 at 4:03 PM, Applebaum, Barbara <[barbara\\_applebaum@nps.gov](mailto:barbara_applebaum@nps.gov)> wrote:

Migdalia

I will have Sean and Jamie coordinate the time for the flag work. It will be \$300. Between October 1-10 will be install event is 10/11/

Barbara

On Mon, Sep 25, 2017 at 10:32 AM, Figueroa-Pinedo, Migdalia <

[pinedo@nps.gov](mailto:pinedo@nps.gov)> wrote:

Has this been arranged?

The NPS will set up the flag a couple of days before the actual event date.

Has this been arranged?

The NPS will pay for the installation of the flag.

Where are the electrical sources located within the park for the NPS sound system?

This is what was discussed at the walk through on August 30, 2017 and we need to make sure we are on track.

Please advise.

Here is their DRAFT Run of Show for the flag raising event:

Here's a rough draft of the run-of-show:

12N--Hello and Intro of National Anthem (Ann Northrop)

12:02: Anthem (Lea Delaria)

12:07: Brief Welcome Remarks, intro National Parks Reps present

12:09: Comments by Parks official, tbd (?)

12:11: Ann intros Leslie Cagan

12:12: Cagan to podium

12:15: Ann intros other community guest, tbd

12:16: Speaker to podium

12:19: Ann intros Petrelis for closing remarks, thank yous, invitation to go outside Park to view flag

12:22: Petrelis invites participants to leave Park and walk along perimeter to flag

Singer(s) located at Flagpole begin to perform "Over the Rainbow" or "True Colors" as group assembles at flag pole.

12:27: when song ends, Petrelis states, "Welcome to Stonewall National Monument, OUR Park, under OUR flag, long may she wave" (or something to that effect)

Cheers/applause/photo ops

12:30 Finish

Migdalia Figueroa-Pinedo  
National Park Service  
[26 Wall Street, 2nd Floor](#)  
[New York, New York 10005](#)  
[Office Telephone: 212.668.2561](tel:212.668.2561)

--

Barbara Applebaum  
Chief of Interpretation, Education and Visitor Services  
Manhattan Sites  
[26 Wall Street](#)  
[New York, NY 10005](#)  
[\(212\)](#) 668-2563 (office)  
(646) 276-0123 (Cell)  
(212) 668-2899 (fax)

--

Barbara Applebaum  
Chief of Interpretation, Education and Visitor Services  
Manhattan Sites  
[26 Wall Street](#)  
[New York, NY 10005](#)  
(212) 668-2563 (office)  
(646) 276-0123 (Cell)  
[\(212\)](#) 668-2899 (fax)

--

Shirley McKinney  
Superintendent, Manhattan Sites:  
African Burial Ground, Castle Clinton, Federal Hall, General Grant, Governors Island, Hamilton Grange, Saint Paul's Church, Stonewall & Theodore Roosevelt Birthplace  
26 Wall Street, NY NY 10005  
212-825-6991  
347-678-7013 (cell)



Re\_ Remove and install flags on the Stonewall N....pdf

**From:** [Fonseca, Hector](#)  
**To:** [Barbara Applebaum](#)  
**Subject:** Re: Remove and install flags on the Stonewall National Monument Flag Pole  
**Date:** Tuesday, September 26, 2017 9:24:56 AM

---

Barbara,

What's the story with the installation, I thought you told me yesterday you had a contractor that would install the flags. I asked Migdalia had she knew nothing about it. Shirley suggested we get it installed ASAP instead of waiting for the last minute. Let me know if you need me to do anything to have this done.

Thanks,

Hector Fonseca  
Facility Manager  
Manhattan Sites  
26 Wall Street  
New York, NY 10005  
(Office) 212-825-6889  
(Cell) 917-686-5431

On Tue, Sep 26, 2017 at 8:47 AM, Shirley McKinney <[shirley\\_mckinney@nps.gov](mailto:shirley_mckinney@nps.gov)> wrote:  
Barbara where are the flags?

Hector Barbara has all new flags so can you please arrange to have the flags (US, DOI & Rainbow) installed asap? Let me know your progress today.

Thanks to all...

Shirley McKinney  
Superintendent  
African Burial Ground NM, Manhattan Sites & Stonewall NM  
[26 Wall Street, NY NY 10005](#)  
[212-825-6991](#), Office  
[347-678-7013](#), Cell

Sent from my iPhone

On Sep 26, 2017, at 8:42 AM, Barbara Applebaum <[barbara\\_applebaum@nps.gov](mailto:barbara_applebaum@nps.gov)> wrote:

Sent from my iPhone

Begin forwarded message:

**From:** Abbas Ajmal <[info@nycflagrepair.com](mailto:info@nycflagrepair.com)>  
**Date:** September 20, 2017 at 5:04:06 PM EDT  
**To:** "Applebaum, Barbara" <[barbara\\_applebaum@nps.gov](mailto:barbara_applebaum@nps.gov)>  
**Cc:** Sean Ghazala <[sean\\_ghazala@nps.gov](mailto:sean_ghazala@nps.gov)>, Jamie Adams <[jamie\\_adams@nps.gov](mailto:jamie_adams@nps.gov)>  
**Subject: Re: Remove and install flags on the Stonewall National Monument Flag Pole**

What ever is easier for you. If you can send it to our shop that would be great because we can just head straight there and take care of it instead of having to coordinate with other people.

[9847 212th st](#)  
[queens village ny 11429](#)

Thanks

On Wed, Sep 20, 2017 at 4:38 PM, Applebaum, Barbara <[barbara\\_applebaum@nps.gov](mailto:barbara_applebaum@nps.gov)> wrote:

I will have the rangers who work the site meet you or we can send them to you. Let me know.

Barbara

On Wed, Sep 20, 2017 at 4:36 PM, Abbas Ajmal <[info@nycflagrepair.com](mailto:info@nycflagrepair.com)> wrote:

Excellent. How do we get the flags?

If we are just changing out the flags and you can send the flags to us the service call would be 300\$.

Thanks

On Wed, Sep 20, 2017 at 4:32 PM, Applebaum, Barbara <[barbara\\_applebaum@nps.gov](mailto:barbara_applebaum@nps.gov)> wrote:

Abbas

Four flags

One US Flag, MIA Flag, National Park Service Flag and Rainbow Flag. We have the flags.

Barbara



On Wed, Sep 20, 2017 at 4:23 PM, Abbas Ajmal  
<[info@nycflagrepair.com](mailto:info@nycflagrepair.com)> wrote:

Not a problem.

How many flags are you looking to install?

Thanks,  
Abbas

On Wed, Sep 20, 2017 at 4:17 PM, Applebaum, Barbara  
<[barbara\\_applebaum@nps.gov](mailto:barbara_applebaum@nps.gov)> wrote:

Good afternoon,

It was nice talking to you. See attached map. We need to have existing flags removed and replaced with new flags. The time frame is before October 11. Ideally sometime between October 1 and 9. The flag pole looks to be in good shape.

See attached map of the area.

--

Barbara Applebaum  
Chief of Interpretation, Education and Visitor Services  
Manhattan Sites  
[26 Wall Street](#)  
[New York, NY 10005](#)  
[\(212\) 668-2563](tel:(212)668-2563) (office)  
[\(646\) 276-0123](tel:(646)276-0123) (Cell)  
[\(212\) 668-2899](tel:(212)668-2899) (fax)

--

NYC Flag Repair  
[718-374-5175](tel:718-374-5175)  
[www.nycflagrepair.com](http://www.nycflagrepair.com)  
<http://www.facebook.com/nycflagrepair>

--

Barbara Applebaum  
Chief of Interpretation, Education and Visitor Services  
Manhattan Sites  
[26 Wall Street](#)  
[New York, NY 10005](#)  
[\(212\) 668-2563](tel:(212)668-2563) (office)  
[\(646\) 276-0123](tel:(646)276-0123) (Cell)  
[\(212\) 668-2899](tel:(212)668-2899) (fax)

--

NYC Flag Repair

[718-374-5175](tel:718-374-5175)

[www.nycflagrepair.com](http://www.nycflagrepair.com)

<http://www.facebook.com/nycflagrepair>

--

Barbara Applebaum

Chief of Interpretation, Education and Visitor Services

Manhattan Sites

[26 Wall Street](#)

[New York, NY 10005](#)

[\(212\) 668-2563](tel:(212)668-2563) (office)

[\(646\) 276-0123](tel:(646)276-0123) (Cell)

[\(212\) 668-2899](tel:(212)668-2899) (fax)

--

NYC Flag Repair

718-374-5175

[www.nycflagrepair.com](http://www.nycflagrepair.com)

<http://www.facebook.com/nycflagrepair>

Re\_ Appeal to Barbara - Re\_ Stonewall NM Today ...(1).pdf

**From:** [Ken Kidd](#)  
**To:** [Figueroa-Pinedo, Migdalia](#)  
**Cc:** [Michael Petrelis](#); [Barbara Applebaum](#); [Hector Fonseca](#)  
**Subject:** Re: Appeal to Barbara - Re: Stonewall NM Today Preliminary Walk through August 30, 2017  
**Date:** Tuesday, September 26, 2017 10:36:01 AM

---

Good Morning,

Thanks for your note. I was with the platform party at the Memorial Vigil for Edie Windsor Wednesday evening about two weeks ago--which was lovely, so thank you to NPS!--that happened in the Park there at Stonewall Place. The location for the audio/mic was exactly where we had discussed the program happening, and there was a plugged in system. Do we know/can we find out where that system plugged in?

I really do appreciate all your help with this. On a related question, I wondered whether, for the press release and the program, would National Parks Service like to be referred to as a co-sponsor or co-presenter of the unveiling/dedication on October 11? You certainly have been wonderful partners on this and, after all, you have graciously waived the permit filing fee, the cost of the flagpole rigging, and the audio system. Just let me know.

Many thanks, and all best,

Ken Kidd

On Tue, Sep 26, 2017 at 12:06 PM, Figueroa-Pinedo, Migdalia <[migdalia\\_figueroa-pinedo@nps.gov](mailto:migdalia_figueroa-pinedo@nps.gov)> wrote:

Hi Michael and Ken:

Hector Fonseca, Facility Manager for Stonewall NM was on site yesterday to see where the electrical power source was located within the park. Unfortunately, he discovered that there is no electrical source to hook up the NPS in house sound system. The superintendent suggested that perhaps if you could moved the ceremony to the location by the Stonewall Inn, NPS may be able to obtain permission to utilize their electricity in order to set up the in-house sound system for the event.

Please let us know if this possible and your thoughts.

Thank you.

[Migdalia Figueroa-Pinedo](#)  
[National Park Service](#)  
[26 Wall Street , 2nd Floor](#)  
[New York, New York 10005](#)  
[Office Telephone: 212.668.2561](#)

On Mon, Sep 25, 2017 at 2:23 PM, (b) (6) > wrote:

Hi Barbara,

Thanks for the info and sorry the insurance requirement can't be waived. Will check in with Ken and put time in today on seeing who in NYC can assist us with getting the necessary insurance and paying for it.

Michael

-----Original Message-----

From: Applebaum, Barbara <[barbara\\_applebaum@nps.gov](mailto:barbara_applebaum@nps.gov)>

To: Michael Petrelis (b) (6)

Cc: Migdalia Figueroa-Pinedo <[migdalia\\_figueroa-pinedo@nps.gov](mailto:migdalia_figueroa-pinedo@nps.gov)>; Ken Kidd <(b) (6) [gmail.com](mailto:gmail.com)>; Hector Fonseca <[hector\\_fonseca@nps.gov](mailto:hector_fonseca@nps.gov)>

Sent: Mon, Sep 25, 2017 10:51 am

Subject: Re: Appeal to Barbara - Re: Stonewall NM Today Preliminary Walk through August 30, 2017

Michael

All permits require insurance. Usually people contact their renters or homeowners insurance and get a one day certificate. Usually not very expensive. I am not available this afternoon today at 5 pm eastern time. .

On Mon, Sep 25, 2017 at 1:44 PM, (b) (6) > wrote:

Hello Barbara,

I was informed for the first time last week that we need insurance for our small ceremony on October 11 and I am appealing to you for a waiver. Is there any way you can grant us a waiver for this very important event, please? Happy to discuss the matter on the phone and I will be available to chat on my landline till 2 pm PT/5 pm ET. Let me know. Thanks.

Best,

Michael

Phone: (b) (6)

-----Original Message-----

From: Figueroa-Pinedo, Migdalia <[migdalia\\_figueroa-pinedo@nps.gov](mailto:migdalia_figueroa-pinedo@nps.gov)>

To: Michael Petrelis (b) (6)

Cc: Ken Kidd <(b) (6) [gmail.com](mailto:gmail.com)>; Barbara Applebaum <[barbara\\_applebaum@nps.gov](mailto:barbara_applebaum@nps.gov)>; Hector Fonseca <[hector\\_fonseca@nps.gov](mailto:hector_fonseca@nps.gov)>

Sent: Fri, Sep 22, 2017 4:30 am

Subject: Re: Stonewall NM Today Preliminary Walk through August 30, 2017

I am not authorized to waive insurance. Insurance is a requirement for all events. You need to speak to Barbara directly on this, she will be back in the office on Monday.

Migdalia Figueroa-Pinedo  
National Park Service  
26 Wall Street, 2nd Floor  
New York, New York 10005  
Office Telephone: 212.668.2561

On Thu, Sep 21, 2017 at 4:15 PM, (b) (6) > wrote:

Hi Ken,

Thanks for sharing this info. Looks good to me.

Hi Migdalia,

Would it be possible to get an insurance waiver?

-----Original Message-----

From: Ken Kidd <(b) (6) gmail.com>  
To: Figueroa-Pinedo, Migdalia <migdalia\_figueroa-pinedo@nps.gov>  
Cc: Michael Petrelis (b) (6); Barbara Applebaum  
<barbara\_applebaum@nps.gov>; Hector Fonseca <hector\_fonseca@nps.gov>  
Sent: Thu, Sep 21, 2017 12:09 pm  
Subject: Re: Stonewall NM Today Preliminary Walk through August 30, 2017

Hi,

Here's a rough draft of the run-of-show:

12N--Hello and Intro of National Anthem (Ann Northrop)

12:02: Anthem (Lea Delaria)

12:07: Brief Welcome Remarks, intro National Parks Reps present

12:09: Comments by Parks official, tbd (?)

12:11: Ann intros Leslie Cagan

12:12: Cagan to podium

12:15: Ann intros other community guest, tbd

12:16: Speaker to podium

12:19: Ann intros Petrelis for closing remarks, thank yous, invitation to go outside Park to view flag

12:22: Petrelis invites participants to leave Park and walk along perimeter to flag

Singer(s) located at Flagpole begin to perform "Over the Rainbow" or "True Colors" as group assembles at flag pole.

12:27: when song ends, Petrelis states, "Welcome to Stonewall National Monument, OUR Park, under OUR flag, long may she wave" (or something to that effect)

Cheers/applause/photo ops

12:30 Finish

Many thanks, and all best,

Ken Kidd

On Thu, Sep 21, 2017 at 2:14 PM, Figueroa-Pinedo, Migdalia <[migdalia\\_figueroa-pinedo@nps.gov](mailto:migdalia_figueroa-pinedo@nps.gov)> wrote:

Hi

Did Ken send in the draft for the run of show/agenda? I have not seen it to incorporate it into the permit. I will check with our facility staff on the sources for electricity within the park to see if it has been identified. Also, we need the certificate of liability insurance.

Migdalia Figueroa-Pinedo  
National Park Service  
[26 Wall Street , 2nd Floor](#)  
[New York, New York 10005](#)  
[Office Telephone: 212.668.2561](#)

On Thu, Sep 21, 2017 at 2:08 PM, <(b) (6)> wrote:

Good morning, NPS folks.

I'm following up on the permit application I submitted last month.

Hoping that since you've had the walk-thru with Ken that the permit will be approved.

Please let me know what's happening and look forward to receiving the official written permit.

Thanks.

Michael

-----Original Message-----

From: McKinney, Shirley <[shirley\\_mckinney@nps.gov](mailto:shirley_mckinney@nps.gov)>

To: Michael Petrelis (b) (6)

Cc: Figueroa-Pinedo, Migdalia <[migdalia\\_figueroa-pinedo@nps.gov](mailto:migdalia_figueroa-pinedo@nps.gov)>; Ken Kidd

<(b) (6) gmail.com>; scott <scott@gorensteinpublicity.com>; Jamie Adams <jamie\_adams@nps.gov>; Barbara Applebaum <barbara\_applebaum@nps.gov>  
Sent: Tue, Sep 5, 2017 5:35 am  
Subject: Re: Stonewall NM Today Preliminary Walk through August 30, 2017

Good Morning Michael,

We are so looking forward to this event! Let us know if we can assist in any way...

Warmest Regards,

On Sun, Sep 3, 2017 at 3:54 PM, <(b) (6)> wrote:

Hello all,

Thanks for keeping me in the loop. Glad you had the walk-thru and plans are developing. Much gratitude for you folks who took the walk-thru together.

My hubby wants me to book my flight from SFO to Newark before the holiday weekend is over.

I'll be checking travel sites today and also start thinking about where to stay.

Planning to arrive either 10/9 or 10/10, depending on flights and fares.

It's also time for me to put ideas in writing to share with Ken Kidd, regarding what I'd like to see on October 11th.

What better way to spend this Sunday, with San Francisco enduring a real heatwave, then to think about what we'll be doing together on a cool (hope so) day about a month away!

Queer cheers,  
Michael

-----Original Message-----

From: Figueroa-Pinedo, Migdalia <migdalia\_figueroa-pinedo@nps.gov>  
To: Ken Kidd <(b) (6) gmail.com>; scott <scott@gorensteinpublicity.com>  
Cc: Shirley McKinney <shirley\_mckinney@nps.gov>; Sean Ghazala <sean\_ghazala@nps.gov>; Jamie Adams <jamie\_adams@nps.gov>; Edwin Roman <edwin\_roman@nps.gov>; Hector Fonseca <hector\_fonseca@nps.gov>; Barbara Applebaum <barbara\_applebaum@nps.gov>; Michael Petrelis <(b) (6)>  
Sent: Wed, Aug 30, 2017 11:37 am  
Subject: Stonewall NM Today Preliminary Walk through August 30, 2017

Good Afternoon Keith and Scott:



Thank you for making time to meet with us. It was a pleasure meeting both of you. To recap some of the thoughts at today's walk through at Stonewall NM the following was discussed:

You will provide a draft run of show/agenda which would include the marching band and a guest singer.

Your request to have an NPS official make the welcome remarks will be addressed with the superintendent.

The NPS will provide our in-house sound system and set it up for the event.  
The NPS will set up the flag a couple of days before the actual event date.  
The NPS will pay for the installation of the flag.

I have cc Hector Fonseca Facility Manager and Edwin Roman, Facility Supervisor so that they can advise us on the where the electrical sources are located within the park for the NPS sound system.

We look forward to working with you, Scott and Michael on this event. If you have any questions, please contact us. Thank you.

Migdalia Figueroa-Pinedo  
National Park Service  
[26 Wall Street , 2nd Floor](#)  
[New York, New York 10005](#)  
[Office Telephone: 212.668.2561](#)

"You must never be fearful about what you are doing when it is right"  
Rosa Parks

#Tell The Truth

--

Shirley McKinney  
Superintendent, Manhattan Sites:  
African Burial Ground, Castle Clinton, Federal Hall, General Grant, Governors Island,  
Hamilton Grange, Saint Paul's Church, Stonewall & Theodore Roosevelt Birthplace  
[26 Wall Street, NY NY 10005](#)  
[212-825-6991](#)  
[347-678-7013](#) (cell)



--

Barbara Applebaum  
Chief of Interpretation, Education and Visitor Services  
Manhattan Sites

26 Wall Street

[New York, NY 10005](#)

[\(212\) 668-2563](#) (office)

[\(646\) 276-0123](#) (Cell)

[\(212\) 668-2899](#) (fax)

Re\_ Appeal to Barbara - Re\_ Stonewall NM Today ...(2).pdf

**From:** [Figueroa-Pinedo, Migdalia](#)  
**To:** [McKinney, Shirley](#)  
**Cc:** [Barbara Applebaum](#); [Hector Fonseca](#)  
**Subject:** Re: Appeal to Barbara - Re: Stonewall NM Today Preliminary Walk through August 30, 2017  
**Date:** Tuesday, September 26, 2017 11:25:37 AM

---

What do I tell him is there a contact we can referred him to...

Migdalia Figueroa-Pinedo  
National Park Service  
26 Wall Street , 2nd Floor  
New York, New York 10005  
Office Telephone: 212.668.2561

On Tue, Sep 26, 2017 at 1:21 PM, McKinney, Shirley <[shirley\\_mckinney@nps.gov](mailto:shirley_mckinney@nps.gov)> wrote:  
The event he is referencing was organized by the city not NPS...

On Tue, Sep 26, 2017 at 1:16 PM, Figueroa-Pinedo, Migdalia <[migdalia\\_figueroa-pinedo@nps.gov](mailto:migdalia_figueroa-pinedo@nps.gov)> wrote:

Let me know how to respond since I do not anything about a Memorial Vigil for Edie Windsor?  
I found this article online (see Ken requests in the email below)

## **Candlelight Memorial Held For Edie Windsor At Stonewall**

Obama also paid tribute to the LGBT icon in a moving Facebook post.  
by [Kristina Marusic](#) 9/13/2017

Last night people gathered at the Stonewall National Monument in New York to remember LGBT activist and icon Edith Windsor, who [passed away yesterday at the age of 88](#).

Windsor was the lead plaintiff in the Supreme Court case United States v. Windsor, which successfully struck down the Defense of Marriage Act (DOMA) in 2013 and gave same-sex couples federal recognition and benefits for the first time. The case helped pave the way for the Supreme Court's 2015 marriage equality decision.

Mourners who gathered to pay tribute to Windsor at Stonewall last night lit candles and sang "Over the Rainbow."

There's a vigil happening for Edie tonight at the Stonewall National Monument in New York City

The memorial was organized by the LGBT Center, Equality New York, Callen-Lorde, GMHC, SAGE, the Stonewall Democrats of New York City, Harlem Pride, and Marriage Equality USA, according to [the event's Facebook page](#).

Several speakers paid tribute to Windsor, and the Big Apple Marching Band played in her honor.

Migdalia Figueroa-Pinedo  
National Park Service  
[26 Wall Street , 2nd Floor](#)  
[New York, New York 10005](#)  
[Office Telephone: 212.668.2561](#)

----- Forwarded message -----

**From:** Ken Kidd <(b) (6) [gmail.com](#)>  
**Date:** Tue, Sep 26, 2017 at 12:34 PM  
**Subject:** Re: Appeal to Barbara - Re: Stonewall NM Today Preliminary Walk through August 30, 2017  
**To:** "Figueroa-Pinedo, Migdalia" <[migdalia\\_figueroa-pinedo@nps.gov](mailto:migdalia_figueroa-pinedo@nps.gov)>  
**Cc:** Michael Petrelis <(b) (6) [gmail.com](#)>, Barbara Applebaum <[barbara\\_applebaum@nps.gov](mailto:barbara_applebaum@nps.gov)>, Hector Fonseca <[hector\\_fonseca@nps.gov](mailto:hector_fonseca@nps.gov)>

**Good Morning,**

**Thanks for your note. I was with the platform party at the Memorial Vigil for Edie Windsor Wednesday evening about two weeks ago--which was lovely, so thank you to NPS!--that happened in the Park there at Stonewall Place. The location for the audio/mic was exactly where we had discussed the program happening, and there was a plugged in system. Do we know/can we find out where that system plugged in?**

**I really do appreciate all your help with this. On a related question, I wondered whether, for the press release and the program, would National Parks Service like to be referred to as a co-sponsor or co-presenter of the unveiling/dedication on October 11? You certainly have been wonderful partners on this and, after all, you have graciously waived the permit filing fee, the cost of thte flagpole rigging, and the audio system. Just let me know.**

**Many thanks, and all best,**

**Ken Kidd**

On Tue, Sep 26, 2017 at 12:06 PM, Figueroa-Pinedo, Migdalia <[migdalia\\_figueroa-pinedo@nps.gov](mailto:migdalia_figueroa-pinedo@nps.gov)> wrote:

Hi Michael and Ken:

Hector Fonseca, Facility Manager for Stonewall NM was on site yesterday to see where the electrical power source was located within the park. Unfortunately, he discovered that there is no electrical source to hook up the NPS in house sound system. The superintendent suggested that perhaps if you could moved the ceremony to the location by the Stonewall Inn,

NPS may be able to obtain permission to utilize their electricity in order to set up the in-house sound system for the event.

Please let us know if this possible and your thoughts.

Thank you.

[Migdalia Figueroa-Pinedo](#)  
[National Park Service](#)  
[26 Wall Street , 2nd Floor](#)  
[New York, New York 10005](#)  
[Office Telephone: 212.668.2561](#)

On Mon, Sep 25, 2017 at 2:23 PM, (b) (6) > wrote:

Hi Barbara,

Thanks for the info and sorry the insurance requirement can't be waived. Will check in with Ken and put time in today on seeing who in NYC can assist us with getting the necessary insurance and paying for it.

Michael

-----Original Message-----

From: Applebaum, Barbara <[barbara\\_applebaum@nps.gov](mailto:barbara_applebaum@nps.gov)>

To: Michael Petrelis (b) (6)

Cc: Migdalia Figueroa-Pinedo <[migdalia\\_figueroa-pinedo@nps.gov](mailto:migdalia_figueroa-pinedo@nps.gov)>; Ken Kidd <(b) (6) [gmail.com](mailto:gmail.com)>; Hector Fonseca <[hector\\_fonseca@nps.gov](mailto:hector_fonseca@nps.gov)>

Sent: Mon, Sep 25, 2017 10:51 am

Subject: Re: Appeal to Barbara - Re: Stonewall NM Today Preliminary Walk through August 30, 2017

Michael

All permits require insurance. Usually people contact their renters or homeowners insurance and get a one day certificate. Usually not very expensive. I am not available this afternoon today at 5 pm eastern time. .

On Mon, Sep 25, 2017 at 1:44 PM, (b) (6) > wrote:

Hello Barbara,

I was informed for the first time last week that we need insurance for our small ceremony on October 11 and I am appealing to you for a waiver. Is there any way you can grant us a waiver for this very important event, please? Happy to discuss the matter on the phone and I will be available to

chat on my landline till 2 pm PT/5 pm ET. Let me know. Thanks.

Best,

Michael

Phone: (b) (6)

-----Original Message-----

From: Figueroa-Pinedo, Migdalia <[migdalia\\_figueroa-pinedo@nps.gov](mailto:migdalia_figueroa-pinedo@nps.gov)>

To: Michael Petrelis (b) (6) >

Cc: Ken Kidd <(b) (6) [gmail.com](mailto:(b) (6)@gmail.com)>; Barbara Applebaum  
<[barbara\\_applebaum@nps.gov](mailto:barbara_applebaum@nps.gov)>; Hector Fonseca <[hector\\_fonseca@nps.gov](mailto:hector_fonseca@nps.gov)>

Sent: Fri, Sep 22, 2017 4:30 am

Subject: Re: Stonewall NM Today Preliminary Walk through August 30, 2017

I am not authorized to waive insurance. Insurance is a requirement for all events. You need to speak to Barbara directly on this, she will be back in the office on Monday.

[Migdalia Figueroa-Pinedo](#)  
[National Park Service](#)  
[26 Wall Street , 2nd Floor](#)  
[New York, New York 10005](#)  
[Office Telephone: 212.668.2561](#)

On Thu, Sep 21, 2017 at 4:15 PM, (b) (6) > wrote:

Hi Ken,

Thanks for sharing this info. Looks good to me.

Hi Migdalia,

Would it be possible to get an insurance waiver?

-----Original Message-----

From: Ken Kidd <(b) (6) [gmail.com](mailto:(b) (6)@gmail.com)>

To: Figueroa-Pinedo, Migdalia <[migdalia\\_figueroa-pinedo@nps.gov](mailto:migdalia_figueroa-pinedo@nps.gov)>

Cc: Michael Petrelis (b) (6) >; Barbara Applebaum  
<[barbara\\_applebaum@nps.gov](mailto:barbara_applebaum@nps.gov)>; Hector Fonseca <[hector\\_fonseca@nps.gov](mailto:hector_fonseca@nps.gov)>

Sent: Thu, Sep 21, 2017 12:09 pm

Subject: Re: Stonewall NM Today Preliminary Walk through August 30, 2017

Hi,

Here's a rough draft of the run-of-show:

12N--Hello and Intro of National Anthem (Ann Northrop)

12:02: Anthem (Lea Delaria)

12:07: Brief Welcome Remarks, intro National Parks Reps present

12:09: Comments by Parks official, tbd (?)

12:11: Ann intros Leslie Cagan

12:12: Cagan to podium

12:15: Ann intros other community guest, tbd

12:16: Speaker to podium

12:19: Ann intros Petrelis for closing remarks, thank yous, invitation to go outside Park to view flag

12:22: Petrelis invites participants to leave Park and walk along perimeter to flag

Singer(s) located at Flagpole begin to perform "Over the Rainbow" or "True Colors" as group assembles at flag pole.

12:27: when song ends, Petrelis states, "Welcome to Stonewall National Monument, OUR Park, under OUR flag, long may she wave" (or something to that effect

Cheers/applause/photo ops

12:30 Finish

Many thanks, and all best,

Ken Kidd

On Thu, Sep 21, 2017 at 2:14 PM, Figueroa-Pinedo, Migdalia <[migdalia\\_figueroa-pinedo@nps.gov](mailto:migdalia_figueroa-pinedo@nps.gov)> wrote:

Hi

Did Ken send in the draft for the run of show/agenda? I have not seen it to incorporate it into the permit. I will check with our facility staff on the sources for electricity within the park to see if it has been identified. Also, we need the certificate of liability insurance.

[Migdalia Figueroa-Pinedo](#)  
[National Park Service](#)  
[26 Wall Street , 2nd Floor](#)  
[New York, New York 10005](#)  
[Office Telephone: 212.668.2561](#)

On Thu, Sep 21, 2017 at 2:08 PM, <(b) (6)> wrote:

Good morning, NPS folks.

I'm following up on the permit application I submitted last month.



Hoping that since you've had the walk-thru with Ken that the permit will be approved.

Please let me know what's happening and look forward to receiving the official written permit.

Thanks.

Michael

-----Original Message-----

From: McKinney, Shirley <[shirley\\_mckinney@nps.gov](mailto:shirley_mckinney@nps.gov)>

To: Michael Petrelis <(b) (6)>

Cc: Figueroa-Pinedo, Migdalia <[migdalia\\_figueroa-pinedo@nps.gov](mailto:migdalia_figueroa-pinedo@nps.gov)>; Ken Kidd <(b) (6) [gmail.com](mailto:)>; scott <[scott@gorensteinpublicity.com](mailto:scott@gorensteinpublicity.com)>; Jamie Adams <[jamie\\_adams@nps.gov](mailto:jamie_adams@nps.gov)>; Barbara Applebaum <[barbara\\_applebaum@nps.gov](mailto:barbara_applebaum@nps.gov)>

Sent: Tue, Sep 5, 2017 5:35 am

Subject: Re: Stonewall NM Today Preliminary Walk through August 30, 2017

Good Morning Michael,

We are so looking forward to this event! Let us know if we can assist in any way...

Warmest Regards,

On Sun, Sep 3, 2017 at 3:54 PM, <(b) (6)> wrote:

Hello all,

Thanks for keeping me in the loop. Glad you had the walk-thru and plans are developing. Much gratitude for you folks who took the walk-thru together.

My hubby wants me to book my flight from SFO to Newark before the holiday weekend is over.

I'll be checking travel sites today and also start thinking about where to stay.

Planning to arrive either 10/9 or 10/10, depending on flights and fares.

It's also time for me to put ideas in writing to share with Ken Kidd, regarding what I'd like to see on October 11th.

What better way to spend this Sunday, with San Francisco enduring a

real heatwave, then to think about what we'll be doing together on a cool (hope so) day about a month away!

Queer cheers,  
Michael

-----Original Message-----

From: Figueroa-Pinedo, Migdalia <[migdalia\\_figueroa-pinedo@nps.gov](mailto:migdalia_figueroa-pinedo@nps.gov)>  
To: Ken Kidd <(b) (6) [gmail.com](mailto:)>; scott <[scott@gorensteinpublicity.com](mailto:scott@gorensteinpublicity.com)>  
Cc: Shirley McKinney <[shirley\\_mckinney@nps.gov](mailto:shirley_mckinney@nps.gov)>; Sean Ghazala <[sean\\_ghazala@nps.gov](mailto:sean_ghazala@nps.gov)>; Jamie Adams <[jamie\\_adams@nps.gov](mailto:jamie_adams@nps.gov)>; Edwin Roman <[edwin\\_roman@nps.gov](mailto:edwin_roman@nps.gov)>; Hector Fonseca <[hector\\_fonseca@nps.gov](mailto:hector_fonseca@nps.gov)>; Barbara Applebaum <[barbara\\_applebaum@nps.gov](mailto:barbara_applebaum@nps.gov)>; Michael Petrelis <(b) (6) >  
Sent: Wed, Aug 30, 2017 11:37 am  
Subject: Stonewall NM Today Preliminary Walk through August 30, 2017

Good Afternoon Keith and Scott:

Thank you for making time to meet with us. It was a pleasure meeting both of you. To recap some of the thoughts at today's walk through at Stonewall NM the following was discussed:

You will provide a draft run of show/agenda which would include the marching band and a guest singer.

Your request to have an NPS official make the welcome remarks will be addressed with the superintendent.

The NPS will provide our in-house sound system and set it up for the event.  
The NPS will set up the flag a couple of days before the actual event date.  
The NPS will pay for the installation of the flag.

I have cc Hector Fonseca Facility Manager and Edwin Roman, Facility Supervisor so that they can advise us on the where the electrical sources are located within the park for the NPS sound system.

We look forward to working with you, Scott and Michael on this event. If you have any questions, please contact us. Thank you.

Migdalia Figueroa-Pinedo  
National Park Service  
[26 Wall Street ,2nd Floor](#)  
[New York, New York 10005](#)  
[Office Telephone: 212.668.2561](#)

"You must never be fearful about what you are doing when it is right"

Rosa Parks

#Tell The Truth

Shirley McKinney  
Superintendent, Manhattan Sites:  
African Burial Ground, Castle Clinton, Federal Hall, General Grant, Governors Island,  
Hamilton Grange, Saint Paul's Church, Stonewall & Theodore Roosevelt Birthplace  
[26 Wall Street, NY NY 10005](#)  
[212-825-6991](#)  
[347-678-7013](#) (cell)



--  
Barbara Applebaum  
Chief of Interpretation, Education and Visitor Services  
Manhattan Sites  
[26 Wall Street](#)  
[New York, NY 10005](#)  
[\(212\) 668-2563](#) (office)  
[\(646\) 276-0123](#) (Cell)  
[\(212\) 668-2899](#) (fax)

--  
Shirley McKinney  
Superintendent, Manhattan Sites:  
African Burial Ground, Castle Clinton, Federal Hall, General Grant, Governors Island, Hamilton Grange, Saint  
Paul's Church, Stonewall & Theodore Roosevelt Birthplace\_  
[26 Wall Street](#), NY NY 10005  
212-825-6991  
347-678-7013 (cell)



Re\_ Appeal to Barbara - Re\_ Stonewall NM Today ...(3).pdf

**From:** [McKinney, Shirley](#)  
**To:** [Figueroa-Pinedo, Migdalia](#)  
**Cc:** [Barbara Applebaum](#); [Hector Fonseca](#)  
**Subject:** Re: Appeal to Barbara - Re: Stonewall NM Today Preliminary Walk through August 30, 2017  
**Date:** Tuesday, September 26, 2017 11:29:24 AM

---

The event he is referencing was organized by the city not NPS...

On Tue, Sep 26, 2017 at 1:16 PM, Figuroa-Pinedo, Migdalia <[migdalia\\_figueroa-pinedo@nps.gov](mailto:migdalia_figueroa-pinedo@nps.gov)> wrote:

Let me know how to respond since I do not anything about a Memorial Vigil for Edie Windsor?  
I found this article online (see Ken requests in the email below)

## Candlelight Memorial Held For Edie Windsor At Stonewall

Obama also paid tribute to the LGBT icon in a moving Facebook post.  
by [Kristina Marusic](#) 9/13/2017

Last night people gathered at the Stonewall National Monument in New York to remember LGBT activist and icon Edith Windsor, who [passed away yesterday at the age of 88](#).

Windsor was the lead plaintiff in the Supreme Court case United States v. Windsor, which successfully struck down the Defense of Marriage Act (DOMA) in 2013 and gave same-sex couples federal recognition and benefits for the first time. The case helped pave the way for the Supreme Court's 2015 marriage equality decision.

Mourners who gathered to pay tribute to Windsor at Stonewall last night lit candles and sang "Over the Rainbow."

There's a vigil happening for Edie tonight at the Stonewall National Monument in New York City

The memorial was organized by the LGBT Center, Equality New York, Callen-Lorde, GMHC, SAGE, the Stonewall Democrats of New York City, Harlem Pride, and Marriage Equality USA, according to [the event's Facebook page](#).

Several speakers paid tribute to Windsor, and the Big Apple Marching Band played in her honor.

Migdalia Figueroa-Pinedo  
National Park Service  
[26 Wall Street ,2nd Floor](#)  
[New York, New York 10005](#)  
[Office Telephone: 212.668.2561](#)

----- Forwarded message -----

**From:** Ken Kidd <(b) (6) gmail.com>

**Date:** Tue, Sep 26, 2017 at 12:34 PM

**Subject:** Re: Appeal to Barbara - Re: Stonewall NM Today Preliminary Walk through August 30, 2017

**To:** "Figuroa-Pinedo, Migdalia" <migdalia\_figuroa-pinedo@nps.gov>

**Cc:** Michael Petrelis (b) (6) >, Barbara Applebaum <barbara\_applebaum@nps.gov>, Hector Fonseca <hector\_fonseca@nps.gov>

**Good Morning,**

**Thanks for your note. I was with the platform party at the Memorial Vigil for Edie Windsor Wednesday evening about two weeks ago--which was lovely, so thank you to NPS!--that happened in the Park there at Stonewall Place. The location for the audio/mic was exactly where we had discussed the program happening, and there was a plugged in system. Do we know/can we find out where that system plugged in?**

**I really do appreciate all your help with this. On a related question, I wondered whether, for the press release and the program, would National Parks Service like to be referred to as a co-sponsor or co-presenter of the unveiling/dedication on October 11? You certainly have been wonderful partners on this and, after all, you have graciously waived the permit filing fee, the cost of thte flagpole rigging, and the audio system. Just let me know.**

**Many thanks, and all best,**

**Ken Kidd**

On Tue, Sep 26, 2017 at 12:06 PM, Figuroa-Pinedo, Migdalia <migdalia\_figuroa-pinedo@nps.gov> wrote:

Hi Michael and Ken:

Hector Fonseca, Facility Manager for Stonewall NM was on site yesterday to see where the electrical power source was located within the park. Unfortunately, he discovered that there is no electrical source to hook up the NPS in house sound system. The superintendent suggested that perhaps if you could moved the ceremony to the location by the Stonewall Inn, NPS may be able to obtain permission to utilized their electricity in order to set up the in-house sound system for the event.

Please let us know if this possible and your thoughts.

Thank you.

Migdalia Figuroa-Pinedo  
National Park Service  
[26 Wall Street , 2nd Floor](#)  
[New York, New York 10005](#)  
Office Telephone: [212.668.2561](tel:212.668.2561)

On Mon, Sep 25, 2017 at 2:23 PM, <(b) (6)> wrote:

Hi Barbara,

Thanks for the info and sorry the insurance requirement can't be waived. Will check in with Ken and put time in today on seeing who in NYC can assist us with getting the necessary insurance and paying for it.

Michael

-----Original Message-----

From: Applebaum, Barbara <[barbara\\_applebaum@nps.gov](mailto:barbara_applebaum@nps.gov)>

To: Michael Petrelis (b) (6)

Cc: Migdalia Figueroa-Pinedo <[migdalia\\_figueroa-pinedo@nps.gov](mailto:migdalia_figueroa-pinedo@nps.gov)>; Ken Kidd

<(b) (6) [gmail.com](mailto:)>; Hector Fonseca <[hector\\_fonseca@nps.gov](mailto:hector_fonseca@nps.gov)>

Sent: Mon, Sep 25, 2017 10:51 am

Subject: Re: Appeal to Barbara - Re: Stonewall NM Today Preliminary Walk through August 30, 2017

Michael

All permits require insurance. Usually people contact their renters or homeowners insurance and get a one day certificate. Usually not very expensive. I am not available this afternoon today at 5 pm eastern time. .

On Mon, Sep 25, 2017 at 1:44 PM, (b) (6) > wrote:

Hello Barbara,

I was informed for the first time last week that we need insurance for our small ceremony on October 11 and I am appealing to you for a waiver. Is there any way you can grant us a waiver for this very important event, please? Happy to discuss the matter on the phone and I will be available to chat on my landline till 2 pm PT/5 pm ET. Let me know. Thanks.

Best,

Michael

Phone: (b) (6)

-----Original Message-----

From: Figueroa-Pinedo, Migdalia <[migdalia\\_figueroa-pinedo@nps.gov](mailto:migdalia_figueroa-pinedo@nps.gov)>

To: Michael Petrelis (b) (6)

Cc: Ken Kidd <(b) (6) [REDACTED]@gmail.com>; Barbara Applebaum <barbara\_applebaum@nps.gov>; Hector Fonseca <hector\_fonseca@nps.gov>  
Sent: Fri, Sep 22, 2017 4:30 am  
Subject: Re: Stonewall NM Today Preliminary Walk through August 30, 2017

I am not authorized to waive insurance. Insurance is a requirement for all events. You need to speak to Barbara directly on this, she will be back in the office on Monday.

Migdalia Figueroa-Pinedo  
National Park Service  
[26 Wall Street , 2nd Floor](#)  
[New York, New York 10005](#)  
[Office Telephone: 212.668.2561](#)

On Thu, Sep 21, 2017 at 4:15 PM, <(b) (6) [REDACTED]> wrote:

Hi Ken,

Thanks for sharing this info. Looks good to me.

Hi Migdalia,

Would it be possible to get an insurance waiver?

-----Original Message-----

From: Ken Kidd <(b) (6) [REDACTED]@gmail.com>  
To: Figueroa-Pinedo, Migdalia <migdalia\_figueroa-pinedo@nps.gov>  
Cc: Michael Petrelis <(b) (6) [REDACTED]>; Barbara Applebaum <barbara\_applebaum@nps.gov>; Hector Fonseca <hector\_fonseca@nps.gov>  
Sent: Thu, Sep 21, 2017 12:09 pm  
Subject: Re: Stonewall NM Today Preliminary Walk through August 30, 2017

Hi,

Here's a rough draft of the run-of-show:

12N--Hello and Intro of National Anthem (Ann Northrop)

12:02: Anthem (Lea Delaria)

12:07: Brief Welcome Remarks, intro National Parks Reps present

12:09: Comments by Parks official, tbd (?)

12:11: Ann intros Leslie Cagan

12:12: Cagan to podium

12:15: Ann intros other community guest, tbd



12:16: Speaker to podium

12:19: Ann intros Petrelis for closing remarks, thank yous, invitation to go outside Park to view flag

12:22: Petrelis invites participants to leave Park and walk along perimeter to flag

Singer(s) located at Flagpole begin to perform "Over the Rainbow" or "True Colors" as group assembles at flag pole.

12:27: when song ends, Petrelis states, "Welcome to Stonewall National Monument, OUR Park, under OUR flag, long may she wave" (or something to that effect

Cheers/applause/photo ops

12:30 Finish

Many thanks, and all best,

Ken Kidd

On Thu, Sep 21, 2017 at 2:14 PM, Figueroa-Pinedo, Migdalia <[migdalia\\_figueroa-pinedo@nps.gov](mailto:migdalia_figueroa-pinedo@nps.gov)> wrote:

Hi

Did Ken send in the draft for the run of show/agenda? I have not seen it to incorporate it into the permit. I will check with our facility staff on the sources for electricity within the park to see if it has been identified. Also, we need the certificate of liability insurance.

Migdalia Figueroa-Pinedo  
National Park Service  
[26 Wall Street , 2nd Floor](#)  
[New York, New York 10005](#)  
[Office Telephone: 212.668.2561](#)

On Thu, Sep 21, 2017 at 2:08 PM, <(b) (6)> wrote:

Good morning, NPS folks.

I'm following up on the permit application I submitted last month.

Hoping that since you've had the walk-thru with Ken that the permit will be approved.

Please let me know what's happening and look forward to receiving the official written permit.

Thanks.

Michael

-----Original Message-----

From: McKinney, Shirley <[shirley\\_mckinney@nps.gov](mailto:shirley_mckinney@nps.gov)>  
To: Michael Petrelis <(b) (6)>  
Cc: Figueroa-Pinedo, Migdalia <[migdalia\\_figueroa-pinedo@nps.gov](mailto:migdalia_figueroa-pinedo@nps.gov)>; Ken Kidd <(b) (6) [gmail.com](mailto:gmail.com)>; scott <[scott@gorensteinpublicity.com](mailto:scott@gorensteinpublicity.com)>; Jamie Adams <[jamie\\_adams@nps.gov](mailto:jamie_adams@nps.gov)>; Barbara Applebaum <[barbara\\_applebaum@nps.gov](mailto:barbara_applebaum@nps.gov)>  
Sent: Tue, Sep 5, 2017 5:35 am  
Subject: Re: Stonewall NM Today Preliminary Walk through August 30, 2017

Good Morning Michael,

We are so looking forward to this event! Let us know if we can assist in any way...

Warmest Regards,

On Sun, Sep 3, 2017 at 3:54 PM, <(b) (6)> wrote:

Hello all,

Thanks for keeping me in the loop. Glad you had the walk-thru and plans are developing. Much gratitude for you folks who took the walk-thru together.

My hubby wants me to book my flight from SFO to Newark before the holiday weekend is over.

I'll be checking travel sites today and also start thinking about where to stay.

Planning to arrive either 10/9 or 10/10, depending on flights and fares.

It's also time for me to put ideas in writing to share with Ken Kidd, regarding what I'd like to see on October 11th.

What better way to spend this Sunday, with San Francisco enduring a real heatwave, then to think about what we'll be doing together on a cool (hope so) day about a month away!

Queer cheers,  
Michael

-----Original Message-----

From: Figueroa-Pinedo, Migdalia <[migdalia\\_figueroa-pinedo@nps.gov](mailto:migdalia_figueroa-pinedo@nps.gov)>  
To: Ken Kidd <(b) (6) [gmail.com](mailto:gmail.com)>; scott <[scott@gorensteinpublicity.com](mailto:scott@gorensteinpublicity.com)>  
Cc: Shirley McKinney <[shirley\\_mckinney@nps.gov](mailto:shirley_mckinney@nps.gov)>; Sean Ghazala <[sean\\_ghazala@nps.gov](mailto:sean_ghazala@nps.gov)>; Jamie Adams <[jamie\\_adams@nps.gov](mailto:jamie_adams@nps.gov)>; Edwin Roman

<[edwin\\_roman@nps.gov](mailto:edwin_roman@nps.gov)>; Hector Fonseca <[hector\\_fonseca@nps.gov](mailto:hector_fonseca@nps.gov)>; Barbara Applebaum <[barbara\\_applebaum@nps.gov](mailto:barbara_applebaum@nps.gov)>; Michael Petrelis (b) (6)  
Sent: Wed, Aug 30, 2017 11:37 am  
Subject: Stonewall NM Today Preliminary Walk through August 30, 2017

Good Afternoon Keith and Scott:

Thank you for making time to meet with us. It was a pleasure meeting both of you. To recap some of the thoughts at today's walk through at Stonewall NM the following was discussed:

You will provide a draft run of show/agenda which would include the marching band and a guest singer.

Your request to have an NPS official make the welcome remarks will be addressed with the superintendent.

The NPS will provide our in-house sound system and set it up for the event.  
The NPS will set up the flag a couple of days before the actual event date.  
The NPS will pay for the installation of the flag.

I have cc Hector Fonseca Facility Manager and Edwin Roman, Facility Supervisor so that they can advise us on the where the electrical sources are located within the park for the NPS sound system.

We look forward to working with you, Scott and Michael on this event. If you have any questions, please contact us. Thank you.

Migdalia Figueroa-Pinedo  
National Park Service  
[26 Wall Street , 2nd Floor](#)  
[New York, New York 10005](#)  
[Office Telephone: 212.668.2561](#)

"You must never be fearful about what you are doing when it is right"  
Rosa Parks

#Tell The Truth

--

Shirley McKinney  
Superintendent, Manhattan Sites:  
African Burial Ground, Castle Clinton, Federal Hall, General Grant, Governors Island,  
Hamilton Grange, Saint Paul's Church, Stonewall & Theodore Roosevelt Birthplace  
[26 Wall Street, NY NY 10005](#)  
[212-825-6991](#)  
[347-678-7013](#) (cell)



--  
Barbara Applebaum  
Chief of Interpretation, Education and Visitor Services  
Manhattan Sites  
26 Wall Street  
[New York, NY 10005](#)  
[\(212\) 668-2563](tel:(212)668-2563) (office)  
[\(646\) 276-0123](tel:(646)276-0123) (Cell)  
[\(212\) 668-2899](tel:(212)668-2899) (fax)

--  
Shirley McKinney  
Superintendent, Manhattan Sites:  
African Burial Ground, Castle Clinton, Federal Hall, General Grant, Governors Island, Hamilton Grange, Saint Paul's Church, Stonewall & Theodore Roosevelt Birthplace  
26 Wall Street, NY NY 10005  
212-825-6991  
347-678-7013 (cell)



Re\_ Appeal to Barbara - Re\_ Stonewall NM Today ...(4).pdf

**From:** [McKinney, Shirley](#)  
**To:** [Figueroa-Pinedo, Migdalia](#)  
**Cc:** [Barbara Applebaum](#); [Hector Fonseca](#)  
**Subject:** Re: Appeal to Barbara - Re: Stonewall NM Today Preliminary Walk through August 30, 2017  
**Date:** Tuesday, September 26, 2017 11:51:31 AM

---

Hector can speak with Ralph at City Parks to ascertain whether they can help?

On Tue, Sep 26, 2017 at 1:24 PM, Figueroa-Pinedo, Migdalia <[migdalia\\_figueroa-pinedo@nps.gov](mailto:migdalia_figueroa-pinedo@nps.gov)> wrote:

What do I tell him is there a contact we can referred him to...

Migdalia Figueroa-Pinedo  
National Park Service  
[26 Wall Street , 2nd Floor](#)  
[New York, New York 10005](#)  
[Office Telephone: 212.668.2561](#)

On Tue, Sep 26, 2017 at 1:21 PM, McKinney, Shirley <[shirley\\_mckinney@nps.gov](mailto:shirley_mckinney@nps.gov)> wrote:

The event he is referencing was organized by the city not NPS...

On Tue, Sep 26, 2017 at 1:16 PM, Figueroa-Pinedo, Migdalia <[migdalia\\_figueroa-pinedo@nps.gov](mailto:migdalia_figueroa-pinedo@nps.gov)> wrote:

Let me know how to respond since I do not anything about a Memorial Vigil for Edie Windsor?  
I found this article online (see Ken requests in the email below)

## **Candlelight Memorial Held For Edie Windsor At Stonewall**

Obama also paid tribute to the LGBT icon in a moving Facebook post.  
by [Kristina Marusic](#) 9/13/2017

Last night people gathered at the Stonewall National Monument in New York to remember LGBT activist and icon Edith Windsor, who [passed away yesterday at the age of 88](#).

Windsor was the lead plaintiff in the Supreme Court case United States v. Windsor, which successfully struck down the Defense of Marriage Act (DOMA) in 2013 and gave same-sex couples federal recognition and benefits for the first time. The case helped pave the way for the Supreme Court's 2015 marriage equality decision.

Mourners who gathered to pay tribute to Windsor at Stonewall last night lit candles and sang "Over the Rainbow."

There's a vigil happening for Edie tonight at the Stonewall National Monument in New York City

The memorial was organized by the LGBT Center, Equality New York, Callen-Lorde,

GMHC, SAGE, the Stonewall Democrats of New York City, Harlem Pride, and Marriage Equality USA, according to [the event's Facebook page](#).

Several speakers paid tribute to Windsor, and the Big Apple Marching Band played in her honor.

Migdalia Figueroa-Pinedo  
National Park Service  
[26 Wall Street, 2nd Floor](#)  
[New York, New York 10005](#)  
[Office Telephone: 212.668.2561](#)

----- Forwarded message -----

**From:** Ken Kidd <(b) (6) [gmail.com](#)>  
**Date:** Tue, Sep 26, 2017 at 12:34 PM  
**Subject:** Re: Appeal to Barbara - Re: Stonewall NM Today Preliminary Walk through August 30, 2017  
**To:** "Figueroa-Pinedo, Migdalia" <[migdalia\\_figueroa-pinedo@nps.gov](mailto:migdalia_figueroa-pinedo@nps.gov)>  
**Cc:** Michael Petrelis <(b) (6) >, Barbara Applebaum <[barbara\\_applebaum@nps.gov](mailto:barbara_applebaum@nps.gov)>, Hector Fonseca <[hector\\_fonseca@nps.gov](mailto:hector_fonseca@nps.gov)>

**Good Morning,**

**Thanks for your note. I was with the platform party at the Memorial Vigil for Edie Windsor Wednesday evening about two weeks ago--which was lovely, so thank you to NPS!--that happened in the Park there at Stonewall Place. The location for the audio/mic was exactly where we had discussed the program happening, and there was a plugged in system. Do we know/can we find out where that system plugged in?**

**I really do appreciate all your help with this. On a related question, I wondered whether, for the press release and the program, would National Parks Service like to be referred to as a co-sponsor or co-presenter of the unveiling/dedication on October 11? You certainly have been wonderful partners on this and, after all, you have graciously waived the permit filing fee, the cost of thte flagpole rigging, and the audio system. Just let me know.**

**Many thanks, and all best,**

**Ken Kidd**

On Tue, Sep 26, 2017 at 12:06 PM, Figueroa-Pinedo, Migdalia <[migdalia\\_figueroa-pinedo@nps.gov](mailto:migdalia_figueroa-pinedo@nps.gov)> wrote:

| Hi Michael and Ken:

Hector Fonseca, Facility Manager for Stonewall NM was on site yesterday to see where the electrical power source was located within the park. Unfortunately, he discovered that there is no electrical source to hook up the NPS in house sound system. The superintendent suggested that perhaps if you could moved the ceremony to the location by the Stonewall Inn, NPS may be able to obtain permission to utilized their electricity in order to set up the in-house sound system for the event.

Please let us know if this possible and your thoughts.

Thank you.

Migdalia Figueroa-Pinedo  
National Park Service  
[26 Wall Street , 2nd Floor](#)  
[New York, New York 10005](#)  
Office Telephone: [212.668.2561](#)

On Mon, Sep 25, 2017 at 2:23 PM, <(b) (6)> wrote:

Hi Barbara,

Thanks for the info and sorry the insurance requirement can't be waived. Will check in with Ken and put time in today on seeing who in NYC can assist us with getting the necessary insurance and paying for it.

Michael

-----Original Message-----

From: Applebaum, Barbara <[barbara\\_applebaum@nps.gov](mailto:barbara_applebaum@nps.gov)>

To: Michael Petrelis <(b) (6)>

Cc: Migdalia Figueroa-Pinedo <[migdalia\\_figueroa-pinedo@nps.gov](mailto:migdalia_figueroa-pinedo@nps.gov)>; Ken Kidd <(b) (6) [gmail.com](mailto:)>; Hector Fonseca <[hector\\_fonseca@nps.gov](mailto:hector_fonseca@nps.gov)>

Sent: Mon, Sep 25, 2017 10:51 am

Subject: Re: Appeal to Barbara - Re: Stonewall NM Today Preliminary Walk through August 30, 2017

Michael

All permits require insurance. Usually people contact their renters or homeowners insurance and get a one day certificate. Usually not very expensive. I am not available this afternoon today at 5 pm eastern time. .

On Mon, Sep 25, 2017 at 1:44 PM, <(b) (6)> wrote:

Hello Barbara,



I was informed for the first time last week that we need insurance for our small ceremony on October 11 and I am appealing to you for a waiver. Is there any way you can grant us a waiver for this very important event, please? Happy to discuss the matter on the phone and I will be available to chat on my landline till 2 pm PT/5 pm ET. Let me know. Thanks.

Best,

Michael

Phone: (b) (6)

-----Original Message-----

From: Figueroa-Pinedo, Migdalia <[migdalia\\_figueroa-pinedo@nps.gov](mailto:migdalia_figueroa-pinedo@nps.gov)>

To: Michael Petrelis (b) (6)

Cc: Ken Kidd <(b) (6) [gmail.com](mailto:(b) (6)@gmail.com)>; Barbara Applebaum

<[barbara\\_applebaum@nps.gov](mailto:barbara_applebaum@nps.gov)>; Hector Fonseca <[hector\\_fonseca@nps.gov](mailto:hector_fonseca@nps.gov)>

Sent: Fri, Sep 22, 2017 4:30 am

Subject: Re: Stonewall NM Today Preliminary Walk through August 30, 2017

I am not authorized to waive insurance. Insurance is a requirement for all events. You need to speak to Barbara directly on this, she will be back in the office on Monday.

[Migdalia Figueroa-Pinedo](#)

[National Park Service](#)

[26 Wall Street , 2nd Floor](#)

[New York, New York 10005](#)

[Office Telephone: 212.668.2561](#)

On Thu, Sep 21, 2017 at 4:15 PM, (b) (6) > wrote:

Hi Ken,

Thanks for sharing this info. Looks good to me.

Hi Migdalia,

Would it be possible to get an insurance waiver?

-----Original Message-----

From: Ken Kidd <(b) (6) [gmail.com](mailto:(b) (6)@gmail.com)>

To: Figueroa-Pinedo, Migdalia <[migdalia\\_figueroa-pinedo@nps.gov](mailto:migdalia_figueroa-pinedo@nps.gov)>

Cc: Michael Petrelis (b) (6) >; Barbara Applebaum

<[barbara\\_applebaum@nps.gov](mailto:barbara_applebaum@nps.gov)>; Hector Fonseca <[hector\\_fonseca@nps.gov](mailto:hector_fonseca@nps.gov)>

Sent: Thu, Sep 21, 2017 12:09 pm

Subject: Re: Stonewall NM Today Preliminary Walk through August 30, 2017

Hi,

Here's a rough draft of the run-of-show:

12N--Hello and Intro of National Anthem (Ann Northrop)

12:02: Anthem (Lea Delaria)

12:07: Brief Welcome Remarks, intro National Parks Reps present

12:09: Comments by Parks official, tbd (?)

12:11: Ann intros Leslie Cagan

12:12: Cagan to podium

12:15: Ann intros other community guest, tbd

12:16: Speaker to podium

12:19: Ann intros Petrelis for closing remarks, thank yous, invitation to go outside Park to view flag

12:22: Petrelis invites participants to leave Park and walk along perimeter to flag

Singer(s) located at Flagpole begin to perform "Over the Rainbow" or "True Colors" as group assembles at flag pole.

12:27: when song ends, Petrelis states, "Welcome to Stonewall National Monument, OUR Park, under OUR flag, long may she wave" (or something to that effect

Cheers/applause/photo ops

12:30 Finish

Many thanks, and all best,

Ken Kidd

On Thu, Sep 21, 2017 at 2:14 PM, Figueroa-Pinedo, Migdalia <[migdalia\\_figueroa-pinedo@nps.gov](mailto:migdalia_figueroa-pinedo@nps.gov)> wrote:

Hi

Did Ken send in the draft for the run of show/agenda? I have not seen it to incorporate it into the permit. I will check with our facility staff on the sources for electricity within the park to see if it has been identified. Also, we need the certificate of liability insurance.

Migdalia Figueroa-Pinedo  
National Park Service  
[26 Wall Street , 2nd Floor](#)  
[New York, New York 10005](#)  
[Office Telephone: 212.668.2561](#)

On Thu, Sep 21, 2017 at 2:08 PM, <(b) (6)> wrote:

Good morning, NPS folks.

I'm following up on the permit application I submitted last month.

Hoping that since you've had the walk-thru with Ken that the permit will be approved.

Please let me know what's happening and look forward to receiving the official written permit.

Thanks.

Michael

-----Original Message-----

From: McKinney, Shirley <[shirley\\_mckinney@nps.gov](mailto:shirley_mckinney@nps.gov)>

To: Michael Petrelis <(b) (6)>

Cc: Figueroa-Pinedo, Migdalia <[migdalia\\_figueroa-pinedo@nps.gov](mailto:migdalia_figueroa-pinedo@nps.gov)>; Ken Kidd <(b) (6) [gmail.com](mailto:gmail.com)>; scott <[scott@gorensteinpublicity.com](mailto:scott@gorensteinpublicity.com)>; Jamie Adams <[jamie\\_adams@nps.gov](mailto:jamie_adams@nps.gov)>; Barbara Applebaum <[barbara\\_applebaum@nps.gov](mailto:barbara_applebaum@nps.gov)>

Sent: Tue, Sep 5, 2017 5:35 am

Subject: Re: Stonewall NM Today Preliminary Walk through August 30, 2017

Good Morning Michael,

We are so looking forward to this event! Let us know if we can assist in any way...

Warmest Regards,

On Sun, Sep 3, 2017 at 3:54 PM, <(b) (6)> wrote:

Hello all,

Thanks for keeping me in the loop. Glad you had the walk-thru and plans are developing. Much gratitude for you folks who took the walk-thru together.

My hubby wants me to book my flight from SFO to Newark before the holiday weekend is over.

I'll be checking travel sites today and also start thinking about where to stay.

Planning to arrive either 10/9 or 10/10, depending on flights and fares.

It's also time for me to put ideas in writing to share with Ken Kidd, regarding what I'd like to see on October 11th.

What better way to spend this Sunday, with San Francisco enduring a real heatwave, then to think about what we'll be doing together on a cool (hope so) day about a month away!

Queer cheers,  
Michael

-----Original Message-----

From: Figueroa-Pinedo, Migdalia <[migdalia\\_figueroa-pinedo@nps.gov](mailto:migdalia_figueroa-pinedo@nps.gov)>  
To: Ken Kidd <(b) (6) [gmail.com](mailto:)>; scott <[scott@gorensteinpublicity.com](mailto:scott@gorensteinpublicity.com)>  
Cc: Shirley McKinney <[shirley\\_mckinney@nps.gov](mailto:shirley_mckinney@nps.gov)>; Sean Ghazala <[sean\\_ghazala@nps.gov](mailto:sean_ghazala@nps.gov)>; Jamie Adams <[jamie\\_adams@nps.gov](mailto:jamie_adams@nps.gov)>; Edwin Roman <[edwin\\_roman@nps.gov](mailto:edwin_roman@nps.gov)>; Hector Fonseca <[hector\\_fonseca@nps.gov](mailto:hector_fonseca@nps.gov)>; Barbara Applebaum <[barbara\\_applebaum@nps.gov](mailto:barbara_applebaum@nps.gov)>; Michael Petrelis <(b) (6) >  
Sent: Wed, Aug 30, 2017 11:37 am  
Subject: Stonewall NM Today Preliminary Walk through August 30, 2017

Good Afternoon Keith and Scott:

Thank you for making time to meet with us. It was a pleasure meeting both of you. To recap some of the thoughts at today's walk through at Stonewall NM the following was discussed:

You will provide a draft run of show/agenda which would include the marching band and a guest singer.

Your request to have an NPS official make the welcome remarks will be addressed with the superintendent.

The NPS will provide our in-house sound system and set it up for the event. The NPS will set up the flag a couple of days before the actual event date. The NPS will pay for the installation of the flag.

I have cc Hector Fonseca Facility Manager and Edwin Roman, Facility Supervisor so that they can advise us on the where the electrical sources are located within the park for the NPS sound system.

We look forward to working with you, Scott and Michael on this event. If you have any questions, please contact us. Thank you.

[Migdalia Figueroa-Pinedo](#)  
[National Park Service](#)  
[26 Wall Street , 2nd Floor](#)  
[New York, New York 10005](#)  
[Office Telephone: 212.668.2561](#)

["You must never be fearful about what you are doing when it is right"](#)  
[Rosa Parks](#)

#Tell The Truth

--

Shirley McKinney  
Superintendent, Manhattan Sites:  
African Burial Ground, Castle Clinton, Federal Hall, General Grant, Governors Island,  
Hamilton Grange, Saint Paul's Church, Stonewall & Theodore Roosevelt Birthplace  
[26 Wall Street, NY NY 10005](#)  
[212-825-6991](#)  
[347-678-7013](#) (cell)



--

Barbara Applebaum  
Chief of Interpretation, Education and Visitor Services  
Manhattan Sites  
[26 Wall Street](#)  
[New York, NY 10005](#)  
[\(212\) 668-2563](#) (office)  
[\(646\) 276-0123](#) (Cell)  
[\(212\) 668-2899](#) (fax)

--

Shirley McKinney  
Superintendent, Manhattan Sites:  
African Burial Ground, Castle Clinton, Federal Hall, General Grant, Governors Island, Hamilton Grange, Saint  
Paul's Church, Stonewall & Theodore Roosevelt Birthplace\_  
[26 Wall Street, NY NY 10005](#)  
212-825-6991  
347-678-7013 (cell)



--

Shirley McKinney

Superintendent, Manhattan Sites:

African Burial Ground, Castle Clinton, Federal Hall, General Grant, Governors Island, Hamilton Grange, Saint Paul's Church, Stonewall & Theodore Roosevelt Birthplace

26 Wall Street, NY NY 10005

212-825-6991

347-678-7013 (cell)



Re\_ Appeal to Barbara - Re\_ Stonewall NM Today ...(5).pdf

**From:** (b) (6)  
**To:** (b) (6) [gmail.com](mailto:(b) (6)@gmail.com); [migdalia\\_figueroa-pinedo@nps.gov](mailto:migdalia_figueroa-pinedo@nps.gov)  
**Cc:** [barbara\\_applebaum@nps.gov](mailto:barbara_applebaum@nps.gov); [hector\\_fonseca@nps.gov](mailto:hector_fonseca@nps.gov)  
**Subject:** Re: Appeal to Barbara - Re: Stonewall NM Today Preliminary Walk through August 30, 2017  
**Date:** Wednesday, September 27, 2017 1:57:45 PM

---

Thanks staying on top of these matters, Ken.

I have time this afternoon to devote to our need for the insurance.

-----Original Message-----

**From:** Ken Kidd <(b) (6)@gmail.com>  
**To:** Figueroa-Pinedo, Migdalia <migdalia\_figueroa-pinedo@nps.gov>  
**Cc:** Michael Petrelis (b) (6); Barbara Applebaum <barbara\_applebaum@nps.gov>; Hector Fonseca <hector\_fonseca@nps.gov>  
**Sent:** Tue, Sep 26, 2017 9:34 am  
**Subject:** Re: Appeal to Barbara - Re: Stonewall NM Today Preliminary Walk through August 30, 2017

Good Morning,

Thanks for your note. I was with the platform party at the Memorial Vigil for Edie Windsor Wednesday evening about two weeks ago--which was lovely, so thank you to NPS!--that happened in the Park there at Stonewall Place. The location for the audio/mic was exactly where we had discussed the program happening, and there was a plugged in system. Do we know/can we find out where that system plugged in?

I really do appreciate all your help with this. On a related question, I wondered whether, for the press release and the program, would National Parks Service like to be referred to as a co-sponsor or co-presenter of the unveiling/dedication on October 11? You certainly have been wonderful partners on this and, after all, you have graciously waived the permit filing fee, the cost of the flagpole rigging, and the audio system. Just let me know.

Many thanks, and all best,

Ken Kidd

On Tue, Sep 26, 2017 at 12:06 PM, Figueroa-Pinedo, Migdalia <[migdalia\\_figueroa-pinedo@nps.gov](mailto:migdalia_figueroa-pinedo@nps.gov)> wrote:

Hi Michael and Ken:

Hector Fonseca, Facility Manager for Stonewall NM was on site yesterday to see where the electrical power source was located within the park. Unfortunately, he discovered that there is no electrical source to hook up the NPS in house sound system. The superintendent suggested that perhaps if you could moved the ceremony to the location by the Stonewall Inn, NPS may be able to obtain permission to utilize their electricity in order to set up the in-house sound system for the event.

Please let us know if this possible and your thoughts.

Thank you.



Migdalia Figueroa-Pinedo  
National Park Service  
[26 Wall Street , 2nd Floor](#)  
[New York, New York 10005](#)  
Office Telephone: [212.668.2561](#)

On Mon, Sep 25, 2017 at 2:23 PM, <(b) (6)> wrote:

Hi Barbara,

Thanks for the info and sorry the insurance requirement can't be waived. Will check in with Ken and put time in today on seeing who in NYC can assist us with getting the necessary insurance and paying for it.

Michael

-----Original Message-----

From: Applebaum, Barbara <[barbara\\_applebaum@nps.gov](mailto:barbara_applebaum@nps.gov)>

To: Michael Petrelis <(b) (6)>

Cc: Migdalia Figueroa-Pinedo <[migdalia\\_figueroa-pinedo@nps.gov](mailto:migdalia_figueroa-pinedo@nps.gov)>; Ken Kidd <(b) (6) [gmail.com](mailto:gmail.com)>; Hector Fonseca <[hector\\_fonseca@nps.gov](mailto:hector_fonseca@nps.gov)>

Sent: Mon, Sep 25, 2017 10:51 am

Subject: Re: Appeal to Barbara - Re: Stonewall NM Today Preliminary Walk through August 30, 2017

Michael

All permits require insurance. Usually people contact their renters or homeowners insurance and get a one day certificate. Usually not very expensive. I am not available this afternoon today at 5 pm eastern time. .

On Mon, Sep 25, 2017 at 1:44 PM, <(b) (6)> wrote:

Hello Barbara,

I was informed for the first time last week that we need insurance for our small ceremony on October 11 and I am appealing to you for a waiver. Is there any way you can grant us a waiver for this very important event, please? Happy to discuss the matter on the phone and I will be available to chat on my landline till 2 pm PT/5 pm ET. Let me know. Thanks.

Best,

Michael

Phone: (b) (6)

-----Original Message-----

From: Figueroa-Pinedo, Migdalia <[migdalia\\_figueroa-pinedo@nps.gov](mailto:migdalia_figueroa-pinedo@nps.gov)>  
To: Michael Petrelis (b) (6) >  
Cc: Ken Kidd <(b) (6) [gmail.com](mailto:(b) (6)@gmail.com)>; Barbara Applebaum <[barbara\\_applebaum@nps.gov](mailto:barbara_applebaum@nps.gov)>;  
Hector Fonseca <[hector\\_fonseca@nps.gov](mailto:hector_fonseca@nps.gov)>  
Sent: Fri, Sep 22, 2017 4:30 am  
Subject: Re: Stonewall NM Today Preliminary Walk through August 30, 2017

I am not authorized to waive insurance. Insurance is a requirement for all events. You need to speak to Barbara directly on this, she will be back in the office on Monday.

[Migdalia Figueroa-Pinedo](#)  
[National Park Service](#)  
[26 Wall Street , 2nd Floor](#)  
[New York, New York 10005](#)  
[Office Telephone: 212.668.2561](#)

On Thu, Sep 21, 2017 at 4:15 PM, (b) (6) > wrote:

Hi Ken,

Thanks for sharing this info. Looks good to me.

Hi Migdalia,

Would it be possible to get an insurance waiver?

-----Original Message-----

From: Ken Kidd <(b) (6) [gmail.com](mailto:(b) (6)@gmail.com)>  
To: Figueroa-Pinedo, Migdalia <[migdalia\\_figueroa-pinedo@nps.gov](mailto:migdalia_figueroa-pinedo@nps.gov)>  
Cc: Michael Petrelis (b) (6) >; Barbara Applebaum <[barbara\\_applebaum@nps.gov](mailto:barbara_applebaum@nps.gov)>; Hector Fonseca <[hector\\_fonseca@nps.gov](mailto:hector_fonseca@nps.gov)>  
Sent: Thu, Sep 21, 2017 12:09 pm  
Subject: Re: Stonewall NM Today Preliminary Walk through August 30, 2017

Hi,

Here's a rough draft of the run-of-show:

12N--Hello and Intro of National Anthem (Ann Northrop)

12:02: Anthem (Lea Delaria)

12:07: Brief Welcome Remarks, intro National Parks Reps present

12:09: Comments by Parks official, tbd (?)

12:11: Ann intros Leslie Cagan

12:12: Cagan to podium

12:15: Ann intros other community guest, tbd

12:16: Speaker to podium

12:19: Ann intros Petrelis for closing remarks, thank yous, invitation to go outside Park to view flag

12:22: Petrelis invites participants to leave Park and walk along perimeter to flag

Singer(s) located at Flagpole begin to perform "Over the Rainbow" or "True Colors" as group assembles at flag pole.

12:27: when song ends, Petrelis states, "Welcome to Stonewall National Monument, OUR Park, under OUR flag, long may she wave" (or something to that effect

Cheers/applause/photo ops

12:30 Finish

Many thanks, and all best,

Ken Kidd

On Thu, Sep 21, 2017 at 2:14 PM, Figueroa-Pinedo, Migdalia <[migdalia\\_figueroa-pinedo@nps.gov](mailto:migdalia_figueroa-pinedo@nps.gov)> wrote:

Hi

Did Ken send in the draft for the run of show/agenda? I have not seen it to incorporate it into the permit. I will check with our facility staff on the sources for electricity within the park to see if it has been identified. Also, we need the certificate of liability insurance.

Migdalia Figueroa-Pinedo  
National Park Service  
26 Wall Street, 2nd Floor  
New York, New York 10005  
Office Telephone: 212.668.2561

On Thu, Sep 21, 2017 at 2:08 PM, <(b) (6)> wrote:

Good morning, NPS folks.

I'm following up on the permit application I submitted last month.

Hoping that since you've had the walk-thru with Ken that the permit will be approved.

Please let me know what's happening and look forward to receiving the official written permit.

Thanks.

Michael

-----Original Message-----

From: McKinney, Shirley <[shirley\\_mckinney@nps.gov](mailto:shirley_mckinney@nps.gov)>  
To: Michael Petrelis <(b) (6)>  
Cc: Figueroa-Pinedo, Migdalia <[migdalia\\_figueroa-pinedo@nps.gov](mailto:migdalia_figueroa-pinedo@nps.gov)>; Ken Kidd <(b) (6) [gmail.com](mailto:(b) (6)@gmail.com)>; scott <[scott@gorensteinpublicity.com](mailto:scott@gorensteinpublicity.com)>; Jamie Adams <[jamie\\_adams@nps.gov](mailto:jamie_adams@nps.gov)>; Barbara Applebaum <[barbara\\_applebaum@nps.gov](mailto:barbara_applebaum@nps.gov)>  
Sent: Tue, Sep 5, 2017 5:35 am  
Subject: Re: Stonewall NM Today Preliminary Walk through August 30, 2017

Good Morning Michael,

We are so looking forward to this event! Let us know if we can assist in any way...

Warmest Regards,

On Sun, Sep 3, 2017 at 3:54 PM, <(b) (6)> wrote:

Hello all,

Thanks for keeping me in the loop. Glad you had the walk-thru and plans are developing. Much gratitude for you folks who took the walk-thru together.

My hubby wants me to book my flight from SFO to Newark before the holiday weekend is over.

I'll be checking travel sites today and also start thinking about where to stay.

Planning to arrive either 10/9 or 10/10, depending on flights and fares.

It's also time for me to put ideas in writing to share with Ken Kidd, regarding what I'd like to see on October 11th.

What better way to spend this Sunday, with San Francisco enduring a real heatwave, then to think about what we'll be doing together on a cool (hope so) day about a month away!

Queer cheers,  
Michael

-----Original Message-----

From: Figueroa-Pinedo, Migdalia <[migdalia\\_figueroa-pinedo@nps.gov](mailto:migdalia_figueroa-pinedo@nps.gov)>  
To: Ken Kidd <(b) (6) [gmail.com](mailto:(b) (6)@gmail.com)>; scott <[scott@gorensteinpublicity.com](mailto:scott@gorensteinpublicity.com)>

Cc: Shirley McKinney <[shirley\\_mckinney@nps.gov](mailto:shirley_mckinney@nps.gov)>; Sean Ghazala <[sean\\_ghazala@nps.gov](mailto:sean_ghazala@nps.gov)>; Jamie Adams <[jamie\\_adams@nps.gov](mailto:jamie_adams@nps.gov)>; Edwin Roman <[edwin\\_roman@nps.gov](mailto:edwin_roman@nps.gov)>; Hector Fonseca <[hector\\_fonseca@nps.gov](mailto:hector_fonseca@nps.gov)>; Barbara Applebaum <[barbara\\_applebaum@nps.gov](mailto:barbara_applebaum@nps.gov)>; Michael Petrelis (b) (6) >  
Sent: Wed, Aug 30, 2017 11:37 am  
Subject: Stonewall NM Today Preliminary Walk through August 30, 2017

Good Afternoon Keith and Scott:

Thank you for making time to meet with us. It was a pleasure meeting both of you. To recap some of the thoughts at today's walk through at Stonewall NM the following was discussed:

You will provide a draft run of show/agenda which would include the marching band and a guest singer.

Your request to have an NPS official make the welcome remarks will be addressed with the superintendent.

The NPS will provide our in-house sound system and set it up for the event.  
The NPS will set up the flag a couple of days before the actual event date.  
The NPS will pay for the installation of the flag.

I have cc Hector Fonseca Facility Manager and Edwin Roman, Facility Supervisor so that they can advise us on the where the electrical sources are located within the park for the NPS sound system.

We look forward to working with you, Scott and Michael on this event. If you have any questions, please contact us. Thank you.

[Migdalia Figueroa-Pinedo](#)  
[National Park Service](#)  
[26 Wall Street ,2nd Floor](#)  
[New York, New York 10005](#)  
[Office Telephone: 212.668.2561](#)

"You must never be fearful about what you are doing when it is right"  
Rosa Parks

[#Tell The Truth](#)

--

Shirley McKinney  
Superintendent, Manhattan Sites:  
African Burial Ground, Castle Clinton, Federal Hall, General Grant, Governors Island,  
Hamilton Grange, Saint Paul's Church, Stonewall & Theodore Roosevelt Birthplace  
[26 Wall Street, NY NY 10005](#)  
[212-825-6991](#)  
[347-678-7013](#) (cell)



--

Barbara Applebaum  
Chief of Interpretation, Education and Visitor Services  
Manhattan Sites  
26 Wall Street  
[New York, NY 10005](#)  
[\(212\) 668-2563](tel:(212)668-2563) (office)  
[\(646\) 276-0123](tel:(646)276-0123) (Cell)  
[\(212\) 668-2899](tel:(212)668-2899) (fax)

Re\_STON Flags!.pdf

From: [Ken Kidd](#)  
To: [Applebaum, Barbara](#)  
Cc: [Miguelina Figueroa Pineda](#)  
Subject: Re: STON Flags  
Date: Monday, October 02, 2017, 8:18:22 AM

---

Good Morning!

Thank you for all you are doing to partner with us on this. I'm on my way now to Broadway Cares/Equity Fights AIDS who will issue the insurance rider on their insurance. I want to get it right. Is the temporary liability amount \$1M and could you please let me know exactly what I should put (address, etc) for NPS on the form?

Again, my very best to you.

Ken Kidd

On Sun, Oct 1, 2017 at 1:04 PM, Applebaum, Barbara <[barbara\\_applebaum@nps.gov](mailto:barbara_applebaum@nps.gov)> wrote  
Michael

The flag pole ropes are difficult to access and we had to take advantage of the opportunity to get the flags up. We didn't want to take the risk that they wouldn't be up on October 11. Flag rope mechanism is 9 feet off the ground.

Hope you understand. Better earlier than not on October 11. Look forward to meeting you in person in a couple of weeks.

Barbara

On Fri, Sep 29, 2017 at 6:51 PM, (b) (6) wrote

Hi Barbara,

Thanks for letting us know about this development.

I'm confused though as to why the rainbow flag went up instead on October 11th, the date I thought it would go up when we have our ceremony. Had no idea you were displaying the flag this soon and worry folks may notice it's up, maybe even the press, and attention comes to bear on this change. Not sure how to say we're unveiling the flag on October 11th when it's already up.

Today I am trying to find an insurance sponsor for the liability coverage we need, along with the funding to pay for it. What is the deadline for lining up the coverage, so I can share that info with folks who may take care of it for us.

I don't recall any communication about the flag display starting today and would have appreciated discussing this with you beforehand.

Clue me in, please. Thanks.

Michael

-----Original Message-----

From: Barbara Applebaum <[barbara\\_applebaum@nps.gov](mailto:barbara_applebaum@nps.gov)>  
To: (b) (6), (b) (6), [gma1.com](mailto:gma1.com), (b) (6)  
Cc: Miguelina Figueroa <[miguelina\\_figueroa-pineda@nps.gov](mailto:miguelina_figueroa-pineda@nps.gov)>  
Sent: Fri, Sep 29, 2017, 1:57 pm  
Subject: Fwd: STON Flags!

Good news flags are up and we found powe that works.

Sent from my iPhone

Begin forwarded message

From: Jamie Adams <[jamie\\_adams@nps.gov](mailto:jamie_adams@nps.gov)>  
To: Barbara Applebaum <[barbara\\_applebaum@nps.gov](mailto:barbara_applebaum@nps.gov)>  
Subject: STON Flags!





**Jamie L. Adams**  
Park Ranger  
Stonewall National Monument  
New York, New York  
[646-761-0656](tel:646-761-0656)

--  
Barbara Applebaum  
Chief of Interpretation, Education and Visitor Services  
Manhattan Sites  
[26 Wall Street](https://www.nps.gov/stonewall/)  
[New York, NY 10005](https://www.nps.gov/stonewall/)

[\(212\) 668-2563](tel:2126682563) (office)  
[\(646\) 276-0123](tel:6462760123) (Cell)  
[\(212\) 668-2899](tel:2126682899) (fax)

Re\_STON Flags!(1).pdf

From: (b) (6)  
To: [barbara\\_applebaum@nps.gov](mailto:barbara_applebaum@nps.gov)  
Cc: (b) (6); [scott@gorensteinpublicity.com](mailto:scott@gorensteinpublicity.com); [jblotcher@hvc.rr.com](mailto:jblotcher@hvc.rr.com); [migdalia\\_figueroa-pinedo@nps.gov](mailto:migdalia_figueroa-pinedo@nps.gov)  
Subject: Re: STON flags  
Date: Tuesday, October 03, 2017 10:07:36 AM

---

Hi Barbara,

Thanks for the info and getting the rainbow flag up. Keeping my hopes up that it being on display now doesn't attract much attention. I'm pleased to let you know Ken has coordinated with the good folks at Broadway Cares, especially the wonderful director Tom Viola, and the liability insurance problem is solved. And I look forward to shaking your hand at the Stonewall National Monument a week from tomorrow.

Queer cheers,  
Michael

-----Original Message-----

From: Applebaum, Barbara <[barbara\\_applebaum@nps.gov](mailto:barbara_applebaum@nps.gov)>  
To: Michael Petrelis (b) (6)  
Cc: Ken Kidd (b) (6); [ginaili.com](mailto:ginaili.com); Scott <[Scott@gorensteinpublicity.com](mailto:Scott@gorensteinpublicity.com)>; [jblotcher@hvc.rr.com](mailto:jblotcher@hvc.rr.com); Migdalia Figueroa-Pinedo <[migdalia\\_figueroa-pinedo@nps.gov](mailto:migdalia_figueroa-pinedo@nps.gov)>  
Sent: Sun, Oct 1, 2017, 10:04 am  
Subject: Re: STON Flags!

Michael

The flag pole ropes are difficult to access and we had to take advantage of the opportunity to get the flags up. We didn't want to take the risk that they wouldn't be up on October 11. Flag rope mechanism is 9 feet off the ground.

Hope you understand. Better earlier than not on October 11. Look forward to meeting you in person in a couple of weeks.

Barbara

On Fri, Sep 29, 2017 at 6:51 PM, (b) (6) wrote

Hi Barbara,

Thanks for letting us know about this development.

I'm confused though as to why the rainbow flag went up instead on October 11th, the date I thought it would go up when we have our ceremony. Had no idea you were displaying the flag this soon and worry folks may notice it's up, maybe even the press, and attention comes to bear on this change. Not sure how to say we're unveiling the flag on October 11th when it's already up.

Today I am trying to find an insurance sponsor for the liability coverage we need, along with the funding to pay for it. What is the deadline for lining up the coverage, so I can share that info with folks who may take care of it for us.

I don't recall any communication about the flag display starting today and would have appreciated discussing this with you beforehand.

Clue me in, please. Thanks.

Michael

-----Original Message-----

From: Barbara Applebaum <[barbara\\_applebaum@nps.gov](mailto:barbara_applebaum@nps.gov)>  
To: (b) (6); (b) (6); [ginaili.com](mailto:ginaili.com); (b) (6)  
Cc: Migdalia Figueroa <[migdalia\\_figueroa-pinedo@nps.gov](mailto:migdalia_figueroa-pinedo@nps.gov)>  
Sent: Fri, Sep 29, 2017 1:57 pm  
Subject: Fwd: STON Flags!

Good news flags are up and we found power that works.

Sent from my iPhone

Begin forwarded message

From: Jamie Adams <[jamie\\_adams@nps.gov](mailto:jamie_adams@nps.gov)>  
To: Barbara Applebaum <[barbara\\_applebaum@nps.gov](mailto:barbara_applebaum@nps.gov)>  
Subject: STON Flags!



Jamie L. Adams  
Park Ranger  
Stonewall National Monument  
New York, New York  
646-761-0656

(212) 668-2563 (office)  
(646) 276-0123 (Cell)  
(212) 668-2899 (fax)

Fwd\_ Insurance Certificaes.pdf

**From:** [Ken Kidd](#)  
**To:** [Figueroa-Pinedo, Migdalia](#); [Barbara Applebaum](#)  
**Cc:** [Michael Petrelis](#)  
**Subject:** Fwd: Insurance Certificaes  
**Date:** Tuesday, October 03, 2017 11:44:55 AM  
**Attachments:** [Stonewall Monument Endorsement.pdf](#)  
[Stonewall Monument.pdf](#)

---

Hello,

Attached please find the executed Insurance rider for our event on Wednesday, October 11.

On a related matter, we would of course, love for one of you to offer a greeting from Parks. I'm guesstimating a two minute or so spot on the under -30 minute program.

Can you let me know who would like to take the spot and provide a two or three sentence intro?

Many thanks, and all the very best,

Ken Kidd

----- Forwarded message -----

**From:** **Larry Cook** <[cook@broadwaycares.org](mailto:cook@broadwaycares.org)>  
**Date:** Tue, Oct 3, 2017 at 1:26 PM  
**Subject:** Insurance Certificaes  
**To:** "(b) (6) [gmail.com](#)" <(b) (6) [gmail.com](#)>  
**Cc:** Tom Viola <[viola@broadwaycares.org](mailto:viola@broadwaycares.org)>

Attached !!

Let me know if you have any questions !

Larry

Lawrence H Cook

Director of Finance and Administration

Broadway Cares Equity Fights AIDS, Inc.

[\(212\) 840-0770](tel:(212)840-0770)



Stonewall Monument Endorsement.pdf

**THIS ENDORSEMENT CHANGES THE POLICY. PLEASE READ IT CAREFULLY.**

**ADDITIONAL INSURED – DESIGNATED  
PERSON OR ORGANIZATION**

This endorsement modifies insurance provided under the following:

COMMERCIAL GENERAL LIABILITY COVERAGE PART

**SCHEDULE**

**Name Of Additional Insured Person(s) Or Organization(s):**

Any person or organization when you and such person or organization have agreed in writing in a contract or agreement that such person or organization be added as an additional insured on your policy prior to performance of the agreement.

The United States of America, the Department of Interior, National Park Service  
Manhattan Sites  
26 Wall St  
New York, NY 10005

Information required to complete this Schedule, if not shown above, will be shown in the Declarations.

**A. Section II Who Is An Insured** is amended to include as an additional insured the person(s) or organization(s) shown in the Schedule, but only with respect to liability for "bodily injury", "property damage" or "personal and advertising injury" caused, in whole or in part, by your acts or omissions or the acts or omissions of those acting on your behalf:

1. In the performance of your ongoing operations; or
2. In connection with your premises owned by or rented to you.

However:

1. The insurance afforded to such additional insured only applies to the extent permitted by law; and
2. If coverage provided to the additional insured is required by a contract or agreement, the insurance afforded to such additional insured will not be broader than that which you are required by the contract or agreement to provide for such additional insured.

**B. With respect to the insurance afforded to these additional insureds, the following is added to Section III – Limits Of Insurance:**

If coverage provided to the additional insured is required by a contract or agreement, the most we will pay on behalf of the additional insured is the amount of insurance:

1. Required by the contract or agreement; or
  2. Available under the applicable Limits of Insurance shown in the Declarations;
- whichever is less.

This endorsement shall not increase the applicable Limits of Insurance shown in the Declarations.

Stonewall Monument.pdf



# CERTIFICATE OF LIABILITY INSURANCE

DATE (MM/DD/YYYY)  
10/3/2017

THIS CERTIFICATE IS ISSUED AS A MATTER OF INFORMATION ONLY AND CONFERS NO RIGHTS UPON THE CERTIFICATE HOLDER. THIS CERTIFICATE DOES NOT AFFIRMATIVELY OR NEGATIVELY AMEND, EXTEND OR ALTER THE COVERAGE AFFORDED BY THE POLICIES BELOW. THIS CERTIFICATE OF INSURANCE DOES NOT CONSTITUTE A CONTRACT BETWEEN THE ISSUING INSURER(S), AUTHORIZED REPRESENTATIVE OR PRODUCER, AND THE CERTIFICATE HOLDER.

**IMPORTANT:** If the certificate holder is an ADDITIONAL INSURED, the policy(ies) must be endorsed. If SUBROGATION IS WAIVED, subject to the terms and conditions of the policy, certain policies may require an endorsement. A statement on this certificate does not confer rights to the certificate holder in lieu of such endorsement(s).

<b>PRODUCER</b> Integro USA Inc. 475 Park Avenue South 17 Floor New York NY 10016	<b>CONTACT NAME</b> Susan Meegan <b>PHONE (A/C, No, Ext)</b> 212-702-3332 <b>E-MAIL ADDRESS</b> Susan.meegan@integrogrou.com	<b>FAX (A/C, No)</b> 212-702-3382
	<b>INSURER(S) AFFORDING COVERAGE</b>	
<b>INSURED</b> 3854 Broadway Cares/Equity Fights Aids 165 West 46th St, Suite 1300 New York NY 10036	<b>INSURER A</b> Prosight Specialty Insurance	
	<b>INSURER B</b> New York Marine	16608
	<b>INSURER C</b>	
	<b>INSURER D</b>	
	<b>INSURER E</b>	
	<b>INSURER F</b>	

**COVERAGES** **CERTIFICATE NUMBER: 318304256** **REVISION NUMBER:**

THIS IS TO CERTIFY THAT THE POLICIES OF INSURANCE LISTED BELOW HAVE BEEN ISSUED TO THE INSURED NAMED ABOVE FOR THE POLICY PERIOD INDICATED. NOTWITHSTANDING ANY REQUIREMENT, TERM OR CONDITION OF ANY CONTRACT OR OTHER DOCUMENT WITH RESPECT TO WHICH THIS CERTIFICATE MAY BE ISSUED OR MAY PERTAIN, THE INSURANCE AFFORDED BY THE POLICIES DESCRIBED HEREIN IS SUBJECT TO ALL THE TERMS, EXCLUSIONS AND CONDITIONS OF SUCH POLICIES. LIMITS SHOWN MAY HAVE BEEN REDUCED BY PAID CLAIMS.

INSR LTR	TYPE OF INSURANCE	ADDL INSD	SUBR WVD	POLICY NUMBER	POLICY EFF (MM/DD/YYYY)	POLICY EXP (MM/DD/YYYY)	LIMITS	
B	<input checked="" type="checkbox"/> COMMERCIAL GENERAL LIABILITY <input type="checkbox"/> CLAIMS-MADE <input checked="" type="checkbox"/> OCCUR GEN'L AGGREGATE L MIT APPL ES PER: <input checked="" type="checkbox"/> POLICY <input type="checkbox"/> PRO-JECT <input type="checkbox"/> LOC OTHER:	Y	Y	Non-Responsive	9/14/2017	9/14/2018	EACH OCCURRENCE	\$1,000,000
							DAMAGE TO RENTED PREMISES (Ea occurrence)	\$100,000
							MED EXP (Any one person)	\$5,000
							PERSONAL & ADV INJURY	\$1,000,000
							GENERAL AGGREGATE	\$2,000,000
							PRODUCTS - COMP/OP AGG	\$1,000,000
								\$
B	<input type="checkbox"/> ANY AUTO <input type="checkbox"/> ALL OWNED AUTOS <input checked="" type="checkbox"/> HIRED AUTOS <input checked="" type="checkbox"/> Auto PD <input type="checkbox"/> SCHEDULED AUTOS <input checked="" type="checkbox"/> NON-OWNED AUTOS	Y		Non-Responsive	9/14/2017	9/14/2018	COMBINED SINGLE LIMIT (Ea accident)	\$1,000,000
							BODILY INJURY (Per person)	\$
							BODILY INJURY (Per accident)	\$
							PROPERTY DAMAGE (Per accident)	\$
								\$
B	<input checked="" type="checkbox"/> UMBRELLA LIAB <input type="checkbox"/> EXCESS LIAB <input checked="" type="checkbox"/> RETENTION \$ 10,000 <input type="checkbox"/> OCCUR <input type="checkbox"/> CLAIMS-MADE	Y		Non-Responsive	9/14/2017	9/14/2018	EACH OCCURRENCE	\$5,000,000
							AGGREGATE	\$5,000,000
								\$
A	<b>WORKERS COMPENSATION AND EMPLOYERS' LIABILITY</b> ANY PROPRIETOR/PARTNER/EXECUTIVE OFFICER/MEMBER EXCLUDED? (Mandatory in NH) If yes, describe under DESCR PTION OF OPERATIONS below	Y/N	N/A	Non-Responsive	1/18/2017	1/18/2018	<input checked="" type="checkbox"/> PER STATUTE <input type="checkbox"/> OTH-ER	
							E.L. EACH ACC DENT	\$1,000,000
							E.L. DISEASE - EA EMPLOYEE	\$1,000,000
							E.L. DISEASE - POLICY LIMIT	\$1,000,000
B	Third Party Property Damage Theatrical Property			Non-Responsive	9/14/2017	9/14/2018	Limit: 1,000,000 Limit: 600,000	Ded.: 1,500 Ded.: 1,000

DESCRIPTION OF OPERATIONS / LOCATIONS / VEHICLES (ACORD 101, Additional Remarks Schedule, may be attached if more space is required)

Auto Physical Damage: ACV, OR COST OF REPAIR/COLLISION DED: \$1,000

The Certificate Holder is hereby included as Additional on the General Liability policy for claims arising out of the negligence of the Named Insured and as Loss Payee as their interest may appear.

Additional Insured: The United States of America, Department of Interior, National Park Service. Insurance is for a flag raising ceremony at the Stonewall National Monument located on West 4th Street New York, NY on October 11, 2017

### CERTIFICATE HOLDER

### CANCELLATION

The United States of America, The Department of Interior  
 National Park Service Manhattan Sites  
 26 Wall Street  
 New York NY 10005

SHOULD ANY OF THE ABOVE DESCRIBED POLICIES BE CANCELLED BEFORE THE EXPIRATION DATE THEREOF, NOTICE WILL BE DELIVERED IN ACCORDANCE WITH THE POLICY PROVISIONS.

AUTHORIZED REPRESENTATIVE

Re\_ From NPS.gov\_ Press inquiry re flag at Ston....pdf

**From:** [Jeremy Barnum](#)  
**To:** [Ahern, Jane](#)  
**Cc:** [John Warren](#)  
**Subject:** Re: From NPS.gov: Press inquiry re flag at Stonewall (on deadline)  
**Date:** Friday, October 06, 2017 6:09:41 AM

---

Looks like this already ran, but still worth getting the ground truth as no one from NPS is quoted. I was in meetings all day and didn't see this until late.

Jeremy Barnum  
Public Affairs Officer  
National Park Service

On Oct 6, 2017, at 7:29 AM, Ahern, Jane <[jane\\_ahern@nps.gov](mailto:jane_ahern@nps.gov)> wrote:

JOHN -- Since you connected with Mindy (and I believe she is in DC today on travel/orientation for the xmas-tree lighting prep), you should be sure that the supt of the site is aware and then coordinate he answer through the site manager (you have that name) and Shirley and Mindy. Just make sure they (Shirley/site manager) see whatever you draft. Just check in with MIndy this morning - thanks. Again, they are on deadline.

So to answer Jeremy's question -- yes please send the reporter to John.

On Thu, Oct 5, 2017 at 6:43 PM, Jeremy Barnum <[jeremy\\_barnum@nps.gov](mailto:jeremy_barnum@nps.gov)> wrote:

Jane and John,

Are you all tracking this? Want me to send the reporter your way?

Jeremy Barnum  
Public Affairs Officer  
National Park Service

Begin forwarded message:

**From:** <[s.ziv@newsweekgroup.com](mailto:s.ziv@newsweekgroup.com)>  
**Date:** October 5, 2017 at 11:53:16 AM EDT  
**To:** <[jeremy\\_barnum@nps.gov](mailto:jeremy_barnum@nps.gov)>  
**Subject:** From **NPS.gov**: Press inquiry re flag at Stonewall (on deadline)

Email submitted from: [s.ziv@newsweekgroup.com](mailto:s.ziv@newsweekgroup.com) at /orgs/1207/06-24-2016a.htm (UUID: 44651984-1DD8-B71B-04B2930B81423B12)

Hi Jeremy, I hope this note finds you well. I'm working on a short

piece for our website on the rainbow flag that is to be permanently placed at Stonewall next week. I wanted to confirm that this is the first such flag to be placed and maintained on federal land. In addition I wanted to see if NPS might send a comment or statement. You can reach me via email or by phone at 646-484-7527. I hope to hear from you soon. I'm on immediate deadline.  
Thanks, Stav

--

Jane Ahern  
National Park Service - [Northeast Region](#)  
Associate Regional Director  
[External Affairs Office](#)  
Phone: 215-597-0865  
Cell: 215-817-5870  
Check us out at:  
[www.nps.gov/nero](http://www.nps.gov/nero)



Fwd\_ From NPS.gov\_ Press inquiry re flag at Sto....pdf



**From:** [Minerva Anderson](#)  
**To:** [Joshua Laird](#)  
**Subject:** Fwd: From NPS.gov: Press inquiry re flag at Stonewall (on deadline)  
**Date:** Friday, October 06, 2017 6:20:53 AM

---

When I called Barbara about this Inquiry last night she said the Flag was already flying but the press release wasn't going out until Oct. 11? Were you aware that the Flag was flying already at Stonewall? I had no idea about the raising of the Flag or the press release.

Mindy

Sent from my iPhone

Begin forwarded message:

**From:** Minerva Anderson <[minerva\\_anderson@nps.gov](mailto:minerva_anderson@nps.gov)>  
**Date:** October 6, 2017 at 8:16:10 AM EDT  
**To:** Shirley McKinney <[shirley\\_mckinney@nps.gov](mailto:shirley_mckinney@nps.gov)>, Barbara Applebaum <[barbara\\_applebaum@nps.gov](mailto:barbara_applebaum@nps.gov)>, Joshua Laird <[joshua\\_laird@nps.gov](mailto:joshua_laird@nps.gov)>, [amanda\\_jones@nps.gov](mailto:amanda_jones@nps.gov)  
**Cc:** [john\\_warren@nps.gov](mailto:john_warren@nps.gov), [jane\\_ahern@nps.gov](mailto:jane_ahern@nps.gov)  
**Subject:** Fwd: From **NPS.gov**: Press inquiry re flag at Stonewall (on deadline)

Happy Friday, everyone.

Received a call last evening from John about a reporter inquiring whether Stonewall is the first site that National Park Service has flown a pride flag. I spoke with Barbara last night about this and was planning to call her back this morning about the reporter's inquiry. In the meantime, I just got off the phone with John and the article has already been published.

Can read article at <https://www.google.com/amp/s/www.bustle.com/p/stonewall-will-fly-the-rainbow-flag-permanently-it-marks-a-historic-moment-2792228/amp>

Since the article has a somewhat anti-Trump slant it's probably good that we're not in this particular article.

To stay ahead of this, we've been requested by Region to provide a briefing statement about the decision process to fly the flag and how it all came about then send to John and Jane today and they'll forward up the chain.

Thank you and let me know if you need anything.  
Mindy

Additional article as of this a.m.:

-  
<https://www.google.com/amp/www.newsweek.com/first-time-ever-lgbt-pride-flag-will-fly-federal-land-679118%3Famp=1>

Sent from my iPhone

Begin forwarded message:

**From:** Minerva Anderson <[minerva\\_anderson@nps.gov](mailto:minerva_anderson@nps.gov)>  
**Date:** October 5, 2017 at 7:56:12 PM EDT  
**To:** John Warren <[john\\_warren@nps.gov](mailto:john_warren@nps.gov)>  
**Cc:** Jeremy Barnum <[jeremy\\_barnum@nps.gov](mailto:jeremy_barnum@nps.gov)>, Jane Ahern <[jane\\_ahern@nps.gov](mailto:jane_ahern@nps.gov)>  
**Subject: Re: From [NPS.gov](http://NPS.gov): Press inquiry re flag at Stonewall (on deadline)**

Good evening, Jeremy.

Great question! I'll have a response to you first thing tomorrow morning.

Thank you.  
Mindy

Sent from my iPhone

On Oct 5, 2017, at 7:38 PM, John Warren <[john\\_warren@nps.gov](mailto:john_warren@nps.gov)> wrote:

Have not heard this. Mindy Anderson is the PAO at National Parks of

New York Harbor. I have copied her on this email

Sent from my iPhone

On Oct 5, 2017, at 6:43 PM, Jeremy Barnum <[jeremy\\_barnum@nps.gov](mailto:jeremy_barnum@nps.gov)> wrote:

and

Re\_ Stonewall and the rainbow flag made it into....pdf

**From:** [Shirley McKinney](#)  
**To:** [Warren, John](#)  
**Cc:** [Jane Ahern](#); [Mindy \(Minerva\) Anderson](#)  
**Subject:** Re: Stonewall and the rainbow flag made it into DOI's daily clips  
**Date:** Friday, October 06, 2017 6:46:10 AM

---

Thanks. I think!?

Shirley McKinney  
Superintendent  
African Burial Ground NM, Manhattan Sites & Stonewall NM  
26 Wall Street, NY NY 10005  
212-825-6991, Office  
347-678-7013, Cell

Sent from my iPhone

On Oct 6, 2017, at 7:25 AM, Warren, John <[john\\_warren@nps.gov](mailto:john_warren@nps.gov)> wrote:

FYI. Have a good holiday weekend!

**For The First Time Ever, LGBT Pride Flag Will Fly On Federal Land.**

[Newsweek](#) (10/5, Ziv) reports that "a rainbow flag will soon fly at the Stonewall National Monument in Manhattan, the first such flag to be permanently placed on federal land and maintained by the National Park Service, activists announced on Thursday." Michael Petrelis, "the LGBT and AIDS activist who initiated the effort," said, "It is a victory for our community to have these symbolic colors flying majestically over our Stonewall, designated as a National Monument by President Obama, even as our LGBTQ brothers and sisters are under attack by the current regime in power."

John Harlan Warren  
Northeast Regional Office  
Chief of Communications  
200 Chestnut Street  
Philadelphia PA 19106  
cell: 215-908-3159



Learn about the Northeast Region's [monthly communications webinars](#).

(Link for internal use only.)

Pride flag briefing statement.pdf

**From:** [Warren, John](#)  
**To:** [Mindy \(Minerva\) Anderson](#)  
**Cc:** [Jane Ahern](#)  
**Subject:** Pride flag briefing statement  
**Date:** Friday, October 06, 2017 6:48:01 AM

---

Thanks, Mindy, for taking my call this morning about a briefing statement for the LGBT Pride Flag at Stonewall National Monument.

I spoke with Jeremy Barnum this morning about the article. We agreed that, if the article is factual, then there is no need to contact the reporter. I see nothing factually wrong or egregious about the article, but I defer to the people who work at NPNH and STON about that.

The briefing statement will not only keep our regional leaders in the loop, but will be useful if and when questions come from a higher level.

Some things that should be addressed in the briefing statement:

- What's taking place on October 11 (this Wednesday)? Who will be there?
- What is the NPS relationship with the people in the article?
- Mention that a pride flag is already there. (By the way, if you need a larger pride flag, I'll mail you mine. It would be an honor to have it fly there. I believe it's the size you need.)
- Will the flag fly continuously or only for special days like National Coming Out Day?
- Describe the flagpole and the position of the pride flag! Flag protocol is important as you, Mindy, know very well from your years in the military. It is significant that the flagpole in Christopher Park is a *nautical* flagpole, like the ones in other city parks in NYC. (I made sure to tell this to Jeremy on the phone this morning.) I assume that the pride flag will fly at one of the two angled positions, with the American flag at the top of the center pole. No one is replacing or usurping the American flag. Let's make that clear. (I probably used more words there than you will need to describe the flag and flagpole.)
- Please send the draft PR, if possible, as well.

John Harlan Warren  
Northeast Regional Office  
Chief of Communications  
200 Chestnut Street  
Philadelphia PA 19106  
cell: 215-908-3159



Learn about the Northeast Region's [monthly communications webinars](#).  
(Link for internal use only.)

Fwd\_ FOIA.pdf



**From:** [Minerva Anderson](#)  
**To:** [Barbara Applebaum](#)  
**Subject:** Fwd: FOIA  
**Date:** Friday, October 06, 2017 6:48:16 AM  
**Attachments:** [ATT00001.htm](#)  
[FOIAStonewall.doc.sym.edits.8.3.17.docx](#)

---

You were CC'd on this originally.

Sent from my iPhone

Begin forwarded message:

**From:** "McKinney, Shirley" <[shirley\\_mckinney@nps.gov](mailto:shirley_mckinney@nps.gov)>  
**Date:** August 3, 2017 at 5:11:03 PM EDT  
**To:** "Anderson, Minerva" <[minerva\\_anderson@nps.gov](mailto:minerva_anderson@nps.gov)>  
**Cc:** "Applebaum, Barbara" <[barbara\\_applebaum@nps.gov](mailto:barbara_applebaum@nps.gov)>, Joshua Laird <[joshua\\_laird@nps.gov](mailto:joshua_laird@nps.gov)>, Jamie Adams <[jamie\\_adams@nps.gov](mailto:jamie_adams@nps.gov)>, Pauline Cole-Callender <[pauline\\_cole-callender@nps.gov](mailto:pauline_cole-callender@nps.gov)>, "Pan, Eve" <[eve\\_pan@nps.gov](mailto:eve_pan@nps.gov)>  
**Subject: Re: FOIA**

Please see attached final for your records and administrative files.

Barbara, the original signed copy and attachments are on Pauline's desk for you to scan and send via email NLT COB tomorrow 8/4/2017.

Thanks....

On Thu, Aug 3, 2017 at 3:38 PM, Anderson, Minerva <[minerva\\_anderson@nps.gov](mailto:minerva_anderson@nps.gov)> wrote:

Good afternoon to you both!

Attached is the proposed letter for the response packet. Dropped-off packet with Pauline for you to review then sign, Shirley. Then, once signed Barbara mentioned she would scan and then it just needs to be emailed to Mr. Petrelis by COB Friday, Aug. 4. Eazy-Peazy, right? ;)

I'm on annual leave tomorrow but if you need to reach me, call (b) (6)

Thanks!

Mindy

--

**Minerva (Mindy) Anderson**  
Chief of Communications, National Parks of New York Harbor  
Federal Hall National Memorial  
[26 Wall Street, New York, NY 10005](#)  
tel. 212-668-2208 mobile. 646-341-2825

--

Shirley McKinney

Superintendent, Manhattan Sites:

African Burial Ground, Castle Clinton, Federal Hall, General Grant, Governors Island, Hamilton  
Grange, Saint Paul's Church, Stonewall & Theodore Roosevelt Birthplace

26 Wall Street, NY NY 10005

212-825-6991

347-678-7013 (cell)



FOIAStonewall.doc.sym.edits.8.3.17\_2.pdf



# United States Department of the Interior

NATIONAL PARK SERVICE  
Manhattan Sites  
26 Wall Street  
New York, NY 10005

African Burial Ground N.M.  
Castle Clinton N.M.  
Federal Hall N.M.  
General Grant N.M.  
Governors Island N.M.  
Hamilton Grange N.M.  
Theodore Roosevelt  
Birthplace N.H.S.  
St. Paul's  
Church N.H.S.  
Stonewall N.M.

IN REPLY REFER TO:

9.C (MASI-S)

August 3, 2017

Michael Petrelis

(b) (6)

San Francisco, CA 94103

Dear Mr. Petrelis,

I am writing in response to your Freedom of Information Act (FOIA) request dated July 21, 2017 and received in this office on July 21, 2017. In your request you sought documents regarding the flagpole at Stonewall National Monument, located in near Christopher Park at West 4th Street, New York, NY 10014.

In response to your request, we have located 14 email documents and 2 Department of Interior documents pertaining to the department's policy for displaying and flying the U.S. flag and authorized flags representing the department. These records are being released in their entirety and the fees associated with the processing are waived.

Finally, your July 28, 2017 email request to Park Ranger Jamie Adams regarding hosting a flag raising ceremony has been forwarded to me and I'd be delighted to discuss options with you. Please contact me at your earliest convenience at 212-825-6991 or you may email me at [shirley\\_mckinney@nps.gov](mailto:shirley_mckinney@nps.gov).

Thank you for your support of interest in Stonewall National Monument.

Sincerely,

Shirley McKinney  
Superintendent

Enclosures (16)

cc: Joshua Laird, Commissioner, NPNH  
Minerva Anderson, Chief of Communications, NPNH  
Barbara Applebaum, Chief of Interpretation, MASI

Fwd\_ NPS.pdf

**From:** [Slayton, April](#)  
**To:** [Jeremy Barnum](#)  
**Subject:** Fwd: NPS  
**Date:** Friday, October 06, 2017 7:13:34 AM

---

--  
April Slayton  
Assistant Director for Communications  
National Park Service  
Visit us at [www.nps.gov](http://www.nps.gov)

----- Forwarded message -----

**From:** **Wyse, Jennifer** <[jennifer\\_wyse@nps.gov](mailto:jennifer_wyse@nps.gov)>  
**Date:** Fri, Oct 6, 2017 at 9:12 AM  
**Subject:** Fwd: NPS  
**To:** April Slayton <[april\\_slayton@nps.gov](mailto:april_slayton@nps.gov)>, Bob Vogel <[bob\\_vogel@nps.gov](mailto:bob_vogel@nps.gov)>, Michael Reynolds <[Michael\\_Reynolds@nps.gov](mailto:Michael_Reynolds@nps.gov)>

FYI

\*\*\*\*\*

Jennifer Wyse  
Chief of Staff (Acting)  
National Park Service  
202-513-7205

----- Forwarded message -----

**From:** **Larrabee, Jason** <[jason\\_larrabee@ios.doi.gov](mailto:jason_larrabee@ios.doi.gov)>  
**Date:** Fri, Oct 6, 2017 at 9:10 AM  
**Subject:** Fwd: NPS  
**To:** Jennifer Wyse <[jennifer\\_wyse@nps.gov](mailto:jennifer_wyse@nps.gov)>, [lisa\\_mendelson-ielmini@nps.gov](mailto:lisa_mendelson-ielmini@nps.gov)  
**Cc:** "Foster, Maureen" <[maureen\\_foster@ios.doi.gov](mailto:maureen_foster@ios.doi.gov)>

Good morning Jennifer and Lisa,  
Would you please send me a short brief on the ceremony on Oct. 11 referenced above and also background on the creation of the monument by 1pm today? A NPS weblink regarding the monument is sufficient.  
Thank you.  
Jason

Jason Larrabee  
Principal Deputy Assistant Secretary for Fish and Wildlife and Parks  
U.S. Department of the Interior  
[1849 C Street, NW](#) -- MIB Room 3154  
Washington, DC 20240  
office: 202-208-4416

NOTE: Every email I send or receive is subject to release under the Freedom of Information Act.

----- Forwarded message -----

From: **Willens, Todd** <[todd\\_willens@ios.doi.gov](mailto:todd_willens@ios.doi.gov)>

Date: Fri, Oct 6, 2017 at 8:20 AM

Subject: NPS

To: Jason Larrabee <[jason\\_larrabee@ios.doi.gov](mailto:jason_larrabee@ios.doi.gov)>

Can you please get details from NPS and report back. thanks.

<http://lgbtweekly.com/2017/10/05/rainbow-flag-to-fly-permanently-on-federal-land-in-new-york-city/>

NEW YORK, N.Y. — The Rainbow Flag, the international symbol of LGBT liberation and pride, will be unveiled in a special ceremony Wednesday, Oct. 11 at 12 noon at the historic Stonewall National Monument, where, thanks to the efforts of activists, it will claim a permanent home.

This historic event marks the first time that the LGBT flag will wave over federally-funded land, under the permanent stewardship of the National Park Service.

Stonewall National Monument is located in Christopher Street Park in New York's Greenwich Village. The park is on the corner of Christopher Street and 7th Avenue South.

The event will be emceed by Gay USA television co-host Ann Northrop. Performers will include Telly Leung, who plays the title role in Disney's "Aladdin on Broadway" and Cantor Steve Zeidenberg of Congregation Beit Simchat Torah. Speakers will include Leslie Cagan, an organizer of the 1987 March on Washington for LGBT Rights, National Park Service's Chief of Interpretation, Education and Visitor Services Barbara Applebaum, Kiara St. James, Executive Director of New York Transgender Advocacy Group, and LGBT and AIDS activist Michael Petrelis who spearheaded this initiative.

"It is a victory for our community to have these symbolic colors flying majestically over our Stonewall, designated as a National Monument by President Obama, even as our LGBTQ brothers and sisters are under attack by the current regime in power," said Petrelis. He went on to say, "As we gather today, we are reminded of another October 11, thirty years ago, when the names of fallen comrades were symbolically celebrated on another national monument – the AIDS Quilt – during the reign of another President who waged and attack against us."

Oct. 11 marks the thirtieth anniversary of the historic 1987 March on Washington for Lesbian Gay Rights—when the NAMES Project AIDS Quilt was unfurled on the National Mall. The date also marks the annual National Coming Out Day, a day celebrating the idea that all members of the LGBTQ community should be able to live their lives openly, honestly, and with pride.

The flag, which was originally designed by the late artist and activist Gilbert Baker, consists of six stripes: red, orange, yellow, green, blue, and violet. The flag is typically flown horizontally, with the red stripe on top, as would appear in a natural rainbow.

Support for the ceremony is being generously provided by Broadway Cares/Equity Fights

AIDS. Broadway Cares/Equity Fights AIDS helps men, women and children across the country and across the street receive lifesaving medications, health care, nutritious meals, counseling and emergency financial assistance. [broadwaycares.org](http://broadwaycares.org)

Gilbert Baker died in New York City on March 31 at the age of 65. Memorials to the internationally known activist were held across the globe in subsequent weeks.

The Stonewall Inn was added to the National Register of Historic Places in 1999

Todd Willens  
Assistant Deputy Secretary  
Acting Assistant Secretary for Fish and Wildlife and Parks  
U.S. Department of the Interior  
[1849 C Street, NW](#) -- MIB Room 6116  
Washington, DC 20240  
office: 202-208-6291

NOTE: *Every email I send or receive is subject to release under the Freedom of Information Act.*



Fwd\_ From NPS.gov\_ Press inquiry re flag at Sto...(1).pdf

**From:** [Ahern, Jane](#)  
**To:** [Waldbuesser, Cinda](#)  
**Subject:** Fwd: From NPS.gov: Press inquiry re flag at Stonewall (on deadline)  
**Date:** Friday, October 06, 2017 7:22:16 AM

---

Not sure we will have this asap - should have it before the day's end. Just FYI....

----- Forwarded message -----

**From:** **Minerva Anderson** <[minerva\\_anderson@nps.gov](mailto:minerva_anderson@nps.gov)>  
**Date:** Fri, Oct 6, 2017 at 9:15 AM  
**Subject:** Re: From NPS.gov: Press inquiry re flag at Stonewall (on deadline)  
**To:** Shirley McKinney <[shirley\\_mckinney@nps.gov](mailto:shirley_mckinney@nps.gov)>  
**Cc:** "Laird, Joshua" <[joshua\\_laird@nps.gov](mailto:joshua_laird@nps.gov)>, Barbara Applebaum <[barbara\\_applebaum@nps.gov](mailto:barbara_applebaum@nps.gov)>, "amanda\_jones@nps.gov" <[amanda\\_jones@nps.gov](mailto:amanda_jones@nps.gov)>, "john\_warren@nps.gov" <[john\\_warren@nps.gov](mailto:john_warren@nps.gov)>, "jane\_ahern@nps.gov" <[jane\\_ahern@nps.gov](mailto:jane_ahern@nps.gov)>

Barbara and I will work together on the release then send to you for review.

Thanks  
Mindy

Sent from my iPhone

On Oct 6, 2017, at 9:07 AM, Shirley McKinney <[shirley\\_mckinney@nps.gov](mailto:shirley_mckinney@nps.gov)> wrote:

We were asked to draft a briefing statement that Mindi will forward to the NER and we're on that. I assume Mindi will draft the release?

Shirley McKinney  
Superintendent  
African Burial Ground NM, Manhattan Sites & Stonewall NM  
[26 Wall Street, NY NY 10005](#)  
212-825-6991, Office  
347-678-7013, Cell

Sent from my iPhone

On Oct 6, 2017, at 9:03 AM, Laird, Joshua <[joshua\\_laird@nps.gov](mailto:joshua_laird@nps.gov)> wrote:

Thanks Shirley. I know there is no ceremony planned unless an outside entity requests a permit, but it seems like we need to get out a release.

On Fri, Oct 6, 2017 at 8:54 AM, Shirley McKinney <[shirley\\_mckinney@nps.gov](mailto:shirley_mckinney@nps.gov)> wrote:

Joshua,

This is not an NPS ceremony. As you recall I advised you and

Robert Atterbury that I would issue a special park use permit in response to any public request related to the flag raising. We knew this was coming and here we are. The guy quoted in the article is the same guy who sent the FOIA when he was initially told we could not fly the rainbow flag... We will be sure to address your comments in the briefing statement unless you feel otherwise. Please advise...

Shirley McKinney  
Superintendent  
African Burial Ground NM, Manhattan Sites & Stonewall NM  
[26 Wall Street, NY NY 10005](https://www.nps.gov/26WallStreet)  
212-825-6991, Office  
347-678-7013, Cell

Sent from my iPhone

On Oct 6, 2017, at 8:45 AM, Laird, Joshua  
<[joshua\\_laird@nps.gov](mailto:joshua_laird@nps.gov)> wrote:

We agreed that we would not have any sort of ceremony around the raising of the flag, but a low-key release should go out right away, or the claim that this is the first time a pride flag has gone up over federal property will dominate. Not for the release, but we should also have a statement at the ready indicating that we cannot ascertain whether this the first time such a flag has gone up, but that it was deemed appropriate for this site since it is the first national monument recognizing the LGBT rights movement.

On Fri, Oct 6, 2017 at 8:31 AM, Minerva Anderson  
<[minerva\\_anderson@nps.gov](mailto:minerva_anderson@nps.gov)> wrote:

Great -- thank you, Shirley.

Sent from my iPhone

On Oct 6, 2017, at 8:30 AM, Shirley McKinney  
<[shirley\\_mckinney@nps.gov](mailto:shirley_mckinney@nps.gov)> wrote:

I'm not in but Barbara can draft for my review. You also have information on this as it is related to the FOIA that you coordinated...

Barbara pls call Mindi if you need guidance on the correct format of the briefing statement

Shirley McKinney  
Superintendent  
African Burial Ground NM, Manhattan  
Sites & Stonewall NM  
[26 Wall Street, NY NY 10005](https://www.nps.gov/26WallStreetNYNY10005)  
212-825-6991, Office  
347-678-7013, Cell

Sent from my iPhone

On Oct 6, 2017, at 8:16 AM, Minerva  
Anderson  
<[minerva\\_anderson@nps.gov](mailto:minerva_anderson@nps.gov)> wrote:

Happy Friday, everyone.  
Received a call last evening  
from John about a reporter  
inquiring whether  
Stonewall is the first site  
that National Park Service  
has flown a pride flag. I  
spoke with Barbara last  
night about this and was  
planning to call her back  
this morning about the  
reporter's inquiry. In the  
meantime, I just got off the  
phone with John and the  
article has already been  
published.  
Can read article at  
<https://www.google.com/amp/s/www.bustle.com/p/stonewall-will-fly-the-rainbow-flag-permanently-it-marks-a-historic-moment-2792228/amp>

Since the article has a  
somewhat anti-Trump slant  
it's probably good that we're  
not in this particular article.

To stay ahead of this, we've  
been requested by Region  
to provide a briefing  
statement about the decision  
process to fly the flag and

how it all came about then  
send to John and Jane today  
and they'll forward up the  
chain.

Thank you and let me know  
if you need anything.  
Mindy

Additional article as of this  
a.m.:

-  
[https://www.google.com/amp/www  
.newsweek.com/first-time-  
ever-lgbt-pride-flag-will-  
fly-federal-land-  
679118%3Famp=1](https://www.google.com/amp/www.newsweek.com/first-time-ever-lgbt-pride-flag-will-fly-federal-land-679118%3Famp=1)

Sent from my iPhone

Begin forwarded message:

**From:** Minerva  
Anderson  
<[minerva\\_anderson@nps.gov](mailto:minerva_anderson@nps.gov)>

**Date:** October  
5, 2017 at  
7:56:12 PM  
EDT  
**To:** John  
Warren  
<[john\\_warren@nps.gov](mailto:john_warren@nps.gov)>

**Cc:** Jeremy  
Barnum  
<[jeremy\\_barnum@nps.gov](mailto:jeremy_barnum@nps.gov)>,  
Jane Ahern  
<[jane\\_ahern@nps.gov](mailto:jane_ahern@nps.gov)>

**Subject: Re:**  
**From**  
**[NPS.gov](http://NPS.gov):**  
**Press inquiry**  
**re flag at**  
**Stonewall (on**

**deadline)**

Good evening,  
Jeremy.

Great question!  
I'll have a  
response to you  
first thing  
tomorrow  
morning.

Thank you.  
Mindy

Sent from my  
iPhone

On  
Oct  
5,  
2017,  
at  
7:38  
PM,  
John  
Warren  
<[john\\_warren@nps.gov](mailto:john_warren@nps.gov)>  
wrote:

Have  
not  
heard  
this.  
Mindy  
Anderson  
is  
the  
PAO  
at  
National  
Parks  
of  
  
New  
York

Harbor.  
I  
have  
copied  
her  
on  
this  
email

Sent  
from  
my  
iPhone

On  
Oct  
5,  
2017,  
at  
6:43  
PM,  
Jeremy  
Barnum  
<[jeremy\\_barnum@nps.gov](mailto:jeremy_barnum@nps.gov)>  
wrote:

and

--  
**Joshua Laird**  
Commissioner, National Parks of New York Harbor  
Federal Hall National Memorial  
[26 Wall Street, New York, NY 10005](https://www.nps.gov/ny10005)  
tel. [212-668-5180](tel:212-668-5180) cell. [718-775-6038](tel:718-775-6038)

**FIND YOUR  
PARK**



--

**Joshua Laird**

Commissioner, National Parks of New York Harbor  
Federal Hall National Memorial

[26 Wall Street, New York, NY 10005](https://www.nps.gov/nyor)

tel. [212-668-5180](tel:212-668-5180) cell. 718-775-6038



--

Jane Ahern

National Park Service - [Northeast Region](#)

Associate Regional Director

[External Affairs Office](#)

Phone: 215-597-0865

Cell: 215-817-5870

Check us out at:

[www.nps.gov/nero](http://www.nps.gov/nero)





Re\_ NPS.pdf

**From:** [Lisa Mendelson](#)  
**To:** [Larrabee, Jason](#)  
**Cc:** [Jennifer Wyse](#); [Foster, Maureen](#)  
**Subject:** Re: NPS  
**Date:** Friday, October 06, 2017 7:25:00 AM

---

Absolutely, will do, thx.

-lisa

.....  
Lisa Mendelson  
National Park Service  
Sent by cell 202-297-1338

On Oct 6, 2017, at 9:10 AM, Larrabee, Jason <[jason\\_larrabee@ios.doi.gov](mailto:jason_larrabee@ios.doi.gov)> wrote:

Good morning Jennifer and Lisa,  
Would you please send me a short brief on the ceremony on Oct. 11 referenced above and also background on the creation of the monument by 1pm today? A NPS weblink regarding the monument is sufficient.  
Thank you.  
Jason

Jason Larrabee  
Principal Deputy Assistant Secretary for Fish and Wildlife and Parks  
U.S. Department of the Interior  
[1849 C Street, NW](#) -- MIB Room 3154  
Washington, DC 20240  
office: 202-208-4416

NOTE: *Every email I send or receive is subject to release under the Freedom of Information Act.*

----- Forwarded message -----  
From: **Willens, Todd** <[todd\\_willens@ios.doi.gov](mailto:todd_willens@ios.doi.gov)>  
Date: Fri, Oct 6, 2017 at 8:20 AM  
Subject: NPS  
To: Jason Larrabee <[jason\\_larrabee@ios.doi.gov](mailto:jason_larrabee@ios.doi.gov)>

Can you please get details from NPS and report back. thanks.

<http://lgbtweekly.com/2017/10/05/rainbow-flag-to-fly-permanently-on-federal-land-in-new-york-city/>

NEW YORK, N.Y. — The Rainbow Flag, the international symbol of LGBT liberation and pride, will be unveiled in a special ceremony Wednesday, Oct. 11 at 12 noon at the historic Stonewall National Monument, where, thanks to the efforts of activists, it will claim a permanent home.

This historic event marks the first time that the LGBT flag will wave over federally-funded land, under the permanent stewardship of the National Park Service.

Stonewall National Monument is located in Christopher Street Park in New York's Greenwich Village. The park is on the corner of Christopher Street and 7th Avenue South.

The event will be emceed by Gay USA television co-host Ann Northrop. Performers will include Telly Leung, who plays the title role in Disney's "Aladdin on Broadway" and Cantor Steve Zeidenberg of Congregation Beit Simchat Torah. Speakers will include Leslie Cagan, an organizer of the 1987 March on Washington for LGBT Rights, National Park Service's Chief of Interpretation, Education and Visitor Services Barbara Applebaum, Kiara St. James, Executive Director of New York Transgender Advocacy Group, and LGBT and AIDS activist Michael Petrelis who spearheaded this initiative.

"It is a victory for our community to have these symbolic colors flying majestically over our Stonewall, designated as a National Monument by President Obama, even as our LGBTQ brothers and sisters are under attack by the current regime in power," said Petrelis. He went on to say, "As we gather today, we are reminded of another October 11, thirty years ago, when the names of fallen comrades were symbolically celebrated on another national monument – the AIDS Quilt – during the reign of another President who waged and attack against us."

Oct. 11 marks the thirtieth anniversary of the historic 1987 March on Washington for Lesbian Gay Rights–when the NAMES Project AIDS Quilt was unfurled on the National Mall. The date also marks the annual National Coming Out Day, a day celebrating the idea that all members of the LGBTQ community should be able to live their lives openly, honestly, and with pride.

The flag, which was originally designed by the late artist and activist Gilbert Baker, consists of six stripes: red, orange, yellow, green, blue, and violet. The flag is typically flown horizontally, with the red stripe on top, as would appear in a natural rainbow.

Support for the ceremony is being generously provided by Broadway Cares/Equity Fights AIDS. Broadway Cares/Equity Fights AIDS helps men, women and children across the country and across the street receive lifesaving medications, health care, nutritious meals, counseling and emergency financial assistance. [broadwaycares.org](http://broadwaycares.org)

Gilbert Baker died in New York City on March 31 at the age of 65. Memorials to the internationally known activist were held across the globe in subsequent weeks.

The Stonewall Inn was added to the National Register of Historic Places in 1999

Assistant Deputy Secretary  
Acting Assistant Secretary for Fish and Wildlife and Parks  
U.S. Department of the Interior  
[1849 C Street, NW](#) -- MIB Room 6116  
Washington, DC 20240  
office: 202-208-6291

NOTE: *Every email I send or receive is subject to release under the Freedom of Information Act.*

Fwd\_ NPS(1).pdf

**From:** [Michael Reynolds](#)  
**To:** [Gay Vietzke](#)  
**Subject:** Fwd: NPS  
**Date:** Friday, October 06, 2017 7:26:15 AM

---

Sent from my iPhone-sorry for typos.

Begin forwarded message:

**From:** "Wyse, Jennifer" <[jennifer\\_wyse@nps.gov](mailto:jennifer_wyse@nps.gov)>  
**Date:** October 6, 2017 at 9:12:13 AM EDT  
**To:** April Slayton <[april\\_slayton@nps.gov](mailto:april_slayton@nps.gov)>, Bob Vogel <[bob\\_vogel@nps.gov](mailto:bob_vogel@nps.gov)>, Michael Reynolds <[Michael\\_Reynolds@nps.gov](mailto:Michael_Reynolds@nps.gov)>  
**Subject:** Fwd: NPS

FYI

\*\*\*\*\*

Jennifer Wyse  
Chief of Staff (Acting)  
National Park Service  
202-513-7205

----- Forwarded message -----

**From:** Larrabee, Jason <[jason\\_larrabee@ios.doi.gov](mailto:jason_larrabee@ios.doi.gov)>  
**Date:** Fri, Oct 6, 2017 at 9:10 AM  
**Subject:** Fwd: NPS  
**To:** Jennifer Wyse <[jennifer\\_wyse@nps.gov](mailto:jennifer_wyse@nps.gov)>, [lisa\\_mendelson-ielmini@nps.gov](mailto:lisa_mendelson-ielmini@nps.gov)  
**Cc:** "Foster, Maureen" <[maureen\\_foster@ios.doi.gov](mailto:maureen_foster@ios.doi.gov)>

Good morning Jennifer and Lisa,  
Would you please send me a short brief on the ceremony on Oct. 11 referenced above and also background on the creation of the monument by 1pm today? A NPS weblink regarding the monument is sufficient.  
Thank you.  
Jason

Jason Larrabee  
Principal Deputy Assistant Secretary for Fish and Wildlife and Parks  
U.S. Department of the Interior  
[1849 C Street, NW](#) -- MIB Room 3154  
Washington, DC 20240  
office: 202-208-4416

NOTE: *Every email I send or receive is subject to release under the Freedom of Information Act.*

----- Forwarded message -----

From: **Willens, Todd** <[todd\\_willens@ios.doi.gov](mailto:todd_willens@ios.doi.gov)>

Date: Fri, Oct 6, 2017 at 8:20 AM

Subject: NPS

To: Jason Larrabee <[jason\\_larrabee@ios.doi.gov](mailto:jason_larrabee@ios.doi.gov)>

Can you please get details from NPS and report back. thanks.

<http://lgbtweekly.com/2017/10/05/rainbow-flag-to-fly-permanently-on-federal-land-in-new-york-city/>

NEW YORK, N.Y. — The Rainbow Flag, the international symbol of LGBT liberation and pride, will be unveiled in a special ceremony Wednesday, Oct. 11 at 12 noon at the historic Stonewall National Monument, where, thanks to the efforts of activists, it will claim a permanent home.

This historic event marks the first time that the LGBT flag will wave over federally-funded land, under the permanent stewardship of the National Park Service.

Stonewall National Monument is located in Christopher Street Park in New York's Greenwich Village. The park is on the corner of Christopher Street and 7th Avenue South.

The event will be emceed by Gay USA television co-host Ann Northrop. Performers will include Telly Leung, who plays the title role in Disney's "Aladdin on Broadway" and Cantor Steve Zeidenberg of Congregation Beit Simchat Torah. Speakers will include Leslie Cagan, an organizer of the 1987 March on Washington for LGBT Rights, National Park Service's Chief of Interpretation, Education and Visitor Services Barbara Applebaum, Kiara St. James, Executive Director of New York Transgender Advocacy Group, and LGBT and AIDS activist Michael Petrelis who spearheaded this initiative.

"It is a victory for our community to have these symbolic colors flying majestically over our Stonewall, designated as a National Monument by President Obama, even as our LGBTQ brothers and sisters are under attack by the current regime in power," said Petrelis. He went on to say, "As we gather today, we are reminded of another October 11, thirty years ago, when the names of fallen comrades were symbolically celebrated on another national monument – the AIDS Quilt – during the reign of another President who waged and attack against us."

Oct. 11 marks the thirtieth anniversary of the historic 1987 March on Washington for Lesbian Gay Rights—when the NAMES Project AIDS Quilt was unfurled on the National Mall. The date also marks the annual National Coming Out Day, a day celebrating the idea that all members of the LGBTQ community should be able to live their lives openly, honestly, and with pride.

The flag, which was originally designed by the late artist and activist Gilbert Baker, consists of six stripes: red, orange, yellow, green, blue, and violet. The flag is typically flown horizontally, with the red stripe on top, as would appear in a natural rainbow.

Support for the ceremony is being generously provided by Broadway Cares/Equity Fights AIDS. Broadway Cares/Equity Fights AIDS helps men, women and children across the country and across the street receive lifesaving medications, health care, nutritious meals, counseling and emergency financial assistance. [broadwaycares.org](http://broadwaycares.org)

Gilbert Baker died in New York City on March 31 at the age of 65. Memorials to the internationally known activist were held across the globe in subsequent weeks.

The Stonewall Inn was added to the National Register of Historic Places in 1999

**Todd Willens**  
**Assistant Deputy Secretary**  
**Acting Assistant Secretary for Fish and Wildlife and Parks**  
**U.S. Department of the Interior**  
**[1849 C Street, NW](#) -- MIB Room 6116**  
**Washington, DC 20240**  
**office: 202-208-6291**

*NOTE: Every email I send or receive is subject to release under the Freedom of Information Act.*



Fwd\_ NPS(2).pdf

**From:** [Wyse, Jennifer](#)  
**To:** [April Slayton](#); [Michael Reynolds](#); [Bob Vogel](#)  
**Subject:** Fwd: NPS  
**Date:** Friday, October 06, 2017 7:31:23 AM

---

FYI -

\*\*\*\*\*

Jennifer Wyse  
Chief of Staff (Acting)  
National Park Service  
202-513-7205

----- Forwarded message -----

**From:** **Larrabee, Jason** <[jason\\_larrabee@ios.doi.gov](mailto:jason_larrabee@ios.doi.gov)>  
**Date:** Fri, Oct 6, 2017 at 9:30 AM  
**Subject:** Re: NPS  
**To:** Lisa Mendelson <[lisa\\_mendelson-ielmini@nps.gov](mailto:lisa_mendelson-ielmini@nps.gov)>, Jennifer Wyse <[jennifer\\_wyse@nps.gov](mailto:jennifer_wyse@nps.gov)>  
**Cc:** Maureen Foster <[maureen\\_foster@ios.doi.gov](mailto:maureen_foster@ios.doi.gov)>

Thank you.

Would you also pull any NPS Policy, Directive, Executive Order, Secretarial Order or any other guidance regarding flags flown on NPS property and have it delivered to me as soon as possible?

Jason

**Jason Larrabee**  
Principal Deputy Assistant Secretary for Fish and Wildlife and Parks  
U.S. Department of the Interior  
[1849 C Street, NW](#) -- MIB Room 3154  
Washington, DC 20240  
office: 202-208-4416

NOTE: Every email I send or receive is subject to release under the Freedom of Information Act.

On Fri, Oct 6, 2017 at 9:24 AM, Lisa Mendelson <[lisa\\_mendelson-ielmini@nps.gov](mailto:lisa_mendelson-ielmini@nps.gov)> wrote:

Absolutely, will do, thx.

-lisa

.....

Lisa Mendelson  
National Park Service  
Sent by cell 202-297-1338

On Oct 6, 2017, at 9:10 AM, Larrabee, Jason <[jason\\_larrabee@ios.doi.gov](mailto:jason_larrabee@ios.doi.gov)> wrote:

Good morning Jennifer and Lisa,  
Would you please send me a short brief on the ceremony on Oct. 11 referenced above and also background on the creation of the monument by 1pm today? A

NPS weblink regarding the monument is sufficient.  
Thank you.  
Jason

**Jason Larrabee**  
**Principal Deputy Assistant Secretary for Fish and Wildlife and Parks**  
**U.S. Department of the Interior**  
[1849 C Street, NW](#) -- MIB Room 3154  
Washington, DC 20240  
office: 202-208-4416

NOTE: *Every email I send or receive is subject to release under the Freedom of Information Act.*

----- Forwarded message -----  
From: **Willens, Todd** <[todd\\_willens@ios.doi.gov](mailto:todd_willens@ios.doi.gov)>  
Date: Fri, Oct 6, 2017 at 8:20 AM  
Subject: NPS  
To: Jason Larrabee <[jason\\_larrabee@ios.doi.gov](mailto:jason_larrabee@ios.doi.gov)>

Can you please get details from NPS and report back. thanks.

<http://lgbtweekly.com/2017/10/05/rainbow-flag-to-fly-permanently-on-federal-land-in-new-york-city/>

NEW YORK, N.Y. — The Rainbow Flag, the international symbol of LGBT liberation and pride, will be unveiled in a special ceremony Wednesday, Oct. 11 at 12 noon at the historic Stonewall National Monument, where, thanks to the efforts of activists, it will claim a permanent home.

This historic event marks the first time that the LGBT flag will wave over federally-funded land, under the permanent stewardship of the National Park Service.

Stonewall National Monument is located in Christopher Street Park in New York's Greenwich Village. The park is on the corner of Christopher Street and 7th Avenue South.

The event will be emceed by Gay USA television co-host Ann Northrop. Performers will include Telly Leung, who plays the title role in Disney's "Aladdin on Broadway" and Cantor Steve Zeidenberg of Congregation Beit Simchat Torah. Speakers will include Leslie Cagan, an organizer of the 1987 March on Washington for LGBT Rights, National Park Service's Chief of Interpretation, Education and Visitor Services Barbara Applebaum, Kiara St. James, Executive Director of New York Transgender Advocacy Group, and LGBT and AIDS activist Michael Petrelis who spearheaded this initiative.

"It is a victory for our community to have these symbolic colors flying majestically over our Stonewall, designated as a National Monument by

President Obama, even as our LGBTQ brothers and sisters are under attack by the current regime in power,” said Petrelis. He went on to say, “As we gather today, we are reminded of another October 11, thirty years ago, when the names of fallen comrades were symbolically celebrated on another national monument – the AIDS Quilt – during the reign of another President who waged and attack against us.”

Oct. 11 marks the thirtieth anniversary of the historic 1987 March on Washington for Lesbian Gay Rights–when the NAMES Project AIDS Quilt was unfurled on the National Mall. The date also marks the annual National Coming Out Day, a day celebrating the idea that all members of the LGBTQ community should be able to live their lives openly, honestly, and with pride.

The flag, which was originally designed by the late artist and activist Gilbert Baker, consists of six stripes: red, orange, yellow, green, blue, and violet. The flag is typically flown horizontally, with the red stripe on top, as would appear in a natural rainbow.

Support for the ceremony is being generously provided by Broadway Cares/Equity Fights AIDS. Broadway Cares/Equity Fights AIDS helps men, women and children across the country and across the street receive lifesaving medications, health care, nutritious meals, counseling and emergency financial assistance. [broadwaycares.org](http://broadwaycares.org)

Gilbert Baker died in New York City on March 31 at the age of 65. Memorials to the internationally known activist were held across the globe in subsequent weeks.

The Stonewall Inn was added to the National Register of Historic Places in 1999

**Todd Willens**  
Assistant Deputy Secretary  
Acting Assistant Secretary for Fish and Wildlife and Parks  
U.S. Department of the Interior  
[1849 C Street, NW](#) -- MIB Room 6116  
Washington, DC 20240  
office: 202-208-6291

*NOTE: Every email I send or receive is subject to release under the Freedom of Information Act.*

Re\_ From NPS.gov\_ Press inquiry re flag at Ston...(1).pdf

**From:** [Joshua Laird](#)  
**To:** [Minerva Anderson](#)  
**Cc:** [Shirley McKinney](#); [Barbara Applebaum](#); [amanda\\_jones@nps.gov](mailto:amanda_jones@nps.gov); [john\\_warren@nps.gov](mailto:john_warren@nps.gov); [jane\\_ahern@nps.gov](mailto:jane_ahern@nps.gov)  
**Subject:** Re: From NPS.gov: Press inquiry re flag at Stonewall (on deadline)  
**Date:** Friday, October 06, 2017 7:45:33 AM

---

Yes. I've asked her to. Thanks

---

**Joshua Laird**

Commissioner, National Parks of New York Harbor

[Federal Hall National Memorial](#)

[26 Wall Street, New York, NY 10005](#)

tel. [212-668-5180](tel:212-668-5180) cell. [718-775-6038](tel:718-775-6038)



Sent from my iPhone

On Oct 6, 2017, at 9:09 AM, Minerva Anderson <[minerva\\_anderson@nps.gov](mailto:minerva_anderson@nps.gov)> wrote:

Agree. Barbara will take the lead on the briefing statement and we will work together on the PR then push to you and Shirley for review before I release it.  
Thanks!  
Mindy

Sent from my iPhone

On Oct 6, 2017, at 8:45 AM, Laird, Joshua <[joshua\\_laird@nps.gov](mailto:joshua_laird@nps.gov)> wrote:

We agreed that we would not have any sort of ceremony around the raising of the flag, but a low-key release should go out right away, or the claim that this is the first time a pride flag has gone up over federal property will dominate. Not for the release, but we should also have a statement at the ready indicating that we cannot ascertain whether this the first time such a flag has gone up, but that it was deemed appropriate for this site since it is the first national monument recognizing the LGBT rights movement.

On Fri, Oct 6, 2017 at 8:31 AM, Minerva Anderson <[minerva\\_anderson@nps.gov](mailto:minerva_anderson@nps.gov)> wrote:

Great -- thank you, Shirley.

Sent from my iPhone

On Oct 6, 2017, at 8:30 AM, Shirley McKinney  
<[shirley\\_mckinney@nps.gov](mailto:shirley_mckinney@nps.gov)> wrote:

I'm not in but Barbara can draft for my review. You also have information on this as it is related to the FOIA that you coordinated...

Barbara pls call Mindi if you need guidance on the correct format of the briefing statement

Shirley McKinney  
Superintendent  
African Burial Ground NM, Manhattan Sites &  
Stonewall NM  
[26 Wall Street, NY NY 10005](https://www.google.com/maps/place/26+Wall+Street,+NY+NY+10005)  
212-825-6991, Office  
347-678-7013, Cell

Sent from my iPhone

On Oct 6, 2017, at 8:16 AM, Minerva Anderson  
<[minerva\\_anderson@nps.gov](mailto:minerva_anderson@nps.gov)> wrote:

Happy Friday, everyone.  
Received a call last evening from John about a reporter inquiring whether Stonewall is the first site that National Park Service has flown a pride flag. I spoke with Barbara last night about this and was planning to call her back this morning about the reporter's inquiry. In the meantime, I just got off the phone with John and the article has already been published.

Can read article at  
<https://www.google.com/amp/s/www.bustle.com/p/stonewall-will-fly-the-rainbow-flag-permanently-it-marks-a-historic-moment-2792228/amp>

Since the article has a somewhat anti-Trump slant it's probably good that we're not in this particular article.

To stay ahead of this, we've been requested by Region to provide a briefing statement about the decision process to fly the flag and how it all came about then

send to John and Jane today and they'll forward up the chain.

Thank you and let me know if you need anything.

Mindy

Additional article as of this a.m.:

-

<https://www.google.com/amp/www.newsweek.com/first-time-ever-lgbt-pride-flag-will-fly-federal-land-679118%3Famp=1>

Sent from my iPhone

Begin forwarded message:

**From:** Minerva Anderson  
<[minerva\\_anderson@nps.gov](mailto:minerva_anderson@nps.gov)>

**Date:** October 5, 2017 at  
7:56:12 PM EDT

**To:** John Warren  
<[john\\_warren@nps.gov](mailto:john_warren@nps.gov)>

**Cc:** Jeremy Barnum  
<[jeremy\\_barnum@nps.gov](mailto:jeremy_barnum@nps.gov)>, Jane Ahern  
<[jane\\_ahern@nps.gov](mailto:jane_ahern@nps.gov)>

**Subject: Re: From NPS.gov:  
Press inquiry re flag at  
Stonewall (on deadline)**

Good evening, Jeremy.

Great question! I'll have a response to you first thing tomorrow morning.

Thank you.  
Mindy

Sent from my iPhone

On Oct 5, 2017,



at 7:38 PM, John  
Warren  
<[john\\_warren@nps.gov](mailto:john_warren@nps.gov)>  
wrote:

Have not heard  
this. Mindy  
Anderson is the  
PAO at National  
Parks of

New York  
Harbor. I have  
copied her on this  
email

Sent from my  
iPhone

On  
Oct  
5,  
2017,  
at  
6:43  
PM,  
Jeremy  
Barnum  
<[jeremy\\_barnum@nps.gov](mailto:jeremy_barnum@nps.gov)>  
wrote:

and

--

**Joshua Laird**  
Commissioner, National Parks of New York Harbor  
Federal Hall National Memorial  
26 Wall Street, New York, NY 10005  
tel. 212-668-5180 cell. 718-775-6038



Re\_DOI is now asking for a briefing statement ....pdf

**From:** [Warren, John](#)  
**To:** [Laird, Joshua](#)  
**Cc:** [Shirley McKinney](#); [Jane Ahern](#); [Mindy \(Minerva\) Anderson](#); [Barbara Applebaum](#)  
**Subject:** Re: DOI is now asking for a briefing statement re the pride flag  
**Date:** Friday, October 06, 2017 8:08:28 AM

---

I do not believe the NPS flies the POW/MIA flag.

As Joshua said, flags are a big deal.

John Harlan Warren  
Northeast Regional Office  
Chief of Communications  
200 Chestnut Street  
Philadelphia PA 19106  
cell: 215-908-3159



Learn about the Northeast Region's [monthly communications webinars](#).  
(Link for internal use only.)

On Fri, Oct 6, 2017 at 10:05 AM, Laird, Joshua <[joshua\\_laird@nps.gov](mailto:joshua_laird@nps.gov)> wrote:  
Thanks Shirley.

Also, as I understand it, the flagpole we inherited does not have a lanyard that would allow for the daily raising/lowering of any of the flags. We may want to note that adding and subtracting flags is a big deal.

We also inherited a POW/MIA flag, which the Parks Department was required to fly in accordance with a local law. Is that still up?

Joshua

On Fri, Oct 6, 2017 at 10:00 AM, Shirley McKinney <[shirley\\_mckinney@nps.gov](mailto:shirley_mckinney@nps.gov)> wrote:  
One point of clarification. A special use permit was issued for a private event to be held on October 11th... Sane guy who sent earlier FOIA, he was first to hear that the flag would be raised and immediately asked to hold a ceremony... I'm sure there will be more requests...

You're correct on flag pole description and position of flags. Will send pics. more to come in briefing statement...

Shirley McKinney  
Superintendent  
African Burial Ground NM, Manhattan Sites & Stonewall NM  
[26 Wall Street, NY NY 10005](#)  
[212-825-6991](#), Office

347-678-7013, Cell

Sent from my iPhone

On Oct 6, 2017, at 9:53 AM, Warren, John <[john\\_warren@nps.gov](mailto:john_warren@nps.gov)> wrote:

Good morning!

Jeremy Barnum and April Slayton in Washington just got off the phone with me. DOI wants to see the briefing statement that is already in the works. We've already been emailing and calling each other this morning to get this done. Since this is now a DOI request, it needs to be expedited even further.

I mentioned to Washington that the flagpole in question is a nautical flagpole. **A photo of the flagpole as it is right now would help clarify things to DOI.** What other flags are presently featured at Christopher Park?

Washington asked me about what ceremonies would take place October 11. Thanks to Joshua's email I could say that there are NO ceremonies planned at all by the NPS. Another organization might hold a ceremony there and could apply for a special use permit to do so.

DOI also wants to know the **context of the decision to raise the flag**. This is one of the bullets I sent to Mindy earlier but which I will copy here:

- What's taking place on October 11? (Apparently, nothing!)
- What is the NPS relationship with the people in the article?
- Mention that a pride flag is already there. (By the way, if you need a larger pride flag, I'll mail you mine. It would be an honor to have it fly there. I believe it's the size you need.)
- Will the flag fly continuously or only for special days like National Coming Out Day?
- Describe the flagpole and the position of the pride flag! Flag protocol is important as you, Mindy, know very well from your years in the military. It is significant that the flagpole in Christopher Park is a *nautical* flagpole, like the ones in other city parks in NYC. (I made sure to tell this to Jeremy on the phone this morning.) I assume that the pride flag will fly at one of the two angled positions, with the American flag at the top of the center pole. No one is replacing or usurping the American flag. Let's make that clear. (I probably used more words there than you will need to describe the flag and flagpole.)
- Please send the draft PR, if possible, as well.

Finally, please keep in mind that this exchange could be subject to a FOIA request in the future.

John Harlan Warren  
Northeast Regional Office  
Chief of Communications  
[200 Chestnut Street](#)  
[Philadelphia PA 19106](#)  
cell: 215-908-3159

FIND YOUR  
PARK



Learn about the Northeast Region's [monthly communications webinars](#).  
(Link for internal use only.)

--

**Joshua Laird**

Commissioner, National Parks of New York Harbor  
Federal Hall National Memorial

[26 Wall Street, New York, NY 10005](#)

tel. [212-668-5180](tel:212-668-5180) cell. [718-775-6038](tel:718-775-6038)

FIND YOUR  
PARK



Re\_ NPS(1).pdf

**From:** [Laird, Joshua](#)  
**To:** [Vietzke, Gay](#)  
**Cc:** [Cinda Waldbuesser](#); [Jane Ahern](#)  
**Subject:** Re: NPS  
**Date:** Friday, October 06, 2017 8:09:39 AM

---

We also cannot verify that this is the first time a pride flag has flown over NPS lands. We were not asked.

On Fri, Oct 6, 2017 at 10:07 AM, Laird, Joshua <[joshua\\_laird@nps.gov](mailto:joshua_laird@nps.gov)> wrote:  
It is being typed up as we speak.

But in short... the event will be under a SUP that was requested by an outside entity. It is not an NPS event.

On Fri, Oct 6, 2017 at 10:00 AM, Vietzke, Gay <[gay\\_vietzke@nps.gov](mailto:gay_vietzke@nps.gov)> wrote:  
Joshua,

Can you please provide the requested info to me/Cinda ASAP.

Thanks,  
Gay

----- Forwarded message -----

**From:** **Michael Reynolds** <[michael\\_reynolds@nps.gov](mailto:michael_reynolds@nps.gov)>  
**Date:** Fri, Oct 6, 2017 at 9:26 AM  
**Subject:** Fwd: NPS  
**To:** Gay Vietzke <[Gay\\_Vietzke@nps.gov](mailto:Gay_Vietzke@nps.gov)>

Sent from my iPhone-sorry for typos.

Begin forwarded message:

**From:** "Wyse, Jennifer" <[jennifer\\_wyse@nps.gov](mailto:jennifer_wyse@nps.gov)>  
**Date:** October 6, 2017 at 9:12:13 AM EDT  
**To:** April Slayton <[april\\_slayton@nps.gov](mailto:april_slayton@nps.gov)>, Bob Vogel <[bob\\_vogel@nps.gov](mailto:bob_vogel@nps.gov)>, Michael Reynolds <[Michael\\_Reynolds@nps.gov](mailto:Michael_Reynolds@nps.gov)>  
**Subject:** Fwd: NPS

FYI

\*\*\*\*\*

Jennifer Wyse  
Chief of Staff (Acting)  
National Park Service  
202-513-7205

----- Forwarded message -----



From: **Larrabee, Jason** <[jason\\_larrabee@ios.doi.gov](mailto:jason_larrabee@ios.doi.gov)>  
Date: Fri, Oct 6, 2017 at 9:10 AM  
Subject: Fwd: NPS  
To: Jennifer Wyse <[jennifer\\_wyse@nps.gov](mailto:jennifer_wyse@nps.gov)>, [lisa\\_mendelson-ielmini@nps.gov](mailto:lisa_mendelson-ielmini@nps.gov)  
Cc: "Foster, Maureen" <[maureen\\_foster@ios.doi.gov](mailto:maureen_foster@ios.doi.gov)>

Good morning Jennifer and Lisa,  
Would you please send me a short brief on the ceremony on Oct. 11 referenced above and also background on the creation of the monument by 1pm today? A NPS weblink regarding the monument is sufficient.  
Thank you.  
Jason

**Jason Larrabee**  
Principal Deputy Assistant Secretary for Fish and Wildlife and Parks  
U.S. Department of the Interior  
[1849 C Street, NW](#) -- MIB Room 3154  
Washington, DC 20240  
office: 202-208-4416

NOTE: *Every email I send or receive is subject to release under the Freedom of Information Act.*

----- Forwarded message -----  
From: **Willens, Todd** <[todd\\_willens@ios.doi.gov](mailto:todd_willens@ios.doi.gov)>  
Date: Fri, Oct 6, 2017 at 8:20 AM  
Subject: NPS  
To: Jason Larrabee <[jason\\_larrabee@ios.doi.gov](mailto:jason_larrabee@ios.doi.gov)>

Can you please get details from NPS and report back. thanks.

<http://lgbtweekly.com/2017/10/05/rainbow-flag-to-fly-permanently-on-federal-land-in-new-york-city/>

NEW YORK, N.Y. — The Rainbow Flag, the international symbol of LGBT liberation and pride, will be unveiled in a special ceremony Wednesday, Oct. 11 at 12 noon at the historic Stonewall National Monument, where, thanks to the efforts of activists, it will claim a permanent home.

This historic event marks the first time that the LGBT flag will wave over federally-funded land, under the permanent stewardship of the National Park Service.

Stonewall National Monument is located in Christopher Street Park in New York's Greenwich Village. The park is on the corner of Christopher Street and 7th Avenue South.

The event will be emceed by Gay USA television co-host Ann Northrop. Performers will include Telly Leung, who plays the title role in Disney's "Aladdin on Broadway" and Cantor Steve Zeidenberg of Congregation Beit Simchat Torah. Speakers will include Leslie Cagan, an organizer of the 1987 March on Washington for LGBT Rights, National Park Service's Chief of Interpretation, Education and Visitor Services Barbara Applebaum, Kiara St. James, Executive Director of New York Transgender Advocacy Group, and LGBT and AIDS activist Michael Petrelis who spearheaded this initiative.

"It is a victory for our community to have these symbolic colors flying majestically over our Stonewall, designated as a National Monument by President Obama, even as our LGBTQ brothers and sisters are under attack by the current regime in power," said Petrelis. He went on to say, "As we gather today, we are reminded of another October 11, thirty years ago, when the names of fallen comrades were symbolically celebrated on another national monument – the AIDS Quilt – during the reign of another President who waged and attack against us."

Oct. 11 marks the thirtieth anniversary of the historic 1987 March on Washington for Lesbian Gay Rights–when the NAMES Project AIDS Quilt was unfurled on the National Mall. The date also marks the annual National Coming Out Day, a day celebrating the idea that all members of the LGBTQ community should be able to live their lives openly, honestly, and with pride.

The flag, which was originally designed by the late artist and activist Gilbert Baker, consists of six stripes: red, orange, yellow, green, blue, and violet. The flag is typically flown horizontally, with the red stripe on top, as would appear in a natural rainbow.

Support for the ceremony is being generously provided by Broadway Cares/Equity Fights AIDS. Broadway Cares/Equity Fights AIDS helps men, women and children across the country and across the street receive lifesaving medications, health care, nutritious meals, counseling and emergency financial assistance. [broadwaycares.org](http://broadwaycares.org)

Gilbert Baker died in New York City on March 31 at the age of 65. Memorials to the internationally known activist were held across the globe in subsequent weeks.

The Stonewall Inn was added to the National Register of Historic Places in 1999

**Todd Willens**  
Assistant Deputy Secretary  
Acting Assistant Secretary for Fish and Wildlife and Parks  
U.S. Department of the Interior  
[1849 C Street, NW](http://1849CStreetNW) -- MIB Room 6116  
Washington, DC 20240  
office: 202-208-6291

NOTE: *Every email I send or receive is subject to release under the Freedom of Information Act.*

--

Gay Vietzke  
Regional Director, Northeast Region  
National Park Service  
215-597-3503

Notice: This e-mail transmission contains information that is solely for the use of the individual(s) or entity to whom or which it is addressed. If you are not the intended recipient, any review, copying, printing, disclosure, distribution or any other use of this information may be considered unlawful. If you received this e-mail in error, please notify the sender and delete the subject e-mail. Thank you.

--

**Joshua Laird**  
Commissioner, National Parks of New York Harbor  
Federal Hall National Memorial  
26 Wall Street, New York, NY 10005  
tel. 212-668-5180 cell. 718-775-6038



--

**Joshua Laird**  
Commissioner, National Parks of New York Harbor  
Federal Hall National Memorial  
26 Wall Street, New York, NY 10005  
tel. 212-668-5180 cell. 718-775-6038



Re\_NPS(2).pdf

**From:** [Larrabee, Jason](#)  
**To:** [Mendelson, Lisa](#)  
**Subject:** Re: NPS  
**Date:** Friday, October 06, 2017 8:39:28 AM

---

this link is sufficient for now. thank you.

**Jason Larrabee**  
Principal Deputy Assistant Secretary for Fish and Wildlife and Parks  
U.S. Department of the Interior  
[1849 C Street, NW](#) -- MIB Room 3154  
Washington, DC 20240  
office: 202-208-4416

NOTE: Every email I send or receive is subject to release under the Freedom of Information Act.

On Fri, Oct 6, 2017 at 10:17 AM, Mendelson, Lisa <[lisa\\_mendelson-ielmini@nps.gov](mailto:lisa_mendelson-ielmini@nps.gov)> wrote:  
I'd be happy to send the individual links but you may find this to be more useful.

The link below will give quick access to applicable NPS policy in general and a search will result in specific info.

<https://www.nps.gov/applications/npspolicy/index.cfm>

Pls let me know if you'd like individual links or hard copies, thanks.

~Lisa

---

**Lisa Mendelson**  
**National Park Service**  
202-208-3818 main office  
202-297-1338 cell

On Fri, Oct 6, 2017 at 9:30 AM, Larrabee, Jason <[jason\\_larrabee@ios.doi.gov](mailto:jason_larrabee@ios.doi.gov)> wrote:

Thank you.

Would you also pull any NPS Policy, Directive, Executive Order, Secretarial Order or any other guidance regarding flags flown on NPS property and have it delivered to me as soon as possible?

Jason

**Jason Larrabee**  
Principal Deputy Assistant Secretary for Fish and Wildlife and Parks  
U.S. Department of the Interior  
[1849 C Street, NW](#) -- MIB Room 3154  
Washington, DC 20240  
office: 202-208-4416

NOTE: Every email I send or receive is subject to release under the Freedom of Information Act.

On Fri, Oct 6, 2017 at 9:24 AM, Lisa Mendelson <[lisa\\_mendelson-ielmini@nps.gov](mailto:lisa_mendelson-ielmini@nps.gov)>

wrote:

Absolutely, will do, thx.

-lisa

.....

Lisa Mendelson  
National Park Service  
Sent by cell 202-297-1338

On Oct 6, 2017, at 9:10 AM, Larrabee, Jason <[jason\\_larrabee@ios.doi.gov](mailto:jason_larrabee@ios.doi.gov)> wrote:

Good morning Jennifer and Lisa,  
Would you please send me a short brief on the ceremony on Oct. 11 referenced above and also background on the creation of the monument by 1pm today? A NPS weblink regarding the monument is sufficient.  
Thank you.  
Jason

Jason Larrabee  
Principal Deputy Assistant Secretary for Fish and Wildlife and Parks  
U.S. Department of the Interior  
[1849 C Street, NW](#) -- MIB Room 3154  
Washington, DC 20240  
office: 202-208-4416

NOTE: *Every email I send or receive is subject to release under the Freedom of Information Act.*

----- Forwarded message -----  
From: **Willens, Todd** <[todd\\_willens@ios.doi.gov](mailto:todd_willens@ios.doi.gov)>  
Date: Fri, Oct 6, 2017 at 8:20 AM  
Subject: NPS  
To: Jason Larrabee <[jason\\_larrabee@ios.doi.gov](mailto:jason_larrabee@ios.doi.gov)>

Can you please get details from NPS and report back. thanks.

<http://lgbtweekly.com/2017/10/05/rainbow-flag-to-fly-permanently-on-federal-land-in-new-york-city/>

NEW YORK, N.Y. — The Rainbow Flag, the international symbol of LGBT liberation and pride, will be unveiled in a special ceremony Wednesday, Oct. 11 at 12 noon at the historic Stonewall National Monument, where, thanks to the efforts of activists, it will claim a permanent home.

This historic event marks the first time that the LGBT flag will wave over federally-funded land, under the permanent stewardship of the National

Park Service.

Stonewall National Monument is located in Christopher Street Park in New York's Greenwich Village. The park is on the corner of Christopher Street and 7th Avenue South.

The event will be emceed by Gay USA television co-host Ann Northrop. Performers will include Telly Leung, who plays the title role in Disney's "Aladdin on Broadway" and Cantor Steve Zeidenberg of Congregation Beit Simchat Torah. Speakers will include Leslie Cagan, an organizer of the 1987 March on Washington for LGBT Rights, National Park Service's Chief of Interpretation, Education and Visitor Services Barbara Applebaum, Kiara St. James, Executive Director of New York Transgender Advocacy Group, and LGBT and AIDS activist Michael Petrelis who spearheaded this initiative.

"It is a victory for our community to have these symbolic colors flying majestically over our Stonewall, designated as a National Monument by President Obama, even as our LGBTQ brothers and sisters are under attack by the current regime in power," said Petrelis. He went on to say, "As we gather today, we are reminded of another October 11, thirty years ago, when the names of fallen comrades were symbolically celebrated on another national monument – the AIDS Quilt – during the reign of another President who waged and attack against us."

Oct. 11 marks the thirtieth anniversary of the historic 1987 March on Washington for Lesbian Gay Rights–when the NAMES Project AIDS Quilt was unfurled on the National Mall. The date also marks the annual National Coming Out Day, a day celebrating the idea that all members of the LGBTQ community should be able to live their lives openly, honestly, and with pride.

The flag, which was originally designed by the late artist and activist Gilbert Baker, consists of six stripes: red, orange, yellow, green, blue, and violet. The flag is typically flown horizontally, with the red stripe on top, as would appear in a natural rainbow.

Support for the ceremony is being generously provided by Broadway Cares/Equity Fights AIDS. Broadway Cares/Equity Fights AIDS helps men, women and children across the country and across the street receive lifesaving medications, health care, nutritious meals, counseling and emergency financial assistance. [broadwaycares.org](http://broadwaycares.org)

Gilbert Baker died in New York City on March 31 at the age of 65. Memorials to the internationally known activist were held across the globe in subsequent weeks.

The Stonewall Inn was added to the National Register of Historic Places in 1999

Todd Willens  
Assistant Deputy Secretary  
Acting Assistant Secretary for Fish and Wildlife and Parks  
U.S. Department of the Interior  
[1849 C Street, NW](#) -- MIB Room 6116  
Washington, DC 20240  
office: 202-208-6291

NOTE: *Every email I send or receive is subject to release under the Freedom of Information Act.*



Fwd\_ NPS(3).pdf

**From:** [Ahern, Jane](#)  
**To:** [April Slayton](#)  
**Subject:** Fwd: NPS  
**Date:** Friday, October 06, 2017 8:53:57 AM

---

FYI: I let Gay know that:

*I asked for this from the park staff and NPNH Commissioner, first thing this morning. So, they are working on a briefing statement, and sharing a draft press release (as of the last email/call). Plan was to get it to you after Joshua reviewed. Also, I looped Cinda in first thing - so she knew we should add a short snippet for the Three Week Out, told her the other docs were in the works.*

I will be SURE to share all of that info with you/Jeremy as soon as I have it. Let me know if you need anything right now. I expect to have the info any minute now.

Jane

----- Forwarded message -----

**From:** **Vietzke, Gay** <[gay\\_vietzke@nps.gov](mailto:gay_vietzke@nps.gov)>  
**Date:** Fri, Oct 6, 2017 at 10:00 AM  
**Subject:** Fwd: NPS  
**To:** Joshua Laird <[joshua\\_laird@nps.gov](mailto:joshua_laird@nps.gov)>  
**Cc:** Cinda Waldbuesser <[cinda\\_waldbuesser@nps.gov](mailto:cinda_waldbuesser@nps.gov)>, Jane Ahern <[jane\\_ahern@nps.gov](mailto:jane_ahern@nps.gov)>

Joshua,

Can you please provide the requested info to me/Cinda ASAP.

Thanks,

Gay

----- Forwarded message -----

**From:** **Michael Reynolds** <[michael\\_reynolds@nps.gov](mailto:michael_reynolds@nps.gov)>  
**Date:** Fri, Oct 6, 2017 at 9:26 AM  
**Subject:** Fwd: NPS  
**To:** Gay Vietzke <[Gay\\_Vietzke@nps.gov](mailto:Gay_Vietzke@nps.gov)>

Sent from my iPhone-sorry for typos.

Begin forwarded message:

**From:** "Wyse, Jennifer" <[jennifer\\_wyse@nps.gov](mailto:jennifer_wyse@nps.gov)>  
**Date:** October 6, 2017 at 9:12:13 AM EDT  
**To:** April Slayton <[april\\_slayton@nps.gov](mailto:april_slayton@nps.gov)>, Bob Vogel <[bob\\_vogel@nps.gov](mailto:bob_vogel@nps.gov)>, Michael Reynolds <[Michael\\_Reynolds@nps.gov](mailto:Michael_Reynolds@nps.gov)>  
**Subject:** Fwd: NPS

FYI

\*\*\*\*\*

Jennifer Wyse  
Chief of Staff (Acting)  
National Park Service  
202-513-7205

----- Forwarded message -----

From: **Larrabee, Jason** <[jason\\_larrabee@ios.doi.gov](mailto:jason_larrabee@ios.doi.gov)>  
Date: Fri, Oct 6, 2017 at 9:10 AM  
Subject: Fwd: NPS  
To: Jennifer Wyse <[jennifer\\_wyse@nps.gov](mailto:jennifer_wyse@nps.gov)>, [lisa\\_mendelson-ielmini@nps.gov](mailto:lisa_mendelson-ielmini@nps.gov)  
Cc: "Foster, Maureen" <[maureen\\_foster@ios.doi.gov](mailto:maureen_foster@ios.doi.gov)>

Good morning Jennifer and Lisa,  
Would you please send me a short brief on the ceremony on Oct. 11 referenced above and also background on the creation of the monument by 1pm today? A NPS weblink regarding the monument is sufficient.  
Thank you.  
Jason

Jason Larrabee  
Principal Deputy Assistant Secretary for Fish and Wildlife and Parks  
U.S. Department of the Interior  
[1849 C Street, NW](#) -- MIB Room 3154  
Washington, DC 20240  
office: 202-208-4416

NOTE: *Every email I send or receive is subject to release under the Freedom of Information Act.*

----- Forwarded message -----

From: **Willens, Todd** <[todd\\_willens@ios.doi.gov](mailto:todd_willens@ios.doi.gov)>  
Date: Fri, Oct 6, 2017 at 8:20 AM  
Subject: NPS  
To: Jason Larrabee <[jason\\_larrabee@ios.doi.gov](mailto:jason_larrabee@ios.doi.gov)>

Can you please get details from NPS and report back. thanks.

<http://lgbtweekly.com/2017/10/05/rainbow-flag-to-fly-permanently-on-federal-land-in-new-york-city/>

NEW YORK, N.Y. — The Rainbow Flag, the international symbol of LGBT liberation and pride, will be unveiled in a special ceremony Wednesday, Oct. 11 at 12 noon at the historic Stonewall National Monument, where, thanks to the efforts of activists, it will claim a permanent home.

This historic event marks the first time that the LGBT flag will wave over federally-funded land, under the permanent stewardship of the National Park

Service.

Stonewall National Monument is located in Christopher Street Park in New York's Greenwich Village. The park is on the corner of Christopher Street and 7th Avenue South.

The event will be emceed by Gay USA television co-host Ann Northrop. Performers will include Telly Leung, who plays the title role in Disney's "Aladdin on Broadway" and Cantor Steve Zeidenberg of Congregation Beit Simchat Torah. Speakers will include Leslie Cagan, an organizer of the 1987 March on Washington for LGBT Rights, National Park Service's Chief of Interpretation, Education and Visitor Services Barbara Applebaum, Kiara St. James, Executive Director of New York Transgender Advocacy Group, and LGBT and AIDS activist Michael Petrelis who spearheaded this initiative.

"It is a victory for our community to have these symbolic colors flying majestically over our Stonewall, designated as a National Monument by President Obama, even as our LGBTQ brothers and sisters are under attack by the current regime in power," said Petrelis. He went on to say, "As we gather today, we are reminded of another October 11, thirty years ago, when the names of fallen comrades were symbolically celebrated on another national monument – the AIDS Quilt – during the reign of another President who waged and attack against us."

Oct. 11 marks the thirtieth anniversary of the historic 1987 March on Washington for Lesbian Gay Rights–when the NAMES Project AIDS Quilt was unfurled on the National Mall. The date also marks the annual National Coming Out Day, a day celebrating the idea that all members of the LGBTQ community should be able to live their lives openly, honestly, and with pride.

The flag, which was originally designed by the late artist and activist Gilbert Baker, consists of six stripes: red, orange, yellow, green, blue, and violet. The flag is typically flown horizontally, with the red stripe on top, as would appear in a natural rainbow.

Support for the ceremony is being generously provided by Broadway Cares/Equity Fights AIDS. Broadway Cares/Equity Fights AIDS helps men, women and children across the country and across the street receive lifesaving medications, health care, nutritious meals, counseling and emergency financial assistance. [broadwaycares.org](http://broadwaycares.org)

Gilbert Baker died in New York City on March 31 at the age of 65. Memorials to the internationally known activist were held across the globe in subsequent weeks.

The Stonewall Inn was added to the National Register of Historic Places in 1999

**Todd Willens**  
Assistant Deputy Secretary  
Acting Assistant Secretary for Fish and Wildlife and Parks  
U.S. Department of the Interior

[1849 C Street, NW](#) -- MIB Room 6116  
Washington, DC 20240  
office: 202-208-6291

NOTE: *Every email I send or receive is subject to release under the Freedom of Information Act.*

--

Gay Vietzke  
Regional Director, Northeast Region  
National Park Service  
215-597-3503

Notice: This e-mail transmission contains information that is solely for the use of the individual(s) or entity to whom or which it is addressed. If you are not the intended recipient, any review, copying, printing, disclosure, distribution or any other use of this information may be considered unlawful. If you received this e-mail in error, please notify the sender and delete the subject e-mail. Thank you.

--

Jane Ahern  
National Park Service - [Northeast Region](#)  
Associate Regional Director  
[External Affairs Office](#)  
Phone: 215-597-0865  
Cell: 215-817-5870  
Check us out at:  
[www.nps.gov/nero](http://www.nps.gov/nero)



Re\_ NPS(3).pdf

**From:** [Laird, Joshua](mailto:Laird,Joshua)  
**To:** [Ahern, Jane](mailto:Ahern, Jane)  
**Subject:** Re: NPS  
**Date:** Friday, October 06, 2017 8:55:45 AM

---

got it. we're close.

On Fri, Oct 6, 2017 at 10:54 AM, Ahern, Jane <[jane\\_ahern@nps.gov](mailto:jane_ahern@nps.gov)> wrote:  
Joshua - Getting pressure all around for this info - anything you can do to be sure it moves up the chain asap would be greatly appreciate.

On Fri, Oct 6, 2017 at 10:07 AM, Laird, Joshua <[joshua\\_laird@nps.gov](mailto:joshua_laird@nps.gov)> wrote:  
It is being typed up as we speak.

But in short... the event will be under a SUP that was requested by an outside entity. It is not an NPS event.

On Fri, Oct 6, 2017 at 10:00 AM, Vietzke, Gay <[gay\\_vietzke@nps.gov](mailto:gay_vietzke@nps.gov)> wrote:  
Joshua,

Can you please provide the requested info to me/Cinda ASAP.

Thanks,  
Gay

----- Forwarded message -----

**From:** Michael Reynolds <[michael\\_reynolds@nps.gov](mailto:michael_reynolds@nps.gov)>  
**Date:** Fri, Oct 6, 2017 at 9:26 AM  
**Subject:** Fwd: NPS  
**To:** Gay Vietzke <[Gay\\_Vietzke@nps.gov](mailto:Gay_Vietzke@nps.gov)>

Sent from my iPhone-sorry for typos.

Begin forwarded message:

**From:** "Wyse, Jennifer" <[jennifer\\_wyse@nps.gov](mailto:jennifer_wyse@nps.gov)>  
**Date:** October 6, 2017 at 9:12:13 AM EDT  
**To:** April Slayton <[april\\_slayton@nps.gov](mailto:april_slayton@nps.gov)>, Bob Vogel <[bob\\_vogel@nps.gov](mailto:bob_vogel@nps.gov)>, Michael Reynolds <[Michael\\_Reynolds@nps.gov](mailto:Michael_Reynolds@nps.gov)>  
**Subject:** Fwd: NPS

FYI

\*\*\*\*\*

Jennifer Wyse  
Chief of Staff (Acting)  
National Park Service

202-513-7205

----- Forwarded message -----

From: **Larrabee, Jason** <[jason\\_larrabee@ios.doi.gov](mailto:jason_larrabee@ios.doi.gov)>  
Date: Fri, Oct 6, 2017 at 9:10 AM  
Subject: Fwd: NPS  
To: Jennifer Wyse <[jennifer\\_wyse@nps.gov](mailto:jennifer_wyse@nps.gov)>, [lisa\\_mendelson-ielmini@nps.gov](mailto:lisa_mendelson-ielmini@nps.gov)  
Cc: "Foster, Maureen" <[maureen\\_foster@ios.doi.gov](mailto:maureen_foster@ios.doi.gov)>

Good morning Jennifer and Lisa,  
Would you please send me a short brief on the ceremony on Oct. 11 referenced above and also background on the creation of the monument by 1pm today? A NPS weblink regarding the monument is sufficient.  
Thank you.  
Jason

Jason Larrabee  
Principal Deputy Assistant Secretary for Fish and Wildlife and Parks  
U.S. Department of the Interior  
[1849 C Street, NW](#) -- MIB Room 3154  
Washington, DC 20240  
office: 202-208-4416

NOTE: *Every email I send or receive is subject to release under the Freedom of Information Act.*

----- Forwarded message -----

From: **Willens, Todd** <[todd\\_willens@ios.doi.gov](mailto:todd_willens@ios.doi.gov)>  
Date: Fri, Oct 6, 2017 at 8:20 AM  
Subject: NPS  
To: Jason Larrabee <[jason\\_larrabee@ios.doi.gov](mailto:jason_larrabee@ios.doi.gov)>

Can you please get details from NPS and report back. thanks.

<http://lgbtweekly.com/2017/10/05/rainbow-flag-to-fly-permanently-on-federal-land-in-new-york-city/>

NEW YORK, N.Y. — The Rainbow Flag, the international symbol of LGBT liberation and pride, will be unveiled in a special ceremony Wednesday, Oct. 11 at 12 noon at the historic Stonewall National Monument, where, thanks to the efforts of activists, it will claim a permanent home.

This historic event marks the first time that the LGBT flag will wave over federally-funded land, under the permanent stewardship of the National Park Service.



Stonewall National Monument is located in Christopher Street Park in New York's Greenwich Village. The park is on the corner of Christopher Street and 7th Avenue South.

The event will be emceed by Gay USA television co-host Ann Northrop. Performers will include Telly Leung, who plays the title role in Disney's "Aladdin on Broadway" and Cantor Steve Zeidenberg of Congregation Beit Simchat Torah. Speakers will include Leslie Cagan, an organizer of the 1987 March on Washington for LGBT Rights, National Park Service's Chief of Interpretation, Education and Visitor Services Barbara Applebaum, Kiara St. James, Executive Director of New York Transgender Advocacy Group, and LGBT and AIDS activist Michael Petrelis who spearheaded this initiative.

"It is a victory for our community to have these symbolic colors flying majestically over our Stonewall, designated as a National Monument by President Obama, even as our LGBTQ brothers and sisters are under attack by the current regime in power," said Petrelis. He went on to say, "As we gather today, we are reminded of another October 11, thirty years ago, when the names of fallen comrades were symbolically celebrated on another national monument – the AIDS Quilt – during the reign of another President who waged and attack against us."

Oct. 11 marks the thirtieth anniversary of the historic 1987 March on Washington for Lesbian Gay Rights–when the NAMES Project AIDS Quilt was unfurled on the National Mall. The date also marks the annual National Coming Out Day, a day celebrating the idea that all members of the LGBTQ community should be able to live their lives openly, honestly, and with pride.

The flag, which was originally designed by the late artist and activist Gilbert Baker, consists of six stripes: red, orange, yellow, green, blue, and violet. The flag is typically flown horizontally, with the red stripe on top, as would appear in a natural rainbow.

Support for the ceremony is being generously provided by Broadway Cares/Equity Fights AIDS. Broadway Cares/Equity Fights AIDS helps men, women and children across the country and across the street receive lifesaving medications, health care, nutritious meals, counseling and emergency financial assistance. [broadwaycares.org](http://broadwaycares.org)

Gilbert Baker died in New York City on March 31 at the age of 65. Memorials to the internationally known activist were held across the globe in subsequent weeks.

The Stonewall Inn was added to the National Register of Historic Places in 1999

Assistant Deputy Secretary  
Acting Assistant Secretary for Fish and Wildlife and Parks  
U.S. Department of the Interior  
[1849 C Street, NW](#) -- MIB Room 6116  
Washington, DC 20240  
office: 202-208-6291

NOTE: *Every email I send or receive is subject to release under the Freedom of Information Act.*

--

Gay Vietzke  
Regional Director, Northeast Region  
National Park Service  
215-597-3503

Notice: This e-mail transmission contains information that is solely for the use of the individual(s) or entity to whom or which it is addressed. If you are not the intended recipient, any review, copying, printing, disclosure, distribution or any other use of this information may be considered unlawful. If you received this e-mail in error, please notify the sender and delete the subject e-mail. Thank you.

--

**Joshua Laird**  
Commissioner, National Parks of New York Harbor  
Federal Hall National Memorial  
[26 Wall Street, New York, NY 10005](#)  
tel. 212-668-5180 cell. 718-775-6038



--

Jane Ahern  
National Park Service - [Northeast Region](#)  
Associate Regional Director  
[External Affairs Office](#)  
Phone: 215-597-0865  
Cell: 215-817-5870  
Check us out at:  
[www.nps.gov/nero](http://www.nps.gov/nero)

FIND YOUR  
PARK



--

**Joshua Laird**

Commissioner, National Parks of New York Harbor  
Federal Hall National Memorial  
26 Wall Street, New York, NY 10005  
tel. 212-668-5180 cell. 718-775-6038

FIND YOUR  
PARK



Re\_ NPS(4).pdf

**From:** [Vietzke, Gay](mailto:Vietzke_Gay)  
**To:** [Ahern, Jane](mailto:Ahern_Jane)  
**Subject:** Re: NPS  
**Date:** Friday, October 06, 2017 8:59:00 AM

---

I just want you to hear her take.

On Fri, Oct 6, 2017 at 10:51 AM, Ahern, Jane <[jane\\_ahern@nps.gov](mailto:jane_ahern@nps.gov)> wrote:

No - I am awaiting the info from Joshua - who will share it with you. I will let April know we are working on this and call her.

On Fri, Oct 6, 2017 at 10:49 AM, Vietzke, Gay <[gay\\_vietzke@nps.gov](mailto:gay_vietzke@nps.gov)> wrote:

Bob just called on this. Have you talked to April?

On Fri, Oct 6, 2017 at 10:09 AM, Ahern, Jane <[jane\\_ahern@nps.gov](mailto:jane_ahern@nps.gov)> wrote:

I asked for this from them, first thing this morning. So, they are working on a briefing statement, and sharing a draft press release (as of the last email/call). Plan was to get it to you after Joshua reviewed. Also, I looped Cinda in first thing - so she knew we should add a short snippet for the Three Week Out, told her the other docs were in the works.

On Fri, Oct 6, 2017 at 10:00 AM, Vietzke, Gay <[gay\\_vietzke@nps.gov](mailto:gay_vietzke@nps.gov)> wrote:

Joshua,

Can you please provide the requested info to me/Cinda ASAP.

Thanks,  
Gay

----- Forwarded message -----

**From:** Michael Reynolds <[michael\\_reynolds@nps.gov](mailto:michael_reynolds@nps.gov)>

**Date:** Fri, Oct 6, 2017 at 9:26 AM

**Subject:** Fwd: NPS

**To:** Gay Vietzke <[Gay\\_Vietzke@nps.gov](mailto:Gay_Vietzke@nps.gov)>

Sent from my iPhone-sorry for typos.

Begin forwarded message:

**From:** "Wyse, Jennifer" <[jennifer\\_wyse@nps.gov](mailto:jennifer_wyse@nps.gov)>

**Date:** October 6, 2017 at 9:12:13 AM EDT

**To:** April Slayton <[april\\_slayton@nps.gov](mailto:april_slayton@nps.gov)>, Bob Vogel <[bob\\_vogel@nps.gov](mailto:bob_vogel@nps.gov)>, Michael Reynolds <[Michael\\_Reynolds@nps.gov](mailto:Michael_Reynolds@nps.gov)>

**Subject:** Fwd: NPS

FYI

\*\*\*\*\*

Jennifer Wyse  
Chief of Staff (Acting)  
National Park Service  
202-513-7205

----- Forwarded message -----

From: **Larrabee, Jason** <[jason\\_larrabee@ios.doi.gov](mailto:jason_larrabee@ios.doi.gov)>  
Date: Fri, Oct 6, 2017 at 9:10 AM  
Subject: Fwd: NPS  
To: Jennifer Wyse <[jennifer\\_wyse@nps.gov](mailto:jennifer_wyse@nps.gov)>, [lisa\\_mendelson-ielmini@nps.gov](mailto:lisa_mendelson-ielmini@nps.gov)  
Cc: "Foster, Maureen" <[maureen\\_foster@ios.doi.gov](mailto:maureen_foster@ios.doi.gov)>

Good morning Jennifer and Lisa,  
Would you please send me a short brief on the ceremony on Oct. 11 referenced above and also background on the creation of the monument by 1pm today? A NPS weblink regarding the monument is sufficient.  
Thank you.  
Jason

Jason Larrabee  
Principal Deputy Assistant Secretary for Fish and Wildlife and Parks  
U.S. Department of the Interior  
[1849 C Street, NW](#) -- MIB Room 3154  
Washington, DC 20240  
office: 202-208-4416

NOTE: *Every email I send or receive is subject to release under the Freedom of Information Act.*

----- Forwarded message -----

From: **Willens, Todd** <[todd\\_willens@ios.doi.gov](mailto:todd_willens@ios.doi.gov)>  
Date: Fri, Oct 6, 2017 at 8:20 AM  
Subject: NPS  
To: Jason Larrabee <[jason\\_larrabee@ios.doi.gov](mailto:jason_larrabee@ios.doi.gov)>

Can you please get details from NPS and report back. thanks.

<http://lgbtweekly.com/2017/10/05/rainbow-flag-to-fly-permanently-on-federal-land-in-new-york-city/>

NEW YORK, N.Y. — The Rainbow Flag, the international symbol of LGBT liberation and pride, will be unveiled in a special ceremony Wednesday, Oct. 11 at 12 noon at the historic Stonewall National Monument, where, thanks to the efforts of activists, it will claim a

permanent home.

This historic event marks the first time that the LGBT flag will wave over federally-funded land, under the permanent stewardship of the National Park Service.

Stonewall National Monument is located in Christopher Street Park in New York's Greenwich Village. The park is on the corner of Christopher Street and 7th Avenue South.

The event will be emceed by Gay USA television co-host Ann Northrop. Performers will include Telly Leung, who plays the title role in Disney's "Aladdin on Broadway" and Cantor Steve Zeidenberg of Congregation Beit Simchat Torah. Speakers will include Leslie Cagan, an organizer of the 1987 March on Washington for LGBT Rights, National Park Service's Chief of Interpretation, Education and Visitor Services Barbara Applebaum, Kiara St. James, Executive Director of New York Transgender Advocacy Group, and LGBT and AIDS activist Michael Petrelis who spearheaded this initiative.

"It is a victory for our community to have these symbolic colors flying majestically over our Stonewall, designated as a National Monument by President Obama, even as our LGBTQ brothers and sisters are under attack by the current regime in power," said Petrelis. He went on to say, "As we gather today, we are reminded of another October 11, thirty years ago, when the names of fallen comrades were symbolically celebrated on another national monument – the AIDS Quilt – during the reign of another President who waged and attack against us."

Oct. 11 marks the thirtieth anniversary of the historic 1987 March on Washington for Lesbian Gay Rights—when the NAMES Project AIDS Quilt was unfurled on the National Mall. The date also marks the annual National Coming Out Day, a day celebrating the idea that all members of the LGBTQ community should be able to live their lives openly, honestly, and with pride.

The flag, which was originally designed by the late artist and activist Gilbert Baker, consists of six stripes: red, orange, yellow, green, blue, and violet. The flag is typically flown horizontally, with the red stripe on top, as would appear in a natural rainbow.

Support for the ceremony is being generously provided by Broadway Cares/Equity Fights AIDS. Broadway Cares/Equity Fights AIDS helps men, women and children across the country and across the street receive lifesaving medications, health care, nutritious meals, counseling and emergency financial assistance. [broadwaycares.org](http://broadwaycares.org)

Gilbert Baker died in New York City on March 31 at the age of 65. Memorials to the internationally known activist were held across the globe in subsequent weeks.

The Stonewall Inn was added to the National Register of Historic Places in 1999

**Todd Willens**  
**Assistant Deputy Secretary**  
**Acting Assistant Secretary for Fish and Wildlife and Parks**  
**U.S. Department of the Interior**  
**[1849 C Street, NW](#) -- MIB Room 6116**  
**Washington, DC 20240**  
**office: 202-208-6291**

NOTE: *Every email I send or receive is subject to release under the Freedom of Information Act.*

--  
Gay Vietzke  
Regional Director, Northeast Region  
National Park Service  
215-597-3503

Notice: This e-mail transmission contains information that is solely for the use of the individual(s) or entity to whom or which it is addressed. If you are not the intended recipient, any review, copying, printing, disclosure, distribution or any other use of this information may be considered unlawful. If you received this e-mail in error, please notify the sender and delete the subject e-mail. Thank you.

--  
Jane Ahern  
National Park Service - [Northeast Region](#)  
Associate Regional Director  
[External Affairs Office](#)  
Phone: 215-597-0865  
Cell: 215-817-5870  
Check us out at:  
[www.nps.gov/nero](http://www.nps.gov/nero)





--

Gay Vietzke  
Regional Director, Northeast Region  
National Park Service  
215-597-3503

Notice: This e-mail transmission contains information that is solely for the use of the individual(s) or entity to whom or which it is addressed. If you are not the intended recipient, any review, copying, printing, disclosure, distribution or any other use of this information may be considered unlawful. If you received this e-mail in error, please notify the sender and delete the subject e-mail. Thank you.

--

Jane Ahern  
National Park Service - [Northeast Region](#)  
Associate Regional Director  
[External Affairs Office](#)  
Phone: 215-597-0865  
Cell: 215-817-5870  
Check us out at:  
[www.nps.gov/nero](http://www.nps.gov/nero)

FIND YOUR  
PARK



--

Gay Vietzke  
Regional Director, Northeast Region  
National Park Service  
215-597-3503

Notice: This e-mail transmission contains information that is solely for the use of the individual(s) or entity to whom or which it is addressed. If you are not the intended recipient, any review, copying, printing, disclosure, distribution or any other use of this information may be considered unlawful. If you received this e-mail in error, please notify the sender and delete the subject e-mail. Thank you.

Re\_DOI is now asking for a briefing statement ...(1).pdf

**From:** [Ahern, Jane](#)  
**To:** [Laird, Joshua](#)  
**Subject:** Re: DOI is now asking for a briefing statement re the pride flag  
**Date:** Friday, October 06, 2017 9:04:38 AM

---

NEED THAT PHOTO of the FLAGS at St. Christopher Park ASAP - breathing down my neck at DOI. John Warren may have written you about this too - I checked the website and am not finding one. Will keep looking.

On Fri, Oct 6, 2017 at 10:31 AM, Laird, Joshua <[joshua\\_laird@nps.gov](mailto:joshua_laird@nps.gov)> wrote:  
I agree about keeping the POW flag... it was already there. Taking it down might certainly be seen in a negative light by the veteran community.

On Fri, Oct 6, 2017 at 10:18 AM, Shirley McKinney <[shirley\\_mckinney@nps.gov](mailto:shirley_mckinney@nps.gov)> wrote:  
Yes good idea to include that point and yes the POW/MIA pennant flag is still there. I think it would be a mistake to remove the POW/MIA flag but what do I know... picture to follow.

Shirley McKinney  
Superintendent  
African Burial Ground NM, Manhattan Sites & Stonewall NM  
[26 Wall Street, NY NY 10005](#)  
[212-825-6991](#), Office  
[347-678-7013](#), Cell

Sent from my iPhone

On Oct 6, 2017, at 10:06 AM, Laird, Joshua <[joshua\\_laird@nps.gov](mailto:joshua_laird@nps.gov)> wrote:

Thanks Shirley.

Also, as I understand it, the flagpole we inherited does not have a lanyard that would allow for the daily raising/lowering of any of the flags. We may want to note that adding and subtracting flags is a big deal.

We also inherited a POW/MIA flag, which the Parks Department was required to fly in accordance with a local law. Is that still up?

Joshua

On Fri, Oct 6, 2017 at 10:00 AM, Shirley McKinney <[shirley\\_mckinney@nps.gov](mailto:shirley_mckinney@nps.gov)> wrote:

One point of clarification. A special use permit was issued for a private event to be held on October 11th... Sane guy who sent earlier FOIA, he was first to hear that the flag would be raised and immediately asked to hold a ceremony... I'm sure there will be more requests...

You're correct on flag pole description and position of flags. Will send pics. more to come in briefing statement...

Shirley McKinney

Superintendent  
African Burial Ground NM, Manhattan Sites & Stonewall NM  
[26 Wall Street, NY NY 10005](https://www.nps.gov/abgn)  
212-825-6991, Office  
347-678-7013, Cell

Sent from my iPhone

On Oct 6, 2017, at 9:53 AM, Warren, John <[john\\_warren@nps.gov](mailto:john_warren@nps.gov)> wrote:

Good morning!

Jeremy Barnum and April Slayton in Washington just got off the phone with me. DOI wants to see the briefing statement that is already in the works. We've already been emailing and calling each other this morning to get this done. Since this is now a DOI request, it needs to be expedited even further.

I mentioned to Washington that the flagpole in question is a nautical flagpole. **A photo of the flagpole as it is right now would help clarify things to DOI.** What other flags are presently featured at Christopher Park?

Washington asked me about what ceremonies would take place October 11. Thanks to Joshua's email I could say that there are NO ceremonies planned at all by the NPS. Another organization might hold a ceremony there and could apply for a special use permit to do so.

DOI also wants to know the **context of the decision to raise the flag**. This is one of the bullets I sent to Mindy earlier but which I will copy here:

- What's taking place on October 11? (Apparently, nothing!)
- What is the NPS relationship with the people in the article?
- Mention that a pride flag is already there. (By the way, if you need a larger pride flag, I'll mail you mine. It would be an honor to have it fly there. I believe it's the size you need.)
- Will the flag fly continuously or only for special days like National Coming Out Day?
- Describe the flagpole and the position of the pride flag! Flag protocol is important as you, Mindy, know very well from your years in the military. It is significant that the flagpole in Christopher Park is a *nautical* flagpole, like the ones in other city parks in NYC. (I made sure to tell this to Jeremy on the phone this morning.) I assume that the pride flag will fly at one of the two angled positions, with the American flag at the top of the center pole. No one is replacing or usurping the American flag. Let's make that clear. (I probably used more words there than you will need to describe the flag and flagpole.)
- Please send the draft PR, if possible, as well.

Finally, please keep in mind that this exchange could be subject to a FOIA request in the future.

John Harlan Warren  
Northeast Regional Office  
Chief of Communications  
[200 Chestnut Street](#)  
[Philadelphia PA 19106](#)  
cell: 215-908-3159



Learn about the Northeast Region's [monthly communications webinars](#).  
(Link for internal use only.)

--

**Joshua Laird**  
Commissioner, National Parks of New York Harbor  
Federal Hall National Memorial  
[26 Wall Street, New York, NY 10005](#)  
tel. [212-668-5180](#) cell. 718-775-6038



--

**Joshua Laird**  
Commissioner, National Parks of New York Harbor  
Federal Hall National Memorial  
[26 Wall Street, New York, NY 10005](#)  
tel. [212-668-5180](#) cell. 718-775-6038



--

Jane Ahern  
National Park Service - [Northeast Region](#)  
Associate Regional Director  
[External Affairs Office](#)  
Phone: 215-597-0865

Cell: 215-817-5870

Check us out at:

[www.nps.gov/nero](http://www.nps.gov/nero)



Rough draft.pdf

**From:** [Applebaum, Barbara](#)  
**To:** [Joshua Laird](#); [Minerva Anderson](#); [Shirley McKinney](#)  
**Subject:** Rough draft  
**Date:** Friday, October 06, 2017 9:20:35 AM  
**Attachments:** [Rough draft Briefing Statement Stonewall National Monument Flagpole.docx](#)

---

Joshua

See attached. Wished I had more time so that Shirley could review this. I don't know who you would like to be the contact person etc. I will continue to work on this and include more information.

--

Barbara Applebaum  
Chief of Interpretation, Education and Visitor Services  
Manhattan Sites  
26 Wall Street  
New York, NY 10005  
(212) 668-2563 (office)  
(646) 276-0123 (Cell)  
(212) 668-2899 (fax)



Rough draft Briefing Statement Stonewall Nati.pdf

## Briefing Statement Stonewall National Monument Flagpole

Bureau: National Park Service  
Issue: Rainbow Flag at Stonewall National Monument  
Park: Stonewall National Monument

### Key Points:

- Community members, visitors and other members of the public have frequently requested that we raise the rainbow flag.
- Park staff could not find any Federal or Departmental regulations concerning the flying of the rainbow flag.
- The Federally owned land at Stonewall National Monument was transferred to the Federal Government by the City of New York.
- The Site has an existing nautical style flag pole with yardarm. The United States Flag is on top. Underneath is a yardarm that held New York City, MIA/ POW and New York City Parks Flags.
- Stonewall National Monument replaced the New York City and New York City Parks flags with the National Park Service and rainbow flags.
- Due to community, veterans including LGBT veterans and New York City requests the MIA/POW flag remains.
- Due to the height of the lanyard which is 9 feet off the ground, we needed to install the flags when the people and equipment was available. Because of the lanyard height flags will remain up until they need replacement due to condition.

### Background:

- Stonewall National Monument was proclaimed a National Monument in June 2016.
- The National Park Service is preparing a foundation document to guide planning and management of Stonewall National Monument. The first comment period for the foundation document runs from September 26, 2017 through October 26, 2017.
- The National Park Service has staffed the site for the past two summers. Community members, visitors and other members of the public have frequently requested that we raise the rainbow flag on the flag pole.
- The Federally owned land was transferred by the City of New York to the National Park Service. The City of New York and the National Park Service have a Cooperative Management Agreement. The City of New York maintains the site.

Current Status:

- Due to the 9 foot height of the lanyard the flags were installed on September 28, 2017.
- United States, National Park Service, MIA/POW and rainbow flags are all now installed.
- On October 11, 2017 a Special Park Use permit will be issued for a Coming Out Day rainbow flag commemoration.
- Some of the people in the article have a permit for the October 11 event and on July 21, 2017 one of requested all documents regarding the flagpole at Stonewall National Monument, located in near Christopher Park at West 4th Street, New York, NY 10014 via a Freedom of Information Act

briefing.pdf

**From:** [Laird, Joshua](#)  
**To:** [Minerva Anderson](#)  
**Subject:** briefing  
**Date:** Friday, October 06, 2017 9:33:15 AM

---

I made some edits:

#### Briefing Statement Stonewall National Monument Flagpole

**Bureau:** National Park Service  
**Issue:** Rainbow Flag at Stonewall National Monument  
**Park:** Stonewall National Monument

#### Key Points:

- Community members, visitors and other members of the public have frequently requested that we raise the rainbow flag.
- Park staff could not find any Federal or Departmental regulations concerning the flying of the rainbow flag.
- The land comprising Stonewall National Monument was previously a NYC municipal park (Christopher Park) that was donated/transferred to the federal government prior to designation.
- The Site has an existing nautical style flag pole with yardarm. The US flag is in the top, center position with the POW/MIA flag below it. A NYC Parks flag and NYC municipal flag on the yardarm ends were replaced with the rainbow flag and an NPS flag respectively.
- The POW/MIA flag, which was previously raised by the City in accordance with local law, has been left in place at the request of the City and in consideration of community and local veterans groups that value its presence.
- The bottom of the lanyard which is 9 feet off the ground, meaning it can only be accessed with a ladder or lift. The flags on the pole remain in place at all times and are raised/lowered only when they need replacement due to condition.

#### Background:

- Stonewall National Monument was designated a National Monument in June 2016.

- The National Park Service is preparing a foundation document to guide planning and management of Stonewall National Monument. The first comment period for the foundation document runs from September 26, 2017 through October 26, 2017.
- The National Park Service has staffed the site for the past two summers. Community members, visitors and other members of the public have frequently requested that we raise the rainbow flag on the flag pole.
- The Federally owned land was transferred by the City of New York to the National Park Service. The City of New York and the National Park Service have a Cooperative Management Agreement. The City of New York maintains the site.

Current Status:

- The flags currently flying (US, POW/MIA, rainbow and NPS) were installed on September 28, 2017.
- A Special Park Use permit has been requested and will be issued for a Coming Out Day rainbow flag commemoration to be held on October 11, 2017..

--

**Joshua Laird**  
Commissioner, National Parks of New York Harbor  
Federal Hall National Memorial  
26 Wall Street, New York, NY 10005  
tel. 212-668-5180 cell. 718-775-6038



Re\_DOI is now asking for a briefing statement ...(2).pdf

**From:** [Laird, Joshua](#)  
**To:** [Warren, John](#)  
**Cc:** [Shirley McKinney](#); [Jane Ahern](#); [Mindy \(Minerva\) Anderson](#); [Barbara Applebaum](#)  
**Subject:** Re: DOI is now asking for a briefing statement re the pride flag  
**Date:** Friday, October 06, 2017 9:42:19 AM

---

It hasn't been issued yet, but we will forward the application.

On Fri, Oct 6, 2017 at 11:37 AM, Warren, John <[john\\_warren@nps.gov](mailto:john_warren@nps.gov)> wrote:

Hi, Shirley and everyone else,

DOI requests a copy of the special use permit in question. Have not yet sent the photo which Joshua just received but the description I sent helped people understand it and calm down a bit. (The stuff I learned as a cub scout about flag protocol has come in handy!) But they do want to see the SUP application.

John Harlan Warren  
Northeast Regional Office  
Chief of Communications  
[200 Chestnut Street](#)  
[Philadelphia PA 19106](#)

cell: 215-908-3159



Learn about the Northeast Region's [monthly communications webinars](#).  
(Link for internal use only.)

On Fri, Oct 6, 2017 at 10:00 AM, Shirley McKinney <[shirley\\_mckinney@nps.gov](mailto:shirley_mckinney@nps.gov)> wrote:

One point of clarification. A special use permit was issued for a private event to be held on October 11th... Sane guy who sent earlier FOIA, he was first to hear that the flag would be raised and immediately asked to hold a ceremony... I'm sure there will be more requests...

You're correct on flag pole description and position of flags. Will send pics. more to come in briefing statement...

Shirley McKinney  
Superintendent  
African Burial Ground NM, Manhattan Sites & Stonewall NM  
[26 Wall Street, NY NY 10005](#)  
[212-825-6991](#), Office  
[347-678-7013](#), Cell

Sent from my iPhone

On Oct 6, 2017, at 9:53 AM, Warren, John <[john\\_warren@nps.gov](mailto:john_warren@nps.gov)> wrote:



Good morning!

Jeremy Barnum and April Slayton in Washington just got off the phone with me. DOI wants to see the briefing statement that is already in the works. We've already been emailing and calling each other this morning to get this done. Since this is now a DOI request, it needs to be expedited even further.

I mentioned to Washington that the flagpole in question is a nautical flagpole. **A photo of the flagpole as it is right now would help clarify things to DOI.** What other flags are presently featured at Christopher Park?

Washington asked me about what ceremonies would take place October 11. Thanks to Joshua's email I could say that there are NO ceremonies planned at all by the NPS. Another organization might hold a ceremony there and could apply for a special use permit to do so.

DOI also wants to know the **context of the decision to raise the flag**. This is one of the bullets I sent to Mindy earlier but which I will copy here:

- What's taking place on October 11? (Apparently, nothing!)
- What is the NPS relationship with the people in the article?
- Mention that a pride flag is already there. (By the way, if you need a larger pride flag, I'll mail you mine. It would be an honor to have it fly there. I believe it's the size you need.)
- Will the flag fly continuously or only for special days like National Coming Out Day?
- Describe the flagpole and the position of the pride flag! Flag protocol is important as you, Mindy, know very well from your years in the military. It is significant that the flagpole in Christopher Park is a *nautical* flagpole, like the ones in other city parks in NYC. (I made sure to tell this to Jeremy on the phone this morning.) I assume that the pride flag will fly at one of the two angled positions, with the American flag at the top of the center pole. No one is replacing or usurping the American flag. Let's make that clear. (I probably used more words there than you will need to describe the flag and flagpole.)
- Please send the draft PR, if possible, as well.

Finally, please keep in mind that this exchange could be subject to a FOIA request in the future.

John Harlan Warren  
Northeast Regional Office  
Chief of Communications  
[200 Chestnut Street](#)  
[Philadelphia PA 19106](#)  
cell: 215-908-3159



Learn about the Northeast Region's [monthly communications webinars](#).

(Link for internal use only.)

--

**Joshua Laird**

Commissioner, National Parks of New York Harbor  
Federal Hall National Memorial  
26 Wall Street, New York, NY 10005  
tel. 212-668-5180 cell. 718-775-6038



Fwd\_ Stonewall flags.pdf

**From:** [Warren, John](#)  
**To:** [Jane Ahern](#)  
**Subject:** Fwd: Stonewall flags  
**Date:** Friday, October 06, 2017 9:42:37 AM

---

As I was calling Joshua, this came in to him. He does not have the number for Mindy's assistant, who went out to take the photo. I left a message for Mindy to see if she could call Michael the intern so he could take more.

Note that my description was not entirely accurate, but close. The POW/MIA flag flies beneath the US flag on the main (center) pole, which is acceptable flag protocol. It's wrapped around the flagpole a bit so you have to look for it.

John Harlan Warren  
Northeast Regional Office  
Chief of Communications  
200 Chestnut Street  
Philadelphia PA 19106  
cell: 215-908-3159



Learn about the Northeast Region's [monthly communications webinars](#).  
(Link for internal use only.)

----- Forwarded message -----

**From:** **Laird, Joshua** <[joshua\\_laird@nps.gov](mailto:joshua_laird@nps.gov)>  
**Date:** Fri, Oct 6, 2017 at 11:35 AM  
**Subject:** Stonewall flags  
**To:** Jane Ahern <[jane\\_ahern@nps.gov](mailto:jane_ahern@nps.gov)>, "Warren, John" <[john\\_warren@nps.gov](mailto:john_warren@nps.gov)>, Minerva Anderson <[minerva\\_anderson@nps.gov](mailto:minerva_anderson@nps.gov)>

see attached

--

**Joshua Laird**  
Commissioner, National Parks of New York Harbor  
Federal Hall National Memorial  
[26 Wall Street, New York, NY 10005](#)  
tel. 212-668-5180 cell. 718-775-6038



Re\_DOI is now asking for a briefing statement ...(3).pdf

**From:** [Warren, John](#)  
**To:** [Laird, Joshua](#)  
**Cc:** [Shirley McKinney](#); [Jane Ahern](#); [Mindy \(Minerva\) Anderson](#); [Barbara Applebaum](#)  
**Subject:** Re: DOI is now asking for a briefing statement re the pride flag  
**Date:** Friday, October 06, 2017 9:45:05 AM

---

Great---the sooner the better.

John Harlan Warren  
Northeast Regional Office  
Chief of Communications  
200 Chestnut Street  
Philadelphia PA 19106  
cell: 215-908-3159



Learn about the Northeast Region's [monthly communications webinars](#).  
(Link for internal use only.)

On Fri, Oct 6, 2017 at 11:41 AM, Laird, Joshua <[joshua\\_laird@nps.gov](mailto:joshua_laird@nps.gov)> wrote:  
It hasn't been issued yet, but we will forward the application.

On Fri, Oct 6, 2017 at 11:37 AM, Warren, John <[john\\_warren@nps.gov](mailto:john_warren@nps.gov)> wrote:  
Hi, Shirley and everyone else,

DOI requests a copy of the special use permit in question. Have not yet sent the photo which Joshua just received but the description I sent helped people understand it and calm down a bit. (The stuff I learned as a cub scout about flag protocol has come in handy!) But they do want to see the SUP application.

John Harlan Warren  
Northeast Regional Office  
Chief of Communications  
[200 Chestnut Street](#)  
[Philadelphia PA 19106](#)  
cell: 215-908-3159



Learn about the Northeast Region's [monthly communications webinars](#).  
(Link for internal use only.)

On Fri, Oct 6, 2017 at 10:00 AM, Shirley McKinney <[shirley\\_mckinney@nps.gov](mailto:shirley_mckinney@nps.gov)> wrote:

One point of clarification. A special use permit was issued for a private event to be held on October 11th... Sane guy who sent earlier FOIA, he was first to hear that the flag would be raised and immediately asked to hold a ceremony... I'm sure there will be more requests...

You're correct on flag pole description and position of flags. Will send pics. more to come in briefing statement...

Shirley McKinney  
Superintendent  
African Burial Ground NM, Manhattan Sites & Stonewall NM  
[26 Wall Street, NY NY 10005](#)  
212-825-6991, Office  
347-678-7013, Cell

Sent from my iPhone

On Oct 6, 2017, at 9:53 AM, Warren, John <[john\\_warren@nps.gov](mailto:john_warren@nps.gov)> wrote:

Good morning!

Jeremy Barnum and April Slayton in Washington just got off the phone with me. DOI wants to see the briefing statement that is already in the works. We've already been emailing and calling each other this morning to get this done. Since this is now a DOI request, it needs to be expedited even further.

I mentioned to Washington that the flagpole in question is a nautical flagpole. **A photo of the flagpole as it is right now would help clarify things to DOI.** What other flags are presently featured at Christopher Park?

Washington asked me about what ceremonies would take place October 11. Thanks to Joshua's email I could say that there are NO ceremonies planned at all by the NPS. Another organization might hold a ceremony there and could apply for a special use permit to do so.

DOI also wants to know the **context of the decision to raise the flag**. This is one of the bullets I sent to Mindy earlier but which I will copy here:

- What's taking place on October 11? (Apparently, nothing!)
- What is the NPS relationship with the people in the article?
- Mention that a pride flag is already there. (By the way, if you need a larger pride flag, I'll mail you mine. It would be an honor to have it fly there. I believe it's the size you need.)
- Will the flag fly continuously or only for special days like National Coming Out Day?
- Describe the flagpole and the position of the pride flag! Flag protocol is important as you, Mindy, know very well from your years in the military. It is significant that the flagpole in Christopher Park is a *nautical* flagpole, like the ones in other city parks in NYC. (I made sure to tell this to Jeremy on the phone this morning.) I assume that the pride flag

will fly at one of the two angled positions, with the American flag at the top of the center pole. No one is replacing or usurping the American flag. Let's make that clear. (I probably used more words there than you will need to describe the flag and flagpole.)

- Please send the draft PR, if possible, as well.

Finally, please keep in mind that this exchange could be subject to a FOIA request in the future.

John Harlan Warren  
Northeast Regional Office  
Chief of Communications  
[200 Chestnut Street](#)  
[Philadelphia PA 19106](#)  
cell: 215-908-3159



Learn about the Northeast Region's [monthly communications webinars](#).  
(Link for internal use only.)

--

**Joshua Laird**

Commissioner, National Parks of New York Harbor  
Federal Hall National Memorial

[26 Wall Street, New York, NY 10005](#)

tel. [212-668-5180](#) cell. [718-775-6038](#)





Re\_ Need pic of the flags at Stonewall ASAP.pdf

**From:** [Anderson, Minerva](#)  
**To:** [Laird, Joshua](#)  
**Subject:** Re: Need pic of the flags at Stonewall ASAP  
**Date:** Friday, October 06, 2017 9:50:47 AM  
**Attachments:** [Stonewall Briefing Statement.docx](#)

---

**Minerva Anderson**  
**Chief of Communications**  
National Parks of New York Harbor  
26 Wall Street, New York, NY 10005  
tel. 212-668-2208 cel. 646-341-2825

On Fri, Oct 6, 2017 at 11:47 AM, Laird, Joshua <[joshua\\_laird@nps.gov](mailto:joshua_laird@nps.gov)> wrote:  
You will have the briefing in a few minutes. It describes the arrangement Joshua

On Fri, Oct 6, 2017 at 11:14 AM, Warren, John <[john\\_warren@nps.gov](mailto:john_warren@nps.gov)> wrote:  
Colleagues!

I know there are photos out there of the new flag configuration at STON, but DOI wants to see this NOW.

I have described the flag layout to Washington as Shirley explained to me this morning:

- This is a nautical flag pole that dates from Christopher Park's days as a city park. It is typical for city parks in NYC.
- Nautical flag poles have one flag in the center and two other ropes for flags fastened to a perpendicular pole the crosses the center pole. This places the non-US flags at an angle, which in effect "dips" the other flags (sign of respect to the center flag).
- The US flag in the center pole flying by itself, straight up and higher than all the rest.
- LGBT Pride flag on one of the two angled ropes of the nautical flagpole which is fastened to the perpendicular pole.
- On the other angled rope, an NPS pennant (DOI flag is on order and will replace NPS pennant).
- Below the NPS pennant is a POW/MIA flag, used when the park was a city park and carried over to NPS ownership.

This configuration has been up for a few weeks already.

The NPS will hold NO ceremony on October 11 for National Coming Out Day, but a group that includes the man who filed a FOIA about the rainbow flag (and who is quoted in the Newsweek article) is expected to hold its own observance there with a special use permit.

John Harlan Warren  
Northeast Regional Office

Chief of Communications

[200 Chestnut Street](#)

[Philadelphia PA 19106](#)

cell: 215-908-3159



Learn about the Northeast Region's [monthly communications webinars](#).

(Link for internal use only.)

--

**Joshua Laird**

Commissioner, National Parks of New York Harbor

Federal Hall National Memorial

[26 Wall Street, New York, NY 10005](#)

tel. 212-668-5180 cell. 718-775-6038



Stonewall Briefing Statement.pdf

## Briefing Statement Stonewall National Monument Flagpole

**Bureau:** National Park Service  
**Issue:** Rainbow Flag at Stonewall National Monument  
**Park:** Stonewall National Monument

### Key Points:

- Community members, visitors and other members of the public have frequently requested that we raise the rainbow flag.
- Park staff could not find any Federal or Departmental regulations concerning the flying of the rainbow flag.
- The land comprising Stonewall National Monument was previously a NYC municipal park (Christopher Park) that was donated/transferred to the federal government prior to designation.
- The Site has an existing nautical style flag pole with yardarm. The US flag is in the top, center position with the POW/MIA flag below it. A NYC Parks flag and NYC municipal flag on the yardarm ends were replaced with the rainbow flag and an NPS flag respectively.
- The POW/MIA flag, which was previously raised by the City in accordance with local law, has been left in place at the request of the City and in consideration of community and local veterans groups that value its presence.
- The bottom of the lanyard which is 9 feet off the ground, meaning it can only be accessed with a ladder or lift. The flags on the pole remain in place at all times and are raised/lowered only when they need replacement due to condition.

### Background:

- Stonewall National Monument was designated a National Monument in June 2016.
- The National Park Service is preparing a foundation document to guide planning and management of Stonewall National Monument. The first comment period for the foundation document runs from September 26, 2017 through October 26, 2017.
- The National Park Service has staffed the site for the past two summers. Community members, visitors and other members of the public have frequently requested that we raise the rainbow flag on the flag pole.
- The Federally owned land was transferred by the City of New York to the National Park Service. The City of New York and the National Park Service have a Cooperative Management Agreement. The City of New York maintains the site.

### Current Status:

- The flags currently flying (US, POW/MIA, rainbow and NPS) were installed on September 28, 2017.
- A Special Park Use permit has been requested and will be issued for a Coming Out Day rainbow flag commemoration to be held on October 11, 2017.

### Point of Contact:

Shirley McKinney, Superintendent: [shirley\\_mckinney@nps.gov](mailto:shirley_mckinney@nps.gov) or (212) 212-825-6991

Re\_ Need pic of the flags at Stonewall ASAP(1).pdf

**From:** [Warren, John](#)  
**To:** [Laird, Joshua](#)  
**Subject:** Re: Need pic of the flags at Stonewall ASAP  
**Date:** Friday, October 06, 2017 9:51:31 AM

---

Thanks!

John Harlan Warren  
Northeast Regional Office  
Chief of Communications  
200 Chestnut Street  
Philadelphia PA 19106  
cell: 215-908-3159



Learn about the Northeast Region's [monthly communications webinars](#).  
(Link for internal use only.)

On Fri, Oct 6, 2017 at 11:47 AM, Laird, Joshua <[joshua\\_laird@nps.gov](mailto:joshua_laird@nps.gov)> wrote:  
You will have the briefing in a few minutes. It describes the arrangement Joshua

On Fri, Oct 6, 2017 at 11:14 AM, Warren, John <[john\\_warren@nps.gov](mailto:john_warren@nps.gov)> wrote:  
Colleagues!

I know there are photos out there of the new flag configuration at STON, but DOI wants to see this NOW.

I have described the flag layout to Washington as Shirley explained to me this morning:

- This is a nautical flag pole that dates from Christopher Park's days as a city park. It is typical for city parks in NYC.
- Nautical flag poles have one flag in the center and two other ropes for flags fastened to a perpendicular pole the crosses the center pole. This places the non-US flags at an angle, which in effect "dips" the other flags (sign of respect to the center flag).
- The US flag in the center pole flying by itself, straight up and higher than all the rest.
- LGBT Pride flag on one of the two angled ropes of the nautical flagpole which is fastened to the perpendicular pole.
- On the other angled rope, an NPS pennant (DOI flag is on order and will replace NPS pennant).
- Below the NPS pennant is a POW/MIA flag, used when the park was a city park and carried over to NPS ownership.

This configuration has been up for a few weeks already.

The NPS will hold NO ceremony on October 11 for National Coming Out Day, but a

group that includes the man who filed a FOIA about the rainbow flag (and who is quoted in the Newsweek article) is expected to hold its own observance there with a special use permit.

John Harlan Warren  
Northeast Regional Office  
Chief of Communications  
[200 Chestnut Street](#)  
[Philadelphia PA 19106](#)  
cell: 215-908-3159



Learn about the Northeast Region's [monthly communications webinars](#).  
(Link for internal use only.)

--  
**Joshua Laird**  
Commissioner, National Parks of New York Harbor  
Federal Hall National Memorial  
[26 Wall Street, New York, NY 10005](#)  
tel. 212-668-5180 cell. 718-775-6038





Re\_ Need pic of the flags at Stonewall ASAP(2).pdf

**From:** [Ahern, Jane](#)  
**To:** [Laird, Joshua](#)  
**Subject:** Re: Need pic of the flags at Stonewall ASAP  
**Date:** Friday, October 06, 2017 9:56:39 AM

---

Thanks just bundle up everything into one email -- thanks again Joshua-- I will share with Gay and then once she approves, up to WASO OCOMS and Director.

Jane

On Fri, Oct 6, 2017 at 11:47 AM, Laird, Joshua <[joshua\\_laird@nps.gov](mailto:joshua_laird@nps.gov)> wrote:  
You will have the briefing in a few minutes. It describes the arrangement Joshua

On Fri, Oct 6, 2017 at 11:14 AM, Warren, John <[john\\_warren@nps.gov](mailto:john_warren@nps.gov)> wrote:  
Colleagues!

I know there are photos out there of the new flag configuration at STON, but DOI wants to see this NOW.

I have described the flag layout to Washington as Shirley explained to me this morning:

- This is a nautical flag pole that dates from Christopher Park's days as a city park. It is typical for city parks in NYC.
- Nautical flag poles have one flag in the center and two other ropes for flags fastened to a perpendicular pole the crosses the center pole. This places the non-US flags at an angle, which in effect "dips" the other flags (sign of respect to the center flag).
- The US flag in the center pole flying by itself, straight up and higher than all the rest.
- LGBT Pride flag on one of the two angled ropes of the nautical flagpole which is fastened to the perpendicular pole.
- On the other angled rope, an NPS pennant (DOI flag is on order and will replace NPS pennant).
- Below the NPS pennant is a POW/MIA flag, used when the park was a city park and carried over to NPS ownership.

This configuration has been up for a few weeks already.

The NPS will hold NO ceremony on October 11 for National Coming Out Day, but a group that includes the man who filed a FOIA about the rainbow flag (and who is quoted in the Newsweek article) is expected to hold its own observance there with a special use permit.

John Harlan Warren  
Northeast Regional Office  
Chief of Communications  
[200 Chestnut Street](#)  
[Philadelphia PA 19106](#)  
cell: 215-908-3159

FIND YOUR  
**PARK**



Learn about the Northeast Region's [monthly communications webinars](#).  
(Link for internal use only.)

--

**Joshua Laird**

Commissioner, National Parks of New York Harbor  
Federal Hall National Memorial  
[26 Wall Street, New York, NY 10005](#)  
tel. 212-668-5180 cell. 718-775-6038

FIND YOUR  
**PARK**



--

Jane Ahern  
National Park Service - [Northeast Region](#)  
Associate Regional Director  
[External Affairs Office](#)  
Phone: 215-597-0865  
Cell: 215-817-5870  
Check us out at:  
[www.nps.gov/nero](http://www.nps.gov/nero)

FIND YOUR  
**PARK**



Stonewall Briefing.pdf

**From:** [Laird, Joshua](#)  
**To:** [Jane Ahern](#); [Gay Vietzke](#); [Warren, John](#); [Shirley McKinney](#); [Barbara Applebaum](#); [Minerva Anderson](#)  
**Subject:** Stonewall Briefing  
**Date:** Friday, October 06, 2017 10:03:28 AM  
**Attachments:** [Stonewall Flags Briefing Statement 100617.docx](#)  
[STON flagpole.png](#)  
[Petrelis SUP Application for STON.pdf](#)

---

Here is the briefing, photos, and permit application. We will update the photos shortly.

Joshua

--

**Joshua Laird**  
Commissioner, National Parks of New York Harbor  
Federal Hall National Memorial  
26 Wall Street, New York, NY 10005  
tel. 212-668-5180 cell. 718-775-6038



Stonewall Flags Briefing Statement 100617.pdf

## Briefing Statement Stonewall National Monument Flagpole

**Bureau:** National Park Service  
**Issue:** Rainbow Flag at Stonewall National Monument  
**Park:** Stonewall National Monument

### Key Points:

- Community members, visitors and other members of the public have frequently requested that we raise the rainbow flag at Stonewall National Monument.
- Park staff could not find any Federal or Departmental regulations concerning the flying of the rainbow flag.
- The land comprising Stonewall National Monument was previously a NYC municipal park (Christopher Park) that was donated/transferred to the federal government prior to designation.
- The Site has an existing nautical style flag pole with yardarm. The US flag is in the top, center position with the POW/MIA flag below it. A NYC Parks Department flag and NYC municipal flag on the yardarm ends were replaced with the rainbow flag and an NPS flag respectively.
- The POW/MIA flag, which was previously raised by the City in accordance with local law, has been left in place at the request of the City and in consideration of community and local veterans groups that value its presence.
- The bottom of the lanyard which is 9 feet off the ground, meaning it can only be accessed with a ladder or lift. The flags on the pole remain in place at all times and are raised/lowered only when they need replacement due to condition.

### Background:

- Stonewall National Monument was designated a National Monument in June 2016.
- The National Park Service is preparing a foundation document to guide planning and management of Stonewall National Monument. The first comment period for the foundation document runs from September 26, 2017 through October 26, 2017.
- The National Park Service has staffed the site for the past two summers. Community members, visitors and other members of the public have frequently requested that we raise the rainbow flag on the flag pole.
- The Federally owned land was transferred by the City of New York to the National Park Service. The City of New York and the National Park Service have a Cooperative Management Agreement. The City of New York maintains the site.
- The flagpole was installed by the City in 1936 with a plaque dedicated to Ephraim Elmer Ellsworth, a New Yorker who was the first officer killed during the Civil War.

### Current Status:

- The current arrangement of flags (US, POW/MIA, rainbow and NPS) has been in place since September 28, 2017.
- A Special Park Use permit has been requested and will be issued for a Coming Out Day rainbow flag commemoration to be held on October 11, 2017.

### Point of Contact:

Shirley McKinney, Superintendent: [shirley\\_mckinney@nps.gov](mailto:shirley_mckinney@nps.gov) or (212) 212-825-6991

STON flagpole.pdf





Petrelis SUP Application for STON.pdf



**APPLICATION FOR SPECIAL PARK USE PERMIT**



Stonewall National Monument  
National Park Service  
Attention: Special Park Use Program Coordinator  
26 Wall Street, Second Floor  
New York, New York 10005  
Office Number: 212.668.2561

Please supply the information requested below. **Attach additional sheets, if necessary, to provide required information.** A nonrefundable processing fee of \$50.00 must accompany this application unless the requested use is an exercise of a First Amendment right. You must allow sufficient time for the park to process your request; check with the park for guidelines. You will be notified of the status of the application and the necessary steps to secure your final permit. Your permit may require the payment of cost recovery charges and proof of liability insurance naming the United States of America an additional insured.

\* Enter either a Social Security Number OR a tax ID number; we do not require both.

Applicant Name <b>Michael Petrelis</b>				Company/Organization Name			
Social Security Number*				Tax Identification Number*			
<b>(b) (6)</b>							
Street Address							
City	State	Zip Code	Country	City	State	Zip Code	Country
<b>SAN FRANCISCO</b>	<b>CA</b>	<b>94103</b>	<b>USA</b>				
Telephone Number <b>(b) (6)</b>				Contact Name			
Cell Phone Number <b>(b) (6)</b>				Telephone Number			
Fax Number				Fax Number			
Email Address <b>(b) (6)</b>				Address			
Description of Proposed Activity (attach diagram and/or additional pages, if necessary) <b>Stage a small &amp; short ceremony to raise a 3'x5' rainbow flag at Christopher Park, hear a few comments from LGBT activists, sing a song or two and celebrate NPS stewardship of the Stonewall National Monument on Oct 11<sup>th</sup>, 2017</b>							
Requested Location <b>Flagstaff at Christopher Park</b>							
<b>Set-Up Begins</b>		<b>Activity Begins</b>		<b>Activity Ends</b>		<b>Removal Completed</b>	
Date	<b>10-11-17</b>	Date	<b>10-11-17</b>	Date	<b>10-11-17</b>	Date	<b>10-11-17</b>
Time	<b>10</b> <input checked="" type="checkbox"/> AM <input type="checkbox"/> PM	Time	<b>12</b> <input type="checkbox"/> AM <input checked="" type="checkbox"/> PM	Time	<b>1</b> <input type="checkbox"/> AM <input checked="" type="checkbox"/> PM	Time	<b>2</b> <input type="checkbox"/> AM <input checked="" type="checkbox"/> PM
Date		Date		Date		Date	
Time	<input type="checkbox"/> AM <input type="checkbox"/> PM	
Date		Date		Date		Date	
Time	<input type="checkbox"/> AM <input type="checkbox"/> PM	

<p>Maximum Number of Participants (Best Estimate)</p> <p>50-60</p>	<p>Maximum Number of Vehicles (attach parking plan)</p> <p>Cars: N/A      Vans/Light Trucks:      Utility Vans/Trucks:      Buses/Oversized Vehicles:</p>																	
<p>Support equipment (list all equipment; attach additional pages if necessary)</p> <p>We may have a gay freedom band play music and also use a sound amplification system and speakers</p>																		
<p>List support personnel including addresses and telephones; attach additional pages if necessary</p> <table border="1"> <thead> <tr> <th data-bbox="164 741 570 772">Name</th> <th data-bbox="570 741 1008 772">Address</th> <th data-bbox="1008 741 1451 772">Cell Phone Number</th> </tr> </thead> <tbody> <tr> <td data-bbox="164 772 570 919">Michael Petrelis</td> <td data-bbox="570 772 1008 919">(b) (6) ST CA 94103</td> <td data-bbox="1008 772 1451 919">(b) (6)</td> </tr> </tbody> </table>					Name	Address	Cell Phone Number	Michael Petrelis	(b) (6) ST CA 94103	(b) (6)								
Name	Address	Cell Phone Number																
Michael Petrelis	(b) (6) ST CA 94103	(b) (6)																
<p>Individual in charge of activity onsite who is authorized to make decisions related to the permitted activity:</p> <p>SAME AS ABOVE</p>			<p>Cell Phone Number</p>															
<table border="0"> <tr> <td data-bbox="164 1010 1284 1052">Is this an exercise of First Amendment Rights?</td> <td data-bbox="1284 1010 1451 1052"><input checked="" type="checkbox"/> Yes <input type="checkbox"/> No</td> </tr> <tr> <td data-bbox="164 1052 1284 1083">Have you visited the requested area?</td> <td data-bbox="1284 1052 1451 1083"><input checked="" type="checkbox"/> Yes <input type="checkbox"/> No</td> </tr> <tr> <td data-bbox="164 1083 1284 1136">Have you obtained a permit from the National Park Service in the past? (If yes, provide a list of permit dates and locations on a separate page.)</td> <td data-bbox="1284 1083 1451 1136"><input type="checkbox"/> Yes <input checked="" type="checkbox"/> No</td> </tr> <tr> <td data-bbox="164 1136 1284 1167">Do you plan to advertise or issue a press release before the event?</td> <td data-bbox="1284 1136 1451 1167"><input checked="" type="checkbox"/> Yes <input type="checkbox"/> No</td> </tr> <tr> <td data-bbox="164 1167 1284 1199">Will you distribute printed material?</td> <td data-bbox="1284 1167 1451 1199"><input checked="" type="checkbox"/> Yes <input type="checkbox"/> No</td> </tr> <tr> <td data-bbox="164 1199 1284 1262">Is there any reason to believe there will be attempts to disrupt, protest or prevent your event? (If yes, please explain on a separate page.)</td> <td data-bbox="1284 1199 1451 1262"><input type="checkbox"/> Yes <input checked="" type="checkbox"/> No</td> </tr> <tr> <td data-bbox="164 1262 1284 1325">Do you intend to solicit donations or offer items for sale? (These activities may require an additional permit.)</td> <td data-bbox="1284 1262 1451 1325"><input type="checkbox"/> Yes <input checked="" type="checkbox"/> No</td> </tr> </table>					Is this an exercise of First Amendment Rights?	<input checked="" type="checkbox"/> Yes <input type="checkbox"/> No	Have you visited the requested area?	<input checked="" type="checkbox"/> Yes <input type="checkbox"/> No	Have you obtained a permit from the National Park Service in the past? (If yes, provide a list of permit dates and locations on a separate page.)	<input type="checkbox"/> Yes <input checked="" type="checkbox"/> No	Do you plan to advertise or issue a press release before the event?	<input checked="" type="checkbox"/> Yes <input type="checkbox"/> No	Will you distribute printed material?	<input checked="" type="checkbox"/> Yes <input type="checkbox"/> No	Is there any reason to believe there will be attempts to disrupt, protest or prevent your event? (If yes, please explain on a separate page.)	<input type="checkbox"/> Yes <input checked="" type="checkbox"/> No	Do you intend to solicit donations or offer items for sale? (These activities may require an additional permit.)	<input type="checkbox"/> Yes <input checked="" type="checkbox"/> No
Is this an exercise of First Amendment Rights?	<input checked="" type="checkbox"/> Yes <input type="checkbox"/> No																	
Have you visited the requested area?	<input checked="" type="checkbox"/> Yes <input type="checkbox"/> No																	
Have you obtained a permit from the National Park Service in the past? (If yes, provide a list of permit dates and locations on a separate page.)	<input type="checkbox"/> Yes <input checked="" type="checkbox"/> No																	
Do you plan to advertise or issue a press release before the event?	<input checked="" type="checkbox"/> Yes <input type="checkbox"/> No																	
Will you distribute printed material?	<input checked="" type="checkbox"/> Yes <input type="checkbox"/> No																	
Is there any reason to believe there will be attempts to disrupt, protest or prevent your event? (If yes, please explain on a separate page.)	<input type="checkbox"/> Yes <input checked="" type="checkbox"/> No																	
Do you intend to solicit donations or offer items for sale? (These activities may require an additional permit.)	<input type="checkbox"/> Yes <input checked="" type="checkbox"/> No																	
<p><b>You are encouraged to attach additional pages with information useful in evaluating your permit request including:</b> staging, sound systems, parking plan, security plans, sanitary facilities, crowd control, emergency medical plan, use of any building, site clean-up, etc.</p>																		
<p>The applicant by his or her signature certifies that all the information given is complete and correct, and that no false or misleading information or statements have been given.</p>																		
<p>Printed Name</p> <p>Michael Petrelis</p>			<p>Title</p> <p>Community Organizer</p>															
<p>Signature</p> <p>M Petrelis</p>			<p>Date</p> <p>8-21-2017</p>															

Draft of Stonewall NM Permit for Michael Petrelis.pdf

**From:** [Figueroa-Pinedo, Migdalia](#)  
**To:** [Barbara Applebaum](#)  
**Subject:** Draft of Stonewall NM Permit for Michael Petrelis  
**Date:** Friday, October 06, 2017 10:06:23 AM  
**Attachments:** [STON 10-114 Special Park Uses Permit 01-2018 Michael Petrelis.docx](#)

---

Here is a draft of the permit:

Migdalia Figueroa-Pinedo  
National Park Service  
26 Wall Street , 2nd Floor  
New York, New York 10005  
Office Telephone: 212.668.2561

STON 10-114 Special Park Uses Permit 01-2018 .pdf



**SPECIAL USE PERMIT**  
**STONEWALL NATIONAL MONUMENT**  
26 Wall Street  
New York, N.Y. 10005  
Telephone 212.668.2561



Name MICHAEL PETRELIS			
Company/Organization			
Street Address (b) (6)			
City SAN FRANCISCO	State CA	Zip Code 94103	Country USA
Telephone Number (b) (6)	Cell Phone Number (b) (6)		
Fax Number NA			
Email Address (b) (6)			

Park Alpha Code: STON  
Type of Use: Special Event  
Permit # 01-2018

IS HEREBY AUTHORIZED TO USE THE FOLLOWING DESCRIBED LAND OR FACILITIES: STONEWALL NATIONAL MONUMENT- EXTERIOR FLAGPOLE AREA  
**The area must be restored to its original condition at the end of the permit.**

The permit begins at 10:00 AM ON WEDNESDAY, OCTOBER 11, 2017

The permit ends at 2:00 PM on WEDNESDAY, OCTOBER 11, 2017

**NPS has agreed:**

- To provide the in-house sound system and set it up for the event.
- To set up the flag a couple of days before the actual event date.
- To pay for the installation of the flag.

**SUMMARY OF ACTIVITY**

STAGE A SMALL SHORT CEREMONY TO RAISE A 3' X 5" RAINBOW FALG AT CHRISTOPER PARK, HEAR A FEW COMMENTS FROM LGBT ACTIVISTS, SING A SONG OR TWO AND CELEBRATE NPS STEWARDSHIP OF THE STONEWALL NATIONAL MONUMENT ON OCTOBER 11, 2107.

**Tentative Schedule:**

- 12:00 Hello and Intro of National Anthem (Ann Northrop)
- 12:02 Anthem (Lea Delaria)
- 12:11 Ann intros Leslie Cagan
- 12:12 Cagan to podium
- 12:15 Ann intros other community guest
- 12:16 Speaker to podium
- 12:19 Ann intros Petrelis for closing remarks, thank you's, invitation to go outside Park to view flag
- 12:22 Petrelis invites participants to leave Park and walk along perimeter to flag

Singer(s) located at Flagpole begin to perform "Over the Rainbow" or "True Colors" as group assembles at flag pole.



12:27 When song ends, Petrelis states, "Welcome to Stonewall National Monument, OUR Park, under OUR flag, long may she wave" (or something to that effect)

Cheers/applause/photo ops

12:30 Finish

**Person on site responsible for adherence to the terms and conditions of the permit:**

FOR THE PERMITTEE: MICHAEL PETRELEIS CELL NUMBER (b) (6)

FOR THE NPS: BARBARA APPLEBAUM CELL NUMBER 646.276.0123

**AUTHORIZING LEGISLATION OR OTHER AUTHORITY: 36 CFR 2.1, 2.13, 2.21, 2.31, 2.32, 2.33, 2.34, 2.35, 2.36, 2.37, 2.38, 2.50, 2.51, 2.52; 40 CFR, 41. U.S. C. 22, DO 53**

APPLICATION FEE	<input type="checkbox"/> Received	Amount
	<input type="checkbox"/> Not Required x	<u>\$WAIVED</u>
PERFORMANCE BOND	<input type="checkbox"/> Required	Amount
	<input type="checkbox"/> Not Required	<u>\$0</u>
LIABILITY INSURANCE	<input type="checkbox"/> Required X	Amount
		<u>\$2,000,000 aggregated and \$1,000,000 per occurrence</u>
	<input type="checkbox"/> Not Required	
COST RECOVERY	<input type="checkbox"/> Required	Amount
	<input type="checkbox"/> Not Required x	<u>\$0</u>
LOCATION FEE	<input type="checkbox"/> Required	Amount
	<input type="checkbox"/> Not Required x	<u>\$0</u>

ISSUANCE of this permit is subject to the attached conditions. The undersigned hereby accepts this permit subject to the terms, covenants, obligations, and reservations, expressed or implied herein.

_____	Title:	Date:
PERMITTEE Signature		
_____	Title: Chief, Interpretation, Education and	Date:
Authorizing NPS Official	Visitor Services	
_____	Title:	Date:
Authorizing NPS Official ( <i>additional, if required</i> )		

NPS Form 10-114 (Rev. 04/2016)  
National Park Service

### CONDITIONS OF THIS PERMIT

1. The PERMITTEE is prohibited from giving false information; to do so will be considered a breach of conditions and be grounds for revocation: [36 CFR 2.32(a) (3)].
2. The PERMITTEE shall exercise this privilege subject to the supervision of the Superintendent or designee, and shall comply with all applicable Federal, State, county and municipal laws, ordinances, regulations, codes, and the terms and conditions of this permit. Failure to do so may result in the immediate suspension of the permitted activity or the termination of the permit.
3. If any provision of this permit shall be found to be invalid or unenforceable, the remainder of this permit shall not be affected and the other provisions of this permit shall be valid and be enforced to the fullest extent permitted by law.
4. The PERMITTEE is responsible for making all necessary contacts and arrangements with other Federal, State, and local agencies to secure required inspections, permits, licenses, etc. Failure to comply with any of the terms and conditions of this permit may result in the immediate suspension or revocation of the permit. All costs associated with clean up or damage repairs in conjunction with a terminated permit will be the responsibility of the PERMITTEE.
5. This permit may be revoked at the discretion of the Superintendent upon 24 hour notice, or without notice if damage to resources or facilities occurs or is threatened, notwithstanding any other term or condition of the permit to the contrary.
6. This agreement is made upon the express condition that the United States, its agents and employees shall be free from all liabilities and claims for damages and/or suits for or by reason of any injury, injuries, or death to any person or persons or property of any kind whatsoever, whether to the person or property of the PERMITTEE and its agents or employees, or third parties, from any cause or causes whatsoever while in or upon said premises or any part thereof during the term of this agreement or occasioned by any occupancy or use of said premises or any activity carried on by the PERMITTEE in connection herewith, and the PERMITTEE hereby covenants and agrees to indemnify, defend, save and hold harmless the United States, its agents, and employees from all liabilities, charges, expenses and costs on account of or by reason of any such injuries, deaths, liabilities, claims, suits or losses however occurring or damages growing out of the same.

7. The PERMITTEE agrees to carry general liability insurance against claims occasioned by the action or omissions of the PERMITTEE, its agents and employees in carrying out the activities and operations authorized by this permit. The policy shall be in the amount of \$2,000,000 aggregated and \$1,000,000 per occurrence and underwritten by a United States company naming the United States of America as additionally insured. The PERMITTEE agrees to provide the Superintendent with a Certificate of Insurance with the proper endorsements prior to the effective date of the permit.
8. The PERMITTEE agrees to deposit with the park a bond in the amount of \$0.00 from an authorized bonding company or in the form of cash or cash equivalent, to guarantee that all financial obligations to the park will be met, including the restoration and rehabilitation of the permitted area.
9. Costs incurred by the park as a result of accepting and processing the application and managing and monitoring the permitted activity will be reimbursed by the PERMITTEE. Administrative costs and estimated costs for activities on site must be paid when the permit is approved. If any additional costs are incurred by the park, the PERMITTEE will be billed at the conclusion of the permit. Should the estimated costs paid exceed the actual costs incurred; the difference will be returned to the PERMITTEE.
10. The person named on the permit as in charge of the permitted activity on-site must have full authority to make any decisions about the activity and must remain on-site at all times. He/she shall be responsible for all individuals, groups, vendors, etc. involved with the permit.
11. As a condition of acceptance of this permit by the PERMITTEE and pursuant to 41 U.S. C. 22, "No Member of Congress shall be admitted to any share or part of any contract or agreement made, entered into, or accepted by or on behalf of the United States, or to any benefit to arise thereupon."
12. Nothing herein contained shall be construed as binding the Service to expend in any one fiscal year any sum in excess of appropriations made by Congress or administratively allocated for the purpose of this Agreement for the fiscal year, or to involve the Service in any contract or other obligation for the further expenditure of money in excess of such appropriations or allocations.
13. This permit may not be transferred or assigned without the prior written consent of the Superintendent.
14. The PERMITTEE shall exercise this privilege subject to the supervision of the Superintendent, and shall comply with all applicable laws and regulations of the area.
15. The PERMITTEE shall own all rights of every kind in and to all photographs and recordings made by it in the park and shall have the right to use such photographs and/or recordings in any manner it may desire without limitation or restriction of any kind. The permit does not grant rights regarding the filming, photography or recording of individuals on NATIONAL PARK SERVICE property. In addition, rights owned by other individuals or institutions are not impacted or changed by this permit.
16. This permit may be used between the hours and dates stated on the face of the permit. No activity, including arrival of vehicles and/or personnel is permitted before or after designated hours. All personnel, equipment and vehicles must be clear of the NATIONAL PARK SERVICE property by the expiration of the permit.

17. A copy of this permit will be kept on site at all times and will be held by PERMITTEE. The PERMITTEE will have the full authority to make decisions and must remain on site at all times during the project. The PERMITTEE will be responsible for all individuals, groups, contractors, etc., involved with the permit activities.
18. The PERMITTEE will comply with state laws, county ordinances, regulations, and industry practices concerning use and/or employment of minors. The PERMITTEE will provide a complete listing of such minors involved in the project, indicating numbers and age range. The PERMITTEE is responsible for submitting a list if condition is applicable.
19. Smoking is prohibited on the parks grounds.
20. First aid and personal safety are the responsibility of the PERMITTEE. In the case of any emergency, notify the New York City Police Department at Telephone #911.
21. All exterior walkways and means of egress must remain unobstructed for safety reasons.
22. No fees may be collected, no donations solicited, no commercial activity conducted at the Park Site and no articles offered for sale.
23. The location and placement of all equipment is at the discretion of the NATIONAL PARK SERVICE and subject to relocating for resource protection, safety concerns, etc.
24. All necessary safety precautions will be taken should cabling of any distance be laid. All power cords and cabling must be secured to avoid any tripping hazards.
25. Historic, natural and cultural resources, and landscape features, must be protected from damage or injury.
26. Utmost care will be exercised to see that Christopher Park and the surrounding garden will remain unaltered; no natural, historic or cultural features are injured, and after completion of the film project, as required by the official in charge, the area will either be cleaned up or restored to its prior condition, or after clean-up, left in a condition satisfactory to the official in charge.
27. Historic objects may not be touched or moved, except by park staff. If the need to move any object is anticipated, special arrangements must be made in advance.
28. PERMITTEE will comply with state laws, county ordinances, regulations, and industry practices concerning use and/or employment of minors. Identify age range and number of minors involved in the project.
29. Equipment and personnel are restricted to the bricked area in front of Christopher Park, the gardens and the stone path in the back gardens.
30. Every effort will be made by the PERMITTEE to minimized disruption to parks visitors during filming. The public will be allowed to watch the film shoot.
31. A complete and legible copy of this permit must be retained on-site at all times by the PERMITTEE while operating under the authority granted.

JOB NO.: 15-39477


AREA OF THE LOT = 5,170.96 SQ. FT. = 0.12 ACRES



7th AVENUE SOUTH  
(100' WIDE)

CHRISTOPHER STREET  
(50' WIDE)

WEST 4th STREET  
(IRREGULAR WIDTH)

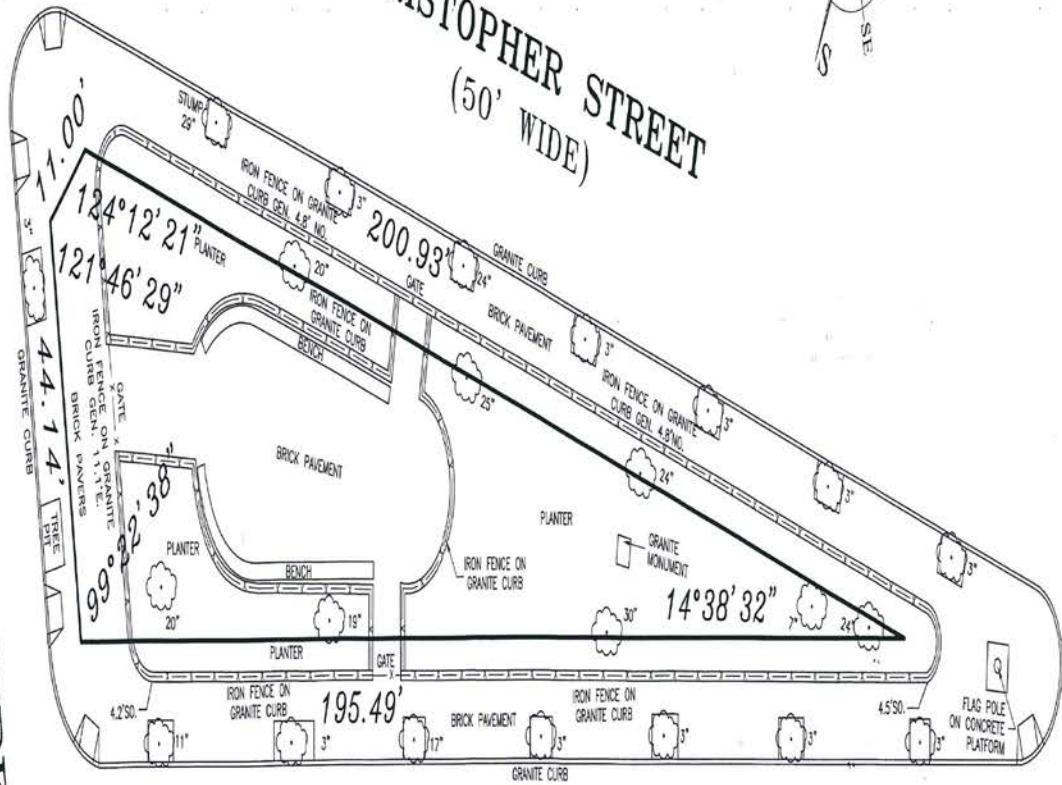

GROVE STREET  
(50' WIDE)

THE EXISTENCE OF RIGHT OF WAYS AND/OR EASEMENTS OF RECORD, IF ANY, NOT SHOWN ARE NOT CERTIFIED.

THE OFFSETS OR DIMENSIONS SHOWN FROM THE STRUCTURES TO THE PROPERTY LINES ARE FOR A SPECIFIC PURPOSE AND USE AND THEREFORE ARE NOT INTENDED TO GUIDE THE ERECTION OF FENCES, RETAINING WALLS, POOLS, PLANTING AREAS, MONUMENTS TO STRUCTURES AND ANY OTHER CONSTRUCTION.

UNAUTHORIZED ALTERATION OR ADDITION TO THIS SURVEY IS A VIOLATION OF SECTION 7209 OF THE NEW YORK STATE EDUCATION LAW. COPIES OF THIS SURVEY MAP NOT BEARING THE LAND SURVEYOR'S INKED SEAL OR EMBOSSED SEAL SHALL NOT BE CONSIDERED TO BE A VALID TRUE COPY.

CERTIFICATION INDICATED HEREON SHALL RUN ONLY TO THE PERSON FOR WHOM THE SURVEY IS PREPARED, AND ON HIS BEHALF TO THE TITLE COMPANY, GOVERNMENTAL AGENCY AND LENDING INSTITUTION LISTED HEREON, AND TO THE ASSIGNEES OF THE LENDING INSTITUTION. CERTIFICATIONS ARE NOT TRANSFERABLE TO ADDITIONAL INSTITUTIONS OR SUBSEQUENT OWNERS.



*[Handwritten Signature]*

ALEXANDER TSUKERMAN N.Y.S. L.S. N9050189


TAX DESIGNATION:

BLOCK: 592, LOT: 87

SURVEYED ON: DECEMBER 08, 2015

DRAWN BY: M.K.

CHECKED BY: A.T.

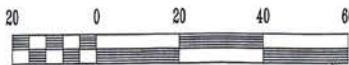

Scale 1" = 20'

MAP of SURVEY  
of CHRISTOPHER PARK

LOCATED AT:  
BOROUGH OF MANHATTAN, COUNTY,  
CITY AND STATE OF NEW YORK

**LEONARD J. STRANDBERG AND ASSOCIATES,**  
CONSULTING ENGINEERS AND LAND SURVEYORS, P.C.  
32 SMITH STREET, FREEPORT, NY 11520  
516-378-2064 • 212-213-4080 • FAX 516-378-6849

Fwd\_ Draft of Stonewall NM Permit for Michael P....pdf

**From:** [Applebaum, Barbara](#)  
**To:** [Joshua Laird](#)  
**Cc:** [Shirley McKinney](#); [Migdalia Figueroa-Pinedo](#)  
**Subject:** Fwd: Draft of Stonewall NM Permit for Michael Petrelis  
**Date:** Friday, October 06, 2017 10:09:29 AM  
**Attachments:** [STON 10-114 Special Park Uses Permit 01-2018 Michael Petrelis.docx](#)

---

Joshua

Draft permit.

Barbara

----- Forwarded message -----

**From:** **Figueroa-Pinedo, Migdalia** <[migdalia\\_figueroa-pinedo@nps.gov](mailto:migdalia_figueroa-pinedo@nps.gov)>  
**Date:** Fri, Oct 6, 2017 at 12:06 PM  
**Subject:** Draft of Stonewall NM Permit for Michael Petrelis  
**To:** Barbara Applebaum <[barbara\\_applebaum@nps.gov](mailto:barbara_applebaum@nps.gov)>

Here is a draft of the permit:

Migdalia Figueroa-Pinedo  
National Park Service  
26 Wall Street , 2nd Floor  
New York, New York 10005  
Office Telephone: 212.668.2561

--

Barbara Applebaum  
Chief of Interpretation, Education and Visitor Services  
Manhattan Sites  
26 Wall Street  
New York, NY 10005  
(212) 668-2563 (office)  
(646) 276-0123 (Cell)  
(212) 668-2899 (fax)

STON 10-114 Special Park Uses Permit 01-2018 \_1.pdf





**SPECIAL USE PERMIT**  
**STONEWALL NATIONAL MONUMENT**  
26 Wall Street  
New York, N.Y. 10005  
Telephone 212.668.2561



Name MICHAEL PETRELIS			
Company/Organization			
Street Address (b) (6)			
City SAN FRANCISCO	State CA	Zip Code 94103	Country USA
Telephone Number (b) (6)	Cell Phone Number (b) (6)		
Fax Number NA			
Email Address (b) (6)			

Park Alpha Code: STON  
Type of Use: Special Event  
Permit # 01-2018

IS HEREBY AUTHORIZED TO USE THE FOLLOWING DESCRIBED LAND OR FACILITIES: STONEWALL NATIONAL MONUMENT- EXTERIOR FLAGPOLE AREA  
**The area must be restored to its original condition at the end of the permit.**

The permit begins at 10:00 AM ON WEDNESDAY, OCTOBER 11, 2017  
The permit ends at 2:00 PM on WEDNESDAY, OCTOBER 11, 2017

**NPS has agreed:**

- To provide the in-house sound system and set it up for the event.
- To set up the flag a couple of days before the actual event date.
- To pay for the installation of the flag.

**SUMMARY OF ACTIVITY**

STAGE A SMALL SHORT CEREMONY TO RAISE A 3' X 5" RAINBOW FALG AT CHRISTOPER PARK, HEAR A FEW COMMENTS FROM LGBT ACTIVISTS, SING A SONG OR TWO AND CELEBRATE NPS STEWARDSHIP OF THE STONEWALL NATIONAL MONUMENT ON OCTOBER 11, 2107.

Tentative Schedule:

- 12:00 Hello and Intro of National Anthem (Ann Northrop)
  - 12:02 Anthem (Lea Delaria)
  - 12:11 Ann intros Leslie Cagan
  - 12:12 Cagan to podium
  - 12:15 Ann intros other community guest
  - 12:16 Speaker to podium
  - 12:19 Ann intros Petrelis for closing remarks, thank you's, invitation to go outside Park to view flag
  - 12:22 Petrelis invites participants to leave Park and walk along perimeter to flag
- Singer(s) located at Flagpole begin to perform "Over the Rainbow" or "True Colors" as group assembles at flag pole.

12:27 When song ends, Petrelis states, "Welcome to Stonewall National Monument, OUR Park, under OUR flag, long may she wave" (or something to that effect)

Cheers/applause/photo ops

12:30 Finish

**Person on site responsible for adherence to the terms and conditions of the permit:**

FOR THE PERMITTEE: MICHAEL PETRELEIS CELL NUMBER (b) (6)

FOR THE NPS: BARBARA APPLEBAUM CELL NUMBER 646.276.0123

**AUTHORIZING LEGISLATION OR OTHER AUTHORITY: 36 CFR 2.1, 2.13, 2.21, 2.31, 2.32, 2.33, 2.34, 2.35, 2.36, 2.37, 2.38, 2.50, 2.51, 2.52; 40 CFR, 41. U.S. C. 22, DO 53**

APPLICATION FEE	<input type="checkbox"/> Received	Amount
	<input type="checkbox"/> Not Required x	<u>\$WAIVED</u>
PERFORMANCE BOND	<input type="checkbox"/> Required	Amount
	<input type="checkbox"/> Not Required	<u>\$0</u>
LIABILITY INSURANCE	<input type="checkbox"/> Required X	Amount
		<u>\$2,000,000 aggregated and \$1,000,000 per occurrence</u>
	<input type="checkbox"/> Not Required	
COST RECOVERY	<input type="checkbox"/> Required	Amount
	<input type="checkbox"/> Not Required x	<u>\$0</u>
LOCATION FEE	<input type="checkbox"/> Required	Amount
	<input type="checkbox"/> Not Required x	<u>\$0</u>

ISSUANCE of this permit is subject to the attached conditions. The undersigned hereby accepts this permit subject to the terms, covenants, obligations, and reservations, expressed or implied herein.

_____	Title:	Date:
PERMITTEE Signature		
_____	Title: Chief, Interpretation, Education and	Date:
Authorizing NPS Official	Visitor Services	
_____	Title:	Date:
Authorizing NPS Official ( <i>additional, if required</i> )		

NPS Form 10-114 (Rev. 04/2016)  
National Park Service

### CONDITIONS OF THIS PERMIT

1. The PERMITTEE is prohibited from giving false information; to do so will be considered a breach of conditions and be grounds for revocation: [36 CFR 2.32(a) (3)].
2. The PERMITTEE shall exercise this privilege subject to the supervision of the Superintendent or designee, and shall comply with all applicable Federal, State, county and municipal laws, ordinances, regulations, codes, and the terms and conditions of this permit. Failure to do so may result in the immediate suspension of the permitted activity or the termination of the permit.
3. If any provision of this permit shall be found to be invalid or unenforceable, the remainder of this permit shall not be affected and the other provisions of this permit shall be valid and be enforced to the fullest extent permitted by law.
4. The PERMITTEE is responsible for making all necessary contacts and arrangements with other Federal, State, and local agencies to secure required inspections, permits, licenses, etc. Failure to comply with any of the terms and conditions of this permit may result in the immediate suspension or revocation of the permit. All costs associated with clean up or damage repairs in conjunction with a terminated permit will be the responsibility of the PERMITTEE.
5. This permit may be revoked at the discretion of the Superintendent upon 24 hour notice, or without notice if damage to resources or facilities occurs or is threatened, notwithstanding any other term or condition of the permit to the contrary.
6. This agreement is made upon the express condition that the United States, its agents and employees shall be free from all liabilities and claims for damages and/or suits for or by reason of any injury, injuries, or death to any person or persons or property of any kind whatsoever, whether to the person or property of the PERMITTEE and its agents or employees, or third parties, from any cause or causes whatsoever while in or upon said premises or any part thereof during the term of this agreement or occasioned by any occupancy or use of said premises or any activity carried on by the PERMITTEE in connection herewith, and the PERMITTEE hereby covenants and agrees to indemnify, defend, save and hold harmless the United States, its agents, and employees from all liabilities, charges, expenses and costs on account of or by reason of any such injuries, deaths, liabilities, claims, suits or losses however occurring or damages growing out of the same.

7. The PERMITTEE agrees to carry general liability insurance against claims occasioned by the action or omissions of the PERMITTEE, its agents and employees in carrying out the activities and operations authorized by this permit. The policy shall be in the amount of \$2,000,000 aggregated and \$1,000,000 per occurrence and underwritten by a United States company naming the United States of America as additionally insured. The PERMITTEE agrees to provide the Superintendent with a Certificate of Insurance with the proper endorsements prior to the effective date of the permit.
8. The PERMITTEE agrees to deposit with the park a bond in the amount of \$0.00 from an authorized bonding company or in the form of cash or cash equivalent, to guarantee that all financial obligations to the park will be met, including the restoration and rehabilitation of the permitted area.
9. Costs incurred by the park as a result of accepting and processing the application and managing and monitoring the permitted activity will be reimbursed by the PERMITTEE. Administrative costs and estimated costs for activities on site must be paid when the permit is approved. If any additional costs are incurred by the park, the PERMITTEE will be billed at the conclusion of the permit. Should the estimated costs paid exceed the actual costs incurred; the difference will be returned to the PERMITTEE.
10. The person named on the permit as in charge of the permitted activity on-site must have full authority to make any decisions about the activity and must remain on-site at all times. He/she shall be responsible for all individuals, groups, vendors, etc. involved with the permit.
11. As a condition of acceptance of this permit by the PERMITTEE and pursuant to 41 U.S. C. 22, "No Member of Congress shall be admitted to any share or part of any contract or agreement made, entered into, or accepted by or on behalf of the United States, or to any benefit to arise thereupon."
12. Nothing herein contained shall be construed as binding the Service to expend in any one fiscal year any sum in excess of appropriations made by Congress or administratively allocated for the purpose of this Agreement for the fiscal year, or to involve the Service in any contract or other obligation for the further expenditure of money in excess of such appropriations or allocations.
13. This permit may not be transferred or assigned without the prior written consent of the Superintendent.
14. The PERMITTEE shall exercise this privilege subject to the supervision of the Superintendent, and shall comply with all applicable laws and regulations of the area.
15. The PERMITTEE shall own all rights of every kind in and to all photographs and recordings made by it in the park and shall have the right to use such photographs and/or recordings in any manner it may desire without limitation or restriction of any kind. The permit does not grant rights regarding the filming, photography or recording of individuals on NATIONAL PARK SERVICE property. In addition, rights owned by other individuals or institutions are not impacted or changed by this permit.
16. This permit may be used between the hours and dates stated on the face of the permit. No activity, including arrival of vehicles and/or personnel is permitted before or after designated hours. All personnel, equipment and vehicles must be clear of the NATIONAL PARK SERVICE property by the expiration of the permit.

17. A copy of this permit will be kept on site at all times and will be held by PERMITTEE. The PERMITTEE will have the full authority to make decisions and must remain on site at all times during the project. The PERMITTEE will be responsible for all individuals, groups, contractors, etc., involved with the permit activities.
18. The PERMITTEE will comply with state laws, county ordinances, regulations, and industry practices concerning use and/or employment of minors. The PERMITTEE will provide a complete listing of such minors involved in the project, indicating numbers and age range. The PERMITTEE is responsible for submitting a list if condition is applicable.
19. Smoking is prohibited on the parks grounds.
20. First aid and personal safety are the responsibility of the PERMITTEE. In the case of any emergency, notify the New York City Police Department at Telephone #911.
21. All exterior walkways and means of egress must remain unobstructed for safety reasons.
22. No fees may be collected, no donations solicited, no commercial activity conducted at the Park Site and no articles offered for sale.
23. The location and placement of all equipment is at the discretion of the NATIONAL PARK SERVICE and subject to relocating for resource protection, safety concerns, etc.
24. All necessary safety precautions will be taken should cabling of any distance be laid. All power cords and cabling must be secured to avoid any tripping hazards.
25. Historic, natural and cultural resources, and landscape features, must be protected from damage or injury.
26. Utmost care will be exercised to see that Christopher Park and the surrounding garden will remain unaltered; no natural, historic or cultural features are injured, and after completion of the film project, as required by the official in charge, the area will either be cleaned up or restored to its prior condition, or after clean-up, left in a condition satisfactory to the official in charge.
27. Historic objects may not be touched or moved, except by park staff. If the need to move any object is anticipated, special arrangements must be made in advance.
28. PERMITTEE will comply with state laws, county ordinances, regulations, and industry practices concerning use and/or employment of minors. Identify age range and number of minors involved in the project.
29. Equipment and personnel are restricted to the bricked area in front of Christopher Park, the gardens and the stone path in the back gardens.
30. Every effort will be made by the PERMITTEE to minimized disruption to parks visitors during filming. The public will be allowed to watch the film shoot.
31. A complete and legible copy of this permit must be retained on-site at all times by the PERMITTEE while operating under the authority granted.

JOB NO.: 15-39477


AREA OF THE LOT = 5,170.96 SQ. FT. = 0.12 ACRES



7th AVENUE SOUTH  
(100' WIDE)

CHRISTOPHER STREET  
(50' WIDE)

WEST 4th STREET  
(IRREGULAR WIDTH)

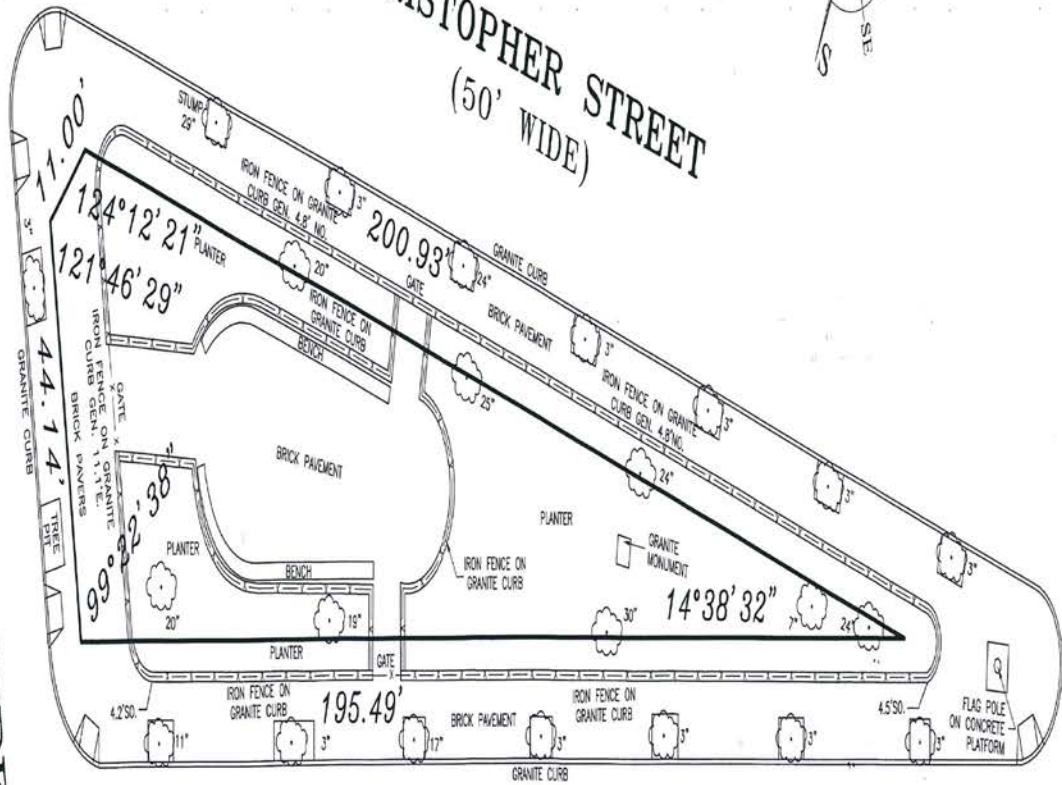

GROVE STREET  
(50' WIDE)

THE EXISTENCE OF RIGHT OF WAYS AND/OR EASEMENTS OF RECORD, IF ANY, NOT SHOWN ARE NOT CERTIFIED.

THE OFFSETS OR DIMENSIONS SHOWN FROM THE STRUCTURES TO THE PROPERTY LINES ARE FOR A SPECIFIC PURPOSE AND USE AND THEREFORE ARE NOT INTENDED TO GUIDE THE ERECTION OF FENCES, RETAINING WALLS, POOLS, PLANTING AREAS, MONUMENTS TO STRUCTURES AND ANY OTHER CONSTRUCTION.

UNAUTHORIZED ALTERATION OR ADDITION TO THIS SURVEY IS A VIOLATION OF SECTION 7209 OF THE NEW YORK STATE EDUCATION LAW. COPIES OF THIS SURVEY MAP NOT BEARING THE LAND SURVEYOR'S INKED SEAL OR EMBOSSED SEAL SHALL NOT BE CONSIDERED TO BE A VALID TRUE COPY.

CERTIFICATION INDICATED HEREON SHALL RUN ONLY TO THE PERSON FOR WHOM THE SURVEY IS PREPARED, AND ON HIS BEHALF TO THE TITLE COMPANY, GOVERNMENTAL AGENCY AND LENDING INSTITUTION LISTED HEREON, AND TO THE ASSIGNEES OF THE LENDING INSTITUTION. CERTIFICATIONS ARE NOT TRANSFERABLE TO ADDITIONAL INSTITUTIONS OR SUBSEQUENT OWNERS.



*[Handwritten Signature]*

ALEXANDER TSUKERMAN N.Y.S. L.S. N9050189


TAX DESIGNATION:

BLOCK: 592, LOT: 87

SURVEYED ON: DECEMBER 08, 2015

DRAWN BY: M.K.

CHECKED BY: A.T.

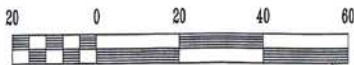

Scale 1" = 20'

MAP of SURVEY  
of CHRISTOPHER PARK

LOCATED AT:  
BOROUGH OF MANHATTAN, COUNTY,  
CITY AND STATE OF NEW YORK

**LEONARD J. STRANDBERG AND ASSOCIATES,**  
CONSULTING ENGINEERS AND LAND SURVEYORS, P.C.  
32 SMITH STREET, FREEPORT, NY 11520  
516-378-2064 • 212-213-4080 • FAX 516-378-6849

Re\_ Stonewall Briefing.pdf

**From:** [Laird, Joshua](#)  
**To:** [Ahern, Jane](#)  
**Cc:** [Gay Vietzke](#); [Warren, John](#); [Shirley McKinney](#); [Barbara Applebaum](#); [Minerva Anderson](#); [Waldbuesser, Cinda](#); [Susan Rossi](#)  
**Subject:** Re: Stonewall Briefing  
**Date:** Friday, October 06, 2017 10:14:57 AM  
**Attachments:** [Stonewall Flags Briefing Statement 100617.docx](#)

---

I made a couple of last edits... found a typo, etc. See attached.

On Fri, Oct 6, 2017 at 12:05 PM, Ahern, Jane <[jane\\_ahern@nps.gov](mailto:jane_ahern@nps.gov)> wrote:

Thank you so much Joshua --

**GAY:** Please let us know if you have any questions once you've reviewed. **After you give us the 'go ahead'** I will share up with WASO OCOMS so that they can share with DOI (where the request came from).

Jane

On Fri, Oct 6, 2017 at 12:02 PM, Laird, Joshua <[joshua\\_laird@nps.gov](mailto:joshua_laird@nps.gov)> wrote:

Here is the briefing, photos, and permit application. We will update the photos shortly.

Joshua

--

**Joshua Laird**  
Commissioner, National Parks of New York Harbor  
Federal Hall National Memorial  
[26 Wall Street, New York, NY 10005](#)  
tel. 212-668-5180 cell. 718-775-6038



--

Jane Ahern  
National Park Service - [Northeast Region](#)  
Associate Regional Director  
[External Affairs Office](#)  
Phone: 215-597-0865  
Cell: 215-817-5870  
Check us out at:  
[www.nps.gov/nero](http://www.nps.gov/nero)





--  
**Joshua Laird**

Commissioner, National Parks of New York Harbor  
Federal Hall National Memorial  
26 Wall Street, New York, NY 10005  
tel. 212-668-5180 cell. 718-775-6038



Stonewall Flags Briefing Statement 100617\_1.pdf

## Briefing Statement Stonewall National Monument Flagpole

**Bureau:** National Park Service  
**Issue:** Rainbow Flag at Stonewall National Monument  
**Park:** Stonewall National Monument

### Key Points:

- Community members, visitors and other members of the public have frequently requested that we raise the rainbow flag at Stonewall National Monument.
- Park staff could not find any Federal or Departmental regulations concerning the flying of the rainbow flag.
- The land comprising Stonewall National Monument was previously a NYC municipal park (Christopher Park) that was donated/transferred to the federal government prior to designation.
- The site has an existing nautical style flagpole with yardarm. The US flag is in the top, center position with the POW/MIA flag below it. A NYC Parks Department flag and NYC municipal flag on the yardarm ends were replaced with the rainbow flag and an NPS flag respectively.
- The POW/MIA flag, which was previously raised by the City in accordance with local law, has been left in place at the request of the City and in consideration of community and local veterans groups that value its presence.
- The bottom of the lanyard is 9 feet off the ground, meaning it can only be accessed with a ladder or lift. The flags remain in place at all times and are raised/lowered only when in need of replacement due to condition.

### Background:

- Stonewall National Monument was designated a National Monument in June 2016.
- The National Park Service is preparing a foundation document to guide planning and management of the site. The first comment period runs from September 26, 2017 through October 26, 2017.
- The National Park Service has staffed the site for the past two summers. Community members, visitors and other members of the public frequently request that we raise the rainbow flag on the flagpole.
- The City of New York and the National Park Service have a Cooperative Management Agreement. The NYC Parks Department supports the Monument by providing day-to-day maintenance.
- The flagpole was installed by the City in 1936 with a plaque dedicated to Ephraim Elmer Ellsworth, a New Yorker who was the first officer killed during the Civil War.

### Current Status:

- The current arrangement of flags (US, POW/MIA, rainbow and NPS) has been in place since September 28, 2017.
- A Special Park Use permit has been requested and will be issued for a Coming Out Day rainbow flag commemoration to be held on October 11, 2017.

### Point of Contact:

Shirley McKinney, Superintendent: [shirley\\_mckinney@nps.gov](mailto:shirley_mckinney@nps.gov) or (212) 212-825-6991

Fwd\_ Draft of Stonewall NM Permit for Michael P...(1).pdf

**From:** [Laird, Joshua](#)  
**To:** [Jane Ahern](#); [Warren, John](#); [Gay Vietzke](#); [Shirley McKinney](#); [Minerva Anderson](#); [Barbara Applebaum](#)  
**Subject:** Fwd: Draft of Stonewall NM Permit for Michael Petrelis  
**Date:** Friday, October 06, 2017 10:17:12 AM  
**Attachments:** [STON 10-114 Special Park Uses Permit 01-2018 Michael Petrelis.docx](#)

---

..here is a copy of not-yet-issued permit.

----- Forwarded message -----

**From:** **Applebaum, Barbara** <[barbara\\_applebaum@nps.gov](mailto:barbara_applebaum@nps.gov)>  
**Date:** Fri, Oct 6, 2017 at 12:09 PM  
**Subject:** Fwd: Draft of Stonewall NM Permit for Michael Petrelis  
**To:** Joshua Laird <[joshua\\_laird@nps.gov](mailto:joshua_laird@nps.gov)>  
**Cc:** Shirley McKinney <[shirley\\_mckinney@nps.gov](mailto:shirley_mckinney@nps.gov)>, Migdalia Figueroa-Pinedo <[migdalia\\_figueroa-pinedo@nps.gov](mailto:migdalia_figueroa-pinedo@nps.gov)>

Joshua

Draft permit.

Barbara

----- Forwarded message -----

**From:** **Figueroa-Pinedo, Migdalia** <[migdalia\\_figueroa-pinedo@nps.gov](mailto:migdalia_figueroa-pinedo@nps.gov)>  
**Date:** Fri, Oct 6, 2017 at 12:06 PM  
**Subject:** Draft of Stonewall NM Permit for Michael Petrelis  
**To:** Barbara Applebaum <[barbara\\_applebaum@nps.gov](mailto:barbara_applebaum@nps.gov)>

Here is a draft of the permit:

Migdalia Figueroa-Pinedo  
National Park Service  
26 Wall Street , 2nd Floor  
New York, New York 10005  
Office Telephone: 212.668.2561

--

Barbara Applebaum  
Chief of Interpretation, Education and Visitor Services  
Manhattan Sites  
26 Wall Street  
New York, NY 10005  
(212) 668-2563 (office)

(646) 276-0123 (Cell)  
(212) 668-2899 (fax)

--

**Joshua Laird**

Commissioner, National Parks of New York Harbor  
Federal Hall National Memorial  
26 Wall Street, New York, NY 10005  
tel. 212-668-5180 cell. 718-775-6038



STON 10-114 Special Park Uses Permit 01-2018 \_2.pdf



**SPECIAL USE PERMIT**  
**STONEWALL NATIONAL MONUMENT**  
26 Wall Street  
New York, N.Y. 10005  
Telephone 212.668.2561



Name MICHAEL PETRELIS			
Company/Organization			
Street Address (b) (6)			
City SAN FRANCISCO	State CA	Zip Code 94103	Country USA
Telephone Number (b) (6)	Cell Phone Number (b) (6)		
Fax Number NA			
Email Address (b) (6)			

Park Alpha Code: STON  
Type of Use: Special Event  
Permit # 01-2018

IS HEREBY AUTHORIZED TO USE THE FOLLOWING DESCRIBED LAND OR FACILITIES: STONEWALL NATIONAL MONUMENT- EXTERIOR FLAGPOLE AREA  
**The area must be restored to its original condition at the end of the permit.**

The permit begins at 10:00 AM ON WEDNESDAY, OCTOBER 11, 2017

The permit ends at 2:00 PM on WEDNESDAY, OCTOBER 11, 2017

**NPS has agreed:**

- To provide the in-house sound system and set it up for the event.
- To set up the flag a couple of days before the actual event date.
- To pay for the installation of the flag.

**SUMMARY OF ACTIVITY**

STAGE A SMALL SHORT CEREMONY TO RAISE A 3' X 5" RAINBOW FALG AT CHRISTOPER PARK, HEAR A FEW COMMENTS FROM LGBT ACTIVISTS, SING A SONG OR TWO AND CELEBRATE NPS STEWARDSHIP OF THE STONEWALL NATIONAL MONUMENT ON OCTOBER 11, 2107.

**Tentative Schedule:**

- 12:00 Hello and Intro of National Anthem (Ann Northrop)
- 12:02 Anthem (Lea Delaria)
- 12:11 Ann intros Leslie Cagan
- 12:12 Cagan to podium
- 12:15 Ann intros other community guest
- 12:16 Speaker to podium
- 12:19 Ann intros Petrelis for closing remarks, thank you's, invitation to go outside Park to view flag
- 12:22 Petrelis invites participants to leave Park and walk along perimeter to flag

Singer(s) located at Flagpole begin to perform "Over the Rainbow" or "True Colors" as group assembles at flag pole.



12:27 When song ends, Petrelis states, "Welcome to Stonewall National Monument, OUR Park, under OUR flag, long may she wave" (or something to that effect)

Cheers/applause/photo ops

12:30 Finish

**Person on site responsible for adherence to the terms and conditions of the permit:**

FOR THE PERMITTEE: MICHAEL PETRELEIS CELL NUMBER (b) (6)

FOR THE NPS: BARBARA APPLEBAUM CELL NUMBER 646.276.0123

**AUTHORIZING LEGISLATION OR OTHER AUTHORITY: 36 CFR 2.1, 2.13, 2.21, 2.31, 2.32, 2.33, 2.34, 2.35, 2.36, 2.37, 2.38, 2.50, 2.51, 2.52; 40 CFR, 41. U.S. C. 22, DO 53**

APPLICATION FEE	<input type="checkbox"/> Received	Amount
	<input type="checkbox"/> Not Required x	<u>\$WAIVED</u>
PERFORMANCE BOND	<input type="checkbox"/> Required	Amount
	<input type="checkbox"/> Not Required	<u>\$0</u>
LIABILITY INSURANCE	<input type="checkbox"/> Required X	Amount
		<u>\$2,000,000 aggregated and \$1,000,000 per occurrence</u>
	<input type="checkbox"/> Not Required	
COST RECOVERY	<input type="checkbox"/> Required	Amount
	<input type="checkbox"/> Not Required x	<u>\$0</u>
LOCATION FEE	<input type="checkbox"/> Required	Amount
	<input type="checkbox"/> Not Required x	<u>\$0</u>

ISSUANCE of this permit is subject to the attached conditions. The undersigned hereby accepts this permit subject to the terms, covenants, obligations, and reservations, expressed or implied herein.

_____	Title:	Date:
PERMITTEE Signature		
_____	Title: Chief, Interpretation, Education and	Date:
Authorizing NPS Official	Visitor Services	
_____	Title:	Date:
Authorizing NPS Official ( <i>additional, if required</i> )		

NPS Form 10-114 (Rev. 04/2016)  
National Park Service

### CONDITIONS OF THIS PERMIT

1. The PERMITTEE is prohibited from giving false information; to do so will be considered a breach of conditions and be grounds for revocation: [36 CFR 2.32(a) (3)].
2. The PERMITTEE shall exercise this privilege subject to the supervision of the Superintendent or designee, and shall comply with all applicable Federal, State, county and municipal laws, ordinances, regulations, codes, and the terms and conditions of this permit. Failure to do so may result in the immediate suspension of the permitted activity or the termination of the permit.
3. If any provision of this permit shall be found to be invalid or unenforceable, the remainder of this permit shall not be affected and the other provisions of this permit shall be valid and be enforced to the fullest extent permitted by law.
4. The PERMITTEE is responsible for making all necessary contacts and arrangements with other Federal, State, and local agencies to secure required inspections, permits, licenses, etc. Failure to comply with any of the terms and conditions of this permit may result in the immediate suspension or revocation of the permit. All costs associated with clean up or damage repairs in conjunction with a terminated permit will be the responsibility of the PERMITTEE.
5. This permit may be revoked at the discretion of the Superintendent upon 24 hour notice, or without notice if damage to resources or facilities occurs or is threatened, notwithstanding any other term or condition of the permit to the contrary.
6. This agreement is made upon the express condition that the United States, its agents and employees shall be free from all liabilities and claims for damages and/or suits for or by reason of any injury, injuries, or death to any person or persons or property of any kind whatsoever, whether to the person or property of the PERMITTEE and its agents or employees, or third parties, from any cause or causes whatsoever while in or upon said premises or any part thereof during the term of this agreement or occasioned by any occupancy or use of said premises or any activity carried on by the PERMITTEE in connection herewith, and the PERMITTEE hereby covenants and agrees to indemnify, defend, save and hold harmless the United States, its agents, and employees from all liabilities, charges, expenses and costs on account of or by reason of any such injuries, deaths, liabilities, claims, suits or losses however occurring or damages growing out of the same.

7. The PERMITTEE agrees to carry general liability insurance against claims occasioned by the action or omissions of the PERMITTEE, its agents and employees in carrying out the activities and operations authorized by this permit. The policy shall be in the amount of \$2,000,000 aggregated and \$1,000,000 per occurrence and underwritten by a United States company naming the United States of America as additionally insured. The PERMITTEE agrees to provide the Superintendent with a Certificate of Insurance with the proper endorsements prior to the effective date of the permit.
8. The PERMITTEE agrees to deposit with the park a bond in the amount of \$0.00 from an authorized bonding company or in the form of cash or cash equivalent, to guarantee that all financial obligations to the park will be met, including the restoration and rehabilitation of the permitted area.
9. Costs incurred by the park as a result of accepting and processing the application and managing and monitoring the permitted activity will be reimbursed by the PERMITTEE. Administrative costs and estimated costs for activities on site must be paid when the permit is approved. If any additional costs are incurred by the park, the PERMITTEE will be billed at the conclusion of the permit. Should the estimated costs paid exceed the actual costs incurred; the difference will be returned to the PERMITTEE.
10. The person named on the permit as in charge of the permitted activity on-site must have full authority to make any decisions about the activity and must remain on-site at all times. He/she shall be responsible for all individuals, groups, vendors, etc. involved with the permit.
11. As a condition of acceptance of this permit by the PERMITTEE and pursuant to 41 U.S. C. 22, "No Member of Congress shall be admitted to any share or part of any contract or agreement made, entered into, or accepted by or on behalf of the United States, or to any benefit to arise thereupon."
12. Nothing herein contained shall be construed as binding the Service to expend in any one fiscal year any sum in excess of appropriations made by Congress or administratively allocated for the purpose of this Agreement for the fiscal year, or to involve the Service in any contract or other obligation for the further expenditure of money in excess of such appropriations or allocations.
13. This permit may not be transferred or assigned without the prior written consent of the Superintendent.
14. The PERMITTEE shall exercise this privilege subject to the supervision of the Superintendent, and shall comply with all applicable laws and regulations of the area.
15. The PERMITTEE shall own all rights of every kind in and to all photographs and recordings made by it in the park and shall have the right to use such photographs and/or recordings in any manner it may desire without limitation or restriction of any kind. The permit does not grant rights regarding the filming, photography or recording of individuals on NATIONAL PARK SERVICE property. In addition, rights owned by other individuals or institutions are not impacted or changed by this permit.
16. This permit may be used between the hours and dates stated on the face of the permit. No activity, including arrival of vehicles and/or personnel is permitted before or after designated hours. All personnel, equipment and vehicles must be clear of the NATIONAL PARK SERVICE property by the expiration of the permit.

17. A copy of this permit will be kept on site at all times and will be held by PERMITTEE. The PERMITTEE will have the full authority to make decisions and must remain on site at all times during the project. The PERMITTEE will be responsible for all individuals, groups, contractors, etc., involved with the permit activities.
18. The PERMITTEE will comply with state laws, county ordinances, regulations, and industry practices concerning use and/or employment of minors. The PERMITTEE will provide a complete listing of such minors involved in the project, indicating numbers and age range. The PERMITTEE is responsible for submitting a list if condition is applicable.
19. Smoking is prohibited on the parks grounds.
20. First aid and personal safety are the responsibility of the PERMITTEE. In the case of any emergency, notify the New York City Police Department at Telephone #911.
21. All exterior walkways and means of egress must remain unobstructed for safety reasons.
22. No fees may be collected, no donations solicited, no commercial activity conducted at the Park Site and no articles offered for sale.
23. The location and placement of all equipment is at the discretion of the NATIONAL PARK SERVICE and subject to relocating for resource protection, safety concerns, etc.
24. All necessary safety precautions will be taken should cabling of any distance be laid. All power cords and cabling must be secured to avoid any tripping hazards.
25. Historic, natural and cultural resources, and landscape features, must be protected from damage or injury.
26. Utmost care will be exercised to see that Christopher Park and the surrounding garden will remain unaltered; no natural, historic or cultural features are injured, and after completion of the film project, as required by the official in charge, the area will either be cleaned up or restored to its prior condition, or after clean-up, left in a condition satisfactory to the official in charge.
27. Historic objects may not be touched or moved, except by park staff. If the need to move any object is anticipated, special arrangements must be made in advance.
28. PERMITTEE will comply with state laws, county ordinances, regulations, and industry practices concerning use and/or employment of minors. Identify age range and number of minors involved in the project.
29. Equipment and personnel are restricted to the bricked area in front of Christopher Park, the gardens and the stone path in the back gardens.
30. Every effort will be made by the PERMITTEE to minimized disruption to parks visitors during filming. The public will be allowed to watch the film shoot.
31. A complete and legible copy of this permit must be retained on-site at all times by the PERMITTEE while operating under the authority granted.

JOB NO.: 15-39477


AREA OF THE LOT = 5,170.96 SQ. FT. = 0.12 ACRES



7th AVENUE SOUTH  
(100' WIDE)

CHRISTOPHER STREET  
(50' WIDE)

WEST 4th STREET  
(IRREGULAR WIDTH)

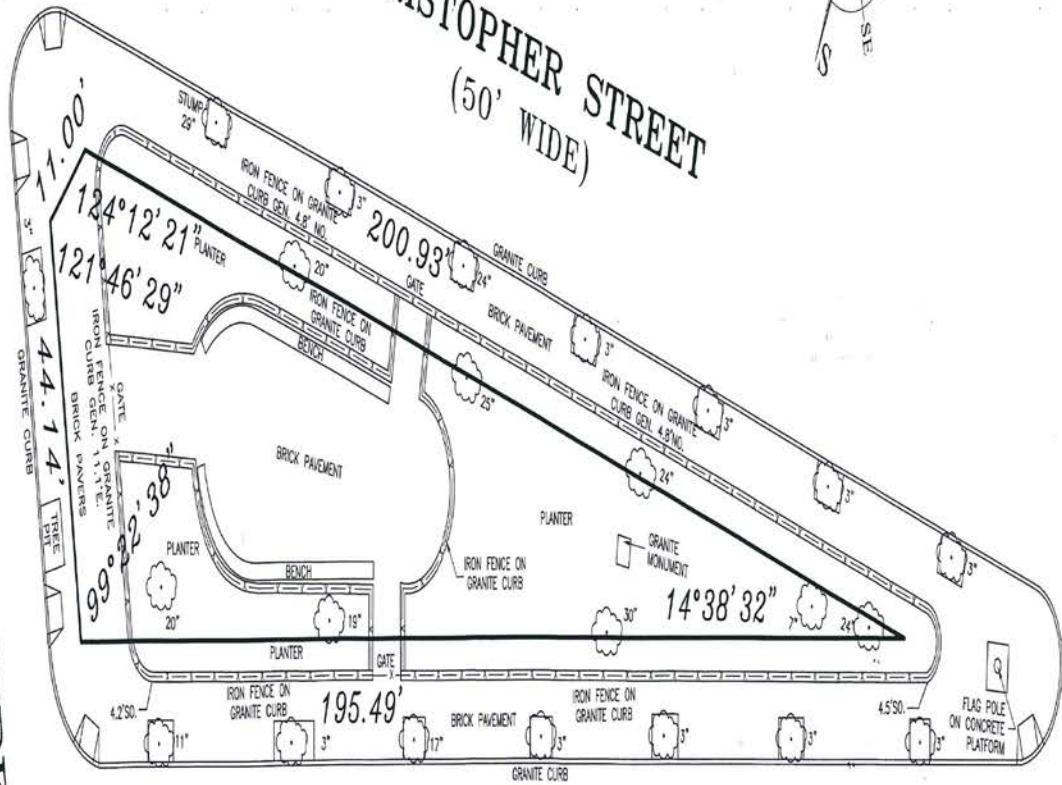

GROVE STREET  
(50' WIDE)

THE EXISTENCE OF RIGHT OF WAYS AND/OR EASEMENTS OF RECORD, IF ANY, NOT SHOWN ARE NOT CERTIFIED.

THE OFFSETS OR DIMENSIONS SHOWN FROM THE STRUCTURES TO THE PROPERTY LINES ARE FOR A SPECIFIC PURPOSE AND USE AND THEREFORE ARE NOT INTENDED TO GUIDE THE ERECTION OF FENCES, RETAINING WALLS, POOLS, PLANTING AREAS, MONUMENTS TO STRUCTURES AND ANY OTHER CONSTRUCTION.

UNAUTHORIZED ALTERATION OR ADDITION TO THIS SURVEY IS A VIOLATION OF SECTION 7209 OF THE NEW YORK STATE EDUCATION LAW. COPIES OF THIS SURVEY MAP NOT BEARING THE LAND SURVEYOR'S INKED SEAL OR EMBOSSED SEAL SHALL NOT BE CONSIDERED TO BE A VALID TRUE COPY.

CERTIFICATION INDICATED HEREON SHALL RUN ONLY TO THE PERSON FOR WHOM THE SURVEY IS PREPARED, AND ON HIS BEHALF TO THE TITLE COMPANY, GOVERNMENTAL AGENCY AND LENDING INSTITUTION LISTED HEREON, AND TO THE ASSIGNEES OF THE LENDING INSTITUTION. CERTIFICATIONS ARE NOT TRANSFERABLE TO ADDITIONAL INSTITUTIONS OR SUBSEQUENT OWNERS.



*[Handwritten Signature]*

ALEXANDER TSUKERMAN N.Y.S. L.S. N9050189


TAX DESIGNATION:

BLOCK: 592, LOT: 87

SURVEYED ON: DECEMBER 08, 2015

DRAWN BY: M.K.

CHECKED BY: A.T.

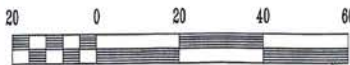

Scale 1" = 20'

MAP of SURVEY  
of CHRISTOPHER PARK

LOCATED AT:  
BOROUGH OF MANHATTAN, COUNTY,  
CITY AND STATE OF NEW YORK

**LEONARD J. STRANDBERG AND ASSOCIATES,**  
CONSULTING ENGINEERS AND LAND SURVEYORS, P.C.  
32 SMITH STREET, FREEPORT, NY 11520  
516-378-2064 • 212-213-4080 • FAX 516-378-6849

Re\_ Stonewall Briefing(1).pdf

**From:** [Ahern, Jane](mailto:jane_ahern@nps.gov)  
**To:** [Laird, Joshua](mailto:joshua_laird@nps.gov)  
**Subject:** Re: Stonewall Briefing  
**Date:** Friday, October 06, 2017 10:34:51 AM

---

Perfect - thank you!

On Fri, Oct 6, 2017 at 12:31 PM, Laird, Joshua <[joshua\\_laird@nps.gov](mailto:joshua_laird@nps.gov)> wrote:  
just spoke with her. We are revising it and will re send the entire package.

On Fri, Oct 6, 2017 at 12:27 PM, Ahern, Jane <[jane\\_ahern@nps.gov](mailto:jane_ahern@nps.gov)> wrote:

We will bundle new the briefing statement (paper to Gay) on the EVENT (it's a new request from Gay, new to me) with the briefing statement on the flag, photos and permit. SO, just send it **all back** in one email and we can work with that to get it to Gay, then to NPS OCOMS and DOI.

----- Forwarded message -----

**From:** Vietzke, Gay <[gay\\_vietzke@nps.gov](mailto:gay_vietzke@nps.gov)>

**Date:** Fri, Oct 6, 2017 at 12:24 PM

**Subject:** Re: Stonewall Briefing

**To:** "Warren, John" <[john\\_warren@nps.gov](mailto:john_warren@nps.gov)>

**Cc:** Joshua Laird <[joshua\\_laird@nps.gov](mailto:joshua_laird@nps.gov)>, "Ahern, Jane" <[jane\\_ahern@nps.gov](mailto:jane_ahern@nps.gov)>,  
Shirley McKinney <[shirley\\_mckinney@nps.gov](mailto:shirley_mckinney@nps.gov)>, Barbara Applebaum

<[barbara\\_applebaum@nps.gov](mailto:barbara_applebaum@nps.gov)>, Minerva Anderson <[minerva\\_anderson@nps.gov](mailto:minerva_anderson@nps.gov)>,  
"Waldbuesser, Cinda" <[cinda\\_waldbuesser@nps.gov](mailto:cinda_waldbuesser@nps.gov)>, Susan Rossi

<[susan\\_rossi@nps.gov](mailto:susan_rossi@nps.gov)>

<[susan\\_rossi@nps.gov](mailto:susan_rossi@nps.gov)>

Briefing Paper

On Fri, Oct 6, 2017 at 12:23 PM, Warren, John <[john\\_warren@nps.gov](mailto:john_warren@nps.gov)> wrote:

Bullet Points?

John Harlan Warren  
Northeast Regional Office  
Chief of Communications

[200 Chestnut Street](#)  
[Philadelphia PA 19106](#)

cell: 215-908-3159



Learn about the Northeast Region's [monthly communications webinars](#).  
(Link for internal use only.)

On Fri, Oct 6, 2017 at 12:22 PM, Joshua Laird <[joshua\\_laird@nps.gov](mailto:joshua_laird@nps.gov)> wrote:  
In the BP?

---

**Joshua Laird**

Commissioner, National Parks of New York Harbor  
Federal Hall National Memorial  
26 Wall Street, New York, NY 10005  
tel. [212-668-5180](tel:212-668-5180) cell. [718-775-6038](tel:718-775-6038)



Sent from my iPhone

On Oct 6, 2017, at 12:17 PM, Vietzke, Gay <[gay\\_vietzke@nps.gov](mailto:gay_vietzke@nps.gov)> wrote:

Can you please add info about the event in the BP?

On Fri, Oct 6, 2017 at 12:14 PM, Laird, Joshua <[joshua\\_laird@nps.gov](mailto:joshua_laird@nps.gov)> wrote:

I made a couple of last edits... found a typo, etc. See attached.

On Fri, Oct 6, 2017 at 12:05 PM, Ahern, Jane <[jane\\_ahern@nps.gov](mailto:jane_ahern@nps.gov)> wrote:

Thank you so much Joshua --

**GAY:** Please let us know if you have any questions once you've reviewed. **After you give us the 'go ahead'** I will share up with WASO OCOMS so that they can share with DOI (where the request came from).

Jane

On Fri, Oct 6, 2017 at 12:02 PM, Laird, Joshua <[joshua\\_laird@nps.gov](mailto:joshua_laird@nps.gov)> wrote:

Here is the briefing, photos, and permit application. We will update the photos shortly.

Joshua

--

**Joshua Laird**  
Commissioner, National Parks of New York Harbor  
Federal Hall National Memorial  
[26 Wall Street, New York, NY 10005](http://26WallStreet.NewYork.NY.10005)  
tel. [212-668-5180](tel:212-668-5180) cell. [718-775-6038](tel:718-775-6038)





--

Jane Ahern  
National Park Service - [Northeast Region](#)  
Associate Regional Director  
[External Affairs Office](#)  
Phone: 215-597-0865  
Cell: 215-817-5870  
Check us out at:  
[www.nps.gov/nero](http://www.nps.gov/nero)



--

**Joshua Laird**  
Commissioner, National Parks of New York Harbor  
Federal Hall National Memorial  
[26 Wall Street, New York, NY 10005](#)  
tel. 212-668-5180 cell. 718-775-6038



--

**Gay Vietzke**  
Regional Director, Northeast Region  
National Park Service  
215-597-3503

Notice: This e-mail transmission contains information that is solely for the use of the individual(s) or entity to whom or which it is addressed. If you are not the intended recipient, any review, copying, printing, disclosure, distribution or any other use of this information may be considered unlawful. If you received this e-mail in error, please notify the sender and delete the subject e-mail. Thank you.

--

Gay Vietzke  
Regional Director, Northeast Region  
National Park Service  
215-597-3503

Notice: This e-mail transmission contains information that is solely for the use of the individual(s) or entity to whom or which it is addressed. If you are not the intended recipient, any review, copying, printing, disclosure, distribution or any other use of this information may be considered unlawful. If you received this e-mail in error, please notify the sender and delete the subject e-mail. Thank you.

--

Jane Ahern  
National Park Service - [Northeast Region](#)  
Associate Regional Director  
[External Affairs Office](#)  
Phone: 215-597-0865  
Cell: 215-817-5870  
Check us out at:  
[www.nps.gov/nero](http://www.nps.gov/nero)



--

**Joshua Laird**  
Commissioner, National Parks of New York Harbor  
Federal Hall National Memorial  
[26 Wall Street, New York, NY 10005](#)  
tel. 212-668-5180 cell. 718-775-6038



--

Jane Ahern  
National Park Service - [Northeast Region](#)  
Associate Regional Director  
[External Affairs Office](#)

Phone: 215-597-0865

Cell: 215-817-5870

Check us out at:

[www.nps.gov/nero](http://www.nps.gov/nero)



Fwd\_ From NPS.gov\_ Press inquiry re flag at Sto...(2).pdf

**From:** [Jones, Amanda](#)  
**To:** [Shaun Eyring](#)  
**Subject:** Fwd: From NPS.gov: Press inquiry re flag at Stonewall (on deadline)  
**Date:** Friday, October 06, 2017 11:10:51 AM

---

Forwarding this morning's email string. I haven't been copied on anything since. Looking for deed now-

Amanda Jones, RLA  
Community Planner

Park Planning & Special Studies  
National Park Service – Northeast Region  
200 Chestnut St., Philadelphia, PA 19106  
Land: 215.597.1841 – Cell: 215.873.1033

----- Forwarded message -----

**From:** **Minerva Anderson** <[minerva\\_anderson@nps.gov](mailto:minerva_anderson@nps.gov)>  
**Date:** Fri, Oct 6, 2017 at 9:09 AM  
**Subject:** Re: From NPS.gov: Press inquiry re flag at Stonewall (on deadline)  
**To:** "Laird, Joshua" <[joshua\\_laird@nps.gov](mailto:joshua_laird@nps.gov)>  
**Cc:** Shirley McKinney <[shirley\\_mckinney@nps.gov](mailto:shirley_mckinney@nps.gov)>, Barbara Applebaum <[barbara\\_applebaum@nps.gov](mailto:barbara_applebaum@nps.gov)>, "amanda\_jones@nps.gov" <[amanda\\_jones@nps.gov](mailto:amanda_jones@nps.gov)>, "john\_warren@nps.gov" <[john\\_warren@nps.gov](mailto:john_warren@nps.gov)>, "jane\_ahern@nps.gov" <[jane\\_ahern@nps.gov](mailto:jane_ahern@nps.gov)>

Agree. Barbara will take the lead on the briefing statement and we will work together on the PR then push to you and Shirley for review before I release it.

Thanks!  
Mindy

Sent from my iPhone

On Oct 6, 2017, at 8:45 AM, Laird, Joshua <[joshua\\_laird@nps.gov](mailto:joshua_laird@nps.gov)> wrote:

We agreed that we would not have any sort of ceremony around the raising of the flag, but a low-key release should go out right away, or the claim that this is the first time a pride flag has gone up over federal property will dominate. Not for the release, but we should also have a statement at the ready indicating that we cannot ascertain whether this the first time such a flag has gone up, but that it was deemed appropriate for this site since it is the first national monument recognizing the LGBT rights movement.

On Fri, Oct 6, 2017 at 8:31 AM, Minerva Anderson <[minerva\\_anderson@nps.gov](mailto:minerva_anderson@nps.gov)> wrote:

Great -- thank you, Shirley.

Sent from my iPhone

On Oct 6, 2017, at 8:30 AM, Shirley McKinney <[shirley\\_mckinney@nps.gov](mailto:shirley_mckinney@nps.gov)>

wrote:

I'm not in but Barbara can draft for my review. You also have information on this as it is related to the FOIA that you coordinated...

Barbara pls call Mindi if you need guidance on the correct format of the briefing statement

Shirley McKinney  
Superintendent  
African Burial Ground NM, Manhattan Sites & Stonewall NM  
[26 Wall Street, NY NY 10005](https://www.google.com/maps/place/26+Wall+Street,+NY+NY+10005)  
[212-825-6991](tel:212-825-6991), Office  
[347-678-7013](tel:347-678-7013), Cell

Sent from my iPhone

On Oct 6, 2017, at 8:16 AM, Minerva Anderson  
<[minerva\\_anderson@nps.gov](mailto:minerva_anderson@nps.gov)> wrote:

Happy Friday, everyone.  
Received a call last evening from John about a reporter inquiring whether Stonewall is the first site that National Park Service has flown a pride flag. I spoke with Barbara last night about this and was planning to call her back this morning about the reporter's inquiry. In the meantime, I just got off the phone with John and the article has already been published.  
Can read article at <https://www.google.com/amp/s/www.bustle.com/p/stonewall-will-fly-the-rainbow-flag-permanently-it-marks-a-historic-moment-2792228/amp>

Since the article has a somewhat anti-Trump slant it's probably good that we're not in this particular article.

To stay ahead of this, we've been requested by Region to provide a briefing statement about the decision process to fly the flag and how it all came about then send to John and Jane today and they'll forward up the chain.

Thank you and let me know if you need anything.  
Mindy

Additional article as of this a.m.:

-  
<https://www.google.com/amp/www.newsweek.com/first-time-ever-lgbt-pride-flag-will-fly-federal-land-679118%3Famp=1>

Sent from my iPhone

Begin forwarded message:

**From:** Minerva Anderson  
<[minerva\\_anderson@nps.gov](mailto:minerva_anderson@nps.gov)>  
**Date:** October 5, 2017 at 7:56:12 PM EDT  
**To:** John Warren  
<[john\\_warren@nps.gov](mailto:john_warren@nps.gov)>  
**Cc:** Jeremy Barnum  
<[jeremy\\_barnum@nps.gov](mailto:jeremy_barnum@nps.gov)>, Jane Ahern  
<[jane\\_ahern@nps.gov](mailto:jane_ahern@nps.gov)>  
**Subject: Re: From NPS.gov: Press inquiry re flag at Stonewall (on deadline)**

Good evening, Jeremy.

Great question! I'll have a response to you first thing tomorrow morning.

Thank you.  
Mindy

Sent from my iPhone

On Oct 5, 2017, at 7:38 PM,  
John Warren  
<[john\\_warren@nps.gov](mailto:john_warren@nps.gov)>  
wrote:

Have not heard this. Mindy Anderson is the PAO at National Parks of

New York Harbor. I have copied her on this email

Sent from my iPhone

On Oct 5, 2017,  
at 6:43 PM,  
Jeremy Barnum  
<[jeremy\\_barnum@nps.gov](mailto:jeremy_barnum@nps.gov)>  
wrote:

and

--

**Joshua Laird**  
Commissioner, National Parks of New York Harbor  
Federal Hall National Memorial  
[26 Wall Street, New York, NY 10005](https://www.nps.gov/nyoh)  
tel. [212-668-5180](tel:212-668-5180) cell. 718-775-6038





Fwd\_ DRAFT NUMBER TWO FOR STONEWALL NM PERMIT F....pdf

**From:** [Applebaum, Barbara](#)  
**To:** [Joshua Laird](#)  
**Cc:** [Migdalia Figueroa-Pinedo](#); [Shirley McKinney](#)  
**Subject:** Fwd: DRAFT NUMBER TWO FOR STONEWALL NM PERMIT FOR Michael Petrelis  
**Date:** Friday, October 06, 2017 11:25:09 AM  
**Attachments:** [STON 10-114 Special Park Uses Permit 01-2018 Michael Petrelis.docx](#)

---

Joshua

See attached

----- Forwarded message -----

**From:** **Figueroa-Pinedo, Migdalia** <[migdalia\\_figueroa-pinedo@nps.gov](mailto:migdalia_figueroa-pinedo@nps.gov)>  
**Date:** Fri, Oct 6, 2017 at 1:23 PM  
**Subject:** DRAFT NUMBER TWO FOR STONEWALL NM PERMIT FOR Michael Petrelis  
**To:** Barbara Applebaum <[barbara\\_applebaum@nps.gov](mailto:barbara_applebaum@nps.gov)>

Migdalia Figueroa-Pinedo  
National Park Service  
26 Wall Street , 2nd Floor  
New York, New York 10005  
Office Telephone: 212.668.2561

--

Barbara Applebaum  
Chief of Interpretation, Education and Visitor Services  
Manhattan Sites  
26 Wall Street  
New York, NY 10005  
(212) 668-2563 (office)  
(646) 276-0123 (Cell)  
(212) 668-2899 (fax)

STON 10-114 Special Park Uses Permit 01-2018 \_3.pdf



**SPECIAL USE PERMIT**  
**STONEWALL NATIONAL MONUMENT**  
26 Wall Street  
New York, N.Y. 10005  
Telephone 212.668.2561



Name MICHAEL PETRELIS			
Company/Organization			
Street Address (b) (6)			
City SAN FRANCISCO	State CA	Zip Code 94103	Country USA
Telephone Number (b) (6)	Cell Phone Number (b) (6)		
Fax Number NA			
Email Address (b) (6)			

Park Alpha Code: STON  
Type of Use: Special Event  
Permit # 01-2018

IS HEREBY AUTHORIZED TO USE THE FOLLOWING DESCRIBED LAND OR FACILITIES: STONEWALL NATIONAL MONUMENT- EXTERIOR FLAGPOLE AREA  
**The area must be restored to its original condition at the end of the permit.**

The permit begins at 10:00 AM ON WEDNESDAY, OCTOBER 11, 2017

The permit ends at 2:00 PM on WEDNESDAY, OCTOBER 11, 2017

**NPS has agreed:**

- To provide the in-house sound system and set it up for the event.
- To set up the flag a couple of days before the actual event date.
- To pay for the installation of the flag.

**SUMMARY OF ACTIVITY**

STAGE A SMALL SHORT CEREMONY TO COMMEORATE THE RAINBOW FLAG AT CHRISTOPER PARK, HEAR A FEW COMMENTS FROM LGBT ACTIVISTS, SING A SONG OR TWO AND CELEBRATE NPS STEWARDSHIP OF THE STONEWALL NATIONAL MONUMENT ON OCTOBER 11, 2107.

Tentative Schedule:

- 12:00 Hello and Intro of National Anthem (Ann Northrop)
- 12:02 Anthem (Lea Delaria)
- 12:11 Ann intros Leslie Cagan
- 12:12 Cagan to podium
- 12:15 Ann intros other community guest
- 12:16 Speaker to podium
- 12:19 Ann intros Petrelis for closing remarks, thank you's, invitation to go outside Park to view flag
- 12:22 Petrelis invites participants to leave Park and walk along perimeter to flag

Singer(s) located at Flagpole begin to perform "Over the Rainbow" or "True Colors" as group assembles at flag pole.

12:27 When song ends, Petrelis states, "Welcome to Stonewall National Monument, OUR Park, under OUR flag, long may she wave" (or something to that effect)

Cheers/applause/photo ops

12:30 Finish

**Person on site responsible for adherence to the terms and conditions of the permit:**

FOR THE PERMITTEE: MICHAEL PETRELEIS CELL NUMBER (b) (6)

FOR THE NPS: BARBARA APPLEBAUM CELL NUMBER 646.276.0123

**AUTHORIZING LEGISLATION OR OTHER AUTHORITY: 36 CFR 2.1, 2.13, 2.21, 2.31, 2.32, 2.33, 2.34, 2.35, 2.36, 2.37, 2.38, 2.50, 2.51, 2.52; 40 CFR, 41. U.S. C. 22, DO 53**

APPLICATION FEE	<input type="checkbox"/> Received	Amount
	<input type="checkbox"/> Not Required x	<u>\$WAIVED</u>
PERFORMANCE BOND	<input type="checkbox"/> Required	Amount
	<input type="checkbox"/> Not Required	<u>\$0</u>
LIABILITY INSURANCE	<input type="checkbox"/> Required X	Amount
		<u>\$2,000,000 aggregated and \$1,000,000 per occurrence</u>
	<input type="checkbox"/> Not Required	
COST RECOVERY	<input type="checkbox"/> Required	Amount
	<input type="checkbox"/> Not Required x	<u>\$0</u>
LOCATION FEE	<input type="checkbox"/> Required	Amount
	<input type="checkbox"/> Not Required x	<u>\$0</u>

ISSUANCE of this permit is subject to the attached conditions. The undersigned hereby accepts this permit subject to the terms, covenants, obligations, and reservations, expressed or implied herein.

_____	Title:	Date:
PERMITTEE Signature		
_____	Title: Chief, Interpretation, Education and	Date:
Authorizing NPS Official	Visitor Services	
_____	Title:	Date:
Authorizing NPS Official ( <i>additional, if required</i> )		

NPS Form 10-114 (Rev. 04/2016)  
National Park Service

### CONDITIONS OF THIS PERMIT

1. The PERMITTEE is prohibited from giving false information; to do so will be considered a breach of conditions and be grounds for revocation: [36 CFR 2.32(a) (3)].
2. The PERMITTEE shall exercise this privilege subject to the supervision of the Superintendent or designee, and shall comply with all applicable Federal, State, county and municipal laws, ordinances, regulations, codes, and the terms and conditions of this permit. Failure to do so may result in the immediate suspension of the permitted activity or the termination of the permit.
3. If any provision of this permit shall be found to be invalid or unenforceable, the remainder of this permit shall not be affected and the other provisions of this permit shall be valid and be enforced to the fullest extent permitted by law.
4. The PERMITTEE is responsible for making all necessary contacts and arrangements with other Federal, State, and local agencies to secure required inspections, permits, licenses, etc. Failure to comply with any of the terms and conditions of this permit may result in the immediate suspension or revocation of the permit. All costs associated with clean up or damage repairs in conjunction with a terminated permit will be the responsibility of the PERMITTEE.
5. This permit may be revoked at the discretion of the Superintendent upon 24 hour notice, or without notice if damage to resources or facilities occurs or is threatened, notwithstanding any other term or condition of the permit to the contrary.
6. This agreement is made upon the express condition that the United States, its agents and employees shall be free from all liabilities and claims for damages and/or suits for or by reason of any injury, injuries, or death to any person or persons or property of any kind whatsoever, whether to the person or property of the PERMITTEE and its agents or employees, or third parties, from any cause or causes whatsoever while in or upon said premises or any part thereof during the term of this agreement or occasioned by any occupancy or use of said premises or any activity carried on by the PERMITTEE in connection herewith, and the PERMITTEE hereby covenants and agrees to indemnify, defend, save and hold harmless the United States, its agents, and employees from all liabilities, charges, expenses and costs on account of or by reason of any such injuries, deaths, liabilities, claims, suits or losses however occurring or damages growing out of the same.

7. The PERMITTEE agrees to carry general liability insurance against claims occasioned by the action or omissions of the PERMITTEE, its agents and employees in carrying out the activities and operations authorized by this permit. The policy shall be in the amount of \$2,000,000 aggregated and \$1,000,000 per occurrence and underwritten by a United States company naming the United States of America as additionally insured. The PERMITTEE agrees to provide the Superintendent with a Certificate of Insurance with the proper endorsements prior to the effective date of the permit.
8. The PERMITTEE agrees to deposit with the park a bond in the amount of \$0.00 from an authorized bonding company or in the form of cash or cash equivalent, to guarantee that all financial obligations to the park will be met, including the restoration and rehabilitation of the permitted area.
9. Costs incurred by the park as a result of accepting and processing the application and managing and monitoring the permitted activity will be reimbursed by the PERMITTEE. Administrative costs and estimated costs for activities on site must be paid when the permit is approved. If any additional costs are incurred by the park, the PERMITTEE will be billed at the conclusion of the permit. Should the estimated costs paid exceed the actual costs incurred; the difference will be returned to the PERMITTEE.
10. The person named on the permit as in charge of the permitted activity on-site must have full authority to make any decisions about the activity and must remain on-site at all times. He/she shall be responsible for all individuals, groups, vendors, etc. involved with the permit.
11. As a condition of acceptance of this permit by the PERMITTEE and pursuant to 41 U.S. C. 22, "No Member of Congress shall be admitted to any share or part of any contract or agreement made, entered into, or accepted by or on behalf of the United States, or to any benefit to arise thereupon."
12. Nothing herein contained shall be construed as binding the Service to expend in any one fiscal year any sum in excess of appropriations made by Congress or administratively allocated for the purpose of this Agreement for the fiscal year, or to involve the Service in any contract or other obligation for the further expenditure of money in excess of such appropriations or allocations.
13. This permit may not be transferred or assigned without the prior written consent of the Superintendent.
14. The PERMITTEE shall exercise this privilege subject to the supervision of the Superintendent, and shall comply with all applicable laws and regulations of the area.
15. The PERMITTEE shall own all rights of every kind in and to all photographs and recordings made by it in the park and shall have the right to use such photographs and/or recordings in any manner it may desire without limitation or restriction of any kind. The permit does not grant rights regarding the filming, photography or recording of individuals on NATIONAL PARK SERVICE property. In addition, rights owned by other individuals or institutions are not impacted or changed by this permit.
16. This permit may be used between the hours and dates stated on the face of the permit. No activity, including arrival of vehicles and/or personnel is permitted before or after designated hours. All personnel, equipment and vehicles must be clear of the NATIONAL PARK SERVICE property by the expiration of the permit.

17. A copy of this permit will be kept on site at all times and will be held by PERMITTEE. The PERMITTEE will have the full authority to make decisions and must remain on site at all times during the project. The PERMITTEE will be responsible for all individuals, groups, contractors, etc., involved with the permit activities.
18. The PERMITTEE will comply with state laws, county ordinances, regulations, and industry practices concerning use and/or employment of minors. The PERMITTEE will provide a complete listing of such minors involved in the project, indicating numbers and age range. The PERMITTEE is responsible for submitting a list if condition is applicable.
19. Smoking is prohibited on the parks grounds.
20. First aid and personal safety are the responsibility of the PERMITTEE. In the case of any emergency, notify the New York City Police Department at Telephone #911.
21. All exterior walkways and means of egress must remain unobstructed for safety reasons.
22. No fees may be collected, no donations solicited, no commercial activity conducted at the Park Site and no articles offered for sale.
23. The location and placement of all equipment is at the discretion of the NATIONAL PARK SERVICE and subject to relocating for resource protection, safety concerns, etc.
24. All necessary safety precautions will be taken should cabling of any distance be laid. All power cords and cabling must be secured to avoid any tripping hazards.
25. Historic, natural and cultural resources, and landscape features, must be protected from damage or injury.
26. Utmost care will be exercised to see that Christopher Park and the surrounding garden will remain unaltered; no natural, historic or cultural features are injured, and after completion of the film project, as required by the official in charge, the area will either be cleaned up or restored to its prior condition, or after clean-up, left in a condition satisfactory to the official in charge.
27. Historic objects may not be touched or moved, except by park staff. If the need to move any object is anticipated, special arrangements must be made in advance.
28. PERMITTEE will comply with state laws, county ordinances, regulations, and industry practices concerning use and/or employment of minors. Identify age range and number of minors involved in the project.
29. Equipment and personnel are restricted to the bricked area in front of Christopher Park, the gardens and the stone path in the back gardens.
30. Every effort will be made by the PERMITTEE to minimized disruption to parks visitors during filming. The public will be allowed to watch the film shoot.
31. A complete and legible copy of this permit must be retained on-site at all times by the PERMITTEE while operating under the authority granted.



JOB NO.: 15-39477


AREA OF THE LOT = 5,170.96 SQ. FT. = 0.12 ACRES



7th AVENUE SOUTH  
(100' WIDE)

CHRISTOPHER STREET  
(50' WIDE)

WEST 4th STREET  
(IRREGULAR WIDTH)

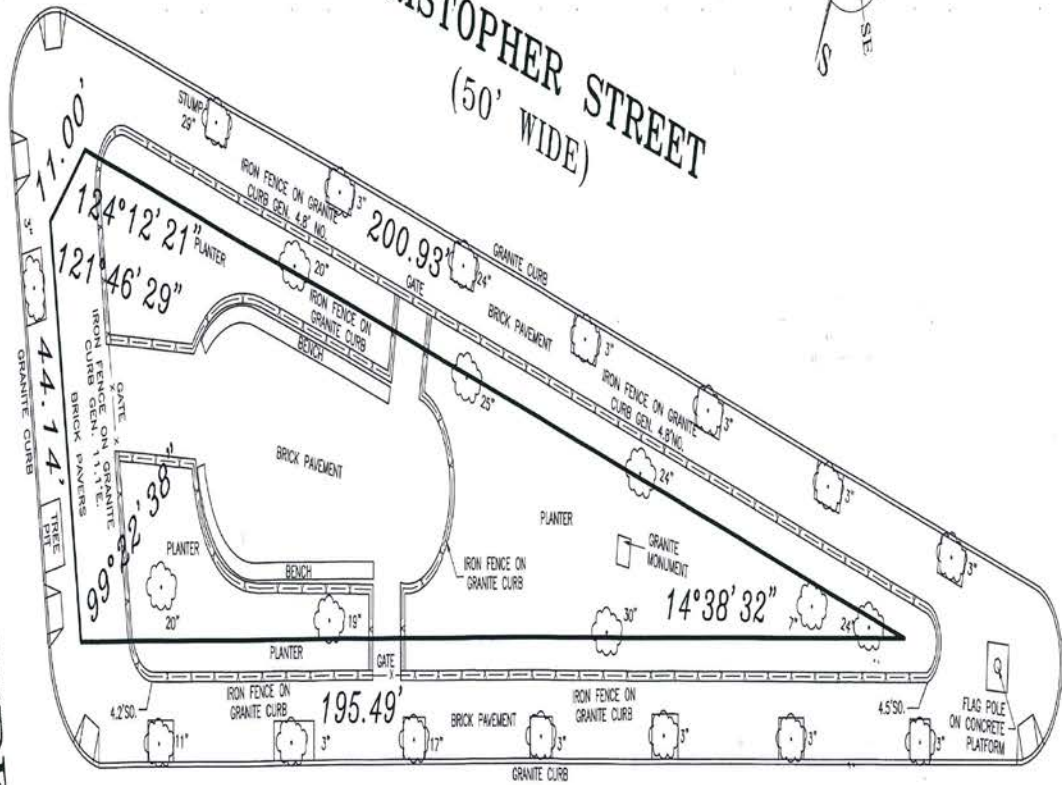

GROVE STREET  
(50' WIDE)

THE EXISTENCE OF RIGHT OF WAYS AND/OR EASEMENTS OF RECORD, IF ANY, NOT SHOWN ARE NOT CERTIFIED.

THE OFFSETS OR DIMENSIONS SHOWN FROM THE STRUCTURES TO THE PROPERTY LINES ARE FOR A SPECIFIC PURPOSE AND USE AND THEREFORE ARE NOT INTENDED TO GUIDE THE ERECTION OF FENCES, RETAINING WALLS, POOLS, PLANTING AREAS, MONUMENTS TO STRUCTURES AND ANY OTHER CONSTRUCTION.

UNAUTHORIZED ALTERATION OR ADDITION TO THIS SURVEY IS A VIOLATION OF SECTION 7209 OF THE NEW YORK STATE EDUCATION LAW. COPIES OF THIS SURVEY MAP NOT BEARING THE LAND SURVEYOR'S INKED SEAL OR EMBOSSED SEAL SHALL NOT BE CONSIDERED TO BE A VALID TRUE COPY.

CERTIFICATION INDICATED HEREON SHALL RUN ONLY TO THE PERSON FOR WHOM THE SURVEY IS PREPARED, AND ON HIS BEHALF TO THE TITLE COMPANY, GOVERNMENTAL AGENCY AND LENDING INSTITUTION LISTED HEREON, AND TO THE ASSIGNEES OF THE LENDING INSTITUTION. CERTIFICATIONS ARE NOT TRANSFERABLE TO ADDITIONAL INSTITUTIONS OR SUBSEQUENT OWNERS.



*[Handwritten Signature]*

ALEXANDER TSUKERMAN N.Y.S. L.S. N9050189


TAX DESIGNATION:

BLOCK: 592, LOT: 87

SURVEYED ON: DECEMBER 08, 2015

DRAWN BY: M.K.

CHECKED BY: A.T.

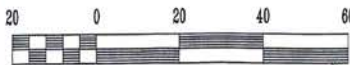

Scale 1" = 20'

MAP of SURVEY  
of CHRISTOPHER PARK

LOCATED AT:  
BOROUGH OF MANHATTAN, COUNTY,  
CITY AND STATE OF NEW YORK

**LEONARD J. STRANDBERG AND ASSOCIATES,**  
CONSULTING ENGINEERS AND LAND SURVEYORS, P.C.  
32 SMITH STREET, FREEPORT, NY 11520  
516-378-2064 • 212-213-4080 • FAX 516-378-6849

Fwd\_ STON briefing.pdf

**From:** [Vietzke, Gay](#)  
**To:** [Lisa Mendelson-Ielmini](#); [Bob Vogel](#)  
**Cc:** [Joshua Laird](#); [Cinda Waldbuesser](#)  
**Subject:** Fwd: STON briefing  
**Date:** Friday, October 06, 2017 11:51:43 AM  
**Attachments:** [STON flagpole.png](#)  
[Stonewall Flags Briefing Statement 100617.docx](#)  
[Christopher Park Survey 2015.pdf](#)  
[STON NM designation map.pdf](#)  
[STON 10-114 Special Park Uses Permit 01-2018 Michael Petrelis \(1\).docx](#)  
[Petrelis SUP Application for STON.pdf](#)

---

FYI -

Please let us know if you need additional information.

Thanks!

Gay

----- Forwarded message -----

**From:** **Laird, Joshua** <[joshua\\_laird@nps.gov](mailto:joshua_laird@nps.gov)>

**Date:** Fri, Oct 6, 2017 at 1:48 PM

**Subject:** STON briefing

**To:** Gay Vietzke <[Gay\\_Vietzke@nps.gov](mailto:Gay_Vietzke@nps.gov)>, Jane Ahern <[jane\\_ahern@nps.gov](mailto:jane_ahern@nps.gov)>, "Warren, John" <[john\\_warren@nps.gov](mailto:john_warren@nps.gov)>, Cinda Waldbusser <[cinda\\_waldbuesser@nps.gov](mailto:cinda_waldbuesser@nps.gov)>, Shirley McKinney <[shirley\\_mckinney@nps.gov](mailto:shirley_mckinney@nps.gov)>, Barbara Applebaum <[barbara\\_applebaum@nps.gov](mailto:barbara_applebaum@nps.gov)>, Minerva Anderson <[minerva\\_anderson@nps.gov](mailto:minerva_anderson@nps.gov)>

Here is the updated package, with revised briefing memo and maps.

Note that we have confirmed that the flagpole is OUTSIDE the land area transferred to the NPS, but is within the larger national monument designation. We manage the flagpole as a part of our overall management of Christopher Park (this is now in the briefing).

Joshua

--

**Joshua Laird**  
Commissioner, National Parks of New York Harbor  
Federal Hall National Memorial  
26 Wall Street, New York, NY 10005  
tel. 212-668-5180 cell. 718-775-6038



--

Gay Vietzke  
Regional Director, Northeast Region  
National Park Service  
215-597-3503

Notice: This e-mail transmission contains information that is solely for the use of the individual(s) or entity to whom or which it is addressed. If you are not the intended recipient, any review, copying, printing, disclosure, distribution or any other use of this information may be considered unlawful. If you received this e-mail in error, please notify the sender and delete the subject e-mail. Thank you.

STON flagpole\_1.pdf



Stonewall Flags Briefing Statement 100617\_2.pdf

## Briefing Statement Stonewall National Monument Flagpole

**Bureau:** National Park Service  
**Issue:** Rainbow Flag at Stonewall National Monument  
**Park:** Stonewall National Monument

### Key Points:

- Community members, visitors and other members of the public have frequently requested that we raise the rainbow flag at Stonewall National Monument (STON).
- The site has an existing nautical style flagpole with yardarm. The US flag is in the top, center position with the POW/MIA flag below it. A NYC Parks Department flag and NYC municipal flag on the yardarm ends were replaced with the rainbow flag and an NPS flag respectively.
- In deciding how to respond to community requests for the flag, the park consulted federal and Departmental flag codes. It was determined that there are no regulations that prevent the flying of the rainbow flag. This was an important factor in the Park's decision.
- On August 21, 2017, the Park received a permit application from Michael Petrelis for a First Amendment event to raise a rainbow flag in the park. Mr. Petrelis previously filed a FOIA request for documents relating to the Park's assessment of requests to raise a rainbow flag at STON.
- The Park determined that it would raise the rainbow flag itself, without a ceremony, in response to broader community requests. This was accomplished on September 28, 2017. Mr. Petrelis has therefore modified his proposed event to omit raising the flag. The current draft permit includes remarks and singing only.
- STON intends to issue a Special Park Use permit to Mr. Petrelis for an event on October 11, 2017, which coincides with National Coming Out Day.
- Park staff are typically assigned to monitor permitted events to make certain park resources are protected. While park representatives sometimes offer welcoming remarks to the attendees of a permitted event, the applicant has been informed that we will not be doing so on this occasion.

### Background:

- STON was designated a National Monument in June 2016.
- The land comprising STON was previously a NYC municipal park (Christopher Park) that was donated/transferred to the federal government prior to designation.
- The flagpole is located in a portion of the park that is outside the area transferred to the federal government. However, it falls within the larger interpretive boundary included within the 2016 National Monument designation and is managed by the NPS along with the rest of Christopher Park (see attached NM and park survey maps).
- The National Park Service is preparing a foundation document to guide planning and management of the site. The first comment period runs from September 26, 2017 through October 26, 2017.
- The National Park Service has staffed the site for the past two summers. Community members, visitors and other members of the public frequently request that we raise the rainbow flag on the flagpole.



- The City of New York and the National Park Service have a Cooperative Management Agreement. The NYC Parks Department supports the Monument by providing day-to-day maintenance.
- The flagpole was installed by the City in 1936 with a plaque dedicated to Ephraim Elmer Ellsworth, a New Yorker who was the first officer killed during the Civil War.

**Current Status:**

- The POW/MIA flag, which was previously raised by the City in accordance with local law, was left in place at the request of the City and in consideration of community and local veterans groups that value its presence.
- The bottom of the lanyard is 9 feet off the ground, meaning it can only be accessed with a ladder or lift. The flags remain in place at all times and are raised/lowered only when in need of replacement due to condition.


**Point of Contact:**

Shirley McKinney, Superintendent: [shirley\\_mckinney@nps.gov](mailto:shirley_mckinney@nps.gov) or (212) 212-825-6991

Christopher Park Survey 2015.pdf

JOB NO.: 15-39477


AREA OF THE LOT = 5,170.96 SQ. FT. = 0.12 ACRES

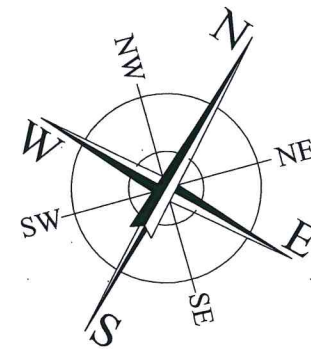

7th AVENUE SOUTH  
(100' WIDE)

CHRISTOPHER STREET  
(50' WIDE)

WEST 4th STREET  
(IRREGULAR WIDTH)

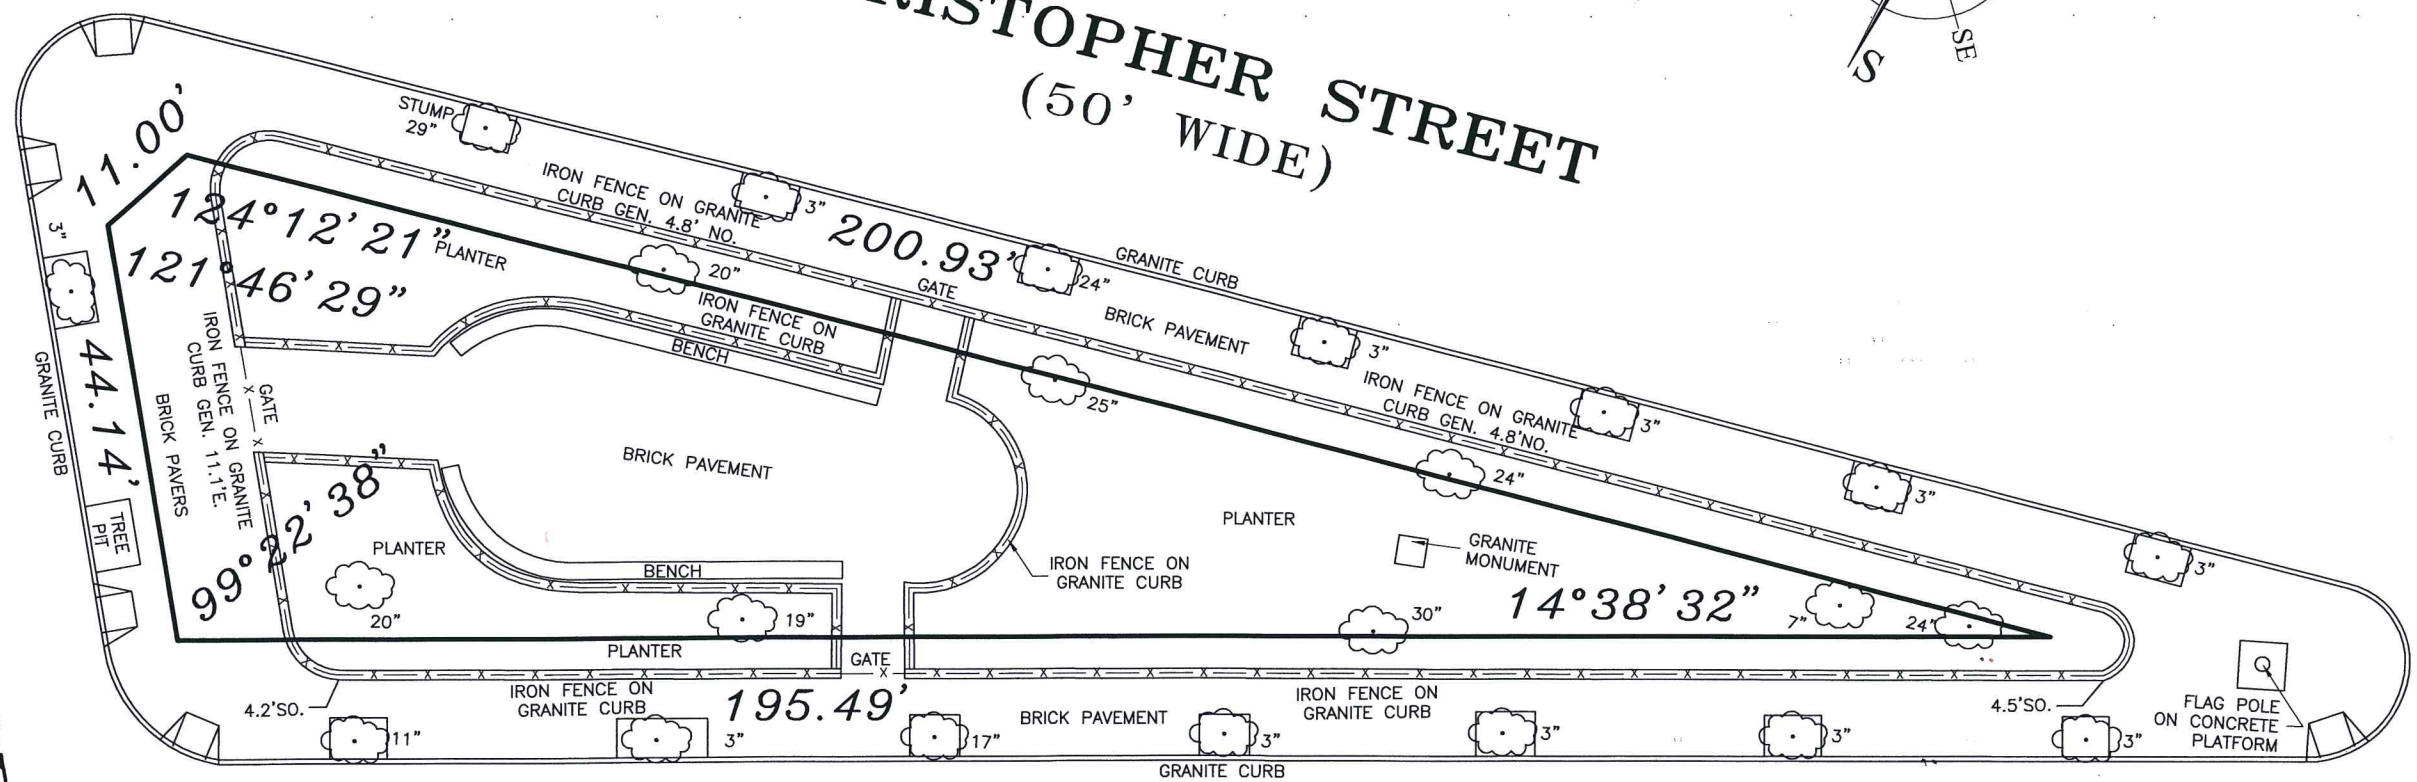

GROVE STREET  
(50' WIDE)

THE EXISTENCE OF RIGHT OF WAYS AND/OR EASEMENTS OF RECORD, IF ANY, NOT SHOWN ARE NOT CERTIFIED.

THE OFFSETS OR DIMENSIONS SHOWN FROM THE STRUCTURES TO THE PROPERTY LINES ARE FOR A SPECIFIC PURPOSE AND USE AND THEREFORE ARE NOT INTENDED TO GUIDE THE ERECTION OF FENCES, RETAINING WALLS, POOLS, PLANTING AREAS, ADDITIONS TO STRUCTURES AND ANY OTHER CONSTRUCTION.

UNAUTHORIZED ALTERATION OR ADDITION TO THIS SURVEY IS A VIOLATION OF SECTION 7209 OF THE NEW YORK STATE EDUCATION LAW. COPIES OF THIS SURVEY MAP NOT BEARING THE LAND SURVEYOR'S INKED SEAL OR EMBOSSED SEAL SHALL NOT BE CONSIDERED TO BE A VALID TRUE COPY.

CERTIFICATION INDICATED HEREON SHALL RUN ONLY TO THE PERSON FOR WHOM THE SURVEY IS PREPARED, AND ON HIS BEHALF TO THE TITLE COMPANY, GOVERNMENTAL AGENCY AND LENDING INSTITUTION LISTED HEREON, AND TO THE ASSIGNEES OF THE LENDING INSTITUTION. CERTIFICATIONS ARE NOT TRANSFERABLE TO ADDITIONAL INSTITUTIONS OR SUBSEQUENT OWNERS.



ALEXANDER TSUKERMAN N.Y.S. L.S. N9050189


TAX DESIGNATION:

BLOCK: 592, LOT: 87

SURVEYED ON: DECEMBER 08, 2015

DRAWN BY: M.K.

CHECKED BY: A.T.

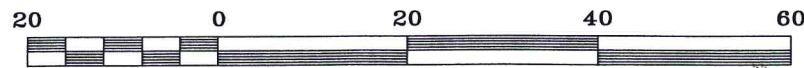

Scale 1" = 20'

# MAP of SURVEY of CHRISTOPHER PARK

LOCATED AT:  
BOROUGH OF MANHATTAN, COUNTY,  
CITY AND STATE OF NEW YORK




LEONARD J. STRANDBERG AND ASSOCIATES,  
CONSULTING ENGINEERS AND LAND SURVEYORS, P.C.  
32 SMITH STREET, FREEPORT, NY 11520  
516-378-2064 • 212-213-4090 • FAX 516-378-6649

STON NM designation map.pdf

# Stonewall National Monument Proposed Boundary

National Park Service  
U.S. Department of the Interior

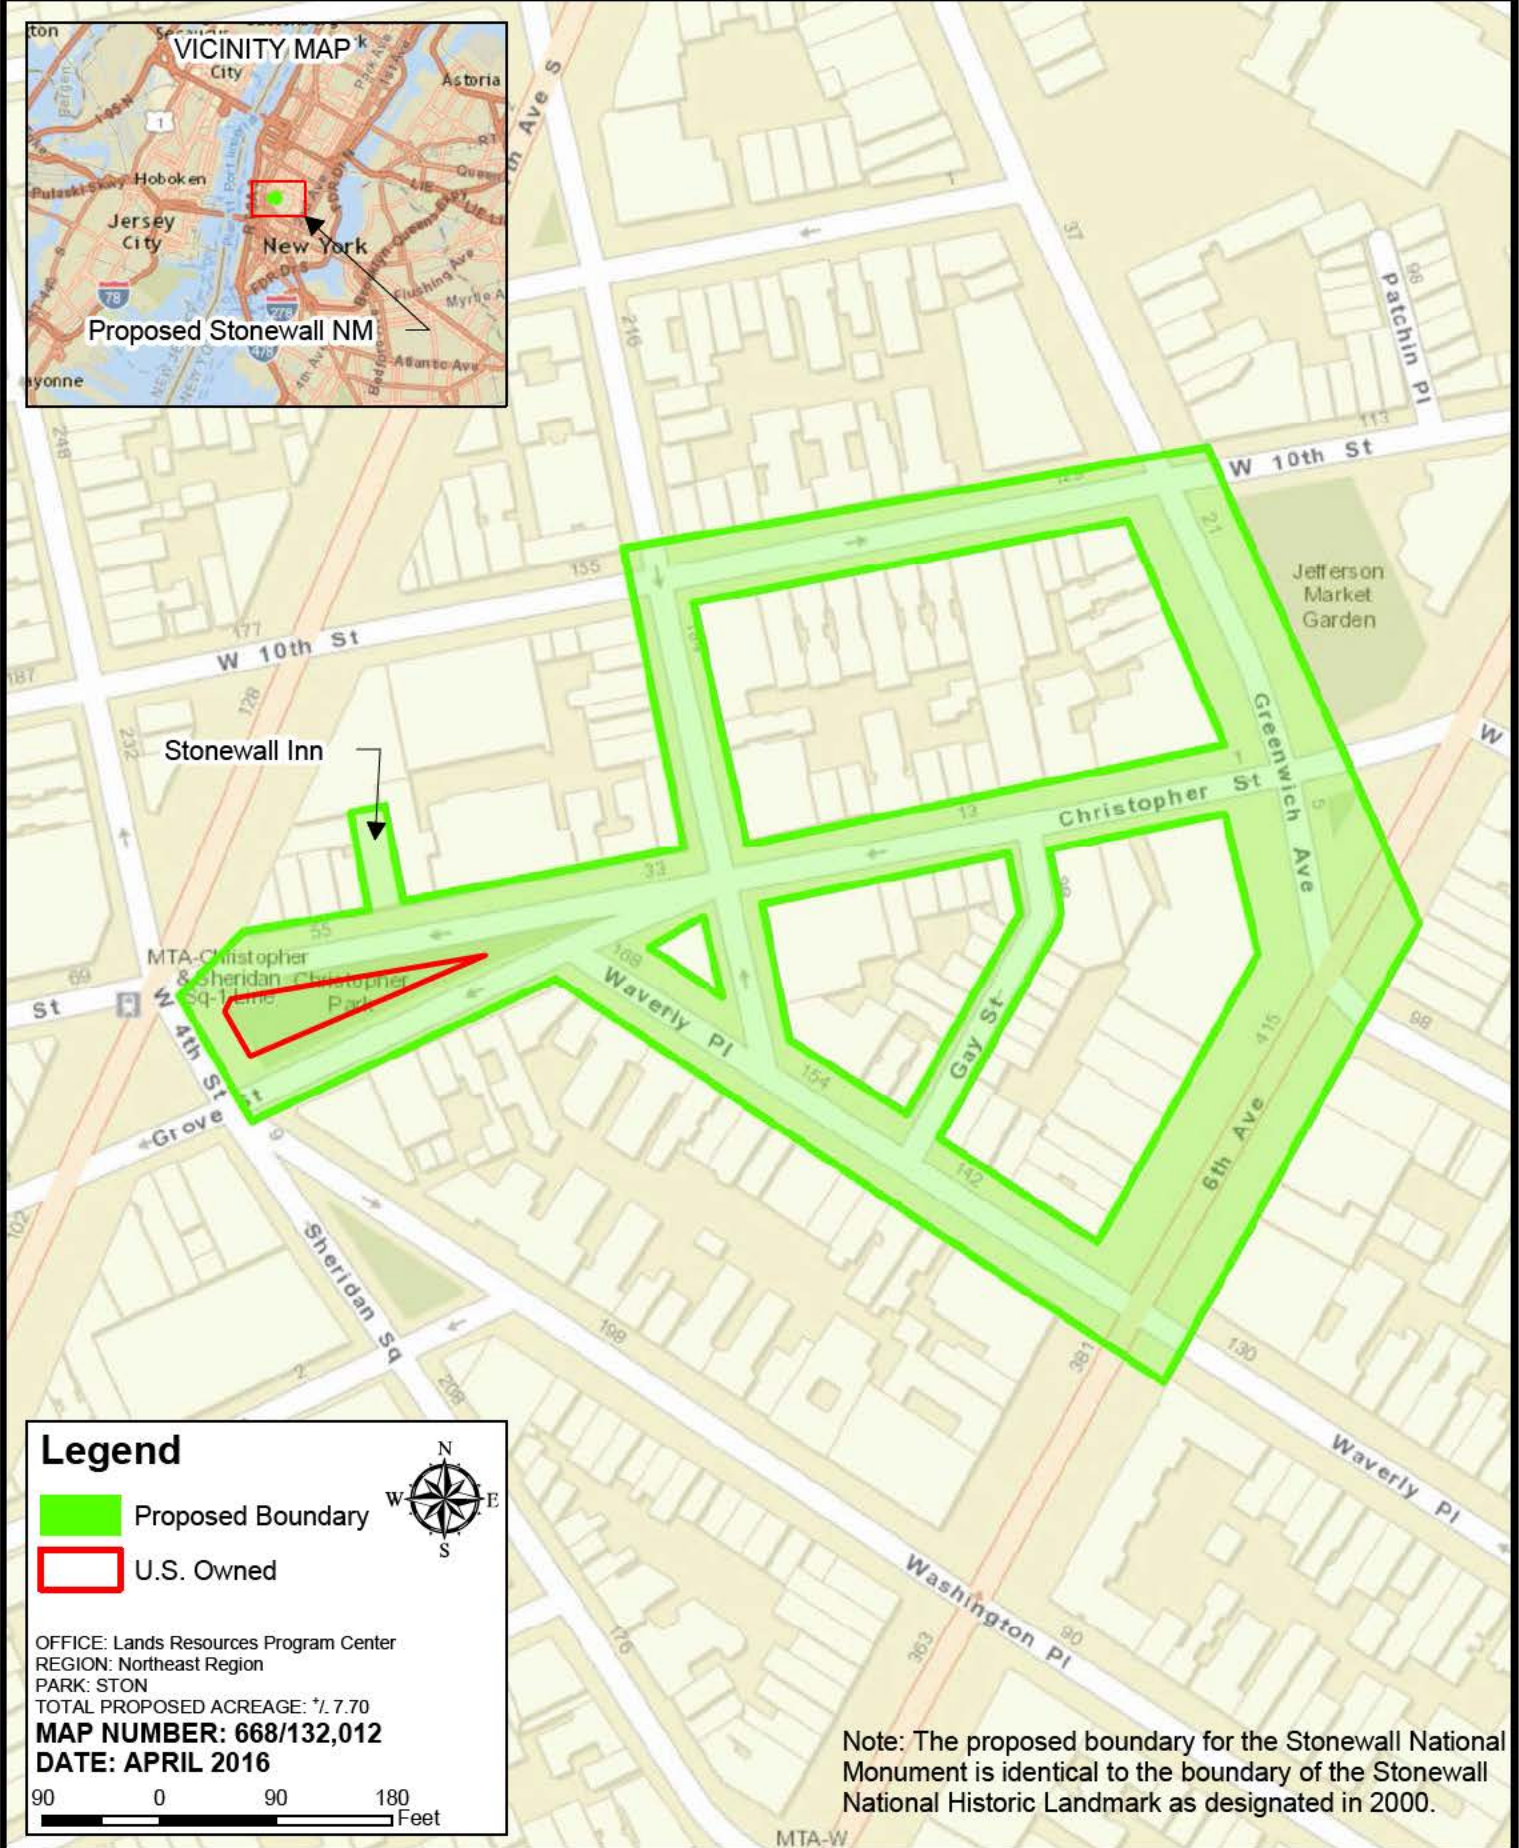

**Legend**

- Proposed Boundary
- U.S. Owned

OFFICE: Lands Resources Program Center  
REGION: Northeast Region  
PARK: STON  
TOTAL PROPOSED ACREAGE: ± 7.70  
**MAP NUMBER: 668/132,012**  
**DATE: APRIL 2016**

90 0 90 180 Feet

Note: The proposed boundary for the Stonewall National Monument is identical to the boundary of the Stonewall National Historic Landmark as designated in 2000.

STON 10-114 Special Park Uses Permit 01-2018 \_4.pdf



**SPECIAL USE PERMIT**  
**STONEWALL NATIONAL MONUMENT**  
26 Wall Street  
New York, N.Y. 10005  
Telephone 212.668.2561



Name MICHAEL PETRELIS			
Company/Organization			
Street Address (b) (6)			
City SAN FRANCISCO	State CA	Zip Code 94103	Country USA
Telephone Number (b) (6)	Cell Phone Number (b) (6)		
Fax Number NA			
Email Address (b) (6)			

Park Alpha Code: STON  
Type of Use: Special Event  
Permit # 01-2018

IS HEREBY AUTHORIZED TO USE THE FOLLOWING DESCRIBED LAND OR FACILITIES: STONEWALL NATIONAL MONUMENT- EXTERIOR FLAGPOLE AREA  
**The area must be restored to its original condition at the end of the permit.**

The permit begins at 10:00 AM ON WEDNESDAY, OCTOBER 11, 2017

The permit ends at 2:00 PM on WEDNESDAY, OCTOBER 11, 2017

**NPS has agreed:**

- To provide the in-house sound system and set it up for the event.
- To set up the flag a couple of days before the actual event date.
- To pay for the installation of the flag.

**SUMMARY OF ACTIVITY**

STAGE A SMALL SHORT CEREMONY TO COMMEORATE THE RAINBOW FLAG AT CHRISTOPER PARK, HEAR A FEW COMMENTS FROM LGBT ACTIVISTS, SING A SONG OR TWO AND CELEBRATE NPS STEWARDSHIP OF THE STONEWALL NATIONAL MONUMENT ON OCTOBER 11, 2107.

Tentative Schedule:

- 12:00 Hello and Intro of National Anthem (Ann Northrop)
- 12:02 Anthem (Lea Delaria)
- 12:11 Ann intros Leslie Cagan
- 12:12 Cagan to podium
- 12:15 Ann intros other community guest
- 12:16 Speaker to podium
- 12:19 Ann intros Petrelis for closing remarks, thank you's, invitation to go outside Park to view flag
- 12:22 Petrelis invites participants to leave Park and walk along perimeter to flag

Singer(s) located at Flagpole begin to perform "Over the Rainbow" or "True Colors" as group assembles at flag pole.

12:27 When song ends, Petrelis states, "Welcome to Stonewall National Monument, OUR Park, under OUR flag, long may she wave" (or something to that effect)

Cheers/applause/photo ops

12:30 Finish

**Person on site responsible for adherence to the terms and conditions of the permit:**

FOR THE PERMITTEE: MICHAEL PETRELEIS CELL NUMBER (b) (6)

FOR THE NPS: BARBARA APPLEBAUM CELL NUMBER 646.276.0123

**AUTHORIZING LEGISLATION OR OTHER AUTHORITY: 36 CFR 2.1, 2.13, 2.21, 2.31, 2.32, 2.33, 2.34, 2.35, 2.36, 2.37, 2.38, 2.50, 2.51, 2.52; 40 CFR, 41. U.S. C. 22, DO 53**

APPLICATION FEE	<input type="checkbox"/> Received	Amount
	<input type="checkbox"/> Not Required x	<u>\$WAIVED</u>
PERFORMANCE BOND	<input type="checkbox"/> Required	Amount
	<input type="checkbox"/> Not Required	<u>\$0</u>
LIABILITY INSURANCE	<input type="checkbox"/> Required X	Amount
		<u>\$2,000,000 aggregated and \$1,000,000 per occurrence</u>
	<input type="checkbox"/> Not Required	
COST RECOVERY	<input type="checkbox"/> Required	Amount
	<input type="checkbox"/> Not Required x	<u>\$0</u>
LOCATION FEE	<input type="checkbox"/> Required	Amount
	<input type="checkbox"/> Not Required x	<u>\$0</u>



ISSUANCE of this permit is subject to the attached conditions. The undersigned hereby accepts this permit subject to the terms, covenants, obligations, and reservations, expressed or implied herein.

_____	Title:	Date:
PERMITTEE Signature		
_____	Title: Chief, Interpretation, Education and	Date:
Authorizing NPS Official	Visitor Services	
_____	Title:	Date:
Authorizing NPS Official ( <i>additional, if required</i> )		

NPS Form 10-114 (Rev. 04/2016)  
National Park Service

### CONDITIONS OF THIS PERMIT

1. The PERMITTEE is prohibited from giving false information; to do so will be considered a breach of conditions and be grounds for revocation: [36 CFR 2.32(a) (3)].
2. The PERMITTEE shall exercise this privilege subject to the supervision of the Superintendent or designee, and shall comply with all applicable Federal, State, county and municipal laws, ordinances, regulations, codes, and the terms and conditions of this permit. Failure to do so may result in the immediate suspension of the permitted activity or the termination of the permit.
3. If any provision of this permit shall be found to be invalid or unenforceable, the remainder of this permit shall not be affected and the other provisions of this permit shall be valid and be enforced to the fullest extent permitted by law.
4. The PERMITTEE is responsible for making all necessary contacts and arrangements with other Federal, State, and local agencies to secure required inspections, permits, licenses, etc. Failure to comply with any of the terms and conditions of this permit may result in the immediate suspension or revocation of the permit. All costs associated with clean up or damage repairs in conjunction with a terminated permit will be the responsibility of the PERMITTEE.
5. This permit may be revoked at the discretion of the Superintendent upon 24 hour notice, or without notice if damage to resources or facilities occurs or is threatened, notwithstanding any other term or condition of the permit to the contrary.
6. This agreement is made upon the express condition that the United States, its agents and employees shall be free from all liabilities and claims for damages and/or suits for or by reason of any injury, injuries, or death to any person or persons or property of any kind whatsoever, whether to the person or property of the PERMITTEE and its agents or employees, or third parties, from any cause or causes whatsoever while in or upon said premises or any part thereof during the term of this agreement or occasioned by any occupancy or use of said premises or any activity carried on by the PERMITTEE in connection herewith, and the PERMITTEE hereby covenants and agrees to indemnify, defend, save and hold harmless the United States, its agents, and employees from all liabilities, charges, expenses and costs on account of or by reason of any such injuries, deaths, liabilities, claims, suits or losses however occurring or damages growing out of the same.

7. The PERMITTEE agrees to carry general liability insurance against claims occasioned by the action or omissions of the PERMITTEE, its agents and employees in carrying out the activities and operations authorized by this permit. The policy shall be in the amount of \$2,000,000 aggregated and \$1,000,000 per occurrence and underwritten by a United States company naming the United States of America as additionally insured. The PERMITTEE agrees to provide the Superintendent with a Certificate of Insurance with the proper endorsements prior to the effective date of the permit.
8. The PERMITTEE agrees to deposit with the park a bond in the amount of \$0.00 from an authorized bonding company or in the form of cash or cash equivalent, to guarantee that all financial obligations to the park will be met, including the restoration and rehabilitation of the permitted area.
9. Costs incurred by the park as a result of accepting and processing the application and managing and monitoring the permitted activity will be reimbursed by the PERMITTEE. Administrative costs and estimated costs for activities on site must be paid when the permit is approved. If any additional costs are incurred by the park, the PERMITTEE will be billed at the conclusion of the permit. Should the estimated costs paid exceed the actual costs incurred; the difference will be returned to the PERMITTEE.
10. The person named on the permit as in charge of the permitted activity on-site must have full authority to make any decisions about the activity and must remain on-site at all times. He/she shall be responsible for all individuals, groups, vendors, etc. involved with the permit.
11. As a condition of acceptance of this permit by the PERMITTEE and pursuant to 41 U.S. C. 22, "No Member of Congress shall be admitted to any share or part of any contract or agreement made, entered into, or accepted by or on behalf of the United States, or to any benefit to arise thereupon."
12. Nothing herein contained shall be construed as binding the Service to expend in any one fiscal year any sum in excess of appropriations made by Congress or administratively allocated for the purpose of this Agreement for the fiscal year, or to involve the Service in any contract or other obligation for the further expenditure of money in excess of such appropriations or allocations.
13. This permit may not be transferred or assigned without the prior written consent of the Superintendent.
14. The PERMITTEE shall exercise this privilege subject to the supervision of the Superintendent, and shall comply with all applicable laws and regulations of the area.
15. The PERMITTEE shall own all rights of every kind in and to all photographs and recordings made by it in the park and shall have the right to use such photographs and/or recordings in any manner it may desire without limitation or restriction of any kind. The permit does not grant rights regarding the filming, photography or recording of individuals on NATIONAL PARK SERVICE property. In addition, rights owned by other individuals or institutions are not impacted or changed by this permit.
16. This permit may be used between the hours and dates stated on the face of the permit. No activity, including arrival of vehicles and/or personnel is permitted before or after designated hours. All personnel, equipment and vehicles must be clear of the NATIONAL PARK SERVICE property by the expiration of the permit.

17. A copy of this permit will be kept on site at all times and will be held by PERMITTEE. The PERMITTEE will have the full authority to make decisions and must remain on site at all times during the project. The PERMITTEE will be responsible for all individuals, groups, contractors, etc., involved with the permit activities.
18. The PERMITTEE will comply with state laws, county ordinances, regulations, and industry practices concerning use and/or employment of minors. The PERMITTEE will provide a complete listing of such minors involved in the project, indicating numbers and age range. The PERMITTEE is responsible for submitting a list if condition is applicable.
19. Smoking is prohibited on the parks grounds.
20. First aid and personal safety are the responsibility of the PERMITTEE. In the case of any emergency, notify the New York City Police Department at Telephone #911.
21. All exterior walkways and means of egress must remain unobstructed for safety reasons.
22. No fees may be collected, no donations solicited, no commercial activity conducted at the Park Site and no articles offered for sale.
23. The location and placement of all equipment is at the discretion of the NATIONAL PARK SERVICE and subject to relocating for resource protection, safety concerns, etc.
24. All necessary safety precautions will be taken should cabling of any distance be laid. All power cords and cabling must be secured to avoid any tripping hazards.
25. Historic, natural and cultural resources, and landscape features, must be protected from damage or injury.
26. Utmost care will be exercised to see that Christopher Park and the surrounding garden will remain unaltered; no natural, historic or cultural features are injured, and after completion of the film project, as required by the official in charge, the area will either be cleaned up or restored to its prior condition, or after clean-up, left in a condition satisfactory to the official in charge.
27. Historic objects may not be touched or moved, except by park staff. If the need to move any object is anticipated, special arrangements must be made in advance.
28. PERMITTEE will comply with state laws, county ordinances, regulations, and industry practices concerning use and/or employment of minors. Identify age range and number of minors involved in the project.
29. Equipment and personnel are restricted to the bricked area in front of Christopher Park, the gardens and the stone path in the back gardens.
30. Every effort will be made by the PERMITTEE to minimized disruption to parks visitors during filming. The public will be allowed to watch the film shoot.
31. A complete and legible copy of this permit must be retained on-site at all times by the PERMITTEE while operating under the authority granted.

JOB NO.: 15-39477


AREA OF THE LOT = 5,170.96 SQ. FT. = 0.12 ACRES



7th AVENUE SOUTH  
(100' WIDE)

CHRISTOPHER STREET  
(50' WIDE)

WEST 4th STREET  
(IRREGULAR WIDTH)

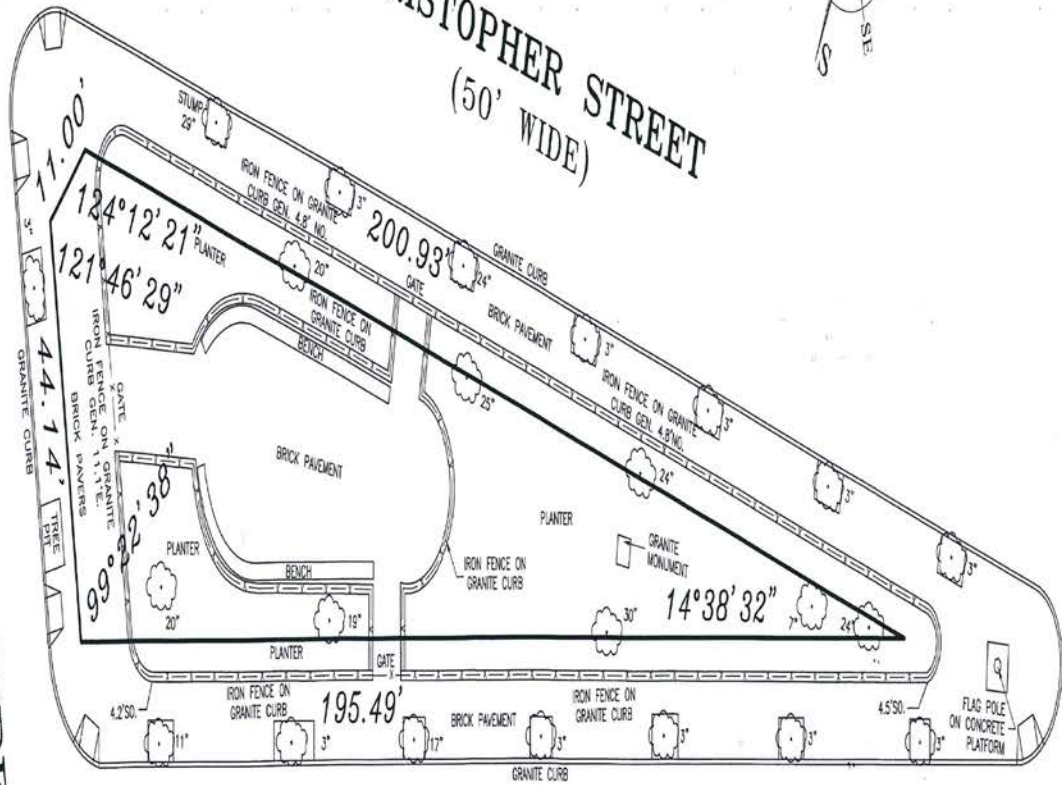

GROVE STREET  
(50' WIDE)

THE EXISTENCE OF RIGHT OF WAYS AND/OR EASEMENTS OF RECORD, IF ANY, NOT SHOWN ARE NOT CERTIFIED.

THE OFFSETS OR DIMENSIONS SHOWN FROM THE STRUCTURES TO THE PROPERTY LINES ARE FOR A SPECIFIC PURPOSE AND USE AND THEREFORE ARE NOT INTENDED TO GUIDE THE ERECTION OF FENCES, RETAINING WALLS, POOLS, PLANTING AREAS, MONUMENTS TO STRUCTURES AND ANY OTHER CONSTRUCTION.

UNAUTHORIZED ALTERATION OR ADDITION TO THIS SURVEY IS A VIOLATION OF SECTION 7209 OF THE NEW YORK STATE EDUCATION LAW. COPIES OF THIS SURVEY MAP NOT BEARING THE LAND SURVEYOR'S INKED SEAL OR EMBOSSED SEAL SHALL NOT BE CONSIDERED TO BE A VALID TRUE COPY.

CERTIFICATION INDICATED HEREON SHALL RUN ONLY TO THE PERSON FOR WHOM THE SURVEY IS PREPARED, AND ON HIS BEHALF TO THE TITLE COMPANY, GOVERNMENTAL AGENCY AND LENDING INSTITUTION LISTED HEREON, AND TO THE ASSIGNEES OF THE LENDING INSTITUTION. CERTIFICATIONS ARE NOT TRANSFERABLE TO ADDITIONAL INSTITUTIONS OR SUBSEQUENT OWNERS.



*[Handwritten Signature]*

ALEXANDER TSUKERMAN N.Y.S. L.S. N9050189


TAX DESIGNATION:

BLOCK: 592, LOT: 87

SURVEYED ON: DECEMBER 08, 2015

DRAWN BY: M.K.

CHECKED BY: A.T.

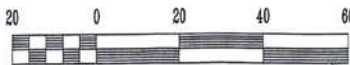

Scale 1" = 20'

MAP of SURVEY  
of CHRISTOPHER PARK

LOCATED AT:  
BOROUGH OF MANHATTAN, COUNTY,  
CITY AND STATE OF NEW YORK

**LEONARD J. STRANDBERG AND ASSOCIATES,**  
CONSULTING ENGINEERS AND LAND SURVEYORS, P.C.  
32 SMITH STREET, FREEPORT, NY 11520  
516-378-2064 • 212-213-4080 • FAX 516-378-6849

Petrelis SUP Application for STON\_1.pdf



**APPLICATION FOR SPECIAL PARK USE PERMIT**



Stonewall National Monument  
National Park Service  
Attention: Special Park Use Program Coordinator  
26 Wall Street, Second Floor  
New York, New York 10005  
Office Number: 212.668.2561

Please supply the information requested below. **Attach additional sheets, if necessary, to provide required information.** A nonrefundable processing fee of \$50.00 must accompany this application unless the requested use is an exercise of a First Amendment right. You must allow sufficient time for the park to process your request; check with the park for guidelines. You will be notified of the status of the application and the necessary steps to secure your final permit. Your permit may require the payment of cost recovery charges and proof of liability insurance naming the United States of America an additional insured.

\* Enter either a Social Security Number OR a tax ID number; we do not require both.

Applicant Name <i>Michael Petrelis</i>				Company/Organization Name			
Social Security Number*				Tax Identification Number*			
(b) (6)							
Street Address							
City	State	Zip Code	Country	City	State	Zip Code	Country
<i>SAN FRANCISCO</i>	<i>CA</i>	<i>94103</i>	<i>USA</i>				
Telephone Number <i>(b) (6)</i>				Contact Name			
Cell Phone Number <i>(b) (6)</i>				Telephone Number			
Fax Number				Fax Number			
Email Address <i>(b) (6)</i>				Address			
Description of Proposed Activity (attach diagram and/or additional pages, if necessary) <i>Stage a small &amp; short ceremony to raise a 3'x5' rainbow flag at Christopher Park, hear a few comments from LGBT activists, sing a song or two and celebrate NPS stewardship of the Stonewall National Monument on Oct 11<sup>th</sup>, 2017</i>							
Requested Location <i>Flagstaff at Christopher Park</i>							
Set-Up Begins		Activity Begins		Activity Ends		Removal Completed	
Date	<i>10-11-17</i>	Date	<i>10-11-17</i>	Date	<i>10-11-17</i>	Date	<i>10-11-17</i>
Time	<i>10</i> <input checked="" type="checkbox"/> AM <input type="checkbox"/> PM	Time	<i>12</i> <input type="checkbox"/> AM <input checked="" type="checkbox"/> PM	Time	<i>1</i> <input type="checkbox"/> AM <input checked="" type="checkbox"/> PM	Time	<i>2</i> <input type="checkbox"/> AM <input checked="" type="checkbox"/> PM
Date		Date		Date		Date	
Time	<input type="checkbox"/> AM <input type="checkbox"/> PM	
Date		Date		Date		Date	
Time	<input type="checkbox"/> AM <input type="checkbox"/> PM	

Maximum Number of Participants (Best Estimate) <span style="font-size: 1.2em;">50-60</span>	Maximum Number of Vehicles (attach parking plan)			
	Cars <span style="font-size: 1.2em;">N/A</span>	Vans/Light Trucks	Utility Vans/Trucks	Buses/Oversized Vehicles
Support equipment (list all equipment; attach additional pages if necessary) <span style="font-size: 1.2em;">We may have a gay freedom band play music and also use a sound amplification system and speakers</span>				
List support personnel including addresses and telephones; attach additional pages if necessary				
Name	<span style="font-size: 1.2em;">Michael Petrelis</span> <span style="background-color: gray; color: black; padding: 2px 10px;">(b) (6)</span>			Cell Phone Number
	<span style="font-size: 1.2em;">SF CA 94103</span>			<span style="background-color: gray; color: black; padding: 2px 10px;">(b) (6)</span>
Individual in charge of activity onsite who is authorized to make decisions related to the permitted activity:				Cell Phone Number
<span style="font-size: 1.2em;">SAME AS ABOVE</span>				
Is this an exercise of First Amendment Rights?				<input checked="" type="checkbox"/> Yes <input type="checkbox"/> No
Have you visited the requested area?				<input checked="" type="checkbox"/> Yes <input type="checkbox"/> No
Have you obtained a permit from the National Park Service in the past? (If yes, provide a list of permit dates and locations on a separate page.)				<input type="checkbox"/> Yes <input checked="" type="checkbox"/> No
Do you plan to advertise or issue a press release before the event?				<input checked="" type="checkbox"/> Yes <input type="checkbox"/> No
Will you distribute printed material?				<input checked="" type="checkbox"/> Yes <input type="checkbox"/> No
Is there any reason to believe there will be attempts to disrupt, protest or prevent your event? (If yes, please explain on a separate page.)				<input type="checkbox"/> Yes <input checked="" type="checkbox"/> No
Do you intend to solicit donations or offer items for sale? (These activities may require an additional permit.)				<input type="checkbox"/> Yes <input checked="" type="checkbox"/> No
<b>You are encouraged to attach additional pages with information useful in evaluating your permit request including:</b> staging, sound systems, parking plan, security plans, sanitary facilities, crowd control, emergency medical plan, use of any building, site clean-up, etc.				
The applicant by his or her signature certifies that all the information given is complete and correct, and that no false or misleading information or statements have been given.				
Printed Name			Title	
<span style="font-size: 1.2em;">Michael Petrelis</span>			<span style="font-size: 1.2em;">Community Organizer</span>	
Signature			Date	
<span style="font-size: 1.2em;">M Petrelis</span>			<span style="font-size: 1.2em;">8-21-2017</span>	

Fwd\_ STON briefing(1).pdf



**From:** [Cinda Waldbuesser](#)  
**To:** [Jane Ahern](#)  
**Subject:** Fwd: STON briefing  
**Date:** Friday, October 06, 2017 11:54:03 AM  
**Attachments:** [ATT00001.htm](#)  
[STON\\_flagpole.png](#)  
[ATT00002.htm](#)  
[Stonewall Flags Briefing Statement 100617.docx](#)  
[ATT00003.htm](#)  
[Christopher Park Survey 2015.pdf](#)  
[ATT00004.htm](#)  
[STON NM designation map.pdf](#)  
[ATT00005.htm](#)  
[STON 10-114 Special Park Uses Permit 01-2018 Michael Petrelis \(1\).docx](#)  
[ATT00006.htm](#)  
[Petrelis SUP Application for STON.pdf](#)  
[ATT00007.htm](#)

---

FYI

Begin forwarded message:

**From:** "Vietzke, Gay" <[gay\\_vietzke@nps.gov](mailto:gay_vietzke@nps.gov)>  
**To:** Lisa Mendelson-Ielmini <[lmendelson@nps.gov](mailto:lmendelson@nps.gov)>, Bob Vogel <[bob\\_vogel@nps.gov](mailto:bob_vogel@nps.gov)>  
**Cc:** Joshua Laird <[joshua\\_laird@nps.gov](mailto:joshua_laird@nps.gov)>, Cinda Waldbuesser <[cinda\\_waldbuesser@nps.gov](mailto:cinda_waldbuesser@nps.gov)>  
**Subject:** Fwd: STON briefing

FYI -

Please let us know if you need additional information.

Thanks!

Gay

----- Forwarded message -----

**From:** Laird, Joshua <[joshua\\_laird@nps.gov](mailto:joshua_laird@nps.gov)>  
**Date:** Fri, Oct 6, 2017 at 1:48 PM  
**Subject:** STON briefing  
**To:** Gay Vietzke <[Gay\\_Vietzke@nps.gov](mailto:Gay_Vietzke@nps.gov)>, Jane Ahern <[jane\\_ahern@nps.gov](mailto:jane_ahern@nps.gov)>, "Warren, John" <[john\\_warren@nps.gov](mailto:john_warren@nps.gov)>, Cinda Waldbusser <[cinda\\_waldbuesser@nps.gov](mailto:cinda_waldbuesser@nps.gov)>, Shirley McKinney <[shirley\\_mckinney@nps.gov](mailto:shirley_mckinney@nps.gov)>, Barbara Applebaum <[barbara\\_applebaum@nps.gov](mailto:barbara_applebaum@nps.gov)>, Minerva Anderson <[minerva\\_anderson@nps.gov](mailto:minerva_anderson@nps.gov)>

Here is the updated package, with revised briefing memo and maps.

Note that we have confirmed that the flagpole is OUTSIDE the land area transferred to the NPS, but is within the larger national monument designation. We manage the flagpole as a part of our overall management of Christopher Park (this is now in the briefing).

Joshua

--

**Joshua Laird**

Commissioner, National Parks of New York Harbor  
Federal Hall National Memorial  
26 Wall Street, New York, NY 10005  
tel. 212-668-5180 cell. 718-775-6038



--

**Gay Vietzke**

**Regional Director, Northeast Region**  
National Park Service  
215-597-3503

Notice: This e-mail transmission contains information that is solely for the use of the individual(s) or entity to whom or which it is addressed. If you are not the intended recipient, any review, copying, printing, disclosure, distribution or any other use of this information may be considered unlawful. If you received this e-mail in error, please notify the sender and delete the subject e-mail. Thank you.

STON flagpole\_2.pdf



Stonewall Flags Briefing Statement 100617\_3.pdf

## Briefing Statement Stonewall National Monument Flagpole

**Bureau:** National Park Service  
**Issue:** Rainbow Flag at Stonewall National Monument  
**Park:** Stonewall National Monument

### Key Points:

- Community members, visitors and other members of the public have frequently requested that we raise the rainbow flag at Stonewall National Monument (STON).
- The site has an existing nautical style flagpole with yardarm. The US flag is in the top, center position with the POW/MIA flag below it. A NYC Parks Department flag and NYC municipal flag on the yardarm ends were replaced with the rainbow flag and an NPS flag respectively.
- In deciding how to respond to community requests for the flag, the park consulted federal and Departmental flag codes. It was determined that there are no regulations that prevent the flying of the rainbow flag. This was an important factor in the Park's decision.
- On August 21, 2017, the Park received a permit application from Michael Petrelis for a First Amendment event to raise a rainbow flag in the park. Mr. Petrelis previously filed a FOIA request for documents relating to the Park's assessment of requests to raise a rainbow flag at STON.
- The Park determined that it would raise the rainbow flag itself, without a ceremony, in response to broader community requests. This was accomplished on September 28, 2017. Mr. Petrelis has therefore modified his proposed event to omit raising the flag. The current draft permit includes remarks and singing only.
- STON intends to issue a Special Park Use permit to Mr. Petrelis for an event on October 11, 2017, which coincides with National Coming Out Day.
- Park staff are typically assigned to monitor permitted events to make certain park resources are protected. While park representatives sometimes offer welcoming remarks to the attendees of a permitted event, the applicant has been informed that we will not be doing so on this occasion.

### Background:

- STON was designated a National Monument in June 2016.
- The land comprising STON was previously a NYC municipal park (Christopher Park) that was donated/transferred to the federal government prior to designation.
- The flagpole is located in a portion of the park that is outside the area transferred to the federal government. However, it falls within the larger interpretive boundary included within the 2016 National Monument designation and is managed by the NPS along with the rest of Christopher Park (see attached NM and park survey maps).
- The National Park Service is preparing a foundation document to guide planning and management of the site. The first comment period runs from September 26, 2017 through October 26, 2017.
- The National Park Service has staffed the site for the past two summers. Community members, visitors and other members of the public frequently request that we raise the rainbow flag on the flagpole.

- The City of New York and the National Park Service have a Cooperative Management Agreement. The NYC Parks Department supports the Monument by providing day-to-day maintenance.
- The flagpole was installed by the City in 1936 with a plaque dedicated to Ephraim Elmer Ellsworth, a New Yorker who was the first officer killed during the Civil War.

**Current Status:**

- The POW/MIA flag, which was previously raised by the City in accordance with local law, was left in place at the request of the City and in consideration of community and local veterans groups that value its presence.
- The bottom of the lanyard is 9 feet off the ground, meaning it can only be accessed with a ladder or lift. The flags remain in place at all times and are raised/lowered only when in need of replacement due to condition.

**Point of Contact:**


Shirley McKinney, Superintendent: [shirley\\_mckinney@nps.gov](mailto:shirley_mckinney@nps.gov) or (212) 212-825-6991

Christopher Park Survey 2015\_1.pdf



JOB NO.: 15-39477


AREA OF THE LOT = 5,170.96 SQ. FT. = 0.12 ACRES

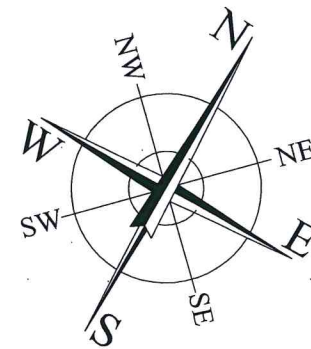

7th AVENUE SOUTH  
(100' WIDE)

CHRISTOPHER STREET  
(50' WIDE)

WEST 4th STREET  
(IRREGULAR WIDTH)

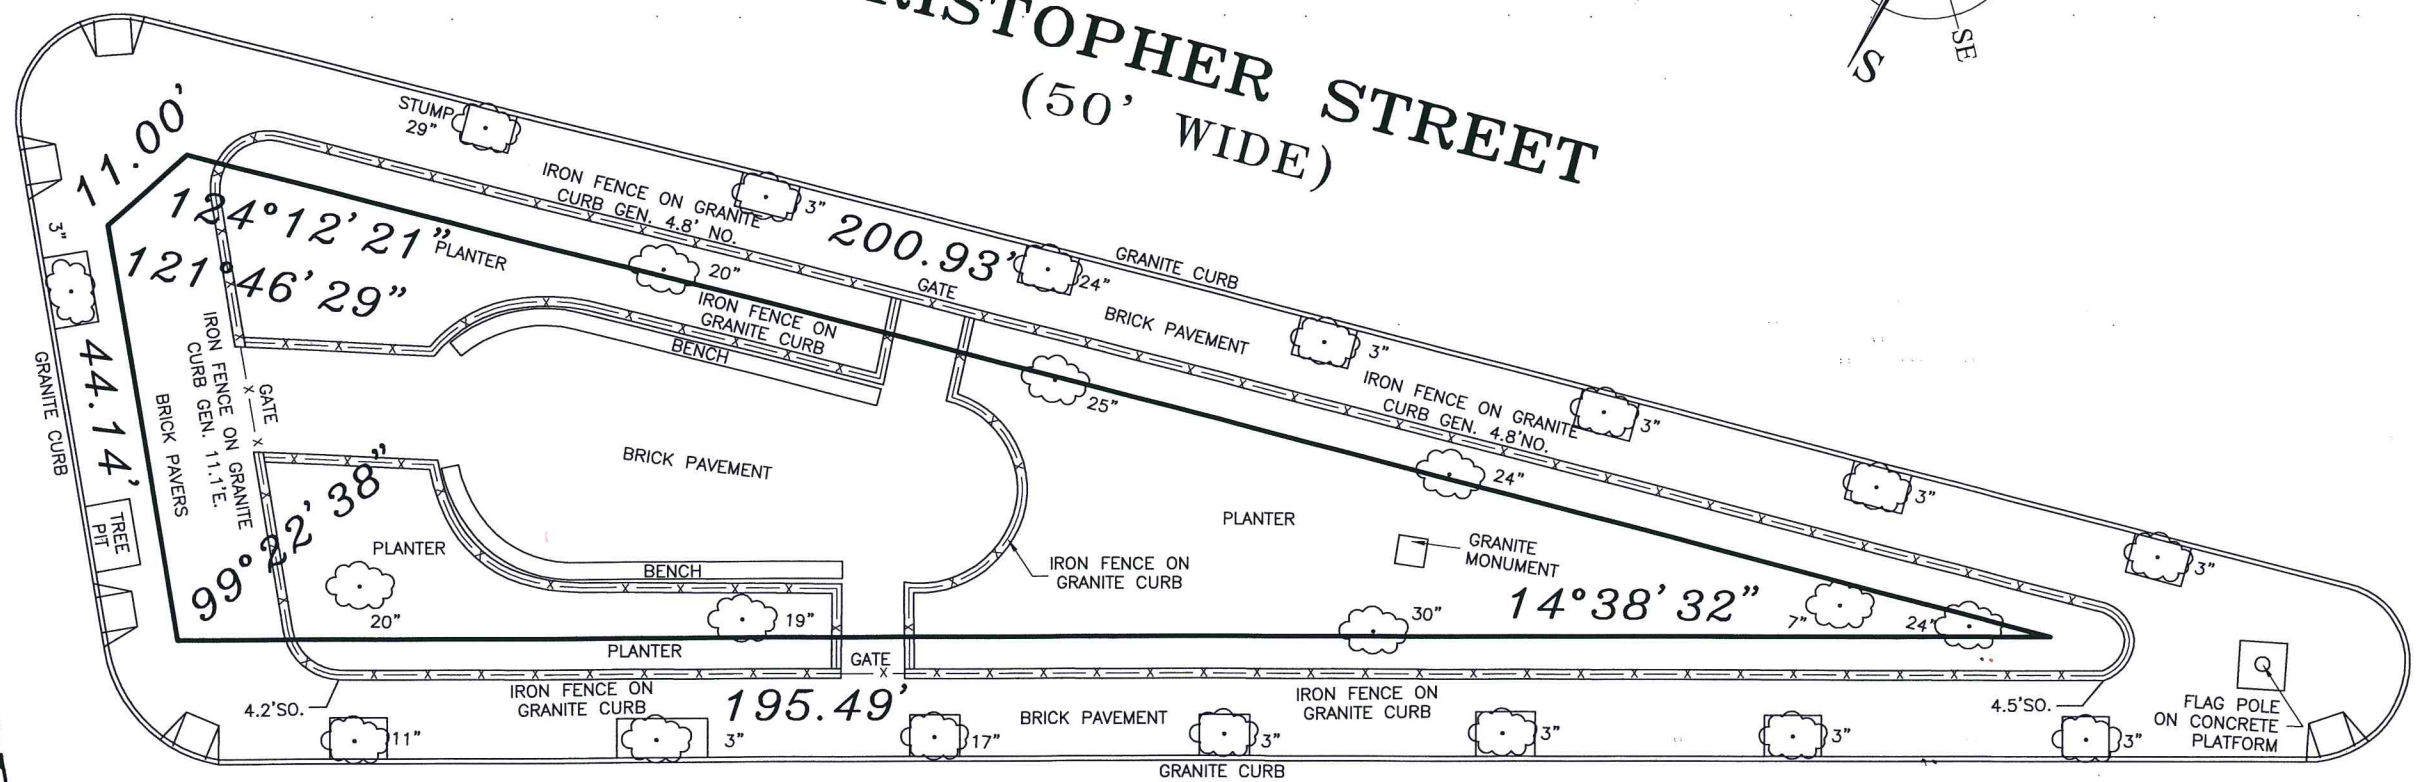

GROVE STREET  
(50' WIDE)

THE EXISTENCE OF RIGHT OF WAYS AND/OR EASEMENTS OF RECORD, IF ANY, NOT SHOWN ARE NOT CERTIFIED.

THE OFFSETS OR DIMENSIONS SHOWN FROM THE STRUCTURES TO THE PROPERTY LINES ARE FOR A SPECIFIC PURPOSE AND USE AND THEREFORE ARE NOT INTENDED TO GUIDE THE ERECTION OF FENCES, RETAINING WALLS, POOLS, PLANTING AREAS, ADDITIONS TO STRUCTURES AND ANY OTHER CONSTRUCTION.

UNAUTHORIZED ALTERATION OR ADDITION TO THIS SURVEY IS A VIOLATION OF SECTION 7209 OF THE NEW YORK STATE EDUCATION LAW. COPIES OF THIS SURVEY MAP NOT BEARING THE LAND SURVEYOR'S INKED SEAL OR EMBOSSED SEAL SHALL NOT BE CONSIDERED TO BE A VALID TRUE COPY.

CERTIFICATION INDICATED HEREON SHALL RUN ONLY TO THE PERSON FOR WHOM THE SURVEY IS PREPARED, AND ON HIS BEHALF TO THE TITLE COMPANY, GOVERNMENTAL AGENCY AND LENDING INSTITUTION LISTED HEREON, AND TO THE ASSIGNEES OF THE LENDING INSTITUTION. CERTIFICATIONS ARE NOT TRANSFERABLE TO ADDITIONAL INSTITUTIONS OR SUBSEQUENT OWNERS.



*Alexander Tsukerman*

ALEXANDER TSUKERMAN N.Y.S. L.S. N9050189


TAX DESIGNATION:

BLOCK: 592, LOT: 87

SURVEYED ON: DECEMBER 08, 2015

DRAWN BY: M.K.

CHECKED BY: A.T.

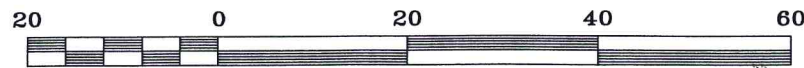

Scale 1" = 20'

# MAP of SURVEY of CHRISTOPHER PARK

LOCATED AT:  
BOROUGH OF MANHATTAN, COUNTY,  
CITY AND STATE OF NEW YORK




LEONARD J. STRANDBERG AND ASSOCIATES,  
CONSULTING ENGINEERS AND LAND SURVEYORS, P.C.  
32 SMITH STREET, FREEPORT, NY 11520  
516-378-2064 • 212-213-4090 • FAX 516-378-6649

STON NM designation map\_1.pdf

# Stonewall National Monument Proposed Boundary

National Park Service  
U.S. Department of the Interior

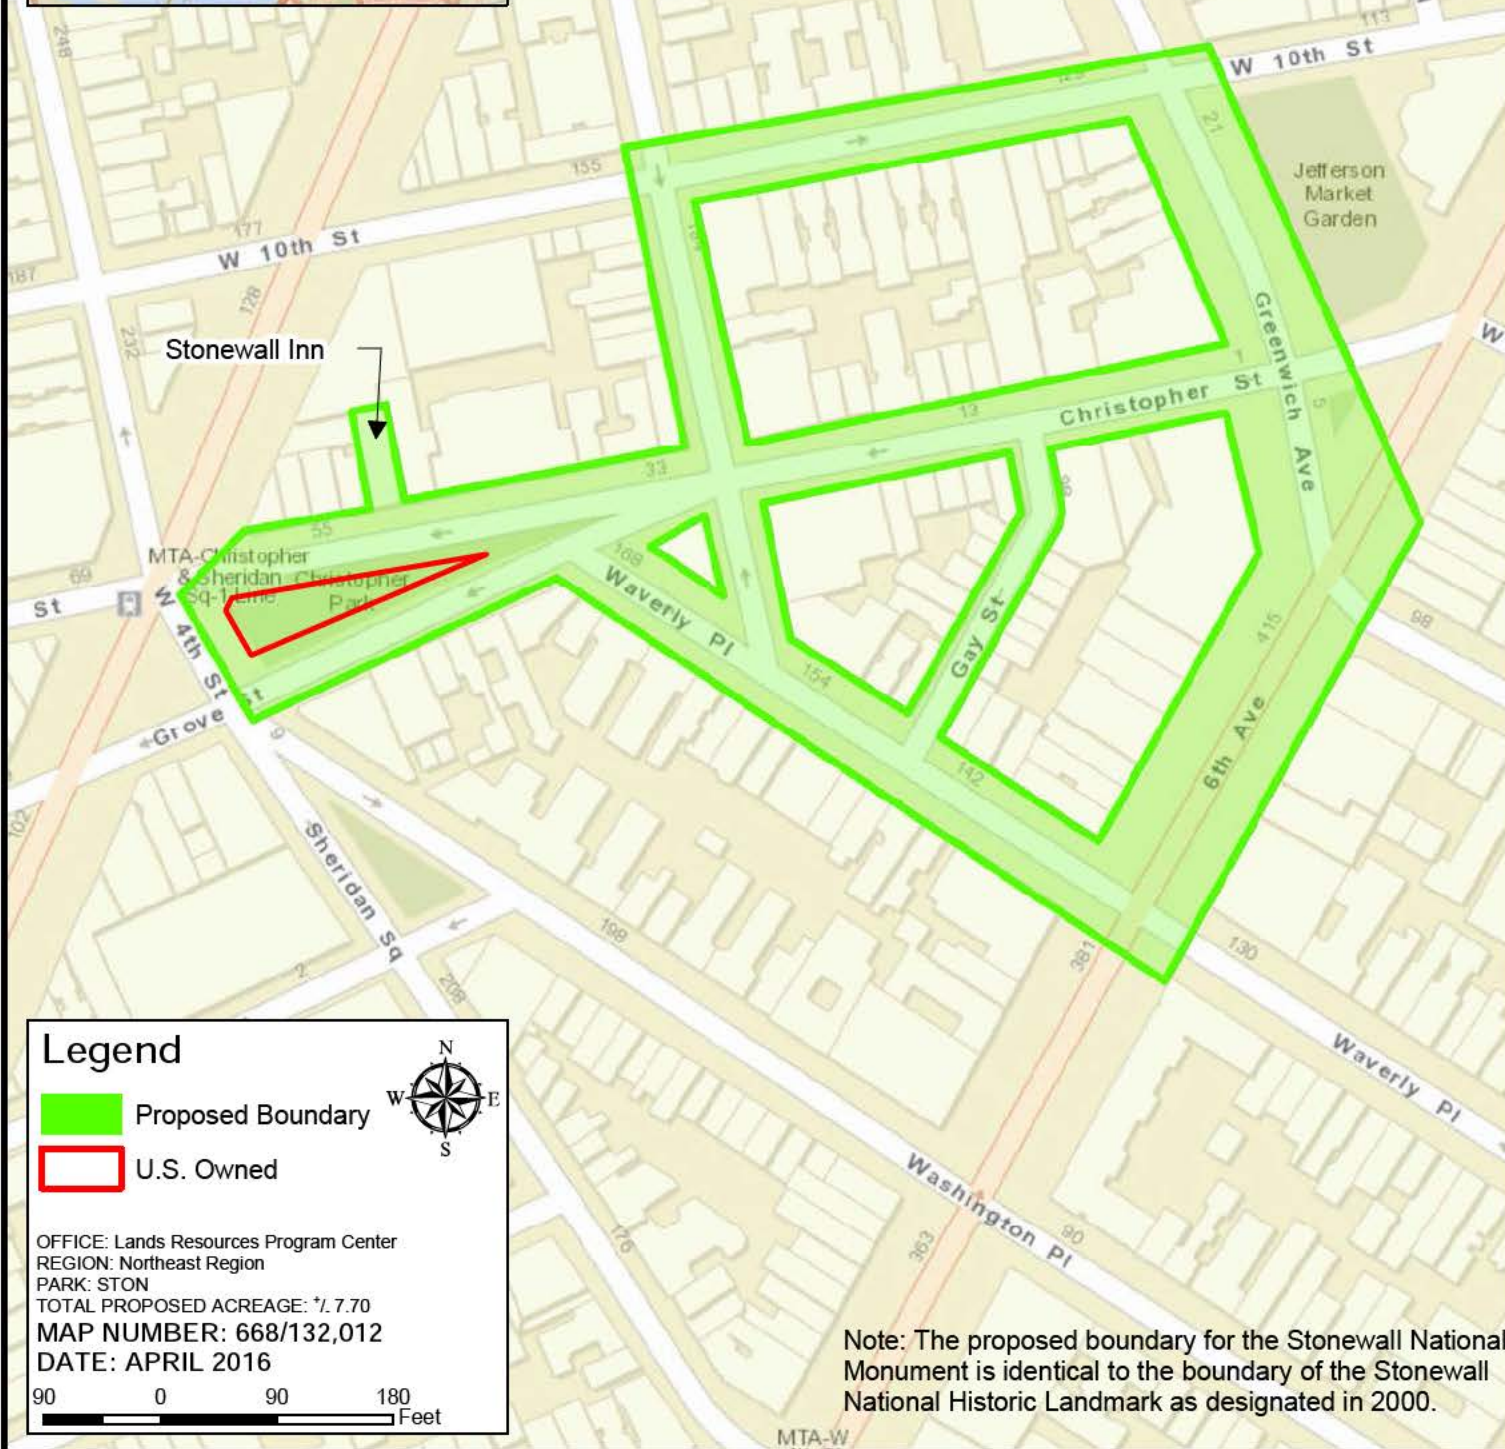

STON 10-114 Special Park Uses Permit 01-2018 \_5.pdf



**SPECIAL USE PERMIT**  
**STONEWALL NATIONAL MONUMENT**  
26 Wall Street  
New York, N.Y. 10005  
Telephone 212.668.2561



Name MICHAEL PETRELIS			
Company/Organization			
Street Address (b) (6)			
City SAN FRANCISCO	State CA	Zip Code 94103	Country USA
Telephone Number (b) (6)	Cell Phone Number (b) (6)		
Fax Number NA			
Email Address (b) (6)			

Park Alpha Code: STON  
Type of Use: Special Event  
Permit # 01-2018

IS HEREBY AUTHORIZED TO USE THE FOLLOWING DESCRIBED LAND OR FACILITIES: STONEWALL NATIONAL MONUMENT- EXTERIOR FLAGPOLE AREA  
**The area must be restored to its original condition at the end of the permit.**

The permit begins at 10:00 AM ON WEDNESDAY, OCTOBER 11, 2017

The permit ends at 2:00 PM on WEDNESDAY, OCTOBER 11, 2017

**NPS has agreed:**

- To provide the in-house sound system and set it up for the event.
- To set up the flag a couple of days before the actual event date.
- To pay for the installation of the flag.

**SUMMARY OF ACTIVITY**

STAGE A SMALL SHORT CEREMONY TO COMMEORATE THE RAINBOW FLAG AT CHRISTOPER PARK, HEAR A FEW COMMENTS FROM LGBT ACTIVISTS, SING A SONG OR TWO AND CELEBRATE NPS STEWARDSHIP OF THE STONEWALL NATIONAL MONUMENT ON OCTOBER 11, 2107.

Tentative Schedule:

- 12:00 Hello and Intro of National Anthem (Ann Northrop)
- 12:02 Anthem (Lea Delaria)
- 12:11 Ann intros Leslie Cagan
- 12:12 Cagan to podium
- 12:15 Ann intros other community guest
- 12:16 Speaker to podium
- 12:19 Ann intros Petrelis for closing remarks, thank you's, invitation to go outside Park to view flag
- 12:22 Petrelis invites participants to leave Park and walk along perimeter to flag

Singer(s) located at Flagpole begin to perform "Over the Rainbow" or "True Colors" as group assembles at flag pole.

12:27 When song ends, Petrelis states, "Welcome to Stonewall National Monument, OUR Park, under OUR flag, long may she wave" (or something to that effect)

Cheers/applause/photo ops

12:30 Finish

**Person on site responsible for adherence to the terms and conditions of the permit:**

FOR THE PERMITTEE: MICHAEL PETRELEIS CELL NUMBER (b) (6)

FOR THE NPS: BARBARA APPLEBAUM CELL NUMBER 646.276.0123

**AUTHORIZING LEGISLATION OR OTHER AUTHORITY: 36 CFR 2.1, 2.13, 2.21, 2.31, 2.32, 2.33, 2.34, 2.35, 2.36, 2.37, 2.38, 2.50, 2.51, 2.52; 40 CFR, 41. U.S. C. 22, DO 53**

APPLICATION FEE	<input type="checkbox"/> Received	Amount
	<input type="checkbox"/> Not Required x	<u>\$WAIVED</u>
PERFORMANCE BOND	<input type="checkbox"/> Required	Amount
	<input type="checkbox"/> Not Required	<u>\$0</u>
LIABILITY INSURANCE	<input type="checkbox"/> Required X	Amount
		<u>\$2,000,000 aggregated and \$1,000,000 per occurrence</u>
	<input type="checkbox"/> Not Required	
COST RECOVERY	<input type="checkbox"/> Required	Amount
	<input type="checkbox"/> Not Required x	<u>\$0</u>
LOCATION FEE	<input type="checkbox"/> Required	Amount
	<input type="checkbox"/> Not Required x	<u>\$0</u>

ISSUANCE of this permit is subject to the attached conditions. The undersigned hereby accepts this permit subject to the terms, covenants, obligations, and reservations, expressed or implied herein.

_____	Title:	Date:
PERMITTEE Signature		
_____	Title: Chief, Interpretation, Education and	Date:
Authorizing NPS Official	Visitor Services	
_____	Title:	Date:
Authorizing NPS Official ( <i>additional, if required</i> )		

NPS Form 10-114 (Rev. 04/2016)  
National Park Service

### CONDITIONS OF THIS PERMIT

1. The PERMITTEE is prohibited from giving false information; to do so will be considered a breach of conditions and be grounds for revocation: [36 CFR 2.32(a) (3)].
2. The PERMITTEE shall exercise this privilege subject to the supervision of the Superintendent or designee, and shall comply with all applicable Federal, State, county and municipal laws, ordinances, regulations, codes, and the terms and conditions of this permit. Failure to do so may result in the immediate suspension of the permitted activity or the termination of the permit.
3. If any provision of this permit shall be found to be invalid or unenforceable, the remainder of this permit shall not be affected and the other provisions of this permit shall be valid and be enforced to the fullest extent permitted by law.
4. The PERMITTEE is responsible for making all necessary contacts and arrangements with other Federal, State, and local agencies to secure required inspections, permits, licenses, etc. Failure to comply with any of the terms and conditions of this permit may result in the immediate suspension or revocation of the permit. All costs associated with clean up or damage repairs in conjunction with a terminated permit will be the responsibility of the PERMITTEE.
5. This permit may be revoked at the discretion of the Superintendent upon 24 hour notice, or without notice if damage to resources or facilities occurs or is threatened, notwithstanding any other term or condition of the permit to the contrary.
6. This agreement is made upon the express condition that the United States, its agents and employees shall be free from all liabilities and claims for damages and/or suits for or by reason of any injury, injuries, or death to any person or persons or property of any kind whatsoever, whether to the person or property of the PERMITTEE and its agents or employees, or third parties, from any cause or causes whatsoever while in or upon said premises or any part thereof during the term of this agreement or occasioned by any occupancy or use of said premises or any activity carried on by the PERMITTEE in connection herewith, and the PERMITTEE hereby covenants and agrees to indemnify, defend, save and hold harmless the United States, its agents, and employees from all liabilities, charges, expenses and costs on account of or by reason of any such injuries, deaths, liabilities, claims, suits or losses however occurring or damages growing out of the same.

7. The PERMITTEE agrees to carry general liability insurance against claims occasioned by the action or omissions of the PERMITTEE, its agents and employees in carrying out the activities and operations authorized by this permit. The policy shall be in the amount of \$2,000,000 aggregated and \$1,000,000 per occurrence and underwritten by a United States company naming the United States of America as additionally insured. The PERMITTEE agrees to provide the Superintendent with a Certificate of Insurance with the proper endorsements prior to the effective date of the permit.
8. The PERMITTEE agrees to deposit with the park a bond in the amount of \$0.00 from an authorized bonding company or in the form of cash or cash equivalent, to guarantee that all financial obligations to the park will be met, including the restoration and rehabilitation of the permitted area.
9. Costs incurred by the park as a result of accepting and processing the application and managing and monitoring the permitted activity will be reimbursed by the PERMITTEE. Administrative costs and estimated costs for activities on site must be paid when the permit is approved. If any additional costs are incurred by the park, the PERMITTEE will be billed at the conclusion of the permit. Should the estimated costs paid exceed the actual costs incurred; the difference will be returned to the PERMITTEE.
10. The person named on the permit as in charge of the permitted activity on-site must have full authority to make any decisions about the activity and must remain on-site at all times. He/she shall be responsible for all individuals, groups, vendors, etc. involved with the permit.
11. As a condition of acceptance of this permit by the PERMITTEE and pursuant to 41 U.S. C. 22, "No Member of Congress shall be admitted to any share or part of any contract or agreement made, entered into, or accepted by or on behalf of the United States, or to any benefit to arise thereupon."
12. Nothing herein contained shall be construed as binding the Service to expend in any one fiscal year any sum in excess of appropriations made by Congress or administratively allocated for the purpose of this Agreement for the fiscal year, or to involve the Service in any contract or other obligation for the further expenditure of money in excess of such appropriations or allocations.
13. This permit may not be transferred or assigned without the prior written consent of the Superintendent.
14. The PERMITTEE shall exercise this privilege subject to the supervision of the Superintendent, and shall comply with all applicable laws and regulations of the area.
15. The PERMITTEE shall own all rights of every kind in and to all photographs and recordings made by it in the park and shall have the right to use such photographs and/or recordings in any manner it may desire without limitation or restriction of any kind. The permit does not grant rights regarding the filming, photography or recording of individuals on NATIONAL PARK SERVICE property. In addition, rights owned by other individuals or institutions are not impacted or changed by this permit.
16. This permit may be used between the hours and dates stated on the face of the permit. No activity, including arrival of vehicles and/or personnel is permitted before or after designated hours. All personnel, equipment and vehicles must be clear of the NATIONAL PARK SERVICE property by the expiration of the permit.



17. A copy of this permit will be kept on site at all times and will be held by PERMITTEE. The PERMITTEE will have the full authority to make decisions and must remain on site at all times during the project. The PERMITTEE will be responsible for all individuals, groups, contractors, etc., involved with the permit activities.
18. The PERMITTEE will comply with state laws, county ordinances, regulations, and industry practices concerning use and/or employment of minors. The PERMITTEE will provide a complete listing of such minors involved in the project, indicating numbers and age range. The PERMITTEE is responsible for submitting a list if condition is applicable.
19. Smoking is prohibited on the parks grounds.
20. First aid and personal safety are the responsibility of the PERMITTEE. In the case of any emergency, notify the New York City Police Department at Telephone #911.
21. All exterior walkways and means of egress must remain unobstructed for safety reasons.
22. No fees may be collected, no donations solicited, no commercial activity conducted at the Park Site and no articles offered for sale.
23. The location and placement of all equipment is at the discretion of the NATIONAL PARK SERVICE and subject to relocating for resource protection, safety concerns, etc.
24. All necessary safety precautions will be taken should cabling of any distance be laid. All power cords and cabling must be secured to avoid any tripping hazards.
25. Historic, natural and cultural resources, and landscape features, must be protected from damage or injury.
26. Utmost care will be exercised to see that Christopher Park and the surrounding garden will remain unaltered; no natural, historic or cultural features are injured, and after completion of the film project, as required by the official in charge, the area will either be cleaned up or restored to its prior condition, or after clean-up, left in a condition satisfactory to the official in charge.
27. Historic objects may not be touched or moved, except by park staff. If the need to move any object is anticipated, special arrangements must be made in advance.
28. PERMITTEE will comply with state laws, county ordinances, regulations, and industry practices concerning use and/or employment of minors. Identify age range and number of minors involved in the project.
29. Equipment and personnel are restricted to the bricked area in front of Christopher Park, the gardens and the stone path in the back gardens.
30. Every effort will be made by the PERMITTEE to minimized disruption to parks visitors during filming. The public will be allowed to watch the film shoot.
31. A complete and legible copy of this permit must be retained on-site at all times by the PERMITTEE while operating under the authority granted.

JOB NO.: 15-39477


AREA OF THE LOT = 5,170.96 SQ. FT. = 0.12 ACRES



7th AVENUE SOUTH  
(100' WIDE)

CHRISTOPHER STREET  
(50' WIDE)

WEST 4th STREET  
(IRREGULAR WIDTH)

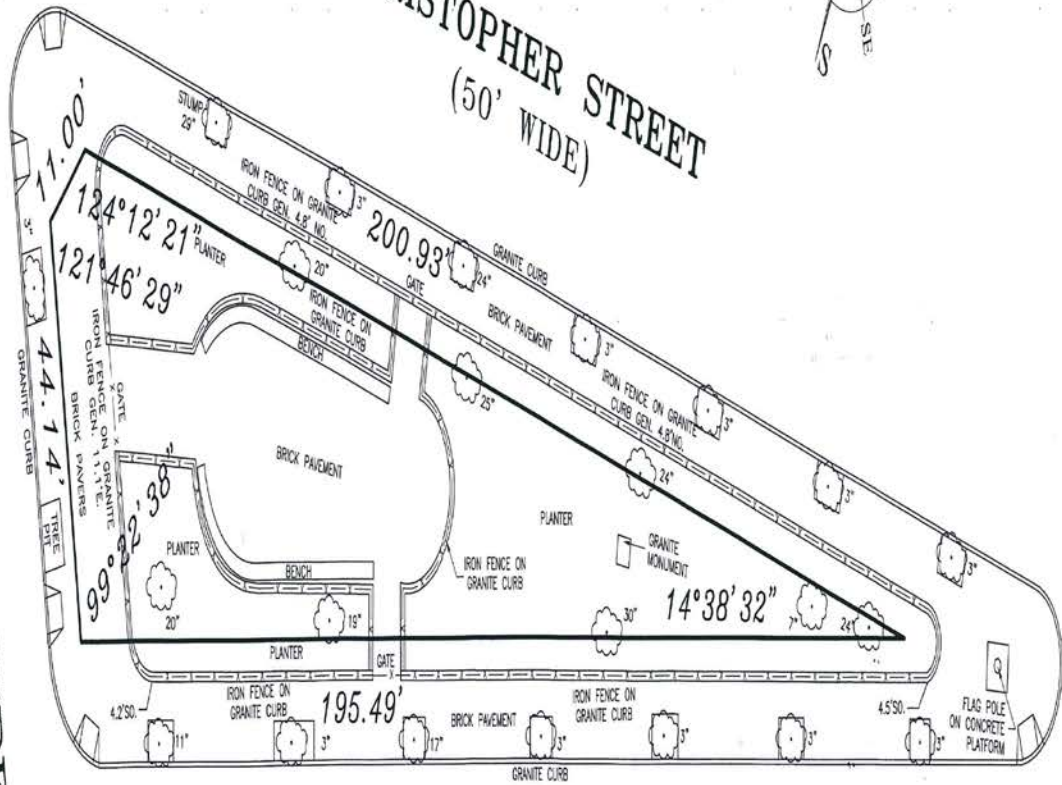

GROVE STREET  
(50' WIDE)

THE EXISTENCE OF RIGHT OF WAYS AND/OR EASEMENTS OF RECORD, IF ANY, NOT SHOWN ARE NOT CERTIFIED.

THE OFFSETS OR DIMENSIONS SHOWN FROM THE STRUCTURES TO THE PROPERTY LINES ARE FOR A SPECIFIC PURPOSE AND USE AND THEREFORE ARE NOT INTENDED TO GUIDE THE ERECTION OF FENCES, RETAINING WALLS, POOLS, PLANTING AREAS, MONUMENTS TO STRUCTURES AND ANY OTHER CONSTRUCTION.

UNAUTHORIZED ALTERATION OR ADDITION TO THIS SURVEY IS A VIOLATION OF SECTION 7209 OF THE NEW YORK STATE EDUCATION LAW. COPIES OF THIS SURVEY MAP NOT BEARING THE LAND SURVEYOR'S INKED SEAL OR EMBOSSED SEAL SHALL NOT BE CONSIDERED TO BE A VALID TRUE COPY.

CERTIFICATION INDICATED HEREON SHALL RUN ONLY TO THE PERSON FOR WHOM THE SURVEY IS PREPARED, AND ON HIS BEHALF TO THE TITLE COMPANY, GOVERNMENTAL AGENCY AND LENDING INSTITUTION LISTED HEREON, AND TO THE ASSIGNEES OF THE LENDING INSTITUTION. CERTIFICATIONS ARE NOT TRANSFERABLE TO ADDITIONAL INSTITUTIONS OR SUBSEQUENT OWNERS.



*[Handwritten Signature]*

ALEXANDER TSUKERMAN N.Y.S. L.S. N9050189


TAX DESIGNATION:

BLOCK: 592, LOT: 87

SURVEYED ON: DECEMBER 08, 2015

DRAWN BY: M.K.

CHECKED BY: A.T.

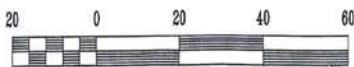

Scale 1" = 20'

MAP of SURVEY  
of CHRISTOPHER PARK

LOCATED AT:  
BOROUGH OF MANHATTAN, COUNTY,  
CITY AND STATE OF NEW YORK



LEONARD J. STRANDBERG AND ASSOCIATES,  
CONSULTING ENGINEERS AND LAND SURVEYORS, P.C.

32 SMITH STREET, FREEPORT, NY 11520  
516-378-2064 • 212-213-4080 • FAX 516-378-6849

Petrelis SUP Application for STON\_2.pdf



**APPLICATION FOR SPECIAL PARK USE PERMIT**



Stonewall National Monument  
National Park Service  
Attention: Special Park Use Program Coordinator  
26 Wall Street, Second Floor  
New York, New York 10005  
Office Number: 212.668.2561

Please supply the information requested below. **Attach additional sheets, if necessary, to provide required information.** A nonrefundable processing fee of \$50.00 must accompany this application unless the requested use is an exercise of a First Amendment right. You must allow sufficient time for the park to process your request; check with the park for guidelines. You will be notified of the status of the application and the necessary steps to secure your final permit. Your permit may require the payment of cost recovery charges and proof of liability insurance naming the United States of America an additional insured.

\* Enter either a Social Security Number OR a tax ID number; we do not require both.

Applicant Name <b>Michael Petrelis</b>				Company/Organization Name			
Social Security Number*				Tax Identification Number*			
<b>(b) (6)</b>				Street Address			
City	State	Zip Code	Country	City	State	Zip Code	Country
<b>SAN FRANCISCO</b>	<b>CA</b>	<b>94103</b>	<b>USA</b>				
Telephone Number <b>(b) (6)</b>				Contact Name			
Cell Phone Number <b>(b) (6)</b>				Telephone Number			
Fax Number				Fax Number			
Email Address <b>(b) (6)</b>				Address			
Description of Proposed Activity (attach diagram and/or additional pages, if necessary) <b>Stage a small &amp; short ceremony to raise a 3'x5' rainbow flag at Christopher Park, hear a few comments from LGBT activists, sing a song or two and celebrate NPS stewardship of the Stonewall National Monument on Oct 11<sup>th</sup>, 2017</b>							
Requested Location <b>Flagstaff at Christopher Park</b>							
<b>Set-Up Begins</b>		<b>Activity Begins</b>		<b>Activity Ends</b>		<b>Removal Completed</b>	
Date	<b>10.11.17</b>	Date	<b>10.11.17</b>	Date	<b>10.11.17</b>	Date	<b>10.11.17</b>
Time	<b>10</b> <input checked="" type="checkbox"/> AM <input type="checkbox"/> PM	Time	<b>12</b> <input type="checkbox"/> AM <input checked="" type="checkbox"/> PM	Time	<b>1</b> <input type="checkbox"/> AM <input checked="" type="checkbox"/> PM	Time	<b>2</b> <input type="checkbox"/> AM <input checked="" type="checkbox"/> PM
Date		Date		Date		Date	
Time	<input type="checkbox"/> AM <input type="checkbox"/> PM	
Date		Date		Date		Date	
Time	<input type="checkbox"/> AM <input type="checkbox"/> PM	

Maximum Number of Participants (Best Estimate) 50-60	Maximum Number of Vehicles (attach parking plan)		
	Cars N/A	Vans/Light Trucks	Utility Vans/Trucks Buses/Oversized Vehicles
Support equipment (list all equipment; attach additional pages if necessary) We may have a gay freedom band play music and also use a sound amplification system and speakers			
List support personnel including addresses and telephones; attach additional pages if necessary			
Name Michael Petrelis	Address (b) (6) SF CA 94103	Cell Phone Number (b) (6)	
Individual in charge of activity onsite who is authorized to make decisions related to the permitted activity: SAME AS ABOVE		Cell Phone Number	
Is this an exercise of First Amendment Rights?		<input checked="" type="checkbox"/> Yes <input type="checkbox"/> No	
Have you visited the requested area?		<input checked="" type="checkbox"/> Yes <input type="checkbox"/> No	
Have you obtained a permit from the National Park Service in the past? (If yes, provide a list of permit dates and locations on a separate page.)		<input type="checkbox"/> Yes <input checked="" type="checkbox"/> No	
Do you plan to advertise or issue a press release before the event?		<input checked="" type="checkbox"/> Yes <input type="checkbox"/> No	
Will you distribute printed material?		<input checked="" type="checkbox"/> Yes <input type="checkbox"/> No	
Is there any reason to believe there will be attempts to disrupt, protest or prevent your event? (If yes, please explain on a separate page.)		<input type="checkbox"/> Yes <input checked="" type="checkbox"/> No	
Do you intend to solicit donations or offer items for sale? (These activities may require an additional permit.)		<input type="checkbox"/> Yes <input checked="" type="checkbox"/> No	
You are encouraged to attach additional pages with information useful in evaluating your permit request including: staging, sound systems, parking plan, security plans, sanitary facilities, crowd control, emergency medical plan, use of any building, site clean-up, etc.			
The applicant by his or her signature certifies that all the information given is complete and correct, and that no false or misleading information or statements have been given.			
Printed Name Michael Petrelis		Title Community Organizer	
Signature M Petrelis		Date 8-21-2017	

Re\_ STON.pdf

**From:** [McKinney, Shirley](#)  
**To:** [Laird, Joshua](#)  
**Subject:** Re: STON  
**Date:** Friday, October 06, 2017 12:06:51 PM

---

Yep... hindsight...

On Fri, Oct 6, 2017 at 2:05 PM, Laird, Joshua <[joshua\\_laird@nps.gov](mailto:joshua_laird@nps.gov)> wrote:

Another lesson here is that we should have treated the flag raising and the event as 3WO items....

--

**Joshua Laird**  
Commissioner, National Parks of New York Harbor  
Federal Hall National Memorial  
[26 Wall Street, New York, NY 10005](#)  
tel. 212-668-5180 cell. 718-775-6038



--

Shirley McKinney  
Superintendent, Manhattan Sites:  
African Burial Ground, Castle Clinton, Federal Hall, General Grant, Governors Island, Hamilton Grange, Saint Paul's Church, Stonewall & Theodore Roosevelt Birthplace  
26 Wall Street, NY NY 10005  
212-825-6991  
347-678-7013 (cell)



Fwd\_ Response to your July 21, 2017 Freedom of ....pdf



**From:** [Applebaum, Barbara](#)  
**To:** [Joshua Laird](#); [Shirley McKinney](#)  
**Cc:** [Minerva Anderson](#)  
**Subject:** Fwd: Response to your July 21, 2017 Freedom of Information Act Request  
**Date:** Friday, October 06, 2017 1:11:36 PM  
**Attachments:** [9CMASI-S August 3 2017 Letter.pdf](#)  
[Department of the Interior Manual & update Manual.pdf](#)  
[Jamie Adams email with Stonewall Boundary Map.pdf](#)  
[July 7 2017 743 pm email.pdf](#)  
[July 11 2017 238 pm flagpole vendor email.pdf](#)  
[July 27 2017 133 pm email.pdf.pdf](#)  
[July 27 2017 1248 pm email.pdf](#)  
[July 28 2017 450 pm.pdf](#)  
[July 28 2017 846 am email MA.pdf](#)  
[July11 704pm pre purchase authorization.pdf](#)  
[July17 2017433pm.pdf](#)  
[July21 635 pm email.pdf](#)  
[July212017 430 pm.pdf](#)  
[June 20 2017 458 pm stonnp.gov email.pdf](#)  
[June 22 2017 349 pm.pdf](#)  
[June 26 2017 1225 pm email.pdf](#)

---

Joshua

FOIA package.

Barbara

----- Forwarded message -----

**From:** **Applebaum, Barbara** <[barbara\\_applebaum@nps.gov](mailto:barbara_applebaum@nps.gov)>  
**Date:** Fri, Aug 4, 2017 at 8:44 AM  
**Subject:** Response to your July 21, 2017 Freedom of Information Act Request  
**To:** Michael Petrelis (b) (6)  
**Cc:** Joshua Laird <[joshua\\_laird@nps.gov](mailto:joshua_laird@nps.gov)>, Shirley McKinney <[shirley\\_mckinney@nps.gov](mailto:shirley_mckinney@nps.gov)>, Minerva Anderson <[minerva\\_anderson@nps.gov](mailto:minerva_anderson@nps.gov)>

Mr. Petrelis,

Good morning. Per your July 21, 2017 Freedom of Information Act request attached you will find the emails and the 2 Department of the Interior Documents pertaining to the department's policy for displaying and flying the U.S flag and authorized flags representing the department. Per your request we are sending this information via email.

Please confirm when you receive this email and let me know if you have any questions. I work Mondays through Fridays from 7:15 am until 4:00 pm eastern time.

Respectfully,

Barbara

--

Barbara Applebaum  
Chief of Interpretation, Education and Visitor Services  
Manhattan Sites  
26 Wall Street

New York, NY 10005  
(212) 668-2563 (office)  
(646) 276-0123 (Cell)  
(212) 668-2899 (fax)

--

Barbara Applebaum  
Chief of Interpretation, Education and Visitor Services  
Manhattan Sites  
26 Wall Street  
New York, NY 10005  
(212) 668-2563 (office)  
(646) 276-0123 (Cell)  
(212) 668-2899 (fax)

9CMASI-S August 3 2017 Letter.pdf



# United States Department of the Interior

NATIONAL PARK SERVICE  
Manhattan Sites  
26 Wall Street  
New York, NY 10005

African Burial Ground N.M.  
Castle Clinton N.M.  
Federal Hall N.M.  
General Grant N.M.  
Governors Island N.M.  
Hamilton Grange N.M.  
Theodore Roosevelt  
Birthplace N.H.S.  
St. Paul's  
Church N.H.S.  
Stonewall N.M.

IN REPLY REFER TO:

9.C (MASI-S)

August 3, 2017

Michael Petrelis

(b) (6)

San Francisco, CA 94103

Dear Mr. Petrelis,

I am writing in response to your Freedom of Information Act (FOIA) request dated July 21, 2017 and received in this office on July 21, 2017. In your request you sought documents regarding the flagpole at Stonewall National Monument, located in near Christopher Park at West 4th Street, New York, NY 10014.

In response to your request, we have located 14 email documents and 2 Department of Interior documents pertaining to the department's policy for displaying and flying the U.S. flag and authorized flags representing the department. These records are being released in their entirety and the fees associated with the processing are waived.

Finally, your July 28, 2017 email request to Park Ranger Jamie Adams regarding hosting a flag raising ceremony has been forwarded to me and I'd be delighted to discuss options with you. Please contact me at your earliest convenience at 212-825-6991 or you may email me at [shirley\\_mckinney@nps.gov](mailto:shirley_mckinney@nps.gov).

Thank you for your support of and interest in Stonewall National Monument.

Sincerely,

Shirley McKinney  
Superintendent

Enclosures (16)

cc: Joshua Laird, Commissioner, NPNH  
Minerva Anderson, Chief of Communications, NPNH  
Barbara Applebaum, Chief of Interpretation, MASI

> Jamie L. Adams  
>  
>  
> Park Ranger  
> Stonewall National Monument  
> General Grant National Memorial  
> New York, New York  
>  
> C: 646-761-0656  
>  
>  
>  
>  
>  
>  
>  
>  
> <image1.PNG>

(b) (6)  
To: jamie\_adams@nps.gov

Fri, Jul 28, 2017 at 4:50 PM

Hello Jamie Adams,

This is wonderful news! Thanks for sharing it with me.

Would you and the NPS be open to holding a small and short ceremony with LGBT people back East, when the rainbow colors are first raised?

Yes, I want photos, please.

Lemme know.

Best,  
Michael Petrelis

-----Original Message-----  
From: Jamie Adams <jamie\_adams@nps.gov>  
To: (b) (6)  
[Quoted text hidden]

Department of the Interior Manual & update Man.pdf

# Department of the Interior Departmental Manual

---

**Effective Date:** 4/29/02

**Series:** Administrative Services

**Part 310:** General

**Chapter 5:** Flags

**Originating Office:** National Business Center

---

## 310 DM 5

**5.1 Purpose.** This chapter provides the Department's policy for displaying and flying the United States Flag (U.S. flag) and authorized flags representing the Department.

### 5.2 Responsibilities.

A. The National Business Center (NBC), is responsible for establishing and disseminating Departmental policy and guidance regarding flags.

B. Bureaus and offices are responsible for flying flags in accordance with Departmental policy stated in this chapter.

### 5.3 Flag of the United States of America.

#### A. Policy.

(1) Bureaus and offices will display and use the U.S. flag as required by the Joint Resolution of June 22, 1942, as amended; Presidential Proclamation 3044 dated March 1, 1954; Public Law 94-344; 36 U.S.C. ' 173-178; and Proclamation 4064, dated July 6, 1971. Departmental policy for displaying and using flags of the U.S. is supplemented by General Services Administration (GSA) regulations which govern the display or flying of the U.S. flag at GSA controlled installations.

(2) The U.S. flag should be flown in accordance with 36 U.S.C. '174. The U.S. flag should be displayed in the Offices of the Secretary, Solicitor, Assistant Secretaries, Inspector General, and the headquarters and regional headquarters offices of bureaus and offices. It should also be displayed or flown at official functions and special occasions, such as dedications, ceremonies, press conferences, etc.

B. Flying and Displaying the U.S. Flag. The position and manner of display of the U.S. flag will be in accordance with 36 U.S.C. '175 which outlines common use requirements. Generally, when the

U.S. flag is displayed with other flags on separate staffs, it will be on the right, i.e., the flags own right (viewers left). No other flag may be placed higher than the U.S. flag as shown in Illustration I.

C. Specifications. The height of a flagpole and whether it is a ground pole or a roof pole determines the size of the flag to be flown. The following serves as a guide:

<b>FLAGPOLE SPECIFICATIONS</b>	
<b>Ground Flagpoles</b>	
Height (in feet)	Flag Size*
30	3' 6" hoist x 6' 7 3/4" fly
40	5' hoist x 9' 6" fly
50	5' hoist x 9' 6" fly
60	8' 11 3/8" hoist x 17' fly**
<b>Roof Flagpoles</b>	
20	3'6" hoist x 6'7 3/4" fly
30	5' hoist x 9' 6" fly
40	5' hoist x 9' 6" fly
50	8' 11 3/8" hoist x 17' fly**
60	8' 11 3/8" hoist x 17' fly**

\* Sizes as listed in GSA Catalog.

\*\* When more than one flag is flown on the same pole, it may be advisable to fly a smaller size flag. Other flags, however, may not exceed the size of the U.S. flag.

D. Half-Staffing. The U.S. flag will be flown at half-staff on occasions specified in Presidential Proclamation 3044, and when so directed by the Secretary of the Interior.

(1) The NBC will notify bureau headquarters of occasions when half-staffing is required.

(2) Bureaus should disseminate the information contained in Presidential Proclamation 3044 to all field activities which have flag flying responsibility and establish internal notification procedures to ensure compliance with half-staffing requirements.



Bureau headquarters will notify affected field activities on these occasions.

E. Unserviceable Flags. Torn, frayed, soiled, or otherwise damaged flags are unserviceable and will not be flown. Flags should be inspected daily before being raised for the day. Unserviceable flags may not be discarded in the trash, but will be disposed of by burning, out of public view, and in a way which does not constitute a fire hazard.

F. Procurement. The U.S. flag may be purchased through GSA Federal Supply Sources.

#### 5.4 Flags of the Department of the Interior.

A. The Interior Department Flag (Department Flag). The Department flag will be displayed or flown only in conjunction with the flag of the United States of America and only as specified in this chapter.

(1) Displaying and Flying the Department Flag.

(a) Interior-controlled Installations. The Department flag will be flown in conjunction with the U.S. flag at the entrance to, near, or over the main administration and headquarters buildings at all Department of the Interior-controlled installations. The flag should be displayed in the Offices of the Secretary, Solicitor, Assistant Secretaries, Inspector General, and the headquarters and regional headquarters of bureaus and offices. It may also be displayed or flown at official functions and special occasions, such as dedications, ceremonies, press conferences, etc.

(b) GSA-controlled Installations. GSA's Public Building Service is responsible for displaying and flying flags at GSA-controlled buildings. For special occasions, approval may be obtained from the appropriate GSA Regional Office to fly the Department flag at the entrance to, near, or over Interior-occupied buildings under GSA control.

(c) Leased Facilities. The Department flag will be flown at leased facilities which are solely occupied by the Department, where leasing arrangements (and GSA policy) permit.

(2) Description. The official flag of the Department of the Interior is 4 feet 5 inches on the hoist by 5 feet 6 inches on the fly. As shown in Illustration II, the color is light blue and white, arranged in four alternate triangles. The four quadrants represent these original major activities of the Department: Fish and Wildlife, Mineral Resources, Water and Power, and Public Land Management. In the center of the flag is depicted the Departmental seal, 26 inches in diameter.

(a) Indoor Flag. The flag for inside use is made of

nylon cloth, with a pole hem and leather tabs, and trimmed on three sides with a gold-colored fringe 22 inches wide. The flag will be mounted on a staff surmounted by a gold spread eagle.

(b) Outdoor Flag. The flag for outside use is made of nylon without the gold-colored fringe. This flag is complete with a canvas heading and metal grommets.

(c) Department Vessel Flag. The vessel flag is 22 inches on the hoist by 32 inches on the fly and is fabricated from nylon cloth.

(3) Procurement. Department flags may be purchased from the NBC for authorized use only.

B. Secretary of the Interior Flag. The Secretary's flag is significant of the rank or office of the Secretary of the Interior. It may be displayed only in his/her office or in his/her immediate presence, such as on an automobile in which he/she is a passenger, or at functions at which he/she is present. At the Secretary's direction, it may be flown over Interior-controlled buildings in which he/she is present. At the written request of the Secretary and with the written concurrence of the appropriate GSA Regional Administrator, the Secretary's flag may be flown over GSA-controlled buildings when the Secretary is present.

C. Secretary's Ceremonial Flag. The ceremonial flag of the Secretary of the Interior is 4 feet 5 inches on the hoist by 5 feet 6 inches on the fly, made of oriental blue nylon cloth. It is made with a pole hem and leather tabs, and trimmed on three sides by gold-colored fringe 22 inches wide. In the center of the flag is depicted the official seal of the Department 26 inches in diameter. Extending across from the left are seven stars, three above and four below the seal. Each star has 5 points and is 5 inches in diameter with one point upward. The stars represent the seven principal activities of the Department at the time the flag was adopted. These seven activities are: Bureau of Indian Affairs, Bureau of Reclamation, National Park Service, Bureau of Land Management, Bureau of Mines, U.S. Geological Survey, and U.S. Fish and Wildlife Service. The flag is mounted on a staff surmounted by a gold spread eagle and decorated by a gold-colored cord with tassel at each end.

D. Deputy Secretary of the Interior Flag. The ceremonial flag of the Deputy Secretary of the Interior is identical to that of the Secretary, except that the flag background is white and the stars are blue. It is made with pole hem and leather tabs, and trimmed on three sides by gold-colored fringe 22 inches wide. The flag is for indoor display only, at his/her immediate office and at official functions and ceremonies at which the Deputy Secretary is the principal speaker.

E. Assistant Secretary Flag. The flag of the Assistant Secretaries is identical to the flag of the Deputy Secretary except

that the flag is trimmed on three sides by blue-colored fringe 22 inches wide. The flag is for indoor display only in the offices of the Assistant Secretaries and at official functions and ceremonies at which an Assistant Secretary is the principal speaker.

F. Bureau Flags. Bureaus having authorized flags will issue directives governing the policy, custody, and use of such flags in accordance with the provisions of this chapter. Bureaus will submit design modifications of existing bureau flags and proposed designs for new flags authorized by statute to the Director of the National Business Center for Departmental review and coordination.

(1) Bureau flags may be displayed in conjunction with the U.S. and Department flags in headquarters and regional headquarters offices occupied by officials at the level of Regional Director or above and at official ceremonies and functions of the bureau presented to the general public.

(2) Bureau flags may not be displayed higher than the U.S. or Department flag.

(3) Bureau flags may be flown at facilities which are solely occupied by the bureau, provided the U.S. and Department flags are also flown on separate flagpoles, if an additional flagpole is available for this purpose.

#### **5.5 Protocol for United States and Department of the Interior Flags.**

A. Display of the U.S. flag with various flags of the Department of the Interior will be in the following order:

- (1) United States flag.
- (2) Department of the Interior flag.
- (3) Secretary of the Interior flag (when Secretary is present).
- (4) Deputy Secretary flag (when the Deputy Secretary is present).
- (5) Assistant Secretary flag.
- (6) Bureau flag(s).

B. When displaying flags of the various agencies or equivalent, the protocol is established by the Department of State.

**5.6 Other Flags and Pennants.** The Director of the National Business Center (for Interior-operated and leased space) and the Regional Administrator or other appropriate GSA official (for space operated by GSA or leased by GSA and operated by the building owner) may authorize the flying of flags and pennants, other than those described in this chapter, as appropriate, provided flags and flagpole space

are available for this purpose.

A. Foreign Flags. Foreign flags are flown on individual staffs at the same height as and to the right of the U.S. flag, as shown in Illustration II.

B. State Flags. State flags may be flown on the anniversary of statehood, on state holidays and on other special occasions, at the request of the State government or with permission from the NBC.

C. City Flags. On the anniversary of the founding of the city and on special occasions, at the request of the City government or with permission from the NBC.

D. Bureau Flags. The order of protocol for bureau flags not covered in this chapter is (1) U.S. flag; (2) Department flag; and (3) Bureau flag. Bureau flags may not be larger than or flown higher than the U.S. or Department flags.

4/29/02 #3399

Replaces 4/3/90 #2889

# Department of the Interior Departmental Manual

---

**Effective Date:**

**Series:** Administrative Services

**Part 310:** General

**Chapter 5:** Flags

**Originating Office:** Office of Facilities and Administrative Services

---

## 310 DM 5

**5.1 Purpose.** This chapter provides the Department's policy for displaying and flying the United States Flag and authorized flags representing the Department.

### 5.2 Responsibilities.

A. The Office of Facilities and Administrative Services (OFAS) is responsible for establishing and disseminating Departmental policy and guidance regarding flags.

B. Bureaus and offices are responsible for flying flags in accordance with Departmental policy.

### 5.3 Flag of the United States of America.

#### A. Policy.

(1) Bureaus and offices will display and use the flag of the United States of America (U.S. flag) as required by the Joint Resolution of June 22, 1942, as amended; Presidential Proclamation 3044 dated March 1, 1954; Public Law 94-344; 36 U.S.C. §173-178; and Proclamation 4064, dated July 6, 1971. Departmental policy for displaying and using flags of the U.S. is supplemented by General Services Administration (GSA) regulations which govern the display or flying of the U.S. flag at GSA controlled installations.

(2) The U.S. flag should be flown in accordance with 36 U.S.C. §174. The U.S. flag should be displayed in the Offices of the Secretary, Solicitor, Assistant Secretaries, Inspector General, and the headquarters and regional headquarters offices of bureaus and offices. It should also be displayed or flown at official functions and special occasions, such as dedications, ceremonies, press conferences, etc.

B. Flying and Displaying the U.S. Flag. The position and manner of display of the U.S. flag will be in accordance with 36 U.S.C. §175 which outlines common use requirements. Generally, when the U.S. flag is displayed with other flags on separate staffs, it will be on the right, i.e., the flags own right (viewers left). No other flag may be placed higher than the U.S. flag.

C. Specifications. The height of a flagpole and whether it is a ground pole or a roof pole determines the size of the flag to be flown. The following serves as a guide:

<b>FLAGPOLE SPECIFICATIONS</b>	
<b>Ground Flagpoles</b>	
Height (in feet)	Flag Size*
30	3' 6" hoist x 6' 7 3/4" fly
40	5' hoist x 9' 6" fly
50	5' hoist x 9' 6" fly
60	8' 11 3/8" hoist x 17' fly**
<b>Roof Flagpoles</b>	
20	3'6" hoist x 6'7 3/4" fly
30	5' hoist x 9' 6" fly
40	5' hoist x 9' 6" fly
50	8' 11 3/8" hoist x 17' fly**
60	8' 11 3/8" hoist x 17' fly**

\* Sizes as listed in GSA Catalog.

\*\* When more than one flag is flown the same pole, it may be advisable to fly a smaller size flag. Other flags, however, may not exceed the size of the U.S. flag.

D. Half-Staffing. The U.S. flag will be flown at half-staff on occasions specified in Presidential Proclamation 3044, and when so directed by the Secretary of the Interior.

(1) OFAS will notify bureau headquarters of occasions when half-staffing is required.

(2) Bureaus should disseminate the information contained in Presidential Proclamation 3044 to all field activities which have flag flying responsibility and establish internal notification procedures to ensure compliance with half-staffing requirements. Bureau headquarters will notify affected field activities on these occasions.

E. Unserviceable Flags. Torn, frayed, soiled, or otherwise damaged flags are unserviceable and will not be flown. Flags should be inspected daily before being raised for the day. Unserviceable flags may not be discarded in the trash, but will be disposed of by burning, out of public view, and in a way which does not constitute a fire hazard.

F. Procurement. The U.S. flag may be purchased through GSA Federal Supply Sources.

#### 5.4 **Flags of the Department of The Interior**

A. The Interior Department Flag (Department Flag). The Department flag will be displayed or flown only in conjunction with the flag of the United States of America and only as specified in this Chapter.

##### (1) **Displaying and Flying the Department Flag**

(a) Interior-controlled Installations. The Department flag will be flown in conjunction with the U.S. flag at the entrance to, near, or over the main administration and headquarters buildings at all Department of the Interior-controlled installations. The flag should be displayed in the Offices of the Secretary, Solicitor, Assistant Secretaries, Inspector General, and the headquarters and regional headquarters of bureaus and offices. It may also be displayed or flown at official functions and special occasions, such as dedications, ceremonies, press conference, etc.

(b) GSA-controlled Installations. GSA's Public Building Service is responsible for displaying and flying flags at GSA-controlled buildings. For special occasions, approval may be obtained from the appropriate GSA Regional Office to fly the Department flag at the entrance to, near, or over Interior-occupied buildings under GSA control.

(c) Leased Facilities. The Department flag will be flown at leased facilities which are solely occupied by the Department, where leasing arrangements (and GSA policy) permit.

(2) Description. The official flag of the Department of the Interior is 4 feet 5 inches on the hoist by 5 feet 6 inches on the fly. As shown in Illustration I, the color is light blue and white, arranged in four alternate triangles. The four quadrants represent these original major activities of the Department: Fish and Wildlife, Mineral Resources, Water and Power, and Public Land Management. In the center of the flag is depicted the Departmental seal, 26 inches in diameter.

(a) Indoor Flag. The flag for inside use is made of nylon cloth, with a pole hem and leather tabs, and trimmed on three sides with a gold-colored fringe 2-1/2 inches wide. The flag will be mounted on a staff surmounted by a gold spread eagle.

(b) Outdoor Flag. The flag for outside use is made of nylon without the gold-colored fringe. This flag is complete with a canvas heading and metal grommets.

(c) Department Vessel Flag. The vessel flag is 22 inches on the hoist by 32 inches on the fly and is fabricated from nylon cloth.

(3) Procurement. Department flags may be purchased from the OFAS for authorized use only.

B. Secretary of the Interior Flag. The Secretary's flag is significant of the rank or office of the Secretary of the Interior. It may be displayed only in his/her office or in his/her immediate presence, such as on an automobile in which he/she is a passenger, or at functions at which he/she is present. At the Secretary's direction, it may be flown over Interior-controlled buildings in which he/she is present. At the written request of the Secretary and with the written concurrence of the appropriate GSA Regional Administrator, the Secretary's flag may be flown over GSA-controlled buildings when the Secretary is present.

C. Secretary's Ceremonial Flag. The ceremonial flag of the Secretary of the Interior is 4 feet 5 inches on the hoist by 5 feet 6 inches on the fly, made of oriental blue nylon cloth. It is made with a pole hem and leather tabs, and trimmed on three sides by gold-colored fringe 2-1/2 inches wide. In the center of the flag is depicted the official seal of the Department 26 inches in diameter. Extending across from the left are seven stars, three above and four below the seal. Each star has 5 points and is 5 inches in diameter with one point upward. The stars represent the seven principal activities of the Department at the time the flag was adopted. These seven activities are: Bureau of Indian Affairs, Bureau of Reclamation, National Park Service, Bureau of Land Management, Bureau of Mines, Geological Survey, and Fish and Wildlife Service. The flag is mounted on a staff surmounted by a gold spread eagle and decorated by a gold-colored cord with tassel at each end.

D. Deputy Secretary of the Interior Flag. The ceremonial flag of the Deputy Secretary of the Interior is identical to that of the Secretary, except that the flag background is white and the stars are blue. It is made with police hem and leather tabs, and trimmed on three sides by gold-colored fringe 2 ½ inches wide. The flag is for indoor display only, at his/her immediate office and at official functions and ceremonies at which the Deputy Secretary is the principal speaker.

E. Assistant Secretary Flag. The flag of the Assistant Secretaries is identical to the flag of the Deputy Secretary except that the flag is trimmed on three sides by blue-colored fringe 2 ½ inches wide. The flag is for indoor display only in the offices of the Assistant Secretaries and at official functions and ceremonies at which an Assistant Secretary is the principal speaker.

F. Bureau Flags. Bureaus having authorized flags will issue directives governing the policy, custody, and use of such flags in accordance with the provisions of this chapter. Bureaus will submit design modifications of existing bureau flags and proposed designs for new flags authorized by statute to the Director of OFAS for Departmental review and coordination.

(1) Bureau flags may be displayed in conjunction with the U.S. and Departmental flags in headquarters and regional headquarters offices occupied by officials at the level of Regional Director or above and at official ceremonies and functions of the bureau presented to the general public.

(2) Bureau flags may not be displayed higher than the U.S. or Department flag.



(3) Bureau flags may be flown at facilities which are solely occupied by the bureau, provided the U.S. and Department flags are also flown on separate flagpoles, if an additional flagpole is available for this purpose.

#### **5.5 Protocol for United States and Department of the Interior Flags.**

A. Display of the U.S. flag with various flags of the Department of the Interior will be in the following order:

- (1) United States flag.
- (2) Department of the Interior flag.
- (3) Secretary of the Interior flag (when Secretary is present).
- (4) Deputy Secretary flag (when the Deputy Secretary is present).
- (5) Assistant Secretary flag
- (6) Bureau flag(s)

B. When displaying flags of the various agencies or equivalent, the protocol is established by the Department of State.

**5.6 Other Flags and Pennants.** The Director of the OFAS (for Interior-operated and leased space) and the Regional Administrator or other appropriate GSA official (for space operated by GSA or leased by GSA and operated by the building owner) may authorize the flying of flags and pennants, other than those described in this chapter, as appropriate, provided flags and flagpole space are available for this purpose.

A. Foreign Flags. Foreign flags are flown on individual staffs at the same height as and to the right of the U.S. flag, as shown in Illustration II.

B. State Flags. State flags may be flown on the anniversary of statehood, on state holidays and on other special occasions, at the request of the State government or with permission from the National Business Center.

C. City Flags. On the anniversary of the founding of the city and on special occasions, at the request of the City government or with permission from OFAS

D. Bureau Flags. The order of protocol for bureau flags not covered in this chapter is (1) U.S. flag; (2) Department flag; and (3) Bureau flag. Bureau flags may not be larger than or flown higher than the U.S. or Department flags.

Jamie Adams email with Stonewall Boundary Map.pdf



Applebaum, Barbara <barbara\_applebaum@nps.gov>

### Flagpole at Stonewall National Monument

1 message

Jamie Adams <jamie\_adams@nps.gov>  
To: (b) (6)  
Bcc: barbara\_applebaum@nps.gov

Hello Mr. Petrelis,

It was a pleasure speaking with you earlier today! I want you to know that we are currently working to address the flagpole issue at Stonewall National Monument.


As of now, we are researching what can be done, but we have yet to find a written regulation for the flag pole. Rest assured, we are working to find a solution. I'll let you know how things prog

Also, since you had asked—please see President Obama's proclamation from last year.

<https://obamawhitehouse.archives.gov/the-press-office/2016/06/24/presidential-proclamation-establishment-stonewall-national-monument>


<https://www.federalregister.gov/documents/2016/06/29/2016-15536/establishment-of-the-stonewall-national-monument>

# Stonewall National Monument Boundary

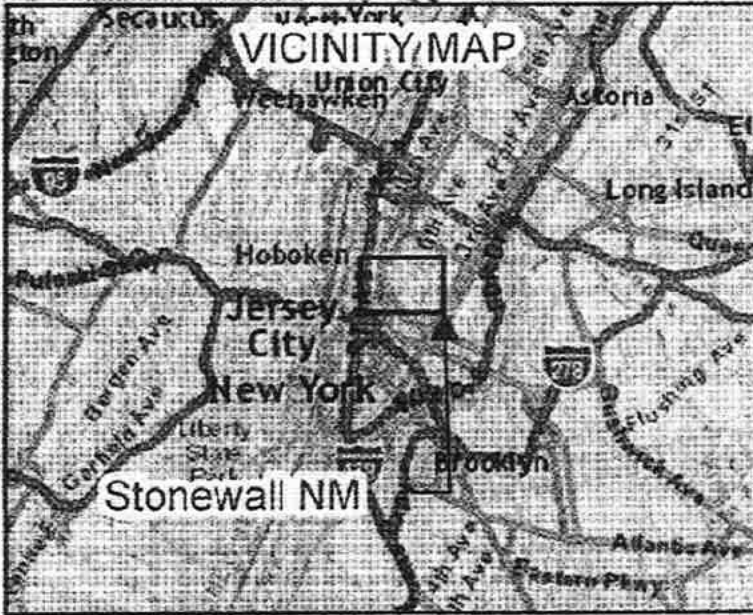



W 10th St

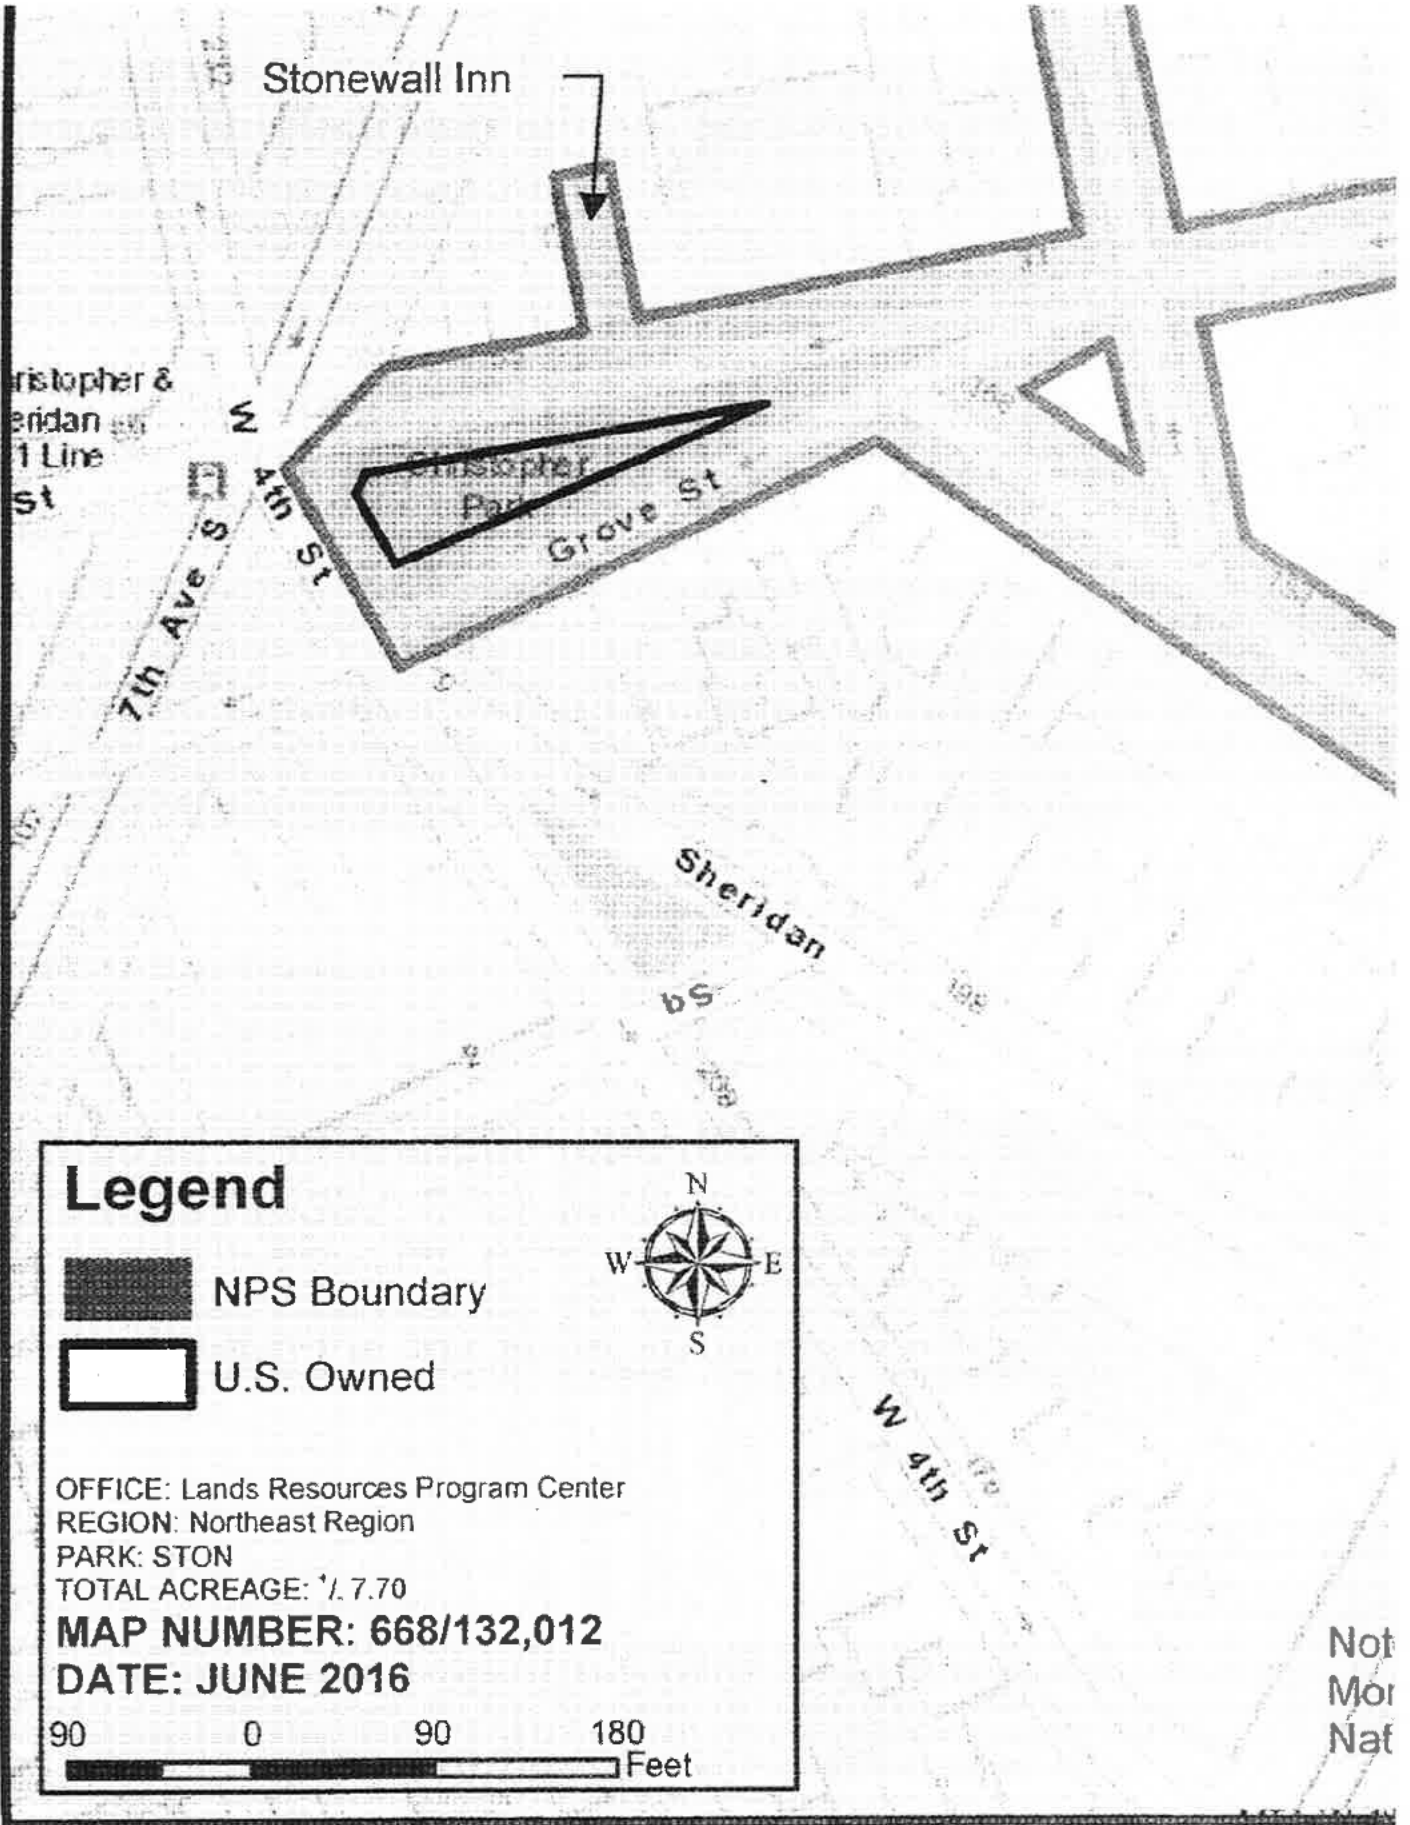Waverly Pl



### Legend

-  NPS Boundary
-  U.S. Owned



OFFICE: Lands Resources Program Center  
 REGION: Northeast Region  
 PARK: STON  
 TOTAL ACREAGE: 17.770  
**MAP NUMBER: 668/132,012**  
**DATE: JUNE 2016**



Not  
Mor  
Nat

8/1/2017

DEPARTMENT OF THE INTERIOR Mail - Flagpole at Stonewall National Monument

**Jamie L. Adams**  
Park Ranger  
Stonewall National Monument  
General Grant National Memorial  
New York, New York  
C: 646-761-0656

Sent from my iPhone

July 7 2017 743 pm email.pdf



Applebaum, Barbara &lt;barbara\_applebaum@nps.gov&gt;

---

**Re: STON Flagpole**

1 message

**Jamie Adams** <jamie\_adams@nps.gov>

Fri, Jul 7, 2017 at 7:43 PM

To: Daniel Prebutt &lt;daniel\_prebutt@nps.gov&gt;

Cc: Barbara Applebaum &lt;barbara\_applebaum@nps.gov&gt;, "hector\_fonseca@nps.gov" &lt;hector\_fonseca@nps.gov&gt;, "sean\_ghazala@nps.gov" &lt;sean\_ghazala@nps.gov&gt;

Hi Danny,

Thanks--that's fantastic news! I'll give you a call next week.

Until then,  
Jamie

On Jul 7, 2017, at 7:37 PM, Daniel Prebutt &lt;daniel\_prebutt@nps.gov&gt; wrote:

Jamie,

I have an excellent contractor from a THRB flagpole job. Call me next week and I will provide info.  
Danny

On Jul 7, 2017, at 7:28 PM, Barbara Applebaum &lt;barbara\_applebaum@nps.gov&gt; wrote:

Jamie &amp; Sean

Please look for a contractor. Danny Prebutt may have one as THRB flagpole needed work last year.

Sent from my iPhone

On Jul 7, 2017, at 5:46 PM, Jamie Adams &lt;jamie\_adams@nps.gov&gt; wrote:

Hi Barbara,

FYI--the flagpole lock boxes are 12' high and the base is wider at the bottom then tapers such that the A ladder would be positioned at least 2' away from the pole. Per our conversation with Hector yesterday, it may require contracting with an external professional.

We would be happy to obtain a quote if you would like us to find a contractor.

PPA for the flags to follow.

Thanks!

Jamie

**Jamie L. Adams**  
Park Ranger  
Stonewall National Monument  
New York, New York  
646-761-0656

July 11 2017 238 pm flagpole vendor email.pdf





Applebaum, Barbara <barbara\_applebaum@nps.gov>

---

**Re: STON Flagpole- Vendor**

1 message

---

**Jamie Adams** <jamie\_adams@nps.gov>

Tue, Jul 11, 2017 at 2:38 PM

To: Daniel Prebutt <daniel\_prebutt@nps.gov>

Cc: Barbara Applebaum <barbara\_applebaum@nps.gov>, Sean Ghazala <sean\_ghazala@nps.gov>, Hector Fonseca <Hector\_Fonseca@nps.gov>

Thank you, Danny!

> On Jul 10, 2017, at 1:49 PM, Daniel Prebutt <daniel\_prebutt@nps.gov> wrote:

>

> Here is the info for the flagpole vendor for THRB. We were very  
> pleased with price, service, and workmanship.

>

> Abbas Ajmal  
> NYC Flag Repair  
> 718-374-5175  
> nycflagrepair.com  
> facebook.com/nycflagrepair

July 27 2017 133 pm email pdf.pdf



Applebaum, Barbara <barbara\_applebaum@nps.gov>

**Fwd: Flagpole at Stonewall National Monument**

1 message

**Jamie Adams** <jamie\_adams@nps.gov>  
To: Barbara Applebaum <barbara\_applebaum@nps.gov>  
Cc: shirley\_mckinney@nps.gov, minerva\_anderson@nps.gov

Thu, Jul 27, 2017 at 1:33 PM

FYI

Please see below.

Begin forwarded message:

**From:** "(b) (6)"  
**To:** "jamie\_adams@nps.gov" <jamie\_adams@nps.gov>  
**Subject:** Re: Flagpole at Stonewall National Monument

Hello Jamie,

Please give me a status up by the close of business today.

Hoping to hear from you. Thanks.

Michael

-----Original Message-----  
From: Adams, Jamie <jamie\_adams@nps.gov>  
To: Michael Petrelis (b) (6)  
Sent: Thu, Jul 20, 2017 10:35 am  
Subject: Re: Flagpole at Stonewall National Monument

Hi Mr. Petrelis,

Thank you for your patience! FYI, I have sent your request up my chain and am waiting for a firm answer.

Have a great day!  
Jamie

On Mon, Jul 17, 2017 at 4:13 PM, <(b) (6)> wrote:

Hi Jamie Adams,

8/1/2017

DEPARTMENT OF THE INTERIOR Mail - Fwd: Flagpole at Stonewall National Monument

It's been almost a month since I last received email from you. Have sent requests for updates but to no avail.

Please give me the latest details from your end about my rainbow flag request, today or tomorrow would be most appreciated.

All best,  
Michael Petrelis

-----Original Message-----

From: Jamie Adams <jamie\_adams@nps.gov>

To: (b) (6)

Sent: Thu, Jun 22, 2017 2:07 pm

Subject: Flagpole at Stonewall National Monument

Hello Mr. Petrelis,

It was a pleasure speaking with you earlier today! I want you to know that we are currently working to address the flagpole issue at Stonewall National Monument.

As of now, we are researching what can be done, but we have yet to find a written regulation for the flag pole. Rest assured, we are working to find a solution. I'll let you know how things progress.

Also, since you had asked--please see President Obama's proclamation from last year:

<https://obamawhitehouse.archives.gov/the-press-office/2016/06/24/presidential-proclamation-establishment-stonewall-national-monument>

<https://www.federalregister.gov/documents/2016/06/29/2016-15536/establishment-of-the-stonewall-national-monument>

Jamie L. Adams

Park Ranger  
Stonewall National Monument  
General Grant National Memorial  
New York, New York

C: 646-761-0656

Sent from my iPhone

8/1/2017

DEPARTMENT OF THE INTERIOR Mail - Fwd: Flagpole at Stonewall National Monument

--

Jamie L. Adams

Park Ranger  
Stonewall National Monument  
General Grant National Memorial  
New York, New York

C: 646-761-0656

<image1.PNG>

July 27 2017 1248 pm email.pdf



July 28 2017 450 pm.pdf



8/2/2017

DEPARTMENT OF THE INTERIOR Mail - Flagpole at Stonewall National Monument

> Jamie L. Adams  
>  
>  
> Park Ranger  
> Stonewall National Monument  
> General Grant National Memorial  
> New York, New York  
>  
> C: 646-761-0656  
>  
>  
>  
>  
>  
>  
>  
>  
> <image1.PNG>

(b) (6)

Fri, Jul 28, 2017 at 4:50 PM

To: jamie\_adams@nps.gov

Hello Jamie Adams,

This is wonderful news! Thanks for sharing it with me.

Would you and the NPS be open to holding a small and short ceremony with LGBT people back East, when the rainbow colors are first raised?

Yes, I want photos, please.

Lemme know.

Best,  
Michael Petrelis

-----Original Message-----

From: Jamie Adams <jamie\_adams@nps.gov>

To: (b) (6)

[Quoted text hidden]

July 28 2017 846 am email MA.pdf



Anderson, Minerva &lt;minerva\_anderson@nps.gov&gt;

---

**Re: FOIA request: Flagpole matters.**

1 message

**Minerva Anderson** <minerva\_anderson@nps.gov>

Fri, Jul 28, 2017 at 8:46 AM

To: (b) (6)

Mr. Petrelis,

Thank you for your request for information about Stonewall National Monument. We are compiling the information and will provide to you NLT Aug. 4, 2017.

Should you desire to contact me, feel free to do so at anytime. Thank you.

Respectfully,

Minerva (Mindy) Anderson

Chief of Communications

National Parks of New York Harbor

(212) 668-2208

Begin forwarded message:

**From:** (b) (6)  
**Date:** July 21, 2017 at 3:46:24 PM EDT  
**To:** <jamie\_adams@nps.gov>  
**Subject:** FOIA request: Flagpole matters.

National Park Service  
New York City Office

Dear NPS,

This is a Freedom of Information request for copies of all written correspondence in either electronic, digital or paper format pertaining in any way to the flagpole at the Stonewall National Monument or the 7 acre monument itself.

I am also requesting a copy of the NPS rules and regulations for flagstaffs and display of flags related to your parks in New York City.

I wish to receive all responsive records in electronic format and sent to my email address, if possible:

(b) (6)

Don't hesitate to contact me if you have any questions or need clarification.

Thank you in advance for your anticipated cooperation in this matter. I look forward to receiving your response to this request within 20 business days, as the statute requires.

Sincerely,  
Michael Petrelis  
(b) (6)  
San Francisco, CA 94103

July11 704pm pre purchase authorization.pdf



Applebaum, Barbara &lt;barbara\_applebaum@nps.gov&gt;

---

**PPA for Flags**

1 message

---

**Sean Ghazala** <sean\_ghazala@nps.gov>  
To: Barbara Applebaum <barbara\_applebaum@nps.gov>  
Cc: Jamie Adams <jamie\_adams@nps.gov>

Tue, Jul 11, 2017 at 7:04 PM

Greetings Barbara

Please see the enclosed PPA for new outdoor USA and Rainbow Flags for Christopher Park's flag pole.

We didn't have any luck finding a supplier on GSA Advantage, is there a specific vendor you could recommend for DOI and NPS flags?

Once these flags arrive we can arrange with the contractor Danny Prebutt suggested to install them.

Thank you,

---

**2 attachments**

 **noname.txt**  
1K

 **STON Flags PPA.pdf**  
741K



[Home](#) » [Shopping Cart](#)

**Shopping Cart**

**NOTES:**

- F-1 Item is FOB ORIGIN -the price of the item does not include cost of transportation from the vendor to your shipping location. Additional charges for transportation will be added by the vendor.
- F-2 Item is FOB ORIGIN -the price of the item does not include cost of transportation from the vendor to your shipping location. Additional charges for transportation will be added by the vendor.

[Continue Shopping](#)

[Update Cart](#)

[Park Cart](#)

**Cart Summary**

Total: **\$126.44**

[Checkout](#)

[Get a Quote \(eBuy\)](#)

**Notes** [INDEPENDENCE BUNTING & FLAG CORP \(GS-03F-001CA\)](#)

**Shopping Cart Notes**

F-1	 3' X 5' NYLON US FLAG 010005  Mfr: EDER FLAG	Direct Delivery 7 days delivered ARO	Qty <input type="text" value="4"/>	\$15.02 EA <a href="#">[reduce price]</a>	\$60.08
-----	---	--	------------------------------------	--	---------

**Sub Total: \$60.08**

- Removing Items
- Changing the Unit Price
- Payment Methods
- Shipping
- Saving your Shopping Cart

[Get a Quote \(eBuy\)](#)

**Notes** [INTERNATIONAL COMMERCE & MARKETING \(GS-07F-5333P\)](#)

F-2	 3'X5' NYLON RAINBOW FLAG OUTDOOR 090045  Mfr: EDER FLAG & FLAGPOLE HOLIDAY FLAGS DIV	Direct Delivery 10 days shipped ARO	Qty <input type="text" value="4"/>	\$16.59 EA <a href="#">[reduce price]</a>	\$66.36
-----	--	--	------------------------------------	--	---------

**Sub Total: \$66.36**



July17 2017433pm.pdf



Applebaum, Barbara <barbara\_applebaum@nps.gov>

**Re: Flagpole at Stonewall National Monument**

1 message

Adams, Jamie <jamie\_adams@nps.gov>

To: (b) (6)

Bcc: barbara\_applebaum@nps.gov

Hi Mr. Petrelis,

Thank you for your patience! FYI, I have sent your request up my chain and am waiting for a firm answer.

Have a great day!

Jamie

On Mon, Jul 17, 2017 at 4:13 PM, (b) (6)

Hi Jamie Adams,

It's been almost a month since I last received email from you. Have sent requests for updates but to no avail.

Please give me the latest details from your end about my rainbow flag request, today or tomorrow would be most appreciated.

All best,  
Michael Petrelis

—Original Message—  
From: Jamie Adams <jamie\_adams@nps.gov>  
To: (b) (6)  
Sent: Thu, Jun 22, 2017 2:07 pm  
Subject: Flagpole at Stonewall National Monument

Hello Mr. Petrelis,

It was a pleasure speaking with you earlier today! I want you to know that we are currently working to address the flagpole issue at Stonewall National Monument.

As of now, we are researching what can be done, but we have yet to find a written regulation for the flag pole. Rest assured, we are working to find a solution. I'll let you know how thin

Also, since you had asked—please see President Obama's proclamation from last year:

<https://obamawhitehouse.archives.gov/the-press-office/2016/06/24/presidential-proclamation-establishment-stonewall-national-monument>

<https://www.federalregister.gov/documents/2016/06/28/2016-15536/establishment-of-the-stonewall-national-monument>

# Stonewall National Monument Boundary



July21 635 pm email.pdf



Applebaum, Barbara &lt;barbara\_applebaum@nps.gov&gt;

## Re: Can you check into this?

1 message

**Shirley McKinney** <shirley\_mckinney@nps.gov>

Fri, Jul 21, 2017 at 6:35 PM

To: Minerva Anderson <minerva\_anderson@nps.gov>

Cc: Joshua Laird <joshua\_laird@nps.gov>, Barbara Applebaum <barbara\_applebaum@nps.gov>

We've already made a request to city parks to raise the flag...

Shirley McKinney  
 Superintendent  
 African Burial Ground NM, Manhattan Sites & Stonewall NM  
 26 Wall Street, NY NY 10005  
 212-825-6991, Office  
 347-678-7013, Cell

Sent from my iPhone

On Jul 21, 2017, at 4:52 PM, Minerva Anderson <minerva\_anderson@nps.gov> wrote:

Sent from my iPhone

Begin forwarded message:

**From:** Jane Ahern <jane\_ahern@nps.gov>

**Date:** July 21, 2017 at 5:00:26 PM EDT

**To:** minerva\_anderson@nps.gov

**Subject:** Can you check into this?

Hi Mindy! Hope all is well.

Not for this minute -- saw this article in the Gay City News. You can probably grab the online version so you can read it. Not sure I have ever heard of the NPS spokeswoman it mentions. I think the flag request is a valid one -- just flagging this so you can share with Joshua and whoever is site manager there (it changed a few months ago?) if you do have an answer to the issue and can share it with me, I will be sure to hang onto it and share with the Acting RD.

Thanks and stay  cool!

Jane Ahern  
 Associate Regional Director  
 External Affairs  
 National Park Service  
 (215)597- 0865 phone  
 (215)817-5870 cell  
 Experience Your America: Find Your Park

<mime-attachment.html>

<IMG\_0026.JPG>

July212017 430 pm.pdf



Applebaum, Barbara &lt;barbara\_applebaum@nps.gov&gt;

---

**Fwd: Amended: Period included. Re: FOIA request: Flagpole matters.**

1 message

---

**Jamie Adams** <jamie\_adams@nps.gov>  
To: minerva\_anderson@nps.gov  
Cc: shirley\_mckinney@nps.gov, Barbara Applebaum <barbara\_applebaum@nps.gov>

Fri, Jul 21, 2017 at 4:30 PM

Begin forwarded message:

**From:** (b) (6)  
**Date:** July 21, 2017 at 4:28:22 PM EDT  
**To:** (b) (6) <jamie\_adams@nps.gov>  
**Subject:** Amended: Period included. Re: FOIA request: Flagpole matters.

National Park Service  
New York City Office

Dear NPS,

This is a Freedom of Information request for copies of all written correspondence in either electronic, digital or paper format pertaining in any way to the flagpole at the Stonewall National Monument or the 7 acre monument itself.

My request covers the period from June 1 through July 2017.

I am also requesting a copy of the NPS rules and regulations for flagstaffs and display of flags related to your parks in New York City.

I wish to receive all responsive records in electronic format and sent to my email address, if possible:

(b) (6)

Don't hesitate to contact me if you have any questions or need clarification.

Thank you in advance for your anticipated cooperation in this matter. I look forward to receiving your response to this request within 20 business days, as the statute requires.

Sincerely,  
Michael Petrelis

(b) (6)

San Francisco, CA 94103

-----Original Message-----

From: (b) (6)  
To: jamie\_adams <jamie\_adams@nps.gov>  
Sent: Fri, Jul 21, 2017 12:48 pm  
Subject: FOIA request: Flagpole matters.

**National Park Service  
New York City Office**

Dear NPS,

This is a Freedom of Information request for copies of all written correspondence in either electronic, digital or paper format pertaining in any way to the flagpole at the Stonewall National Monument or the 7 acre monument itself.

I am also requesting a copy of the NPS rules and regulations for flagstaffs and display of flags related to your parks in New York City.

I wish to receive all responsive records in electronic format and sent to my email address, if possible:

(b) (6)

Don't hesitate to contact me if you have any questions or need clarification.

Thank you in advance for your anticipated cooperation in this matter. I look forward to receiving your response to this request within 20 business days, as the statute requires.

Sincerely,  
Michael Petrelis

(b) (6)

San Francisco, CA 94103

June 20 2017 458 pm stonnpsgov email.pdf





Stonewall, NPS &lt;stonewall@nps.gov&gt;

---

**From NPS.gov: Fly rainbow flag at Christopher Park request**

1 message

(b) (6)  
to: stonewall@nps.gov

Tue, Jun 20, 2017 at 4:58 PM

Email submitted from: mpetrelis@aol.com at /ston/contacts.htm (UUID: C8F8CD56-1DD8-B71B-035187DDC4801BC5)

To whom it may concern, I am formally requesting that you raise LGBT Rainbow Flags on Sunday, June 25th, for the first time ever, as far as I can determine, which is Gay Pride Day, at Christopher Park from sunrise to midnight. Even if the National Parks Service has previously flown the gay flag at that location near the Stonewall Inn, which is now your property, site of America's landmark queer rebellion for liberation and sexual freedom, please do so again. There are enough days to grant this simple request pertaining to the park's flagpole which flies three flags on any given day. It would be terrific to have three rainbow flags on display on the Christopher Park flag pole for one important day to the gays. Please acknowledge receipt of this public service request by the close of business today. Thanks. Michael Petrelis

(b) (6)

June 22 2017 349 pm.pdf



Applebaum, Barbara &lt;barbara\_applebaum@nps.gov&gt;

**Re: Flag Pole at STON**

1 message

**McKinney, Shirley** <shirley\_mckinney@nps.gov>  
 To: "Applebaum, Barbara" <barbara\_applebaum@nps.gov>  
 Cc: Jamie Adams <jamie\_adams@nps.gov>

Thu, Jun 22, 2017 at 3:49 PM

Again, you may need to order flags...

On Thu, Jun 22, 2017 at 3:48 PM, Applebaum, Barbara <barbara\_applebaum@nps.gov> wrote:  
 Shirley

I think we only have inside flags as I recall. Would also need to know the size of the flag pole.

On Thu, Jun 22, 2017 at 3:45 PM, McKinney, Shirley <shirley\_mckinney@nps.gov> wrote:  
 Need to see if we can add a DOI and/or NPS flag along with US flag... May need to order?

On Thu, Jun 22, 2017 at 3:37 PM, Applebaum, Barbara <barbara\_applebaum@nps.gov> wrote:  
 Shirley

Thank you. I will do that.

Barbara

On Thu, Jun 22, 2017 at 3:35 PM, McKinney, Shirley <shirley\_mckinney@nps.gov> wrote:  
 Yes and yes but not sure how to raise it... Might want to ask Ralph and Hector...

On Thu, Jun 22, 2017 at 3:31 PM, Applebaum, Barbara <barbara\_applebaum@nps.gov> wrote:  
 Shirley

A request for the rainbow flag over Stonewall. Do we even own the flag pole?  
 Not sure what our response should be.

----- Forwarded message -----

From: Jamie Adams <jamie\_adams@nps.gov>  
 Date: Thu, Jun 22, 2017 at 2:54 PM  
 Subject: Flag Pole at STON  
 To: Barbara Applebaum <barbara\_applebaum@nps.gov>

Hi Barbara,

A concerned member of the public, Michael Petrelis (mpetrelis@aol.com), has called and emailed requesting that the Pride flag be flown on the mast at Christopher Park for Pride this weekend.

I explained over the phone that we are still trying to get clarification and that we, the NPS, may not have jurisdiction of that pole. He has requested a written response regarding this matter, along with the "regulation" as to why we can or cannot fulfill his request. He also stated that he's gone back & forth with NYC Parks over this question.

Please let me know if there are any steps I can take to help with this matter.

Thank you,  
 Jamie

Sent from my iPhone

--

Barbara Applebaum  
Chief of Interpretation, Education and Visitor Services  
Manhattan Sites  
26 Wall Street  
New York, NY 10005  
(212) 668-2563 (office)  
(646) 276-0123 (Cell)  
(212) 668-2899 (fax)

--

Shirley McKinney  
Superintendent, Manhattan Sites:  
African Burial Ground, Castle Clinton, Federal Hall, General Grant, Governors Island, Hamilton Grange, Saint Paul's Church, Stonewall & Theodore Roosevelt Birthplace  
26 Wall Street, NY NY 10005  
212-825-6991  
347-678-7013 (cell)



--

Barbara Applebaum  
Chief of Interpretation, Education and Visitor Services  
Manhattan Sites  
26 Wall Street  
New York, NY 10005  
(212) 668-2563 (office)  
(646) 276-0123 (Cell)  
(212) 668-2899 (fax)

--

Shirley McKinney  
Superintendent, Manhattan Sites:  
African Burial Ground, Castle Clinton, Federal Hall, General Grant, Governors Island, Hamilton Grange, Saint Paul's Church, Stonewall & Theodore Roosevelt Birthplace  
26 Wall Street, NY NY 10005  
212-825-6991  
347-678-7013 (cell)



--

Barbara Applebaum  
Chief of Interpretation, Education and Visitor Services  
Manhattan Sites  
26 Wall Street  
New York, NY 10005

June 26 2017 1225 pm email.pdf



Applebaum, Barbara <barbara\_applebaum@nps.gov>

**Re: Fwd:**

1 message

**McKinney, Shirley** <shirley\_mckinney@nps.gov>  
To: "Applebaum, Barbara" <barbara\_applebaum@nps.gov>

Mon, Jun 26, 2017 at 12:25 PM

Not a big discussion... The flag pole is our property and should be managed according to federal policy. So have at it..

On Mon, Jun 26, 2017 at 12:23 PM, Applebaum, Barbara <barbara\_applebaum@nps.gov> wrote:  
Shirley

There are three issues.

1. Flag pole lock is not a street level we will need a lift or ladder.
2. It has a lock.
3. There are MIA POW flag and city flags on the pole. Politically how do we replace these. This warrants a bigger discussion.

On Mon, Jun 26, 2017 at 11:55 AM, McKinney, Shirley <shirley\_mckinney@nps.gov> wrote:  
Do you know if this was resolved????

----- Forwarded message -----

From: **Shirley McKinney** <shirley\_mckinney@nps.gov>  
Date: Fri, Jun 23, 2017 at 10:40 AM  
Subject: Re: Fwd:  
To: "Laird, Joshua" <joshua\_laird@nps.gov>

We responded to this request.

Shirley McKinney  
Superintendent  
African Burial Ground NM, Manhattan Sites & Stonewall NM  
26 Wall Street, NY NY 10005  
212-825-6991, Office  
347-678-7013, Cell

Sent from my iPhone

On Jun 23, 2017, at 9:48 AM, Laird, Joshua <joshua\_laird@nps.gov> wrote:

Hey Shirley,

See below. Let me know or just respond to Bill directly and cc me.

Thanks!

----- Forwarded message -----

From: **Castro, William (Parks)** <William.Castro@parks.nyc.gov>  
Date: Fri, Jun 23, 2017 at 9:27 AM  
Subject: Re:  
To: "Laird, Joshua" <joshua\_laird@nps.gov>

Some one wrote to us asking to fly the LGBT flag there. We don't put up flags for different groups but I didn't know if you already had one up as pet of the Stonewall monument

Sent from my iPhone

On Jun 23, 2017, at 9:21 AM, Laird, Joshua <joshua\_laird@nps.gov> wrote:

Good question. I'll find out.

On Thu, Jun 22, 2017 at 7:57 PM, Castro, William (Parks) <William.Castro@parks.nyc.gov> wrote:

Joshua,

Do you guys control the flag pole at Christopher Park?

Bill

Sent from my iPhone

---  
Joshua Laird  
Commissioner, National Parks of New York Harbor  
Federal Hall National Memorial  
26 Wall Street, New York, NY 10005  
tel. 212-668-5180 cell. 718-775-6038



---  
Joshua Laird  
Commissioner, National Parks of New York Harbor  
Federal Hall National Memorial  
26 Wall Street, New York, NY 10005  
tel. 212-668-5180 cell. 718-775-6038



---  
Shirley McKinney  
Superintendent, Manhattan Sites:  
African Burial Ground, Castle Clinton, Federal Hall, General Grant, Governors Island, Hamilton Grange, Saint Paul's Church, Stonewall & Theodore Roosevelt Birthplace  
26 Wall Street, NY NY 10005  
212-825-6991  
347-678-7013 (cell)



Fwd\_ Third DRAFT of Stonewall NM Permit for Mic....pdf



**From:** [Applebaum, Barbara](#)  
**To:** [Joshua Laird](#)  
**Cc:** [Migdalia Figueroa-Pinedo](#); [Shirley McKinney](#)  
**Subject:** Fwd: Third DRAFT of Stonewall NM Permit for Michael Petrelis  
**Date:** Friday, October 06, 2017 1:12:31 PM  
**Attachments:** [STON 10-114 Special Park Uses Permit 01-2018 Michael Petrelis.docx](#)

---

Joshua

See attached.

Barbara

----- Forwarded message -----

**From:** **Figueroa-Pinedo, Migdalia** <[migdalia\\_figueroa-pinedo@nps.gov](mailto:migdalia_figueroa-pinedo@nps.gov)>  
**Date:** Fri, Oct 6, 2017 at 3:10 PM  
**Subject:** Third DRAFT of Stonewall NM Permit for Michael Petrelis  
**To:** Barbara Applebaum <[barbara\\_applebaum@nps.gov](mailto:barbara_applebaum@nps.gov)>

Migdalia Figueroa-Pinedo  
National Park Service  
26 Wall Street , 2nd Floor  
New York, New York 10005  
Office Telephone: 212.668.2561

--

Barbara Applebaum  
Chief of Interpretation, Education and Visitor Services  
Manhattan Sites  
26 Wall Street  
New York, NY 10005  
(212) 668-2563 (office)  
(646) 276-0123 (Cell)  
(212) 668-2899 (fax)

STON 10-114 Special Park Uses Permit 01-2018 \_6.pdf



**SPECIAL USE PERMIT**  
**STONEWALL NATIONAL MONUMENT**  
26 Wall Street  
New York, N.Y. 10005  
Telephone 212.668.2561



Name MICHAEL PETRELIS			
Company/Organization			
Street Address (b) (6)			
City SAN FRANCISCO	State CA	Zip Code 94103	Country USA
Telephone Number (b) (6)	Cell Phone Number (b) (6)		
Fax Number NA			
Email Address (b) (6)			

Park Alpha Code: STON

Type of Use: First Amendment

Permit # 01-2018

IS HEREBY AUTHORIZED TO USE THE FOLLOWING DESCRIBED LAND OR FACILITIES: STONEWALL NATIONAL MONUMENT- EXTERIOR FLAGPOLE AREA

**The area must be restored to its original condition at the end of the permit.**

The permit begins at 10:00 AM ON WEDNESDAY, OCTOBER 11, 2017

The permit ends at 2:00 PM on WEDNESDAY, OCTOBER 11, 2017

**NPS has agreed:**

- To provide the in-house sound system and set it up for the event.

**SUMMARY OF ACTIVITY**

STAGE A SMALL SHORT CEREMONY TO COMMEORATE THE RAINBOW FLAG AT CHRISTOPER PARK, HEAR A FEW COMMENTS FROM LGBT ACTIVISTS, SING A SONG OR TWO AND CELEBRATE NPS STEWARDSHIP OF THE STONEWALL NATIONAL MONUMENT ON OCTOBER 11, 2107.

**Tentative Schedule:**

12:00 Hello and Intro of National Anthem (Ann Northrop)

12:02 Anthem (Lea Delaria)

12:11 Ann intros Leslie Cagan

12:12 Cagan to podium

12:15 Ann intros other community guest

12:16 Speaker to podium

12:19 Ann intros Petrelis for closing remarks, thank you's, invitation to go outside Park to view flag

12:22 Petrelis invites participants to leave Park and walk along perimeter to flag

Singer(s) located at Flagpole begin to perform "Over the Rainbow" or "True Colors" as group assembles at flag pole.

12:27 When song ends, Petrelis states, "Welcome to Stonewall National Monument, OUR Park, under OUR flag, long may she wave" (or something to that effect)

Cheers/applause/photo ops

12:30 Finish

**Person on site responsible for adherence to the terms and conditions of the permit:**

FOR THE PERMITTEE: MICHAEL PETRELEIS CELL NUMBER (b) (6)

FOR THE NPS: BARBARA APPLEBAUM CELL NUMBER 646.276.0123

**AUTHORIZING LEGISLATION OR OTHER AUTHORITY: 36 CFR 2.1, 2.13, 2.21, 2.31, 2.32, 2.33, 2.34, 2.35, 2.36, 2.37, 2.38, 2.50, 2.51, 2.52; 40 CFR, 41. U.S. C. 22, DO 53**

APPLICATION FEE	<input type="checkbox"/> Received	Amount
	<input checked="" type="checkbox"/> Not Required x	<u>\$WAIVED</u>
PERFORMANCE BOND	<input type="checkbox"/> Required	Amount
	<input type="checkbox"/> Not Required	<u>\$0</u>
LIABILITY INSURANCE	<input type="checkbox"/> Required X	Amount
		<u>\$2,000,000 aggregated and \$1,000,000 per occurrence</u>
	<input type="checkbox"/> Not Required	
COST RECOVERY	<input type="checkbox"/> Required	Amount
	<input type="checkbox"/> Not Required x	<u>\$0</u>
LOCATION FEE	<input type="checkbox"/> Required	Amount
	<input type="checkbox"/> Not Required x	<u>\$0</u>

ISSUANCE of this permit is subject to the attached conditions. The undersigned hereby accepts this permit subject to the terms, covenants, obligations, and reservations, expressed or implied herein.

_____	Title:	Date:
PERMITTEE Signature		
_____	Title: Chief, Interpretation, Education and	Date:
Authorizing NPS Official	Visitor Services	
_____	Title:	Date:
Authorizing NPS Official ( <i>additional, if required</i> )		

NPS Form 10-114 (Rev. 04/2016)  
National Park Service

### CONDITIONS OF THIS PERMIT

1. The PERMITTEE is prohibited from giving false information; to do so will be considered a breach of conditions and be grounds for revocation: [36 CFR 2.32(a) (3)].
2. The PERMITTEE shall exercise this privilege subject to the supervision of the Superintendent or designee, and shall comply with all applicable Federal, State, county and municipal laws, ordinances, regulations, codes, and the terms and conditions of this permit. Failure to do so may result in the immediate suspension of the permitted activity or the termination of the permit.
3. If any provision of this permit shall be found to be invalid or unenforceable, the remainder of this permit shall not be affected and the other provisions of this permit shall be valid and be enforced to the fullest extent permitted by law.
4. The PERMITTEE is responsible for making all necessary contacts and arrangements with other Federal, State, and local agencies to secure required inspections, permits, licenses, etc. Failure to comply with any of the terms and conditions of this permit may result in the immediate suspension or revocation of the permit. All costs associated with clean up or damage repairs in conjunction with a terminated permit will be the responsibility of the PERMITTEE.
5. This permit may be revoked at the discretion of the Superintendent upon 24 hour notice, or without notice if damage to resources or facilities occurs or is threatened, notwithstanding any other term or condition of the permit to the contrary.
6. This agreement is made upon the express condition that the United States, its agents and employees shall be free from all liabilities and claims for damages and/or suits for or by reason of any injury, injuries, or death to any person or persons or property of any kind whatsoever, whether to the person or property of the PERMITTEE and its agents or employees, or third parties, from any cause or causes whatsoever while in or upon said premises or any part thereof during the term of this agreement or occasioned by any occupancy or use of said premises or any activity carried on by the PERMITTEE in connection herewith, and the PERMITTEE hereby covenants and agrees to indemnify, defend, save and hold harmless the United States, its agents, and employees from all liabilities, charges, expenses and costs on account of or by reason of any such injuries, deaths, liabilities, claims, suits or losses however occurring or damages growing out of the same.

7. The PERMITTEE agrees to carry general liability insurance against claims occasioned by the action or omissions of the PERMITTEE, its agents and employees in carrying out the activities and operations authorized by this permit. The policy shall be in the amount of \$2,000,000 aggregated and \$1,000,000 per occurrence and underwritten by a United States company naming the United States of America as additionally insured. The PERMITTEE agrees to provide the Superintendent with a Certificate of Insurance with the proper endorsements prior to the effective date of the permit.
8. The PERMITTEE agrees to deposit with the park a bond in the amount of \$0.00 from an authorized bonding company or in the form of cash or cash equivalent, to guarantee that all financial obligations to the park will be met, including the restoration and rehabilitation of the permitted area.
9. Costs incurred by the park as a result of accepting and processing the application and managing and monitoring the permitted activity will be reimbursed by the PERMITTEE. Administrative costs and estimated costs for activities on site must be paid when the permit is approved. If any additional costs are incurred by the park, the PERMITTEE will be billed at the conclusion of the permit. Should the estimated costs paid exceed the actual costs incurred; the difference will be returned to the PERMITTEE.
10. The person named on the permit as in charge of the permitted activity on-site must have full authority to make any decisions about the activity and must remain on-site at all times. He/she shall be responsible for all individuals, groups, vendors, etc. involved with the permit.
11. As a condition of acceptance of this permit by the PERMITTEE and pursuant to 41 U.S. C. 22, "No Member of Congress shall be admitted to any share or part of any contract or agreement made, entered into, or accepted by or on behalf of the United States, or to any benefit to arise thereupon."
12. Nothing herein contained shall be construed as binding the Service to expend in any one fiscal year any sum in excess of appropriations made by Congress or administratively allocated for the purpose of this Agreement for the fiscal year, or to involve the Service in any contract or other obligation for the further expenditure of money in excess of such appropriations or allocations.
13. This permit may not be transferred or assigned without the prior written consent of the Superintendent.
14. The PERMITTEE shall exercise this privilege subject to the supervision of the Superintendent, and shall comply with all applicable laws and regulations of the area.
15. The PERMITTEE shall own all rights of every kind in and to all photographs and recordings made by it in the park and shall have the right to use such photographs and/or recordings in any manner it may desire without limitation or restriction of any kind. The permit does not grant rights regarding the filming, photography or recording of individuals on NATIONAL PARK SERVICE property. In addition, rights owned by other individuals or institutions are not impacted or changed by this permit.
16. This permit may be used between the hours and dates stated on the face of the permit. No activity, including arrival of vehicles and/or personnel is permitted before or after designated hours. All personnel, equipment and vehicles must be clear of the NATIONAL PARK SERVICE property by the expiration of the permit.

17. A copy of this permit will be kept on site at all times and will be held by PERMITTEE. The PERMITTEE will have the full authority to make decisions and must remain on site at all times during the project. The PERMITTEE will be responsible for all individuals, groups, contractors, etc., involved with the permit activities.
18. The PERMITTEE will comply with state laws, county ordinances, regulations, and industry practices concerning use and/or employment of minors. The PERMITTEE will provide a complete listing of such minors involved in the project, indicating numbers and age range. The PERMITTEE is responsible for submitting a list if condition is applicable.
19. Smoking is prohibited on the parks grounds.
20. First aid and personal safety are the responsibility of the PERMITTEE. In the case of any emergency, notify the New York City Police Department at Telephone #911.
21. All exterior walkways and means of egress must remain unobstructed for safety reasons.
22. No fees may be collected, no donations solicited, no commercial activity conducted at the Park Site and no articles offered for sale.
23. The location and placement of all equipment is at the discretion of the NATIONAL PARK SERVICE and subject to relocating for resource protection, safety concerns, etc.
24. All necessary safety precautions will be taken should cabling of any distance be laid. All power cords and cabling must be secured to avoid any tripping hazards.
25. Historic, natural and cultural resources, and landscape features, must be protected from damage or injury.
26. Utmost care will be exercised to see that Christopher Park and the surrounding garden will remain unaltered; no natural, historic or cultural features are injured, and after completion of the film project, as required by the official in charge, the area will either be cleaned up or restored to its prior condition, or after clean-up, left in a condition satisfactory to the official in charge.
27. Historic objects may not be touched or moved, except by park staff. If the need to move any object is anticipated, special arrangements must be made in advance.
28. PERMITTEE will comply with state laws, county ordinances, regulations, and industry practices concerning use and/or employment of minors. Identify age range and number of minors involved in the project.
29. Equipment and personnel are restricted to the bricked area in front of Christopher Park, the gardens and the stone path in the back gardens.
30. Every effort will be made by the PERMITTEE to minimized disruption to parks visitors during filming. The public will be allowed to watch the film shoot.
31. A complete and legible copy of this permit must be retained on-site at all times by the PERMITTEE while operating under the authority granted.

JOB NO.: 15-39477


AREA OF THE LOT = 5,170.96 SQ. FT. = 0.12 ACRES



7th AVENUE SOUTH  
(100' WIDE)

CHRISTOPHER STREET  
(50' WIDE)

WEST 4th STREET  
(IRREGULAR WIDTH)

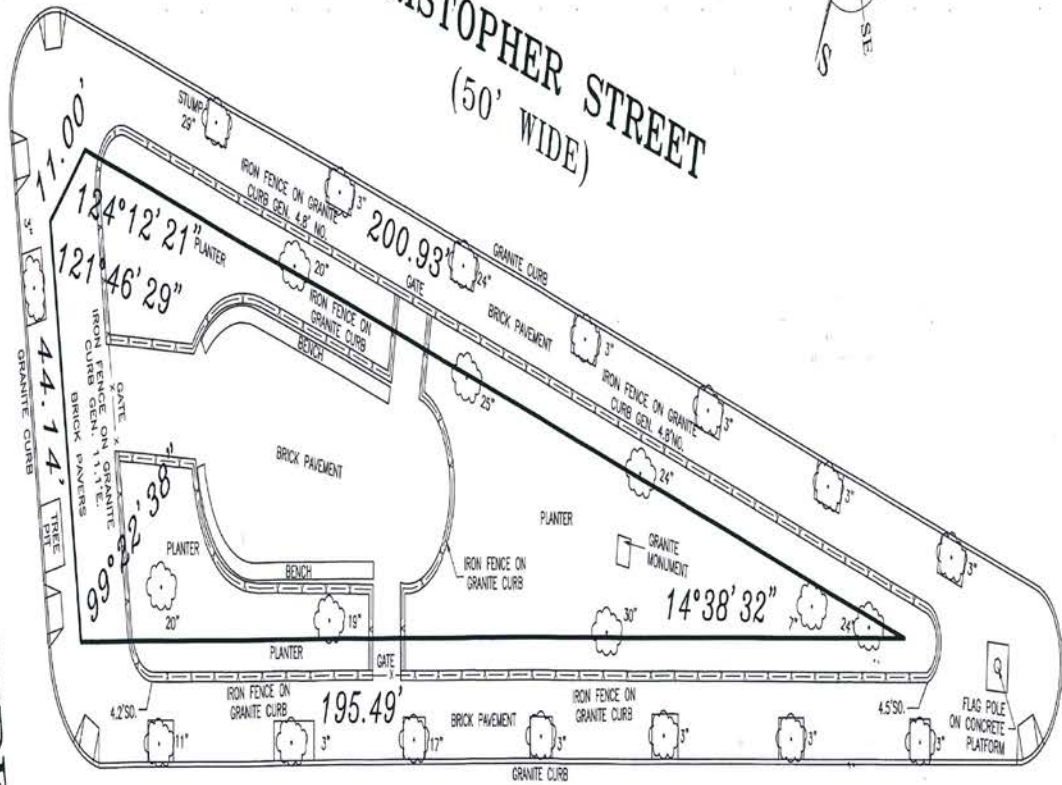

GROVE STREET  
(50' WIDE)

THE EXISTENCE OF RIGHT OF WAYS AND/OR EASEMENTS OF RECORD, IF ANY, NOT SHOWN ARE NOT CERTIFIED.

THE OFFSETS OR DIMENSIONS SHOWN FROM THE STRUCTURES TO THE PROPERTY LINES ARE FOR A SPECIFIC PURPOSE AND USE AND THEREFORE ARE NOT INTENDED TO GUIDE THE ERECTION OF FENCES, RETAINING WALLS, POOLS, PLANTING AREAS, MONUMENTS TO STRUCTURES AND ANY OTHER CONSTRUCTION.

UNAUTHORIZED ALTERATION OR ADDITION TO THIS SURVEY IS A VIOLATION OF SECTION 7209 OF THE NEW YORK STATE EDUCATION LAW. COPIES OF THIS SURVEY MAP NOT BEARING THE LAND SURVEYOR'S INKED SEAL OR EMBOSSED SEAL SHALL NOT BE CONSIDERED TO BE A VALID TRUE COPY.

CERTIFICATION INDICATED HEREON SHALL RUN ONLY TO THE PERSON FOR WHOM THE SURVEY IS PREPARED, AND ON HIS BEHALF TO THE TITLE COMPANY, GOVERNMENTAL AGENCY AND LENDING INSTITUTION LISTED HEREON, AND TO THE ASSIGNEES OF THE LENDING INSTITUTION. CERTIFICATIONS ARE NOT TRANSFERABLE TO ADDITIONAL INSTITUTIONS OR SUBSEQUENT OWNERS.



*[Handwritten Signature]*

ALEXANDER TSUKERMAN N.Y.S. L.S. N9050189


TAX DESIGNATION:

BLOCK: 592, LOT: 87

SURVEYED ON: DECEMBER 08, 2015

DRAWN BY: M.K.

CHECKED BY: A.T.

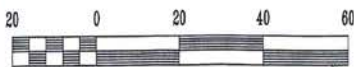

Scale 1" = 20'

MAP of SURVEY  
of CHRISTOPHER PARK

LOCATED AT:  
BOROUGH OF MANHATTAN, COUNTY,  
CITY AND STATE OF NEW YORK



LEONARD J. STRANDBERG AND ASSOCIATES,  
CONSULTING ENGINEERS AND LAND SURVEYORS, P.C.

32 SMITH STREET, FREEPORT, NY 11520  
516-378-2064 • 212-213-4080 • FAX 516-378-6849



Fwd\_ Stonewall Release.pdf

**From:** [Anderson, Minerva](#)  
**To:** [Joshua Laird](#)  
**Subject:** Fwd: Stonewall Release  
**Date:** Friday, October 06, 2017 1:15:04 PM  
**Attachments:** [Stonewal Flag.docx](#)

---

FYSA

**Minerva Anderson**  
**Chief of Communications**  
National Parks of New York Harbor  
26 Wall Street, New York, NY 10005  
tel. 212-668-2208 cel. 646-341-2825

----- Forwarded message -----

**From:** **Anderson, Minerva** <[minerva\\_anderson@nps.gov](mailto:minerva_anderson@nps.gov)>  
**Date:** Fri, Oct 6, 2017 at 3:01 PM  
**Subject:** Stonewall Release  
**To:** "Applebaum, Barbara" <[barbara\\_applebaum@nps.gov](mailto:barbara_applebaum@nps.gov)>, Shirley McKinney <[shirley\\_mckinney@nps.gov](mailto:shirley_mckinney@nps.gov)>

recommend keeping the release short and sweet. Wrote in a manner so as not to put a specific date that we raised the flag.

add a quote at end? your call.

Thanks  
Mindy  
**Minerva Anderson**  
**Chief of Communications**  
National Parks of New York Harbor  
26 Wall Street, New York, NY 10005  
tel. 212-668-2208 cel. 646-341-2825

Stonewal\_Flag.pdf



**National Park Service**  
U.S. Department of the Interior

*National Parks of New York Harbor*  
COMMUNICATIONS OFFICE  
Federal Hall National Memorial  
26 Wall Street New York, NY 10005  
[www.nps.gov/npnh](http://www.nps.gov/npnh)

---

## **Stonewall National Monument** *Press Release*

**Contact:** Minerva Anderson, Chief of Communications, National Parks of New York Harbor

**Phone:** O: 212-668-2208 C: 646-341-2825

**Date:** Oct. 6, 2017

> > **FOR IMMEDIATE RELEASE** < <

### **Stonewall National Monument raises rainbow flag**

MANHATTAN – Since the Stonewall National Monument’s proclamation in June 2016, National Parks of New York Harbor has received frequent requests to raise the rainbow flag from community members, visitors and other members of the public.

As a result, the National Park Service and Rainbow flags have now replaced the New York City and New York City Parks flags and are flying high above the Stonewall National Monument at Christopher Park along with the American and POW/MIA flags.

For more information, contact Barbara Applebaum at (212) 668-2563.



- NPS -

Re\_ Stonewall Release.pdf

**From:** [Applebaum, Barbara](#)  
**To:** [Anderson, Minerva](#)  
**Cc:** [Shirley McKinney](#); [Joshua Laird](#)  
**Subject:** Re: Stonewall Release  
**Date:** Friday, October 06, 2017 2:22:11 PM  
**Attachments:** [Stonewal Flag BA comments .docx](#)

---

Mindy

Made a few changes including New York, New York not Manhattan and my cell not office number as it is a three day weekend and if people need to reach me I won't be in the office.

Also it is Stonewall National Monument not the Stonewall National Monument and the format is messed up so please check.

Shirley and I don't feel we need a quote from either one of us.

On Fri, Oct 6, 2017 at 3:01 PM, Anderson, Minerva <[minerva\\_anderson@nps.gov](mailto:minerva_anderson@nps.gov)> wrote:  
recommend keeping the release short and sweet. Wrote in a manner so as not to put a specific date that we raised the flag.

add a quote at end? your call.

Thanks

Mindy

**Minerva Anderson**

**Chief of Communications**

National Parks of New York Harbor

26 Wall Street, New York, NY 10005

tel. 212-668-2208 cel. 646-341-2825

--

Barbara Applebaum  
Chief of Interpretation, Education and Visitor Services  
Manhattan Sites  
26 Wall Street  
New York, NY 10005  
(212) 668-2563 (office)  
(646) 276-0123 (Cell)  
(212) 668-2899 (fax)

Stonewal\_Flag BA comments .pdf



**National Park Service**  
**U.S. Department of the Interior**

*National Parks of New York Harbor*  
**COMMUNICATIONS OFFICE**  
Federal Hall National Memorial  
26 Wall Street New York, NY 10005  
[www.nps.gov/nph](http://www.nps.gov/nph)

---

## **Stonewall National Monument** *Press Release*

**Contact:** Minerva Anderson, Chief of Communications, National Parks of New York Harbor

**Phone:** O: 212-668-2208 C: 646-341-2825

**Date:** Oct. 6, 2017

**> > FOR IMMEDIATE RELEASE < <**

### **Stonewall National Monument raises rainbow flag**

New York, New York – Since Stonewall National Monument’s proclamation in June 2016, National Parks of New York Harbor has received frequent requests to raise the rainbow flag from community members, visitors and other members of the public.

As a result, the National Park Service and Rainbow flags have now replaced the New York City and New York City Parks flags and are flying high above the Stonewall National Monument at Christopher Park along with the American and POW/MIA flags.

For more information, contact Barbara Applebaum at (646) 276-0123.



- NPS -



Re\_Flags at STON.pdf

**From:** [Michael Reynolds](#)  
**To:** [Vogel, Bob](#)  
**Subject:** Re: Flags at STON  
**Date:** Friday, October 06, 2017 3:51:31 PM

---

Ok thx and this could be a safety issue so we will stay close on how they are doing.

Sent from my iPhone-sorry for typos.

On Oct 6, 2017, at 5:48 PM, Vogel, Bob <[bob\\_vogel@nps.gov](mailto:bob_vogel@nps.gov)> wrote:

Mike,

Wanted to loop you in on the outcomes on today's discussion with DOI. We did determine that while the flag pole is in the authorized boundary, the US Government does not own the land on which the flag pole sits. Todd instructed us to remove all flags--US, NPS, the POW-MIA and Pride flags from the pole tonight. He was ok with us donating all flags except NPS to the city should desire to fly them on their property. We have communicated the order to Joshua and Gay. Needless to say there is significant concern on how this will transpire with the community. Once the job is complete Comms will issue a statement.

Bob

**Robert A. Vogel**  
Deputy Director, Operations (Acting)  
**National Park Service**  
(202) 208-3818  
[bob\\_vogel@nps.gov](mailto:bob_vogel@nps.gov)

Stonewall Flag PR.pdf

**From:** [Minerva Anderson](#)  
**To:** [Minerva Anderson](#)  
**Subject:** Stonewall Flag PR  
**Date:** Friday, October 06, 2017 4:07:55 PM  
**Attachments:** [Stonewall\\_Flag\\_PR.docx](#)

---

--  
Be happy  
Mindy

Stonewall\_Flag\_PR.pdf



**National Park Service**  
U.S. Department of the Interior

*National Parks of New York Harbor*  
COMMUNICATIONS OFFICE  
Federal Hall National Memorial  
26 Wall Street New York, NY 10005  
[www.nps.gov/nph](http://www.nps.gov/nph)

---

## **Stonewall National Monument** *Press Release*

**Contact:** Minerva Anderson, Chief of Communications, National Parks of New York Harbor

**Phone:** O: 212-668-2208 C: 646-341-2825

**Date:** Oct. 6, 2017

> > **FOR IMMEDIATE RELEASE** < <

### **Stonewall National Monument raises rainbow flag**

MANHATTAN – Since Stonewall National Monument’s proclamation in June 2016, National Parks of New York Harbor has received frequent requests to raise the rainbow flag from community members, visitors and other members of the public.

As a result, the National Park Service and Rainbow flags have now replaced the New York City and New York City Parks flags and are flying high above Stonewall National Monument at Christopher Park along with the American and POW/MIA flags.

For more information, contact Barbara Applebaum at (646) 276-0123.



- NPS –

Fwd\_ Stonewall National Monument.pdf

**From:** [Laird, Joshua](#)  
**To:** [Michael Reynolds](#); [Vogel, Bob](#); [Gay Vietzke](#)  
**Subject:** Fwd: Stonewall National Monument  
**Date:** Friday, October 06, 2017 4:32:23 PM  
**Attachments:** [Christopher Park Survey 2015.pdf](#)

---

See below.

----- Forwarded message -----

**From:** **Laird, Joshua** <[joshua\\_laird@nps.gov](mailto:joshua_laird@nps.gov)>  
**Date:** Fri, Oct 6, 2017 at 6:30 PM  
**Subject:** Re: Stonewall National Monument  
**To:** "Silver, Mitchell J. (Parks)" <[Mitchell.Silver@parks.nyc.gov](mailto:Mitchell.Silver@parks.nyc.gov)>

Mitchell,

Thank you. I've attached a copy of the survey that was the basis for the land transfer. It shows the flagpole outside the boundary of what was transferred to the federal government.

Regards,  
Joshua

On Fri, Oct 6, 2017 at 6:24 PM, Silver, Mitchell J. (Parks) <[Mitchell.Silver@parks.nyc.gov](mailto:Mitchell.Silver@parks.nyc.gov)> wrote:

Joshua,

If the flagpole is on City property will we accept the donation.

Mitchell J. Silver, FAICP  
Commissioner  
New York City Department of Parks & Recreation  
The Arsenal, Central Park  
830 Fifth Avenue  
New York, NY 10065  
[212-360-1305](tel:212-360-1305)  
[mitchell.silver@parks.nyc.gov](mailto:mitchell.silver@parks.nyc.gov)  
Sent from my iPhone

On Oct 6, 2017, at 6:13 PM, Laird, Joshua <[joshua\\_laird@nps.gov](mailto:joshua_laird@nps.gov)> wrote:

Commissioner Silver,

As we discussed, a recent review of our records served to remind us that the Ephraim Elmer Ellsworth Memorial Flagstaff at the eastern tip of Christopher Park is in fact on City property and not within the official boundary of Stonewall National Monument. It is therefore outside the jurisdiction of the NPS.

Given this, on behalf of the National Parks of New York Harbor, I would like to offer the donation of all flags placed on the flagstaff by the NPS to the New York City Parks Department. You are welcome to fly them or exchange them



as you see fit. We will remove and keep an NPS banner that was placed on the pole.

We are deeply grateful for the City's cooperation during the designation of Stonewall National Monument and I want to thank you personally for your support and for the ongoing assistance of the Parks Department during the past year. We look forward to working with you under our Cooperative Management Agreement in the times ahead.

Your acknowledgement of this donation will immediately effect the transfer of ownership of these flags. Please do not hesitate to call me with any questions.

Sincerely,  
Joshua Laird

--

**Joshua Laird**

Commissioner, National Parks of New York Harbor  
Federal Hall National Memorial  
[26 Wall Street, New York, NY 10005](https://www.nps.gov/nyoh)  
tel. [212-668-5180](tel:212-668-5180) cell. [718-775-6038](tel:718-775-6038)



--

**Joshua Laird**

Commissioner, National Parks of New York Harbor  
Federal Hall National Memorial  
26 Wall Street, New York, NY 10005  
tel. [212-668-5180](tel:212-668-5180) cell. [718-775-6038](tel:718-775-6038)



--

**Joshua Laird**


Commissioner, National Parks of New York Harbor  
Federal Hall National Memorial  
26 Wall Street, New York, NY 10005  
tel. [212-668-5180](tel:212-668-5180) cell. [718-775-6038](tel:718-775-6038)



Christopher Park Survey 2015\_2.pdf

JOB NO.: 15-39477


AREA OF THE LOT = 5,170.96 SQ. FT. = 0.12 ACRES

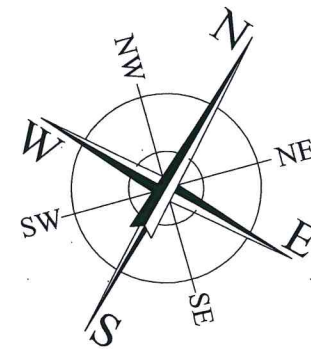

7th AVENUE SOUTH  
(100' WIDE)

CHRISTOPHER STREET  
(50' WIDE)

WEST 4th STREET  
(IRREGULAR WIDTH)

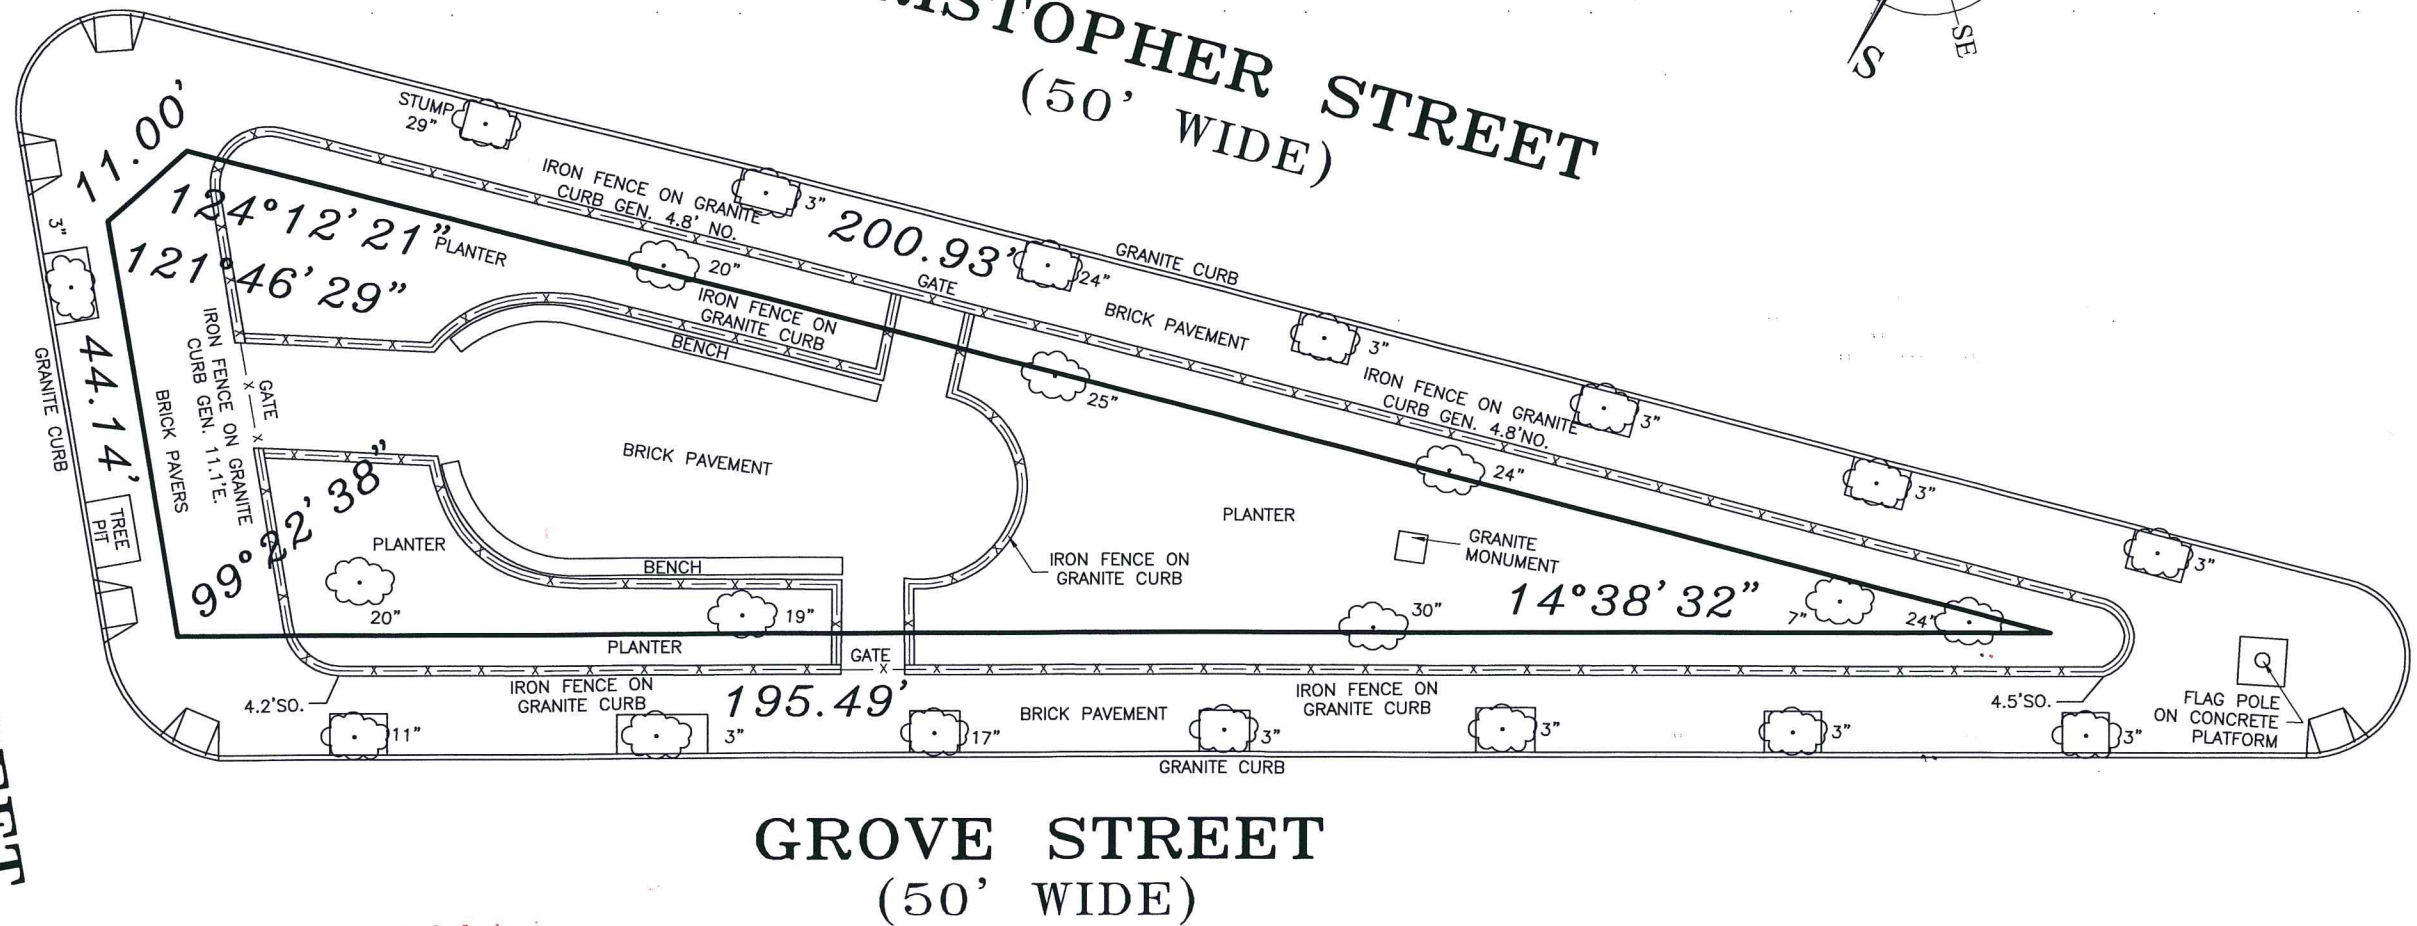

THE EXISTENCE OF RIGHT OF WAYS AND/OR EASEMENTS OF RECORD, IF ANY, NOT SHOWN ARE NOT CERTIFIED.

THE OFFSETS OR DIMENSIONS SHOWN FROM THE STRUCTURES TO THE PROPERTY LINES ARE FOR A SPECIFIC PURPOSE AND USE AND THEREFORE ARE NOT INTENDED TO GUIDE THE ERECTION OF FENCES, RETAINING WALLS, POOLS, PLANTING AREAS, ADDITIONS TO STRUCTURES AND ANY OTHER CONSTRUCTION.

UNAUTHORIZED ALTERATION OR ADDITION TO THIS SURVEY IS A VIOLATION OF SECTION 7209 OF THE NEW YORK STATE EDUCATION LAW. COPIES OF THIS SURVEY MAP NOT BEARING THE LAND SURVEYOR'S INKED SEAL OR EMBOSSED SEAL SHALL NOT BE CONSIDERED TO BE A VALID TRUE COPY.

CERTIFICATION INDICATED HEREON SHALL RUN ONLY TO THE PERSON FOR WHOM THE SURVEY IS PREPARED, AND ON HIS BEHALF TO THE TITLE COMPANY, GOVERNMENTAL AGENCY AND LENDING INSTITUTION LISTED HEREON, AND TO THE ASSIGNEES OF THE LENDING INSTITUTION. CERTIFICATIONS ARE NOT TRANSFERABLE TO ADDITIONAL INSTITUTIONS OR SUBSEQUENT OWNERS.



ALEXANDER TSUKERMAN N.Y.S. L.S. N9050189


TAX DESIGNATION:

BLOCK: 592, LOT: 87

SURVEYED ON: DECEMBER 08, 2015

DRAWN BY: M.K.

CHECKED BY: A.T.

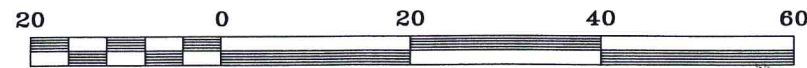

Scale 1" = 20'

# MAP of SURVEY of CHRISTOPHER PARK

LOCATED AT:  
BOROUGH OF MANHATTAN, COUNTY,  
CITY AND STATE OF NEW YORK



LEONARD J. STRANDBERG AND ASSOCIATES,  
CONSULTING ENGINEERS AND LAND SURVEYORS, P.C.  
32 SMITH STREET, FREEPORT, NY 11520  
516-378-2064 • 212-213-4090 • FAX 516-378-6649

Fwd\_ Stonewall National Monument(1).pdf

**From:** [Laird, Joshua](#)  
**To:** [Shirley McKinney](#)  
**Subject:** Fwd: Stonewall National Monument  
**Date:** Friday, October 06, 2017 4:32:45 PM  
**Attachments:** [Christopher Park Survey 2015.pdf](#)

---

fyi

----- Forwarded message -----

**From:** **Laird, Joshua** <[joshua\\_laird@nps.gov](mailto:joshua_laird@nps.gov)>  
**Date:** Fri, Oct 6, 2017 at 6:30 PM  
**Subject:** Re: Stonewall National Monument  
**To:** "Silver, Mitchell J. (Parks)" <[Mitchell.Silver@parks.nyc.gov](mailto:Mitchell.Silver@parks.nyc.gov)>

Mitchell,

Thank you. I've attached a copy of the survey that was the basis for the land transfer. It shows the flagpole outside the boundary of what was transferred to the federal government.

Regards,  
Joshua

On Fri, Oct 6, 2017 at 6:24 PM, Silver, Mitchell J. (Parks) <[Mitchell.Silver@parks.nyc.gov](mailto:Mitchell.Silver@parks.nyc.gov)> wrote:

Joshua,

If the flagpole is on City property will we accept the donation.

Mitchell J. Silver, FAICP  
Commissioner  
New York City Department of Parks & Recreation  
The Arsenal, Central Park  
830 Fifth Avenue  
New York, NY 10065  
[212-360-1305](tel:212-360-1305)  
[mitchell.silver@parks.nyc.gov](mailto:mitchell.silver@parks.nyc.gov)  
Sent from my iPhone

On Oct 6, 2017, at 6:13 PM, Laird, Joshua <[joshua\\_laird@nps.gov](mailto:joshua_laird@nps.gov)> wrote:

Commissioner Silver,

As we discussed, a recent review of our records served to remind us that the Ephraim Elmer Ellsworth Memorial Flagstaff at the eastern tip of Christopher Park is in fact on City property and not within the official boundary of Stonewall National Monument. It is therefore outside the jurisdiction of the NPS.

Given this, on behalf of the National Parks of New York Harbor, I would like to offer the donation of all flags placed on the flagstaff by the NPS to the New York City Parks Department. You are welcome to fly them or exchange them as you see fit. We will remove and keep an NPS banner that was placed on

the pole.

We are deeply grateful for the City's cooperation during the designation of Stonewall National Monument and I want to thank you personally for your support and for the ongoing assistance of the Parks Department during the past year. We look forward to working with you under our Cooperative Management Agreement in the times ahead.

Your acknowledgement of this donation will immediately effect the transfer of ownership of these flags. Please do not hesitate to call me with any questions.

Sincerely,  
Joshua Laird

--

**Joshua Laird**

Commissioner, National Parks of New York Harbor  
Federal Hall National Memorial  
[26 Wall Street, New York, NY 10005](https://www.nps.gov/nyoh)  
tel. [212-668-5180](tel:212-668-5180) cell. 718-775-6038



--

**Joshua Laird**

Commissioner, National Parks of New York Harbor  
Federal Hall National Memorial  
26 Wall Street, New York, NY 10005  
tel. 212-668-5180 cell. 718-775-6038



--

**Joshua Laird**


Commissioner, National Parks of New York Harbor  
Federal Hall National Memorial  
26 Wall Street, New York, NY 10005  
tel. 212-668-5180 cell. 718-775-6038



Christopher Park Survey 2015\_3.pdf

JOB NO.: 15-39477


AREA OF THE LOT = 5,170.96 SQ. FT. = 0.12 ACRES

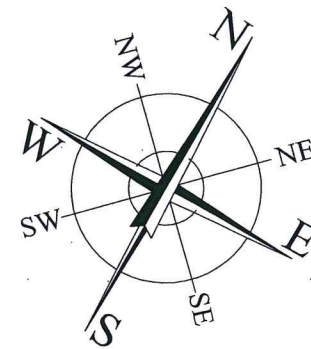

7th AVENUE SOUTH  
(100' WIDE)

CHRISTOPHER STREET  
(50' WIDE)

WEST 4th STREET  
(IRREGULAR WIDTH)

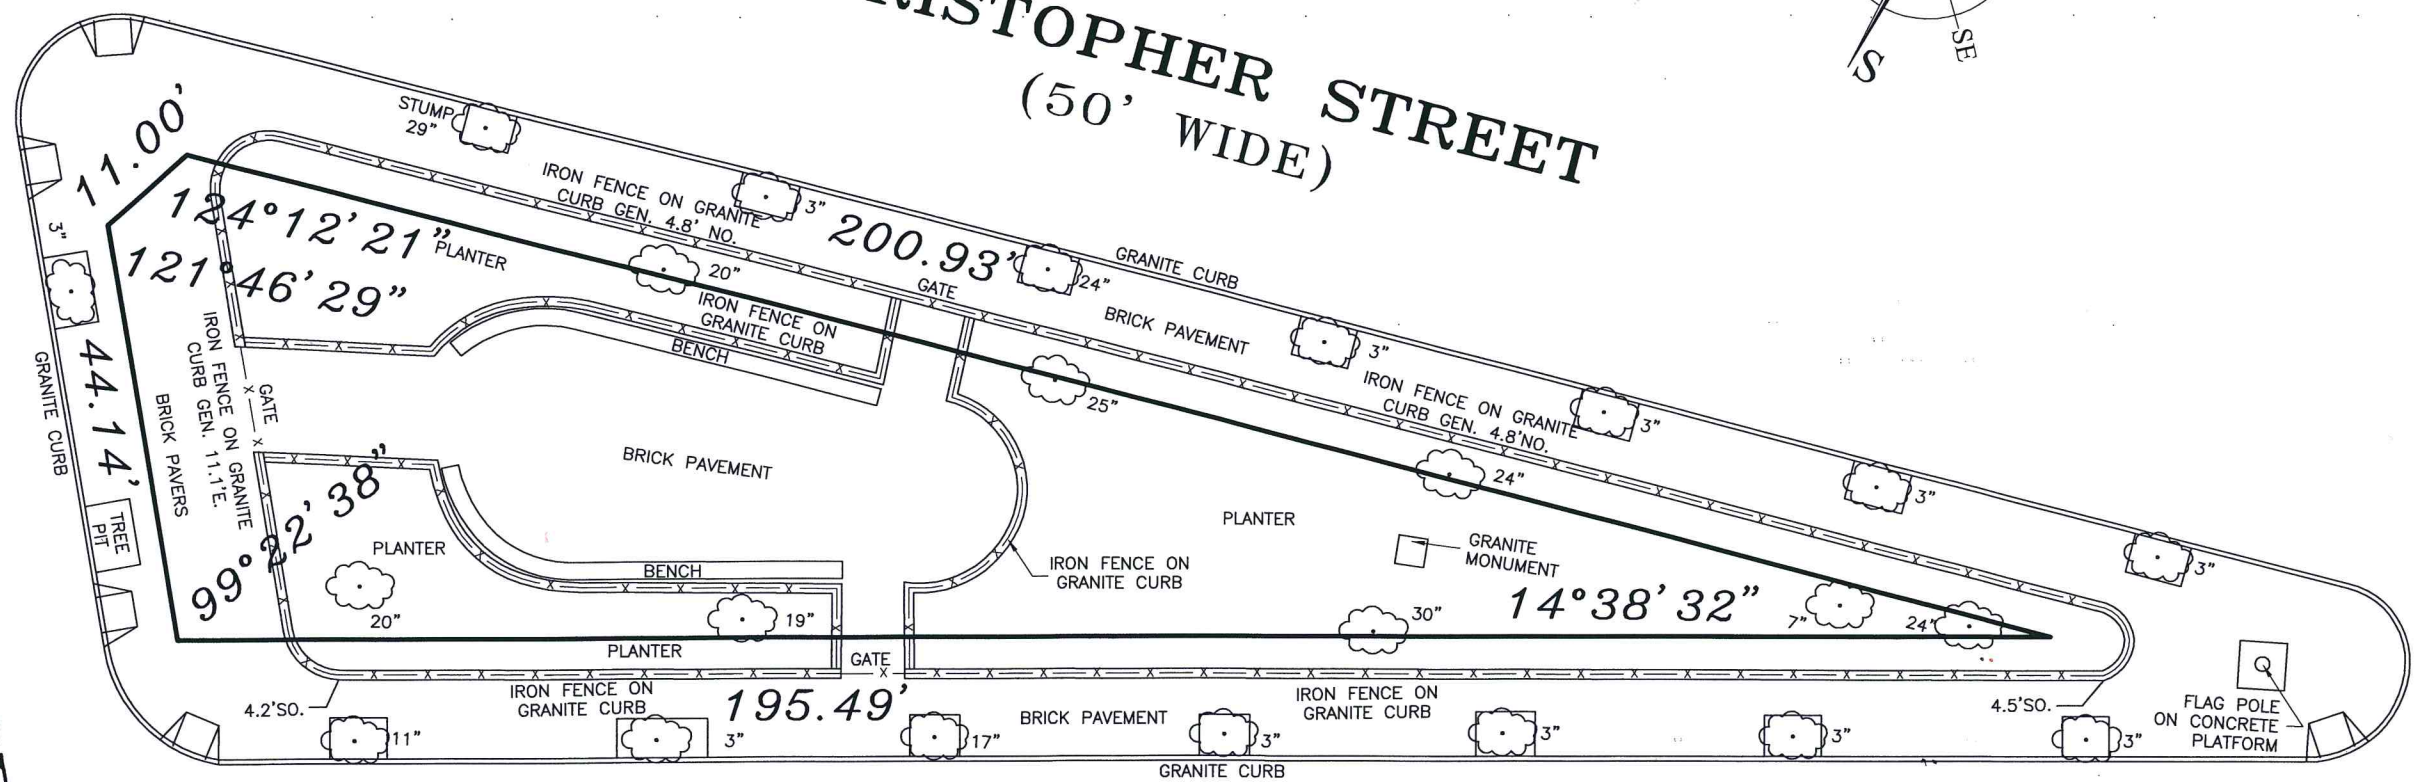

GROVE STREET  
(50' WIDE)

THE EXISTENCE OF RIGHT OF WAYS AND/OR EASEMENTS OF RECORD, IF ANY, NOT SHOWN ARE NOT CERTIFIED.

THE OFFSETS OR DIMENSIONS SHOWN FROM THE STRUCTURES TO THE PROPERTY LINES ARE FOR A SPECIFIC PURPOSE AND USE AND THEREFORE ARE NOT INTENDED TO GUIDE THE ERECTION OF FENCES, RETAINING WALLS, POOLS, PLANTING AREAS, ADDITIONS TO STRUCTURES AND ANY OTHER CONSTRUCTION.

UNAUTHORIZED ALTERATION OR ADDITION TO THIS SURVEY IS A VIOLATION OF SECTION 7209 OF THE NEW YORK STATE EDUCATION LAW. COPIES OF THIS SURVEY MAP NOT BEARING THE LAND SURVEYOR'S INKED SEAL OR EMBOSSED SEAL SHALL NOT BE CONSIDERED TO BE A VALID TRUE COPY.

CERTIFICATION INDICATED HEREON SHALL RUN ONLY TO THE PERSON FOR WHOM THE SURVEY IS PREPARED, AND ON HIS BEHALF TO THE TITLE COMPANY, GOVERNMENTAL AGENCY AND LENDING INSTITUTION LISTED HEREON, AND TO THE ASSIGNEES OF THE LENDING INSTITUTION. CERTIFICATIONS ARE NOT TRANSFERABLE TO ADDITIONAL INSTITUTIONS OR SUBSEQUENT OWNERS.



ALEXANDER TSUKERMAN N.Y.S. L.S. N9050189


TAX DESIGNATION:

BLOCK: 592, LOT: 87

SURVEYED ON: DECEMBER 08, 2015

DRAWN BY: M.K.

CHECKED BY: A.T.

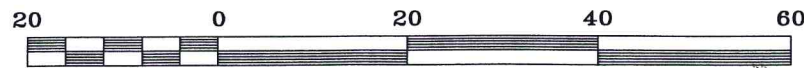

Scale 1" = 20'

# MAP of SURVEY of CHRISTOPHER PARK

LOCATED AT:  
BOROUGH OF MANHATTAN, COUNTY,  
CITY AND STATE OF NEW YORK



LEONARD J. STRANDBERG AND ASSOCIATES,  
CONSULTING ENGINEERS AND LAND SURVEYORS, P.C.  
32 SMITH STREET, FREEPORT, NY 11520  
516-378-2064 • 212-213-4090 • FAX 516-378-6649



Re\_ Stonewall National Monument.pdf

**From:** [Shirley McKinney](#)  
**To:** [Laird, Joshua](#)  
**Subject:** Re: Stonewall National Monument  
**Date:** Friday, October 06, 2017 5:21:40 PM

---

Thanks

Shirley McKinney  
Superintendent  
African Burial Ground NM, Manhattan Sites & Stonewall NM  
26 Wall Street, NY NY 10005  
212-825-6991, Office  
347-678-7013, Cell

Sent from my iPhone

On Oct 6, 2017, at 6:32 PM, Laird, Joshua <[joshua\\_laird@nps.gov](mailto:joshua_laird@nps.gov)> wrote:

fyi

----- Forwarded message -----

From: Laird, Joshua <[joshua\\_laird@nps.gov](mailto:joshua_laird@nps.gov)>  
Date: Fri, Oct 6, 2017 at 6:30 PM  
Subject: Re: Stonewall National Monument  
To: "Silver, Mitchell J. (Parks)" <[Mitchell.Silver@parks.nyc.gov](mailto:Mitchell.Silver@parks.nyc.gov)>

Mitchell,

Thank you. I've attached a copy of the survey that was the basis for the land transfer. It shows the flagpole outside the boundary of what was transferred to the federal government.

Regards,  
Joshua

On Fri, Oct 6, 2017 at 6:24 PM, Silver, Mitchell J. (Parks) <[Mitchell.Silver@parks.nyc.gov](mailto:Mitchell.Silver@parks.nyc.gov)> wrote:

Joshua,

If the flagpole is on City property will we accept the donation.

Mitchell J. Silver, FAICP  
Commissioner  
New York City Department of Parks & Recreation  
The Arsenal, Central Park  
830 Fifth Avenue  
New York, NY 10065

212-360-1 <212-360-1035>305

[mitchell.silver@parks.nyc.gov](mailto:mitchell.silver@parks.nyc.gov)

Sent from my iPhone

On Oct 6, 2017, at 6:13 PM, Laird, Joshua <[joshua\\_laird@nps.gov](mailto:joshua_laird@nps.gov)> wrote:

Commissioner Silver,

As we discussed, a recent review of our records served to remind us that the Ephraim Elmer Ellsworth Memorial Flagstaff at the eastern tip of Christopher Park is in fact on City property and not within the official boundary of Stonewall National Monument. It is therefore outside the jurisdiction of the NPS.

Given this, on behalf of the National Parks of New York Harbor, I would like to offer the donation of all flags placed on the flagstaff by the NPS to the New York City Parks Department. You are welcome to fly them or exchange them as you see fit. We will remove and keep an NPS banner that was placed on the pole.

We are deeply grateful for the City's cooperation during the designation of Stonewall National Monument and I want to thank you personally for your support and for the ongoing assistance of the Parks Department during the past year. We look forward to working with you under our Cooperative Management Agreement in the times ahead.

Your acknowledgement of this donation will immediately effect the transfer of ownership of these flags. Please do not hesitate to call me with any questions.

Sincerely,

Joshua Laird

--

\*Joshua Laird\*

Commissioner, National Parks of New York Harbor

Federal Hall National Memorial

26 Wall Street, New York, NY 10005

<<https://maps.google.com/?q=26+Wall+Street,+New+York,+NY+10005&entry=gmail&source=g>>

tel. 212

<<https://maps.google.com/?q=830+Fifth+Avenue+%0D+New+York,+NY+10065+%0D+212&entry=gmail&source=g>>-668-5180

cell. 718-775-6038

--

\*Joshua Laird\*

Commissioner, National Parks of New York Harbor

Federal Hall National Memorial

26 Wall Street, New York, NY 10005

tel. 212-668-5180 cell. 718-775-6038

--

\*Joshua Laird\*

Commissioner, National Parks of New York Harbor

Federal Hall National Memorial

26 Wall Street, New York, NY 10005

tel. 212-668-5180 cell. 718-775-6038

<Christopher Park Survey 2015.pdf>

Re\_ Stonewall National Monument(1).pdf

**From:** [Silver, Mitchell J. \(Parks\)](#)  
**To:** [Laird, Joshua](#)  
**Subject:** Re: Stonewall National Monument  
**Date:** Friday, October 06, 2017 5:26:39 PM

---

Thank you Joshua. This is helpful. Liam and I were looking at Google Maps. That is why I framed the response that way.

Mitchell J. Silver, FAICP  
Commissioner  
New York City Department of Parks & Recreation  
The Arsenal, Central Park  
[830 Fifth Avenue](#)  
[New York, NY 10065](#)  
[212-360-1305](#)  
[mitchell.silver@parks.nyc.gov](mailto:mitchell.silver@parks.nyc.gov)  
Sent from my iPhone

On Oct 6, 2017, at 6:31 PM, Laird, Joshua <[joshua\\_laird@nps.gov](mailto:joshua_laird@nps.gov)> wrote:

Mitchell,

Thank you. I've attached a copy of the survey that was the basis for the land transfer. It shows the flagpole outside the boundary of what was transferred to the federal government.

Regards,  
Joshua

On Fri, Oct 6, 2017 at 6:24 PM, Silver, Mitchell J. (Parks)  
<[Mitchell.Silver@parks.nyc.gov](mailto:Mitchell.Silver@parks.nyc.gov)> wrote:

Joshua,

If the flagpole is on City property will we accept the donation.

Mitchell J. Silver, FAICP  
Commissioner  
New York City Department of Parks & Recreation  
The Arsenal, Central Park  
830 Fifth Avenue  
New York, NY 10065  
[212-360-1305](#)  
[mitchell.silver@parks.nyc.gov](mailto:mitchell.silver@parks.nyc.gov)  
Sent from my iPhone

On Oct 6, 2017, at 6:13 PM, Laird, Joshua <[joshua\\_laird@nps.gov](mailto:joshua_laird@nps.gov)> wrote:

Commissioner Silver,

As we discussed, a recent review of our records served to remind

us that the Ephraim Elmer Ellsworth Memorial Flagstaff at the eastern tip of Christopher Park is in fact on City property and not within the official boundary of Stonewall National Monument. It is therefore outside the jurisdiction of the NPS.

Given this, on behalf of the National Parks of New York Harbor, I would like to offer the donation of all flags placed on the flagstaff by the NPS to the New York City Parks Department. You are welcome to fly them or exchange them as you see fit. We will remove and keep an NPS banner that was placed on the pole.

We are deeply grateful for the City's cooperation during the designation of Stonewall National Monument and I want to thank you personally for your support and for the ongoing assistance of the Parks Department during the past year. We look forward to working with you under our Cooperative Management Agreement in the times ahead.

Your acknowledgement of this donation will immediately effect the transfer of ownership of these flags. Please do not hesitate to call me with any questions.

Sincerely,  
Joshua Laird

--

**Joshua Laird**

Commissioner, National Parks of New York Harbor  
Federal Hall National Memorial  
[26 Wall Street, New York, NY 10005](https://www.nps.gov/nyoh)  
tel. [212-668-5180](tel:212-668-5180) cell. [718-775-6038](tel:718-775-6038)



--

**Joshua Laird**

Commissioner, National Parks of New York Harbor  
Federal Hall National Memorial  
26 Wall Street, New York, NY 10005  
tel. [212-668-5180](tel:212-668-5180) cell. [718-775-6038](tel:718-775-6038)



<Christopher Park Survey 2015.pdf>

Rainbow Flag.pdf



**From:** [Minerva Anderson](#)  
**To:** [Joshua Laird](#)  
**Subject:** Rainbow Flag  
**Date:** Friday, October 06, 2017 5:28:14 PM

---

**Maybe something like the following in a joint PR at some point?**

## **Rainbow flag waves above Christopher Park**

NEW YORK, NEW YORK – Since Stonewall National Monument’s proclamation in June 2016, National Parks of New York Harbor has received frequent requests about raising the Rainbow flag from community members, visitors and other members of the public.

As a result, New York City Parks and Recreation recently raised a Rainbow flag to fly high above Christopher Park.

The land Stonewall National Monument is set on is federally-owned land and was transferred by the City of New York to the National Park Service as part of a Cooperative Management Agreement. However, the existing nautical-style flag pole is situated on City property with the American Flag raised on top and underneath is a yardarm holding the New York City, MIA/POW and Rainbow Flags.

For more information about Stonewall National Monument, contact Barbara Applebaum at (646) 276-0123.

--

Be happy  
Mindy

Re\_ Stonewall National Monument(2).pdf

**From:** [Joshua Laird](#)  
**To:** [Silver, Mitchell J. \(Parks\)](#)  
**Subject:** Re: Stonewall National Monument  
**Date:** Saturday, October 07, 2017 7:38:21 AM

---

Thanks Mitchell. I appreciate it.

Joshua

---

**Joshua Laird**

Commissioner, National Parks of New York Harbor

[Federal Hall National Memorial](#)

[26 Wall Street, New York, NY 10005](#)

tel. [212-668-5180](#) cell. [718-775-6038](#)



Sent from my iPhone

On Oct 7, 2017, at 9:09 AM, Silver, Mitchell J. (Parks) <[Mitchell.Silver@parks.nyc.gov](mailto:Mitchell.Silver@parks.nyc.gov)> wrote:

Joshua,

Thank you for the survey. It shows the flagpole on City property. We accept the donation of the flags.

Mitchell J. Silver, FAICP  
Commissioner  
New York City Department of Parks & Recreation  
The Arsenal, Central Park  
[830 Fifth Avenue](#)  
[New York, NY 10065](#)  
[212-360-1305](#)  
[mitchell.silver@parks.nyc.gov](mailto:mitchell.silver@parks.nyc.gov)

Sent from my iPhone

On Oct 6, 2017, at 6:31 PM, Laird, Joshua <[joshua\\_laird@nps.gov](mailto:joshua_laird@nps.gov)> wrote:

Mitchell,

Thank you. I've attached a copy of the survey that was the basis for the land transfer. It shows the flagpole outside the boundary of what was transferred to the federal government.

Regards,  
Joshua

On Fri, Oct 6, 2017 at 6:24 PM, Silver, Mitchell J. (Parks)  
<[Mitchell.Silver@parks.nyc.gov](mailto:Mitchell.Silver@parks.nyc.gov)> wrote:

Joshua,

If the flagpole is on City property will we accept the donation.

Mitchell J. Silver, FAICP  
Commissioner  
New York City Department of Parks & Recreation  
The Arsenal, Central Park  
830 Fifth Avenue  
New York, NY 10065  
[212-360-1305](tel:212-360-1305)  
[mitchell.silver@parks.nyc.gov](mailto:mitchell.silver@parks.nyc.gov)  
Sent from my iPhone

On Oct 6, 2017, at 6:13 PM, Laird, Joshua  
<[joshua\\_laird@nps.gov](mailto:joshua_laird@nps.gov)> wrote:

Commissioner Silver,

As we discussed, a recent review of our records served to remind us that the Ephraim Elmer Ellsworth Memorial Flagstaff at the eastern tip of Christopher Park is in fact on City property and not within the official boundary of Stonewall National Monument. It is therefore outside the jurisdiction of the NPS.

Given this, on behalf of the National Parks of New York Harbor, I would like to offer the donation of all flags placed on the flagstaff by the NPS to the New York City Parks Department. You are welcome to fly them or exchange them as you see fit. We will remove and keep an NPS banner that was placed on the pole.

We are deeply grateful for the City's cooperation during the designation of Stonewall National Monument and I want to thank you personally for your support and for the ongoing assistance of the Parks Department during the past year. We look forward to working with you under our Cooperative Management Agreement in the times ahead.

Your acknowledgement of this donation will immediately effect the transfer of ownership of these flags. Please do not hesitate to call me with any questions.

Sincerely,

Joshua Laird

--

**Joshua Laird**

Commissioner, National Parks of New York Harbor  
Federal Hall National Memorial

[26 Wall Street, New York, NY 10005](https://www.nps.gov/nyoh)

tel. [212-668-5180](tel:212-668-5180) cell. 718-775-6038



--

**Joshua Laird**

Commissioner, National Parks of New York Harbor  
Federal Hall National Memorial

26 Wall Street, New York, NY 10005

tel. 212-668-5180 cell. 718-775-6038



<Christopher Park Survey 2015.pdf>

Fwd\_ Stonewall National Monument(2).pdf

**From:** [Michael Reynolds](mailto:Michael.Reynolds@nps.gov)  
**To:** [jeremy\\_barnum@nps.gov](mailto:jeremy_barnum@nps.gov)  
**Subject:** Fwd: Stonewall National Monument  
**Date:** Saturday, October 07, 2017 8:52:21 AM

---

Sent from my iPhone-sorry for typos.

Begin forwarded message:

**From:** Joshua Laird <[joshua\\_laird@nps.gov](mailto:joshua_laird@nps.gov)>  
**Date:** October 7, 2017 at 9:51:43 AM EDT  
**To:** Michael Reynolds <[michael\\_reynolds@nps.gov](mailto:michael_reynolds@nps.gov)>, Bob Vogel <[bob\\_vogel@nps.gov](mailto:bob_vogel@nps.gov)>, Gay Vietzke <[Gay\\_Vietzke@nps.gov](mailto:Gay_Vietzke@nps.gov)>  
**Subject: Fwd: Stonewall National Monument**

For the record, the final word from the Parks Department.

Joshua

---

**Joshua Laird**  
Commissioner, National Parks of New York Harbor  
[Federal Hall National Memorial](#)  
[26 Wall Street, New York, NY 10005](#)  
tel. [212-668-5180](tel:212-668-5180) cell. [718-775-6038](tel:718-775-6038)



Sent from my iPhone

Begin forwarded message:

**From:** "Silver, Mitchell J. (Parks)" <[Mitchell.Silver@parks.nyc.gov](mailto:Mitchell.Silver@parks.nyc.gov)>  
**Date:** October 7, 2017 at 9:09:25 AM EDT  
**To:** "Laird, Joshua" <[joshua\\_laird@nps.gov](mailto:joshua_laird@nps.gov)>  
**Subject: Re: Stonewall National Monument**

Joshua,

Thank you for the survey. It shows the flagpole on City property. We

accept the donation of the flags.

Mitchell J. Silver, FAICP  
Commissioner  
New York City Department of Parks & Recreation  
The Arsenal, Central Park  
[830 Fifth Avenue](#)  
[New York, NY 10065](#)  
[212-360-1305](#)  
[mitchell.silver@parks.nyc.gov](mailto:mitchell.silver@parks.nyc.gov)  
Sent from my iPhone

On Oct 6, 2017, at 6:31 PM, Laird, Joshua <[joshua\\_laird@nps.gov](mailto:joshua_laird@nps.gov)> wrote:

Mitchell,

Thank you. I've attached a copy of the survey that was the basis for the land transfer. It shows the flagpole outside the boundary of what was transferred to the federal government.

Regards,  
Joshua

On Fri, Oct 6, 2017 at 6:24 PM, Silver, Mitchell J. (Parks) <[Mitchell.Silver@parks.nyc.gov](mailto:Mitchell.Silver@parks.nyc.gov)> wrote:

Joshua,

If the flagpole is on City property will we accept the donation.

Mitchell J. Silver, FAICP  
Commissioner  
New York City Department of Parks & Recreation  
The Arsenal, Central Park  
830 Fifth Avenue  
New York, NY 10065  
[212-360-1305](#)  
[mitchell.silver@parks.nyc.gov](mailto:mitchell.silver@parks.nyc.gov)  
Sent from my iPhone

On Oct 6, 2017, at 6:13 PM, Laird, Joshua <[joshua\\_laird@nps.gov](mailto:joshua_laird@nps.gov)> wrote:

Commissioner Silver,

As we discussed, a recent review of our records served to remind us that the Ephraim Elmer Ellsworth Memorial



Flagstaff at the eastern tip of Christopher Park is in fact on City property and not within the official boundary of Stonewall National Monument. It is therefore outside the jurisdiction of the NPS.

Given this, on behalf of the National Parks of New York Harbor, I would like to offer the donation of all flags placed on the flagstaff by the NPS to the New York City Parks Department. You are welcome to fly them or exchange them as you see fit. We will remove and keep an NPS banner that was placed on the pole.

We are deeply grateful for the City's cooperation during the designation of Stonewall National Monument and I want to thank you personally for your support and for the ongoing assistance of the Parks Department during the past year. We look forward to working with you under our Cooperative Management Agreement in the times ahead.

Your acknowledgement of this donation will immediately effect the transfer of ownership of these flags. Please do not hesitate to call me with any questions.

Sincerely,  
Joshua Laird

--

**Joshua Laird**

Commissioner, National Parks of New York Harbor  
Federal Hall National Memorial  
[26 Wall Street, New York, NY 10005](https://www.nps.gov/nyoh)  
tel. [212-668-5180](tel:212-668-5180) cell. [718-775-6038](tel:718-775-6038)



--

**Joshua Laird**

Commissioner, National Parks of New York Harbor  
Federal Hall National Memorial  
26 Wall Street, New York, NY 10005  
tel. [212-668-5180](tel:212-668-5180) cell. [718-775-6038](tel:718-775-6038)



<Christopher Park Survey 2015.pdf>

Fwd\_ Stonewall National Monument(3).pdf

**From:** [Michael Reynolds](mailto:Michael.Reynolds@nps.gov)  
**To:** [jeremy\\_barnum@nps.gov](mailto:jeremy_barnum@nps.gov)  
**Subject:** Fwd: Stonewall National Monument  
**Date:** Saturday, October 07, 2017 8:52:25 AM

---

Sent from my iPhone-sorry for typos.

Begin forwarded message:

**From:** Joshua Laird <[joshua\\_laird@nps.gov](mailto:joshua_laird@nps.gov)>  
**Date:** October 7, 2017 at 9:51:43 AM EDT  
**To:** Michael Reynolds <[michael\\_reynolds@nps.gov](mailto:michael_reynolds@nps.gov)>, Bob Vogel <[bob\\_vogel@nps.gov](mailto:bob_vogel@nps.gov)>, Gay Vietzke <[Gay\\_Vietzke@nps.gov](mailto:Gay_Vietzke@nps.gov)>  
**Subject: Fwd: Stonewall National Monument**

For the record, the final word from the Parks Department.

Joshua

---

**Joshua Laird**  
Commissioner, National Parks of New York Harbor  
[Federal Hall National Memorial](#)  
[26 Wall Street, New York, NY 10005](#)  
tel. [212-668-5180](tel:212-668-5180) cell. [718-775-6038](tel:718-775-6038)



Sent from my iPhone

Begin forwarded message:

**From:** "Silver, Mitchell J. (Parks)" <[Mitchell.Silver@parks.nyc.gov](mailto:Mitchell.Silver@parks.nyc.gov)>  
**Date:** October 7, 2017 at 9:09:25 AM EDT  
**To:** "Laird, Joshua" <[joshua\\_laird@nps.gov](mailto:joshua_laird@nps.gov)>  
**Subject: Re: Stonewall National Monument**

Joshua,

Thank you for the survey. It shows the flagpole on City property. We

accept the donation of the flags.

Mitchell J. Silver, FAICP  
Commissioner  
New York City Department of Parks & Recreation  
The Arsenal, Central Park  
[830 Fifth Avenue](#)  
[New York, NY 10065](#)  
[212-360-1305](#)  
[mitchell.silver@parks.nyc.gov](mailto:mitchell.silver@parks.nyc.gov)  
Sent from my iPhone

On Oct 6, 2017, at 6:31 PM, Laird, Joshua <[joshua\\_laird@nps.gov](mailto:joshua_laird@nps.gov)> wrote:

Mitchell,

Thank you. I've attached a copy of the survey that was the basis for the land transfer. It shows the flagpole outside the boundary of what was transferred to the federal government.

Regards,  
Joshua

On Fri, Oct 6, 2017 at 6:24 PM, Silver, Mitchell J. (Parks) <[Mitchell.Silver@parks.nyc.gov](mailto:Mitchell.Silver@parks.nyc.gov)> wrote:

Joshua,

If the flagpole is on City property will we accept the donation.

Mitchell J. Silver, FAICP  
Commissioner  
New York City Department of Parks & Recreation  
The Arsenal, Central Park  
830 Fifth Avenue  
New York, NY 10065  
[212-360-1305](#)  
[mitchell.silver@parks.nyc.gov](mailto:mitchell.silver@parks.nyc.gov)  
Sent from my iPhone

On Oct 6, 2017, at 6:13 PM, Laird, Joshua <[joshua\\_laird@nps.gov](mailto:joshua_laird@nps.gov)> wrote:

Commissioner Silver,

As we discussed, a recent review of our records served to remind us that the Ephraim Elmer Ellsworth Memorial

Flagstaff at the eastern tip of Christopher Park is in fact on City property and not within the official boundary of Stonewall National Monument. It is therefore outside the jurisdiction of the NPS.

Given this, on behalf of the National Parks of New York Harbor, I would like to offer the donation of all flags placed on the flagstaff by the NPS to the New York City Parks Department. You are welcome to fly them or exchange them as you see fit. We will remove and keep an NPS banner that was placed on the pole.

We are deeply grateful for the City's cooperation during the designation of Stonewall National Monument and I want to thank you personally for your support and for the ongoing assistance of the Parks Department during the past year. We look forward to working with you under our Cooperative Management Agreement in the times ahead.

Your acknowledgement of this donation will immediately effect the transfer of ownership of these flags. Please do not hesitate to call me with any questions.

Sincerely,  
Joshua Laird

--

**Joshua Laird**

Commissioner, National Parks of New York Harbor  
Federal Hall National Memorial  
[26 Wall Street, New York, NY 10005](https://www.nps.gov/nyoh)  
tel. [212-668-5180](tel:212-668-5180) cell. [718-775-6038](tel:718-775-6038)



--

**Joshua Laird**

Commissioner, National Parks of New York Harbor  
Federal Hall National Memorial  
26 Wall Street, New York, NY 10005  
tel. [212-668-5180](tel:212-668-5180) cell. [718-775-6038](tel:718-775-6038)



<Christopher Park Survey 2015.pdf>

Fwd\_ Record of phone call.pdf



**From:** [Shirley McKinney](#)  
**To:** [Joshua Laird](#)  
**Subject:** Fwd: Record of phone call  
**Date:** Saturday, October 07, 2017 12:31:25 PM

---

SMH....

Shirley McKinney  
Superintendent  
African Burial Ground NM, Manhattan Sites & Stonewall NM  
26 Wall Street, NY NY 10005  
212-825-6991, Office  
347-678-7013, Cell

Sent from my iPhone

Begin forwarded message:

**From:** Barbara Applebaum <[barbara\\_applebaum@nps.gov](mailto:barbara_applebaum@nps.gov)>  
**Date:** October 7, 2017 at 2:30:13 PM EDT  
**To:** Shirley Mckinney <[shirley\\_mckinney@nps.gov](mailto:shirley_mckinney@nps.gov)>  
**Subject: Record of phone call**

Shirley

Record of phone call. Received phone at 2:11 pm call from a Scott regarding Stonewall flag pole. He identified that he was working with Ken and Michael on October 11 event. He said a NPS spokesperson had said that we don't own the flag pole. I responded I found this out yesterday afternoon after 6 pm. It is still owned by the city as well as the land around the flag pole. Said I tried to contact Michael. Rainbow flag is up City flag is back up took down NPS flag. Permit in federal area still on we are working with city for their area.

Sent from my iPhone

Re\_Land issue\_Newsweek.pdf

**From:** [Shirley McKinney](#)  
**To:** [Applebaum, Barbara](#)  
**Cc:** [Joshua Laird](#); [Minerva Anderson](#)  
**Subject:** Re: Land issue/Newsweek  
**Date:** Saturday, October 07, 2017 1:14:34 PM

---

Hi Barbara,

Of course he's not completely accurate but please do not respond... We don't need to complicate matters. Either Mindi or I will be on site at Christopher Park on Wednesday just in case there are reporters and/or if Mr. Petrelis has questions regarding NPS.

Shirley McKinney  
Superintendent  
African Burial Ground NM, Manhattan Sites & Stonewall NM  
26 Wall Street, NY NY 10005  
212-825-6991, Office  
347-678-7013, Cell

Sent from my iPhone

On Oct 7, 2017, at 3:02 PM, Applebaum, Barbara <[barbara\\_applebaum@nps.gov](mailto:barbara_applebaum@nps.gov)> wrote:

----- Forwarded message -----

**From:** (b) (6)  
**Date:** Sat, Oct 7, 2017 at 2:43 PM  
**Subject:** Re: Land issue/Newsweek  
**To:** [Scott@gorensteinpublicity.com](mailto:Scott@gorensteinpublicity.com), (b) (6) [gmail.com](mailto:gmail.com),  
[jay@publicimpactpr.com](mailto:jay@publicimpactpr.com)  
**Cc:** [barbara\\_applebaum@nps.gov](mailto:barbara_applebaum@nps.gov)

Hi all,

Some info for you to digest.

Back in the summer, I made numerous calls and sent a lot of emails to Sam Biederman, spokesman for the NYC Parks Dept and others in the department, requesting their regs and rules for parks and flagpoles. Yes, even though we all thought the flagstaff was on federal park property, I still wanted to see that this department's regs were. I'm still waiting for them to be shared with me.

Glad to know Scott and Barbara have spoken and are getting up to speed on property rights and all.

I had a chat with Jay and said I believe we at least can proclaim the rainbow flag will be permanently managed by NPS.

The hubby and I are greatly relieved the ceremony is gonna happen and the rainbow colors will proudly fly at this sacred location!

Queer cheers,  
Michael

-----Original Message-----

From: Scott Gorenstein <[Scott@gorensteinpublicity.com](mailto:Scott@gorensteinpublicity.com)>

To: (b) (6) >; Ken Kidd <(b) (6) [gmail.com](mailto:gmail.com)>; Jay Blotcher <[jay@publicimpactpr.com](mailto:jay@publicimpactpr.com)>

Cc: barbara\_applebaum <[barbara\\_applebaum@nps.gov](mailto:barbara_applebaum@nps.gov)>

Sent: Sat, Oct 7, 2017 11:23 am

Subject: Land issue/Newsweek

Dear Michael, Ken & Jay,

I spoke to Barbara Applebaum (cc'd here) of the NPS just now to inquire about the land issue Newsweek brought up with us this afternoon.

Barbara said they the NPS found out yesterday that they do not own the land. The city owns the land. This came as news to her as you would imagine and she is still sorting out the details.

Importantly, the event is still on for October 11 and the flag is still flying.

I will deal with Newsweek.

Thanks,  
Scott

Scott Gorenstein  
Gorenstein Publicity  
917-470-1282  
[www.GorensteinPublicity.com](http://www.GorensteinPublicity.com)  
Facebook: [@GorensteinPublicity](https://www.facebook.com/GorensteinPublicity)

--

Barbara Applebaum

Chief of Interpretation, Education and Visitor Services  
Manhattan Sites  
26 Wall Street  
New York, NY 10005  
(212) 668-2563 (office)  
(646) 276-0123 (Cell)  
(212) 668-2899 (fax)

Fwd\_ Updated\_ Rainbow LGBT Pride Flag Will Fly ....pdf

**From:** [Ahern, Jane](#)  
**To:** [Shirley McKinney](#); [Joshua Laird](#)  
**Cc:** [Minerva \(Mindy\) Anderson](#); [John Warren](#)  
**Subject:** Fwd: Updated: Rainbow LGBT Pride Flag Will Fly Permanently at Stonewall National Monument  
**Date:** Monday, October 09, 2017 11:11:29 AM

---

----- Forwarded message -----

**From:** **Barnum, Jeremy** <[jeremy\\_barnum@nps.gov](mailto:jeremy_barnum@nps.gov)>  
**Date:** Mon, Oct 9, 2017 at 11:54 AM  
**Subject:** Updated: Rainbow LGBT Pride Flag Will Fly Permanently at Stonewall National Monument  
**To:** Jane Ahern <[jane\\_ahern@nps.gov](mailto:jane_ahern@nps.gov)>, John Warren <[john\\_warren@nps.gov](mailto:john_warren@nps.gov)>

Updated Newsweek story below.

<http://www.newsweek.com/first-time-ever-lgbt-pride-flag-will-fly-federal-land-679118>

# Rainbow LGBT Pride Flag Will Fly Permanently at Stonewall National Monument

By [Stav Ziv](#) On 10/5/17 at 3:32 PM

*Updated* | It's a rainbow-colored triumph whose meaning is compounded by the shadow President Donald Trump's administration has cast over LGBT rights. A rainbow flag will soon fly permanently near the Stonewall National Monument in Manhattan, activists announced on Thursday.

“It is a victory for our community to have these symbolic colors flying majestically over our Stonewall, designated as a National Monument by President Obama, even as our LGBTQ brothers and sisters are under attack by the current regime in power,” Michael Petrelis, the LGBT and AIDS activist who initiated the effort, said in a statement. The rainbow flag will replace the New York State flag on the nautical flagpole outside Stonewall, says Ken Kidd, a friend of Petrelis's and a long-time New York City activist who is helping plan the unveiling ceremony.

The flag will officially go up at noon October 11, which is both National Coming Out Day and the 30th anniversary of the March on Washington for LGBT Rights. On that day in 1987, hundreds of thousands of people gathered to call for an end to discrimination and more federal funding for AIDS research and treatment. The NAMES Project AIDS Memorial Quilt was unfurled and [displayed for the first time](#) on the National Mall with 1,920 panels covering a space larger than a football field to commemorate those who had died.

[Keep up with this story and more by subscribing now](#)

Jeremy Barnum, a spokesman for the National Park Service (NPS), later confirmed to *Newsweek* that the group had submitted an application for a permit for the event, but added that "the flagpole is not on federal property nor is it managed by the National Park Service."

Scott Gorenstein, a publicist for the group, told *Newsweek* that they have been working with NPS on the event since late summer. "They told us they owned the land," he wrote in an email. "Following your article they were informed yesterday that they do not own the land and that the city does so," he added. "They are sorting out the details now regarding ownership. We were assured that this will not affect the upcoming event on October 11 and that the rainbow flag will still fly permanently."





**A rainbow LGBT pride flag that will fly permanently at Stonewall National Monument in New York City will be unveiled October 11. Raul Arboleda/AFP/Getty Images**

The Stonewall Inn, a bar located in the Greenwich Village neighborhood, was the site of protests that started on June 28, 1969, that are credited with sparking the modern LGBT rights movement. Then-President Barack Obama [designated the bar a national monument](#) on June 24, 2016. “Stonewall will be our first national monument to tell the story of the struggle for LGBT rights,” said Obama, who had recognized June as Pride Month for several years.

But a lot can change in a year. Obama’s successor broke with tradition and failed to acknowledge Pride Month in 2017.

The rainbow flag will be “flying on this national monument during a time when we have a president who is not particularly kind or loving to the LGBT community,” Kidd says.

The first decision Trump made when he snagged the Republican nomination,

Kidd says, was to name a “high-profile anti-LGBT” politician as his pick for vice president, citing Mike Pence’s track record in Indiana. That [record includes](#) vehement opposition to same-sex marriage and [alleged support](#) for gay conversion therapy. He’s not the only one. “If you look categorically at all of the appointments that 45 has made, who he has chosen to lead agencies in his Cabinet,” Kidd says, “one thing they all consistently have in common is an anti-LGBT agenda.” [Trump himself has](#) instructed the Pentagon to move forward with a ban on transgender individuals in the military, and his Justice Department filed an amicus brief in support of so-called “religious exemptions” that would allow businesses to discriminate against LGBT Americans.

“Stonewall is the site where Americans who had been oppressed, who had been told by their governments they were second class, finally said enough is enough,” Kidd says. “That was a spark that caused a wildfire that gave great inspiration not only to their contemporaries but to the next generations,” he adds. “Our rainbow colors flying in tandem with the stars and stripes is a source of inspiration, a recognition of equality, a recognition of a struggle for equality that is not over by any stretch of imagination.”

*This story has been updated to include comments from the National Park Service and a response from a publicist for the group of activists about confusion over ownership of the exact land on which the flagpole stands, which came to light after Thursday’s announcement.*

Jeremy Barnum  
Public Affairs Officer  
National Park Service

--

Jane Ahern  
National Park Service - [Northeast Region](#)  
Associate Regional Director  
[External Affairs Office](#)  
Phone: 215-597-0865

Cell: 215-817-5870

Check us out at:

[www.nps.gov/nero](http://www.nps.gov/nero)



Northeast Region in the News\_ October 10, 2017.pdf

**From:** [john\\_warren@nps.gov](mailto:john_warren@nps.gov) on behalf of [NER InsideNPS Editors, NPS](#)  
**To:** [Annette Sasso](#); [Beth Sciumeca](#); [Ellen Carlson](#); [Jane Ahern](#); [John Warren](#); [Karissa DeCarlo](#); [Shalini Gopie](#); [Stephanie Loeb](#); [April Slayton](#); [Barbara Baxter](#); [G Hackett](#); [Jeffrey Olson](#); [Jeremy Barnum](#); [Kathy Kupper](#); [Kelly Fellner \(via Google Docs\)](#); [Melissa Kuckro](#); [NPS NER Regional Directors Staff](#); [Suki Baz](#); [Victoria Stauffenberg](#); [Barbara Applebaum](#); [Jimmy Cleckley](#); [Liam Strain](#); [Minerva Anderson](#); [Shirley McKinney](#); [Christie Anastasia](#); [John Kelly](#); [Melissa Dominy](#); [Michael Madell](#); [Tim Hudson](#); [Claire Comer](#); [Jennifer Flynn](#); [Sally Hurlbert](#); [Deborah Darden](#); [Kelly Taylor](#); [Mary Davis](#); [Kathy Tevyaw](#); [Susan Moynihan](#); [Cynthia MacLeod](#); [Gina Gilliam](#); [Leslie Obleschuk](#); [Patrick Suddath](#); [Franceska Macsali-Urbin](#); [Scott Rector](#); [Bob Radliff](#); [Jean Mackay](#); [MaryEllen Snyder](#); [Michael Litterst](#); [Stephen Clark](#); [Tom Markwardt](#); [Tina Cappetta](#); [Frank Barrows](#); [Charles Markis](#); [Daphne Yun](#); [Emina Sendich](#); [Jennifer Nersesian](#); [Ahna Wilson](#); [Bill Justice](#); [Catherine Lawhon](#); [Peter Samuel](#); [Miriam Akervall](#); [Kelby Kelly Fuhrmann](#); [Martin Christiansen](#); [Robert Reyes](#); [Greg Schwarz](#); [James Kendall \(Rick\)](#); [Cherie Butler](#); [David Somma](#); [Gerald Willis](#); [John Hnedak](#); [John Piltzecker](#); [Jonathan Parker](#); [Steven Sims](#); [Linda Cook](#)  
**Subject:** Northeast Region in the News: October 10, 2017  
**Date:** Tuesday, October 10, 2017 6:51:55 AM  
**Attachments:** [SARA.PNG](#)  
[Jester.PNG](#)

---

See [our clips blog](#) for more news!

[Read All Clips](#): 220 clips since yesterday.

**Hot Topics:**

- **ASIS:** [Wild horse fatally struck by SUV on Assateague Island in Maryland](#) (Washington Post) More: [WBOC 16](#), [WGMD](#)



- **STON** (*continuing coverage*): [Rainbow LGBT Pride Flag Will Fly Permanently at Stonewall National Monument](#) (Newsweek)

**DOI Bulletin Intelligence:**

- **DOI:** [EXCLUSIVE: Interior Secretary Zinke Vows to Stand Up to Leftist Activists, Preserve All National Monuments \[meaning statues or memorials, not NMs\] on Federal Land](#) (Brietbart)

[Interior Secretary Zinke invokes Teddy Roosevelt as model, but his public land policies don't](#) (Bangor Daily News)

[Interior Department worked behind the scenes with energy industry to reverse royalties rule](#) (Washington Post)

- **Northeast Canyons and Seamounts Marine National Monument:** [Storm brews over New England's national monument offshore](#) (Portland Press Herald)



- **NERI:** [New app brings history to life in the New River Gorge region](#) (Register-Herald)

#### General News:

- **ACAD:** [10 great places to enjoy #vanlife](#) (Death Rattle Sports)

[How Congress help Maine airports attract more visitors](#) (Bangor Daily News)

[Hiking in Maine: Evidence of 1947 Fires Still Visible on Many Maine Trails](#) (Maine Today)



- **CACL, STLI:** [3 Day Itinerary for New York City](#) (Traveling Mom)
- **CACO:** [Study: Great White Sharks Are Swimming Deeper, Farther](#) (NECN)
- **Delaware & Lehigh NHC:** [PA Rails-to-Trails system stretches 1,828 miles](#) (Citizens' Voice)
- **FONE, GETT:** [From Pennsylvania to Winchester Va.: Follow the trail of Civil War history to the south](#) (PennLive)
- **FLNI:** [Chamber selects this year's round of honorees – Daily American Online](#) (Newsy UK) More: [Tribune-Democrat](#)
- **GETT:** [Beyond the Battlefield: What ELSE There is to Do in Gettysburg](#) (All Things Fadra)
- **HOFU:** [Quilting a Legacy at Hopewell Furnace NHS](#) (BCTV)



- **Last Green Valley NHC:** [Take a cemetery tour this Walktober](#) (Norwich Bulletin)
- **NEBE:** [Our disposable lifestyle is harming our oceans](#) (South Coast Today)
- **PAGR:** [Paterson votes to secure building at Great Falls Nat'l Historic Park](#) (News 12 NJ)  
[Paterson may borrow \\$500,000 for fence to secure historic ruins near Great Falls](#) (North Jersey)
- **PINE:** [Ghost towns highlight spirited history of the Pinelands](#) (Philly Voice)  
['Rollin' on the Rancocas' is a history of navigation on the creek](#) (Burlington County Times)

- **SAGA:** [Sculptor Augustus Saint-Gaudens may receive a new honor](#) (Boston Globe)
- **SARA:** [Weekend events mark 240th anniversary of victory at Saratoga](#) (Troy Record)



- [New marker recognizes Schuyler](#) (Saratogian)
- **STEA:** [Steamtown National Historic Site eliminates \\$7 entrance fee](#) (Standard-Speaker)  
More: [National Parks Traveler](#), [Daily Item](#)  
[Phoebe Snow \[not the singer!\] visits street fair](#) (Moscow Villager)
- **STLI:** [Above New York: Statue of Liberty and Liberty Island](#) (Viewing NYC)
- **THCO:** [Rip Van Winkle Bridge sidewalk to close for improvements](#) (Daily Freeman)
- **Upper Housatonic NHA:** [Clinton A.M.E. Zion Church to be repurposed as center for local African-American history and culture](#) (Berkshire Eagle)



- **VAFO, FOST:** [Steuben 'indispensible' \[sic\] to American Revolution](#) (Rome Sentinel)
- **WEFA:** [Artist talks about ceramic tile display at Weir Farm National Historic Site in Wilton](#) (WFSB 3)

**DOI PoP:**

- **NERI:** [21 of the world's most incredible abandoned sites](#)---includes Thurmond, WV (Business Insider)



**NER InsideNPS Editors**

[Shalini Gopie](#), [Stephanie Loeb](#), and [John Warren](#)





Re\_ Do you have a vendor for the MIA\_Pow Flags\_(1).pdf

**From:** [McKinney, Shirley](#)  
**To:** [Musolino, Ralph \(Parks\)](#)  
**Cc:** [Barbara Applebaum](#); [Joshua Laird](#)  
**Subject:** Re: Do you have a vendor for the MIA/Pow Flags?  
**Date:** Tuesday, October 10, 2017 7:50:21 AM

---

Thanks Ralph!

On Tue, Oct 10, 2017 at 9:20 AM, Musolino, Ralph (Parks)  
<[Ralph.Musolino@parks.nyc.gov](mailto:Ralph.Musolino@parks.nyc.gov)> wrote:

Shirley, the event can happen near the flagpole along the perimeter. NOT inside of the garden surrounding the flag pole. Thank you

**Ralph Musolino**

Deputy Chief of Operations

Manhattan

T 212..408.0215

F 212.408.0243

E [Ralph.Musolino@parks.nyc.gov](mailto:Ralph.Musolino@parks.nyc.gov)

**NYC Parks**

Arsenal West

[24 West 61<sup>st</sup> Street 5<sup>th</sup> Floor](#)

New York, N.Y. 10023

[nyc.gov/parks](http://nyc.gov/parks)

Follow Parks on: [Facebook](#) | [Twitter](#) | [foursquare](#) | [Instagram](#) | [YouTube](#)

**From:** McKinney, Shirley [mailto:[shirley\\_mckinney@nps.gov](mailto:shirley_mckinney@nps.gov)]

**Sent:** Tuesday, October 10, 2017 9:11 AM

**To:** Musolino, Ralph (Parks)

**Cc:** Applebaum, Barbara

**Subject:** Re: Do you have a vendor for the MIA/Pow Flags?

Hi Ralph,

Can you take a call...

On Sat, Oct 7, 2017 at 11:29 AM, Musolino, Ralph (Parks)  
<[Ralph.Musolino@parks.nyc.gov](mailto:Ralph.Musolino@parks.nyc.gov)> wrote:

Ok thanks

Sent Via Parks Mobile Device

----- Original message -----

From: Shirley McKinney <[shirley\\_mckinney@nps.gov](mailto:shirley_mckinney@nps.gov)>

Date: 10/7/17 11:09 AM (GMT-05:00)

To: "Musolino, Ralph (Parks)" <[Ralph.Musolino@parks.nyc.gov](mailto:Ralph.Musolino@parks.nyc.gov)>

Cc: "Applebaum, Barbara" <[barbara\\_applebaum@nps.gov](mailto:barbara_applebaum@nps.gov)>

Subject: Re: Do you have a vendor for the MIA/Pow Flags?

Yes, Commissioner Silver has agreed to let it remain. He is also aware that we removed the NPS flag and raised the city park flag. I need to discuss the first amendment event scheduled for Wednesday 10/11 to be sure we are all on the same page at your convenience.

Shirley McKinney

Superintendent

African Burial Ground NM, Manhattan Sites & Stonewall NM

[26 Wall Street, NY NY 10005](#)

[212](#)-825-6991, Office

347-678-7013, Cell

Sent from my iPhone

On Oct 7, 2017, at 10:21 AM, Musolino, Ralph (Parks) <[Ralph.Musolino@parks.nyc.gov](mailto:Ralph.Musolino@parks.nyc.gov)> wrote:

Do you want the flag to stay on the flagpole?

Sent Via Parks Mobile Device

----- Original message -----

From: Shirley McKinney <[shirley\\_mckinney@nps.gov](mailto:shirley_mckinney@nps.gov)>

Date: 10/7/17 10:08 AM (GMT-05:00)

To: "Musolino, Ralph (Parks)" <[Ralph.Musolino@parks.nyc.gov](mailto:Ralph.Musolino@parks.nyc.gov)>

Cc: "Applebaum, Barbara" <[barbara\\_applebaum@nps.gov](mailto:barbara_applebaum@nps.gov)>

Subject: Re: Do you have a vendor for the MIA/Pow Flags?

Ok, call when you can. It's related to the rainbow flag on city park's flagpole, our conversation with Commissioner Silver last evening and a first amendment activity planned for Tuesday October 11th near the flagpole. I'm available all weekend and the holiday. Thanks and sorry to bother you!

Shirley McKinney

Superintendent

African Burial Ground NM, Manhattan Sites & Stonewall NM

[26 Wall Street, NY NY 10005](#)

[212-825-6991](#), Office

347-678-7013, Cell

Sent from my iPhone

On Oct 7, 2017, at 9:51 AM, Musolino, Ralph (Parks)  
<[Ralph.Musolino@parks.nyc.gov](mailto:Ralph.Musolino@parks.nyc.gov)> wrote:

Coaching right now.....

Sent Via Parks Mobile Device

----- Original message -----

From: Shirley McKinney <[shirley\\_mckinney@nps.gov](mailto:shirley_mckinney@nps.gov)>

Date: 10/7/17 9:19 AM (GMT-05:00)

To: "Musolino, Ralph (Parks)"  
<[Ralph.Musolino@parks.nyc.gov](mailto:Ralph.Musolino@parks.nyc.gov)>

Cc: "Applebaum, Barbara" <[barbara\\_applebaum@nps.gov](mailto:barbara_applebaum@nps.gov)>,  
"Rowan, Dorothy (Parks)" <[Dorothy.Rowan@parks.nyc.gov](mailto:Dorothy.Rowan@parks.nyc.gov)>

Subject: Re: Do you have a vendor for the MIA/Pow Flags?

Hi Ralph,

I realize it's probably your day off but can you please give me a call? I have a politically sensitive issue to run by you. Thanks.  
347-678-7013.

Shirley McKinney

Superintendent

African Burial Ground NM, Manhattan Sites & Stonewall NM

[26 Wall Street, NY NY 10005](http://www.nps.gov/26WallStreet)

[212-825-6991](tel:2128256991), Office

[347-678-7013](tel:3476787013), Cell

Sent from my iPhone

On Aug 15, 2017, at 10:28 AM, Musolino, Ralph (Parks)  
<[Ralph.Musolino@parks.nyc.gov](mailto:Ralph.Musolino@parks.nyc.gov)> wrote:

Dorothy please respond when you can meet to drop  
off a MIA flag at Christopher

Ralph Musolino

Deputy Chief of Operations

[24 West 61st Street 5th floor](#)

[NY NY 10023](#)

Sent Via Parks Mobile Device

----- Original message -----

From: "Applebaum, Barbara"  
<[barbara\\_applebaum@nps.gov](mailto:barbara_applebaum@nps.gov)>

Date: 8/15/17 9:39 AM (GMT-05:00)

To: "Musolino, Ralph (Parks)"  
<[Ralph.Musolino@parks.nyc.gov](mailto:Ralph.Musolino@parks.nyc.gov)>

Cc: Shirley McKinney  
<[shirley\\_mckinney@nps.gov](mailto:shirley_mckinney@nps.gov)>, Jamie Adams  
<[jamie\\_adams@nps.gov](mailto:jamie_adams@nps.gov)>, Sean Ghazala  
<[sean\\_ghazala@nps.gov](mailto:sean_ghazala@nps.gov)>

Subject: Re: Do you have a vendor for the MIA/Pow  
Flags?

Ralph

Thanks for the offer. Let me check in with Sean and Jamie to see what their schedules look like. Jamie and Sean work Tuesdays- Saturdays from 12-8. When would be a good time for you?

On Tue, Aug 15, 2017 at 9:06 AM, Musolino, Ralph (Parks) <[Ralph.Musolino@parks.nyc.gov](mailto:Ralph.Musolino@parks.nyc.gov)> wrote:

We get our flags from DCAS. Citywide store house. I can get you one for now. Let me know when to drop it off.

**Ralph Musolino**

Deputy Chief of Operations

Manhattan

T [212.408.0215](tel:212.408.0215)

F [212.408.0243](tel:212.408.0243)

E [Ralph.Musolino@parks.nyc.gov](mailto:Ralph.Musolino@parks.nyc.gov)

**NYC Parks**

Arsenal West

[24 West 61<sup>st</sup> Street](#) 5<sup>th</sup> Floor

New York, N.Y. 10023

[nyc.gov/parks](http://nyc.gov/parks)

Follow Parks on: [Facebook](#) | [Twitter](#) | [foursquare](#) | [Instagram](#) | [YouTube](#)

**From:** Applebaum, Barbara

[mailto:[barbara\\_applebaum@nps.gov](mailto:barbara_applebaum@nps.gov)]

**Sent:** Tuesday, August 15, 2017 7:43 AM

**To:** Musolino, Ralph (Parks)

**Cc:** Shirley McKinney

**Subject:** Do you have a vendor for the MIA/Pow  
Flags?

Ralph,

Good morning. The National Park Service is planning on putting up a rainbow flag at Stonewall. However we want to keep the MIA/POW flag. Do you have a vendor for MIA/POW flags? We want to replace all of the flags at one time.

Thanks

Barbara

--

Barbara Applebaum

Chief of Interpretation, Education and Visitor Services

Manhattan Sites

[26 Wall Street](#)

[New York, NY 10005](#)

[\(212\) 668-2563](#) (office)

(646) 276-0123 (Cell)

[\(212\) 668-2899](#) (fax)

--

Barbara Applebaum

Chief of Interpretation, Education and Visitor Services



Manhattan Sites

[26 Wall Street](#)

[New York, NY 10005](#)

[\(212\)](#) 668-2563 (office)

(646) 276-0123 (Cell)

(212) 668-2899 (fax)

--

Shirley McKinney

Superintendent, Manhattan Sites:

African Burial Ground, Castle Clinton, Federal Hall, General Grant, Governors Island, Hamilton Grange, Saint Paul's Church, Stonewall & Theodore Roosevelt Birthplace

26 Wall Street, NY NY 10005

212-825-6991

347-678-7013 (cell)



--

Shirley McKinney

Superintendent, Manhattan Sites:

African Burial Ground, Castle Clinton, Federal Hall, General Grant, Governors Island, Hamilton Grange, Saint Paul's Church, Stonewall & Theodore Roosevelt Birthplace

26 Wall Street, NY NY 10005

212-825-6991

347-678-7013 (cell)



Fwd\_ Updated\_ Rainbow LGBT Pride Flag Will Fly ...(1).pdf

**From:** [Wyse, Jennifer](#)  
**To:** [Maureen Foster](#)  
**Cc:** [Lisa Mendelson](#)  
**Subject:** Fwd: Updated: Rainbow LGBT Pride Flag Will Fly Permanently at Stonewall National Monument  
**Date:** Tuesday, October 10, 2017 10:00:51 AM

---

FYI

\*\*\*\*\*

Jennifer Wyse  
Chief of Staff (Acting)  
National Park Service  
202-513-7205

----- Forwarded message -----

**From:** **Jeremy Barnum** <[jeremy\\_barnum@nps.gov](mailto:jeremy_barnum@nps.gov)>  
**Date:** Mon, Oct 9, 2017 at 11:48 AM  
**Subject:** Updated: Rainbow LGBT Pride Flag Will Fly Permanently at Stonewall National Monument  
**To:** [michael\\_reynolds@nps.gov](mailto:michael_reynolds@nps.gov), [bob\\_vogel@nps.gov](mailto:bob_vogel@nps.gov), April Slayton <[april\\_slayton@nps.gov](mailto:april_slayton@nps.gov)>, Lisa Mendelson <[lisa\\_mendelson-ielmini@nps.gov](mailto:lisa_mendelson-ielmini@nps.gov)>, Jennifer Wyse <[jennifer\\_wyse@nps.gov](mailto:jennifer_wyse@nps.gov)>

Updated Newsweek story below.

<http://www.newsweek.com/first-time-ever-lgbt-pride-flag-will-fly-federal-land-679118>

# Rainbow LGBT Pride Flag Will Fly Permanently at Stonewall National Monument

By [Stav Ziv](#) On 10/5/17 at 3:32 PM

*Updated* | It's a rainbow-colored triumph whose meaning is compounded by the shadow President Donald Trump's administration has cast over LGBT rights. A rainbow flag will soon fly permanently near the Stonewall National Monument in Manhattan, activists announced on Thursday.

“It is a victory for our community to have these symbolic colors flying majestically over our Stonewall, designated as a National Monument by President Obama, even as our LGBTQ brothers and sisters are under attack by

the current regime in power,” Michael Petrelis, the LGBT and AIDS activist who initiated the effort, said in a statement. The rainbow flag will replace the New York State flag on the nautical flagpole outside Stonewall, says Ken Kidd, a friend of Petrelis's and a long-time New York City activist who is helping plan the unveiling ceremony.

The flag will officially go up at noon October 11, which is both National Coming Out Day and the 30th anniversary of the March on Washington for LGBT Rights. On that day in 1987, hundreds of thousands of people gathered to call for an end to discrimination and more federal funding for AIDS research and treatment. The NAMES Project AIDS Memorial Quilt was unfurled and [displayed for the first time](#) on the National Mall with 1,920 panels covering a space larger than a football field to commemorate those who had died.

[Keep up with this story and more by subscribing now](#)

Jeremy Barnum, a spokesman for the National Park Service (NPS), later confirmed to *Newsweek* that the group had submitted an application for a permit for the event, but added that "the flagpole is not on federal property nor is it managed by the National Park Service."

Scott Gorenstein, a publicist for the group, told *Newsweek* that they have been working with NPS on the event since late summer. "They told us they owned the land," he wrote in an email. "Following your article they were informed yesterday that they do not own the land and that the city does so," he added. "They are sorting out the details now regarding ownership. We were assured that this will not affect the upcoming event on October 11 and that the rainbow flag will still fly permanently."



**A rainbow LGBT pride flag that will fly permanently at Stonewall National Monument in New York City will be unveiled October 11. Raul Arboleda/AFP/Getty Images**

The Stonewall Inn, a bar located in the Greenwich Village neighborhood, was the site of protests that started on June 28, 1969, that are credited with sparking the modern LGBT rights movement. Then-President Barack Obama [designated the bar a national monument](#) on June 24, 2016. “Stonewall will be our first national monument to tell the story of the struggle for LGBT rights,” said Obama, who had recognized June as Pride Month for several years.

But a lot can change in a year. Obama’s successor broke with tradition and failed to acknowledge Pride Month in 2017.

The rainbow flag will be “flying on this national monument during a time when we have a president who is not particularly kind or loving to the LGBT community,” Kidd says.

The first decision Trump made when he snagged the Republican nomination,

Kidd says, was to name a “high-profile anti-LGBT” politician as his pick for vice president, citing Mike Pence’s track record in Indiana. That [record includes](#) vehement opposition to same-sex marriage and [alleged support](#) for gay conversion therapy. He’s not the only one. “If you look categorically at all of the appointments that 45 has made, who he has chosen to lead agencies in his Cabinet,” Kidd says, “one thing they all consistently have in common is an anti-LGBT agenda.” [Trump himself has](#) instructed the Pentagon to move forward with a ban on transgender individuals in the military, and his Justice Department filed an amicus brief in support of so-called “religious exemptions” that would allow businesses to discriminate against LGBT Americans.

“Stonewall is the site where Americans who had been oppressed, who had been told by their governments they were second class, finally said enough is enough,” Kidd says. “That was a spark that caused a wildfire that gave great inspiration not only to their contemporaries but to the next generations,” he adds. “Our rainbow colors flying in tandem with the stars and stripes is a source of inspiration, a recognition of equality, a recognition of a struggle for equality that is not over by any stretch of imagination.”

*This story has been updated to include comments from the National Park Service and a response from a publicist for the group of activists about confusion over ownership of the exact land on which the flagpole stands, which came to light after Thursday’s announcement.*

Jeremy Barnum  
Public Affairs Officer  
National Park Service

Fwd\_ NPNH Daily Clips for Tuesday, October 10, ....pdf

**From:** [McCarthy, Suzanne](#)  
**To:** [Minerva Anderson](#)  
**Subject:** Fwd: NPNH Daily Clips for Tuesday, October 10, 2017  
**Date:** Tuesday, October 10, 2017 11:17:27 AM

---

Is this something you want Michael to do now?

Suzanne C. McCarthy  
Business and Partnership Manager  
National Parks of New York Harbor  
office: (212) 668-3363

----- Forwarded message -----

From: **Niesciur, Sophie** <[sophie\\_niesciur@nps.gov](mailto:sophie_niesciur@nps.gov)>  
Date: Tue, Oct 10, 2017 at 11:18 AM  
Subject: NPNH Daily Clips for Tuesday, October 10, 2017  
To:

**GATE**

[The Top 10 Secrets of NYC's Floyd Bennett Field](#) (UntappedCities)

**LOEA**

[New York City, Under a Single Roof](#) (CityLab)

**STLI**

[Inside Ellis Island's Immigrant Hospital](#) (Tablet)

**STON**

[Rainbow Flag to Find Permanent Home Outside Stonewall Inn This Week](#) (DNAInfo)



Re\_Proposed Stonewall Talking points.pdf

**From:** [Anderson, Minerva](#)  
**To:** [Ahern, Jane](#)  
**Subject:** Re: Proposed Stonewall Talking points  
**Date:** Tuesday, October 10, 2017 1:28:37 PM

---

tweaking bullets based on Joshua's input. send back to you shortly

***Minerva Anderson***  
***Chief of Communications***  
National Parks of New York Harbor  
26 Wall Street, New York, NY 10005  
tel. 212-668-2208 cel. 646-341-2825

On Tue, Oct 10, 2017 at 3:07 PM, Anderson, Minerva <[minerva\\_anderson@nps.gov](mailto:minerva_anderson@nps.gov)> wrote:

- 1) Stonewall is the National Park Services newest national monument and we are proud to celebrate the 30th anniversary of the March on Washington for LGBT Rights.
  
- 2) Stonewall is regarded by many as the single most important event that led to the development of the modern LGBT civil rights movement, and although the flagpole the Pride flag is raised on isn't on federal property or managed by the National Park Service, we recognize the strong community involvement which already exists within and surrounding this historic landmark district.

***Minerva Anderson***  
***Chief of Communications***  
National Parks of New York Harbor  
26 Wall Street, New York, NY 10005  
tel. 212-668-2208 cel. 646-341-2825

stonewall comments.pdf

**From:** [Anderson, Minerva](#)  
**To:** [Joshua Laird](#)  
**Subject:** stonewall comments  
**Date:** Tuesday, October 10, 2017 1:52:14 PM

---

1) Stonewall is regarded by many as the single most important event that led to the development of the modern LGBT civil rights movement, and as the National Park Service's newest national monument, we are proud to celebrate the 30th anniversary of the March on Washington for LGBT Rights.

2) We recognize the strong community involvement that exists within and surrounding this historic landmark district and work very closely with New York City Parks to effectively manage Stonewall.

3) Through the permitting process, approval rights came into play and it was brought to light that the flagpole is in fact not on federal property nor is it managed by the National Park Service. The flag was initially raised by the National Park Service then gifted to New York City Parks.

***Minerva Anderson***  
***Chief of Communications***  
National Parks of New York Harbor  
26 Wall Street, New York, NY 10005  
tel. 212-668-2208 cel. 646-341-2825

Re\_ Proposed Stonewall Talking points(1).pdf

**From:** [Anderson, Minerva](#)  
**To:** [Jane Ahern](#)  
**Subject:** Re: Proposed Stonewall Talking points  
**Date:** Tuesday, October 10, 2017 2:18:07 PM

---

thanks!

**Minerva Anderson**  
**Chief of Communications**  
National Parks of New York Harbor  
26 Wall Street, New York, NY 10005  
tel. 212-668-2208 cel. 646-341-2825

On Tue, Oct 10, 2017 at 4:17 PM, Jane Ahern <[jane\\_ahern@nps.gov](mailto:jane_ahern@nps.gov)> wrote:

Ok I shared the latest ones you sent with the RD and with the WASO OCOMS team. Thank you!

Jane Ahern  
Associate Regional Director  
External Affairs  
National Park Service  
(215)597- 0865 phone  
(215)817-5870 cell  
Experience Your America: Find Your Park

On Oct 10, 2017, at 3:07 PM, Anderson, Minerva <[minerva\\_anderson@nps.gov](mailto:minerva_anderson@nps.gov)> wrote:

1) Stonewall is the National Park Services newest national monument and we are proud to celebrate the 30th anniversary of the March on Washington for LGBT Rights.

2) Stonewall is regarded by many as the single most important event that led to the development of the modern LGBT civil rights movement, and although the flagpole the Pride flag is raised on isn't on federal property or managed by the National Park Service, we recognize the strong community involvement which already exists within and surrounding this historic landmark district.

**Minerva Anderson**  
**Chief of Communications**  
National Parks of New York Harbor  
[26 Wall Street, New York, NY 10005](#)  
tel. 212-668-2208 cel. 646-341-2825

Re\_ bullets.pdf

**From:** [Minerva Anderson](#)  
**To:** [Barnum, Jeremy](#)  
**Cc:** [Jane Ahern](#); [John Warren](#)  
**Subject:** Re: bullets  
**Date:** Tuesday, October 10, 2017 3:11:53 PM

---

Much better! I see why you get paid the big bucks.

Mindy

Sent from my iPhone

On Oct 10, 2017, at 4:59 PM, Barnum, Jeremy <[jeremy\\_barnum@nps.gov](mailto:jeremy_barnum@nps.gov)> wrote:

Mindy,

I've made some suggested edits to the bullets below. Let me know what you think.

1) At Stonewall National Monument the National Park Service helps tell the story of the Stonewall Uprising, a momentous event that inspired a national LGBT civil rights movement.

2) As one of the newer national monuments in the National Park Service, Stonewall is a park in progress. We recognize and value the strong community involvement that exists within and surrounding this historic landmark district and work very closely with New York City Parks to effectively manage Stonewall.

If asked about the flag:

The flag pole is not on federal property, nor is it managed by the National Park Service.

If pressed:

The park raised the flag as a part of a good-faith effort to respond to community interest.

When it was determined that the flagpole is not on federal property, the flag was given to New York City Parks.

Jeremy K. Barnum  
Acting Chief of Public Affairs  
National Park Service  
Office: (202) 513-7262

<New Picture (1).bmp>  
[Facebook](#) [Twitter](#)  
[Instagram](#) [YouTube](#)

On Tue, Oct 10, 2017 at 4:11 PM, Anderson, Minerva  
<[minerva\\_anderson@nps.gov](mailto:minerva_anderson@nps.gov)> wrote:



Shirley signed-off on the following:

- 1) Stonewall uprising is regarded by many as the single most important event that led to the development of the modern LGBT civil rights movement, and as the National Park Service's newest national monument, we are proud to celebrate the 30th anniversary of the March on Washington for LGBT Rights.
- 2) We recognize the strong community involvement that exists within and surrounding this historic landmark district and work very closely with New York City Parks to effectively manage Stonewall.
- 3) The flag was initially raised by the National Park Service then gifted to New York City Parks.

***Minerva Anderson***

***Chief of Communications***

National Parks of New York Harbor

[26 Wall Street, New York, NY 10005](https://www.nps.gov/newyork)

tel. 212-668-2208 cel. 646-341-2825

Re\_ From NPS.gov\_ Stonewall flag.pdf

**From:** [Minerva Anderson](#)  
**To:** [Anzelmo-Sarles, Jenny](#)  
**Cc:** [Joshua Laird](#)  
**Subject:** Re: From NPS.gov: Stonewall flag  
**Date:** Wednesday, October 11, 2017 6:00:34 AM

---

I'm disappointed, but agree 100%. Thank you.

Sent from my iPhone

On Oct 11, 2017, at 7:46 AM, Anzelmo-Sarles, Jenny <[jenny\\_anzelmo-sarles@nps.gov](mailto:jenny_anzelmo-sarles@nps.gov)> wrote:

Thanks Mindy.  
I understand how these things go.

I think we should have you stay in NYC this week and I'll scramble to find someone local to fill in Thursday or I'll change my flights to Mexico.

---

Jenny Anzelmo-Sarles  
Spokesperson  
National Park Service  
National Capital Region

Office: (202) 619-7177  
Cell: (307) 690-2355



The National Park Service cares for special places saved by the American people so that all may experience our heritage.

EXPERIENCE YOUR AMERICA ®

On Wed, Oct 11, 2017 at 7:17 AM, Minerva Anderson <[minerva\\_anderson@nps.gov](mailto:minerva_anderson@nps.gov)> wrote:

Was up late fielding inquiries from a couple reporters and it's already begun this a.m. I haven't had anytime to prepare for the media. I'm still planning to come to D.C., but having very little prep time I honk we need a back-up to ensure mission success. Although I'm comfortable speaking and conveying the message, I don't know what exactly what message NPS wants to convey. I can build talking points but I need input from you about messaging; especially regarding POTAS. I'll be in the office around 9, then will be at the Stonewall event and then plan to leave around 3.

Sent from my iPhone

Begin forwarded message:

**From:** Daphne Yun <[daphne\\_yun@nps.gov](mailto:daphne_yun@nps.gov)>  
**Date:** October 11, 2017 at 7:03:51 AM EDT  
**To:** [minerva\\_anderson@nps.gov](mailto:minerva_anderson@nps.gov)  
**Subject:** Fwd: From [NPS.gov](http://NPS.gov): Stonewall flag

Sent from my iPhone

Begin forwarded message:

**From:** <[dslattery@nydailynews.com](mailto:dslattery@nydailynews.com)>  
**Date:** October 10, 2017 at 10:17:09 PM EDT  
**To:** <[Daphne\\_Yun@nps.gov](mailto:Daphne_Yun@nps.gov)>  
**Subject:** From [NPS.gov](http://NPS.gov): Stonewall flag

Email submitted from: [dslattery@nydailynews.com](mailto:dslattery@nydailynews.com) at  
/nph/learn/news/contactpublicaffairs.htm (UUID:  
5C3130AE-1DD8-B71B-06D2477D4D6E47F0)

Good evening, Denis Slattery here with the New York Daily News. Organizers of a flag ceremony being held tomorrow at the Stonewall Inn National Monument claim that the NPS pulled out of the festivities and have passed "on their responsibilities of proprietor and caretaker of the nautical flagpole to the City of New York." A rainbow flag is to be raised tomorrow in honor of the site's importance to the LGBT community. Is someone available from NPS to comment on the situation or the claims of the organizers? They say that NPS personnel were scheduled to speak at the event, but will no longer be in attendance. I can be reached at my desk until midnight. 212-210-1745 Thank you, Denis Slattery  
New York Daily News

Fwd\_ Trump terminates support for National Park....pdf

**From:** [Minerva Anderson](#)  
**To:** [Joshua Laird](#)  
**Subject:** Fwd: Trump terminates support for National Park Service Rainbow Flag ceremony at Stonewall  
**Date:** Wednesday, October 11, 2017 6:16:15 AM

---

Meant to Cc you

Sent from my iPhone

Begin forwarded message:

**From:** Minerva Anderson <[minerva\\_anderson@nps.gov](mailto:minerva_anderson@nps.gov)>  
**Date:** October 11, 2017 at 8:15:26 AM EDT  
**To:** "Ahern, Jane" <[jane\\_ahern@nps.gov](mailto:jane_ahern@nps.gov)>  
**Subject: Re: Trump terminates support for National Park Service Rainbow Flag ceremony at Stonewall**

He quotes me fairly accurately; except for the "learning about..." part. I told him that we raised the Flag in good faith...and that as any permitted events on Park sites draw closer, more team members become involved and communications increase. And that during one those interactions someone said 'hey, you do know the Flag pole isn't on federal land, right?' We partner with NY city parks to manage Christopher Park so we gifted the Flag to them.

Oy vay

Sent from my iPhone

On Oct 11, 2017, at 7:40 AM, Ahern, Jane <[jane\\_ahern@nps.gov](mailto:jane_ahern@nps.gov)> wrote:

FYI

<http://www.losangelesblade.com/2017/10/10/trump-terminates-support-national-park-services-rainbow-flag-ceremony-stonewall/>

Jane Ahern  
Associate Regional Director  
External Affairs  
National Park Service  
(215)597- 0865 phone  
(215)817-5870 cell  
Experience Your America: Find Your Park

--

Jane Ahern

National Park Service - [Northeast Region](#)  
Associate Regional Director  
[External Affairs Office](#)  
Phone: 215-597-0865  
Cell: 215-817-5870  
Check us out at:  
[www.nps.gov/nero](http://www.nps.gov/nero)



Fwd\_ From NPS.gov\_ Stonewall flag.pdf



**From:** [Ahern, Jane](mailto:Ahern, Jane)  
**To:** [Jeremy Barnum](mailto:Jeremy Barnum)  
**Subject:** Fwd: From NPS.gov: Stonewall flag  
**Date:** Wednesday, October 11, 2017 7:03:57 AM

---

----- Forwarded message -----

**From:** **Minerva Anderson** <[minerva\\_anderson@nps.gov](mailto:minerva_anderson@nps.gov)>  
**Date:** Wed, Oct 11, 2017 at 9:00 AM  
**Subject:** Fwd: From NPS.gov: Stonewall flag  
**To:** [jane\\_ahern@nps.gov](mailto:jane_ahern@nps.gov)

Sent from my iPhone

Begin forwarded message:

**From:** Daphne Yun <[daphne\\_yun@nps.gov](mailto:daphne_yun@nps.gov)>  
**Date:** October 11, 2017 at 7:03:51 AM EDT  
**To:** [minerva\\_anderson@nps.gov](mailto:minerva_anderson@nps.gov)  
**Subject:** Fwd: From **NPS.gov**: Stonewall flag

Sent from my iPhone

Begin forwarded message:

**From:** <[dslattery@nydailynews.com](mailto:dslattery@nydailynews.com)>  
**Date:** October 10, 2017 at 10:17:09 PM EDT  
**To:** <[Daphne\\_Yun@nps.gov](mailto:Daphne_Yun@nps.gov)>  
**Subject:** From **NPS.gov**: Stonewall flag

Email submitted from: [dslattery@nydailynews.com](mailto:dslattery@nydailynews.com) at  
[/nps.gov/learn/news/contactpublicaffairs.htm](http://nps.gov/learn/news/contactpublicaffairs.htm) (UUID: 5C3130AE-1DD8-B71B-06D2477D4D6E47F0)

Good evening, Denis Slattery here with the New York Daily News. Organizers of a flag ceremony being held tomorrow at the Stonewall Inn National Monument claim that the NPS pulled out of the festivities and have passed "on their responsibilities of proprietor and caretaker of the nautical flagpole to the City of New York." A rainbow flag is to be raised tomorrow in honor of the site's importance to the LGBT community. Is someone available from NPS

to comment on the situation or the claims of the organizers? They say that NPS personnel were scheduled to speak at the event, but will no longer be in attendance. I can be reached at my desk until midnight. 212-210-1745 Thank you, Denis Slattery New York Daily News

--

Jane Ahern  
National Park Service - [Northeast Region](#)  
Associate Regional Director  
[External Affairs Office](#)  
Phone: 215-597-0865  
Cell: 215-817-5870  
Check us out at:  
[www.nps.gov/nero](http://www.nps.gov/nero)



Fwd\_ Trump terminates support for National Park...(1).pdf

**From:** [Wyse, Jennifer](#)  
**To:** [Maureen Foster](#)  
**Subject:** Fwd: Trump terminates support for National Park Service Rainbow Flag ceremony at Stonewall  
**Date:** Wednesday, October 11, 2017 7:04:20 AM

---

FYI

\*\*\*\*\*

Jennifer Wyse  
Chief of Staff (Acting)  
National Park Service  
202-513-7205

----- Forwarded message -----

**From:** **Jeremy Barnum** <[jeremy\\_barnum@nps.gov](mailto:jeremy_barnum@nps.gov)>  
**Date:** Wed, Oct 11, 2017 at 8:35 AM  
**Subject:** Trump terminates support for National Park Service Rainbow Flag ceremony at Stonewall  
**To:** April Slayton <[april\\_slayton@nps.gov](mailto:april_slayton@nps.gov)>, Lisa Mendelson <[lisa\\_mendelson-ielmini@nps.gov](mailto:lisa_mendelson-ielmini@nps.gov)>, Jennifer Wyse <[jennifer\\_wyse@nps.gov](mailto:jennifer_wyse@nps.gov)>, [bob\\_vogel@nps.gov](mailto:bob_vogel@nps.gov), [michael\\_reynolds@nps.gov](mailto:michael_reynolds@nps.gov)

FYI

<http://www.losangelesblade.com/2017/10/10/trump-terminates-support-national-park-services-rainbow-flag-ceremony-stonewall/>

Jeremy Barnum  
Public Affairs Officer  
National Park Service

Fwd\_ From NPS.gov\_ Stonewall flag(1).pdf

**From:** [Minerva Anderson](#)  
**To:** [Joshua Laird](#)  
**Subject:** Fwd: From NPS.gov: Stonewall flag  
**Date:** Wednesday, October 11, 2017 7:05:19 AM

---

Sent from my iPhone

Begin forwarded message:

**From:** Daphne Yun <[daphne\\_yun@nps.gov](mailto:daphne_yun@nps.gov)>  
**Date:** October 11, 2017 at 7:03:51 AM EDT  
**To:** [minerva\\_anderson@nps.gov](mailto:minerva_anderson@nps.gov)  
**Subject:** Fwd: From [NPS.gov](#): Stonewall flag

Sent from my iPhone

Begin forwarded message:

**From:** <[dslattery@nydailynews.com](mailto:dslattery@nydailynews.com)>  
**Date:** October 10, 2017 at 10:17:09 PM EDT  
**To:** <[Daphne\\_Yun@nps.gov](mailto:Daphne_Yun@nps.gov)>  
**Subject:** From [NPS.gov](#): Stonewall flag

Email submitted from: [dslattery@nydailynews.com](mailto:dslattery@nydailynews.com) at  
/nph/learn/news/contactpublicaffairs.htm (UUID: 5C3130AE-1DD8-B71B-06D2477D4D6E47F0)

Good evening, Denis Slattery here with the New York Daily News. Organizers of a flag ceremony being held tomorrow at the Stonewall Inn National Monument claim that the NPS pulled out of the festivities and have passed "on their responsibilities of proprietor and caretaker of the nautical flagpole to the City of New York." A rainbow flag is to be raised tomorrow in honor of the site's importance to the LGBT community. Is someone available from NPS to comment on the situation or the claims of the organizers? They say that NPS personnel were scheduled to speak at the event, but will no longer be in attendance. I can be reached at my desk until midnight. 212-210-1745 Thank you, Denis Slattery New York Daily News

Fwd\_ From NPS.gov\_ WNBC REQUEST\_ STONEWALL INN ....pdf

**From:** [Yun, Daphne](#)  
**To:** [Minerva \(Mindy\) Anderson](#)  
**Subject:** Fwd: From NPS.gov: WNBC REQUEST: STONEWALL INN FLAG  
**Date:** Wednesday, October 11, 2017 7:34:10 AM

---

Daphne Yun  
Acting Public Affairs Officer  
Gateway National Recreation Area  
718-354-4602  
917-282-9393  
Follow us on Twitter [@GatewayNPS](#)  
Like us on Facebook: [www.facebook.com/GatewayNPS](http://www.facebook.com/GatewayNPS)

----- Forwarded message -----

From: <[gus.rosendale@nbcuni.com](mailto:gus.rosendale@nbcuni.com)>  
Date: Wed, Oct 11, 2017 at 9:33 AM  
Subject: From NPS.gov: WNBC REQUEST: STONEWALL INN FLAG  
To: [Daphne\\_Yun@nps.gov](mailto:Daphne_Yun@nps.gov)

Email submitted from: [gus.rosendale@nbcuni.com](mailto:gus.rosendale@nbcuni.com) at /nph/learn/news/contactpublicaffairs.htm (UUID: 74619F76-F1E4-28CF-DC06E24E7265216F)

Good morning - Gus Rosendale here with WNBC. We are covering the rainbow flag ceremony at the Stonewall Inn. Can you address concerns the NPS pulled out of today's ceremony and why? Also - are there any plans by current administration to pull national monument status from Stonewall? Thanks - My cell: 646-330-9246 Email: [gus.rosendale@nbcuni.com](mailto:gus.rosendale@nbcuni.com)



Re\_ Northeast Region in the News\_ October 11, 2017.pdf

**From:** [James McGettigan](#)  
**To:** [Ahern Jane](#)  
**Subject:** Re: Northeast Region in the News: October 11, 2017  
**Date:** Wednesday, October 11, 2017 7:42:48 AM

---

Nice! Thank you !

Sent from my iPhone.

Direct: 610-644-3998  
Mobile: 267-767-3228

> On Oct 11, 2017, at 9:30 AM, Ahern, Jane <jane\_ahern@nps.gov> wrote:

>

> Nice!! See below --

> ----- Forwarded message -----

> From: NER InsideNPS Editors, NPS <ner\_insidenps\_editors@nps.gov>

> Date: Wed, Oct 11, 2017 at 9:23 AM

> Subject: Northeast Region in the News: October 11, 2017

> To: Annette Sasso <annette\_sasso@nps.gov>, Beth Sciumeca <

> beth\_sciumeca@nps.gov>, Ellen Carlson <ellen\_carlson@nps.gov>, Jane Ahern <

> jane\_ahern@nps.gov>, John Warren <john\_warren@nps.gov>, Karissa DeCarlo <

> karissa\_decarlo@nps.gov>, Shalini Gopie <shalini\_gopie@nps.gov>, Stephanie

> Loeb <stephanie\_loeb@nps.gov>, April Slayton <april\_slayton@nps.gov>,

> Barbara Baxter <barbara\_baxter@nps.gov>, G Hackett <elaine\_hackett@nps.gov>,

> Jeffrey Olson <jeffrey\_olson@nps.gov>, Jeremy Barnum <jeremy\_barnum@nps.gov>,

> Kathleen Diamond <kathleen\_e\_diamond@nps.gov>, Kathy Kupper <

> kathy\_kupper@nps.gov>, "Kelly Fellner (via Google Docs)" <

> kelly\_fellner@nps.gov>, Melissa Kuckro <melissa\_kuckro@nps.gov>, NPS NER

> Regional Directors Staff <ner\_regional\_director's\_staff@nps.gov>, Suki Baz <

> suki\_baz@nps.gov>, Victoria Stauffenberg <victoria\_stauffenberg@nps.gov>,

> Barbara Applebaum <barbara\_applebaum@nps.gov>, Jimmy Cleckley <

> Jimmy\_Cleckley@nps.gov>, Liam Strain <liam\_strain@nps.gov>, Minerva

> Anderson <minerva\_anderson@nps.gov>, Shirley McKinney <

> shirley\_mckinney@nps.gov>, Christie Anastasia <christie\_anastasia@nps.gov>,

> John Kelly <john\_t\_kelly@nps.gov>, Melissa Dominy <lynne\_dominy@nps.gov>,

> Michael Madell <michael\_madell@nps.gov>, Kathy Tevyaw <kathy\_tevyaw@nps.gov>,

> Susan Moynihan <sue\_moynihan@nps.gov>, Elizabeth Rogers <

> Elizabeth\_Rogers@nps.gov>, Karl Soller <chris\_soller@nps.gov>, Kathy Krause

> <kathy\_krause@nps.gov>, Frank Barrows <frank\_barrows@nps.gov>, Charles

> Markis <charles\_markis@nps.gov>, Daphne Yun <daphne\_yun@nps.gov>, Emina

> Sendich <minka\_sendich@nps.gov>, Jennifer Nersesian <jen\_nersesian@nps.gov>,

> Celeste Bernardo <celeste\_bernardo@nps.gov>, David Byers <

> david\_byers@nps.gov>, Phil Lupsiewicz <phil\_lupsiewicz@nps.gov>, Sue

> Andrews <Sue\_andrews@nps.gov>, Cherie Butler <cherie\_butler@nps.gov>, David

> Somma <david\_somma@nps.gov>, Gerald Willis <Jerry\_Willis@nps.gov>, John

> Hnedak <john\_hnedak@nps.gov>, John Piltzecker <john\_piltzecker@nps.gov>,

> shudson@trsire.org, Janice Kuzan <janice\_kuzan@partner.nps.gov>, Peter

> Samuel <peter\_samuel@nps.gov>, Miriam Akervall <miriam\_akervall@nps.gov>

>

>

> See our clips blog

> <<https://sites.google.com/a/nps.gov/in2-northeast-region/news/news-clips>> for

> more news!

>

> \*Read All Clips:

> <[https://docs.google.com/spreadsheets/d/1q9BbC68JRZXB2xBy-5pnA\\_SDc70AuqIppqRMV8CQQfO/edit#gid=0](https://docs.google.com/spreadsheets/d/1q9BbC68JRZXB2xBy-5pnA_SDc70AuqIppqRMV8CQQfO/edit#gid=0)>

> 19\*

> clips since yesterday.

>

> \*Hot Topics:\*

>

> - \*STON: \*Rainbow Flag to Find Permanent Home Outside Stonewall Inn This

> Week

> <<https://www.dnainfo.com/new-york/2017/10/09/west-village/stonewall-national-monument-rainbow-flag-unveiling>>  
> (DNAINfo)  
> Additional coverage: (Blade)  
> <<http://www.losangelesblade.com/2017/10/10/trump-terminates-support-national-park-services-rainbow-flag-ceremony-stonewall/>>  
>  
>  
> \*DOI Bulletin Intelligence:\*

>  
> - \*DOI: \*Trump's Interior Head--If We Take Down Confederate Statues,  
> American Indians Will Complain Next  
> <[https://www.huffingtonpost.com/entry/ryan-zinke-confederate-statues-native-americans\\_us\\_59dd166fe4b01df09b769dce](https://www.huffingtonpost.com/entry/ryan-zinke-confederate-statues-native-americans_us_59dd166fe4b01df09b769dce)>  
> (Huffington  
> Post)  
>  
> Saving public lands for working Americans  
> <<http://m.washingtontimes.com/news/2017/oct/10/public-lands-may-be-returned-by-trump-to-the-state/>>-  
> opinion (The Washington Times)  
>  
> Mark Woods--Some swamps (and rivers and lakes) we shouldn't drain  
> <<http://jacksonville.com/news/metro/columnists/2017-10-09/mark-woods-some-swamps-and-rivers-and-lakes-we-shouldn-t-drain>>  
> -  
> opinion (Jacksonville.com)  
>  
>  
> \*General News:\*

>  
> - \*ACAD: \*Park officials: Man rescued after suffering head injury  
> <[http://www.heraldcourier.com/news/park-officials-man-rescued-after-suffering-head-injury/article\\_95ed8046-ac6c-5eb1-9af6-1b1ca091ff61.html](http://www.heraldcourier.com/news/park-officials-man-rescued-after-suffering-head-injury/article_95ed8046-ac6c-5eb1-9af6-1b1ca091ff61.html)>  
> (Herald  
> Courier)  
> Additional coverage: (Maine Public  
> <<http://mainepublic.org/post/park-officials-man-rescued-after-suffering-head-injury>>),  
> (The Daily Progress  
> <[http://www.dailyprogress.com/park-officials-man-rescued-after-suffering-head-injury/article\\_a215b8da-ab27-5615-a304-c8d1f8f6cc3e.html](http://www.dailyprogress.com/park-officials-man-rescued-after-suffering-head-injury/article_a215b8da-ab27-5615-a304-c8d1f8f6cc3e.html)>),  
> and (The Washington Times  
> <<http://www.washingtontimes.com/news/2017/oct/11/park-officials-man-rescued-after-suffering-head-in/>>  
> )  
>  
> Austin Argonauts Study Climate Change in the Field as Citizen Scientists  
>  
> <[http://markets.wnd.com/worldnetdaily/news/read/35072477/austin\\_argonauts\\_study\\_climate\\_change\\_in\\_the\\_field\\_as\\_citizen\\_scientists](http://markets.wnd.com/worldnetdaily/news/read/35072477/austin_argonauts_study_climate_change_in_the_field_as_citizen_scientists)>

> (Financial  
> Content)  
>  
> - \*CACO:  
> <<https://www.capecod.com/newscenter/u-s-coast-guard-auxiliary-hosting-open-house-on-saturday/>>\*U.S.  
> Coast Guard Auxiliary Hosting Open House on Saturday  
> <<https://www.capecod.com/newscenter/u-s-coast-guard-auxiliary-hosting-open-house-on-saturday/>>  
> (CapeCod.com)  
>  
> - \*FIIS: \*USGS Tracks Evolution of a Fire Island Hurricane-Made Breach  
> <<https://www.usgs.gov/news/usgs-tracks-evolution-a-fire-island-hurricane-made-breach>>  
> (usgs.gov)  
>  
> - \*FOST: \*Fort Stanwix topic Friday  
> <<http://romesentinel.com/senior/fort-stanwix-topic-friday/OBqqjb!0LJcNiswF6x3Be4icVJdVg/>>  
> (Rome  
> Sentinel)  
>  
> - \*GATE: \*The Top 10 Secrets of NYC's Floyd Bennett Field  
> <<http://untappedcities.com/2017/10/09/the-top-10-secrets-of-nycs-floyd-bennett-field/>>  
> (UntappedCities)  
>  
>

> - \*LOWE:\* Paul Bray, Tremendous potential for urban cultural park spaces  
> <<http://www.timesunion.com/opinion/article/Paul-Bray-Tremendous-potential-for-urban-12262527.php>>  
> -  
> opinion (Times Union)  
>  
> Leaders sing city's praises at annual Lowell Plan breakfast  
> <[http://www.lowellsun.com/news/ci\\_31357519/leaders-sing-citys-praises-at-annual-lowell-plan](http://www.lowellsun.com/news/ci_31357519/leaders-sing-citys-praises-at-annual-lowell-plan)>  
> (lowell  
> Sun)  
>  
> - \*NERO/NPS: \*Federal Agencies and Locals Work Together to Save Dam  
> <<https://www.doi.gov/employees/military-interior-employees-and-locals-work-together-save-dam>>  
> (nps.gov)  
> [image: Inline image 1]  
>  
> - \*STLI:\* Inside Ellis Island's Immigrant Hospital  
> <<http://www.tabletmag.com/jewish-life-and-religion/246347/inside-ellis-islands-immigrant-hospital>>  
> (Tablet)  
> [image: Inline image 4]  
>  
> - \*THRI:\* Collins explains to Scouts how he got funds released for  
> Roosevelt site  
> <<http://buffalonews.com/2017/10/11/collins-helps-tr-site/>> (Buffalo  
> News)  
> Additional coverage: (Targeted News Service  
> <[http://www.targetednews.com/pr\\_display.php?pr\\_id=6026883](http://www.targetednews.com/pr_display.php?pr_id=6026883)>)  
>  
> - \*Upper Housatonic Valley National Heritage Area: \*Historic Black  
> Church to Be Turned Into Community Center  
> <<https://www.usnews.com/news/best-states/massachusetts/articles/2017-10-10/historic-black-church-to-be-turned-into-community-center>>  
> (US  
> News)  
>  
> - \*XRDS:\* Caldwell Parsonage Joins National Parks Stamp Program  
> <<https://www.tapinto.net/towns/union/articles/caldwell-parsonage-joins-national-parks-stamp-pro>>  
> (Tap  
> Into It)  
>  
>  
> \*DOI PoPculture:\*>  
> - \*KATM: #FatBearTuesday\* celebrated the heavyweight champion Otis  
> <<https://www.facebook.com/KatmaiNPP/posts/1687623974595727>> at 480  
> pounds of pure salmon fuel. (Facebook)  
> [image: Inline image 2]  
>  
>  
> \*NER InsideNPS Editors\*  
> Shalini Gopie <shalini\_gopie@nps.gov>, Stephanie Loeb  
> <stephanie\_loeb@nps.gov>, and John Warren <john\_warren@nps.gov>  
>  
>  
>  
>  
>  
> --  
> Jane Ahern  
> National Park Service - Northeast Region  
> <<https://sites.google.com/a/nps.gov/in2-northeast-region/>>  
> Associate Regional Director  
> External Affairs Office  
> <<https://sites.google.com/a/nps.gov/in2-northeast-region/staff-and-offices/externalaffairs>>  
> Phone: 215-597-0865  
> Cell: 215-817-5870

- > Check us out at:
- > [www.nps.gov/nero](http://www.nps.gov/nero)
- > <image.png>
- > <image.png>
- > <image.png>

Fwd\_ From NPS.gov\_ Rainbow flag at Stonewall me....pdf

**From:** [John Warren](#)  
**To:** [Jane Ahern](#)  
**Subject:** Fwd: From NPS.gov: Rainbow flag at Stonewall memorial in New York City  
**Date:** Wednesday, October 11, 2017 7:55:09 AM

---

Sent from my iPhone

Begin forwarded message:

**From:** <[kmatthews@ap.org](mailto:kmatthews@ap.org)>  
**Date:** October 11, 2017 at 9:41:24 AM EDT  
**To:** <[ner\\_external\\_affairs@nps.gov](mailto:ner_external_affairs@nps.gov)>  
**Subject:** From [NPS.gov](#): Rainbow flag at Stonewall memorial in New York City

Email submitted from: [kmatthews@ap.org](mailto:kmatthews@ap.org) at /orgs/1207/contactus.htm (UUID: 74A84C52-1DD8-B71B-0A5A342248AB20FD)

I am working on a story about the Stonewall Monument in New York City. There is an event planned today to raise a rainbow flag at the site. Organizers of the event say the NPS was going to participate but pulled out yesterday. Can you confirm this account? Karen Matthews, Associated Press, 212-621-1678.

Re\_ From NPS.gov\_ Rainbow flag at Stonewall mem....pdf



**From:** [Ahern, Jane](#)  
**To:** [Anderson, Minerva](#)  
**Subject:** Re: From NPS.gov: Rainbow flag at Stonewall memorial in New York City  
**Date:** Wednesday, October 11, 2017 8:06:18 AM

---

We'd like Joshua to remain as the lead spokesperson today -- thought that's what we discussed this morning. Just confirm that with him.

On Wed, Oct 11, 2017 at 10:04 AM, Anderson, Minerva <[minerva\\_anderson@nps.gov](mailto:minerva_anderson@nps.gov)> wrote:

am on it

**Minerva Anderson**  
**Chief of Communications**  
National Parks of New York Harbor  
[26 Wall Street, New York, NY 10005](#)  
tel. 212-668-2208 cel. 646-341-2825

On Wed, Oct 11, 2017 at 9:59 AM, Ahern, Jane <[jane\\_ahern@nps.gov](mailto:jane_ahern@nps.gov)> wrote:  
Jeremy/Joshua: Media request -- see below. It's the AP so would be good to respond quickly- - with accurate info.

**From:** <[kmatthews@ap.org](mailto:kmatthews@ap.org)>  
**Date:** October 11, 2017 at 9:41:24 AM EDT  
**To:** <[ner\\_external\\_affairs@nps.gov](mailto:ner_external_affairs@nps.gov)>  
**Subject:** From [NPS.gov](#): Rainbow flag at Stonewall memorial in New York City

Email submitted from: [kmatthews@ap.org](mailto:kmatthews@ap.org) at /orgs/1207/contactus.htm  
(UUID: 74A84C52-1DD8-B71B-0A5A342248AB20FD)

I am working on a story about the Stonewall Monument in New York City. There is an event planned today to raise a rainbow flag at the site. Organizers of the event say the NPS was going to participate but pulled out yesterday. Can you confirm this account? Karen Matthews, Associated Press, 212-621-1678.

--  
Jane Ahern  
National Park Service - [Northeast Region](#)  
Associate Regional Director  
[External Affairs Office](#)  
Phone: 215-597-0865

Cell: 215-817-5870

Check us out at:

[www.nps.gov/nero](http://www.nps.gov/nero)



--

Jane Ahern

National Park Service - [Northeast Region](#)

Associate Regional Director

[External Affairs Office](#)

Phone: 215-597-0865

Cell: 215-817-5870

Check us out at:

[www.nps.gov/nero](http://www.nps.gov/nero)



Re\_ Stonewall National Monument(3).pdf

**From:** [Loeb, Stephanie](#)  
**To:** [Ahern, Jane](#)  
**Subject:** Re: Stonewall National Monument  
**Date:** Wednesday, October 11, 2017 8:33:27 AM

---

At some point when this storm is over can we debrief about it? AAR. John gave us some more details yesterday but I'm still confused on the full matter and Shalini and I would love to know more.

Stephanie Loeb  
[Regional Visual Information Specialist](#)  
[Office of External Affairs](#)  
National Park Service - [Northeast Region](#)  
Office: 215-597-4942 | Cell: 215-268-2614



*I am a proud graduate of the GOAL Leadership Academy. Ask me about the program!*

On Wed, Oct 11, 2017 at 10:03 AM, Ahern, Jane <[jane\\_ahern@nps.gov](mailto:jane_ahern@nps.gov)> wrote:  
PLEASE - please just keep referring any media to Joshua/Jeremy and cc me and Mindy A. It's a sensitive topic, too many voices/hands in the matter have muddied the message.

On Wed, Oct 11, 2017 at 9:35 AM, Loeb, Stephanie <[stephanie\\_loeb@nps.gov](mailto:stephanie_loeb@nps.gov)> wrote:  
Good morning,

Forwarding an inquiry I just received from WNYC regarding today's event at STON.

Jeremy, Jane mentioned you'd be handling inquiries for this today, correct? John has me listed as acting today so if I receive anything else I'll forward to you all. If there's anything else I can do to help, please let me know.

Thank you,  
Steph

Stephanie Loeb  
[Regional Visual Information Specialist](#)  
[Office of External Affairs](#)  
National Park Service - [Northeast Region](#)  
Office: 215-597-4942 | Cell: 215-268-2614



*I am a proud graduate of the GOAL Leadership Academy. Ask me about the program!*

----- Forwarded message -----

From: **Daniel Lewis** <[dalewis@nypublicradio.org](mailto:dalewis@nypublicradio.org)>

Date: Wed, Oct 11, 2017 at 9:27 AM

Subject: Stonewall National Monument

To: "[stephanie\\_loeb@nps.gov](mailto:stephanie_loeb@nps.gov)" <[stephanie\\_loeb@nps.gov](mailto:stephanie_loeb@nps.gov)>

Hi Stephanie,

Thanks for your help on this. I'm following up on a note I received this morning from the organizers of an event dedicating the permanent installation of a rainbow flag at Stonewall National Monument this afternoon. They say the NPS has withdrawn its sponsorship of the event despite being involved with the earlier planning. Can you confirm that? Additionally, the organizers say the NPS says the flagpole itself is not part of the national monument, so that when the flag is put up today it won't be on federal land. Is that accurate? It's a bit confusing, since photos of the flagpole make it seem as if it is part of the monument.

Thanks, and I look forward to hearing from you.

Best,

Daniel Lewis

//

Assistant Producer

WNYC News

O: (646) 829-4020

C: (347) 687-5628

--

Jane Ahern  
National Park Service - [Northeast Region](#)  
Associate Regional Director

[External Affairs Office](#)

Phone: 215-597-0865

Cell: 215-817-5870

Check us out at:

[www.nps.gov/nero](http://www.nps.gov/nero)

FIND YOUR  
PARK



Re\_ Stonewall National Monument(4).pdf

**From:** [Laird, Joshua](#)  
**To:** [Loeb, Stephanie](#)  
**Cc:** [Jeremy Barnum](#); [Jane Ahern](#); [Minerva Anderson](#); [John Warren](#)  
**Subject:** Re: Stonewall National Monument  
**Date:** Wednesday, October 11, 2017 8:34:39 AM

---

Thanks Stephanie. We are responding.

On Wed, Oct 11, 2017 at 9:35 AM, Loeb, Stephanie <[stephanie\\_loeb@nps.gov](mailto:stephanie_loeb@nps.gov)> wrote:

Good morning,

Forwarding an inquiry I just received from WNYC regarding today's event at STON.

Jeremy, Jane mentioned you'd be handling inquiries for this today, correct? John has me listed as acting today so if I receive anything else I'll forward to you all. If there's anything else I can do to help, please let me know.

Thank you,  
Steph

Stephanie Loeb  
[Regional Visual Information Specialist](#)  
[Office of External Affairs](#)  
National Park Service - [Northeast Region](#)  
Office: 215-597-4942 | Cell: 215-268-2614



*I am a proud graduate of the GOAL Leadership Academy. Ask me about the program!*

----- Forwarded message -----

**From:** **Daniel Lewis** <[dalewis@nypublicradio.org](mailto:dalewis@nypublicradio.org)>  
**Date:** Wed, Oct 11, 2017 at 9:27 AM  
**Subject:** Stonewall National Monument  
**To:** "[stephanie\\_loeb@nps.gov](mailto:stephanie_loeb@nps.gov)" <[stephanie\\_loeb@nps.gov](mailto:stephanie_loeb@nps.gov)>

Hi Stephanie,

Thanks for your help on this. I'm following up on a note I received this morning from the organizers of an event dedicating the permanent installation of a rainbow flag at Stonewall National Monument this afternoon. They say the NPS has withdrawn its sponsorship of the event despite being involved with the earlier planning. Can you confirm that? Additionally, the organizers say the NPS says the flagpole itself is not part of the national monument, so



that when the flag is put up today it won't be on federal land. Is that accurate? It's a bit confusing, since photos of the flagpole make it seem as if it is part of the monument.

Thanks, and I look forward to hearing from you.

Best,

Daniel Lewis

//

Assistant Producer

WNYC News

O: (646) 829-4020

C: (347) 687-5628

--

**Joshua Laird**

Commissioner, National Parks of New York Harbor  
Federal Hall National Memorial  
26 Wall Street, New York, NY 10005  
tel. 212-668-5180 cell. 718-775-6038



Gay City News on flag flap.pdf

**From:** [andyhumm@aol.com](mailto:andyhumm@aol.com)  
**To:** [minerva\\_anderson@nps.gov](mailto:minerva_anderson@nps.gov)  
**Subject:** Gay City News on flag flap  
**Date:** Wednesday, October 11, 2017 9:18:46 AM

---

Hi, Mindy,

Here's my story. I will be amending after the event. Happy to take any further comments you may have.

Andy

<http://gaycitynews.nyc/trump-gays-rainbow-flag/>

## Trump to Gays: Not My Rainbow Flag

---

*Added by [paul](#) on October 10, 2017.*


*Saved under [Breaking News](#), [Politics](#), [National](#), [NYC](#)*

*Tags: [Barack Obama](#), [Jerrold Nadler](#), [Gilbert Baker](#), [Stonewall Rebellion](#), [Ann Northrop](#), [Family Research Council](#), [National Park Service](#), [Michael Petrelis](#), [Mike Pence](#), [Christopher Park](#), [Stonewall National Monument](#), [Donald Trump](#), [Rainbow Flag](#), [Kenn Kidd](#), [Ryan Zinke](#), [Barbara Applebaum](#), [Mindy Anderson](#), [US Antiquities Act](#)*

**Share This Post**

**BY ANDY HUMM** | What should have been a [celebration dedicating the raising of the Rainbow Flag at the Stonewall National Monument](#) in Greenwich Village on October 11 at noon turned into another attack on LGBTQ people by the Trump administration in a week full of such attacks. When it saw the pre-publicity on the ceremony, the National Park Service under Secretary Ryan Zinke's Department of the Interior worked to certify that the flagpole adjacent to Christopher Park was not technically on federal land so that no Rainbow Flag would be flying on US government property.

The National Park Service's

 

Barbara Applebaum, who arranged the permit for the event, dropped out as a speaker at the ceremony — her office citing a schedule conflict — and organizers of the event said in a release that the Park Service dropped its sponsorship of the event for which it had issued the permit to veteran gay activist Michael Petrelis.

Ann Northrop, co-host of Gay USA, who will preside over the dedication, said, “This is an unbelievably petty, sleazy, transparent bit of cruelty by the Trump administration. Evidently, we are so filthy to them and their right-wing supporters that they can’t even be associated with a few yards of rainbow fabric.”

**In abrupt turnabout, Park Service pulls out of Stonewall Monument ceremony, saying it’s not responsible for flagpole**

Veteran gay activist Ken Kidd, one of the main organizers of the event, said, “This is emblematic of what’s happening in the country right now to LGBTQ Americans citizens. We’re being told at every turn — including Trump’s first decision to appoint Pence — that actions will be taken to make us second-class citizens again. The very idea that taxpayer dollars were spent researching a flagpole on a national monument when there are so many other things at stake in



The Rainbow Flag was raised high at the end of Christopher Street on June 14 to honor the late Gilbert Baker. | DANA DEVILLE

the country is an outrage. Some employee of the Park Service or Interior read that Newsweek preview article on this because Donald Trump's name was mentioned by me. They are so thin-skinned and so bigoted that they were going to spite us and not let that Rainbow Flag fly on federal property."

President Barack Obama created the Stonewall National Monument last year using his powers under the Antiquities Act. The monument includes Christopher Park across from the Stonewall bar and the Christopher Street block where the Stonewall Rebellion against a police raid of the bar took place over several days in June 1969. It is 7.7 acres in total. In order for the designation to be made, the city had to cede the land to the federal government, which they did after a campaign led by Congressman Jerry Nadler that enjoyed the full support of neighborhood, city, state, and LGBTQ leaders.

Mindy Anderson, chief of communications for National Parks of New York Harbor, said, "The only federal property is within the fence line of Christopher Park and some of the gardens. The other area is of historical significance because of the history there for interpretation purposes."


Anderson said that in the course of issuing a permit for this event, the Park Service learned that "the flagpole is not on federal property. It's a separate monument to the first person killed in the Civil War. It has never been part of the Stonewall National Monument, although it is located there. The flagpole is not managed by the Park Service. We gifted the flag to New York City Parks," which continues to administer Christopher Park with the Park Service.

"We always knew that the only area that the Park Service managed was the area within the fence line," Anderson asserted. "The location of the flagpole is not on federal land. In good faith, because of working with the community, we raised the Rainbow Flag. So with our strong partnership with NYC Parks, we gifted the flag to them so they could continue to fly it."

Anderson said she would be at the ceremony but did not know if any Park Service personnel would speak in Applebaum's stead.

Maps of the monument, including those provided to Petrelis, do include the flagpole. And whatever other status it may have, it sits within the designated monument area — though not on federal land, the Park Service is now saying. On the Park Service website, the [page](#) that had the map for the Stonewall National Monument has been taken down.

Kidd said, "What we had planned with great people from the National Park Service was a lovely, small-town all-American celebration of our rightful place as citizens and of Stonewall's rightful place in the struggle for equality in the USA. Our plans are to continue with that celebration."

 



Officials and activists at the Stonewall National Monument dedication last June 27 included US Representative Carolyn Maloney, successful DOMA plaintiff Edie Windsor, New York City First Lady Chirlane McCray, Mayor Bill de Blasio, Representative Jerrold Nadler, City Councilmember Corey Johnson, Interior Secretary Sally Jewell, National Park Service director Jonathan Jarvis, White House senior advisor Valerie Jarrett, State Senator Brad Hoylman, and Assemblymember Deborah Glick. |

DONNA ACETO

Despite the sudden kerfuffle created by the Trump administration, Petrelis, in a written release, said it “is a victory for our Community to have these symbolic colors flying majestically over our Stonewall, designated as a National Monument by President Obama, even as our LGBTQ brothers and sisters are under attack by the current regime in power.”

The right-wing Family Research Council indicated before Trump was inaugurated that it wanted him to take back the monument designation for Stonewall entirely. The new administration is currently reviewing presidential designations made in the recent past under the Antiquities Act, though no statement has been made about the Stonewall National Monument’s status.

Re\_ From NPS.gov\_ Rainbow flag at Stonewall mem...(1).pdf

**From:** [Minerva Anderson](#)  
**To:** [Ahern, Jane](#)  
**Subject:** Re: From NPS.gov: Rainbow flag at Stonewall memorial in New York City  
**Date:** Wednesday, October 11, 2017 9:19:43 AM

---

We did discuss.

Sent from my iPhone

On Oct 11, 2017, at 10:52 AM, Ahern, Jane <[jane\\_ahern@nps.gov](mailto:jane_ahern@nps.gov)> wrote:

My understanding was that on this day Joshua would be point - per the director and regional director. Joshua said you guys spoke about this.

On Wed, Oct 11, 2017 at 10:25 AM, Minerva Anderson <[minerva\\_anderson@nps.gov](mailto:minerva_anderson@nps.gov)> wrote:

?

Joshua is slated to speak at the event and will be available for the media to speak with.

I've been responding to media inquiries. Would you rather I didn't?

I've spoken to WNBC and AP and feel comfortable fielding any inquiries.

Mindy

Sent from my iPhone

On Oct 11, 2017, at 10:06 AM, Ahern, Jane <[jane\\_ahern@nps.gov](mailto:jane_ahern@nps.gov)> wrote:

We'd like Joshua to remain as the lead spokesperson today -- thought that's what we discussed this morning. Just confirm that with him.

On Wed, Oct 11, 2017 at 10:04 AM, Anderson, Minerva <[minerva\\_anderson@nps.gov](mailto:minerva_anderson@nps.gov)> wrote:

am on it

**Minerva Anderson**  
**Chief of Communications**  
National Parks of New York Harbor  
[26 Wall Street, New York, NY 10005](#)  
tel. 212-668-2208 cel. 646-341-2825

On Wed, Oct 11, 2017 at 9:59 AM, Ahern, Jane

<[jane\\_ahern@nps.gov](mailto:jane_ahern@nps.gov)> wrote:

Jeremy/Joshua: Media request -- see below. It's the AP so would be good to respond quickly- - with accurate info.



**From:** <[kmatthews@ap.org](mailto:kmatthews@ap.org)>  
**Date:** October 11, 2017 at 9:41:24 AM EDT  
**To:** <[ner\\_external\\_affairs@nps.gov](mailto:ner_external_affairs@nps.gov)>  
**Subject:** From [NPS.gov](http://NPS.gov): Rainbow flag at  
Stonewall memorial in New York City

Email submitted from: [kmatthews@ap.org](mailto:kmatthews@ap.org) at  
/orgs/1207/contactus.htm (UUID: 74A84C52-  
1DD8-B71B-0A5A342248AB20FD)

I am working on a story about the Stonewall  
Monument in New York City. There is an event  
planned today to raise a rainbow flag at the site.  
Organizers of the event say the NPS was going to  
participate but pulled out yesterday. Can you  
confirm this account? Karen Matthews, Associated  
Press, 212-621-1678.

--

Jane Ahern  
National Park Service - [Northeast Region](#)  
Associate Regional Director  
[External Affairs Office](#)  
Phone: 215-597-0865  
Cell: 215-817-5870  
Check us out at:  
[www.nps.gov/nero](http://www.nps.gov/nero)



--

Jane Ahern  
National Park Service - [Northeast Region](#)  
Associate Regional Director  
[External Affairs Office](#)

Phone: 215-597-0865  
Cell: 215-817-5870  
Check us out at:  
[www.nps.gov/nero](http://www.nps.gov/nero)



--

Jane Ahern  
National Park Service - [Northeast Region](#)  
Associate Regional Director  
[External Affairs Office](#)  
Phone: 215-597-0865  
Cell: 215-817-5870  
Check us out at:  
[www.nps.gov/nero](http://www.nps.gov/nero)



Fwd\_FW\_FLAG.pdf

**From:** [Ahern, Jane](#)  
**To:** [Joshua Laird](#); [Minerva \(Mindy\) Anderson](#)  
**Cc:** [Stephanie Loeb](#); [Jeremy Barnum](#)  
**Subject:** Fwd: FW: FLAG  
**Date:** Wednesday, October 11, 2017 10:01:14 AM  
**Attachments:** [New Picture \(1\).bmp](#)

---

Joshua - would be best if you addressed this reporter asap -- thank you -- maybe even share the prepared remarks with folks, in addition to answering the question.

----- Forwarded message -----

**From:** **Barnum, Jeremy** <[jeremy\\_barnum@nps.gov](mailto:jeremy_barnum@nps.gov)>  
**Date:** Wed, Oct 11, 2017 at 11:55 AM  
**Subject:** Fwd: FW: FLAG  
**To:** Joshua Laird <[Joshua\\_Laird@nps.gov](mailto:Joshua_Laird@nps.gov)>, Jane Ahern <[jane\\_ahern@nps.gov](mailto:jane_ahern@nps.gov)>, "Loeb, Stephanie" <[stephanie\\_loeb@nps.gov](mailto:stephanie_loeb@nps.gov)>

Jeremy K. Barnum  
Acting Chief of Public Affairs  
National Park Service  
Office: (202) 513-7262

**FIND YOUR  
PARK**   
[Facebook](#) [Twitter](#)  
[Instagram](#) [YouTube](#)

----- Forwarded message -----

**From:** **Blau, Reuven** <[rblau@nydailynews.com](mailto:rblau@nydailynews.com)>  
**Date:** Wed, Oct 11, 2017 at 11:34 AM  
**Subject:** FW: FLAG  
**To:** "[Jeremy\\_Barnum@nps.gov](mailto:Jeremy_Barnum@nps.gov)" <[Jeremy\\_Barnum@nps.gov](mailto:Jeremy_Barnum@nps.gov)>

I'm covering the event below.

Looking for a little clarification from the NPS.

Is this spot on the NPS property? Does the NPS support this flag? Want to comment?

Reuven Blau

NY Daily News

Reporter

212-210-1966 (work)

646-591-1256 (cell)

Wednesday, Oct. 11 12:00 PM Rainbow Flag dedication ceremony at Stonewall National Monument - Stonewall National Monument hosts special ceremony dedicating the Rainbow Flag, marking the first time that the flag is displayed permanently on federally-funded land. Speakers include 1987 March on Washington for LGBT Rights organizer Leslie Cagan, National Park Service Interpretation, Education and Visitor Services Chief Barbara Applebaum, New York Transgender Advocacy Group Executive Director Kiara St. James, and LGBT activist Michael Petrelis. Gay USA co-host Ann Northrop emcees \* Ceremony is supported by Broadway Cares/Equity Fights AIDS  
Location: Stonewall National Monument, W Fourth St, New York, NY New York City  
<http://www.broadwaycares.org/Page.aspx?pid195> <https://twitter.com/BCEFA>  
Contacts: Scott Gorenstein Gorenstein Publicity [Scott@gorensteinpublicity.com](mailto:Scott@gorensteinpublicity.com) 1 917 470 1282

-----  
This transmission is intended only for the use of the addressee and may contain information that is confidential, privileged and/or exempt from disclosure under applicable law. If you are not the intended recipient, you are hereby notified that any dissemination, distribution or copying of the information contained herein is strictly unauthorized and prohibited. If you have received this communication in error, please notify the sender immediately and delete this message. Thank you.

\*\*\*\*\* (NJ)

--  
Jane Ahern  
National Park Service - [Northeast Region](#)  
Associate Regional Director  
[External Affairs Office](#)  
Phone: 215-597-0865  
Cell: 215-817-5870  
Check us out at:  
[www.nps.gov/nero](http://www.nps.gov/nero)



Re\_ Stonewall flag ceremony.pdf

**From:** [Barnum, Jeremy](#)  
**To:** [Michael Reynolds](#)  
**Cc:** [Lisa Mendelson-ielmini](#); [April Slayton](#); [Bob Vogel](#); [Jennifer Wyse](#)  
**Subject:** Re: Stonewall flag ceremony  
**Date:** Wednesday, October 11, 2017 11:06:57 AM  
**Attachments:** [New Picture \(1\).bmp](#)

---

Yes, we're keeping DOI Comms updated.

Jeremy K. Barnum  
Acting Chief of Public Affairs  
National Park Service  
Office: (202) 513-7262

**FIND YOUR  
PARK**   
[Facebook](#) [Twitter](#)  
[Instagram](#) [YouTube](#)

On Wed, Oct 11, 2017 at 12:16 PM, Michael Reynolds <[michael\\_reynolds@nps.gov](mailto:michael_reynolds@nps.gov)> wrote:

One of many more to come....Jeremy can you just let upstairs see so they know? Thx..

Sent from my iPhone-sorry for typos.

Begin forwarded message:

**From:** (b) (6) (b) (6)  
**Date:** October 11, 2017 at 12:08:03 PM EDT  
**To:** <[michael\\_reynolds@nps.gov](mailto:michael_reynolds@nps.gov)>  
**Subject:** Stonewall flag ceremony

Dear Mike:

I imagine your in-box is filling up with expressions of outrage about the recent news that the NPS will not participate in the installation of the LGBTQ flag at Stonewall National Monument. You can add me to that list.

The flag represents the very things that provide Stonewall with the significance to be a unit of the NPS in the first place and is emblematic of the site's purposes. Refusal for the NPS to participate would be comparable to the NPS' refusal to participate in the installation of the POW/MIA flag at Andersonville.

Just because the current administration does not like the story of Stonewall does not lessen its importance to all Americans. Shame on Secretary Zinke and the misguided ideologues who make this ill-informed decision,

And thank you for serving as acting Director during what must be a very difficult time.

(b) (6)

NPS retiree with 34 years service  
Superintendent, (b) (6)



Fwd\_ Question about NPS role in Stonewall Memor....pdf

**From:** [Ahern, Jane](#)  
**To:** [Joshua Laird](#); [Minerva \(Mindy\) Anderson](#)  
**Subject:** Fwd: Question about NPS role in Stonewall Memorial Celebration  
**Date:** Wednesday, October 11, 2017 11:52:00 AM

---

Additional email

----- Forwarded message -----

**From:** **John Warren** <[john\\_warren@nps.gov](mailto:john_warren@nps.gov)>  
**Date:** Wed, Oct 11, 2017 at 1:49 PM  
**Subject:** Fwd: Question about NPS role in Stonewall Memorial Celebration  
**To:** Jane Ahern <[Jane\\_Ahern@nps.gov](mailto:Jane_Ahern@nps.gov)>

Sent from my iPhone

Begin forwarded message:

**From:** (b) (6) (b) (6) (b) (6)  
**Date:** October 11, 2017 at 1:48:34 PM EDT  
**To:** <[john\\_warren@nps.gov](mailto:john_warren@nps.gov)>  
**Subject:** **Question about NPS role in Stonewall Memorial Celebration**

Hello John,

Your information was given to me by someone in the Northeast Regional office. I was calling to learn if it was true that NPS dropped its sponsorship of the Stonewall celebration today dedicating the raising of the rainbow flag. As I understand it, the NPS is saying the flag was never part of the monument, despite the flag being listed on monument maps. If this is true, it's a disheartening turn of events for the LGBTQ community and signals a chilling direction for the administration.

The NPS claims to tell "all American's stories" and preserve LGBTQ history. The dedication of the Stonewall Monument was a tremendous step forward for diversity and inclusion. Please do not contribute to the frightening backward trend to wipe our community off the map.

Thank you,  
(b) (6)  
Denver, Colorado

--  
Jane Ahern  
National Park Service - [Northeast Region](#)

Associate Regional Director

[External Affairs Office](#)

Phone: 215-597-0865

Cell: 215-817-5870

Check us out at:

[www.nps.gov/nero](http://www.nps.gov/nero)



Re\_From NPS.gov\_ URGENT DEADLINE Media inqui....pdf

**From:** [Ahern, Jane](mailto:Ahern_Jane)  
**To:** [Laird, Joshua](mailto:Laird_Joshua)  
**Subject:** Re: From NPS.gov: URGENT DEADLINE — Media inquiry re. NPS withdrawal of support for Stonewall Inn rainbow flag raising  
**Date:** Wednesday, October 11, 2017 11:52:19 AM

---

Thank you!

On Wed, Oct 11, 2017 at 1:48 PM, Laird, Joshua <[joshua\\_laird@nps.gov](mailto:joshua_laird@nps.gov)> wrote:  
Done.

On Wed, Oct 11, 2017 at 1:35 PM, Ahern, Jane <[jane\\_ahern@nps.gov](mailto:jane_ahern@nps.gov)> wrote:

Can you return this call - thank you

----- Forwarded message -----

**From:** John Warren <[john\\_warren@nps.gov](mailto:john_warren@nps.gov)>

**Date:** Wed, Oct 11, 2017 at 1:33 PM

**Subject:** Fwd: From NPS.gov: URGENT DEADLINE — Media inquiry re. NPS withdrawal of support for Stonewall Inn rainbow flag raising

**To:** Jane Ahern <[Jane\\_Ahern@nps.gov](mailto:Jane_Ahern@nps.gov)>

Below is one inquiry I received. Here's another that came in by phone because I can't change my greeting (!!!). Dan from WNYC called from 646-828-4020.

Sent from my iPhone

Begin forwarded message:

**From:** <[mrajamani@dnainfo.com](mailto:mrajamani@dnainfo.com)>

**Date:** October 11, 2017 at 1:05:35 PM EDT

**To:** <[ner\\_external\\_affairs@nps.gov](mailto:ner_external_affairs@nps.gov)>

**Subject:** From [NPS.gov](http://NPS.gov): URGENT DEADLINE — Media inquiry re. NPS withdrawal of support for Stonewall Inn rainbow flag raising

Email submitted from: [mrajamani@dnainfo.com](mailto:mrajamani@dnainfo.com) at /orgs/1207/contactus.htm (UUID: 7BF48707-1DD8-B71B-0A6494B5B46367F4)

Hi, I'm a reporter with DNAinfo, an online neighborhood news outlet in Manhattan. I'm hoping to confirm that the NPS withdrew its support for a rainbow flag that was raised in a ceremony at Stonewall Inn in Manhattan earlier today? I was also hoping to confirm that the NPS has transferred ownership of the flagpole on which the rainbow flag was raised to the NYC Parks Department? My email is [mrajamani@dnainfo.com](mailto:mrajamani@dnainfo.com) and my number is 646-874-3041. Thanks for your help.

--

Jane Ahern  
National Park Service - [Northeast Region](#)  
Associate Regional Director  
[External Affairs Office](#)  
Phone: 215-597-0865  
Cell: 215-817-5870  
Check us out at:  
[www.nps.gov/nero](http://www.nps.gov/nero)



--

**Joshua Laird**  
Commissioner, National Parks of New York Harbor  
Federal Hall National Memorial  
[26 Wall Street, New York, NY 10005](#)  
tel. 212-668-5180 cell. 718-775-6038



--

Jane Ahern  
National Park Service - [Northeast Region](#)  
Associate Regional Director  
[External Affairs Office](#)  
Phone: 215-597-0865  
Cell: 215-817-5870  
Check us out at:  
[www.nps.gov/nero](http://www.nps.gov/nero)



Re\_ From NPS.gov\_ URGENT DEADLINE Media inqui...(1).pdf

**From:** [Ahern, Jane](mailto:Ahern.Jane)  
**To:** [Laird, Joshua](mailto:Laird.Joshua)  
**Subject:** Re: From NPS.gov: URGENT DEADLINE — Media inquiry re. NPS withdrawal of support for Stonewall Inn rainbow flag raising  
**Date:** Wednesday, October 11, 2017 12:21:01 PM

---

Ok thank you -- and Mindy is working on the statement that we will run up to Gay and NPS OCOMS/DOI?

On Wed, Oct 11, 2017 at 2:11 PM, Laird, Joshua <[joshua\\_laird@nps.gov](mailto:joshua_laird@nps.gov)> wrote:  
sorry... I returned calls to WNYC and NY Daily News. Just left a message for this DNA Info reporter.

On Wed, Oct 11, 2017 at 1:51 PM, Ahern, Jane <[jane\\_ahern@nps.gov](mailto:jane_ahern@nps.gov)> wrote:  
Thank you!

On Wed, Oct 11, 2017 at 1:48 PM, Laird, Joshua <[joshua\\_laird@nps.gov](mailto:joshua_laird@nps.gov)> wrote:  
Done.

On Wed, Oct 11, 2017 at 1:35 PM, Ahern, Jane <[jane\\_ahern@nps.gov](mailto:jane_ahern@nps.gov)> wrote:  
Can you return this call - thank you  
----- Forwarded message -----  
**From:** **John Warren** <[john\\_warren@nps.gov](mailto:john_warren@nps.gov)>  
**Date:** Wed, Oct 11, 2017 at 1:33 PM  
**Subject:** Fwd: From NPS.gov: URGENT DEADLINE — Media inquiry re. NPS withdrawal of support for Stonewall Inn rainbow flag raising  
**To:** Jane Ahern <[Jane\\_Ahern@nps.gov](mailto:Jane_Ahern@nps.gov)>

Below is one inquiry I received. Here's another that came in by phone because I can't change my greeting (!!!). Dan from WNYC called from 646-828-4020.

Sent from my iPhone

Begin forwarded message:

**From:** <[mrajamani@dnainfo.com](mailto:mrajamani@dnainfo.com)>  
**Date:** October 11, 2017 at 1:05:35 PM EDT  
**To:** <[ner\\_external\\_affairs@nps.gov](mailto:ner_external_affairs@nps.gov)>  
**Subject:** From **NPS.gov**: URGENT DEADLINE — Media inquiry re. NPS withdrawal of support for Stonewall Inn rainbow flag raising

Email submitted from: [mrajamani@dnainfo.com](mailto:mrajamani@dnainfo.com) at  
/orgs/1207/contactus.htm (UUID: 7BF48707-1DD8-B71B-0A6494B5B46367F4)

Hi, I'm a reporter with DNAinfo, an online neighborhood news outlet in Manhattan. I'm hoping to confirm that the NPS withdrew its support for a



rainbow flag that was raised in a ceremony at Stonewall Inn in Manhattan earlier today? I was also hoping to confirm that the NPS has transferred ownership of the flagpole on which the rainbow flag was raised to the NYC Parks Department? My email is [mrjmani@dnainfo.com](mailto:mrjmani@dnainfo.com) and my number is 646-874-3041. Thanks for your help.

--

Jane Ahern  
National Park Service - [Northeast Region](#)  
Associate Regional Director  
[External Affairs Office](#)  
Phone: 215-597-0865  
Cell: 215-817-5870  
Check us out at:  
[www.nps.gov/nero](http://www.nps.gov/nero)



--

**Joshua Laird**  
Commissioner, National Parks of New York Harbor  
Federal Hall National Memorial  
[26 Wall Street, New York, NY 10005](https://www.nps.gov/nyoh)  
tel. 212-668-5180 cell. 718-775-6038



--

Jane Ahern  
National Park Service - [Northeast Region](#)  
Associate Regional Director  
[External Affairs Office](#)  
Phone: 215-597-0865  
Cell: 215-817-5870  
Check us out at:  
[www.nps.gov/nero](http://www.nps.gov/nero)

FIND YOUR  
PARK



--

**Joshua Laird**

Commissioner, National Parks of New York Harbor  
Federal Hall National Memorial

[26 Wall Street, New York, NY 10005](https://www.nps.gov/ny10005)

tel. 212-668-5180 cell. 718-775-6038

FIND YOUR  
PARK



--

Jane Ahern

National Park Service - [Northeast Region](#)

Associate Regional Director

[External Affairs Office](#)

Phone: 215-597-0865

Cell: 215-817-5870

Check us out at:

[www.nps.gov/nero](http://www.nps.gov/nero)

FIND YOUR  
PARK



Fwd\_flag.pdf

**From:** [Laird, Joshua](#)  
**To:** [Minerva Anderson](#)  
**Subject:** Fwd: flag  
**Date:** Wednesday, October 11, 2017 12:44:17 PM

---

----- Forwarded message -----

**From:** **Laird, Joshua** <[joshua\\_laird@nps.gov](mailto:joshua_laird@nps.gov)>  
**Date:** Wed, Oct 11, 2017 at 2:43 PM  
**Subject:** Fwd: flag  
**To:** [KMatthews@ap.org](mailto:KMatthews@ap.org)

Hi Karen,

In response to your follow-up, no, I am not saying that it is not ok for a rainbow flag to fly on the grounds of a national monument. The point is that this flagpole is not on federal property. Nonetheless, we are pleased that the pride flag continues to fly where it can be appreciated by visitors to Stonewall National Monument.

Regards,  
Joshua

----- Forwarded message -----

**From:** **Anderson, Minerva** <[minerva\\_anderson@nps.gov](mailto:minerva_anderson@nps.gov)>  
**Date:** Wed, Oct 11, 2017 at 2:35 PM  
**Subject:** Fwd: flag  
**To:** Joshua Laird <[joshua\\_laird@nps.gov](mailto:joshua_laird@nps.gov)>

see below

**Minerva Anderson**  
**Chief of Communications**  
National Parks of New York Harbor  
[26 Wall Street, New York, NY 10005](#)  
tel. 212-668-2208 cel. 646-341-2825

----- Forwarded message -----

**From:** **Matthews, Karen** <[KMatthews@ap.org](mailto:KMatthews@ap.org)>  
**Date:** Wed, Oct 11, 2017 at 2:32 PM  
**Subject:** flag  
**To:** "[minerva\\_anderson@nps.gov](mailto:minerva_anderson@nps.gov)" <[minerva\\_anderson@nps.gov](mailto:minerva_anderson@nps.gov)>

Mindy,

I'm still confused about the flag. Did Joshua mean to say that it's not OK for a rainbow flag to fly on the grounds of a national monument? Because that seems to be the implication. Can you clarify?

Karen Matthews

Associated Press

212-621-1678

The information contained in this communication is intended for the use of the designated recipients named above. If the reader of this communication is not the intended recipient, you are hereby notified that you have received this communication in error, and that any review, dissemination, distribution or copying of this communication is strictly prohibited. If you have received this communication in error, please notify The Associated Press immediately by telephone at +1-212-621-1500 and delete this email. Thank you.

--

**Joshua Laird**

Commissioner, National Parks of New York Harbor  
Federal Hall National Memorial  
26 Wall Street, New York, NY 10005  
tel. 212-668-5180 cell. 718-775-6038



--

**Joshua Laird**

Commissioner, National Parks of New York Harbor  
Federal Hall National Memorial  
26 Wall Street, New York, NY 10005  
tel. 212-668-5180 cell. 718-775-6038



Fwd\_flag(1).pdf

**From:** [Laird, Joshua](#)  
**To:** [Jane Ahern](#); [Barnum, Jeremy](#)  
**Subject:** Fwd: flag  
**Date:** Wednesday, October 11, 2017 12:44:48 PM

---

fyi

----- Forwarded message -----

**From:** **Laird, Joshua** <[joshua\\_laird@nps.gov](mailto:joshua_laird@nps.gov)>  
**Date:** Wed, Oct 11, 2017 at 2:43 PM  
**Subject:** Fwd: flag  
**To:** [KMatthews@ap.org](mailto:KMatthews@ap.org)

Hi Karen,

In response to your follow-up, no, I am not saying that it is not ok for a rainbow flag to fly on the grounds of a national monument. The point is that this flagpole is not on federal property. Nonetheless, we are pleased that the pride flag continues to fly where it can be appreciated by visitors to Stonewall National Monument.

Regards,  
Joshua

----- Forwarded message -----

**From:** **Anderson, Minerva** <[minerva\\_anderson@nps.gov](mailto:minerva_anderson@nps.gov)>  
**Date:** Wed, Oct 11, 2017 at 2:35 PM  
**Subject:** Fwd: flag  
**To:** Joshua Laird <[joshua\\_laird@nps.gov](mailto:joshua_laird@nps.gov)>

see below

**Minerva Anderson**  
**Chief of Communications**  
National Parks of New York Harbor  
[26 Wall Street, New York, NY 10005](#)  
tel. 212-668-2208 cel. 646-341-2825

----- Forwarded message -----

**From:** **Matthews, Karen** <[KMatthews@ap.org](mailto:KMatthews@ap.org)>  
**Date:** Wed, Oct 11, 2017 at 2:32 PM  
**Subject:** flag  
**To:** "[minerva\\_anderson@nps.gov](mailto:minerva_anderson@nps.gov)" <[minerva\\_anderson@nps.gov](mailto:minerva_anderson@nps.gov)>

Mindy,

I'm still confused about the flag. Did Joshua mean to say that it's not OK for a rainbow flag to fly on the grounds of a national monument? Because that seems to be the implication. Can you clarify?

Karen Matthews

Associated Press

212-621-1678

The information contained in this communication is intended for the use of the designated recipients named above. If the reader of this communication is not the intended recipient, you are hereby notified that you have received this communication in error, and that any review, dissemination, distribution or copying of this communication is strictly prohibited. If you have received this communication in error, please notify The Associated Press immediately by telephone at +1-212-621-1500 and delete this email. Thank you.

--

**Joshua Laird**

Commissioner, National Parks of New York Harbor  
Federal Hall National Memorial  
26 Wall Street, New York, NY 10005  
tel. 212-668-5180 cell. 718-775-6038



--

**Joshua Laird**

Commissioner, National Parks of New York Harbor  
Federal Hall National Memorial  
26 Wall Street, New York, NY 10005  
tel. 212-668-5180 cell. 718-775-6038





RE\_flag.pdf

**From:** [Matthews, Karen](#)  
**To:** [Laird, Joshua](#)  
**Subject:** RE: flag  
**Date:** Wednesday, October 11, 2017 12:48:23 PM

---

Thanks for responding.

I was just transcribing what you said to reporters. I heard you say "When the assertion was made that this was the first pride flag on a national monument it was important to verify that."

What's the significance of that assertion? Verify that why?

The activists are saying that when the Newsweek story came out last week it prompted NPS to pull its support. Is that accurate?

Karen

**From:** Laird, Joshua [mailto:joshua\_laird@nps.gov]  
**Sent:** Wednesday, October 11, 2017 2:44 PM  
**To:** Matthews, Karen <KMatthews@ap.org>  
**Subject:** Fwd: flag

Hi Karen,

In response to your follow-up, no, I am not saying that it is not ok for a rainbow flag to fly on the grounds of a national monument. The point is that this flagpole is not on federal property. Nonetheless, we are pleased that the pride flag continues to fly where it can be appreciated by visitors to Stonewall National Monument.

Regards,  
Joshua

----- Forwarded message -----

From: **Anderson, Minerva** <[minerva\\_anderson@nps.gov](mailto:minerva_anderson@nps.gov)>  
Date: Wed, Oct 11, 2017 at 2:35 PM  
Subject: Fwd: flag  
To: Joshua Laird <[joshua\\_laird@nps.gov](mailto:joshua_laird@nps.gov)>

see below

**Minerva Anderson**  
*Chief of Communications*

National Parks of New York Harbor  
[26 Wall Street, New York, NY 10005](http://www.nps.gov/nyh)  
tel. 212-668-2208 cel. 646-341-2825

----- Forwarded message -----

From: **Matthews, Karen** <[KMatthews@ap.org](mailto:KMatthews@ap.org)>

Date: Wed, Oct 11, 2017 at 2:32 PM

Subject: flag

To: "[minerva\\_anderson@nps.gov](mailto:minerva_anderson@nps.gov)" <[minerva\\_anderson@nps.gov](mailto:minerva_anderson@nps.gov)>

Mindy,

I'm still confused about the flag. Did Joshua mean to say that it's not OK for a rainbow flag to fly on the grounds of a national monument? Because that seems to be the implication. Can you clarify?

Karen Matthews  
Associated Press  
212-621-1678

The information contained in this communication is intended for the use of the designated recipients named above. If the reader of this communication is not the intended recipient, you are hereby notified that you have received this communication in error, and that any review, dissemination, distribution or copying of this communication is strictly prohibited. If you have received this communication in error, please notify The Associated Press immediately by telephone at +1-212-621-1500 and delete this email. Thank you.

--

**Joshua Laird**  
Commissioner, National Parks of New York Harbor  
Federal Hall National Memorial  
26 Wall Street, New York, NY 10005  
tel. 212-668-5180 cell. 718-775-6038

\_\_\_\_\_

\_\_\_\_\_

The information contained in this communication is intended for the use of the designated recipients named above. If the reader of this communication is not the intended recipient, you

are hereby notified that you have received this communication in error, and that any review, dissemination, distribution or copying of this communication is strictly prohibited. If you have received this communication in error, please notify The Associated Press immediately by telephone at +1-212-621-1500 and delete this email. Thank you.

Re\_flag(1).pdf

**From:** [Laird, Joshua](#)  
**To:** [Ahern, Jane](#)  
**Cc:** [Minerva Anderson](#); [Gay Vietzke](#)  
**Subject:** Re: flag  
**Date:** Wednesday, October 11, 2017 12:50:07 PM  
**Attachments:** [STON Flag Release 101117.docx](#)

---

Here is the statement, modified simply from the remarks I had prepared. let's work on further edits

On Wed, Oct 11, 2017 at 2:46 PM, Ahern, Jane <[jane\\_ahern@nps.gov](mailto:jane_ahern@nps.gov)> wrote:

I gotta have those talking points for DOI - please send to Gay/me asap - Jeremy will get up to DOI for review.

On Wed, Oct 11, 2017 at 2:44 PM, Laird, Joshua <[joshua\\_laird@nps.gov](mailto:joshua_laird@nps.gov)> wrote:

fyi

----- Forwarded message -----

**From:** **Laird, Joshua** <[joshua\\_laird@nps.gov](mailto:joshua_laird@nps.gov)>  
**Date:** Wed, Oct 11, 2017 at 2:43 PM  
**Subject:** Fwd: flag  
**To:** [KMatthews@ap.org](mailto:KMatthews@ap.org)

Hi Karen,

In response to your follow-up, no, I am not saying that it is not ok for a rainbow flag to fly on the grounds of a national monument. The point is that this flagpole is not on federal property. Nonetheless, we are pleased that the pride flag continues to fly where it can be appreciated by visitors to Stonewall National Monument.

Regards,  
Joshua

----- Forwarded message -----

**From:** **Anderson, Minerva** <[minerva\\_anderson@nps.gov](mailto:minerva_anderson@nps.gov)>  
**Date:** Wed, Oct 11, 2017 at 2:35 PM  
**Subject:** Fwd: flag  
**To:** Joshua Laird <[joshua\\_laird@nps.gov](mailto:joshua_laird@nps.gov)>

see below

**Minerva Anderson**  
**Chief of Communications**  
National Parks of New York Harbor  
[26 Wall Street, New York, NY 10005](#)  
tel. 212-668-2208 cel. 646-341-2825

----- Forwarded message -----

From: **Matthews, Karen** <[KMatthews@ap.org](mailto:KMatthews@ap.org)>  
Date: Wed, Oct 11, 2017 at 2:32 PM  
Subject: flag  
To: "[minerva\\_anderson@nps.gov](mailto:minerva_anderson@nps.gov)" <[minerva\\_anderson@nps.gov](mailto:minerva_anderson@nps.gov)>

Mindy,

I'm still confused about the flag. Did Joshua mean to say that it's not OK for a rainbow flag to fly on the grounds of a national monument? Because that seems to be the implication. Can you clarify?

Karen Matthews

Associated Press

212-621-1678

The information contained in this communication is intended for the use of the designated recipients named above. If the reader of this communication is not the intended recipient, you are hereby notified that you have received this communication in error, and that any review, dissemination, distribution or copying of this communication is strictly prohibited. If you have received this communication in error, please notify The Associated Press immediately by telephone at +1-212-621-1500 and delete this email. Thank you.

--

**Joshua Laird**  
Commissioner, National Parks of New York Harbor  
Federal Hall National Memorial  
[26 Wall Street, New York, NY 10005](http://26 Wall Street, New York, NY 10005)  
tel. 212-668-5180 cell. 718-775-6038



--

**Joshua Laird**  
Commissioner, National Parks of New York Harbor  
Federal Hall National Memorial  
[26 Wall Street, New York, NY 10005](http://26 Wall Street, New York, NY 10005)  
tel. 212-668-5180 cell. 718-775-6038

FIND YOUR  
PARK



--

Jane Ahern  
National Park Service - [Northeast Region](#)  
Associate Regional Director  
[External Affairs Office](#)  
Phone: 215-597-0865  
Cell: 215-817-5870  
Check us out at:  
[www.nps.gov/nero](http://www.nps.gov/nero)

FIND YOUR  
PARK



--

**Joshua Laird**  
Commissioner, National Parks of New York Harbor  
Federal Hall National Memorial  
26 Wall Street, New York, NY 10005  
tel. 212-668-5180 cell. 718-775-6038

FIND YOUR  
PARK





STON Flag Release 101117.pdf

The National Parks of New York Harbor was pleased to welcome a commemoration event at Stonewall National Monument earlier today. The event celebrated the significance of the site as the first national monument dedicated to the history of the LGBTQ-rights movement, and the presence of a Pride Flag on the historic flagstaff outside Christopher Park.

It is the mission of Stonewall National Monument to share the history of the Stonewall Uprising and the LGBTQ-rights movement as broadly as possible. Events like the one today help the NPS do that.

“The NPS is committed to telling stories that reflect all of American history” said Joshua Laird, Commissioner of the National Parks of New York Harbor. “The struggle for LGBTQ rights represented through Stonewall National Monument has rightfully earned its place along other landmarks in American self-determination, from Women's Rights National Historical Park in Seneca Falls to the Selma to Montgomery National Historic Trail in Alabama.”

Stonewall is regarded by many as **the** moment that led to the modern LGBTQ rights movement. Within two years of stonewall, LGBTQ rights groups had started in nearly every major city in America. The Pride March that happens in New York City each June and in cities around the world are a direct outcome of stonewall. The NPS has organized a contingent of rangers for each of the past two New York marches.

The National Parks of New York Harbor has been grateful for support from the City of New York and its Parks Department, as well as other local groups that partner with the NPS to care for and raise awareness about the site.

On September 26, the NPS held a public meeting to kick off a planning process for Stonewall, known as a Foundation Document, which outline a management strategy and define how the story of Stonewall and the LGBTQ-rights movement will be told. This was the first of multiple public meetings and scholarly gatherings that will be held in the months ahead. Members of the public who would like to have their voice heard and find out about future meetings, should visit the NPS website at <https://parkplanning.nps.gov/ston>.

The NPS is proud to help cultivate and share the history of Stonewall as an integral part of American History with generations to come, elevating the voices and preserving the contributions of those who inspired a movement and who remind us to embrace our differences and shared humanity in our march towards equality and justice.

Re\_flag\_1.pdf

**From:** [Laird, Joshua](#)  
**To:** [Ahern, Jane](#)  
**Cc:** [Minerva Anderson](#); [Gay Vietzke](#)  
**Subject:** Re: flag  
**Date:** Wednesday, October 11, 2017 12:50:07 PM  
**Attachments:** [STON Flag Release 101117.docx](#)

---

Here is the statement, modified simply from the remarks I had prepared. let's work on further edits

On Wed, Oct 11, 2017 at 2:46 PM, Ahern, Jane <[jane\\_ahern@nps.gov](mailto:jane_ahern@nps.gov)> wrote:

I gotta have those talking points for DOI - please send to Gay/me asap - Jeremy will get up to DOI for review.

On Wed, Oct 11, 2017 at 2:44 PM, Laird, Joshua <[joshua\\_laird@nps.gov](mailto:joshua_laird@nps.gov)> wrote:

fyi

----- Forwarded message -----

**From:** **Laird, Joshua** <[joshua\\_laird@nps.gov](mailto:joshua_laird@nps.gov)>  
**Date:** Wed, Oct 11, 2017 at 2:43 PM  
**Subject:** Fwd: flag  
**To:** [KMatthews@ap.org](mailto:KMatthews@ap.org)

Hi Karen,

In response to your follow-up, no, I am not saying that it is not ok for a rainbow flag to fly on the grounds of a national monument. The point is that this flagpole is not on federal property. Nonetheless, we are pleased that the pride flag continues to fly where it can be appreciated by visitors to Stonewall National Monument.

Regards,  
Joshua

----- Forwarded message -----

**From:** **Anderson, Minerva** <[minerva\\_anderson@nps.gov](mailto:minerva_anderson@nps.gov)>  
**Date:** Wed, Oct 11, 2017 at 2:35 PM  
**Subject:** Fwd: flag  
**To:** Joshua Laird <[joshua\\_laird@nps.gov](mailto:joshua_laird@nps.gov)>

see below

**Minerva Anderson**  
**Chief of Communications**  
National Parks of New York Harbor  
[26 Wall Street, New York, NY 10005](#)  
tel. 212-668-2208 cel. 646-341-2825

----- Forwarded message -----

From: **Matthews, Karen** <[KMatthews@ap.org](mailto:KMatthews@ap.org)>  
Date: Wed, Oct 11, 2017 at 2:32 PM  
Subject: flag  
To: "[minerva\\_anderson@nps.gov](mailto:minerva_anderson@nps.gov)" <[minerva\\_anderson@nps.gov](mailto:minerva_anderson@nps.gov)>

Mindy,

I'm still confused about the flag. Did Joshua mean to say that it's not OK for a rainbow flag to fly on the grounds of a national monument? Because that seems to be the implication. Can you clarify?

Karen Matthews

Associated Press

212-621-1678

The information contained in this communication is intended for the use of the designated recipients named above. If the reader of this communication is not the intended recipient, you are hereby notified that you have received this communication in error, and that any review, dissemination, distribution or copying of this communication is strictly prohibited. If you have received this communication in error, please notify The Associated Press immediately by telephone at +1-212-621-1500 and delete this email. Thank you.

--

**Joshua Laird**  
Commissioner, National Parks of New York Harbor  
Federal Hall National Memorial  
[26 Wall Street, New York, NY 10005](http://26 Wall Street, New York, NY 10005)  
tel. 212-668-5180 cell. 718-775-6038



--

**Joshua Laird**  
Commissioner, National Parks of New York Harbor  
Federal Hall National Memorial  
[26 Wall Street, New York, NY 10005](http://26 Wall Street, New York, NY 10005)  
tel. 212-668-5180 cell. 718-775-6038

FIND YOUR  
PARK



--

Jane Ahern  
National Park Service - [Northeast Region](#)  
Associate Regional Director  
[External Affairs Office](#)  
Phone: 215-597-0865  
Cell: 215-817-5870  
Check us out at:  
[www.nps.gov/nero](http://www.nps.gov/nero)

FIND YOUR  
PARK



--

**Joshua Laird**  
Commissioner, National Parks of New York Harbor  
Federal Hall National Memorial  
26 Wall Street, New York, NY 10005  
tel. 212-668-5180 cell. 718-775-6038

FIND YOUR  
PARK



STON Flag Release 101117\_1.pdf

The National Parks of New York Harbor was pleased to welcome a commemoration event at Stonewall National Monument earlier today. The event celebrated the significance of the site as the first national monument dedicated to the history of the LGBTQ-rights movement, and the presence of a Pride Flag on the historic flagstaff outside Christopher Park.

It is the mission of Stonewall National Monument to share the history of the Stonewall Uprising and the LGBTQ-rights movement as broadly as possible. Events like the one today help the NPS do that.

“The NPS is committed to telling stories that reflect all of American history” said Joshua Laird, Commissioner of the National Parks of New York Harbor. “The struggle for LGBTQ rights represented through Stonewall National Monument has rightfully earned its place along other landmarks in American self-determination, from Women's Rights National Historical Park in Seneca Falls to the Selma to Montgomery National Historic Trail in Alabama.”

Stonewall is regarded by many as **the** moment that led to the modern LGBTQ rights movement. Within two years of stonewall, LGBTQ rights groups had started in nearly every major city in America. The Pride March that happens in New York City each June and in cities around the world are a direct outcome of stonewall. The NPS has organized a contingent of rangers for each of the past two New York marches.

The National Parks of New York Harbor has been grateful for support from the City of New York and its Parks Department, as well as other local groups that partner with the NPS to care for and raise awareness about the site.

On September 26, the NPS held a public meeting to kick off a planning process for Stonewall, known as a Foundation Document, which outline a management strategy and define how the story of Stonewall and the LGBTQ-rights movement will be told. This was the first of multiple public meetings and scholarly gatherings that will be held in the months ahead. Members of the public who would like to have their voice heard and find out about future meetings, should visit the NPS website at <https://parkplanning.nps.gov/ston>.

The NPS is proud to help cultivate and share the history of Stonewall as an integral part of American History with generations to come, elevating the voices and preserving the contributions of those who inspired a movement and who remind us to embrace our differences and shared humanity in our march towards equality and justice.



Draft Briefing statement..pdf

**From:** [Applebaum, Barbara](#)  
**To:** [Shirley McKinney](#); [Minerva Anderson](#)  
**Subject:** Draft Briefing statement.  
**Date:** Wednesday, October 11, 2017 12:55:08 PM  
**Attachments:** [Stonewall Flags Briefing Statement 10112017 Flag event.docx](#)

---

Shirley and Mindy

See attached. I am going to get lunch and should be back in a few minutes.

Let me know what changes are needed. I didn't catch all of the media so that needs to be added.

Barbara

--

Barbara Applebaum  
Chief of Interpretation, Education and Visitor Services  
Manhattan Sites  
26 Wall Street  
New York, NY 10005  
(212) 668-2563 (office)  
(646) 276-0123 (Cell)  
(212) 668-2899 (fax)

Stonewall Flags Briefing Statement 10112017 F.pdf

## **Briefing Statement Stonewall National Monument First Amendment Event**

**Bureau:** National Park Service  
**Issue:** Rainbow Flag first amendment event at Stonewall National Monument  
**Park:** Stonewall National Monument

### **Key Points:**

- Rainbow Flag was installed on September 28, 2017. Flag lanyard is 9 feet off the ground. Ladder was used to install flag.
- The October 11, 2017 event started at 12 noon and lasted until 12:30 pm. The first 15 minutes was on Federal Property and then moved over to NYC Parks' property.
- New York City Parks doesn't require a permit
- NPS, NYPD and NYC Parks staffed the event.
- Approximately 75 people attended the Flag event. Participants included community members, visitors and activists.
- The following news outlets were at the event. WPIX TV, WNBC TV, WABC TV, WCBS Radio, TV, The Gay News,
- The organizers decided not to have the National Park Service speak. They did thank the National Park Service.
- Event started with the National Anthem sung by Broadway Actor Lee Delaria. Participants put hands over their hearts or stood at attention Military Style. Extremely respectful group.
- There were several speakers who discussed National Coming Out Day, the struggle for LGBT rights and recognition, the importance of speaking out and standing up for what you believe in. Also a mention of Affordable Housing. (A local New York issue)
- After the brief speeches the group moved over to NY City property.
- National Parks of New York Harbor Commissioner Joshua Laird and Public Affairs Officer Mindy Anderson spoke with various members of the media after the event.
- Visitors requested photographs with the rangers and passport stamps afterwards. Typical visitor contact activities.
- No incidents or issues. Returned a misplaced cell phone to one of the speakers.

**Background:**

- On August 21, 2017, the Park received a permit application from Michael Petrelis for a First Amendment event to raise a rainbow flag in the park. Mr. Petrelis previously filed a FOIA request for documents relating to the Park's assessment of requests to raise a rainbow flag at STON.
- The Park determined that it would raise the rainbow flag itself, without a ceremony, in response to broader community requests. This was accomplished on September 28, 2017. Mr. Petrelis has therefore modified his proposed event to omit raising the flag. The current draft permit includes remarks and singing only.
- STON issued a Special Park Use permit to Mr. Petrelis for an event on October 11, 2017, which coincides with National Coming Out Day.
- Park staff are typically assigned to monitor permitted events to make certain park resources are protected.
- STON was designated a National Monument in June 2016.
- The land comprising STON was previously a NYC municipal park (Christopher Park) that was donated/transferred to the federal government prior to designation.
- The flagpole is located in a portion of the park that is outside the area transferred to the federal government. However, it falls within the larger interpretive boundary included within the 2016 National Monument designation and is managed by the NPS along with the rest of Christopher Park (see attached NM and park survey maps).
- The National Park Service is preparing a foundation document to guide planning and management of the site. The first comment period runs from September 26, 2017 through October 26, 2017.
- The National Park Service has staffed the site for the past two summers. Community members, visitors and other members of the public frequently request that we raise the rainbow flag on the flagpole.
- The City of New York and the National Park Service have a Cooperative Management Agreement. The NYC Parks Department supports the Monument by providing day-to-day maintenance.
- The flagpole was installed by the City in 1936 with a plaque dedicated to Ephraim Elmer Ellsworth, a New Yorker who was the first officer killed during the Civil War.

**Current Status:**

- The United States, Rainbow, POW/MAI and New York City Parks Flags are currently hanging on the flagpole.
- The bottom of the lanyard is 9 feet off the ground, meaning it can only be accessed with a ladder or lift. The flags remain in place at all times and are raised/lowered only when in need of replacement due to condition.

**Point of Contact:**

Shirley McKinney, Superintendent: [shirley\\_mckinney@nps.gov](mailto:shirley_mckinney@nps.gov) or (212) 212-825-6991

Fwd\_flag(2).pdf

**From:** [Ahern, Jane](#)  
**To:** [Jeremy Barnum](#)  
**Cc:** [Gay Vietzke](#); [Joshua Laird](#)  
**Subject:** Fwd: flag  
**Date:** Wednesday, October 11, 2017 12:56:27 PM  
**Attachments:** [STON Flag Release 101117.docx](#)

---

Jeremy: Here is the statement that Joshua worked up. The plan would be to post it to the website (Joshua can correct me, if that's not right). We, of course, will work with whatever you and DOI would like us to issue. Gay in headed into a meeting for the next hour. I am available.

So, once you've cleared this with DOI's Heather Swift, let us know. Thank you for your support today!

Jane

----- Forwarded message -----

**From:** **Laird, Joshua** <[joshua\\_laird@nps.gov](mailto:joshua_laird@nps.gov)>  
**Date:** Wed, Oct 11, 2017 at 2:49 PM  
**Subject:** Re: flag  
**To:** "Ahern, Jane" <[jane\\_ahern@nps.gov](mailto:jane_ahern@nps.gov)>  
**Cc:** Minerva Anderson <[minerva\\_anderson@nps.gov](mailto:minerva_anderson@nps.gov)>, Gay Vietzke <[Gay\\_Vietzke@nps.gov](mailto:Gay_Vietzke@nps.gov)>

Here is the statement, modified simply from the remarks I had prepared.

On Wed, Oct 11, 2017 at 2:46 PM, Ahern, Jane <[jane\\_ahern@nps.gov](mailto:jane_ahern@nps.gov)> wrote:

I gotta have those talking points for DOI - please send to Gay/me asap - Jeremy will get up to DOI for review.

On Wed, Oct 11, 2017 at 2:44 PM, Laird, Joshua <[joshua\\_laird@nps.gov](mailto:joshua_laird@nps.gov)> wrote:

fyi

----- Forwarded message -----

**From:** **Laird, Joshua** <[joshua\\_laird@nps.gov](mailto:joshua_laird@nps.gov)>  
**Date:** Wed, Oct 11, 2017 at 2:43 PM  
**Subject:** Fwd: flag  
**To:** [KMatthews@ap.org](mailto:KMatthews@ap.org)

Hi Karen,

In response to your follow-up, no, I am not saying that it is not ok for a rainbow flag to fly on the grounds of a national monument. The point is that this flagpole is not on federal property. Nonetheless, we are pleased that the pride flag continues to fly where it can be appreciated by visitors to Stonewall National Monument.

Regards,  
Joshua

----- Forwarded message -----

From: **Anderson, Minerva** <[minerva\\_anderson@nps.gov](mailto:minerva_anderson@nps.gov)>  
Date: Wed, Oct 11, 2017 at 2:35 PM  
Subject: Fwd: flag  
To: Joshua Laird <[joshua\\_laird@nps.gov](mailto:joshua_laird@nps.gov)>

see below

**Minerva Anderson**  
**Chief of Communications**  
National Parks of New York Harbor  
[26 Wall Street, New York, NY 10005](http://www.nps.gov/nyh)  
tel. 212-668-2208 cel. 646-341-2825

----- Forwarded message -----

From: **Matthews, Karen** <[KMatthews@ap.org](mailto:KMatthews@ap.org)>  
Date: Wed, Oct 11, 2017 at 2:32 PM  
Subject: flag  
To: "[minerva\\_anderson@nps.gov](mailto:minerva_anderson@nps.gov)" <[minerva\\_anderson@nps.gov](mailto:minerva_anderson@nps.gov)>

Mindy,

I'm still confused about the flag. Did Joshua mean to say that it's not OK for a rainbow flag to fly on the grounds of a national monument? Because that seems to be the implication. Can you clarify?

Karen Matthews

Associated Press

212-621-1678

The information contained in this communication is intended for the use of the designated recipients named above. If the reader of this communication is not the intended recipient, you are hereby notified that you have received this communication in error, and that any review, dissemination, distribution or copying of this communication is strictly prohibited. If you have received this communication in error, please notify The Associated Press immediately by telephone at +1-212-621-1500 and delete this email. Thank you.

--



**Joshua Laird**

Commissioner, National Parks of New York Harbor  
Federal Hall National Memorial  
[26 Wall Street, New York, NY 10005](https://www.nps.gov/ny10005)  
tel. 212-668-5180 cell. 718-775-6038

**FIND YOUR  
PARK**



--

**Joshua Laird**

Commissioner, National Parks of New York Harbor  
Federal Hall National Memorial  
[26 Wall Street, New York, NY 10005](https://www.nps.gov/ny10005)  
tel. 212-668-5180 cell. 718-775-6038

**FIND YOUR  
PARK**



--

Jane Ahern

National Park Service - [Northeast Region](#)

Associate Regional Director

[External Affairs Office](#)

Phone: 215-597-0865

Cell: 215-817-5870

Check us out at:

[www.nps.gov/nero](http://www.nps.gov/nero)

**FIND YOUR  
PARK**



--

**Joshua Laird**

Commissioner, National Parks of New York Harbor  
Federal Hall National Memorial  
26 Wall Street, New York, NY 10005  
tel. 212-668-5180 cell. 718-775-6038



--

Jane Ahern  
National Park Service - [Northeast Region](#)  
Associate Regional Director  
[External Affairs Office](#)  
Phone: 215-597-0865  
Cell: 215-817-5870  
Check us out at:  
[www.nps.gov/nero](http://www.nps.gov/nero)



STON Flag Release 101117\_2.pdf

The National Parks of New York Harbor was pleased to welcome a commemoration event at Stonewall National Monument earlier today. The event celebrated the significance of the site as the first national monument dedicated to the history of the LGBTQ-rights movement, and the presence of a Pride Flag on the historic flagstaff outside Christopher Park.

It is the mission of Stonewall National Monument to share the history of the Stonewall Uprising and the LGBTQ-rights movement as broadly as possible. Events like the one today help the NPS do that.

“The NPS is committed to telling stories that reflect all of American history” said Joshua Laird, Commissioner of the National Parks of New York Harbor. “The struggle for LGBTQ rights represented through Stonewall National Monument has rightfully earned its place along other landmarks in American self-determination, from Women's Rights National Historical Park in Seneca Falls to the Selma to Montgomery National Historic Trail in Alabama.”

Stonewall is regarded by many as **the** moment that led to the modern LGBTQ rights movement. Within two years of stonewall, LGBTQ rights groups had started in nearly every major city in America. The Pride March that happens in New York City each June and in cities around the world are a direct outcome of stonewall. The NPS has organized a contingent of rangers for each of the past two New York marches.

The National Parks of New York Harbor has been grateful for support from the City of New York and its Parks Department, as well as other local groups that partner with the NPS to care for and raise awareness about the site.

On September 26, the NPS held a public meeting to kick off a planning process for Stonewall, known as a Foundation Document, which outline a management strategy and define how the story of Stonewall and the LGBTQ-rights movement will be told. This was the first of multiple public meetings and scholarly gatherings that will be held in the months ahead. Members of the public who would like to have their voice heard and find out about future meetings, should visit the NPS website at <https://parkplanning.nps.gov/ston>.

The NPS is proud to help cultivate and share the history of Stonewall as an integral part of American History with generations to come, elevating the voices and preserving the contributions of those who inspired a movement and who remind us to embrace our differences and shared humanity in our march towards equality and justice.

Re\_ Regarding Today's Event at Stonewall.pdf

**From:** [McKinney, Shirley](#)  
**To:** [Laird, Joshua](#)  
**Cc:** [Applebaum, Barbara](#); [Minerva Anderson](#)  
**Subject:** Re: Regarding Today's Event at Stonewall  
**Date:** Wednesday, October 11, 2017 1:12:24 PM

---

OK...

On Wed, Oct 11, 2017 at 3:08 PM, Laird, Joshua <[joshua\\_laird@nps.gov](mailto:joshua_laird@nps.gov)> wrote:  
Mindy is our gatekeeper. WASO wants me to be the voice.

On Wed, Oct 11, 2017 at 3:00 PM, McKinney, Shirley <[shirley\\_mckinney@nps.gov](mailto:shirley_mckinney@nps.gov)> wrote:

This same question is coming in fast and furious...

David Carter just contacted Amanda with same... Amanda will send name of reporter and contact information...

On Wed, Oct 11, 2017 at 2:56 PM, Applebaum, Barbara <[barbara\\_applebaum@nps.gov](mailto:barbara_applebaum@nps.gov)> wrote:

Mindy and Shirley

Please advise. I was at the event.

Barbara

----- Forwarded message -----

**From:** **Ryan Roschke** <[rroschke@popsugar.com](mailto:rroschke@popsugar.com)>

**Date:** Wed, Oct 11, 2017 at 2:44 PM

**Subject:** Regarding Today's Event at Stonewall

**To:** [Barbara\\_Applebaum@nps.gov](mailto:Barbara_Applebaum@nps.gov)

Good afternoon,

My name is Ryan Roschke, and I'm reaching out on behalf of PopSugar News. I'm contacting you about the news reports regarding your involvement in today's ceremony at the Stonewall Inn.

Multiple outlets are reporting that you withdrew from the event, and that the Trump administration is seeking to ensure that the rainbow flag is not planted on official government soil. It also appears that the Stonewall information page has been removed from the National Parks Services website.

Are you releasing any official statements in regards to these claims? I'd like to include in my article if possible.

Let me know at your earliest convenience.

Sincerely,  
Ryan Roschke

--

**POPSUGAR.**

Ryan Roschke  
Assistant Editor  
[rroschke@popsugar.com](mailto:rroschke@popsugar.com)  
(415) 652-8724

[3523 Eastham Drive](#)  
[Culver City, CA 90232](#)

--

Barbara Applebaum  
Chief of Interpretation, Education and Visitor Services  
Manhattan Sites  
[26 Wall Street](#)  
[New York, NY 10005](#)  
(212) 668-2563 (office)  
(646) 276-0123 (Cell)  
(212) 668-2899 (fax)

--

Shirley McKinney  
Superintendent, Manhattan Sites:  
African Burial Ground, Castle Clinton, Federal Hall, General Grant, Governors Island, Hamilton Grange, Saint Paul's Church, Stonewall & Theodore Roosevelt Birthplace  
[26 Wall Street, NY NY 10005](#)  
212-825-6991  
347-678-7013 (cell)



--

**Joshua Laird**  
Commissioner, National Parks of New York Harbor  
Federal Hall National Memorial  
[26 Wall Street, New York, NY 10005](#)  
tel. 212-668-5180 cell. 718-775-6038

**FIND YOUR  
PARK**



--

Shirley McKinney

Superintendent, Manhattan Sites:

African Burial Ground, Castle Clinton, Federal Hall, General Grant, Governors Island, Hamilton Grange, Saint Paul's Church, Stonewall & Theodore Roosevelt Birthplace

26 Wall Street, NY NY 10005

212-825-6991

347-678-7013 (cell)





Fwd\_ Stonewall memorial.pdf

**From:** [Anderson, Minerva](#)  
**To:** [Joshua Laird](#)  
**Subject:** Fwd: Stonewall memorial  
**Date:** Wednesday, October 11, 2017 1:12:53 PM  
**Attachments:** [New Picture \(1\).bmp](#)

---

***Minerva Anderson***

***Chief of Communications***

National Parks of New York Harbor  
26 Wall Street, New York, NY 10005  
tel. 212-668-2208 cel. 646-341-2825

----- Forwarded message -----

**From:** **Anderson, Minerva** <[minerva\\_anderson@nps.gov](mailto:minerva_anderson@nps.gov)>  
**Date:** Wed, Oct 11, 2017 at 3:08 PM  
**Subject:** Re: Stonewall memorial  
**To:** "Ahern, Jane" <[jane\\_ahern@nps.gov](mailto:jane_ahern@nps.gov)>

Tweaked and editions:

- The National Parks of New York Harbor was pleased to welcome a commemoration event at Stonewall National Monument earlier today. The event celebrated the significance of the site as the first national monument dedicated to the history of the LGBTQ-rights movement, and the presence of a Pride Flag on the historic flagstaff outside Christopher Park.
- It is the mission of Stonewall National Monument to share the history of the Stonewall Uprising and the LGBTQ-rights movement as broadly as possible. Events like the one today help the NPS do that.
- “NPS is committed to telling stories that reflect all of American history” said Joshua Laird, Commissioner of the National Parks of New York Harbor. “The struggle for LGBTQ rights represented through Stonewall National Monument has rightfully earned its place along other landmarks in American self-determination, from Women's Rights National Historical Park in Seneca Falls to the Selma to Montgomery National Historic Trail in Alabama.”
- Stonewall is regarded by many as **the** moment that led to the modern LGBTQ rights movement. Within two years of Stonewall, LGBTQ rights groups had started in nearly every major city in America. The Pride March that happens in New York City each June and in cities around the world are a direct outcome of Stonewall. NPS has organized a contingent of rangers for each of the past two New York marches.

- The National Parks of New York Harbor has been grateful for support from the City of New York and its Parks Department, as well as other local groups that partner with the NPS to care for and raise awareness about the site.
- On September 26, NPS held a public meeting to kick off a planning process for Stonewall, known as a Foundation Document, which outline a management strategy and define how the story of Stonewall and the LGBTQ-rights movement will be told. This was the first of multiple public meetings and scholarly gatherings that will be held in the months ahead. Members of the public who would like to have their voice heard and find out about future meetings, should visit the NPS website at <https://parkplanning.nps.gov/ston>.
- NPS is proud to help cultivate and share the history of Stonewall as an integral part of American History with generations to come, elevating the voices and preserving the contributions of those who inspired a movement and who remind us to embrace our differences and shared humanity in our march towards equality and justice.
- At Stonewall National Monument the National Park Service helps tell the story of the Stonewall Uprising, a momentous event that inspired a national LGBT civil rights movement.
- As one of the newer national monuments in the National Park Service, Stonewall is a park in progress. We recognize and value the strong community involvement that exists within and surrounding this historic landmark district and work very closely with New York City Parks to effectively manage Stonewall.
- The flag pole is not on federal property, nor is it managed by the National Park Service.

**If pressed:**

- The park raised the flag as a part of a good-faith effort to respond to community interest.
- When it was determined that the flagpole is not on federal property, the flag was gifted to New York City Parks.

- The assertion that the pride flag was the first to fly over a national monument was covered by several media outlets. A few others claimed it was the first to fly over federal property on a permanent basis. We never made this claim. The media interest in this supposed precedent is what prompted our interest in whether either statement was factually accurate.
- NPS never pulled our support. The permit was never in question. We staffed the event, supplied power and the amplification equipment. The only issue was whether we would have someone offer welcoming remarks. We don't do that for every event we permit on our property and we unfortunately sent mixed signals here.
- This morning Commissioner Joshua Laird, as the senior NPS executive in the NYC area, offered to provide remarks hoped would signal how important the site is to NPS. The sponsors felt it was too late and would be too disruptive, so they declined the offer.

**Minerva Anderson**

**Chief of Communications**

National Parks of New York Harbor  
26 Wall Street, New York, NY 10005  
tel. 212-668-2208 cel. 646-341-2825

On Wed, Oct 11, 2017 at 2:45 PM, Ahern, Jane <[jane\\_ahern@nps.gov](mailto:jane_ahern@nps.gov)> wrote:

Joshua: Can you get that statement to me/Gay about STON asap? DOI is in need of what our TPs are --- I need it right away (that message is from DOI). Jeremy will deliver it for us, but I need Gay to have eyes on it first.

----- Forwarded message -----

From: **Ahern, Jane** <[jane\\_ahern@nps.gov](mailto:jane_ahern@nps.gov)>  
Date: Wed, Oct 11, 2017 at 2:33 PM  
Subject: Fwd: Stonewall memorial  
To: Joshua Laird <[joshua\\_laird@nps.gov](mailto:joshua_laird@nps.gov)>

Need those TPs asap....please!!!! Jeremy is handling this one with Heather but we need those TPs in front of DOI.

----- Forwarded message -----

From: **Barnum, Jeremy** <[jeremy\\_barnum@nps.gov](mailto:jeremy_barnum@nps.gov)>  
Date: Wed, Oct 11, 2017 at 2:26 PM  
Subject: Fwd: Stonewall memorial  
To: Jane Ahern <[jane\\_ahern@nps.gov](mailto:jane_ahern@nps.gov)>

Washington Post now seeking comment.

Jeremy K. Barnum  
Acting Chief of Public Affairs  
National Park Service  
Office: (202) 513-7262



[Facebook](#) [Twitter](#)  
[Instagram](#) [YouTube](#)

----- Forwarded message -----

From: **Fears, Darryl** <[Darryl.Fears@washpost.com](mailto:Darryl.Fears@washpost.com)>

Date: Wed, Oct 11, 2017 at 1:49 PM

Subject: Stonewall memorial

To: "Swift, Heather ([heather\\_swift@ios.doi.gov](mailto:heather_swift@ios.doi.gov))" <[heather\\_swift@ios.doi.gov](mailto:heather_swift@ios.doi.gov)>

Hi Heather, the linked story says the Trump administration through Interior has completely disowned the Stonewall memorial for the LGBTQBT community and pulled representatives from the Park Service from attending. It seems no one from the federal government will be there. Is that accurate? If it isn't, could you explain in detail what is. I'm at 301.738.1555 if a call is better. - Darryl

[http://www.thenewcivilrightsmovement.com/davidbadash/trump\\_administration\\_pulls\\_support\\_for\\_historic\\_stonewall\\_national\\_monument\\_refuses\\_to\\_attend\\_dedication\\_ceremony](http://www.thenewcivilrightsmovement.com/davidbadash/trump_administration_pulls_support_for_historic_stonewall_national_monument_refuses_to_attend_dedication_ceremony)

Darryl Fears  
Staff Writer  
The Washington Post  
202.334.7511  
[darryl.fears@washpost.com](mailto:darryl.fears@washpost.com)

--

Jane Ahern  
National Park Service - [Northeast Region](#)  
Associate Regional Director  
[External Affairs Office](#)  
Phone: 215-597-0865  
Cell: 215-817-5870  
Check us out at:  
[www.nps.gov/nero](http://www.nps.gov/nero)

FIND YOUR  
**PARK**



--

Jane Ahern

National Park Service - [Northeast Region](#)

Associate Regional Director

[External Affairs Office](#)

Phone: 215-597-0865

Cell: 215-817-5870

Check us out at:

[www.nps.gov/nero](http://www.nps.gov/nero)

FIND YOUR  
**PARK**



Fwd\_ Stonewall memorial(1).pdf

**From:** [Ahern, Jane](#)  
**To:** [Jeremy Barnum](#)  
**Subject:** Fwd: Stonewall memorial  
**Date:** Wednesday, October 11, 2017 1:17:06 PM  
**Attachments:** [New Picture \(1\).bmp](#)

---

I just looked over these - it's a day late, a dollar short. We either post the positive comments on the park's website (I made them blue), and leave off the bottom part (I made them red) about the flag pole. My two cents - but most of the statements at the end would be 'if asked'....at this point I don't know if this story is over or if it still has legs either.

----- Forwarded message -----

**From:** **Ahern, Jane** <[jane\\_ahern@nps.gov](mailto:jane_ahern@nps.gov)>  
**Date:** Wed, Oct 11, 2017 at 3:10 PM  
**Subject:** Fwd: Stonewall memorial  
**To:** Joshua Laird <[joshua\\_laird@nps.gov](mailto:joshua_laird@nps.gov)>, Jeremy Barnum <[jeremy\\_barnum@nps.gov](mailto:jeremy_barnum@nps.gov)>

Mindy just sent these tweaks - for what it is worth.

----- Forwarded message -----

**From:** **Anderson, Minerva** <[minerva\\_anderson@nps.gov](mailto:minerva_anderson@nps.gov)>  
**Date:** Wed, Oct 11, 2017 at 3:08 PM  
**Subject:** Re: Stonewall memorial  
**To:** "Ahern, Jane" <[jane\\_ahern@nps.gov](mailto:jane_ahern@nps.gov)>

Tweaked and editions:

- The National Parks of New York Harbor was pleased to welcome a commemoration event at Stonewall National Monument earlier today. The event celebrated the significance of the site as the first national monument dedicated to the history of the LGBTQ-rights movement, and the presence of a Pride Flag on the historic flagstaff outside Christopher Park.
- It is the mission of Stonewall National Monument to share the history of the Stonewall Uprising and the LGBTQ-rights movement as broadly as possible. Events like the one today help the NPS do that.
- “NPS is committed to telling stories that reflect all of American history” said Joshua Laird, Commissioner of the National Parks of New York Harbor. “The struggle for LGBTQ rights represented through Stonewall National Monument has rightfully earned its place along other landmarks in American self-determination, from Women's Rights National Historical Park in Seneca Falls to the Selma to Montgomery National Historic Trail in Alabama.”
- Stonewall is regarded by many as **the** moment that led to the modern LGBTQ



rights movement. Within two years of Stonewall, LGBTQ rights groups had started in nearly every major city in America. The Pride March that happens in New York City each June and in cities around the world are a direct outcome of Stonewall. NPS has organized a contingent of rangers for each of the past two New York marches.

- The National Parks of New York Harbor has been grateful for support from the City of New York and its Parks Department, as well as other local groups that partner with the NPS to care for and raise awareness about the site.
- On September 26, NPS held a public meeting to kick off a planning process for Stonewall, known as a Foundation Document, which outline a management strategy and define how the story of Stonewall and the LGBTQ-rights movement will be told. This was the first of multiple public meetings and scholarly gatherings that will be held in the months ahead. Members of the public who would like to have their voice heard and find out about future meetings, should visit the NPS website at <https://parkplanning.nps.gov/ston>.
- NPS is proud to help cultivate and share the history of Stonewall as an integral part of American History with generations to come, elevating the voices and preserving the contributions of those who inspired a movement and who remind us to embrace our differences and shared humanity in our march towards equality and justice.
- At Stonewall National Monument the National Park Service helps tell the story of the Stonewall Uprising, a momentous event that inspired a national LGBT civil rights movement.
- As one of the newer national monuments in the National Park Service, Stonewall is a park in progress. We recognize and value the strong community involvement that exists within and surrounding this historic landmark district and work very closely with New York City Parks to effectively manage Stonewall.

- The flag pole is not on federal property, nor is it managed by the National Park Service.

**If pressed: (and I would say "IF asked" not pressed)**

- The park raised the flag as a part of a good-faith effort to respond to community interest.

- When it was determined that the flagpole is not on federal property, the flag was gifted to New York City Parks.
  
- The assertion that the pride flag was the first to fly over a national monument was covered by several media outlets. A few others claimed it was the first to fly over federal property on a permanent basis. We never made this claim. The media interest in this supposed precedent is what prompted our interest in whether either statement was factually accurate.
  
- NPS never pulled our support. The permit was never in question. We staffed the event, supplied power and the amplification equipment. The only issue was whether we would have someone offer welcoming remarks. We don't do that for every event we permit on our property and we unfortunately sent mixed signals here.
  
- This morning Commissioner Joshua Laird, as the senior NPS executive in the NYC area, offered to provide remarks hoped would signal how important the site is to NPS. The sponsors felt it was too late and would be too disruptive, so they declined the offer.

**Minerva Anderson**  
**Chief of Communications**  
National Parks of New York Harbor  
[26 Wall Street, New York, NY 10005](http://26 Wall Street, New York, NY 10005)  
tel. 212-668-2208 cel. 646-341-2825

On Wed, Oct 11, 2017 at 2:45 PM, Ahern, Jane <[jane\\_ahern@nps.gov](mailto:jane_ahern@nps.gov)> wrote:

Joshua: Can you get that statement to me/Gay about STON asap? DOI is in need of what our TPs are --- I need it right away (that message is from DOI). Jeremy will deliver it for us, but I need Gay to have eyes on it first.

----- Forwarded message -----

From: **Ahern, Jane** <[jane\\_ahern@nps.gov](mailto:jane_ahern@nps.gov)>  
Date: Wed, Oct 11, 2017 at 2:33 PM  
Subject: Fwd: Stonewall memorial  
To: Joshua Laird <[joshua\\_laird@nps.gov](mailto:joshua_laird@nps.gov)>

Need those TPs asap....please!!!! Jeremy is handling this one with Heather but we need those TPs in front of DOI.

----- Forwarded message -----

From: **Barnum, Jeremy** <[jeremy\\_barnum@nps.gov](mailto:jeremy_barnum@nps.gov)>  
Date: Wed, Oct 11, 2017 at 2:26 PM  
Subject: Fwd: Stonewall memorial

To: Jane Ahern <[jane\\_ahern@nps.gov](mailto:jane_ahern@nps.gov)>

Washington Post now seeking comment.

Jeremy K. Barnum  
Acting Chief of Public Affairs  
National Park Service  
Office: (202) 513-7262

**FIND YOUR  
PARK**   
[Facebook](#) [Twitter](#)  
[Instagram](#) [YouTube](#)

----- Forwarded message -----

From: **Fears, Darryl** <[Darryl.Fears@washpost.com](mailto:Darryl.Fears@washpost.com)>  
Date: Wed, Oct 11, 2017 at 1:49 PM  
Subject: Stonewall memorial  
To: "Swift, Heather ([heather\\_swift@ios.doi.gov](mailto:heather_swift@ios.doi.gov))" <[heather\\_swift@ios.doi.gov](mailto:heather_swift@ios.doi.gov)>

Hi Heather, the linked story says the Trump administration through Interior has completely disowned the Stonewall memorial for the LGQBT community and pulled representatives from the Park Service from attending. It seems no one from the federal government will be there. Is that accurate? If it isn't, could you explain in detail what is. I'm at 301.738.1555 if a call is better. - Darryl

[http://www.thenewcivilrightsmovement.com/davidbadash/trump\\_administration\\_pulls\\_support\\_for\\_historic\\_stonewall\\_national\\_monument\\_refuses\\_to\\_attend\\_dedication\\_ceremony](http://www.thenewcivilrightsmovement.com/davidbadash/trump_administration_pulls_support_for_historic_stonewall_national_monument_refuses_to_attend_dedication_ceremony)

Darryl Fears  
Staff Writer  
The Washington Post  
202.334.7511  
[darryl.fears@washpost.com](mailto:darryl.fears@washpost.com)

--

Jane Ahern  
National Park Service - [Northeast Region](#)  
Associate Regional Director  
[External Affairs Office](#)  
Phone: 215-597-0865  
Cell: 215-817-5870  
Check us out at:

[www.nps.gov/nero](http://www.nps.gov/nero)



--

Jane Ahern  
National Park Service - [Northeast Region](#)  
Associate Regional Director  
[External Affairs Office](#)  
Phone: 215-597-0865  
Cell: 215-817-5870  
Check us out at:  
[www.nps.gov/nero](http://www.nps.gov/nero)



--

Jane Ahern  
National Park Service - [Northeast Region](#)  
Associate Regional Director  
[External Affairs Office](#)  
Phone: 215-597-0865  
Cell: 215-817-5870  
Check us out at:  
[www.nps.gov/nero](http://www.nps.gov/nero)



--

Jane Ahern

National Park Service - [Northeast Region](#)

Associate Regional Director

[External Affairs Office](#)

Phone: 215-597-0865

Cell: 215-817-5870

Check us out at:

[www.nps.gov/nero](http://www.nps.gov/nero)



FW\_ DOI-FBF\_ Subject\_ Stonewall Monument and Ra....pdf

**From:** [EXSEC EXSEC](#)  
**To:** [asknps@nps.gov](mailto:asknps@nps.gov)  
**Subject:** FW: DOI-FBF: Subject: Stonewall Monument and Rainbow Flag  
**Date:** Wednesday, October 11, 2017 1:18:52 PM

---

-----Original Message-----

From: U.S. Department of the Interior [<mailto:doi-webforms@ios.doi.gov>]  
Sent: Wednesday, October 11, 2017 1:45 PM  
To: [feedback@ios.doi.gov](mailto:feedback@ios.doi.gov)  
Subject: DOI-FBF: Subject: Stonewall Monument and Rainbow Flag

DOI.gov - Feedback

From: Name: (b) (6)

Email: E-mail Address: (b) (6) (b) (6)

Subject: Subject: Stonewall Monument and Rainbow Flag

Feedback: Feedback (HTML not allowed): I was very disappointed to learn that the National Park Service pulled its support for the flying of the Rainbow Flag over the Stonewall Monument today. Actually, disappointed is only a small part of it. I am angry, disheartened and disgusted by the Trump administration's assault on the LGBT community, occurring in so many different ways. The NPS claims the flag is not technically on federal land. But not only did the service decline to raise the flag itself, it also cancelled the participation of staffers scheduled to be in the ceremony--and on National Coming Out Day. This slap in the face to the LGBT community is obviously the continuation of the Trump administration's spiteful war on LGBT rights and recognition. President Obama understood the importance of this site to the equal protection of all Americans. Donald Trump and his minions recognize only narrow-minded prejudice and discrimination. What a shameful demonstration of what is truly in your soul, Secretary Zinke, and that of Donald Trump.

Re\_ Thanks for sending the PDF of the September....pdf



**From:** [Jones, Amanda](#)  
**To:** [Applebaum, Barbara](#)  
**Cc:** [Daniel Prebutt](#)  
**Subject:** Re: Thanks for sending the PDF of the September presentation.  
**Date:** Wednesday, October 11, 2017 2:00:31 PM  
**Attachments:** [STON\\_September2017\\_PublicMeetingPresentation.pdf](#)

---

No problem. See attached.

Amanda Jones, RLA  
Community Planner

Park Planning & Special Studies  
National Park Service – Northeast Region  
200 Chestnut St., Philadelphia, PA 19106  
Land: 215.597.1841 – Cell: 215.873.1033

On Wed, Oct 11, 2017 at 3:56 PM, Applebaum, Barbara <[barbara\\_applebaum@nps.gov](mailto:barbara_applebaum@nps.gov)> wrote:

--

Barbara Applebaum  
Chief of Interpretation, Education and Visitor Services  
Manhattan Sites  
[26 Wall Street](#)  
[New York, NY 10005](#)  
(212) 668-2563 (office)  
(646) 276-0123 (Cell)  
(212) 668-2899 (fax)

STON\_September2017\_PublicMeetingPresentation.pdf

National Park Service  
U.S. Department of the Interior

# Stonewall National Monument Foundation Document Kick-off Meeting September 26, 2017

National Park Service  
U.S. Department of the Interior

Stonewall  
National  
Monument


EXPERIENCE YOUR AMERICA



# ***What are we going to cover tonight?***

- ✓ How can you help the NPS with future plans for Stonewall National Monument?
- ✓ What is Stonewall National Monument?
- ✓ What has been happening at the park?
- ✓ What is a foundation document and how you can participate?

# Stonewall National Monument

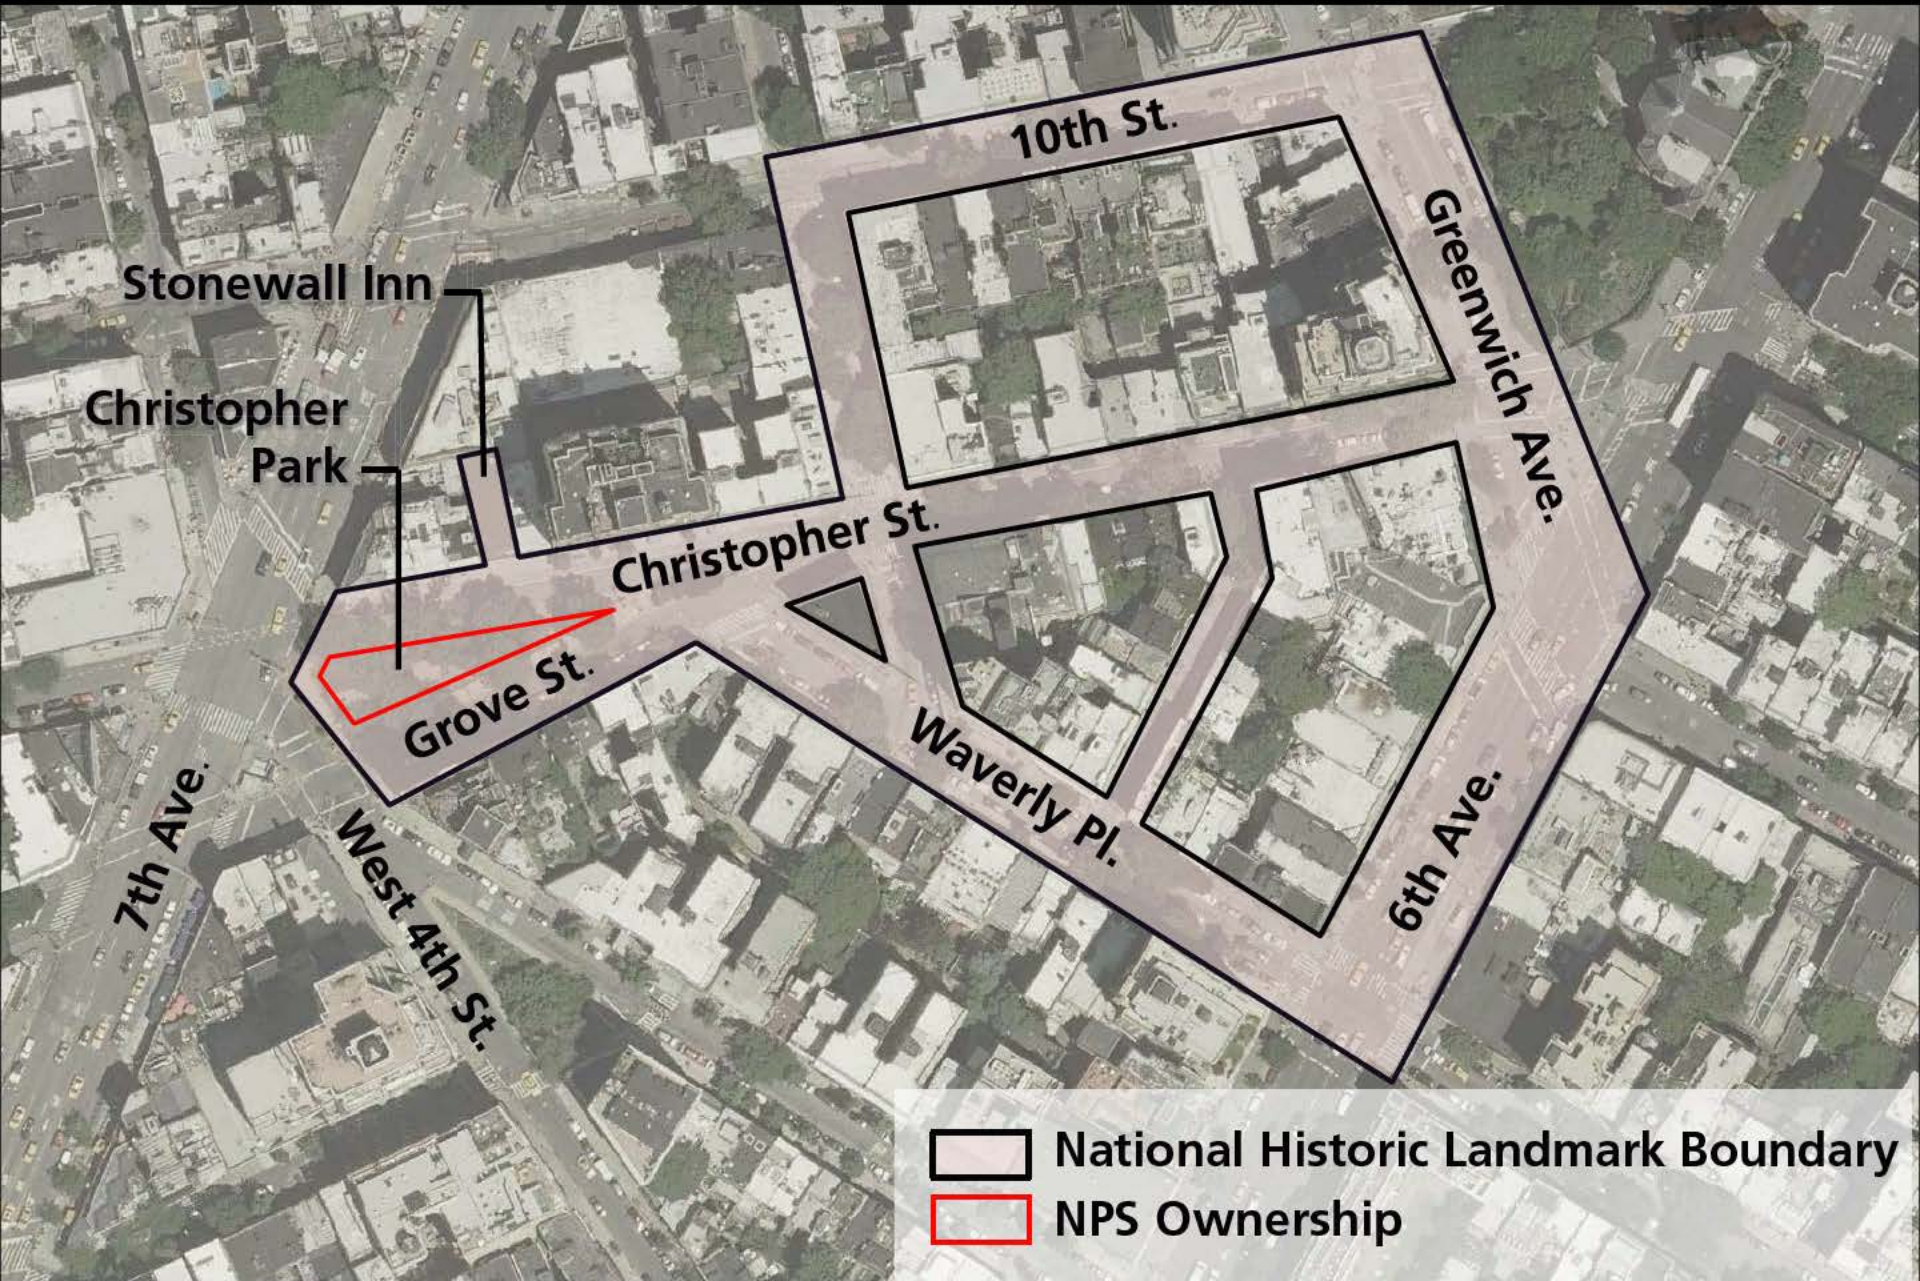

-  National Historic Landmark Boundary
-  NPS Ownership



# *What's Happening at Stonewall?*

**Summer staffing of the Monument included 2 park rangers and 1 social media intern:**

Tuesdays – Saturdays; 12 pm - 8 pm  
(June 25 - October 14)

## **This summer, NPS staff:**

- participated in The Pride March
- participated in Stonewall 50 consortium
- provided assistance and review of National Parks Conservation Association walking tour guide brochure
- developed curriculum education materials to be offered fall 2017

**Rainbow flag to be raised early October**





# *What's Happening at Stonewall?*

**National Park Foundation fundraising campaign is supporting the following:**

- Repairs to historic fence
- Hiring interns and seasonal staff (2017 – 2018)
- Development of curriculum based educational and outreach programming

**National Parks & Conservation Assoc.**

- Provides advisory services
- Provides information and surveys visitors on site Wednesdays - Sundays
- Developed walking tour of the National Historic Landmark Historic District





# *What's Happening at Stonewall?*

## **The LGBT Community Center**

- Provides advisory services
- Oral history project in conjunction with Lower East Side Tenement Museum and the National Park Service (available 2019)



## **New York City Parks**

- Provides maintenance of the site including trash and snow removal

## **Christopher Park Alliance**

- Provides advisory services
- Maintains the garden
- Opens and closes the site







# *What's Happening at Stonewall?*



## **New York City Board of Education**

- LGBT liaison program coordinator reviewed and approved curriculum education material (New York City and New York State)



## **Community Board Number 2**

- Provides advisory services



# *Development of a Foundation Document*




# ***What is a Foundation Document?***

- Mandatory 1<sup>st</sup> step in National Park Service planning
- Provides underlying guidance for park management and planning
- Communicates what is most important about the park to National Park Service staff, stakeholders, and the public
- Establishes the Monument's interpretive themes
- Serves as a strategic planning document:
  - Long-range interpretive plan
  - Wayside (signage) plan
  - Transportation plan
  - Partnership action strategy



# Foundation Document Building Blocks

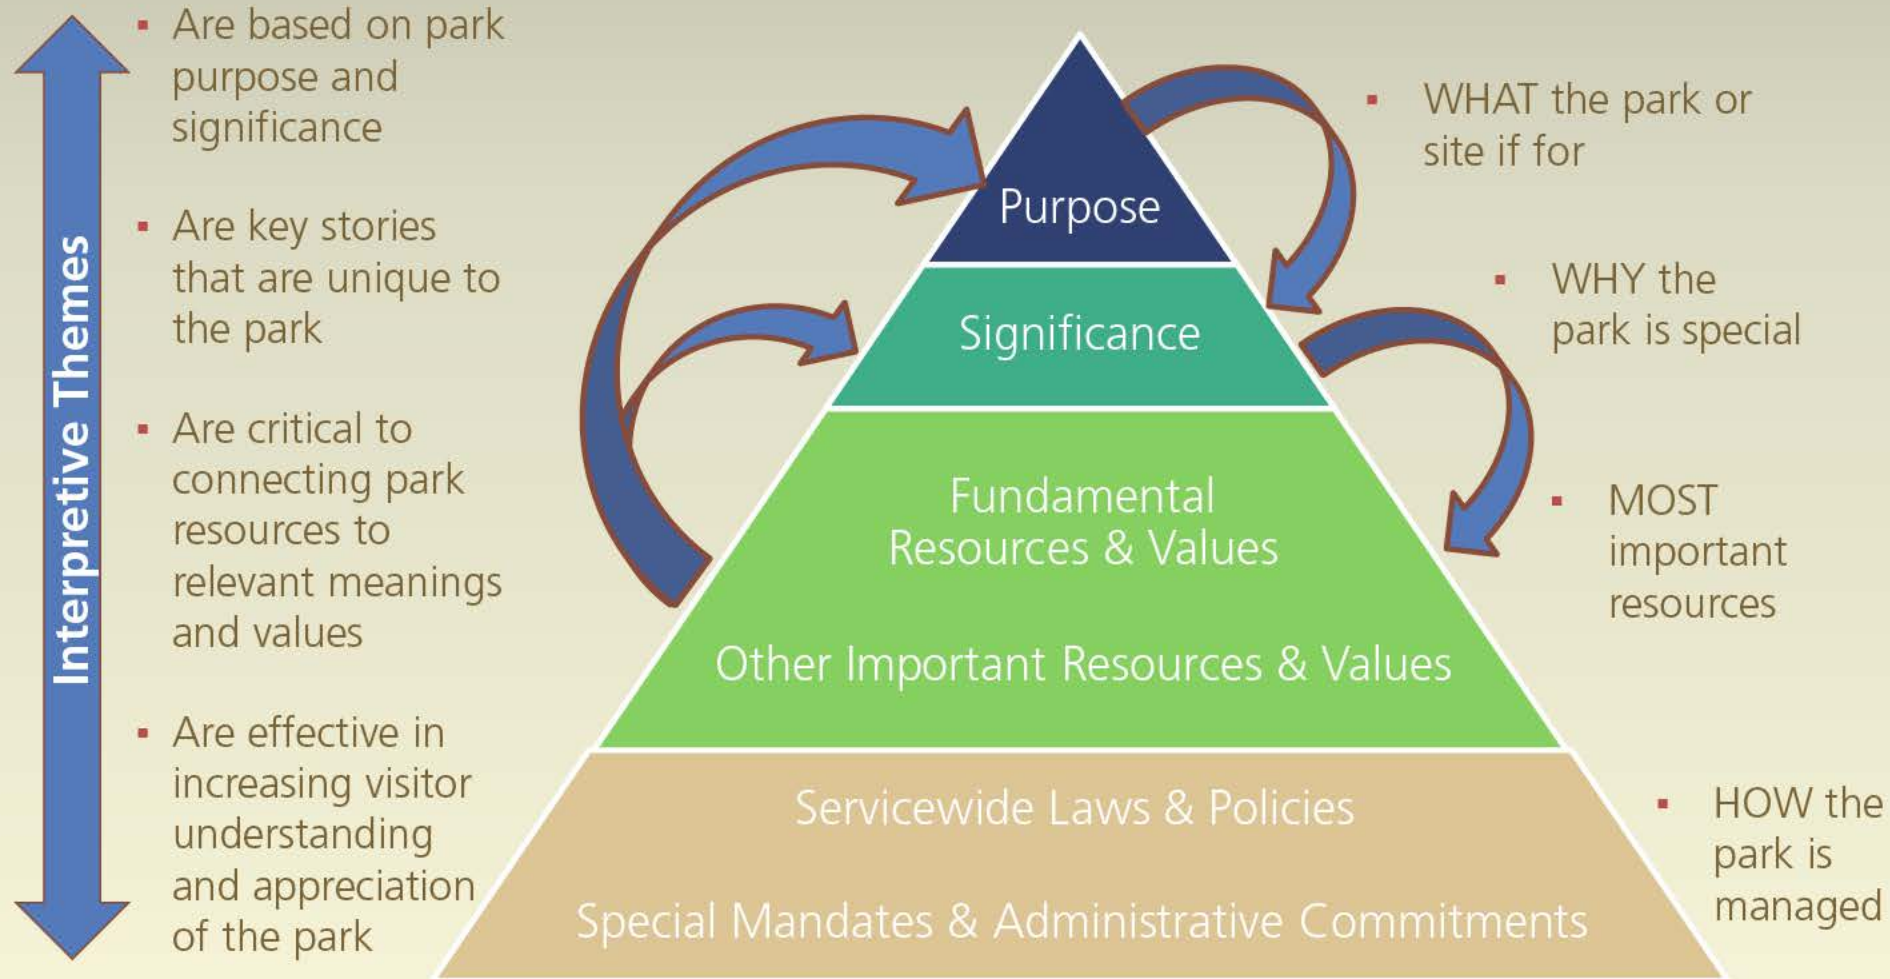




# *Foundation Document - Park Purpose*

Presidential Proclamation 9465 states that the purpose of the Monument is to:

- 1. Preserve and protect the objects of historic interest associated with Stonewall National Monument**
- 2. Interpret the monument's objects, resources, and values related to the LGBT civil rights movement.**



# Foundation Document Building Blocks

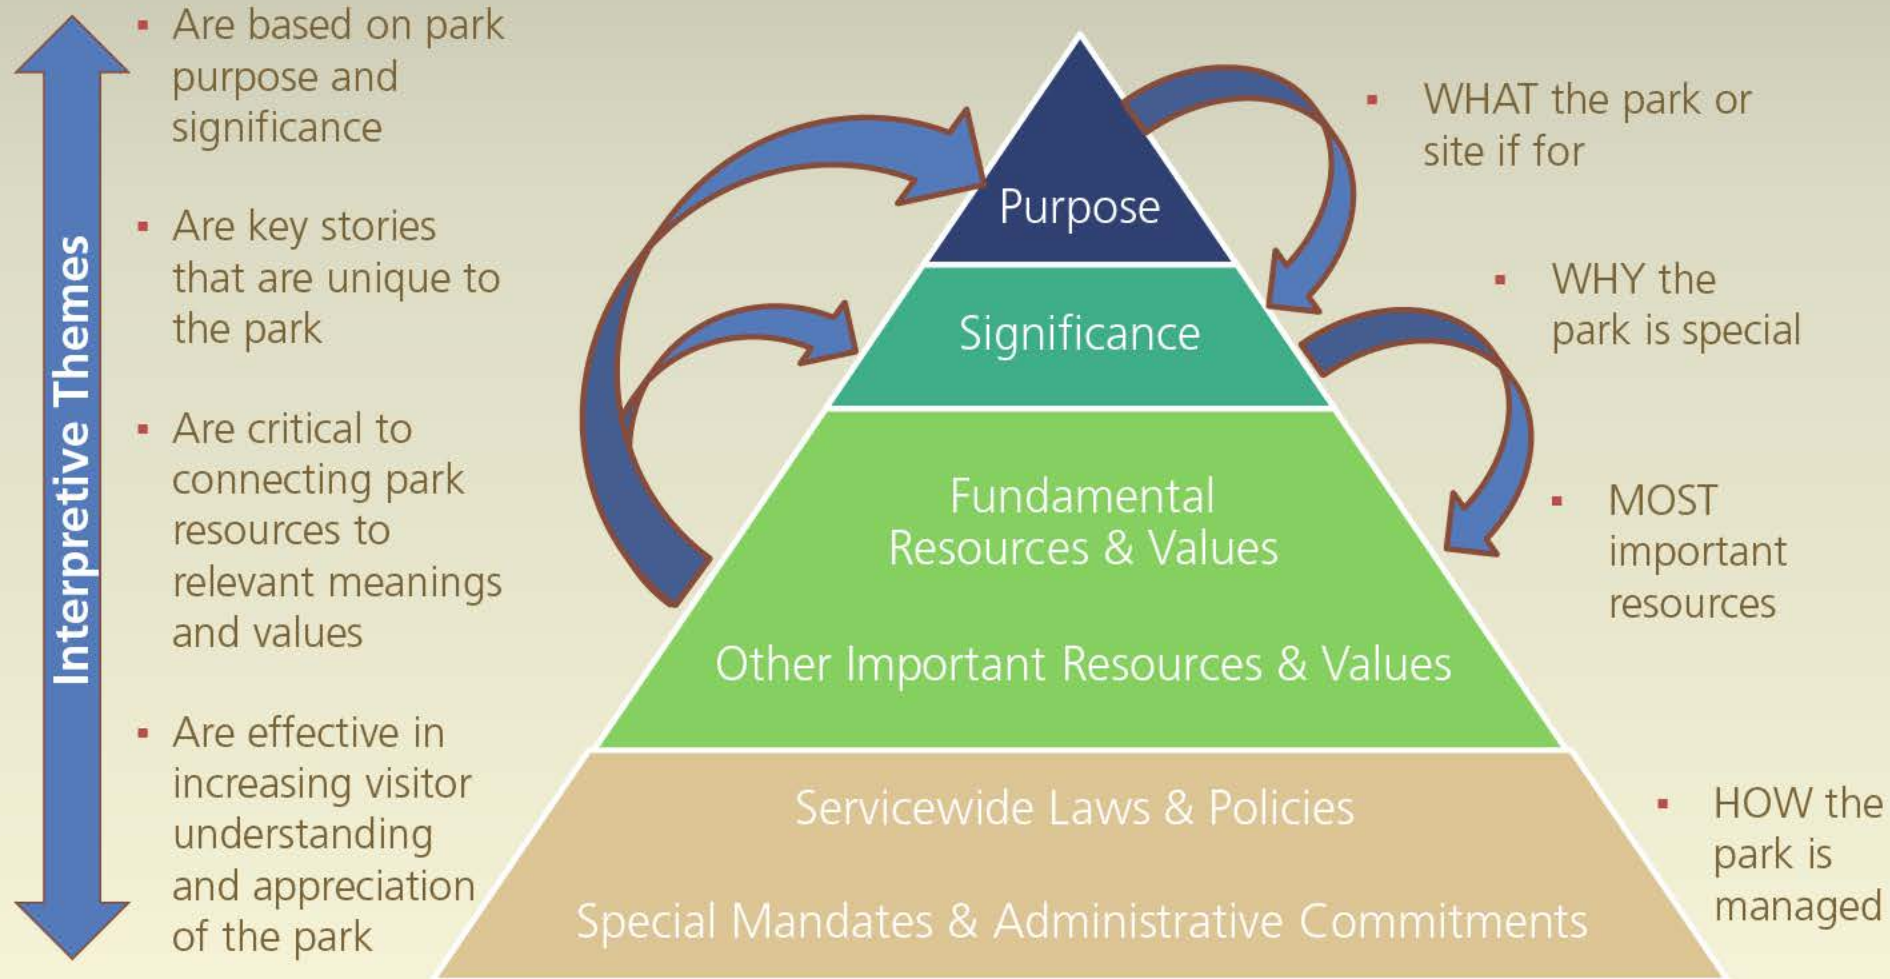



# *Foundation Document Time Frame*

---

## **FOUNDATION DOCUMENT KICK-OFF MEETING**

SEPTEMBER 26, 2017

## **PUBLIC COMMENT PERIOD #1**

SEPTEMBER 26 – OCTOBER 26, 2017

## **PUBLIC MEETING & COMMENT PERIOD - PARK SIGNIFICANCE**

WINTER 2017-2018

## **PUBLIC MEETING & COMMENT PERIOD - INTERPRETIVE THEMES**

WINTER/SPRING 2018

## **PUBLIC MEETING & COMMENT PERIOD - DRAFT FOUNDATION DOCUMENT**

SPRING 2018

## **FOUNDATION DOCUMENT COMPLETE**

SUMMER 2018



## ***SHARE YOUR THOUGHTS ON OUR WEBSITE***

---

- 1) Why is the Stonewall uprising important to American History? What ideas or ideals does Stonewall National Monument represent to you? To others?
- 2) How did Stonewall uprising affect the nation, community, and other places in the world?
- 3) What is your vision for Stonewall National Monument?
- 4) Do you have ideas or information you would like to share with the NPS about Stonewall National Monument?



# Thank You!

<https://parkplanning.nps.gov/ston>

National Park Service  
U.S. Department of the Interior

Regional Comms Call - 10\_11\_17.pdf

**From:** [Loeb, Stephanie](#)  
**To:** [Jane Ahern](#); [John Warren](#); [Beth Sciumeca](#); [Karissa DeCarlo](#); [Shalini Gopie](#); [Annette Sasso](#); [Ellen Carlson](#)  
**Subject:** Regional Comms Call - 10/11/17  
**Date:** Wednesday, October 11, 2017 2:04:04 PM

---

Afternoon everyone,

It's been a fun day for all, right?! Here are the notes from today's call:

- 2018 Messaging: OComm has begun working on some ideas for 2018 messaging, including the monthly message calendar. They want to get this out to the field by 10/27. They are using a [Planning Document](#) to facilitate this discussion. Next Steps:
  - All (Directorates and Regional PIOs): Please make any additional comments on the [Planning Document](#) by Friday, October 13. You can also send comments to Beth ([beth\\_stern@nps.gov](mailto:beth_stern@nps.gov)) and Ginny ([virginia\\_reams@nps.gov](mailto:virginia_reams@nps.gov)).
  - OCOMM: Refine the Planning Document, share final draft w/ everyone on Tuesday, October 17, for comment and review by Friday, October 20.
  - OCOMM: Distribute final by October 27 with links to InsideNPS for employees and to NPS.gov for partners and the public. It can be included in the October 30th Green & Gray Report as well.
- Be on the lookout for the Workforce Environment Survey Results announcement **this Friday**
  - Acting Director Mike Reynolds will be at the Grand Canyon with Secretary Zinke to announce this to GRCA staff. The announcement will be recorded and shared with all employees.
  - A webinar will be held next Tuesday and NPS staff will go in depth on survey results and ways the NPS will move forward
- Asian American Pacific Islander Theme Study rollout in 2-4 weeks
- Military website reminder about sharing content from the service's veteran community.
- Also, FYI Chris Powell from the MWR will be starting a new position in the WASO Leg Affairs Office soon!

We shared the following, though the only new info was on FLNI. Thanked Jeremy for all his support with STON comms and he provided a brief overview of the issue to the call:

- **CEBE:** [Civil War battle re-enactment steps up security after threats](#) (WTOP)
- **FLNI** will display Tower of Voices chime during weekends in Oct, beginning Oct 14. Table will be staffed with Friends of FLNI volunteers to talk about the construction of the tower.
- Flight 93 National Memorial is one of the winners of the category in the USA TODAY 10Best Readers' Choice travel award contest. When the official announcement is made on Friday at noon ET, you'll be able to see and share the good news at <http://www.10best.com/awards/travel/best-pennsylvania-attraction/>.
- **SARA:** [Weekend events mark 240th anniversary of victory at Saratoga](#) (Troy Record)

- **STON:** [Rainbow Flag to Find Permanent Home Outside Stonewall Inn This Week](#) (DNAInfo)

Best,  
Stephanie

Stephanie Loeb  
[Regional Visual Information Specialist](#)  
[Office of External Affairs](#)  
National Park Service - [Northeast Region](#)  
Office: 215-597-4942 | Cell: 215-268-2614



*I am a proud graduate of the GOAL Leadership Academy. Ask me about the program!*

RE\_flag(1)\_1.pdf

**From:** [Matthews, Karen](#)  
**To:** [Laird, Joshua](#)  
**Subject:** RE: flag  
**Date:** Wednesday, October 11, 2017 2:07:12 PM

---

Thanks.

**From:** Laird, Joshua [mailto:[joshua\\_laird@nps.gov](mailto:joshua_laird@nps.gov)]  
**Sent:** Wednesday, October 11, 2017 3:00 PM  
**To:** Matthews, Karen <[KMatthews@ap.org](mailto:KMatthews@ap.org)>  
**Subject:** Re: flag

Karen,

The assertion that the pride flag was the first to fly over a national monument was covered by several media outlets. A few others claimed it was the first to fly over federal property on a permanent basis. We never made this claim. The media interest in this supposed precedent is what prompted our interest in whether either statement was factually accurate.

We never pulled our support. The permit was never in question. We staffed the event, supplied power and the amplification equipment. The only issue was whether we would have someone offer welcoming remarks. We don't do that for every event we permit on our property and we unfortunately sent mixed signals here. This morning I offered to provide remarks myself as the senior NPS executive in the NYC area. I hoped that would signal how important the site is to us. The sponsors felt it was too late and we be too disruptive, so declined the offer.

Joshua

On Wed, Oct 11, 2017 at 2:47 PM, Matthews, Karen <[KMatthews@ap.org](mailto:KMatthews@ap.org)> wrote:

Thanks for responding.

I was just transcribing what you said to reporters. I heard you say "When the assertion was made that this was the first pride flag on a national monument it was important to verify that."

What's the significance of that assertion? Verify that why?

The activists are saying that when the Newsweek story came out last week it prompted NPS to pull its support. Is that accurate?

Karen

**From:** Laird, Joshua [mailto:[joshua\\_laird@nps.gov](mailto:joshua_laird@nps.gov)]  
**Sent:** Wednesday, October 11, 2017 2:44 PM

**To:** Matthews, Karen <[KMatthews@ap.org](mailto:KMatthews@ap.org)>

**Subject:** Fwd: flag

Hi Karen,

In response to your follow-up, no, I am not saying that it is not ok for a rainbow flag to fly on the grounds of a national monument. The point is that this flagpole is not on federal property. Nonetheless, we are pleased that the pride flag continues to fly where it can be appreciated by visitors to Stonewall National Monument.

Regards,  
Joshua

----- Forwarded message -----

From: **Anderson, Minerva** <[minerva\\_anderson@nps.gov](mailto:minerva_anderson@nps.gov)>

Date: Wed, Oct 11, 2017 at 2:35 PM

Subject: Fwd: flag

To: Joshua Laird <[joshua\\_laird@nps.gov](mailto:joshua_laird@nps.gov)>

see below

***Minerva Anderson***

***Chief of Communications***

National Parks of New York Harbor

[26 Wall Street, New York, NY 10005](http://www.nps.gov/nyoh)

tel. 212-668-2208 cel. 646-341-2825

----- Forwarded message -----

From: **Matthews, Karen** <[KMatthews@ap.org](mailto:KMatthews@ap.org)>

Date: Wed, Oct 11, 2017 at 2:32 PM

Subject: flag

To: "[minerva\\_anderson@nps.gov](mailto:minerva_anderson@nps.gov)" <[minerva\\_anderson@nps.gov](mailto:minerva_anderson@nps.gov)>

Mindy,

I'm still confused about the flag. Did Joshua mean to say that it's not OK for a rainbow flag to fly on the grounds of a national monument? Because that seems to be the implication. Can you clarify?

Karen Matthews  
Associated Press

212-621-1678

The information contained in this communication is intended for the use of the designated recipients named above. If the reader of this communication is not the intended recipient, you are hereby notified that you have received this communication in error, and that any review, dissemination, distribution or copying of this communication is strictly prohibited. If you have received this communication in error, please notify The Associated Press immediately by telephone at +1-212-621-1500 and delete this email. Thank you.

--

**Joshua Laird**

Commissioner, National Parks of New York Harbor  
Federal Hall National Memorial  
[26 Wall Street, New York, NY 10005](http://www.nps.gov/ny10005)  
tel. 212-668-5180 cell. 718-775-6038

[Redacted]

[Redacted]

The information contained in this communication is intended for the use of the designated recipients named above. If the reader of this communication is not the intended recipient, you are hereby notified that you have received this communication in error, and that any review, dissemination, distribution or copying of this communication is strictly prohibited. If you have received this communication in error, please notify The Associated Press immediately by telephone at +1-212-621-1500 and delete this email. Thank you.

--

**Joshua Laird**

Commissioner, National Parks of New York Harbor  
Federal Hall National Memorial  
26 Wall Street, New York, NY 10005  
tel. 212-668-5180 cell. 718-775-6038

[Redacted]



\_\_\_\_\_

The information contained in this communication is intended for the use of the designated recipients named above. If the reader of this communication is not the intended recipient, you are hereby notified that you have received this communication in error, and that any review, dissemination, distribution or copying of this communication is strictly prohibited. If you have received this communication in error, please notify The Associated Press immediately by telephone at +1-212-621-1500 and delete this email. Thank you.

Re\_Joshua - can you give Jeremy a call to conn....pdf

**From:** [Barnum, Jeremy](#)  
**To:** [Ahern, Jane](#)  
**Cc:** [Joshua Laird](#)  
**Subject:** Re: Joshua - can you give Jeremy a call to connect with him on the TPs?  
**Date:** Wednesday, October 11, 2017 2:14:40 PM  
**Attachments:** [New Picture \(1\).bmp](#)

---

Hi All,

I would propose the below

Statement by Joshua Laird, Commissioner of the National Parks of New York Harbor

It is the mission of Stonewall National Monument to share the history of the Stonewall Uprising, a momentous event that inspired a national LGBT civil rights movement.

The National Parks of New York Harbor was were pleased to welcome a commemoration event at Stonewall National Monument earlier today.

The event's organizers requested a permit to hold today's event at Stonewall National Monument which the National Park Service (NPS) approved. The NPS does not "sponsor" first amendment events, but we do participate in the planning of permitted events to make certain they meet safety and resource protection requirements. NPS personnel often attend these events ensure they follow permit requirements.

In this case, there was some confusion about whether we would or would not speak at the event. As the senior NPS representative in the area I attended today's event and I hope that my presence underscores how important Stonewall is to us and our appreciation for the community's support of the monument.

## **Q&A**

### **If asked about the flag:**

The flag pole is not on federal property, nor is it managed by the National Park Service.

The park raised the flag as a part of a good-faith effort to respond to community interest.

When it was determined that the flagpole is not on federal property, the flag was given to New York City Parks.

Jeremy K. Barnum  
Acting Chief of Public Affairs  
National Park Service  
Office: (202) 513-7262

On Wed, Oct 11, 2017 at 4:11 PM, Ahern, Jane <[jane\\_ahern@nps.gov](mailto:jane_ahern@nps.gov)> wrote:

I'm heading to a 4:30 appt and I don't want to slow up progress. Jeremy has some feedback on the TPs. I'm heading out the door in 5 mins at 4:15. Contact numbers:

Joshua's number is: 718-775-6038

Jeremy is at: 202-617-7973

I think those numbers are correct.

--

Jane Ahern  
National Park Service - [Northeast Region](#)  
Associate Regional Director  
[External Affairs Office](#)  
Phone: 215-597-0865  
Cell: 215-817-5870  
Check us out at:  
[www.nps.gov/nero](http://www.nps.gov/nero)



Re\_ Statement on Stonewall.pdf

**From:** [Mendelson, Lisa](#)  
**To:** [Barnum, Jeremy](#)  
**Cc:** [Bob Vogel](#); [April Slayton](#); [Michael Reynolds](#); [Jennifer Wyse](#)  
**Subject:** Re: Statement on Stonewall  
**Date:** Wednesday, October 11, 2017 2:32:43 PM  
**Attachments:** [New Picture \(1\).bmp](#)

---

Thanks so much.

---

**Lisa Mendelson**  
**National Park Service**  
202-208-3818 main office + 202-297-1338 cell

On Wed, Oct 11, 2017 at 4:29 PM, Barnum, Jeremy <[jeremy\\_barnum@nps.gov](mailto:jeremy_barnum@nps.gov)> wrote:

Bob and Lisa,

We've worked with Joshua and NER on the below statement in response to any further media queries we receive related to Stonewall. Please let us know if you have any concerns.

**Statement by Joshua Laird, Commissioner of the National Parks of New York Harbor**

It is the mission of Stonewall National Monument to share the history of the Stonewall Uprising, a momentous event that inspired a national LGBT civil rights movement.

The National Parks of New York Harbor were pleased to welcome a commemoration event at Stonewall National Monument earlier today.

The event's organizers requested a permit to hold today's event at Stonewall National Monument which the National Park Service (NPS) approved. The NPS does not "sponsor" first amendment events, but we do participate in the planning of permitted events to make certain they meet safety and resource protection requirements. NPS personnel often attend these events ensure they follow permit requirements.

In this case, there was some confusion about whether we would or would not speak at the event. As the senior NPS representative in the area I attended today's event and I hope that my presence underscores how important Stonewall is to us and our appreciation for the community's support of the monument.

**Q&A**

**If asked about the flag:**

The flag pole is not on federal property.

The park raised the flag on September 28 as a part of a good-faith effort to respond to community interest.

When it was determined that the flagpole is not on federal property, the flag was given to New York City Parks. They have chosen to let the flag continue to fly on the flagpole.

Jeremy K. Barnum  
Acting Chief of Public Affairs  
National Park Service  
Office: (202) 513-7262

**FIND YOUR  
PARK**   
[Facebook](#) [Twitter](#)  
[Instagram](#) [YouTube](#)

Re\_ Stonewall memorial.pdf



**From:** [Barnum, Jeremy](#)  
**To:** [Swift, Heather](#)  
**Cc:** [Laura Rigas](#)  
**Subject:** Re: Stonewall memorial  
**Date:** Wednesday, October 11, 2017 2:32:55 PM  
**Attachments:** [New Picture \(1\).bmp](#)

---

The park superintendent would like to respond to questions like these with the following. We've also included brief Q&A for continued questions on the flag at the bottom.

Please let me know if you have any concerns or questions.

Thanks!

Statement by Joshua Laird, Commissioner of the National Parks of New York Harbor

It is the mission of Stonewall National Monument to share the history of the Stonewall Uprising, a momentous event that inspired a national LGBT civil rights movement.

The National Parks of New York Harbor were pleased to welcome a commemoration event at Stonewall National Monument earlier today.

The event's organizers requested a permit to hold today's event at Stonewall National Monument which the National Park Service (NPS) approved. The NPS does not "sponsor" first amendment events, but we do participate in the planning of permitted events to make certain they meet safety and resource protection requirements. NPS personnel often attend these events ensure they follow permit requirements.

In this case, there was some confusion about whether we would or would not speak at the event. As the senior NPS representative in the area I attended today's event and I hope that my presence underscores how important Stonewall is to us and our appreciation for the community's support of the monument.

#### Q&A

**If asked about the flag:**

The flag pole is not on federal property.

The park raised the flag on September 28 as a part of a good-faith effort to respond to community interest.

When it was determined that the flagpole is not on federal property, the flag was given to New York City Parks. They have chosen to let the flag continue to fly on the flagpole.

Jeremy K. Barnum  
Acting Chief of Public Affairs  
National Park Service  
Office: (202) 513-7262



[Facebook](#) [Twitter](#)  
[Instagram](#) [YouTube](#)

On Wed, Oct 11, 2017 at 2:17 PM, Jeremy Barnum <[jeremy\\_barnum@nps.gov](mailto:jeremy_barnum@nps.gov)> wrote:  
Not accurate. We'll work on a response with the park and share with you all before responding.

Jeremy Barnum  
Public Affairs Officer  
National Park Service

On Oct 11, 2017, at 2:03 PM, Swift, Heather <[heather\\_swift@ios.doi.gov](mailto:heather_swift@ios.doi.gov)> wrote:

-  
Heather Swift  
Department of the Interior  
@DOIPressSec  
[Heather\\_Swift@ios.doi.gov](mailto:Heather_Swift@ios.doi.gov) | [Interior\\_Press@ios.doi.gov](mailto:Interior_Press@ios.doi.gov)

----- Forwarded message -----  
From: **Fears, Darryl** <[Darryl.Fears@washpost.com](mailto:Darryl.Fears@washpost.com)>  
Date: Wed, Oct 11, 2017 at 1:49 PM  
Subject: Stonewall memorial  
To: "Swift, Heather ([heather\\_swift@ios.doi.gov](mailto:heather_swift@ios.doi.gov))"  
<[heather\\_swift@ios.doi.gov](mailto:heather_swift@ios.doi.gov)>

Hi Heather, the linked story says the Trump administration through Interior has completely disowned the Stonewall memorial for the LGQBT community and pulled representatives from the Park Service from attending. It seems no one from the federal government will be there. Is that accurate? If it isn't, could you explain in detail what is. I'm at 301.738.1555 if a call is better. - Darryl

[http://www.thenewcivilrightsmovement.com/davidbadash/trump\\_administration\\_pulls\\_support\\_for\\_historic\\_stonewall\\_national\\_monument\\_refuses\\_to\\_attend\\_dedication\\_ceremony](http://www.thenewcivilrightsmovement.com/davidbadash/trump_administration_pulls_support_for_historic_stonewall_national_monument_refuses_to_attend_dedication_ceremony)

Darryl Fears  
Staff Writer  
The Washington Post  
202.334.7511  
[darryl.fears@washpost.com](mailto:darryl.fears@washpost.com)

<winmail.dat>



Re\_Joshua - can you give Jeremy a call to conn...(1).pdf

**From:** [Laird, Joshua](#)  
**To:** [Barnum, Jeremy](#)  
**Cc:** [Ahern, Jane](#); [Anderson, Minerva](#)  
**Subject:** Re: Joshua - can you give Jeremy a call to connect with him on the TPs?  
**Date:** Wednesday, October 11, 2017 2:44:18 PM  
**Attachments:** [New Picture \(1\).bmp](#)

---

Thanks Jeremy. This is good. One note:

2nd para... should be National Parks of New York Harbor WAS (we are a single organization)

On Wed, Oct 11, 2017 at 4:26 PM, Barnum, Jeremy <[jeremy\\_barnum@nps.gov](mailto:jeremy_barnum@nps.gov)> wrote:  
Joshua,

Per our discussion, please see the updated statement below.

**Statement by Joshua Laird, Commissioner of the National Parks of New York Harbor**

It is the mission of Stonewall National Monument to share the history of the Stonewall Uprising, a momentous event that inspired a national LGBT civil rights movement.

The National Parks of New York Harbor were pleased to welcome a commemoration event at Stonewall National Monument earlier today.

The event's organizers requested a permit to hold today's event at Stonewall National Monument which the National Park Service (NPS) approved. The NPS does not "sponsor" first amendment events, but we do participate in the planning of permitted events to make certain they meet safety and resource protection requirements. NPS personnel often attend these events ensure they follow permit requirements.

In this case, there was some confusion about whether we would or would not speak at the event. As the senior NPS representative in the area I attended today's event and I hope that my presence underscores how important Stonewall is to us and our appreciation for the community's support of the monument.

**Q&A**

**If asked about the flag:**

The flag pole is not on federal property.

The park raised the flag on September 28 as a part of a good-faith effort to respond to community interest.

When it was determined that the flagpole is not on federal property, the flag was given to New York City Parks. They have chosen to let the flag continue to fly on the flagpole.

Jeremy K. Barnum  
Acting Chief of Public Affairs  
National Park Service  
Office: (202) 513-7262

On Wed, Oct 11, 2017 at 4:13 PM, Barnum, Jeremy <[jeremy\\_barnum@nps.gov](mailto:jeremy_barnum@nps.gov)> wrote:

Hi All,

I would propose the below

Statement by Joshua Laird, Commissioner of the National Parks of New York Harbor

It is the mission of Stonewall National Monument to share the history of the Stonewall Uprising, a momentous event that inspired a national LGBT civil rights movement.

The National Parks of New York Harbor was were pleased to welcome a commemoration event at Stonewall National Monument earlier today.

The event's organizers requested a permit to hold today's event at Stonewall National Monument which the National Park Service (NPS) approved. The NPS does not "sponsor" first amendment events, but we do participate in the planning of permitted events to make certain they meet safety and resource protection requirements. NPS personnel often attend these events ensure they follow permit requirements.

In this case, there was some confusion about whether we would or would not speak at the event. As the senior NPS representative in the area I attended today's event and I hope that my presence underscores how important Stonewall is to us and our appreciation for the community's support of the monument.

**Q&A**

**If asked about the flag:**

The flag pole is not on federal property, nor is it managed by the National Park Service.

The park raised the flag as a part of a good-faith effort to respond to community interest.

When it was determined that the flagpole is not on federal property, the flag was given to New York City Parks.

FIND YOUR  
**PARK** |   
[Facebook](#) [Twitter](#)  
[Instagram](#) [YouTube](#)

On Wed, Oct 11, 2017 at 4:11 PM, Ahern, Jane <[jane\\_ahern@nps.gov](mailto:jane_ahern@nps.gov)> wrote:  
I'm heading to a 4:30 appt and I don't want to slow up progress. Jeremy has some feedback on the TPs. I'm heading out the door in 5 mins at 4:15. Contact numbers:

Joshua's number is: 718-775-6038

Jeremy is at: 202-617-7973

I think those numbers are correct.

--

Jane Ahern  
National Park Service - [Northeast Region](#)  
Associate Regional Director  
[External Affairs Office](#)  
Phone: 215-597-0865  
Cell: 215-817-5870  
Check us out at:  
[www.nps.gov/nero](http://www.nps.gov/nero)



--

**Joshua Laird**  
Commissioner, National Parks of New York Harbor  
Federal Hall National Memorial  
26 Wall Street, New York, NY 10005  
tel. 212-668-5180 cell. 718-775-6038



Draft event summary.pdf



**From:** [Applebaum, Barbara](#)  
**To:** [Shirley McKinney](#); [Minerva Anderson](#); [Joshua Laird](#)  
**Subject:** Draft event summary  
**Date:** Wednesday, October 11, 2017 3:07:09 PM  
**Attachments:** [Stonewall Summary of 10112017 Flag event.docx](#)

---

Shirley, Joshua and Mindy,

Made Mindy's edits. See attached and let me know what I need to do next.

See you at tonight's event.

Barbara

--

Barbara Applebaum  
Chief of Interpretation, Education and Visitor Services  
Manhattan Sites  
26 Wall Street  
New York, NY 10005  
(212) 668-2563 (office)  
(646) 276-0123 (Cell)  
(212) 668-2899 (fax)

Stonewall Summary of 10112017 Flag event.pdf

## Summary of Stonewall National Monument First Amendment Event

**Bureau:** National Park Service  
**Topic:** Rainbow Flag first amendment event at Stonewall National Monument  
**Park:** Stonewall National Monument

### Key Points:

- Rainbow Flag was installed on September 28, 2017. Flag lanyard is 9 feet off the ground. Ladder was used to install flag.
- The October 11, 2017 event started at 12 noon and lasted until 12:30 pm. The first 15 minutes was on Federal Property and then moved over to NYC Parks' property.
- New York City Parks doesn't require a permit
- NPS, NYPD and NYC Parks staffed the event.
- Approximately 75 people attended the Flag event. Participants included community members, visitors and activists.
- More than 25 news outlets were at the event including WPIX TV, WNBC TV, WABC TV, WCBS Radio, WCBS TV, and the Gay News.
- The organizers decided not to have the National Park Service speak. They did thank the National Park Service.
- Event started with the National Anthem sung by Broadway Actor Lee Delaria. Participants put hands over their hearts or stood at attention Military Style. Extremely respectful group.
- There were several speakers who discussed National Coming Out Day, the struggle for LGBT rights and recognition, the importance of speaking out and standing up for what you believe in. Also a mention of Affordable Housing. (A local New York issue)
- After the brief speeches the group moved over to NY City property.
- National Parks of New York Harbor Commissioner Joshua Laird and Public Affairs Officer Mindy Anderson spoke with various members of the media after the event.
- Commissioner Laird and Public Affairs officer Anderson are responding to any follow up media inquiries.
- Visitors requested photographs with the rangers and passport stamps afterwards. Typical visitor contact activities.
- No incidents or issues. Returned a misplaced cell phone to one of the speakers.

## **Background:**

- On August 21, 2017, the Park received a permit application from Michael Petrelis for a First Amendment event to raise a rainbow flag in the park. Mr. Petrelis previously filed a FOIA request for documents relating to the Park's assessment of requests to raise a rainbow flag at STON.
- The Park determined that it would raise the rainbow flag itself, without a ceremony, in response to broader community requests. This was accomplished on September 28, 2017. Mr. Petrelis modified his proposed event to omit raising the flag.
- STON issued a Special Park Use permit to Mr. Petrelis for an event on October 11, 2017, which coincides with National Coming Out Day.
- Park staff are typically assigned to monitor permitted events to make certain park resources are protected.
- STON was designated a National Monument in June 2016.
- The land comprising STON was previously a NYC municipal park (Christopher Park) that was donated/transferred to the federal government prior to designation.
- The flagpole is located in a portion of the park that is outside the area transferred to the federal government. However, it falls within the larger interpretive boundary included within the 2016 National Monument designation and is managed by the NPS along with the rest of Christopher Park (see attached NM and park survey maps).
- The National Park Service is preparing a foundation document to guide planning and management of the site. The first comment period runs from September 26, 2017 through October 26, 2017.
- The National Park Service has staffed the site for the past two summers. Community members, visitors and other members of the public frequently request that we raise the rainbow flag on the flagpole.
- The City of New York and the National Park Service have a Cooperative Management Agreement. The NYC Parks Department supports the Monument by providing day-to-day maintenance.
- The flagpole was installed by the City in 1936 with a plaque dedicated to Ephraim Elmer Ellsworth, a New Yorker who was the first officer killed during the Civil War.

## **Current Status:**

- The United States, Rainbow, POW/MAI and New York City Parks Flags are currently hanging on the flagpole.
- The bottom of the lanyard is 9 feet off the ground, meaning it can only be accessed with a ladder or lift. The flags remain in place at all times and are raised/lowered only when in need of replacement due to condition.

## **Point of Contact:**

Shirley McKinney, Superintendent: [shirley\\_mckinney@nps.gov](mailto:shirley_mckinney@nps.gov) or (212) 212-825-6991

Fwd\_ From NPS.gov\_ Stonewall monument.pdf

**From:** [barbara\\_applebaum@nps.gov](mailto:barbara_applebaum@nps.gov) on behalf of [Stonewall, NPS](#)  
**To:** [Shirley McKinney](#)  
**Subject:** Fwd: From NPS.gov: Stonewall monument  
**Date:** Wednesday, October 11, 2017 3:16:07 PM

---

Email number 2. Again I will draft something for approval.

----- Forwarded message -----

From: (b) (6) (b) (6)  
Date: Wed, Oct 11, 2017 at 1:42 PM  
Subject: From NPS.gov: Stonewall monument  
To: [Stonewall@nps.gov](mailto:Stonewall@nps.gov)

Email submitted from: (b) (6) (b) (6) at /ston/learn/news.htm (UUID: 7D480F5F-C71C-35C5-700C929BDAEC969C)

Mailing Address:

(b) (6)

Lambertville, New Jersey 08530  
United States

I was very disappointed to learn that the National Park Service pulled its support for the flying of the Rainbow Flag over the Stonewall Monument today. Actually, disappointed is only a small part of it. I am angry, disheartened and disgusted by the Trump administration's assault on the LGBT community, occurring in so many different ways. The NPS claims the flag is not technically on federal land. But not only did the service decline to raise the flag itself, it also cancelled the participation of staffers scheduled to be in the ceremony--and on National Coming Out Day. This slap in the face to the LGBT community is obviously the continuation of the Trump administration's spiteful war on LGBT rights and recognition. President Obama understood the importance of this site to the equal protection of all Americans. Donald Trump and his minions recognize only narrow-minded prejudice and discrimination. What a shameful demonstration of the true "soul" of these people.

Re\_ Statement on Stonewall(1).pdf

**From:** [Bob Vogel](#)  
**To:** [Barnum, Jeremy](#)  
**Cc:** [Lisa Mendelson](#); [April Slayton](#); [Michael Reynolds](#); [Jennifer Wyse](#)  
**Subject:** Re: Statement on Stonewall  
**Date:** Wednesday, October 11, 2017 3:18:22 PM

---

Looks good!

Sent from my iPhone

On Oct 11, 2017, at 4:29 PM, Barnum, Jeremy <[jeremy\\_barnum@nps.gov](mailto:jeremy_barnum@nps.gov)> wrote:

Bob and Lisa,

We've worked with Joshua and NER on the below statement in response to any further media queries we receive related to Stonewall. Please let us know if you have any concerns.

Statement by Joshua Laird, Commissioner of the National Parks of New York Harbor

It is the mission of Stonewall National Monument to share the history of the Stonewall Uprising, a momentous event that inspired a national LGBT civil rights movement.

The National Parks of New York Harbor were pleased to welcome a commemoration event at Stonewall National Monument earlier today.

The event's organizers requested a permit to hold today's event at Stonewall National Monument which the National Park Service (NPS) approved. The NPS does not "sponsor" first amendment events, but we do participate in the planning of permitted events to make certain they meet safety and resource protection requirements. NPS personnel often attend these events ensure they follow permit requirements.

In this case, there was some confusion about whether we would or would not speak at the event. As the senior NPS representative in the area I attended today's event and I hope that my presence underscores how important Stonewall is to us and our appreciation for the community's support of the monument.

Q&A

**If asked about the flag:**

The flag pole is not on federal property.

The park raised the flag on September 28 as a part of a good-faith effort to respond to community interest.



When it was determined that the flagpole is not on federal property, the flag was given to New York City Parks. They have chosen to let the flag continue to fly on the flagpole.

Jeremy K. Barnum  
Acting Chief of Public Affairs  
National Park Service  
Office: (202) 513-7262

<New Picture (1).bmp>

[Facebook](#) [Twitter](#)  
[Instagram](#) [YouTube](#)

Fwd\_ From NPS.gov\_ Attempts to remove the Rainb....pdf

**From:** [McKinney, Shirley](#)  
**To:** [Barbara Applebaum](#)  
**Subject:** Fwd: From NPS.gov: Attempts to remove the Rainbow Flag  
**Date:** Wednesday, October 11, 2017 3:27:05 PM

---

Do NOT draft anything...

----- Forwarded message -----

**From:** **Stonewall, NPS** <[stonewall@nps.gov](mailto:stonewall@nps.gov)>  
**Date:** Wed, Oct 11, 2017 at 5:10 PM  
**Subject:** Fwd: From NPS.gov: Attempts to remove the Rainbow Flag  
**To:** Shirley McKinney <[shirley\\_mckinney@nps.gov](mailto:shirley_mckinney@nps.gov)>

A third one. Again I will draft something for your approval.

----- Forwarded message -----

**From:** (b) (6) (b) (6)  
**Date:** Wed, Oct 11, 2017 at 3:11 PM  
**Subject:** From NPS.gov: Attempts to remove the Rainbow Flag  
**To:** [stonewall@nps.gov](mailto:stonewall@nps.gov)

Email submitted from: (b) (6) (b) (6) at /ston/contacts.htm (UUID: 807F0CBF-1DD8-B71B-039079C22044D553)

Mailing Address:

(b) (6)

Cochiti Lake, NM 87083  
United States

I think it is deplorable that the current administration seems hell bent on not having the Rainbow Flag fly on National Park property. And their efforts to rescind all of the rights that have been fought for and achieved by LBGT persons in America fly in the face of all that the Stonewall National Monument stands for. (and to rescind every trace of President Obama's legacy). NOW MORE THAN EVER, WE NEED STONEWALL TO REMIND THIS NATION OF OUR LGBT HISTORY, STRUGGLES, AND THE DISCRIMINATION AND HATRED THAT MADE THE STONEWALL REBELLION NECESSARY. FLY THE RAINBOW FLAG!

--

Shirley McKinney  
Superintendent, Manhattan Sites:  
African Burial Ground, Castle Clinton, Federal Hall, General Grant, Governors Island, Hamilton Grange, Saint Paul's Church, Stonewall & Theodore Roosevelt Birthplace

26 Wall Street, NY NY 10005  
212-825-6991  
347-678-7013 (cell)



Re\_Joshua - can you give Jeremy a call to conn...(2).pdf

**From:** [Ahern, Jane](#)  
**To:** [Barnum, Jeremy](#); [Joshua Laird](#)  
**Cc:** [Anderson, Minerva](#); [Gay Vietzke](#); [John Warren](#)  
**Subject:** Re: Joshua - can you give Jeremy a call to connect with him on the TPs?  
**Date:** Wednesday, October 11, 2017 3:30:16 PM

---

All: Edited out the 'were' to 'was' so you are working off a clean copy.

## Statement by Joshua Laird, Commissioner of the National Parks of New York Harbor

It is the mission of Stonewall National Monument to share the history of the Stonewall Uprising, a momentous event that inspired a national LGBT civil rights movement.

The National Parks of New York Harbor was pleased to welcome a commemoration event at Stonewall National Monument earlier today.

The event's organizers requested a permit to hold today's event at Stonewall National Monument which the National Park Service (NPS) approved. The NPS does not "sponsor" first amendment events, but we do participate in the planning of permitted events to make certain they meet safety and resource protection requirements. NPS personnel often attend these events ensure they follow permit requirements.

In this case, there was some confusion about whether we would or would not speak at the event. As the senior NPS representative in the area I attended today's event and I hope that my presence underscores how important Stonewall is to us and our appreciation for the community's support of the monument.

### Q&A

#### **If asked about the flag:**

The flag pole is not on federal property.

The park raised the flag on September 28 as a part of a good-faith effort to respond to community interest.

When it was determined that the flagpole is not on federal property, the flag was given to New York City Parks. They have chosen to let the flag continue to fly on the flagpole.

Re\_ Joshua - can you give Jeremy a call to conn...(3).pdf

**From:** [Laird, Joshua](#)  
**To:** [Ahern, Jane](#)  
**Cc:** [Barnum, Jeremy](#); [Anderson, Minerva](#); [Gay Vietzke](#); [John Warren](#)  
**Subject:** Re: Joshua - can you give Jeremy a call to connect with him on the TPs?  
**Date:** Wednesday, October 11, 2017 3:32:53 PM

---

Thanks. I believe Jeremy is adding a bullet to the effect that we never considered withdrawing our support for the event.

On Wed, Oct 11, 2017 at 5:28 PM, Ahern, Jane <[jane\\_ahern@nps.gov](mailto:jane_ahern@nps.gov)> wrote:

All: Edited out the 'were' to 'was' so you are working off a clean copy.

### Statement by Joshua Laird, Commissioner of the National Parks of New York Harbor

It is the mission of Stonewall National Monument to share the history of the Stonewall Uprising, a momentous event that inspired a national LGBT civil rights movement.

The National Parks of New York Harbor was pleased to welcome a commemoration event at Stonewall National Monument earlier today.

The event's organizers requested a permit to hold today's event at Stonewall National Monument which the National Park Service (NPS) approved. The NPS does not "sponsor" first amendment events, but we do participate in the planning of permitted events to make certain they meet safety and resource protection requirements. NPS personnel often attend these events ensure they follow permit requirements.

In this case, there was some confusion about whether we would or would not speak at the event. As the senior NPS representative in the area I attended today's event and I hope that my presence underscores how important Stonewall is to us and our appreciation for the community's support of the monument.

#### Q&A

**If asked about the flag:**

The flag pole is not on federal property.

The park raised the flag on September 28 as a part of a good-faith effort to respond to community interest.

When it was determined that the flagpole is not on federal property, the flag was given to New York City Parks. They have chosen to let the flag continue to fly on the flagpole.

--

**Joshua Laird**  
Commissioner, National Parks of New York Harbor  
Federal Hall National Memorial  
26 Wall Street, New York, NY 10005  
tel. 212-668-5180 cell. 718-775-6038





Re\_ For DOI Review - NPS Statement on Stonewall.pdf

**From:** [Willens, Todd](#)  
**To:** [Barnum, Jeremy](#)  
**Cc:** [Laura Rigas](#); [Heather Swift](#); [Russell Newell](#); [Lisa Mendelson](#); [Jennifer Wyse](#); [Bob Vogel](#); [Maureen Foster](#); [April Slayton](#)  
**Subject:** Re: For DOI Review - NPS Statement on Stonewall  
**Date:** Wednesday, October 11, 2017 3:46:25 PM  
**Attachments:** [New Picture \(1\).bmp](#)

---

All good here. Thank you.

**Todd Willens**  
Assistant Deputy Secretary  
Acting Assistant Secretary for Fish and Wildlife and Parks  
U.S. Department of the Interior  
1849 C Street, NW -- MIB Room 6116  
Washington, DC 20240  
office: 202-208-6291

NOTE: *Every email I send or receive is subject to release under the Freedom of Information Act.*

On Wed, Oct 11, 2017 at 5:08 PM, Barnum, Jeremy <[jeremy\\_barnum@nps.gov](mailto:jeremy_barnum@nps.gov)> wrote:

Dear Todd,

In the interest of time, Laura Rigas asked that I send for your review the below statement on an event today at Stonewall National Monument that has garnered significant media attention.

NPS and the park superintendent would like to use the statement to respond to ongoing questions about today's event . We've also included brief Q&A for continued questions on the flag at the bottom.

Please let me know if you have any concerns or questions.

Best,

Jeremy K. Barnum  
Acting Chief of Public Affairs  
National Park Service  
Mobile: (202) 617-7973

### Statement by Joshua Laird, Commissioner of the National Parks of New York Harbor

It is the mission of Stonewall National Monument to share the history of the Stonewall Uprising, a momentous event that inspired a national LGBT civil rights movement. In that spirit, the National Parks of New York Harbor was pleased to welcome a commemoration event at Stonewall National Monument earlier today.

The event's organizers requested a permit to hold today's event at Stonewall National Monument which the National Park Service (NPS) approved. Suggestions that the National Park Service pulled its support for the event are false. We never pulled our support and the permit was never in question. We even staffed the event and supplied power and amplification equipment.

The NPS does not “sponsor” first amendment events, but we do participate in the planning of permitted events to make certain they meet safety and resource protection requirements. NPS personnel often attend these events ensure they follow permit requirements.

In this case, there was some confusion about whether we would or would not speak at the event. As the senior NPS representative in the area, I attended today’s event and I hope that my presence underscores how important Stonewall is to us and our appreciation for the community’s support of the monument.

#### Q&A

**If asked about the flag:**

The flag pole is not on federal property.

The park raised the flag on September 28 as a part of a good-faith effort to respond to community interest.

When it was determined that the flagpole is not on federal property, the flag was given to New York City Parks. They have chosen to let the flag continue to fly on the flagpole.

Jeremy K. Barnum  
Acting Chief of Public Affairs  
National Park Service  
Mobile: (202) 617-7973



[Facebook](#) [Twitter](#)  
[Instagram](#) [YouTube](#)

Re\_Joshua - can you give Jeremy a call to conn...(4).pdf

**From:** [Barnum, Jeremy](#)  
**To:** [Laird, Joshua](#)  
**Cc:** [Ahern, Jane](#); [Anderson, Minerva](#); [Gay Vietzke](#); [John Warren](#)  
**Subject:** Re: Joshua - can you give Jeremy a call to connect with him on the TPs?  
**Date:** Wednesday, October 11, 2017 3:48:51 PM  
**Attachments:** [New Picture \(1\).bmp](#)

---

Final DOI-cleared version below. I'll provide this to the WP reporter who reached out to DOI. Any outstanding queries on your end?

## Statement by Joshua Laird, Commissioner of the National Parks of New York Harbor

It is the mission of Stonewall National Monument to share the history of the Stonewall Uprising, a momentous event that inspired a national LGBT civil rights movement. In that spirit, the National Parks of New York Harbor was pleased to welcome a commemoration event at Stonewall National Monument earlier today.

The event's organizers requested a permit to hold today's event at Stonewall National Monument which the National Park Service (NPS) approved. Suggestions that the National Park Service pulled its support for the event are false. We never pulled our support and the permit was never in question. We even staffed the event and supplied power and amplification equipment.

The NPS does not "sponsor" first amendment events, but we do participate in the planning of permitted events to make certain they meet safety and resource protection requirements. NPS personnel often attend these events ensure they follow permit requirements.

In this case, there was some confusion about whether we would or would not speak at the event. As the senior NPS representative in the area, I attended today's event and I hope that my presence underscores how important Stonewall is to us and our appreciation for the community's support of the monument.

### Q&A

#### **If asked about the flag:**

The flag pole is not on federal property.

The park raised the flag on September 28 as a part of a good-faith effort to respond to community interest.

When it was determined that the flagpole is not on federal property, the flag was given to New York City Parks. They have chosen to let the flag continue to fly on the flagpole.

Jeremy K. Barnum  
Acting Chief of Public Affairs  
National Park Service  
Office: (202) 513-7262

**FIND YOUR  
PARK**   
[Facebook](#) [Twitter](#)  
[Instagram](#) [YouTube](#)

On Wed, Oct 11, 2017 at 5:31 PM, Laird, Joshua <[joshua\\_laird@nps.gov](mailto:joshua_laird@nps.gov)> wrote:  
Thanks. I believe Jeremy is adding a bullet to the effect that we never considered withdrawing our support for the event.

On Wed, Oct 11, 2017 at 5:28 PM, Ahern, Jane <[jane\\_ahern@nps.gov](mailto:jane_ahern@nps.gov)> wrote:  
All: Edited out the 'were' to 'was' so you are working off a clean copy.

### Statement by Joshua Laird, Commissioner of the National Parks of New York Harbor

It is the mission of Stonewall National Monument to share the history of the Stonewall Uprising, a momentous event that inspired a national LGBT civil rights movement.

The National Parks of New York Harbor was pleased to welcome a commemoration event at Stonewall National Monument earlier today.

The event's organizers requested a permit to hold today's event at Stonewall National Monument which the National Park Service (NPS) approved. The NPS does not "sponsor" first amendment events, but we do participate in the planning of permitted events to make certain they meet safety and resource protection requirements. NPS personnel often attend these events ensure they follow permit requirements.

In this case, there was some confusion about whether we would or would not speak at the event. As the senior NPS representative in the area I attended today's event and I hope that my presence underscores how important Stonewall is to us and our appreciation for the community's support of the monument.

#### Q&A

##### **If asked about the flag:**

The flag pole is not on federal property.

The park raised the flag on September 28 as a part of a good-faith effort to respond to community interest.

When it was determined that the flagpole is not on federal property, the flag was given to New York City Parks. They have chosen to let the flag continue to fly on the flagpole.

--

**Joshua Laird**

Commissioner, National Parks of New York Harbor  
Federal Hall National Memorial

[26 Wall Street, New York, NY 10005](https://www.nps.gov/nyharbor)

tel. 212-668-5180 cell. 718-775-6038

FIND YOUR  
PARK





Re\_Joshua - can you give Jeremy a call to conn...(5).pdf

**From:** [Laird, Joshua](#)  
**To:** [Minerva Anderson](#)  
**Subject:** Re: Joshua - can you give Jeremy a call to connect with him on the TPs?  
**Date:** Wednesday, October 11, 2017 3:57:21 PM  
**Attachments:** [New Picture \(1\).bmp](#)

---

Okay. I am otherwise good with this. I just spoke with Jeremy.

On Wed, Oct 11, 2017 at 5:53 PM, Minerva Anderson <[minerva\\_anderson@nps.gov](mailto:minerva_anderson@nps.gov)> wrote:  
Asked Jeremy to add "to" in front of ensure in third paragraph.  
Mindy

Sent from my iPhone

Begin forwarded message:

**From:** "Barnum, Jeremy" <[jeremy\\_barnum@nps.gov](mailto:jeremy_barnum@nps.gov)>  
**Date:** October 11, 2017 at 5:47:23 PM EDT  
**To:** "Laird, Joshua" <[joshua\\_laird@nps.gov](mailto:joshua_laird@nps.gov)>  
**Cc:** "Ahern, Jane" <[jane\\_ahern@nps.gov](mailto:jane_ahern@nps.gov)>, "Anderson, Minerva" <[minerva\\_anderson@nps.gov](mailto:minerva_anderson@nps.gov)>, Gay Vietzke <[gay\\_vietzke@nps.gov](mailto:gay_vietzke@nps.gov)>, John Warren <[john\\_warren@nps.gov](mailto:john_warren@nps.gov)>  
**Subject:** **Re: Joshua - can you give Jeremy a call to connect with him on the TPs?**

Final DOI-cleared version below. I'll provide this to the WP reporter who reached out to DOI. Any outstanding queries on your end?

Statement by Joshua Laird, Commissioner of the National Parks of New York Harbor

It is the mission of Stonewall National Monument to share the history of the Stonewall Uprising, a momentous event that inspired a national LGBT civil rights movement. In that spirit, the National Parks of New York Harbor was pleased to welcome a commemoration event at Stonewall National Monument earlier today.

The event's organizers requested a permit to hold today's event at Stonewall National Monument which the National Park Service (NPS) approved. Suggestions that the National Park Service pulled its support for the event are false. We never pulled our support and the permit was never in question. We even staffed the event and supplied power and amplification equipment.

The NPS does not "sponsor" first amendment events, but we do participate in the planning of permitted events to make certain they meet safety and resource protection requirements. NPS personnel often attend these events ensure they follow permit requirements.

In this case, there was some confusion about whether we would or would not speak at the event. As the senior NPS representative in the area, I attended today's event and I hope that my presence underscores how important Stonewall is to us and our appreciation for the community's support of the monument.

#### Q&A

#### **If asked about the flag:**

The flag pole is not on federal property.

The park raised the flag on September 28 as a part of a good-faith effort to respond to community interest.

When it was determined that the flagpole is not on federal property, the flag was given to New York City Parks. They have chosen to let the flag continue to fly on the flagpole.

Jeremy K. Barnum  
Acting Chief of Public Affairs  
National Park Service  
Office: (202) 513-7262

**FIND YOUR  
PARK**   
[Facebook](#) [Twitter](#)  
[Instagram](#) [YouTube](#)

On Wed, Oct 11, 2017 at 5:31 PM, Laird, Joshua <[joshua\\_laird@nps.gov](mailto:joshua_laird@nps.gov)> wrote:

Thanks. I believe Jeremy is adding a bullet to the effect that we never considered withdrawing our support for the event.

On Wed, Oct 11, 2017 at 5:28 PM, Ahern, Jane <[jane\\_ahern@nps.gov](mailto:jane_ahern@nps.gov)> wrote:

All: Edited out the 'were' to 'was' so you are working off a clean copy.

#### Statement by Joshua Laird, Commissioner of the National Parks of New York Harbor

It is the mission of Stonewall National Monument to share the history of the Stonewall Uprising, a momentous event that inspired a national LGBT civil rights movement.

The National Parks of New York Harbor was pleased to welcome a commemoration event at Stonewall National Monument earlier today.

The event's organizers requested a permit to hold today's event at Stonewall National Monument which the National Park Service (NPS) approved. The NPS does not "sponsor" first amendment events, but we

do participate in the planning of permitted events to make certain they meet safety and resource protection requirements. NPS personnel often attend these events ensure they follow permit requirements.

In this case, there was some confusion about whether we would or would not speak at the event. As the senior NPS representative in the area I attended today's event and I hope that my presence underscores how important Stonewall is to us and our appreciation for the community's support of the monument.

**Q&A**

**If asked about the flag:**

The flag pole is not on federal property.

The park raised the flag on September 28 as a part of a good-faith effort to respond to community interest.

When it was determined that the flagpole is not on federal property, the flag was given to New York City Parks. They have chosen to let the flag continue to fly on the flagpole.

--

**Joshua Laird**

Commissioner, National Parks of New York Harbor  
Federal Hall National Memorial  
[26 Wall Street, New York, NY 10005](https://www.nps.gov/nyoh)  
tel. 212-668-5180 cell. 718-775-6038



--

**Joshua Laird**

Commissioner, National Parks of New York Harbor  
Federal Hall National Memorial  
26 Wall Street, New York, NY 10005  
tel. 212-668-5180 cell. 718-775-6038



Re\_Joshua - can you give Jeremy a call to conn...(6).pdf

**From:** [Barnum, Jeremy](#)  
**To:** [Minerva Anderson](#)  
**Subject:** Re: Joshua - can you give Jeremy a call to connect with him on the TPs?  
**Date:** Wednesday, October 11, 2017 4:52:48 PM  
**Attachments:** [New Picture \(1\).bmp](#)

---

Thanks!

Jeremy K. Barnum  
Acting Chief of Public Affairs  
National Park Service  
Office: (202) 513-7262

**FIND YOUR  
PARK**   
[Facebook](#) [Twitter](#)  
[Instagram](#) [YouTube](#)

On Wed, Oct 11, 2017 at 5:51 PM, Minerva Anderson <[minerva\\_anderson@nps.gov](mailto:minerva_anderson@nps.gov)> wrote:  
Third paragraph need to add "to" in front of ensure.

Sent from my iPhone

On Oct 11, 2017, at 5:47 PM, Barnum, Jeremy <[jeremy\\_barnum@nps.gov](mailto:jeremy_barnum@nps.gov)> wrote:

Final DOI-cleared version below. I'll provide this to the WP reporter who reached out to DOI. Any outstanding queries on your end?

**Statement by Joshua Laird, Commissioner of the National Parks of New  
York Harbor**

It is the mission of Stonewall National Monument to share the history of the Stonewall Uprising, a momentous event that inspired a national LGBT civil rights movement. In that spirit, the National Parks of New York Harbor was pleased to welcome a commemoration event at Stonewall National Monument earlier today.

The event's organizers requested a permit to hold today's event at Stonewall National Monument which the National Park Service (NPS) approved. Suggestions that the National Park Service pulled its support for the event are false. We never pulled our support and the permit was never in question. We even staffed the event and supplied power and amplification equipment.

The NPS does not "sponsor" first amendment events, but we do participate in the planning of permitted events to make certain they meet safety and resource protection requirements. NPS personnel often attend these events ensure they follow permit requirements.

In this case, there was some confusion about whether we would or would not

speak at the event. As the senior NPS representative in the area, I attended today's event and I hope that my presence underscores how important Stonewall is to us and our appreciation for the community's support of the monument.

#### Q&A

#### **If asked about the flag:**

The flag pole is not on federal property.

The park raised the flag on September 28 as a part of a good-faith effort to respond to community interest.

When it was determined that the flagpole is not on federal property, the flag was given to New York City Parks. They have chosen to let the flag continue to fly on the flagpole.

Jeremy K. Barnum  
Acting Chief of Public Affairs  
National Park Service  
Office: (202) 513-7262



On Wed, Oct 11, 2017 at 5:31 PM, Laird, Joshua <[joshua\\_laird@nps.gov](mailto:joshua_laird@nps.gov)> wrote:

Thanks. I believe Jeremy is adding a bullet to the effect that we never considered withdrawing our support for the event.

On Wed, Oct 11, 2017 at 5:28 PM, Ahern, Jane <[jane\\_ahern@nps.gov](mailto:jane_ahern@nps.gov)> wrote:

All: Edited out the 'were' to 'was' so you are working off a clean copy.

#### Statement by Joshua Laird, Commissioner of the National Parks of New York Harbor

It is the mission of Stonewall National Monument to share the history of the Stonewall Uprising, a momentous event that inspired a national LGBT civil rights movement.

The National Parks of New York Harbor was pleased to welcome a commemoration event at Stonewall National Monument earlier today.

The event's organizers requested a permit to hold today's event at Stonewall National Monument which the National Park Service (NPS) approved. The NPS does not "sponsor" first amendment events, but we do participate in the planning of permitted events to make certain they

meet safety and resource protection requirements. NPS personnel often attend these events ensure they follow permit requirements.

In this case, there was some confusion about whether we would or would not speak at the event. As the senior NPS representative in the area I attended today's event and I hope that my presence underscores how important Stonewall is to us and our appreciation for the community's support of the monument.

#### Q&A

#### **If asked about the flag:**

The flag pole is not on federal property.

The park raised the flag on September 28 as a part of a good-faith effort to respond to community interest.

When it was determined that the flagpole is not on federal property, the flag was given to New York City Parks. They have chosen to let the flag continue to fly on the flagpole.

--

#### **Joshua Laird**

Commissioner, National Parks of New York Harbor

Federal Hall National Memorial

[26 Wall Street, New York, NY 10005](https://www.nps.gov/nyoh)

tel. 212-668-5180 cell. 718-775-6038

**FIND YOUR  
PARK**





Fwd\_ For DOI Review - NPS Statement on Stonewall.pdf

**From:** [Barnum, Jeremy](#)  
**To:** [Maureen Foster](#)  
**Subject:** Fwd: For DOI Review - NPS Statement on Stonewall  
**Date:** Wednesday, October 11, 2017 4:58:27 PM  
**Attachments:** [New Picture \(1\).bmp](#)

---

Inadvertently sent this to your old NPS email.

Jeremy K. Barnum  
Acting Chief of Public Affairs  
National Park Service  
Office: (202) 513-7262

**FIND YOUR  
PARK**   
[Facebook](#) [Twitter](#)  
[Instagram](#) [YouTube](#)

----- Forwarded message -----

**From:** **Barnum, Jeremy** <[jeremy\\_barnum@nps.gov](mailto:jeremy_barnum@nps.gov)>  
**Date:** Wed, Oct 11, 2017 at 5:08 PM  
**Subject:** For DOI Review - NPS Statement on Stonewall  
**To:** Todd Willens <[todd\\_willens@ios.doi.gov](mailto:todd_willens@ios.doi.gov)>  
**Cc:** Laura Rigas <[laura\\_rigas@ios.doi.gov](mailto:laura_rigas@ios.doi.gov)>, Heather Swift <[heather\\_swift@ios.doi.gov](mailto:heather_swift@ios.doi.gov)>, Russell Newell <[russell\\_newell@ios.doi.gov](mailto:russell_newell@ios.doi.gov)>, Lisa Mendelson <[lisa\\_mendelson-ielmi@nps.gov](mailto:lisa_mendelson-ielmi@nps.gov)>, Jennifer Wyse <[jennifer\\_wyse@nps.gov](mailto:jennifer_wyse@nps.gov)>, Bob Vogel <[bob\\_vogel@nps.gov](mailto:bob_vogel@nps.gov)>, Maureen Foster <[maureen\\_foster@nps.gov](mailto:maureen_foster@nps.gov)>, April Slayton <[april\\_slayton@nps.gov](mailto:april_slayton@nps.gov)>

Dear Todd,

In the interest of time, Laura Rigas asked that I send for your review the below statement on an event today at Stonewall National Monument that has garnered significant media attention.

NPS and the park superintendent would like to use the statement to respond to ongoing questions about today's event . We've also included brief Q&A for continued questions on the flag at the bottom.

Please let me know if you have any concerns or questions.

Best,

Jeremy K. Barnum  
Acting Chief of Public Affairs  
National Park Service  
Mobile: (202) 617-7973

Statement by Joshua Laird, Commissioner of the National Parks of New York Harbor

It is the mission of Stonewall National Monument to share the history of the Stonewall

Uprising, a momentous event that inspired a national LGBT civil rights movement. In that spirit, the National Parks of New York Harbor was pleased to welcome a commemoration event at Stonewall National Monument earlier today.

The event's organizers requested a permit to hold today's event at Stonewall National Monument which the National Park Service (NPS) approved. Suggestions that the National Park Service pulled its support for the event are false. We never pulled our support and the permit was never in question. We even staffed the event and supplied power and amplification equipment.

The NPS does not "sponsor" first amendment events, but we do participate in the planning of permitted events to make certain they meet safety and resource protection requirements. NPS personnel often attend these events ensure they follow permit requirements.

In this case, there was some confusion about whether we would or would not speak at the event. As the senior NPS representative in the area, I attended today's event and I hope that my presence underscores how important Stonewall is to us and our appreciation for the community's support of the monument.

#### Q&A

#### **If asked about the flag:**

The flag pole is not on federal property.

The park raised the flag on September 28 as a part of a good-faith effort to respond to community interest.

When it was determined that the flagpole is not on federal property, the flag was given to New York City Parks. They have chosen to let the flag continue to fly on the flagpole.

Jeremy K. Barnum  
Acting Chief of Public Affairs  
National Park Service  
Mobile: (202) 617-7973

**FIND YOUR  
PARK**   
[Facebook](#) [Twitter](#)  
[Instagram](#) [YouTube](#)

Re\_Joshua - can you give Jeremy a call to conn...(7).pdf

**From:** [Barnum, Jeremy](#)  
**To:** [Minerva Anderson](#)  
**Subject:** Re: Joshua - can you give Jeremy a call to connect with him on the TPs?  
**Date:** Wednesday, October 11, 2017 5:03:37 PM  
**Attachments:** [New Picture \(1\).bmp](#)

---

Thanks!

Jeremy K. Barnum  
Acting Chief of Public Affairs  
National Park Service  
Office: (202) 513-7262

**FIND YOUR  
PARK**   
[Facebook](#) [Twitter](#)  
[Instagram](#) [YouTube](#)

On Wed, Oct 11, 2017 at 5:51 PM, Minerva Anderson <[minerva\\_anderson@nps.gov](mailto:minerva_anderson@nps.gov)> wrote:  
Third paragraph need to add "to" in front of ensure.

Sent from my iPhone

On Oct 11, 2017, at 5:47 PM, Barnum, Jeremy <[jeremy\\_barnum@nps.gov](mailto:jeremy_barnum@nps.gov)> wrote:

Final DOI-cleared version below. I'll provide this to the WP reporter who reached out to DOI. Any outstanding queries on your end?

**Statement by Joshua Laird, Commissioner of the National Parks of New  
York Harbor**

It is the mission of Stonewall National Monument to share the history of the Stonewall Uprising, a momentous event that inspired a national LGBT civil rights movement. In that spirit, the National Parks of New York Harbor was pleased to welcome a commemoration event at Stonewall National Monument earlier today.

The event's organizers requested a permit to hold today's event at Stonewall National Monument which the National Park Service (NPS) approved. Suggestions that the National Park Service pulled its support for the event are false. We never pulled our support and the permit was never in question. We even staffed the event and supplied power and amplification equipment.

The NPS does not "sponsor" first amendment events, but we do participate in the planning of permitted events to make certain they meet safety and resource protection requirements. NPS personnel often attend these events ensure they follow permit requirements.

In this case, there was some confusion about whether we would or would not

speak at the event. As the senior NPS representative in the area, I attended today's event and I hope that my presence underscores how important Stonewall is to us and our appreciation for the community's support of the monument.

#### Q&A

#### **If asked about the flag:**

The flag pole is not on federal property.

The park raised the flag on September 28 as a part of a good-faith effort to respond to community interest.

When it was determined that the flagpole is not on federal property, the flag was given to New York City Parks. They have chosen to let the flag continue to fly on the flagpole.

Jeremy K. Barnum  
Acting Chief of Public Affairs  
National Park Service  
Office: (202) 513-7262



On Wed, Oct 11, 2017 at 5:31 PM, Laird, Joshua <[joshua\\_laird@nps.gov](mailto:joshua_laird@nps.gov)> wrote:

Thanks. I believe Jeremy is adding a bullet to the effect that we never considered withdrawing our support for the event.

On Wed, Oct 11, 2017 at 5:28 PM, Ahern, Jane <[jane\\_ahern@nps.gov](mailto:jane_ahern@nps.gov)> wrote:

All: Edited out the 'were' to 'was' so you are working off a clean copy.

#### Statement by Joshua Laird, Commissioner of the National Parks of New York Harbor

It is the mission of Stonewall National Monument to share the history of the Stonewall Uprising, a momentous event that inspired a national LGBT civil rights movement.

The National Parks of New York Harbor was pleased to welcome a commemoration event at Stonewall National Monument earlier today.

The event's organizers requested a permit to hold today's event at Stonewall National Monument which the National Park Service (NPS) approved. The NPS does not "sponsor" first amendment events, but we do participate in the planning of permitted events to make certain they

meet safety and resource protection requirements. NPS personnel often attend these events ensure they follow permit requirements.

In this case, there was some confusion about whether we would or would not speak at the event. As the senior NPS representative in the area I attended today's event and I hope that my presence underscores how important Stonewall is to us and our appreciation for the community's support of the monument.

#### Q&A

#### **If asked about the flag:**

The flag pole is not on federal property.

The park raised the flag on September 28 as a part of a good-faith effort to respond to community interest.

When it was determined that the flagpole is not on federal property, the flag was given to New York City Parks. They have chosen to let the flag continue to fly on the flagpole.

--

#### **Joshua Laird**

Commissioner, National Parks of New York Harbor

Federal Hall National Memorial

[26 Wall Street, New York, NY 10005](https://www.nps.gov/nyoh)

tel. 212-668-5180 cell. 718-775-6038

**FIND YOUR  
PARK**



Re\_ Joshua - can you give Jeremy a call to conn...(8).pdf



**From:** [Joshua Laird](#)  
**To:** [Minerva Anderson](#)  
**Subject:** Re: Joshua - can you give Jeremy a call to connect with him on the TPs?  
**Date:** Wednesday, October 11, 2017 5:55:11 PM  
**Attachments:** [New Picture \(1\).bmp](#)

---

Thanks for all your support today. I would not have made it through the day without your help.

---

**Joshua Laird**

Commissioner, National Parks of New York Harbor  
[Federal Hall National Memorial](#)  
[26 Wall Street, New York, NY 10005](#)  
tel. [212-668-5180](#) cell. [718-775-6038](#)



Sent from my iPhone

On Oct 11, 2017, at 6:47 PM, Minerva Anderson <[minerva\\_anderson@nps.gov](mailto:minerva_anderson@nps.gov)> wrote:

Yes-- he sent a thank you my way. Think it's spot-on.

Sent from my iPhone

On Oct 11, 2017, at 5:56 PM, Laird, Joshua <[joshua\\_laird@nps.gov](mailto:joshua_laird@nps.gov)> wrote:

Okay. I am otherwise good with this. I just spoke with Jeremy.

On Wed, Oct 11, 2017 at 5:53 PM, Minerva Anderson  
<[minerva\\_anderson@nps.gov](mailto:minerva_anderson@nps.gov)> wrote:

Asked Jeremy to add "to" in front of ensure in third paragraph.  
Mindy

Sent from my iPhone

Begin forwarded message:

**From:** "Barnum, Jeremy" <[jeremy\\_barnum@nps.gov](mailto:jeremy_barnum@nps.gov)>  
**Date:** October 11, 2017 at 5:47:23 PM EDT  
**To:** "Laird, Joshua" <[joshua\\_laird@nps.gov](mailto:joshua_laird@nps.gov)>  
**Cc:** "Ahern, Jane" <[jane\\_ahern@nps.gov](mailto:jane_ahern@nps.gov)>, "Anderson, Minerva" <[minerva\\_anderson@nps.gov](mailto:minerva_anderson@nps.gov)>,

Gay Vietzke <[gay\\_vietzke@nps.gov](mailto:gay_vietzke@nps.gov)>, John Warren  
<[john\\_warren@nps.gov](mailto:john_warren@nps.gov)>

**Subject: Re: Joshua - can you give Jeremy a call to connect with him on the TPs?**

Final DOI-cleared version below. I'll provide this to the WP reporter who reached out to DOI. Any outstanding queries on your end?

**Statement by Joshua Laird, Commissioner of the  
National Parks of New York Harbor**

It is the mission of Stonewall National Monument to share the history of the Stonewall Uprising, a momentous event that inspired a national LGBT civil rights movement. In that spirit, the National Parks of New York Harbor was pleased to welcome a commemoration event at Stonewall National Monument earlier today.

The event's organizers requested a permit to hold today's event at Stonewall National Monument which the National Park Service (NPS) approved. Suggestions that the National Park Service pulled its support for the event are false. We never pulled our support and the permit was never in question. We even staffed the event and supplied power and amplification equipment.

The NPS does not "sponsor" first amendment events, but we do participate in the planning of permitted events to make certain they meet safety and resource protection requirements. NPS personnel often attend these events ensure they follow permit requirements.

In this case, there was some confusion about whether we would or would not speak at the event. As the senior NPS representative in the area, I attended today's event and I hope that my presence underscores how important Stonewall is to us and our appreciation for the community's support of the monument.

**Q&A**

**If asked about the flag:**

The flag pole is not on federal property.

The park raised the flag on September 28 as a part of a good-faith effort to respond to community interest.

When it was determined that the flagpole is not on federal property, the flag was given to New York City Parks. They have chosen to let the flag continue to fly on the flagpole.

Jeremy K. Barnum  
Acting Chief of Public Affairs  
National Park Service  
Office: (202) 513-7262

**FIND YOUR  
PARK**   
[Facebook](#) [Twitter](#)  
[Instagram](#) [YouTube](#)

On Wed, Oct 11, 2017 at 5:31 PM, Laird, Joshua  
<[joshua\\_laird@nps.gov](mailto:joshua_laird@nps.gov)> wrote:

Thanks. I believe Jeremy is adding a bullet to the effect that we never considered withdrawing our support for the event.

On Wed, Oct 11, 2017 at 5:28 PM, Ahern, Jane  
<[jane\\_ahern@nps.gov](mailto:jane_ahern@nps.gov)> wrote:

All: Edited out the 'were' to 'was' so you are working off a clean copy.

**Statement by Joshua Laird, Commissioner  
of the National Parks of New York Harbor**

It is the mission of Stonewall National Monument to share the history of the Stonewall Uprising, a momentous event that inspired a national LGBT civil rights movement.

The National Parks of New York Harbor was pleased to welcome a commemoration event at Stonewall National Monument earlier today.

The event's organizers requested a permit to hold today's event at Stonewall National Monument which the National Park Service (NPS) approved. The NPS does not "sponsor" first amendment events, but we do participate in the planning of permitted events to make certain they meet safety and resource

protection requirements. NPS personnel often attend these events ensure they follow permit requirements.

In this case, there was some confusion about whether we would or would not speak at the event. As the senior NPS representative in the area I attended today's event and I hope that my presence underscores how important Stonewall is to us and our appreciation for the community's support of the monument.

**Q&A**

**If asked about the flag:**

The flag pole is not on federal property.

The park raised the flag on September 28 as a part of a good-faith effort to respond to community interest.

When it was determined that the flagpole is not on federal property, the flag was given to New York City Parks. They have chosen to let the flag continue to fly on the flagpole.

--  
**Joshua Laird**  
Commissioner, National Parks of New York Harbor  
Federal Hall National Memorial  
[26 Wall Street, New York, NY 10005](https://www.nps.gov/nyohr)  
tel. 212-668-5180 cell. 718-775-6038



--  
**Joshua Laird**  
Commissioner, National Parks of New York Harbor  
Federal Hall National Memorial  
26 Wall Street, New York, NY 10005  
tel. 212-668-5180 cell. 718-775-6038



Re\_Joshua - can you give Jeremy a call to conn...(9).pdf

**From:** [Minerva Anderson](#)  
**To:** [Joshua Laird](#)  
**Subject:** Re: Joshua - can you give Jeremy a call to connect with him on the TPs?  
**Date:** Wednesday, October 11, 2017 5:56:57 PM  
**Attachments:** [New Picture \(1\).bmp](#)

---

Sent from my iPhone

On Oct 11, 2017, at 7:48 PM, Joshua Laird <[joshua\\_laird@nps.gov](mailto:joshua_laird@nps.gov)> wrote:

Thanks for all your support today. I would not have made it through the day without your help.

---

**Joshua Laird**  
Commissioner, National Parks of New York Harbor  
[Federal Hall National Memorial](#)  
[26 Wall Street, New York, NY 10005](#)  
tel. [212-668-5180](tel:212-668-5180) cell. [718-775-6038](tel:718-775-6038)



Sent from my iPhone

On Oct 11, 2017, at 6:47 PM, Minerva Anderson <[minerva\\_anderson@nps.gov](mailto:minerva_anderson@nps.gov)> wrote:

Yes-- he sent a thank you my way. Think it's spot-on.

Sent from my iPhone

On Oct 11, 2017, at 5:56 PM, Laird, Joshua <[joshua\\_laird@nps.gov](mailto:joshua_laird@nps.gov)> wrote:

Okay. I am otherwise good with this. I just spoke with Jeremy.

On Wed, Oct 11, 2017 at 5:53 PM, Minerva Anderson <[minerva\\_anderson@nps.gov](mailto:minerva_anderson@nps.gov)> wrote:

Asked Jeremy to add "to" in front of ensure in third paragraph.  
Mindy

Sent from my iPhone

Begin forwarded message:

**From:** "Barnum, Jeremy"  
<[jeremy\\_barnum@nps.gov](mailto:jeremy_barnum@nps.gov)>  
**Date:** October 11, 2017 at 5:47:23 PM  
EDT  
**To:** "Laird, Joshua"  
<[joshua\\_laird@nps.gov](mailto:joshua_laird@nps.gov)>  
**Cc:** "Ahern, Jane"  
<[jane\\_ahern@nps.gov](mailto:jane_ahern@nps.gov)>, "Anderson,  
Minerva" <[minerva\\_anderson@nps.gov](mailto:minerva_anderson@nps.gov)>,  
Gay Vietzke <[gay\\_vietzke@nps.gov](mailto:gay_vietzke@nps.gov)>,  
John Warren <[john\\_warren@nps.gov](mailto:john_warren@nps.gov)>  
**Subject: Re: Joshua - can you give  
Jeremy a call to connect with him on  
the TPs?**

Final DOI-cleared version below. I'll provide this to the WP reporter who reached out to DOI. Any outstanding queries on your end?

Statement by Joshua Laird,  
Commissioner of the National Parks of  
New York Harbor

It is the mission of Stonewall National Monument to share the history of the Stonewall Uprising, a momentous event that inspired a national LGBT civil rights movement. In that spirit, the National Parks of New York Harbor was pleased to welcome a commemoration event at Stonewall National Monument earlier today.

The event's organizers requested a permit to hold today's event at Stonewall National Monument which the National Park Service (NPS) approved. Suggestions that the National Park Service pulled its support for the event are false. We never pulled our support and the permit was never in question. We even staffed the event and



supplied power and amplification equipment.

The NPS does not “sponsor” first amendment events, but we do participate in the planning of permitted events to make certain they meet safety and resource protection requirements. NPS personnel often attend these events ensure they follow permit requirements.

In this case, there was some confusion about whether we would or would not speak at the event. As the senior NPS representative in the area, I attended today’s event and I hope that my presence underscores how important Stonewall is to us and our appreciation for the community’s support of the monument.

Q&A

**If asked about the flag:**

The flag pole is not on federal property.

The park raised the flag on September 28 as a part of a good-faith effort to respond to community interest.

When it was determined that the flagpole is not on federal property, the flag was given to New York City Parks. They have chosen to let the flag continue to fly on the flagpole.

Jeremy K. Barnum  
Acting Chief of Public Affairs  
National Park Service  
Office: (202) 513-7262

**FIND YOUR  
PARK**   
[Facebook](#) [Twitter](#)  
[Instagram](#) [YouTube](#)

On Wed, Oct 11, 2017 at 5:31 PM, Laird, Joshua <[joshua\\_laird@nps.gov](mailto:joshua_laird@nps.gov)> wrote:  
| Thanks. I believe Jeremy is adding a

bullet to the effect that we never considered withdrawing our support for the event.

On Wed, Oct 11, 2017 at 5:28 PM, Ahern, Jane <[jane\\_ahern@nps.gov](mailto:jane_ahern@nps.gov)> wrote:

All: Edited out the 'were' to 'was' so you are working off a clean copy.

**Statement by Joshua Laird,  
Commissioner of the National  
Parks of New York Harbor**

It is the mission of Stonewall National Monument to share the history of the Stonewall Uprising, a momentous event that inspired a national LGBT civil rights movement.

The National Parks of New York Harbor was pleased to welcome a commemoration event at Stonewall National Monument earlier today.

The event's organizers requested a permit to hold today's event at Stonewall National Monument which the National Park Service (NPS) approved. The NPS does not "sponsor" first amendment events, but we do participate in the planning of permitted events to make certain they meet safety and resource protection requirements. NPS personnel often attend these events ensure they follow permit requirements.

In this case, there was some confusion about whether we would or would not speak at the event. As the senior NPS representative in the area I attended today's event and I hope that my presence underscores how important

Stonewall is to us and our appreciation for the community's support of the monument.

**Q&A**

**If asked about the flag:**

The flag pole is not on federal property.

The park raised the flag on September 28 as a part of a good-faith effort to respond to community interest.

When it was determined that the flagpole is not on federal property, the flag was given to New York City Parks. They have chosen to let the flag continue to fly on the flagpole.

--

**Joshua Laird**

Commissioner, National Parks of New York Harbor  
Federal Hall National Memorial

[26 Wall Street, New York, NY 10005](https://www.nps.gov/ny10005)

tel. 212-668-5180 cell. 718-775-6038



--

**Joshua Laird**

Commissioner, National Parks of New York Harbor  
Federal Hall National Memorial

26 Wall Street, New York, NY 10005

tel. 212-668-5180 cell. 718-775-6038



Fwd\_ From NPS.gov\_ Rainbow Flag on the Stonewal....pdf

**From:** [barbara\\_applebaum@nps.gov](mailto:barbara_applebaum@nps.gov) on behalf of [Stonewall, NPS](#)  
**To:** [Shirley McKinney](#)  
**Subject:** Fwd: From NPS.gov: Rainbow Flag on the Stonewall Momument in NYC  
**Date:** Wednesday, October 11, 2017 5:59:18 PM

---

One of three emails to STON inbox today. I will draft something for approval tomorrow.

----- Forwarded message -----

**From:** (b) (6) (b) (6)  
**Date:** Wed, Oct 11, 2017 at 11:09 AM  
**Subject:** From NPS.gov: Rainbow Flag on the Stonewall Momument in NYC  
**To:** [stonewall@nps.gov](mailto:stonewall@nps.gov)

Email submitted from: (b) (6) (b) (6) at /ston/contacts.htm (UUID: 77D581E8-1DD8-B71B-098EC44C1BDE53BF)

Mailing Address:

(b) (6)

Deer Park, New York 11729  
USA

I object and offended by the Rainbow Flag flying on my National Stonewall Momument celebrating LBGT. I want the flag removed I am deeply offended.

Re\_Draft event summary.pdf

**From:** [McKinney, Shirley](#)  
**To:** [Joshua Laird](#); [Minerva \(Mindy\) Anderson](#)  
**Cc:** [Barbara Applebaum](#)  
**Subject:** Re: Draft event summary  
**Date:** Wednesday, October 11, 2017 6:35:11 PM  
**Attachments:** [Stonewall Summary of 10112017 Flag event.sym.edits.docx](#)

---

Minerva/Joshua... See attached my two cents...

On Wed, Oct 11, 2017 at 5:06 PM, Applebaum, Barbara <[barbara\\_applebaum@nps.gov](mailto:barbara_applebaum@nps.gov)> wrote:

Shirley, Joshua and Mindy,

Made Mindy's edits. See attached and let me know what I need to do next.

See you at tonight's event.

Barbara

--

Barbara Applebaum  
Chief of Interpretation, Education and Visitor Services  
Manhattan Sites  
26 Wall Street  
New York, NY 10005  
(212) 668-2563 (office)  
(646) 276-0123 (Cell)  
(212) 668-2899 (fax)

--

Shirley McKinney  
Superintendent, Manhattan Sites:  
African Burial Ground, Castle Clinton, Federal Hall, General Grant, Governors Island, Hamilton Grange, Saint Paul's Church, Stonewall & Theodore Roosevelt Birthplace  
26 Wall Street, NY NY 10005  
212-825-6991  
347-678-7013 (cell)



Stonewall Summary of 10112017 Flag event.sym.pdf



**Summary of Stonewall National Monument First Amendment Event  
October 11, 2017**

- The event began at 12 noon inside Christopher Park (federal property).
- Event was hosted by Ann Northrop (Journalist, Host GAY USA) and began with the National Anthem sung by Broadway Actor Lee Delaria. Participants were respectful, placed their hands over their hearts and/or stood at attention “military style”.
- Remarks were made by speakers selected by the organizers in Christopher Park. Leslie Cagan, longtime community activist, Co-Chair, The National March on Washington for Lesbian and Gay Right -1987; Kiara St. James, Executive Director, New York Trans Advocacy Group (NYTAG); Michael Petrelis (permittee and longtime HIV/AIDS and LGBTQ Activist, Leader of the Effort to Raise the Rainbow Flag Over Stonewall National Monument.
- The organizers decided at the last minute not to have the National Park Service representative speak, however they did publically thank the National Park Service
- The speakers discussed National Coming Out Day, the struggle for LGBT rights and recognition, the importance of speaking out and lack of affordable housing-(a NYC issue)
- After 15 minutes of speaking, the organizers invited the participants to relocate outside of Christopher Park to the area near the flagpole (NYC Department of Parks property) where musical selections were performed by Cantor Steve Zeidenberg, Congregation Beit Simchat Torah, NYC.
- NYC Department of Parks did not require a permit for this component of the event.
- NPS, NYPD and NYC Parks were present for the duration of the event.
- Approximately 75 people were in attendance. Participants included community members, visitors and activists.
- More than 25 news outlets were at the event including WPIX TV, WNBC TV, WABC TV, WCBS Radio, WCBS TV, and the Gay News.
- National Parks of New York Harbor Commissioner Joshua Laird and Public Affairs Officer Mindy Anderson spoke with various members of the media after the event.
- Commissioner Laird is responding to any follow up media inquiries.
- Event activities concluded at 12:30pm. Many participants requested photographs with the rangers and passport stamps. No incidents or issues observed or reported.

**Point of Contact:**

Shirley McKinney, Superintendent: [shirley\\_mckinney@nps.gov](mailto:shirley_mckinney@nps.gov) or (212) 212-825-6991

Trump terminates support for National Park Serv....pdf

**From:** [Suzanne McCarthy](#)  
**To:** [Shirley McKinney](#); [Joshua Laird](#); [Minerva Anderson](#)  
**Subject:** Trump terminates support for National Park Service Rainbow Flag ceremony at Stonewall  
**Date:** Wednesday, October 11, 2017 7:34:31 PM

---

<https://shar.es/1VLK7O>

Sent using ShareThis

Sent from my iPad

Draft event summary(1).pdf

**From:** [Applebaum, Barbara](#)  
**To:** [Shirley McKinney](#); [Minerva Anderson](#); [Joshua Laird](#)  
**Subject:** Draft event summary  
**Date:** Wednesday, October 11, 2017 8:24:55 PM  
**Attachments:** [Stonewall Summary of 10112017 Flag event.docx](#)

---

Shirley, Joshua and Mindy,

Made Mindy's edits. See attached and let me know what I need to do next.

See you at tonight's event.

Barbara

--

Barbara Applebaum  
Chief of Interpretation, Education and Visitor Services  
Manhattan Sites  
26 Wall Street  
New York, NY 10005  
(212) 668-2563 (office)  
(646) 276-0123 (Cell)  
(212) 668-2899 (fax)

Stonewall Summary of 10112017 Flag event\_1.pdf

## Summary of Stonewall National Monument First Amendment Event

**Bureau:** National Park Service  
**Topic:** Rainbow Flag first amendment event at Stonewall National Monument  
**Park:** Stonewall National Monument

### Key Points:

- Rainbow Flag was installed on September 28, 2017. Flag lanyard is 9 feet off the ground. Ladder was used to install flag.
- The October 11, 2017 event started at 12 noon and lasted until 12:30 pm. The first 15 minutes was on Federal Property and then moved over to NYC Parks' property.
- New York City Parks doesn't require a permit
- NPS, NYPD and NYC Parks staffed the event.
- Approximately 75 people attended the Flag event. Participants included community members, visitors and activists.
- More than 25 news outlets were at the event including WPIX TV, WNBC TV, WABC TV, WCBS Radio, WCBS TV, and the Gay News.
- The organizers decided not to have the National Park Service speak. They did thank the National Park Service.
- Event started with the National Anthem sung by Broadway Actor Lee Delaria. Participants put hands over their hearts or stood at attention Military Style. Extremely respectful group.
- There were several speakers who discussed National Coming Out Day, the struggle for LGBT rights and recognition, the importance of speaking out and standing up for what you believe in. Also a mention of Affordable Housing. (A local New York issue)
- After the brief speeches the group moved over to NY City property.
- National Parks of New York Harbor Commissioner Joshua Laird and Public Affairs Officer Mindy Anderson spoke with various members of the media after the event.
- Commissioner Laird and Public Affairs officer Anderson are responding to any follow up media inquiries.
- Visitors requested photographs with the rangers and passport stamps afterwards. Typical visitor contact activities.
- No incidents or issues. Returned a misplaced cell phone to one of the speakers.

**Background:**

- On August 21, 2017, the Park received a permit application from Michael Petrelis for a First Amendment event to raise a rainbow flag in the park. Mr. Petrelis previously filed a FOIA request for documents relating to the Park's assessment of requests to raise a rainbow flag at STON.
- The Park determined that it would raise the rainbow flag itself, without a ceremony, in response to broader community requests. This was accomplished on September 28, 2017. Mr. Petrelis modified his proposed event to omit raising the flag.
- STON issued a Special Park Use permit to Mr. Petrelis for an event on October 11, 2017, which coincides with National Coming Out Day.
- Park staff are typically assigned to monitor permitted events to make certain park resources are protected.
- STON was designated a National Monument in June 2016.
- The land comprising STON was previously a NYC municipal park (Christopher Park) that was donated/transferred to the federal government prior to designation.
- The flagpole is located in a portion of the park that is outside the area transferred to the federal government. However, it falls within the larger interpretive boundary included within the 2016 National Monument designation and is managed by the NPS along with the rest of Christopher Park (see attached NM and park survey maps).
- The National Park Service is preparing a foundation document to guide planning and management of the site. The first comment period runs from September 26, 2017 through October 26, 2017.
- The National Park Service has staffed the site for the past two summers. Community members, visitors and other members of the public frequently request that we raise the rainbow flag on the flagpole.
- The City of New York and the National Park Service have a Cooperative Management Agreement. The NYC Parks Department supports the Monument by providing day-to-day maintenance.
- The flagpole was installed by the City in 1936 with a plaque dedicated to Ephraim Elmer Ellsworth, a New Yorker who was the first officer killed during the Civil War.

**Current Status:**

- The United States, Rainbow, POW/MAI and New York City Parks Flags are currently hanging on the flagpole.
- The bottom of the lanyard is 9 feet off the ground, meaning it can only be accessed with a ladder or lift. The flags remain in place at all times and are raised/lowered only when in need of replacement due to condition.

**Point of Contact:**

Shirley McKinney, Superintendent: [shirley\\_mckinney@nps.gov](mailto:shirley_mckinney@nps.gov) or (212) 212-825-6991