


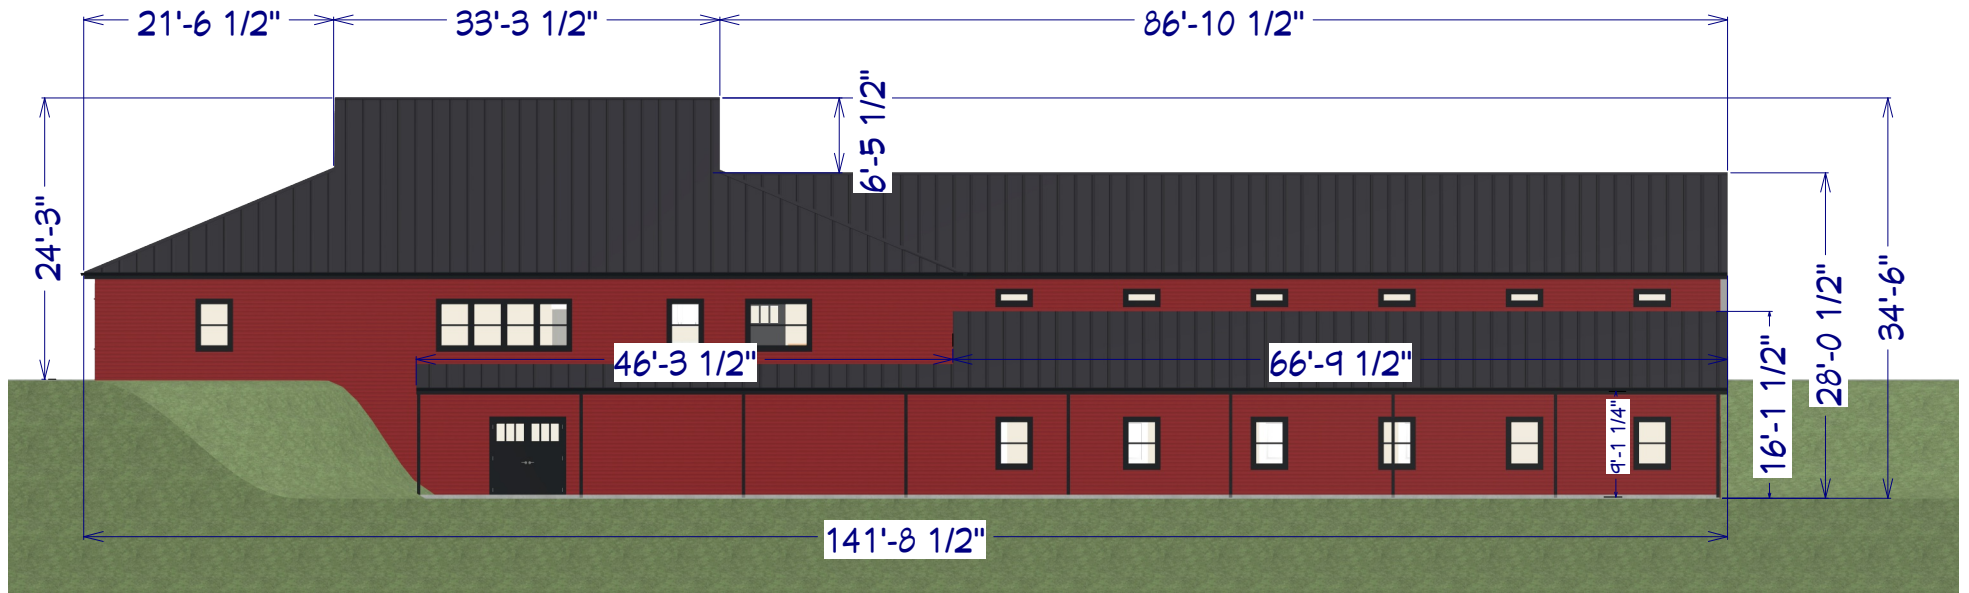


Exterior Elevation Left




Exterior Elevation Front



Exterior Elevation Right

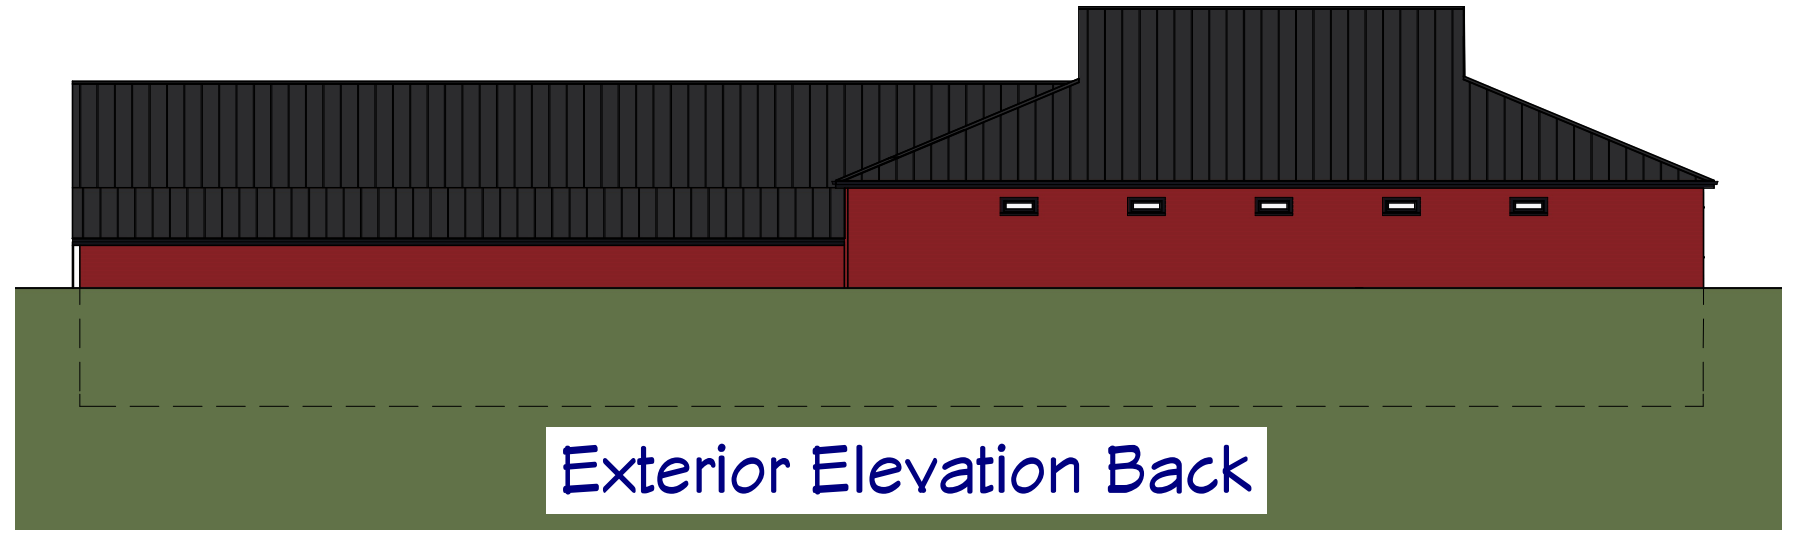

Exterior Elevation Back

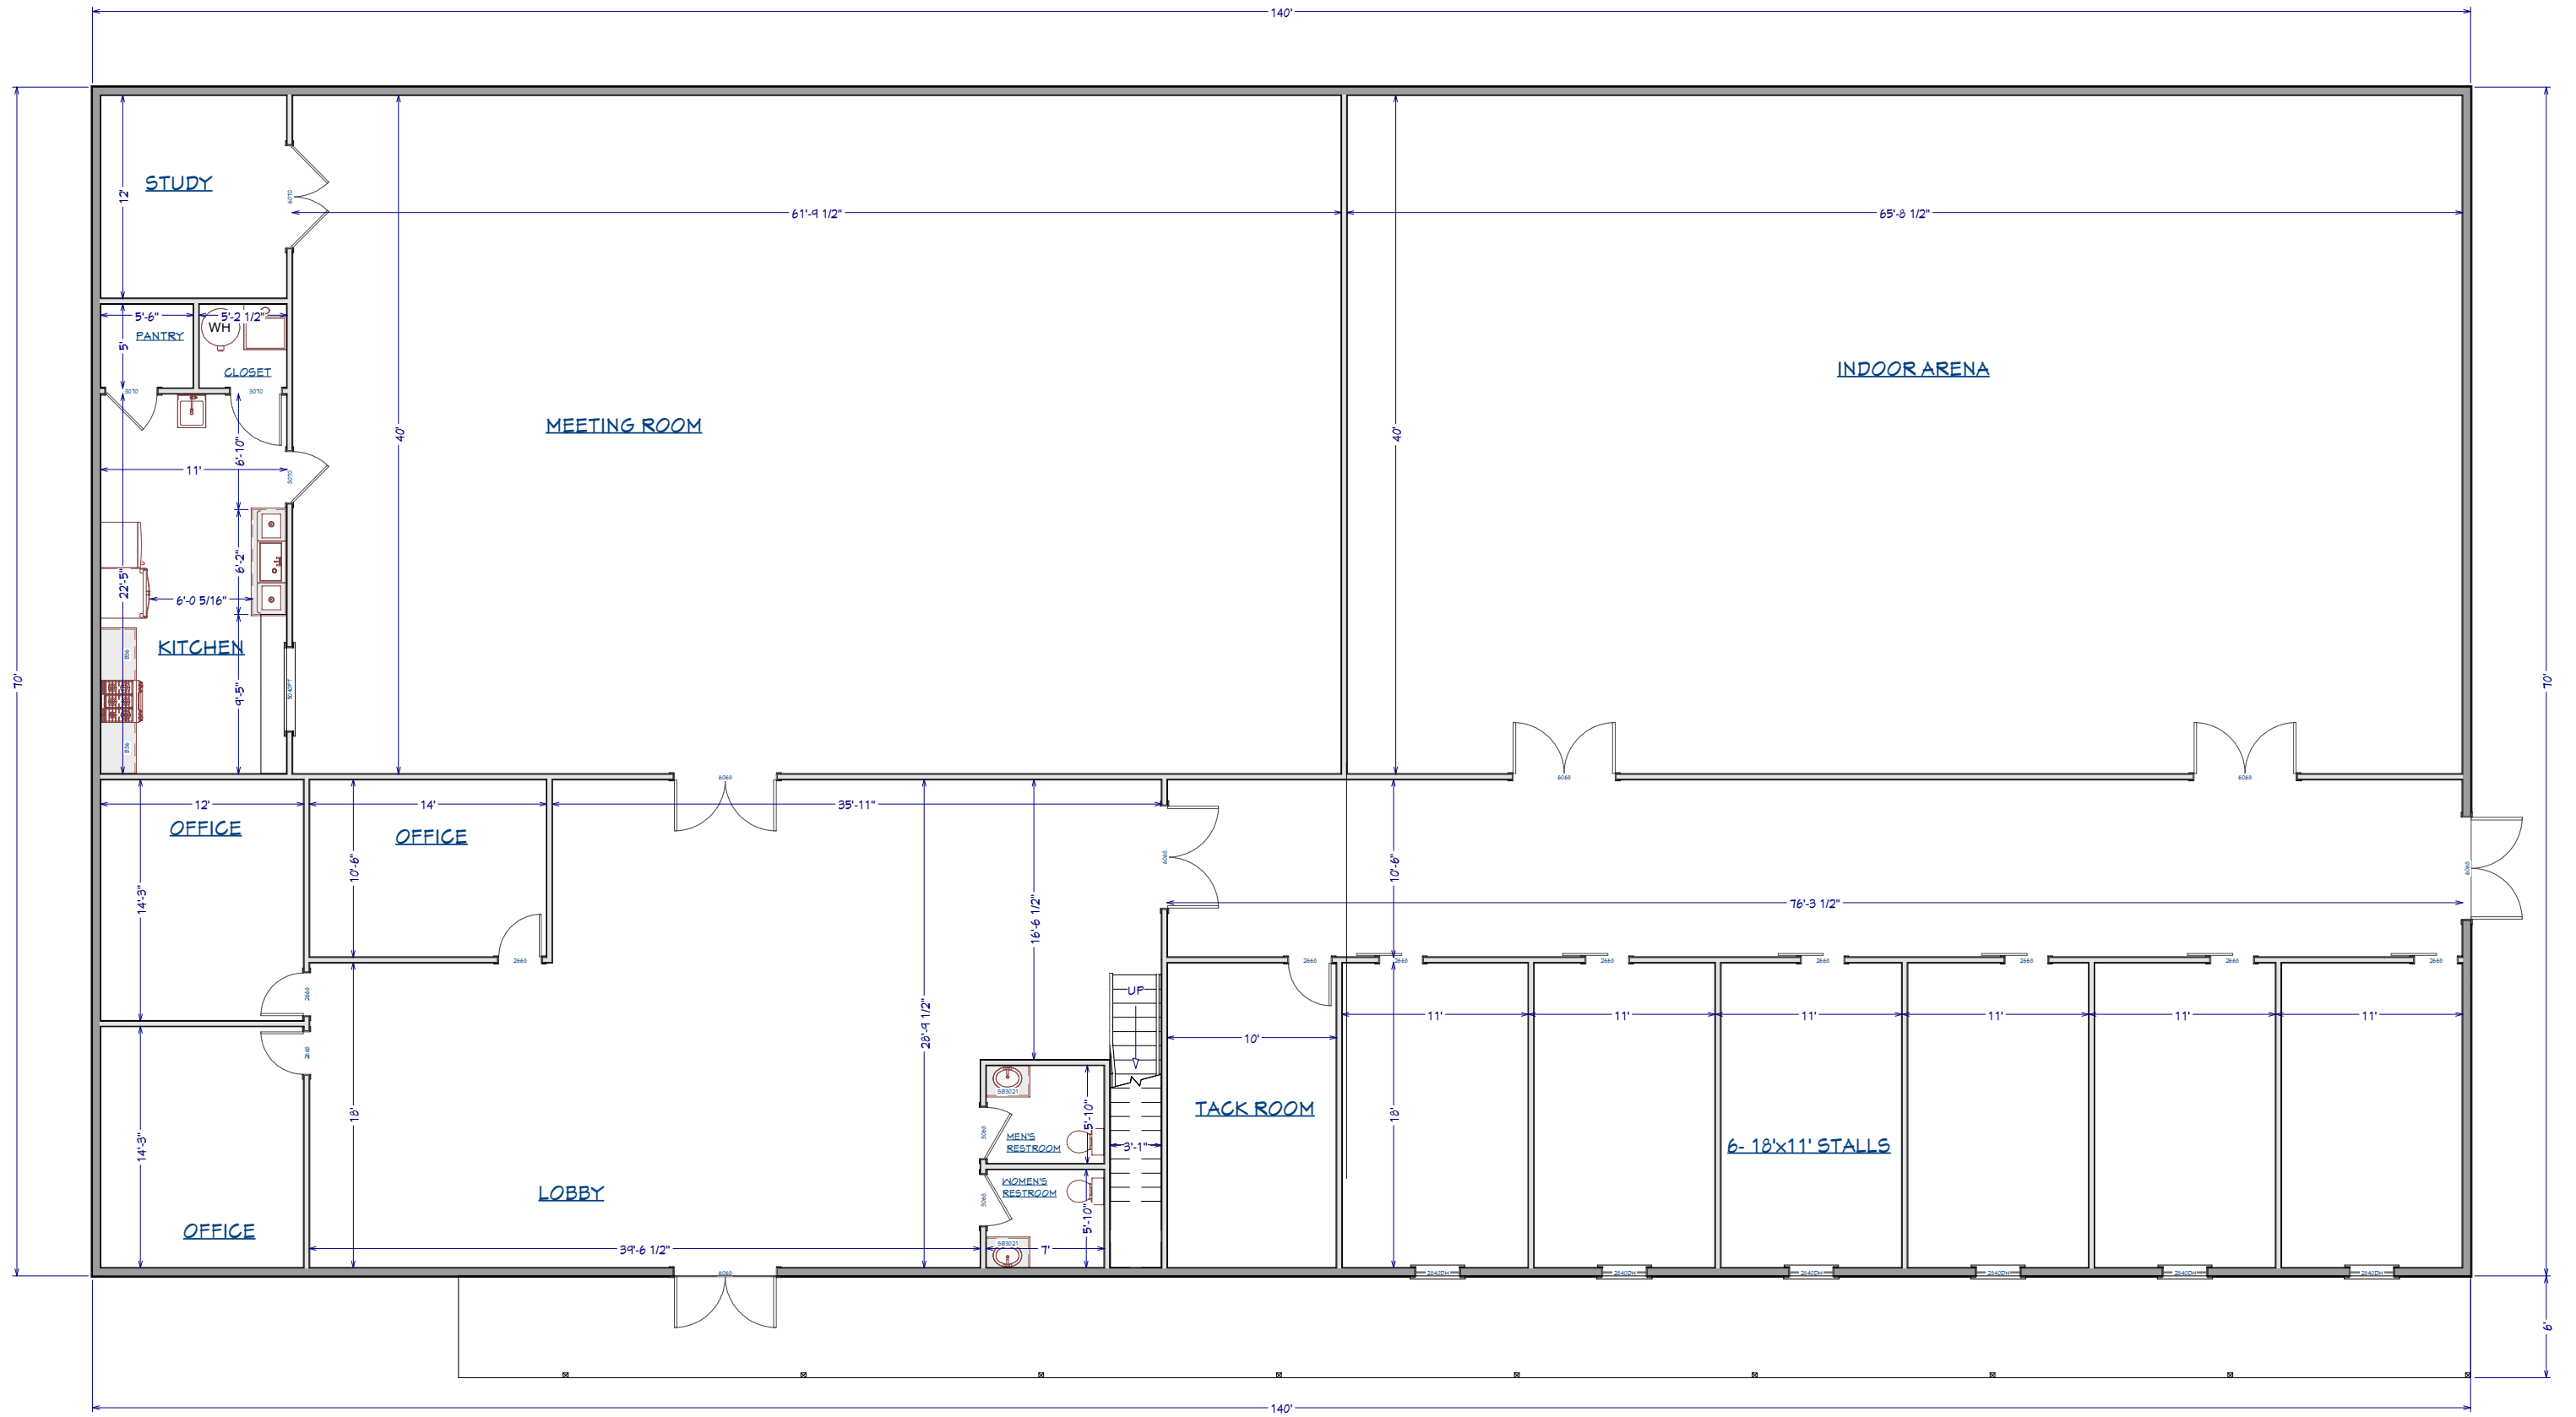

LIVING AREA

