

Chester Creek Complex Re-Vitalization Ideas

General Obligation Bond ideas 2024



16th Ave

E 16th Ave

E 16th Ave

E 16th Ave

E 16th Ave

E 16th Ave

Harocho's A

Chester Creek Sports Complex

Mulcahy Baseball Stadium

Kosinski Fields

Sullivan Arena

ATM

Ben Boeke Indoor Ice Arenas

Anchorage Football Stadium

Bonnie Cusack Outdoor Ice Skating Arena
Temporarily closed

Bonnie Cusack Memorial Rink Center

Google


Chester Creek

Creek Trail

Fenceline Ex

Chester Creek Trail

Ken
of An

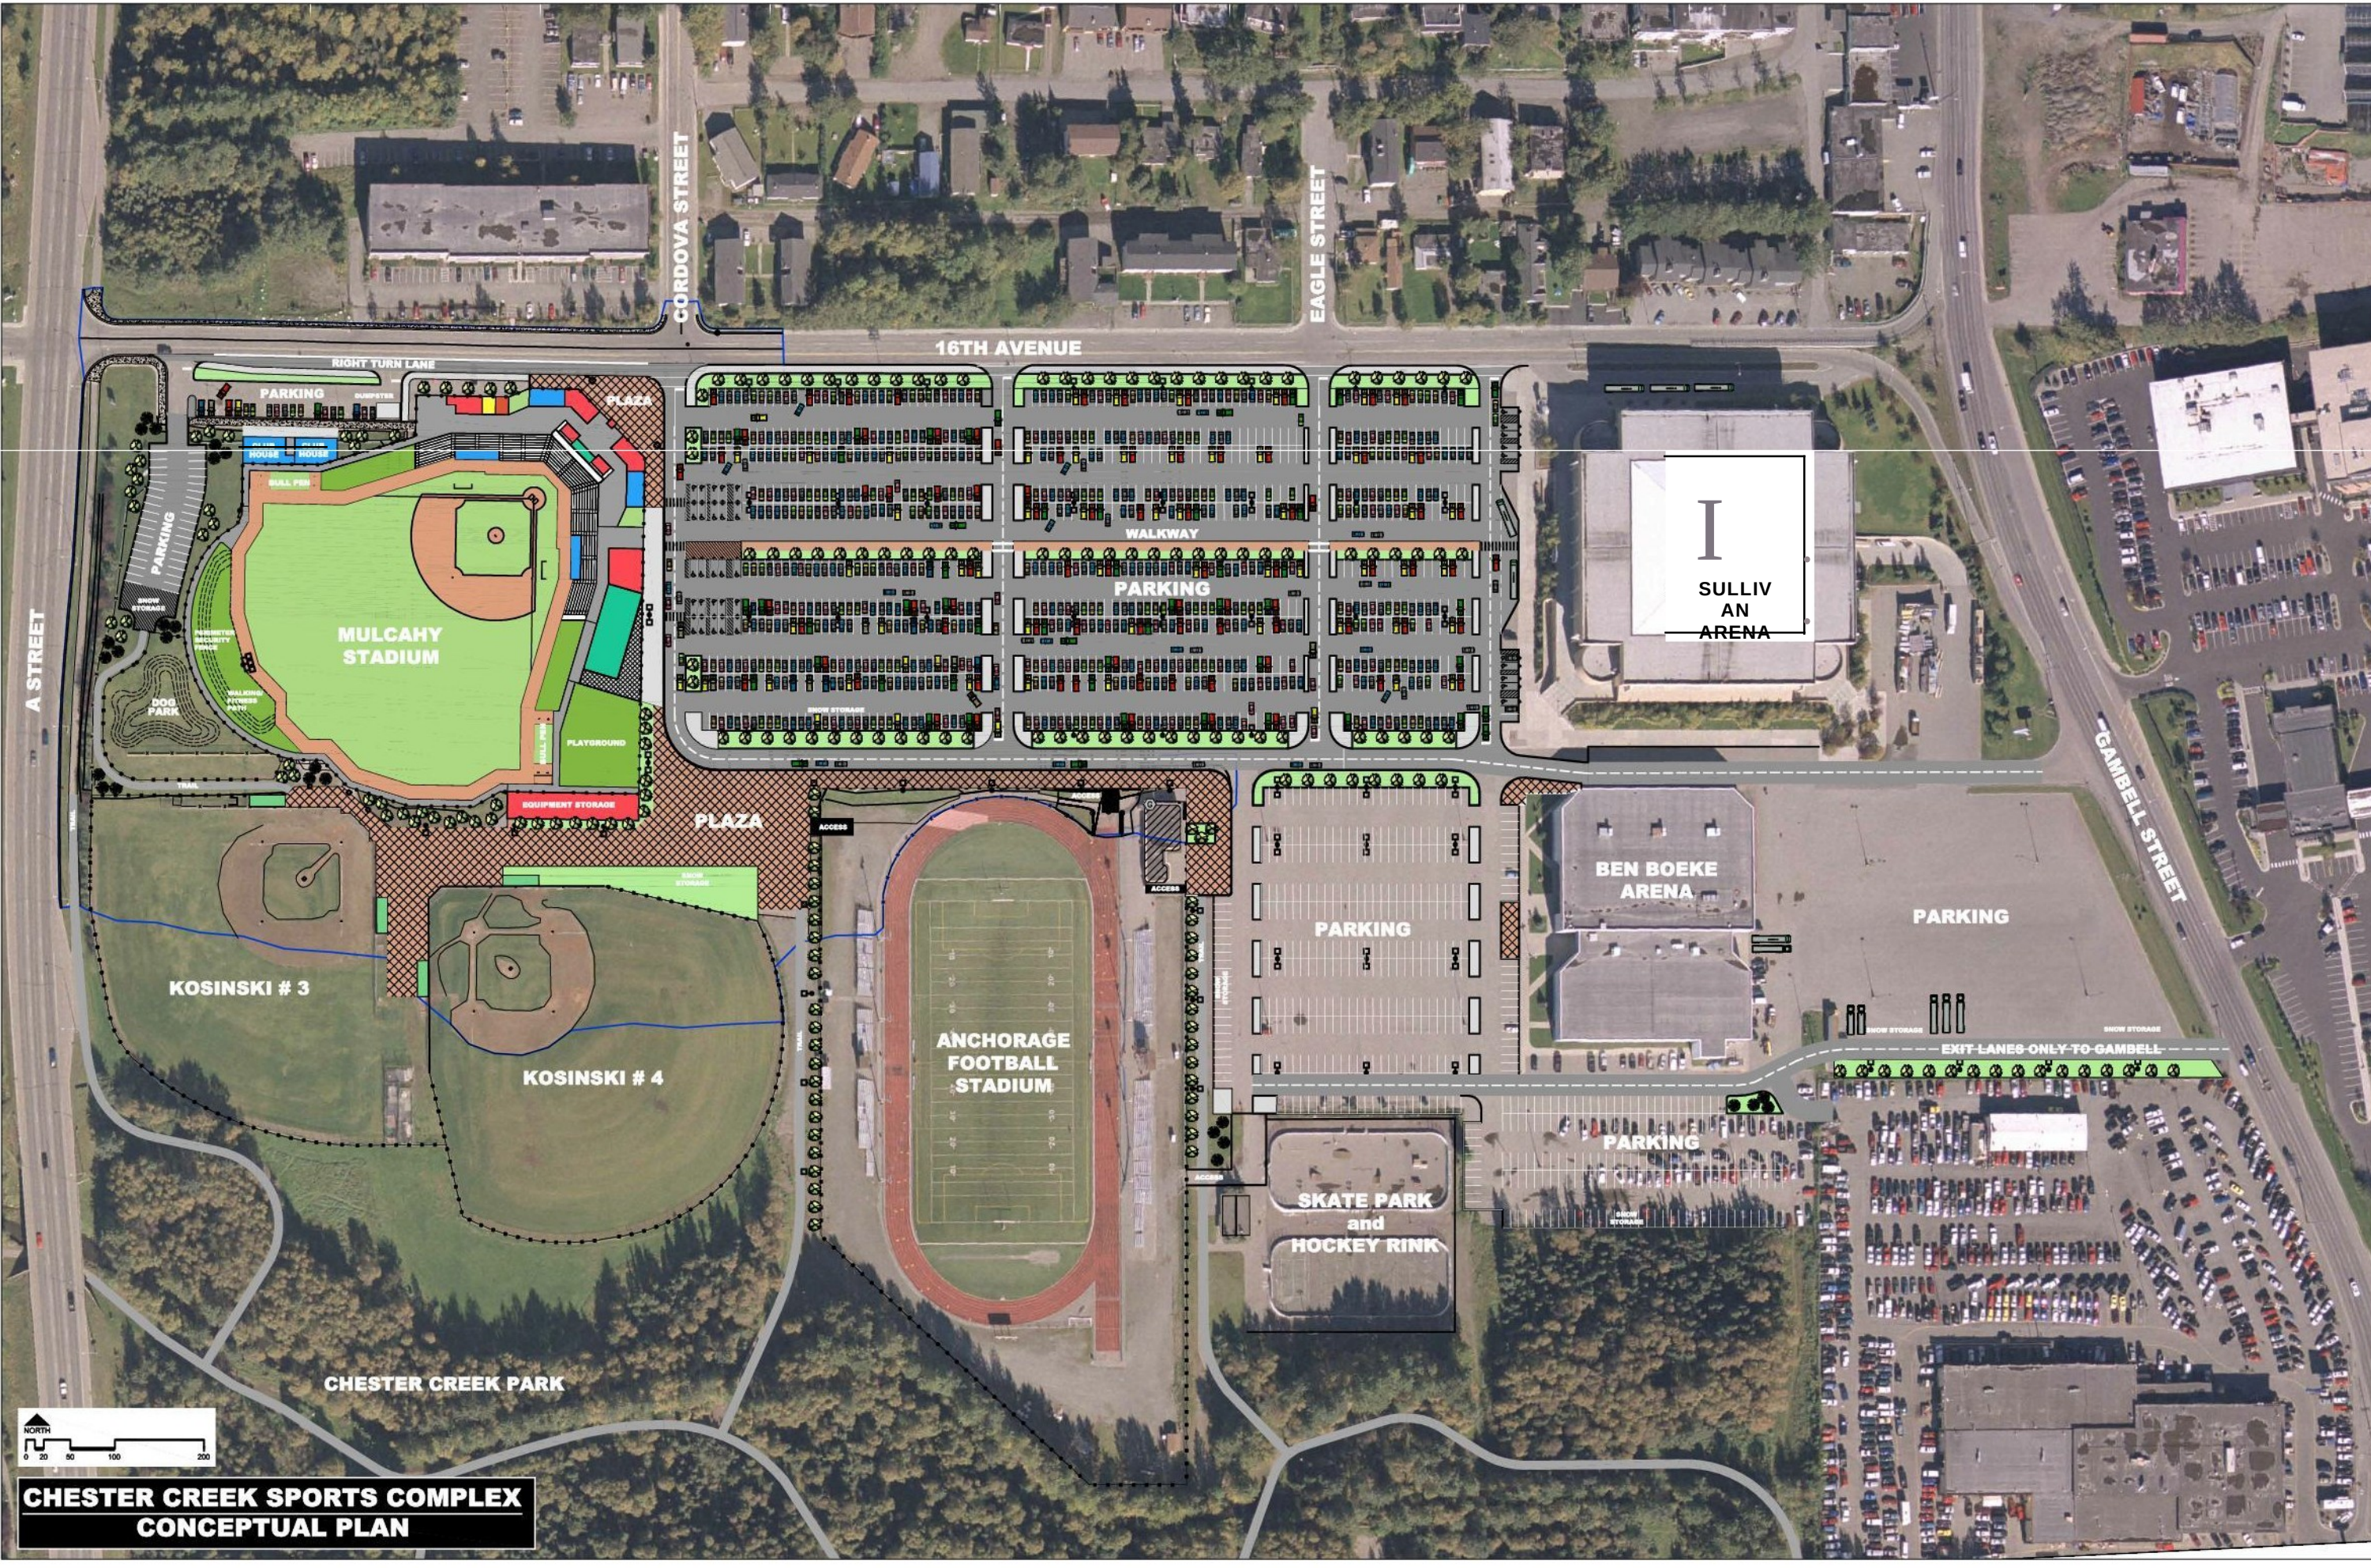



**CHESTER CREEK SPORTS COMPLEX
CONCEPTUAL PLAN**

Date: 08 Feb 2013
 Drawn: [Name]
 Checked: [Name]
 Sheet No: 1378808

**CONCEPTUAL PLAN-CHESTER CREEK
ATHLETIC FIELD AND PARKING
IMPROVEMENTS**
 MUNICIPALITY OF ANCHORAGE

This plan is for illustrative purposes
 Only and is subject to change



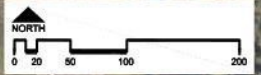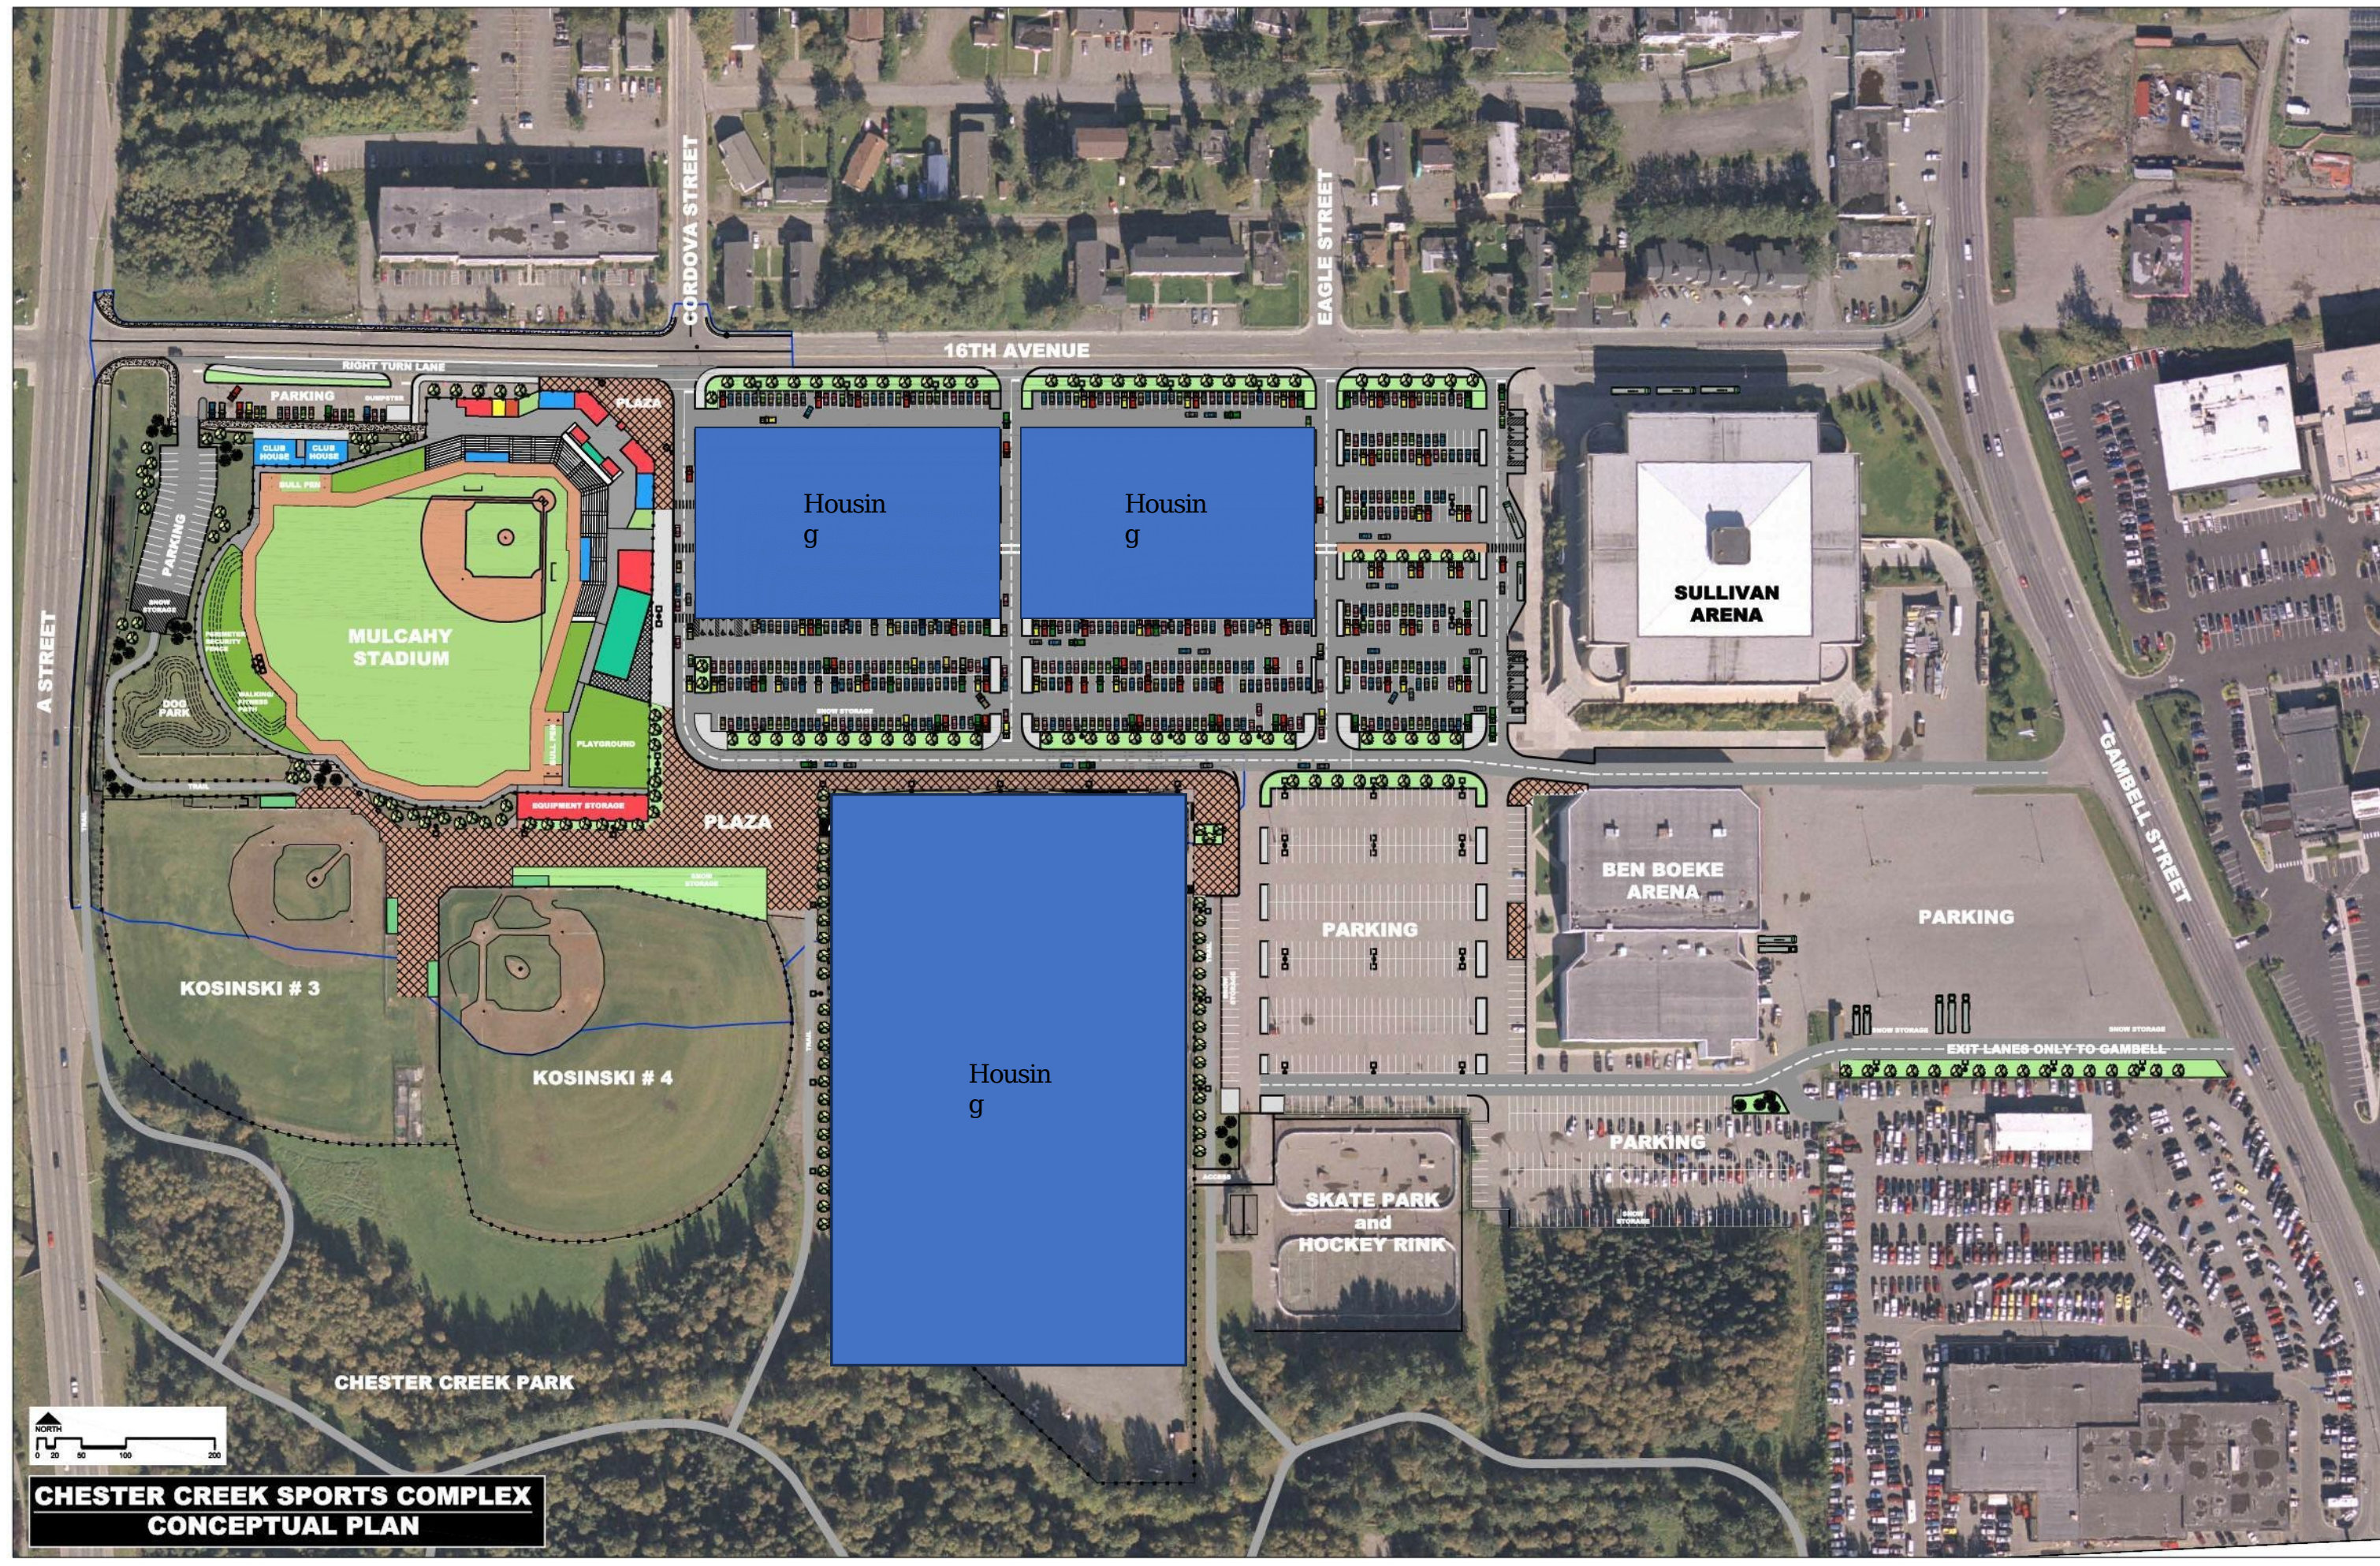

**CHESTER CREEK SPORTS COMPLEX
CONCEPTUAL PLAN**

Sheet No.: 01 Feb 2013



Date: 01 Feb 2013
 Drawn: [Name]
 Checked: [Name]
 USKH W/O: 1378800

**CONCEPTUAL PLAN-CHESTER CREEK
ATHLETIC FIELD AND PARKING
IMPROVEMENTS**

MUNICIPALITY OF ANCHORAGE


This plan is for illustrative purposes only and is subject to change



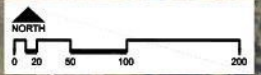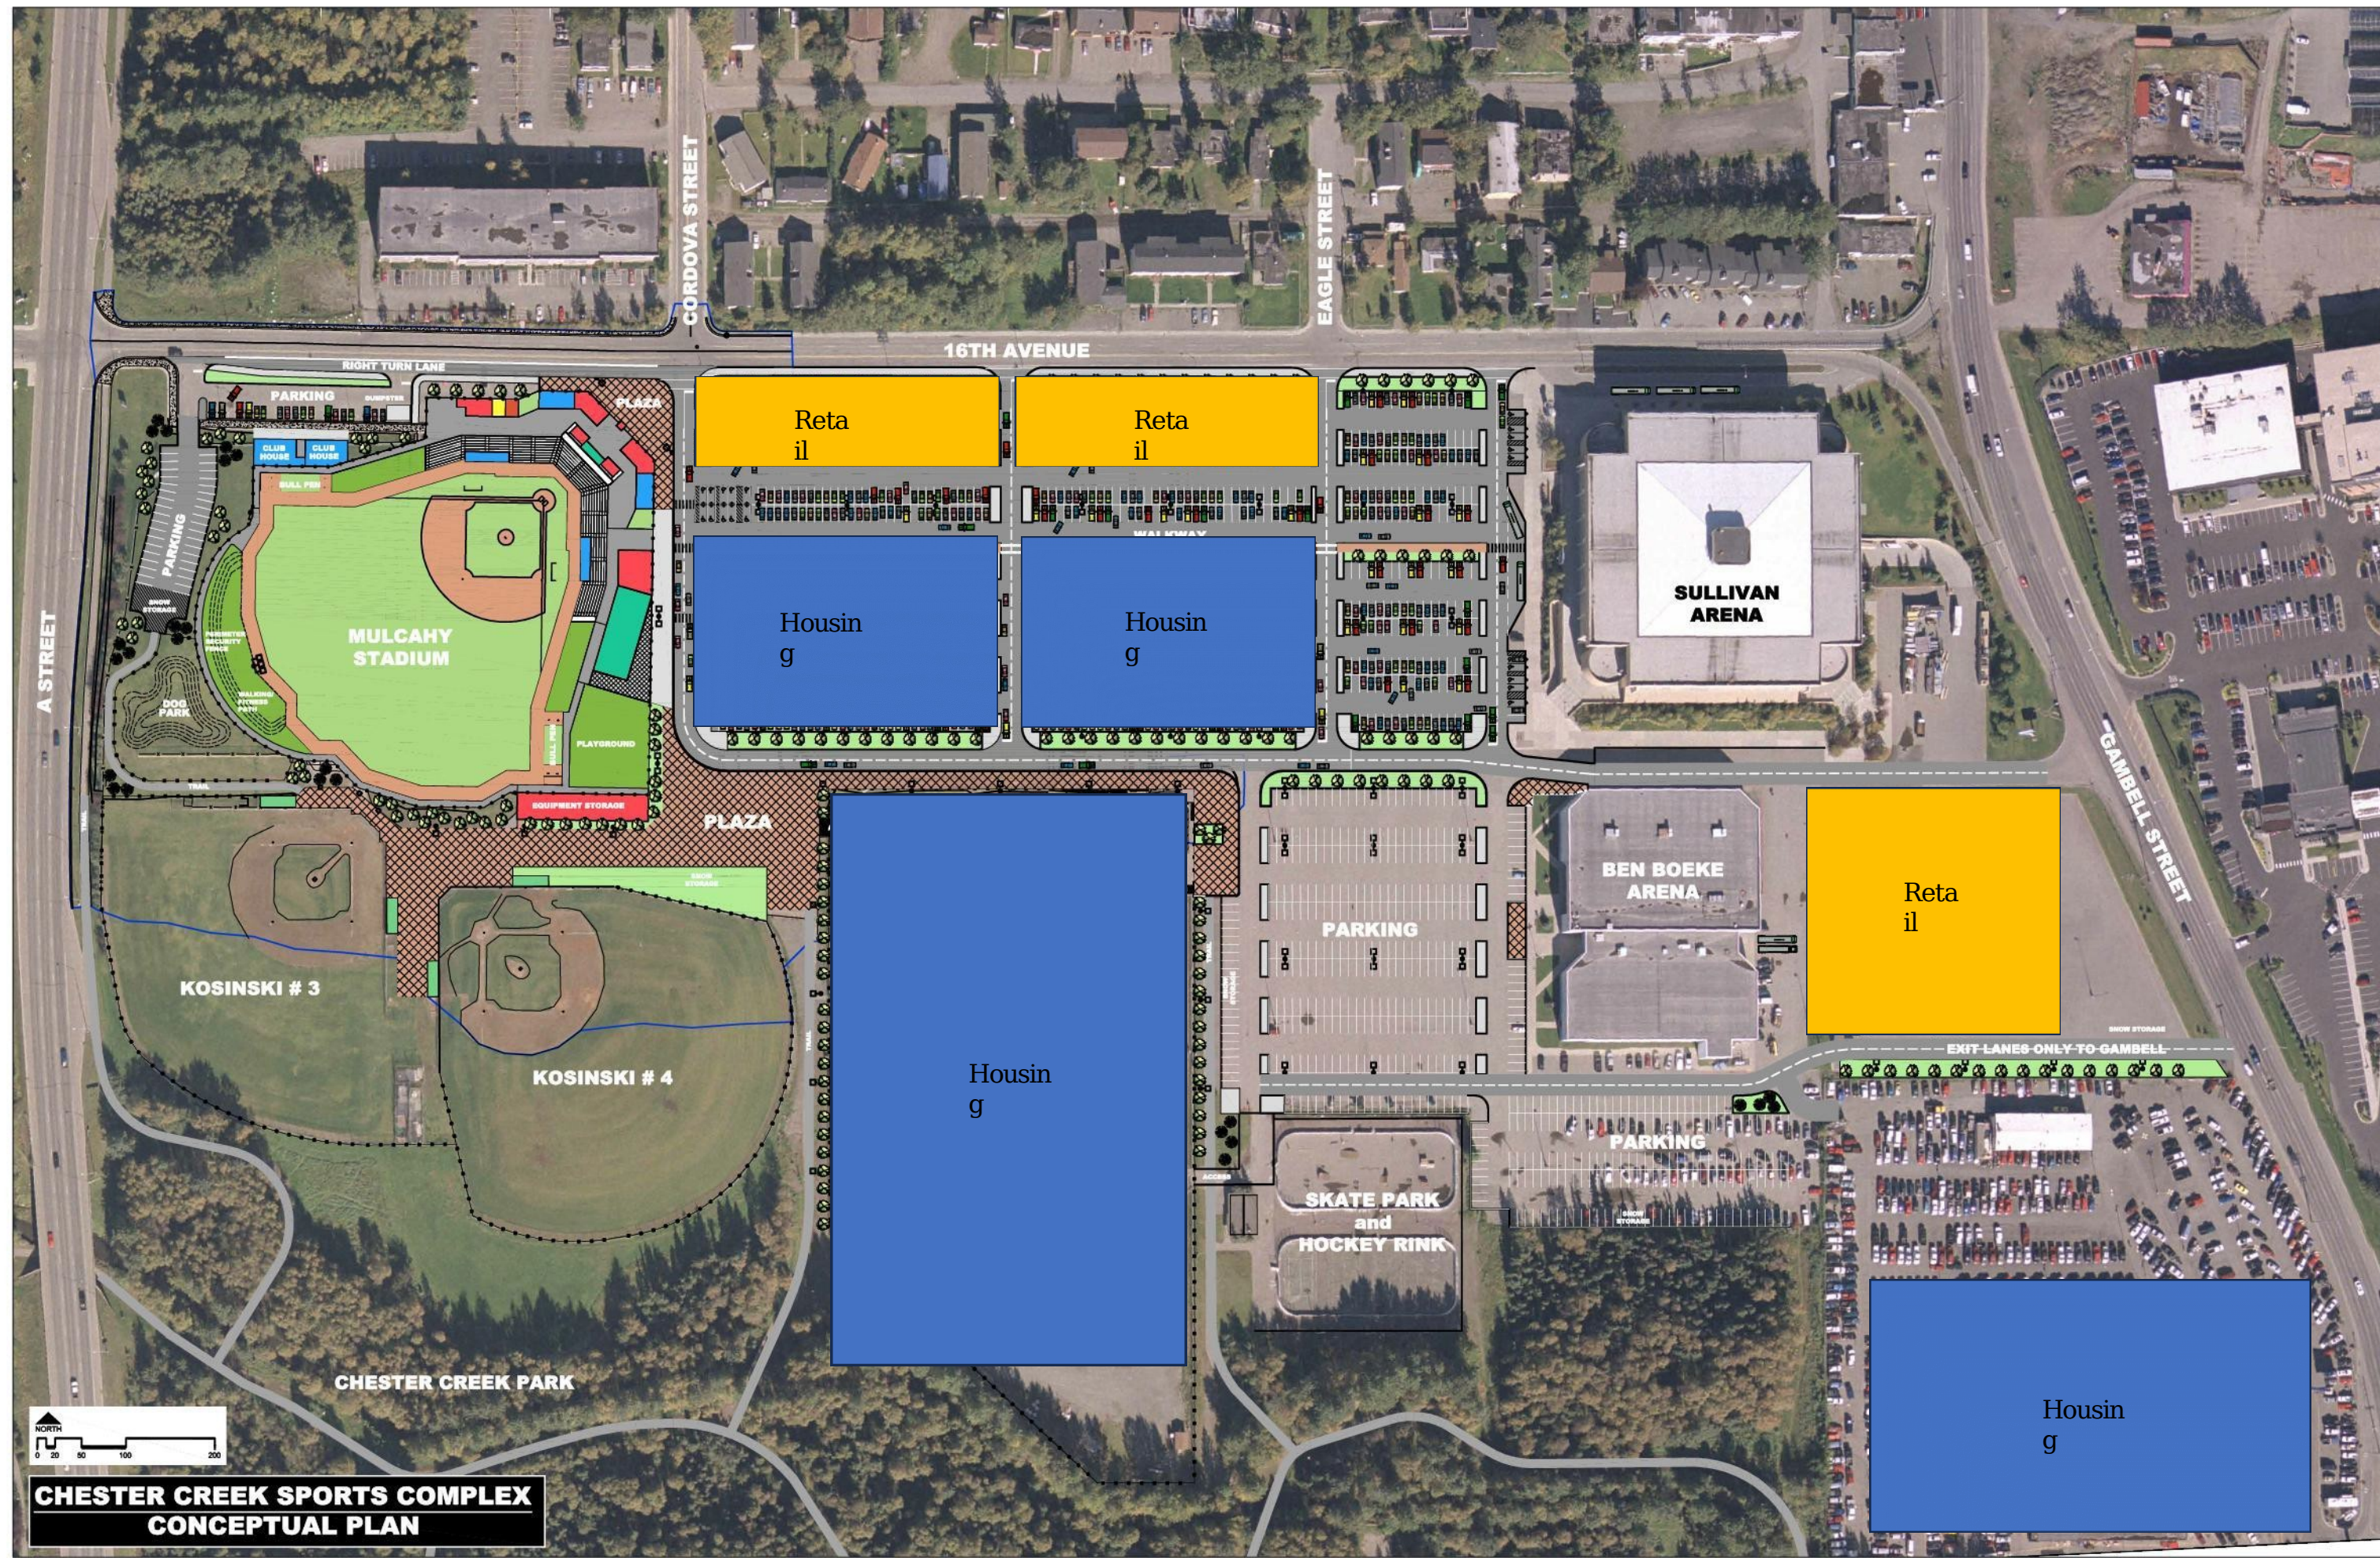



**CHESTER CREEK SPORTS COMPLEX
CONCEPTUAL PLAN**

	Date: 01 Feb 2013 Drawn: Checked: USKH W/O: 1378800	Sheet No.:
	CONCEPTUAL PLAN-CHESTER CREEK ATHLETIC FIELD AND PARKING IMPROVEMENTS MUNICIPALITY OF ANCHORAGE	
This plan is for illustrative purposes only and is subject to change		

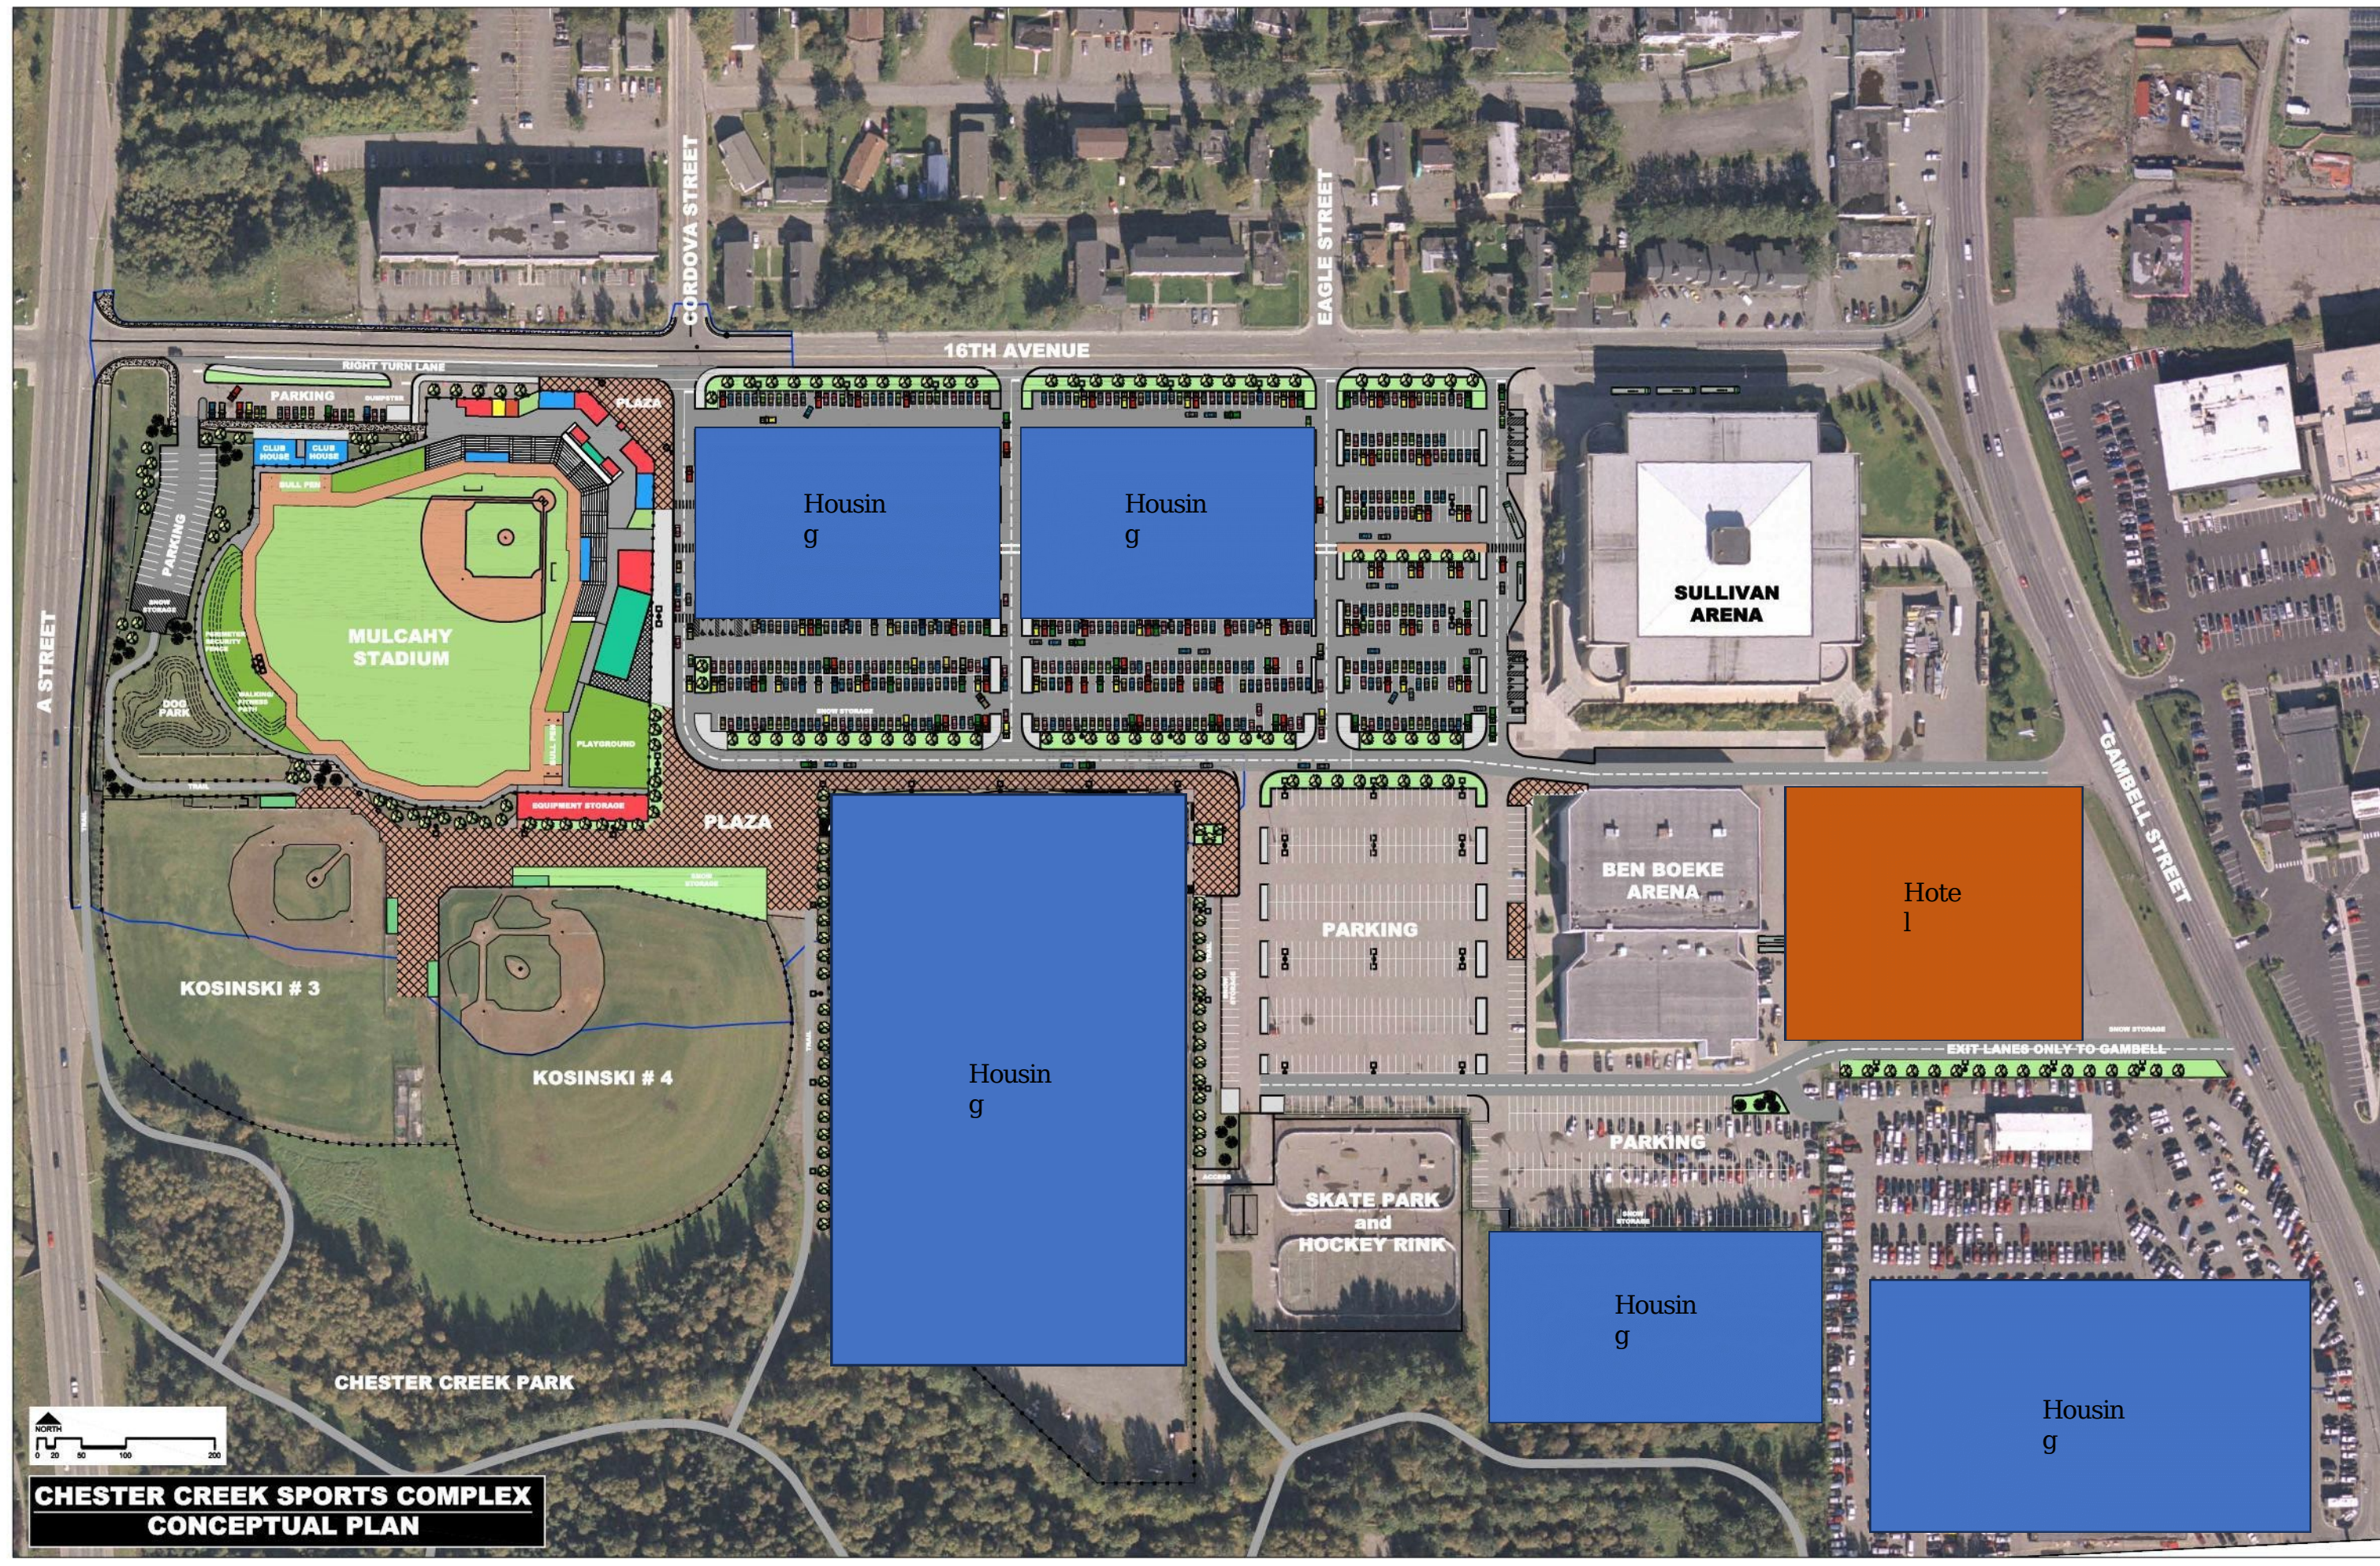

**CHESTER CREEK SPORTS COMPLEX
CONCEPTUAL PLAN**

	Date: 01 Feb 2013 Drawn: Checked: USKH W.O.: 1378800	Sheet No.:
	CONCEPTUAL PLAN-CHESTER CREEK ATHLETIC FIELD AND PARKING IMPROVEMENTS MUNICIPALITY OF ANCHORAGE	
This plan is for illustrative purposes only and is subject to change		

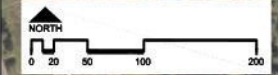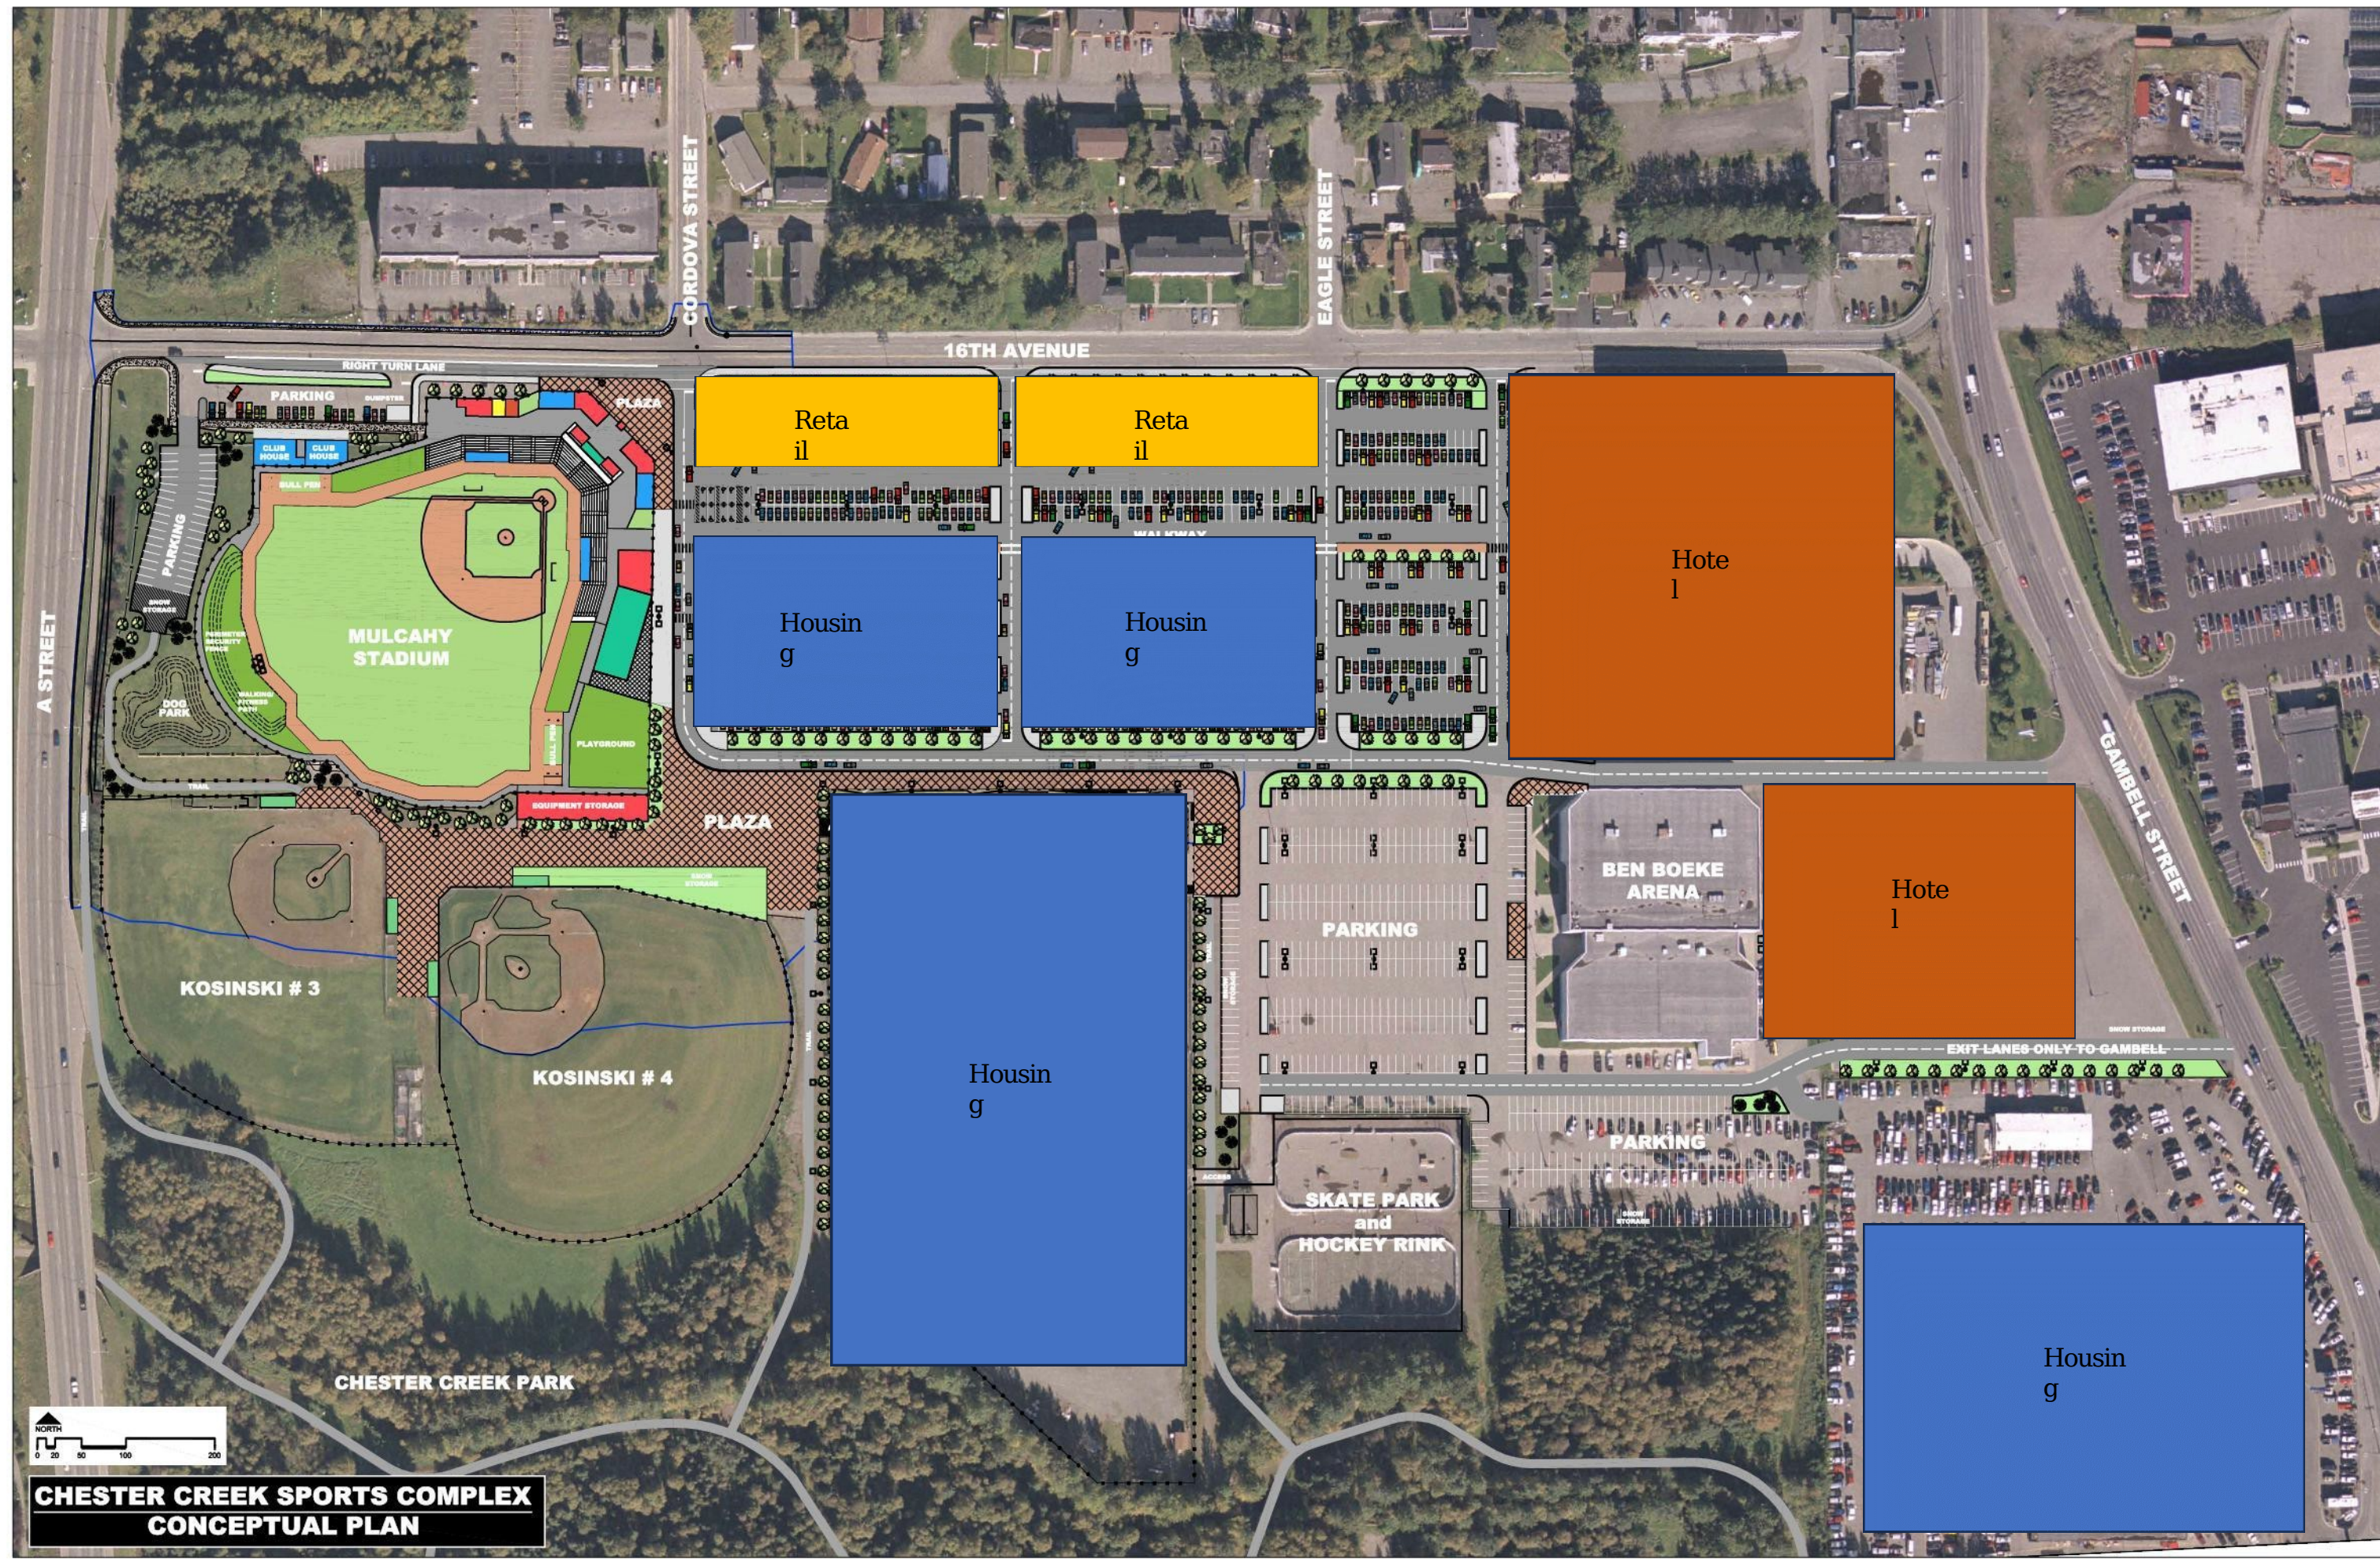


**CHESTER CREEK SPORTS COMPLEX
CONCEPTUAL PLAN**

<p>USKH Architecture • Engineering Land Surveying • Planning</p>	<p>CONCEPTUAL PLAN-CHESTER CREEK ATHLETIC FIELD AND PARKING IMPROVEMENTS MUNICIPALITY OF ANCHORAGE</p>		
	<p>Date: 01 Feb 2013</p>	<p>Drawn: [Name]</p>	<p>Checked: [Name]</p>
<p>This plan is for illustrative purposes only and is subject to change</p>			<p>Sheet No.: 1378800</p>

C:\Users\lademambro\Desktop\1378800_Mulcahy ALEX.rvt

1/25/2013 11:51:03 AM

01 Feb 2013

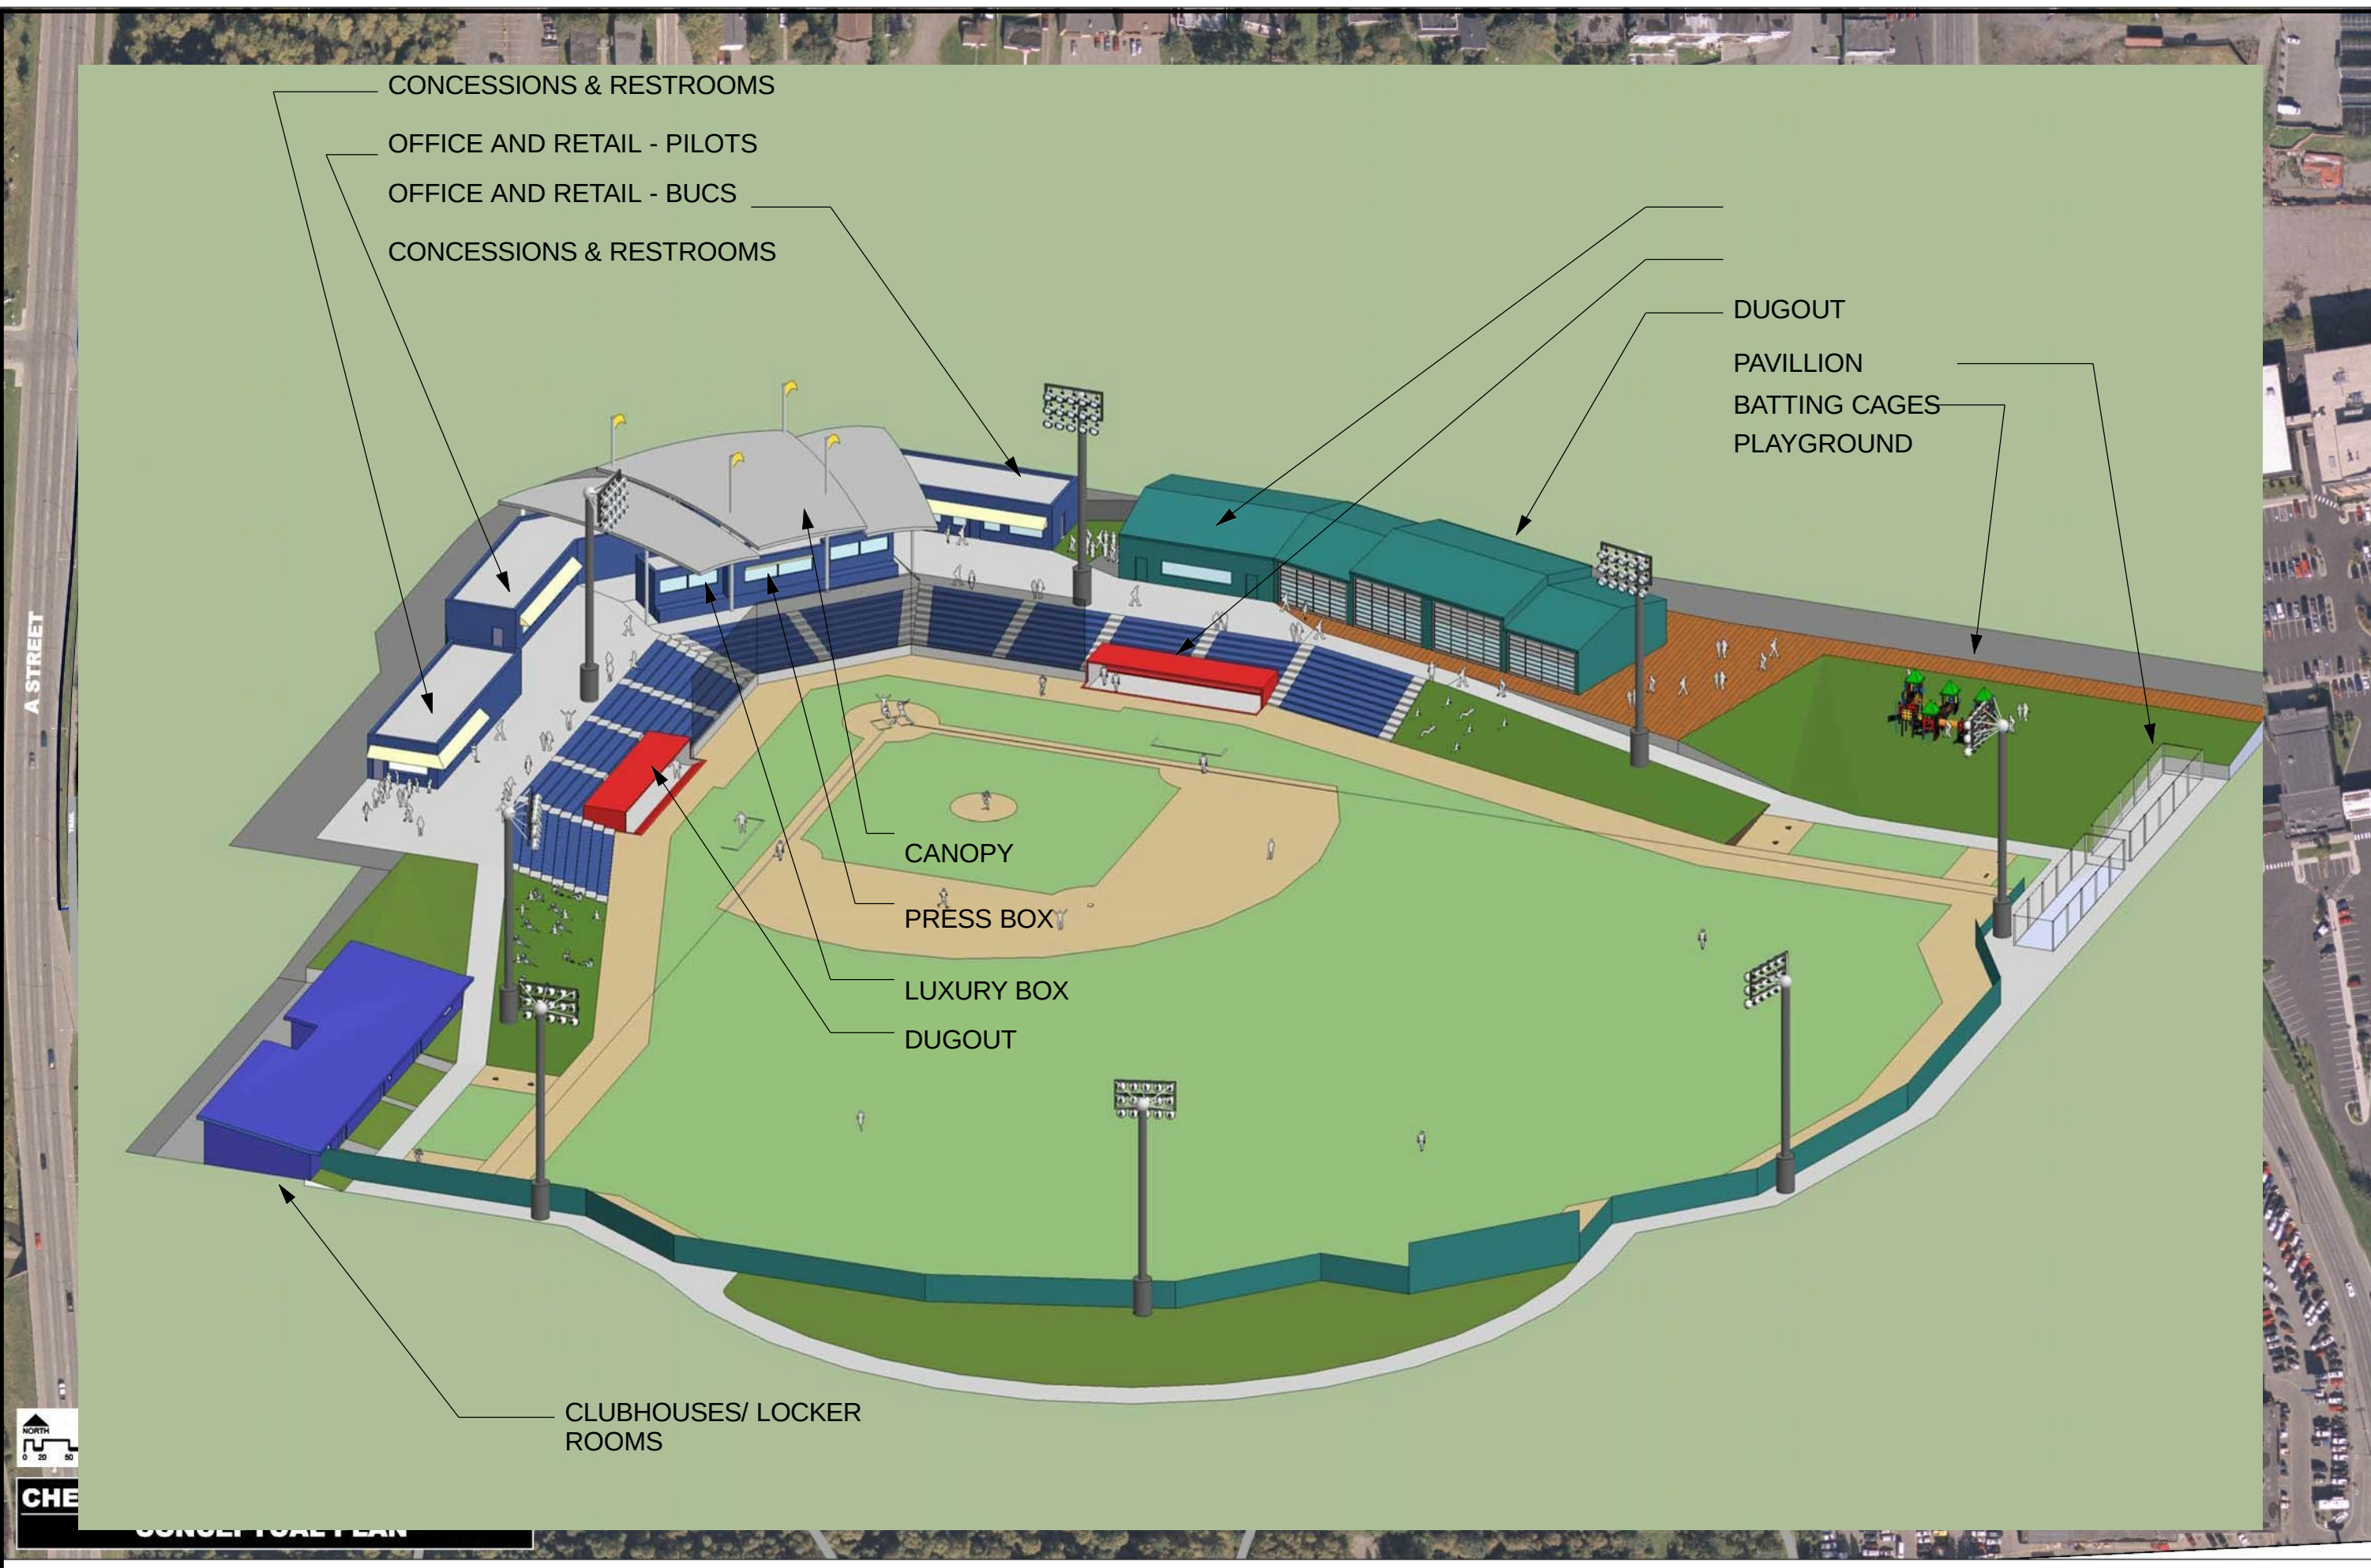

CONCESSIONS & RESTROOMS
 OFFICE AND RETAIL - PILOTS
 OFFICE AND RETAIL - BUCS
 CONCESSIONS & RESTROOMS

DUGOUT
 PAVILLION
 BATTING CAGES
 PLAYGROUND

CANOPY
 PRESS BOX
 LUXURY BOX
 DUGOUT

CLUBHOUSES/ LOCKER ROOMS

A STREET



Sheet No.:	A1
Date:	01/11/2013
Drawn:	01 Feb 2013
Checked:	DS
USKH W.O.:	1378800

NEW MULCAHY
 Anchorage, Alaska
 USKH
 CONCEPTUAL PLAN-CHESTER CREEK
 ATHLETIC FIELD AND PARKING
 IMPROVEMENTS
 MUNICIPALITY OF ANCHORAGE

This plan is for illustrative purposes only and is subject to change

USKH
 SHARED VISIONS. UNIFIED APPROACH.
 www.uskh.com
 Anchorage, Alaska 99503
 Land Surveying • Planning



mulcahy

chester creek sports complex
pavilion - ice sculptures

25 January 2013





mulcahy
chester creek sports complex
stadium serial view-pavilion

