

## VIEW FROM THE WEST ALONG CARNEGIE AVE



 Cleveland Clinic CANCER BUILDING


13 AUGUST 2014

WILLIAM RAWN ASSOCIATES, ARCHITECTS, INC. 


## VIEW FROM THE NORTH LOOKING ALONG EAST CRILE MALL



# SITE PLAN

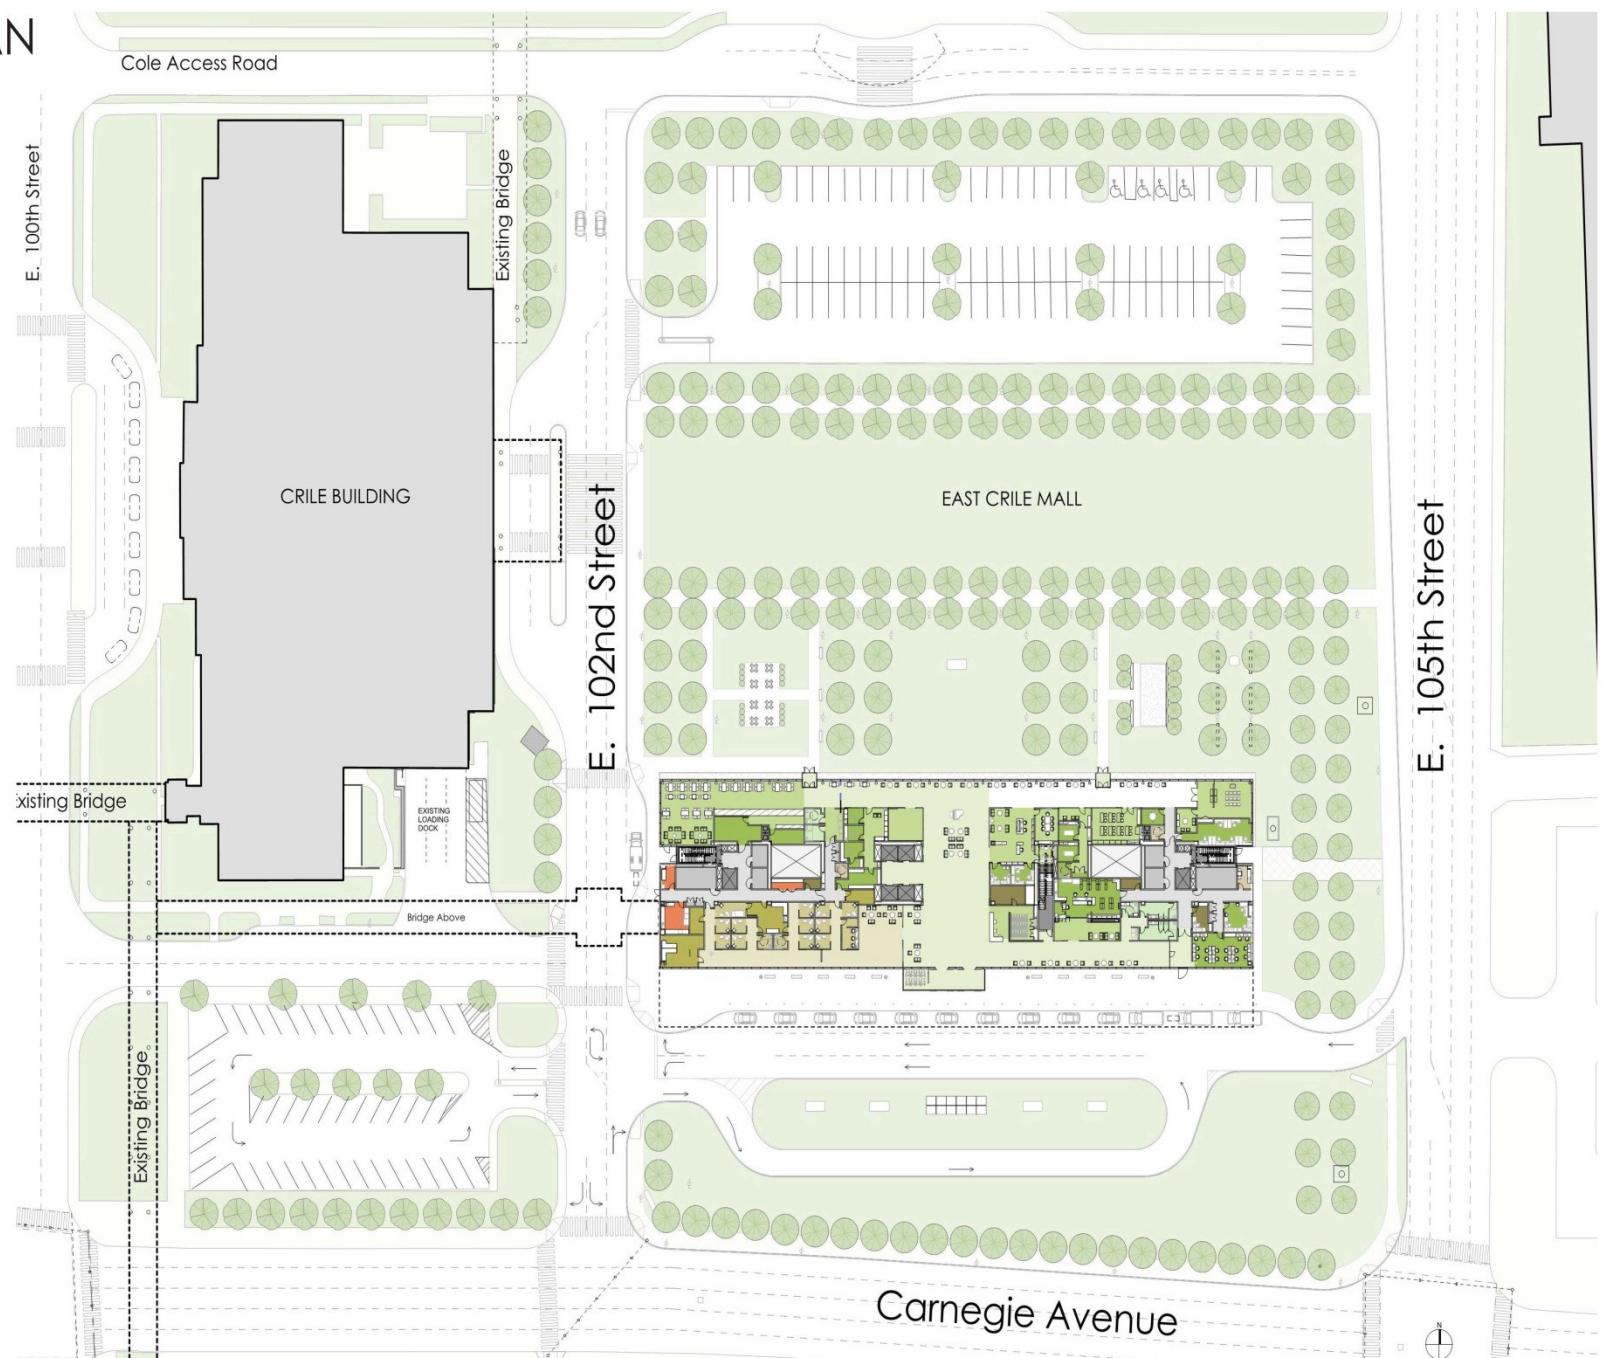

## INFUSION/ INVESTIGATIONAL PHARMACY

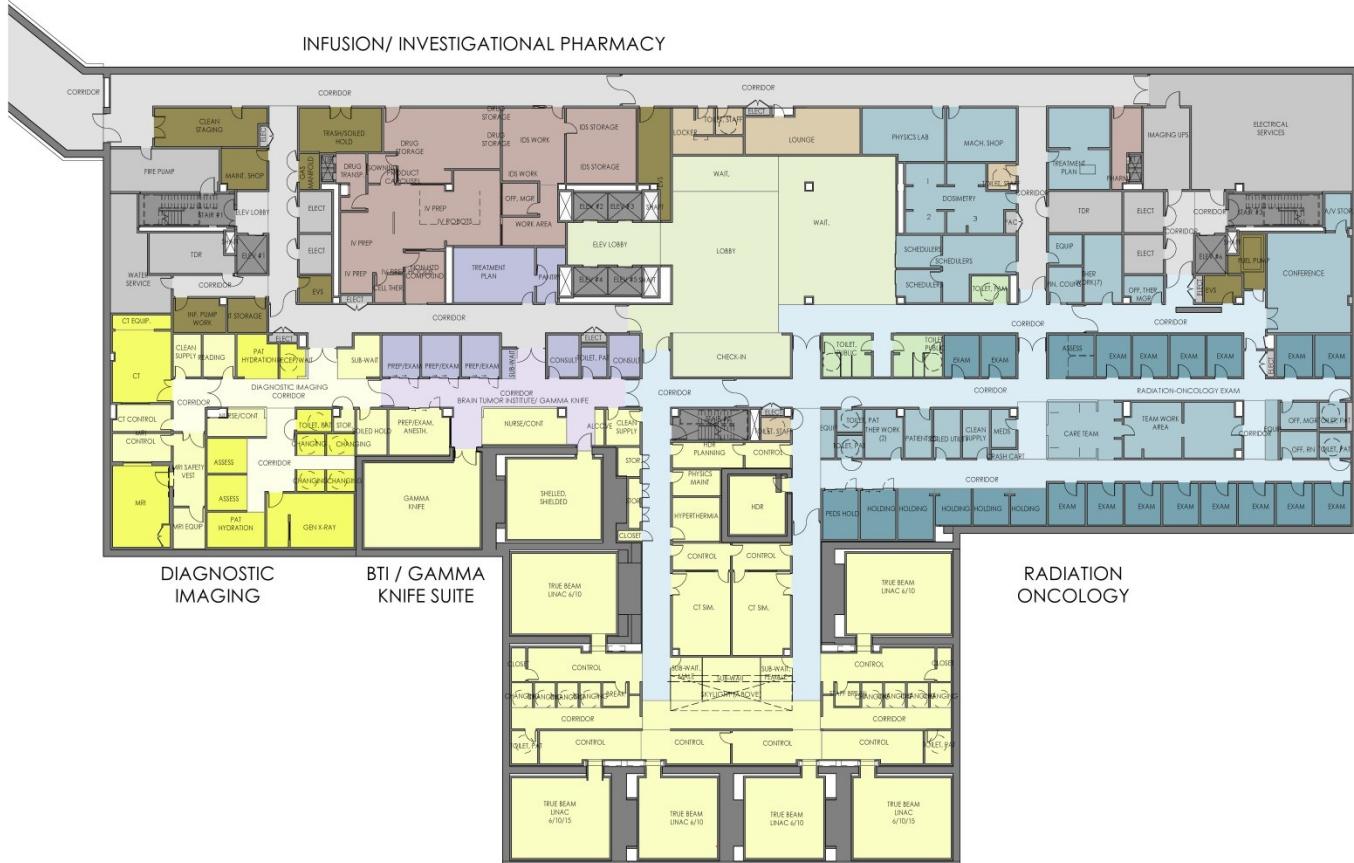

# Lower Level

100% DESIGN DEVELOPMENT  
10 SEPTEMBER 2014



scale  
1/16" = 1'-0"  
date  
8/13/2014

Cancer Building  
ANC09500

## Cancer Building Cleveland, Ohio

 Cleveland Clinic  
Buildings and Properties  
Office of Construction  
9500 Euclid Avenue / CC4  
Cleveland, Ohio 44195

tel: 216.444.2460 fax: 216.444.7020 [www.ccf.org.com](http://www.ccf.org.com)

01400/105

LOWER LEVEL

LOWER LEVEL  
DEPARTMENT PLAN

## DEPARTMENT PLAN


A4 00

8/13/2014

# Level 1

100% DESIGN DEVELOPMENT  
10 SEPTEMBER 2014

LEVEL 1 DEPARTMENT  
PLAN


Scale:  
1/16" = 1'-0"  
Date:  
08/13/2014

A4.01



INFUSION, HOBD

20 PRIVATE; 2 PRIVATE ISOLATION, 10 SEMI-PRIVATE INFUSION STATIONS HOB'D



## Level 2

100% DESIGN DEVELOPMENT  
10 SEPTEMBER 2014

LEVEL 2 DEPARTMENT  
PLAN

Cleveland Clinic  
Cancer Building  
ANC09500

 Cleveland Clinic  
Buildings and Properties  
Office of Construction  
9500 Euclid Avenue / CC4  
Cleveland, Ohio 44195  
tel: 216.444.2600 fax: 216.444.3000 website: [www.clevelandclinic.org](http://www.clevelandclinic.org)

Drawn by: Checked by:

201400/105

LEVEL 2 DEPARTMENT


PLAN


Scale  
1/16" = 1'-0"

A4.02


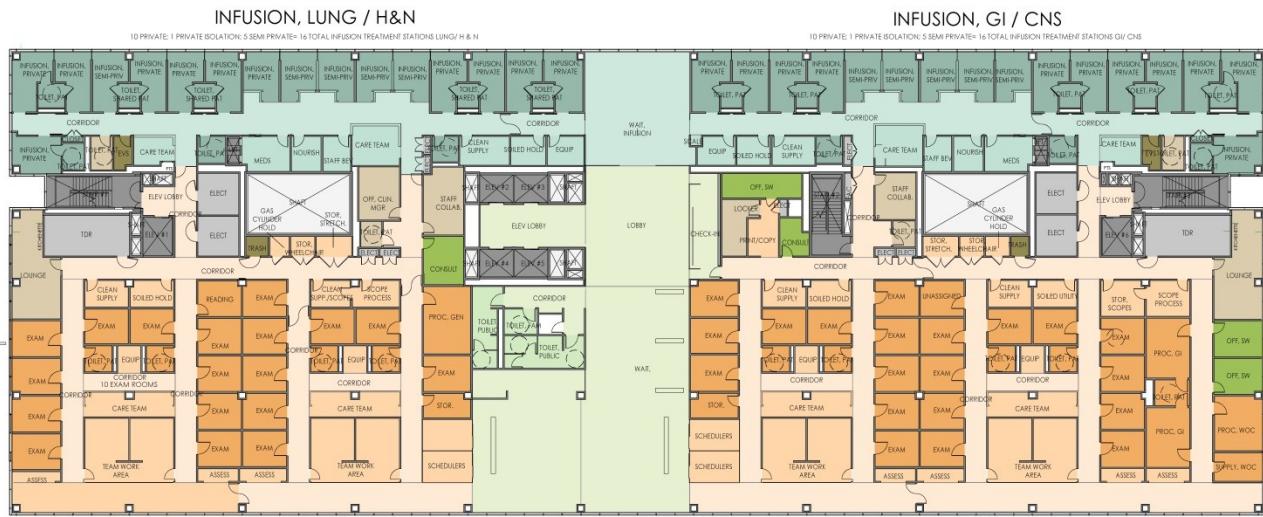

DISCLAIMER  
NO CLAIM IS MADE FOR THE ACCURACY OF THE INFORMATION CONTAINED IN THIS DRAWING. IN DIGITAL OR HARD COPY FORM, THE INFORMATION ON THIS DRAWING IS PROVIDED AS IS AND IS NOT WARRANTED AS TO ITS ACCURACY. THE CONTRACTOR, DESIGNER, AND ALL USERS MUST VERIFY ALL DIMENSIONS IN THE FIELD. THE CONTRACTOR, DESIGNER, AND ALL USERS ASSUME FULL LIABILITY FOR ANY ALTERATION OF THIS INFORMATION.

#### Project Team

**Architect**  

















2014

**Cleveland Clinic**  
**Cancer Building**  
**ANC09500**

Cancer Building  
Cleveland, Ohio

**Cleveland Clinic**

Buildings and Properties  
Office of Construction  
8500 Euclid Avenue / CC4  
Cleveland, Ohio 44195  
Tel: 216-444-2405 Fax: 216-444-7025 [www.ccf.org/home](http://www.ccf.org/home)

Coaster Project # 204007105 Date to: Checklist

100% DESIGN DEVELOPMENT  
10 SEPTEMBER 2014


LEVEL 3 DEPARTMENT PLAN



0' 8' 16' 32'

64 A4.03

Level 3

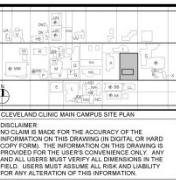

#### Project Team

**Architect**  









#### INFUSION, GU / MELANOMA / SARCOMA



#### INFUSION, GYN. ONC. / BREAST



#### CLINICAL PRACTICE AREA, GU / MELANOMA / SARCOMA

20 EXAM ROOMS

#### CLINICAL PRACTICE AREA, BREAST CENTER

10 EXAM ROOMS

#### CLINICAL PRACTICE AREA, GYN. ONC.

10 EXAM ROOMS, 1 PROCEDURE ROOM

#### BREAST IMAGING CENTER

# Level 4

100% DESIGN DEVELOPMENT  
10 SEPTEMBER 2014

**Cleveland Clinic**  
**Cancer Building**

**ANC09500**  
Cancer Building  
Cleveland, Ohio


**Cleveland Clinic**

Buildings and Properties  
Office of Construction  
8500 Euclid Avenue / C44  
Cleveland, Ohio 44195  
Tel: 216-444-2405 Fax: 216-444-7025

Completion Project # 2014007105 Date Due: Checklist:

LEVEL 4 DEPARTMENT PLAN

Scale: 1/16" = 1'-0" Date: 08/13/2014 Sheet: A4.04

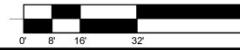

# Level 5



**DISCLAIMER**  
NO CLAIM IS MADE FOR THE ACCURACY OF THE INFORMATION CONTAINED IN THIS DRAWING OR HARD COPY FORM. THE INFORMATION ON THIS DRAWING IS PROVIDED AS A GUIDE ONLY AND IS NOT DRAWN TO SCALE.  
ALL USERS MUST VERIFY ALL DIMENSIONS IN THE FIELD. THE CONTRACT DOCUMENTS SHALL PREVAIL OVER THIS DRAWING.  
FOR ANY ALTERATION OF THIS INFORMATION

## Project Team

**Architect**  
















2014

**Cleveland Clinic**  
**Cancer Building**  
**ANC09500**

Cancer Building  
Cleveland, Ohio

**Cleveland Clinic**

Buildings and Properties  
Office of Construction  
8500 Euclid Avenue / CC4  
Cleveland, Ohio 44195  
Tel: 216-444-2401 Fax: 216-444-7028 [www.ccf.org/home](http://www.ccf.org/home)

Contract Drawing # 2014007105 Date Drawn: 10/09/2014 Checked by: [Signature]

100% DESIGN DEVELOPMENT  
10 SEPTEMBER 2014

LEVEL 5 DEPARTMENT PLAN



0' 8' 16' 24' 32'

64' N A4.05

Sheet 1 of 1 Date: 10/09/2014

1/16" = 1'-0"

08/13/2014



**DISCLAIMER:**  
NO CLAIM IS MADE FOR THE ACCURACY OF THE INFORMATION CONTAINED IN THIS DRAWING. IN DIGITAL OR HARD COPY FORM, THE INFORMATION ON THIS DRAWING IS PROVIDED AS IS AND IS NOT WARRANTED. THE ARCHITECT AND ALL USERS MUST VERIFY ALL DIMENSIONS IN THE FIELD. THE ARCHITECT SHALL NOT BE HELD LIABLE FOR ANY ALTERATION OF THIS INFORMATION.

### Project Team

**Architect**  


















2014

**Cleveland Clinic**  
**Cancer Building**  
**ANC09500**

Cancer Building  
Cleveland Clinic

**Cleveland Clinic**  
Buildings and Properties  
Office of Construction  
8500 Euclid Avenue / CC4  
Cleveland, Ohio 44195  
Tel: 216-444-2400 Fax: 216-444-7028 [www.ccf.org/home](http://ccf.org/home)

Coaster Project #2 Date: Drawn by Checked by

204007105 10/13/2014

LEVEL 6 DEPARTMENT PLAN

Scale: 1/16" = 1'-0" Date: N Sheet: A4.06  
0' 8' 16' 32' 64' 08/13/2014

# Level 6

100% DESIGN DEVELOPMENT  
10 SEPTEMBER 2014

# Master Plan

Roof Plan









