

## Fifth & Warren st sewer

The following is a list of assessments made on lots benefitted by the construction of a public sewer on Fifth and Warren streets in the City of Bangor, made by the Municipal Officers of said City on the 5<sup>th</sup> day of October A.D. 1880 and finally established on the 12<sup>th</sup> day of November A.D. 1880.

Description of Property	Owner or occupant	Amt.
Lot No. 4, N. W. side of Fifth st. 100 ft front	William H. McNeillis	37 79
N. 1/2 of lot No. 5, N. W. side of Fifth st. 50 ft front	Henry G. Thompson	18 89
Lot No. 6 + S. 1/2 of lot No. 5, N. W. side Fifth st. 150 ft front	Stephen Perry	56 68
Lots No. 7 + 8, N. W. side Fifth st. 200 ft. front	Randolph Young	75 58
S. E. part of lot No. 9 - 50 ft front N. W. side Fifth st	Randolph Young	18 89
Part of lot No. 9, 60x50 feet, N. side Fifth st.	Heirs of Stillman Kelley	11 33
S. part of lot No. 9, 50 ft. front N. W. side Fifth st.	Lyman Tyler	18 89
Lot No. 12 N. W. corner of Fifth & Warren sts. 100 ft. front	William J. Halliburton	37 79
Part of lot No. 6, 102x45 feet S. E. corner of Warren & Fifth sts	Charles S. Johnson	38 54
Lot No. 10 S. E. side Fifth st. 125 ft. front	Mrs. H. H. Kendrick	47 23
Lot No. 11, S. E. side Fifth st. 100 ft. front	Same	37 79
Lot No. 12, S. E. side Fifth st. 100 ft. front	David E. Costellow	37 79
South 1/2 of lot No. 13, S. E. side Fifth st. 50 ft. front	Annie E. Dumbley	18 89
North 1/2 of lot No. 13, S. E. side Fifth st. 50 ft. front	Charles J. Morris	18 89
South 1/2 of lot No. 14 S. E. side Fifth st. 50 ft. front	Augusta Goodwin	18 89
North 1/2 of lot No. 14 S. E. side Fifth st. 50 ft. front	Hiram C. Heath	18 89
Lot No. 15 S. E. side Fifth st.	Heirs of George Perry	37 79
Part of lot No. 15, N. side Eaton Lane, 40x80 ft.	Albion J. Wing	15 11
Part of lot No. 15 N. side Eaton Lane 40x80 ft	George L. Durham	15 11
Part of lot No. 14, S. side Eaton Lane, 60x100 ft.	Lorenzo D. Andrews	22 67
Part of lot No. 6 N. side Warren st, 125 ft. front	Heirs of Alexander M. Gale	47 23
Lot No. 9 S. side Warren st. 50 ft. front	Ann Murphy	18 89
Lot No. 10 S. side Warren st. 50 ft. front	Same	18 89
Lot No. 11 S. side Warren st. 100 ft. front	Alexander Wright	37 79
Lot No. 12 S. side Warren st. 50 ft. front	Agnes A. Blake	18 89
Lot No. 13 S. side Warren st. 50 ft. front	Stoddard & Hellier	18 89
Part of lot No. 14 S. side Warren st. 25 ft. front	Same	9 44
		773 55

Attest


Victor Brett  
City Clerk

# PLAN AND PROFILE OF FIFTH AND WARREN STREET SEWER ALSO

EXTENSION of FOURTH STREET SEWER,  
Built 1880

Scale { Horizontal 100 feet to an inch,  
Vertical 20 " " "

SEE EASEMENT BOOK 1, P. 110, ALSO P. 113

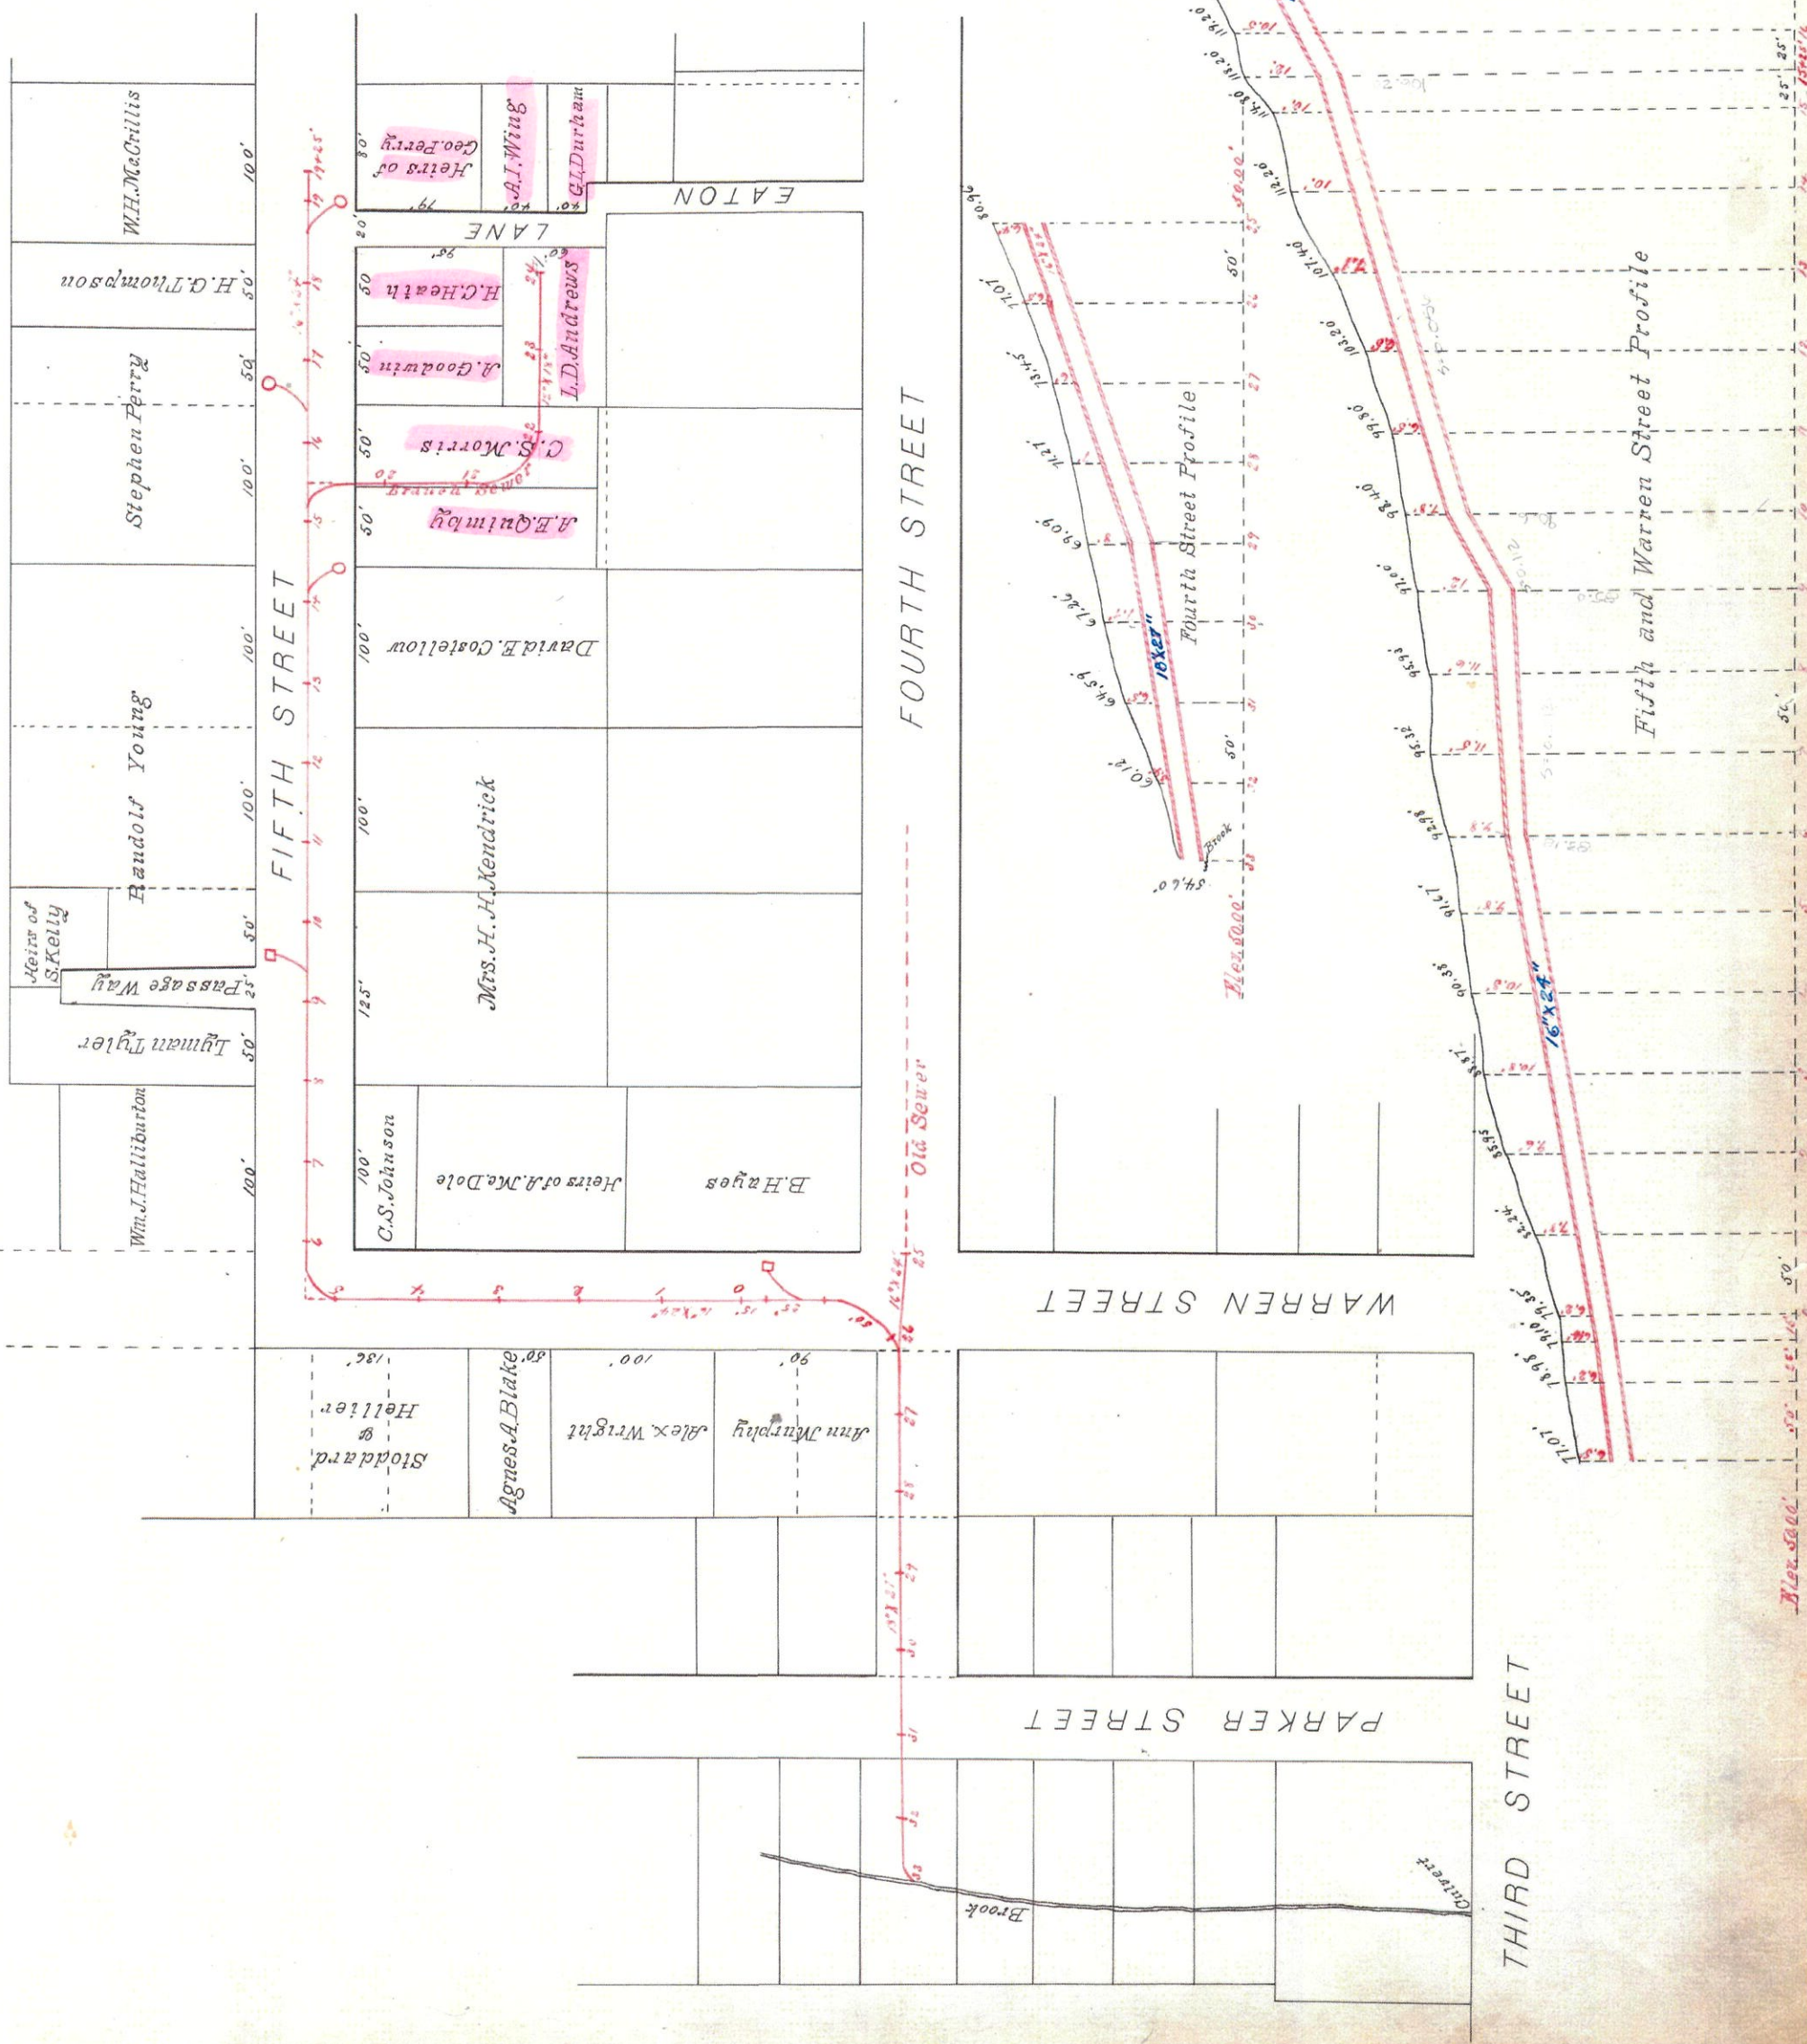

FOURTH STREET

Old Sewer

WARREN STREET

PARKER STREET

THIRD STREET

Branch Profile

Fifth and Warren Street Profile

Fourth Street Profile

1-29-61