
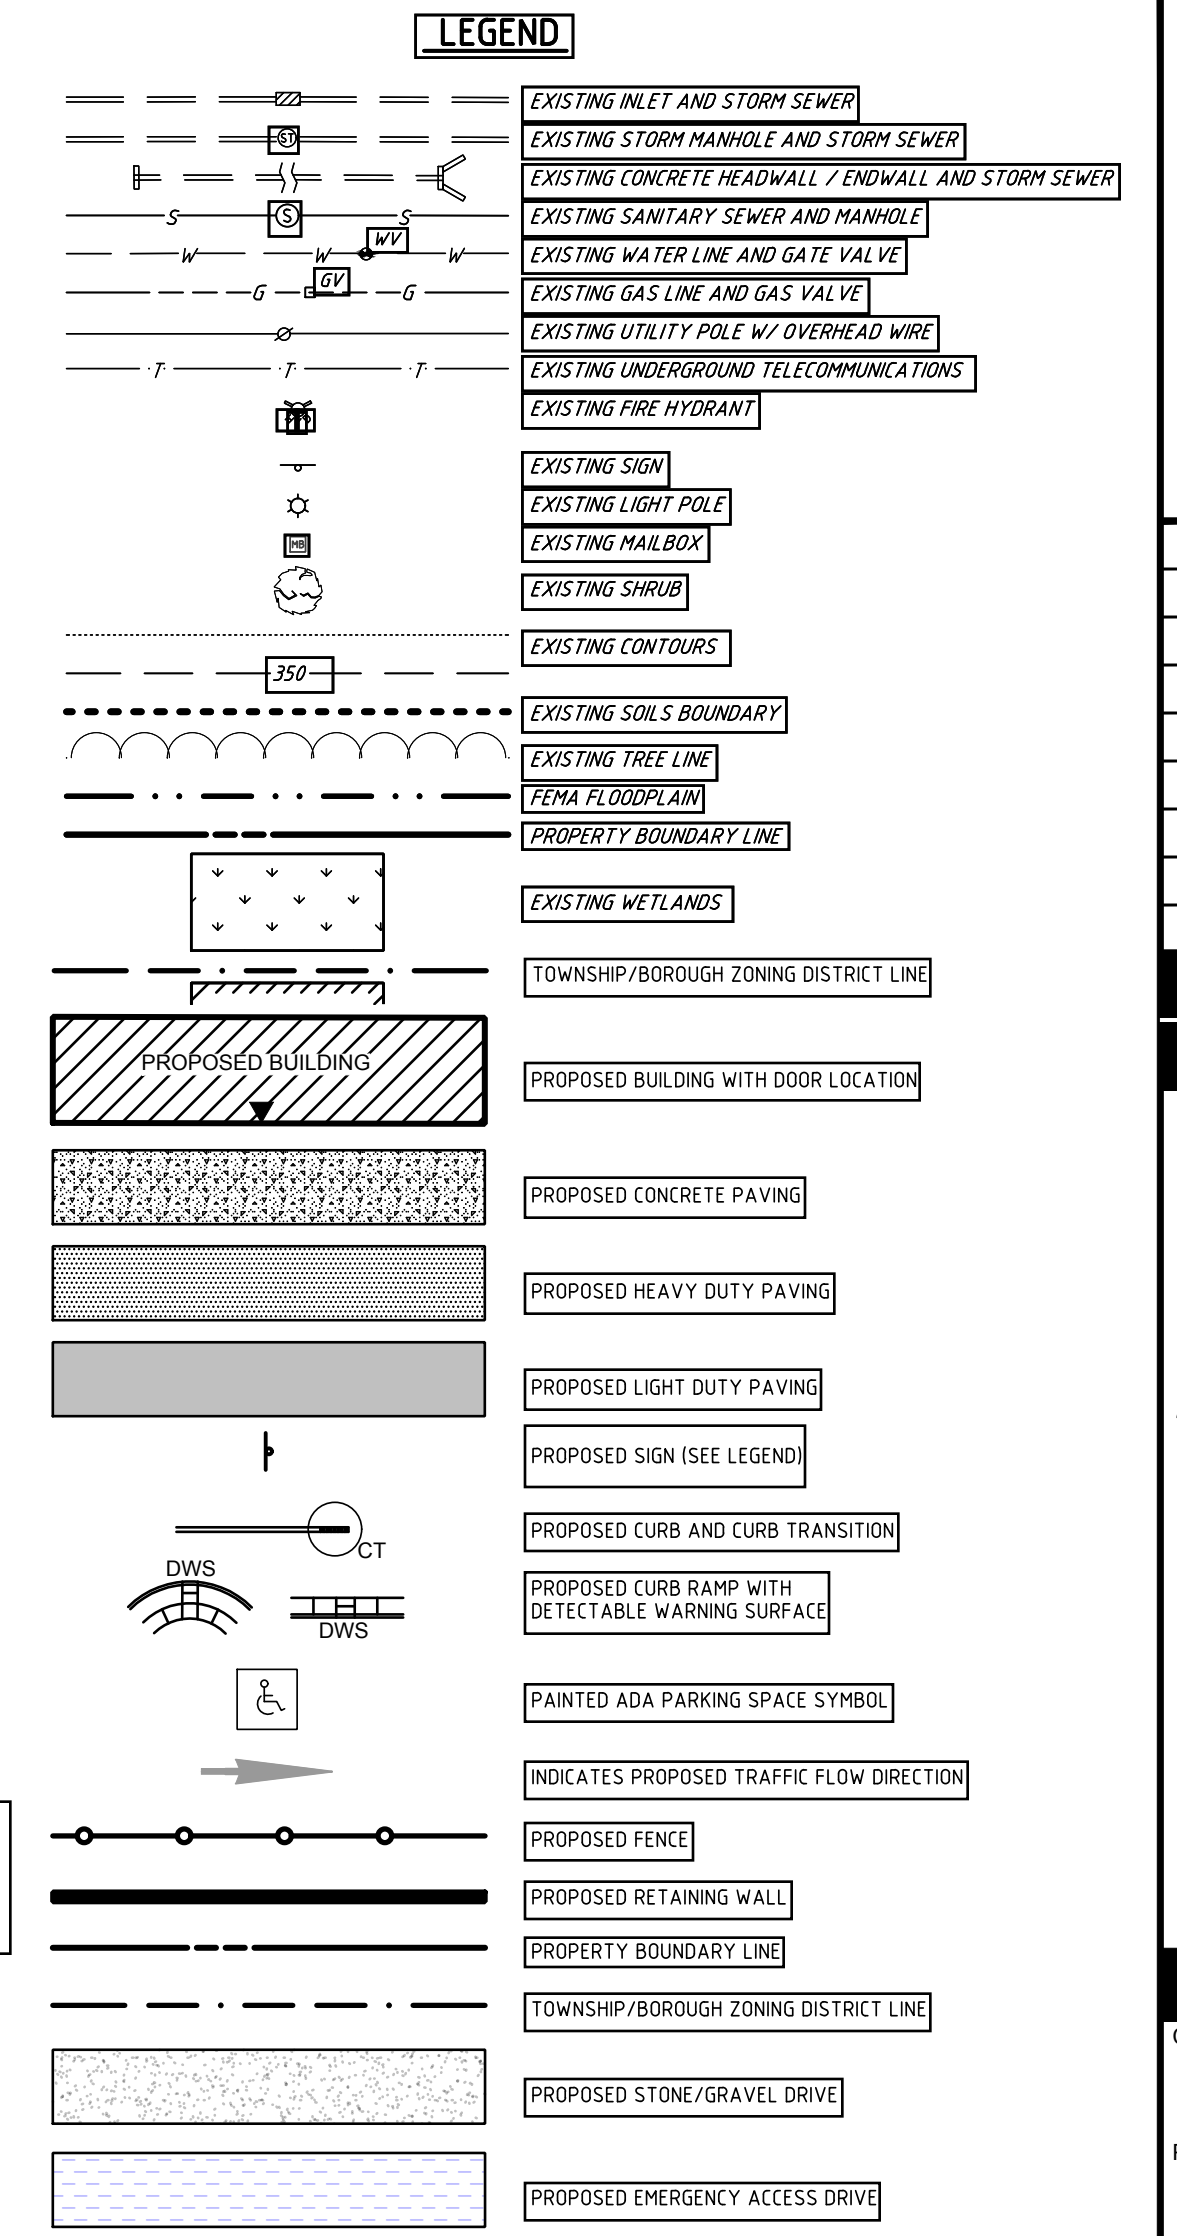


MATCHLINE SEE SHEET 4.2

UNDERGROUND PARKING GRAPHIC OF 27 UNIT APARTMENT BUILDINGS (REFER TO ARCHITECTURALS) NOT TO SCALE

UNDERGROUND PARKING GRAPHIC OF 12 UNIT APARTMENT BUILDINGS (REFER TO ARCHITECTURALS) NOT TO SCALE

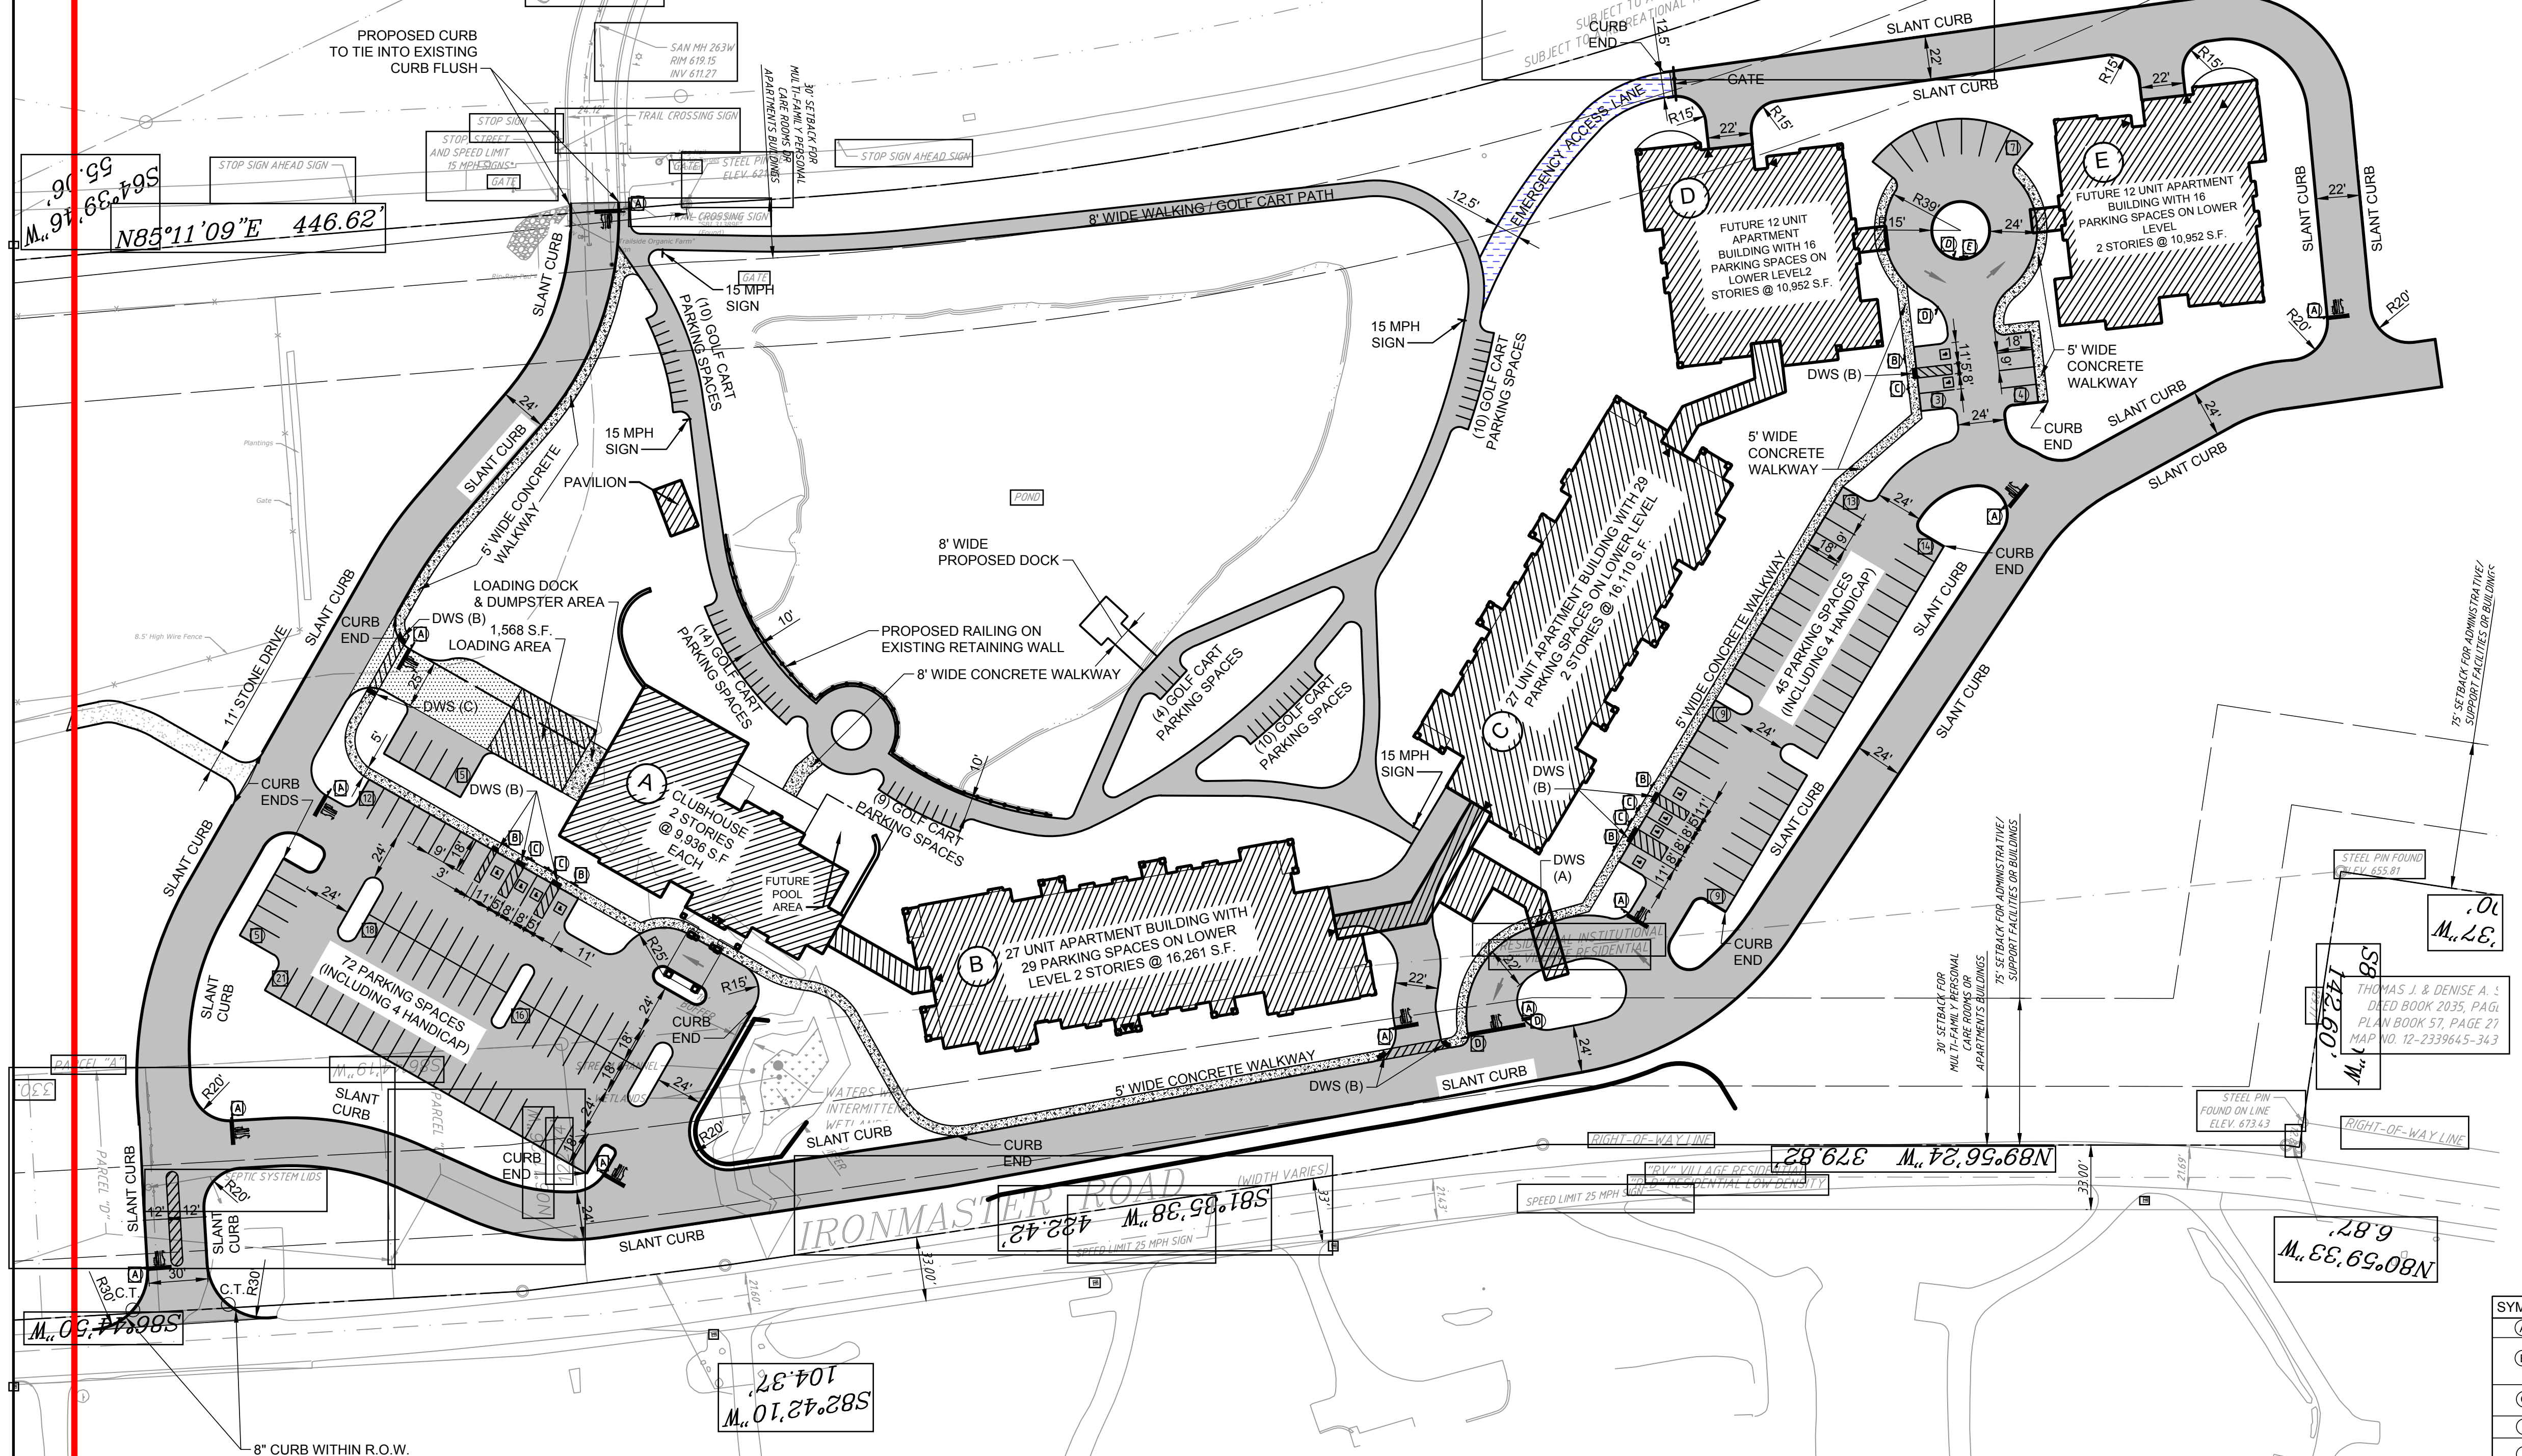

SIGN SCHEDULE

SYMBOL	SIGN NAME	QUANTITY	SIZE	PADOT DESIGNATION
(A)	STOP SIGN	11	24" x 24"	RT-1
(B)	RESERVED PARKING - VAN ACCESSIBLE	9	12" x 18"	RT-8
(C)	RESERVED PARKING	9	12" x 18"	RT-8F
(D)	DO NOT ENTER	8	30" x 30"	RS-1
(E)	ONE WAY	1	36" x 12"	RS-1R

REVISIONS

NO.	DATE	REVISION
4	10-5-2023	REVISED PER ENTACHE REVIEW LETTER DATED 9-7-2023
3	7-13-2023	REVISED PER REVISED LETTER DATED 6-20-2023 AND ENTACHE REVIEW LETTER DATED 7-13-2023
2	5-24-2023	REVISED PER BOROUGH REVIEW LETTER DATED 5-13-2023
1	12-5-2022	REVISED PER BOROUGH REVIEW LETTER DATED 10-31-2022

CONSULTANT

STACKHOUSE BENSENGER INC.
 A WILLAMSON APACT COMPANY
 LANDSCAPE ARCHITECTURE
 CIVIL ENGINEERING
 LAND PLANNING
 MUNICIPAL CONSULTING
 SURVEYING

374 CIRCLE OF PROGRESS DRIVE
 POTTSVILLE, PA. 17854
 VOICE: (610) 777-8000
 www.stackhousebensinger.com
 EMAIL: ssainc@stseinc.com

PROJECT INFORMATION

CLIENT: **Cornwall Manor**
 P.O. Box 125 Cornwall PA 17016-0125

PROJECT: **Woods Campus**
 Cornwall Borough, Lebanon County, Pennsylvania

PLAN TITLE: **LAYOUT PLAN (ENLARGED SCALE) SHEET 2**

PLAN STATUS: **PRELIMINARY/FINAL**

ISSUE DATE: **9-2-2022**

MAP NO.: 12-233865-343492-0000
 12-233869-342879-0000 / 12-233881-342910-0000

FILE NAME: **2020-100DGN**

DRAWN BY: **ESD**

CHECKED BY: **AIO**

PLAN SCALE: **1"=50'**

PROJECT NUMBER: **2020-100**

C-4.3
 SHEET 13 OF 30

BOTH PROPOSED 12 UNIT APARTMENT BUILDINGS ARE FOR FUTURE DEVELOPMENT

SEE SHEET C-1.2 FOR ADDITIONAL NOTES. THIS PLAN DOES NOT REFLECT ALL EXISTING FEATURES. SEE EXISTING CONDITIONS AND DEMOLITION PLAN (OR DEMOLITION PLAN) FOR ALL EXISTING FEATURES THAT ARE TO BE REMOVED.

