



BERNERS BAY

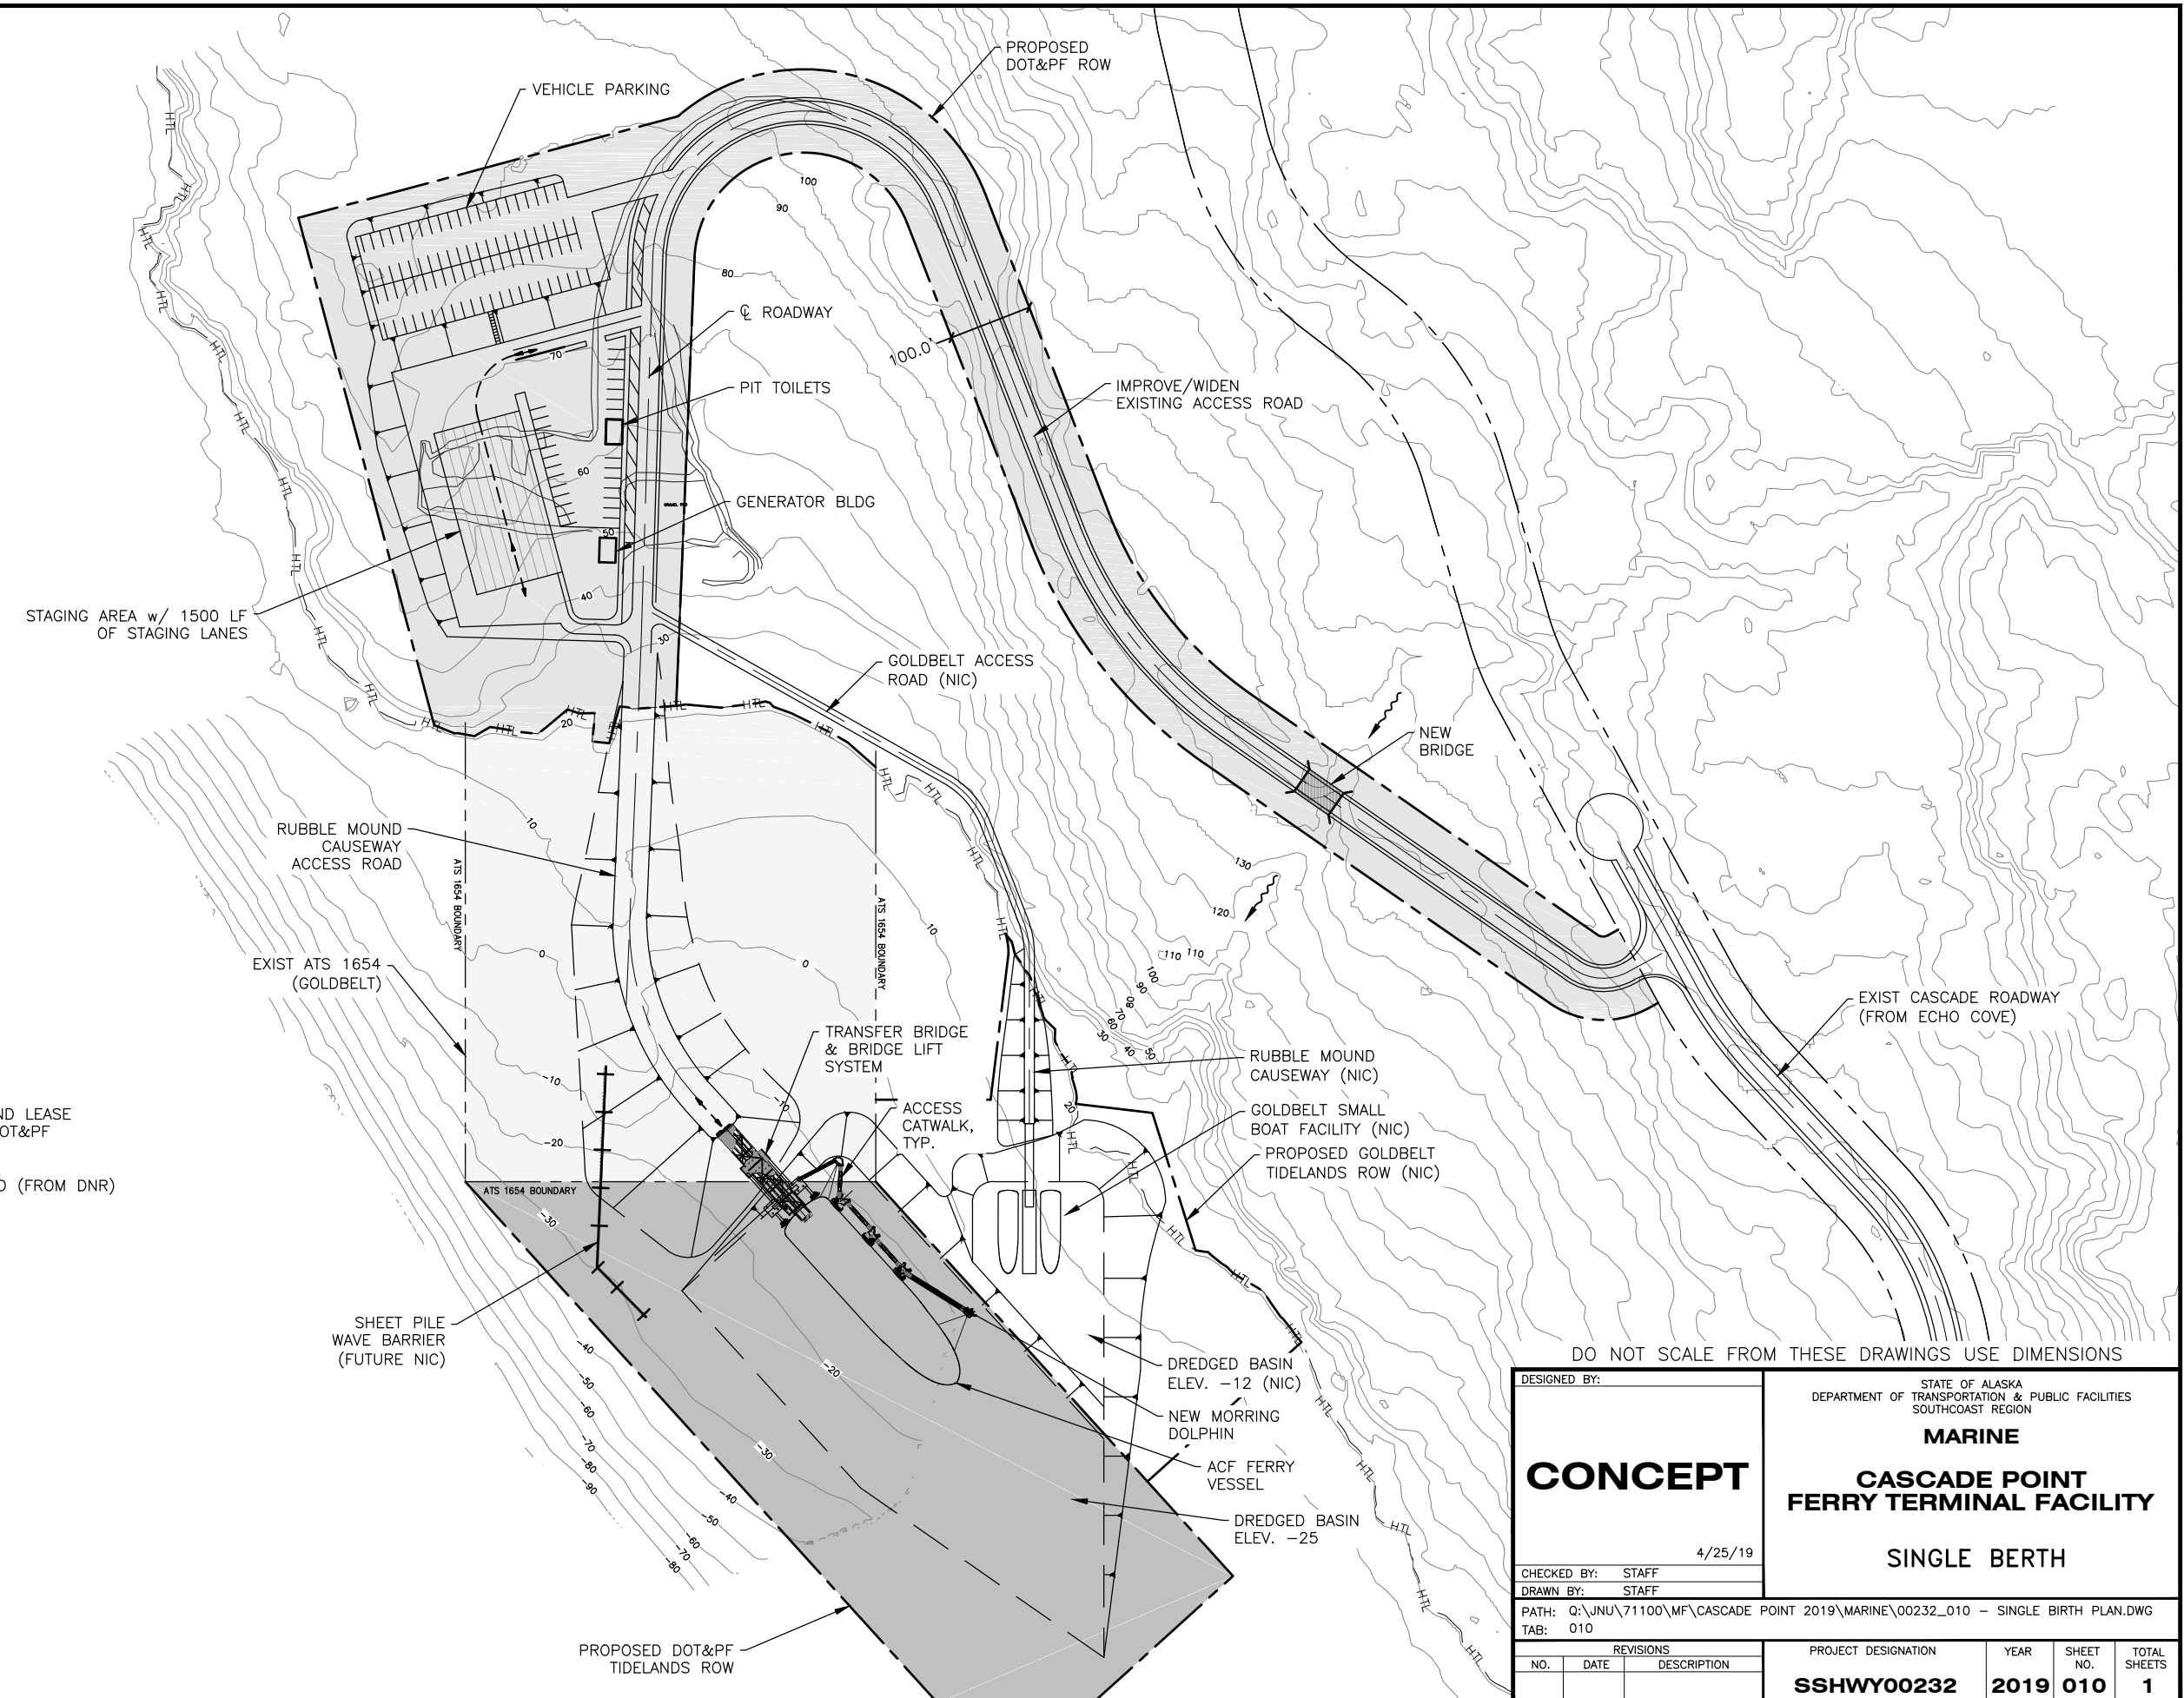

ROW LEGEND

	PROPOSED UPLAND ROW 10.0 ACRES
	EXISTING GOLDBELT TIDELAND LEASE TO BE TRANSFERRED TO DOT&PF 6.25 ACRES
	NEW TIDELAND LEASE REQ'D (FROM DNR) 6.73 ACRES

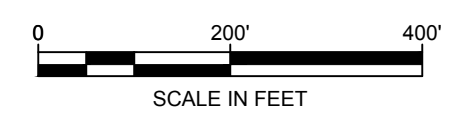

DO NOT SCALE FROM THESE DRAWINGS USE DIMENSIONS

DESIGNED BY:  <b>CONCEPT</b>  CHECKED BY: STAFF DRAWN BY: STAFF PATH: Q:\JNU\71100\MF\CASCADE POINT 2019\MARINE\00232_010 - SINGLE BIRTH PLAN.DWG TAB: 010	STATE OF ALASKA DEPARTMENT OF TRANSPORTATION & PUBLIC FACILITIES SOUTHCOAST REGION  <b>MARINE</b>  <b>CASCADE POINT</b> <b>FERRY TERMINAL FACILITY</b>  <b>SINGLE BERTH</b>  4/25/19 PROJECT DESIGNATION: <b>SSHXY00232</b> YEAR: <b>2019</b> SHEET NO.: <b>010</b> TOTAL SHEETS: <b>1</b>													
<table border="1" style="width: 100%; border-collapse: collapse;"> <thead> <tr> <th colspan="2">REVISIONS</th> <th rowspan="2">YEAR</th> <th rowspan="2">SHEET NO.</th> <th rowspan="2">TOTAL SHEETS</th> </tr> <tr> <th>NO.</th> <th>DATE</th> <th>DESCRIPTION</th> </tr> </thead> <tbody> <tr> <td> </td> <td> </td> <td> </td> <td> </td> <td> </td> </tr> </tbody> </table>		REVISIONS		YEAR	SHEET NO.	TOTAL SHEETS	NO.	DATE	DESCRIPTION					
REVISIONS		YEAR	SHEET NO.				TOTAL SHEETS							
NO.	DATE			DESCRIPTION										